


NEW WINDOW SCHEDULE					
Level	Mark	SIZE		SILL HEIGHT	Qty.
		WIDTH	HEIGHT		
FIRST FLOOR	W1	4' - 6"	4' - 6"	2' - 4"	2
FIRST FLOOR	W2	3' - 1"	4' - 8"	2' - 4"	3
FIRST FLOOR	W3	2' - 2"	3' - 0"	3' - 8"	3
SECOND FLOOR	W2	3' - 1"	4' - 8"	2' - 4"	4
SECOND FLOOR	W4	2' - 6"	3' - 7"	3' - 1"	1
SECOND FLOOR	W5	5' - 6"	2' - 0"	4' - 8"	1

DOORS AND WINDOWS NOTES:

1. SIZES ARE SHOWN FOR DESIGN, ACTUAL SIZES MAY VARY ACCORDING TO SELECTED MANUFACTURER.
2. W2 WINDOWS ARE EGRESS COMPLIANT FOR BEDROOM WINDOWS.
3. WINDOWS TO BE MINIMUM DOUBLE-GLAZED TO MEET ENERGY CODE REQUIREMENTS.

NEW DOOR SCHEDULE					
Level	Mark	SIZE		Qty	
		WIDTH	HEIGHT		
FOUNDATION	D4	0' - 0"	0' - 0"	1	
FIRST FLOOR	D1	2' - 6"	6' - 8"	2	
FIRST FLOOR	D2	2' - 8"	6' - 8"	4	
FIRST FLOOR	D3	5' - 0"	6' - 8"	2	
SECOND FLOOR	D1	2' - 6"	6' - 8"	3	
SECOND FLOOR	D2	2' - 8"	6' - 8"	3	
SECOND FLOOR	D3	5' - 0"	6' - 8"	1	

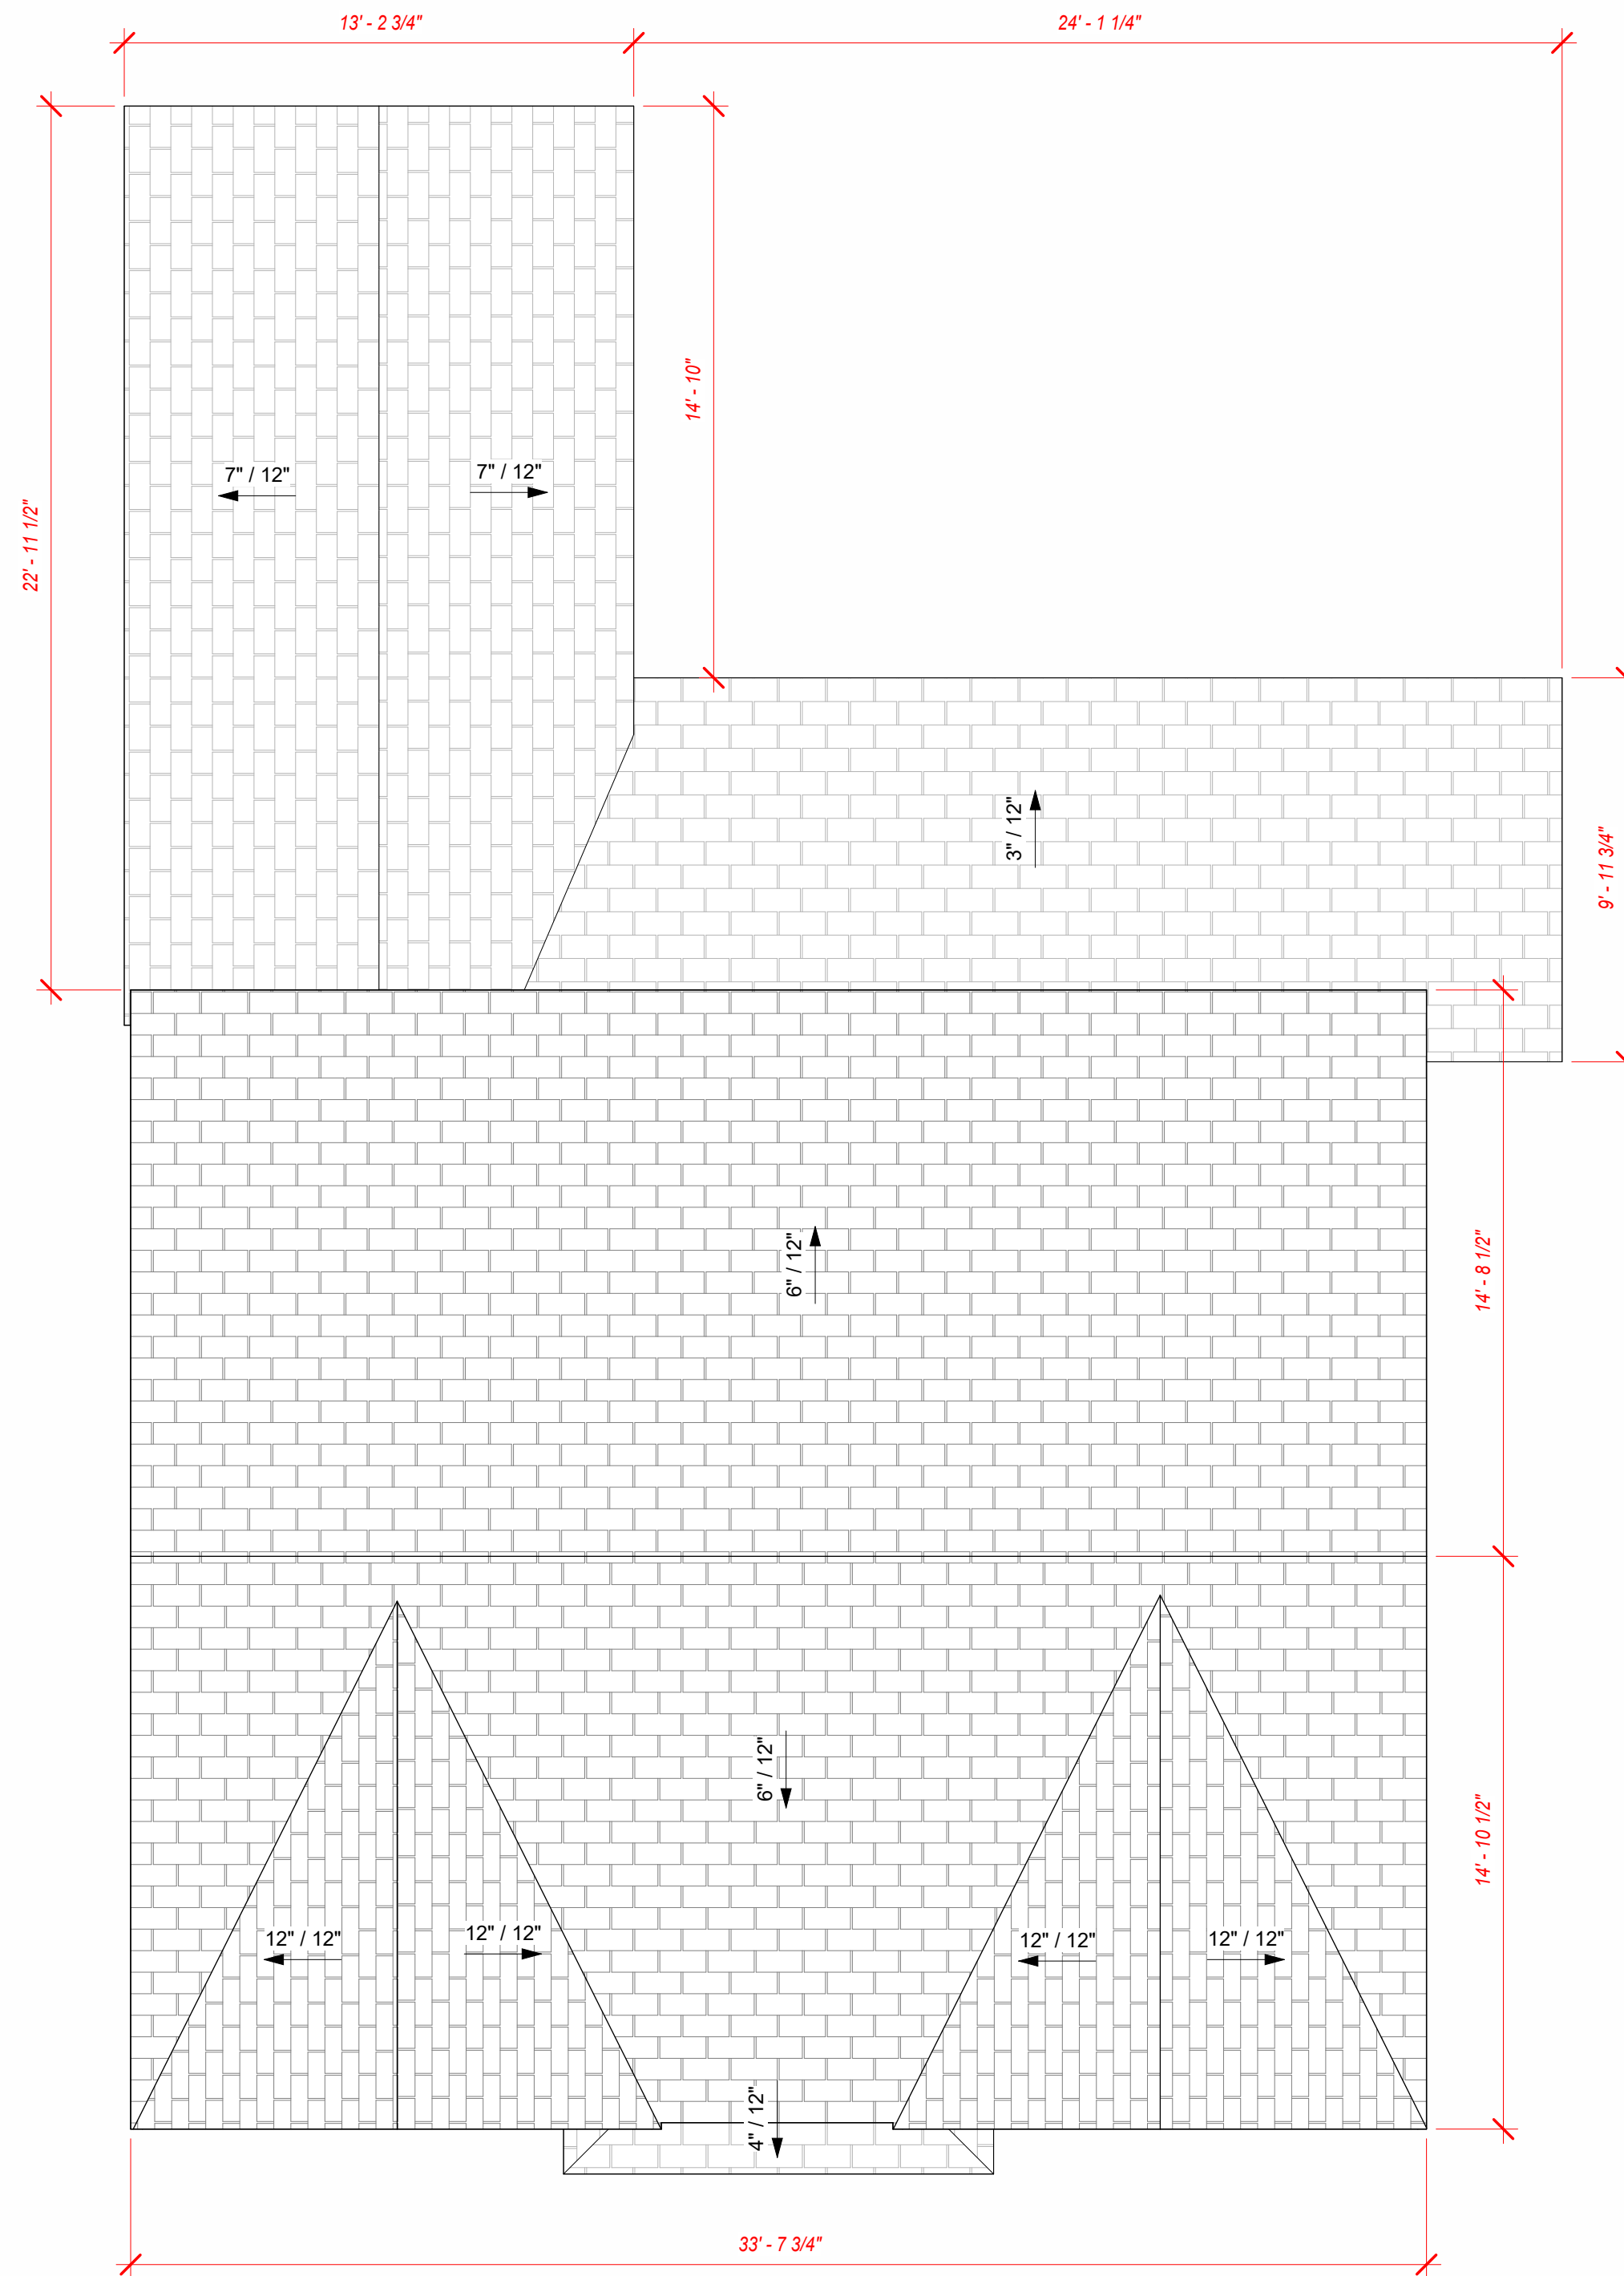


**PROPOSED ROOF PLAN VIEW**

SCALE: 1/4" = 1'-0"



**PROPOSED FRONT ELEVATION**

SCALE: 1/4" = 1'-0"

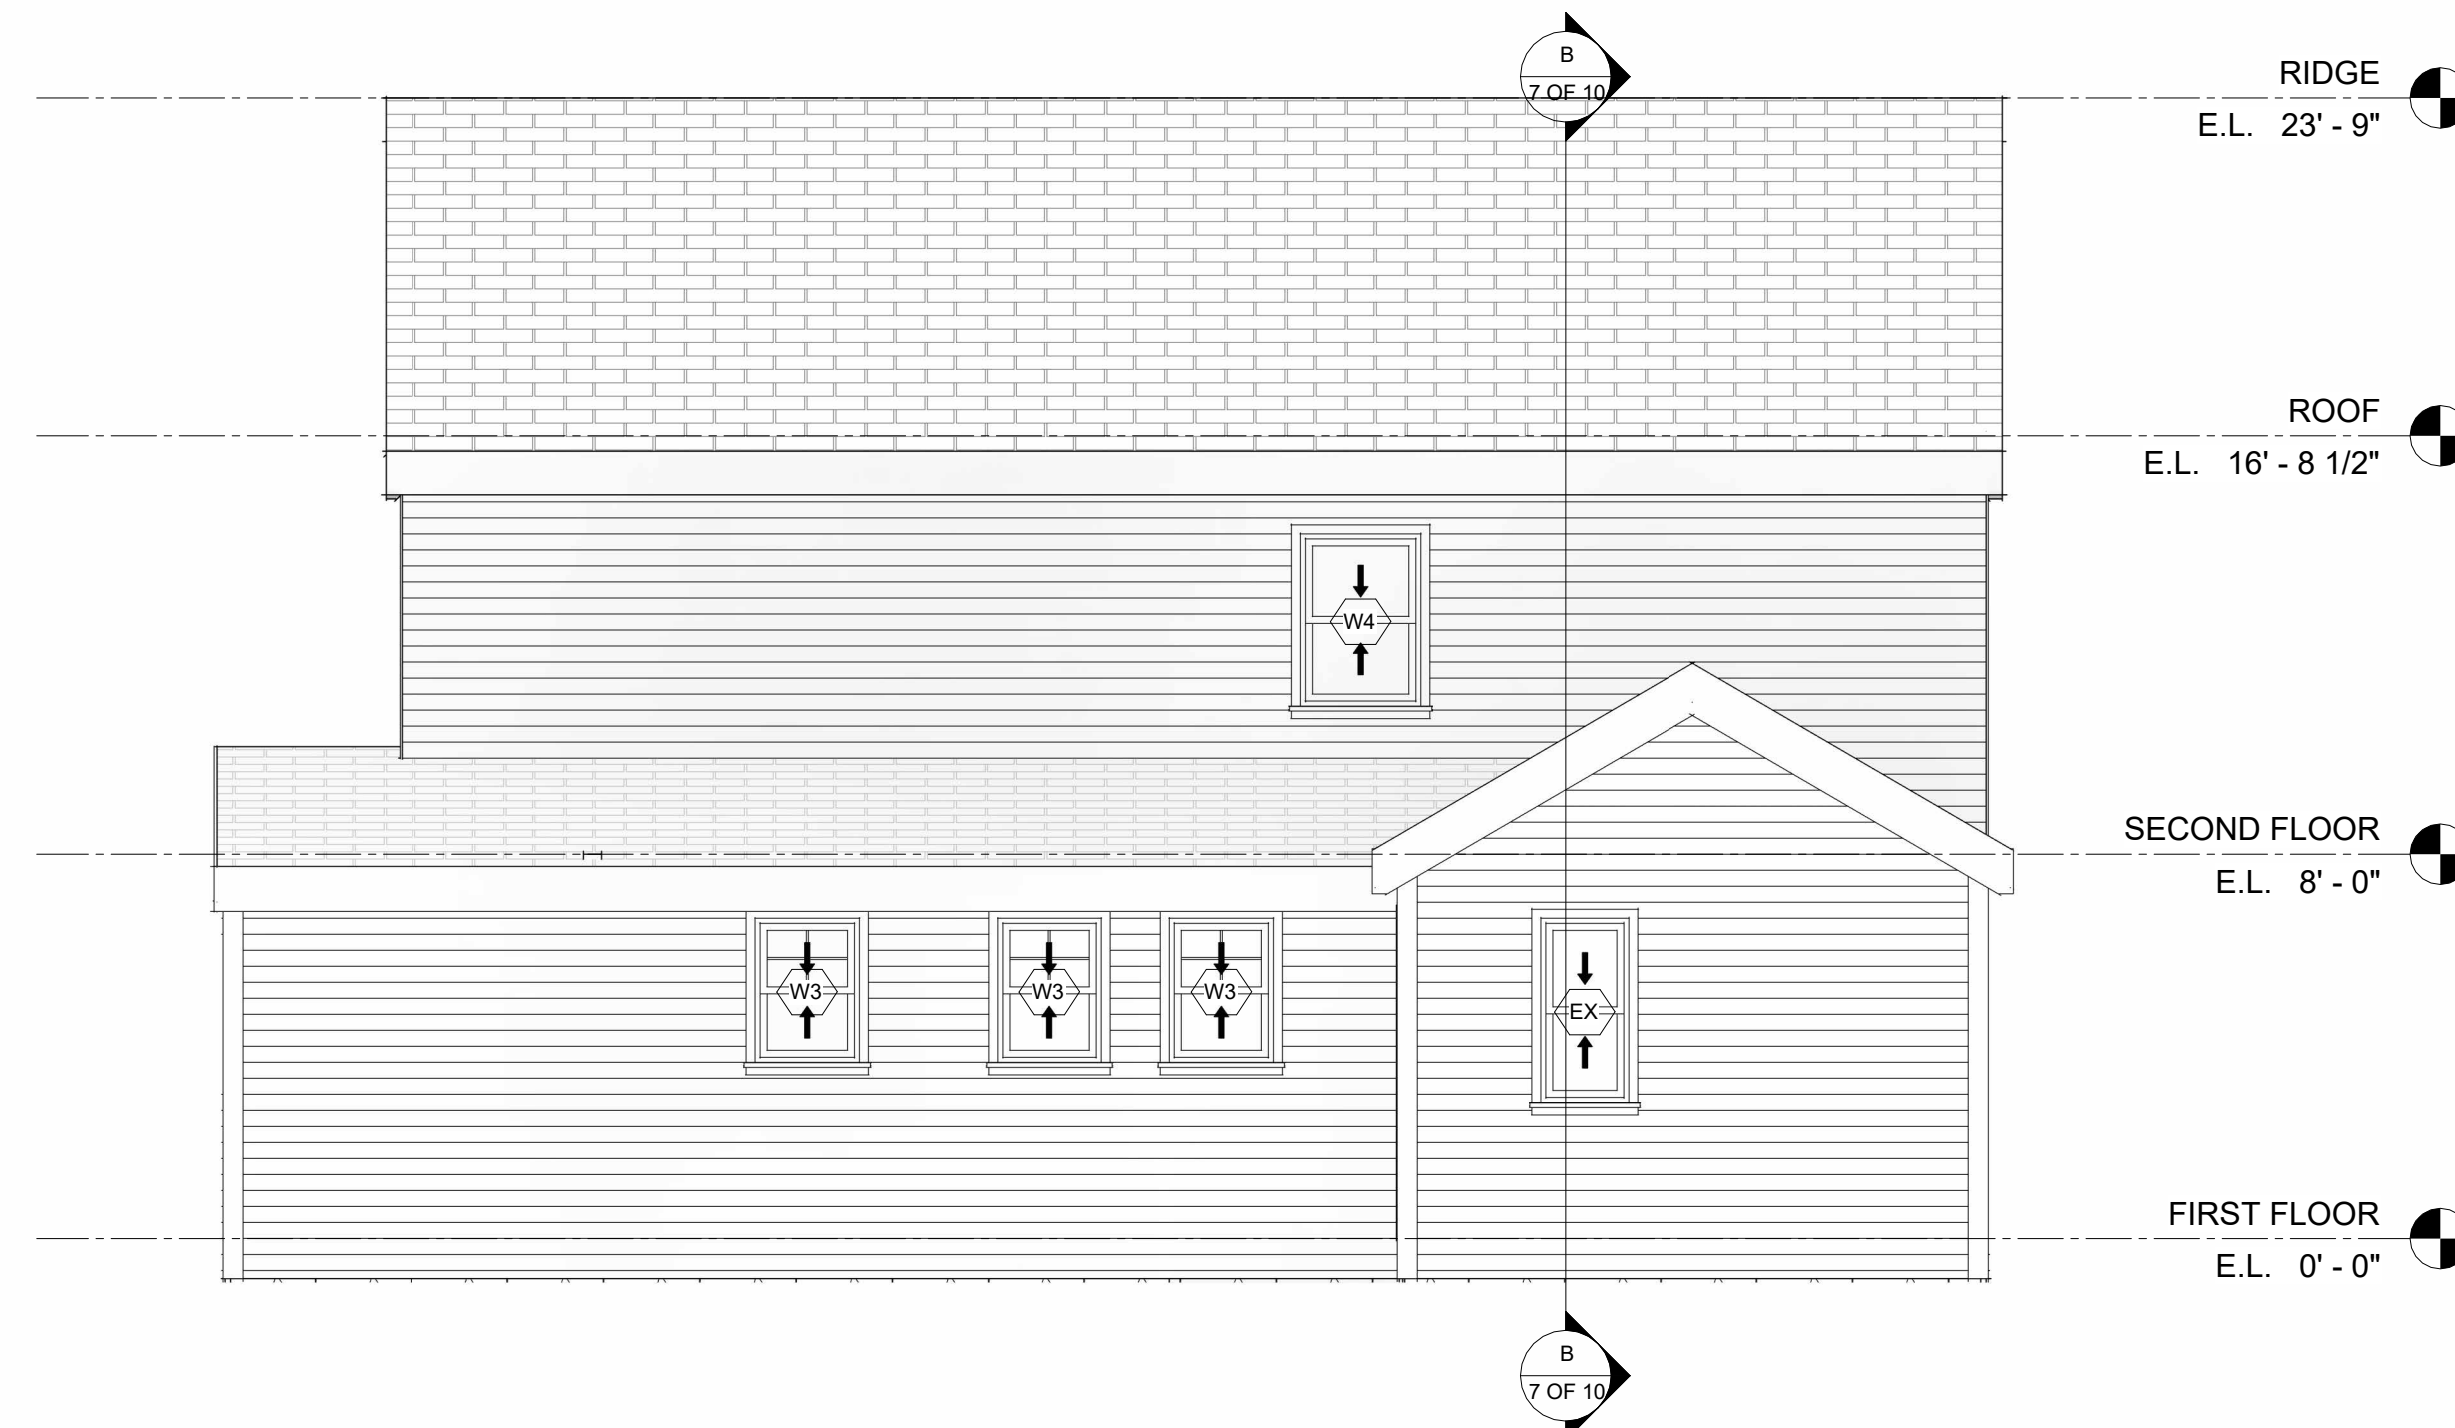

**PROPOSED REAR ELEVATION**

SCALE: 1/4" = 1'-0"

NOTE:  
SOME FEATURES ARE NOT SHOWN FOR CLARITY.  
SEE ALL PROJECT PLANS, SECTIONS AND DETAILS FOR  
COMPLETE UNDERSTANDING. CONTACT ENGINEER FOR  
CLARIFICATIONS IF NECESSARY.

**DEACON MARVEL ARCHITECT**

3 ALVESTON STREET  
JAMAICA PLAIN, MA 02130  
617-981-9890  
deaconmarvel@gmail.com



+1 (978) 870-6327 | info@buildoneeng.com

DRAWING TITLE:  
**ARCHITECTURAL**  
PROPOSED ROOF AND  
ELEVATION VIEWS

No.	REVISION	DATE

DATE	SHEET NO.
DEC 9 2025	6 OF 10
DRAWN BY	CHECKED BY
FS	FH

SHEET