



MOONLIGHT CANYON  
 AT  
 SAGUARO RANCH  
 MODEL HOME 2934

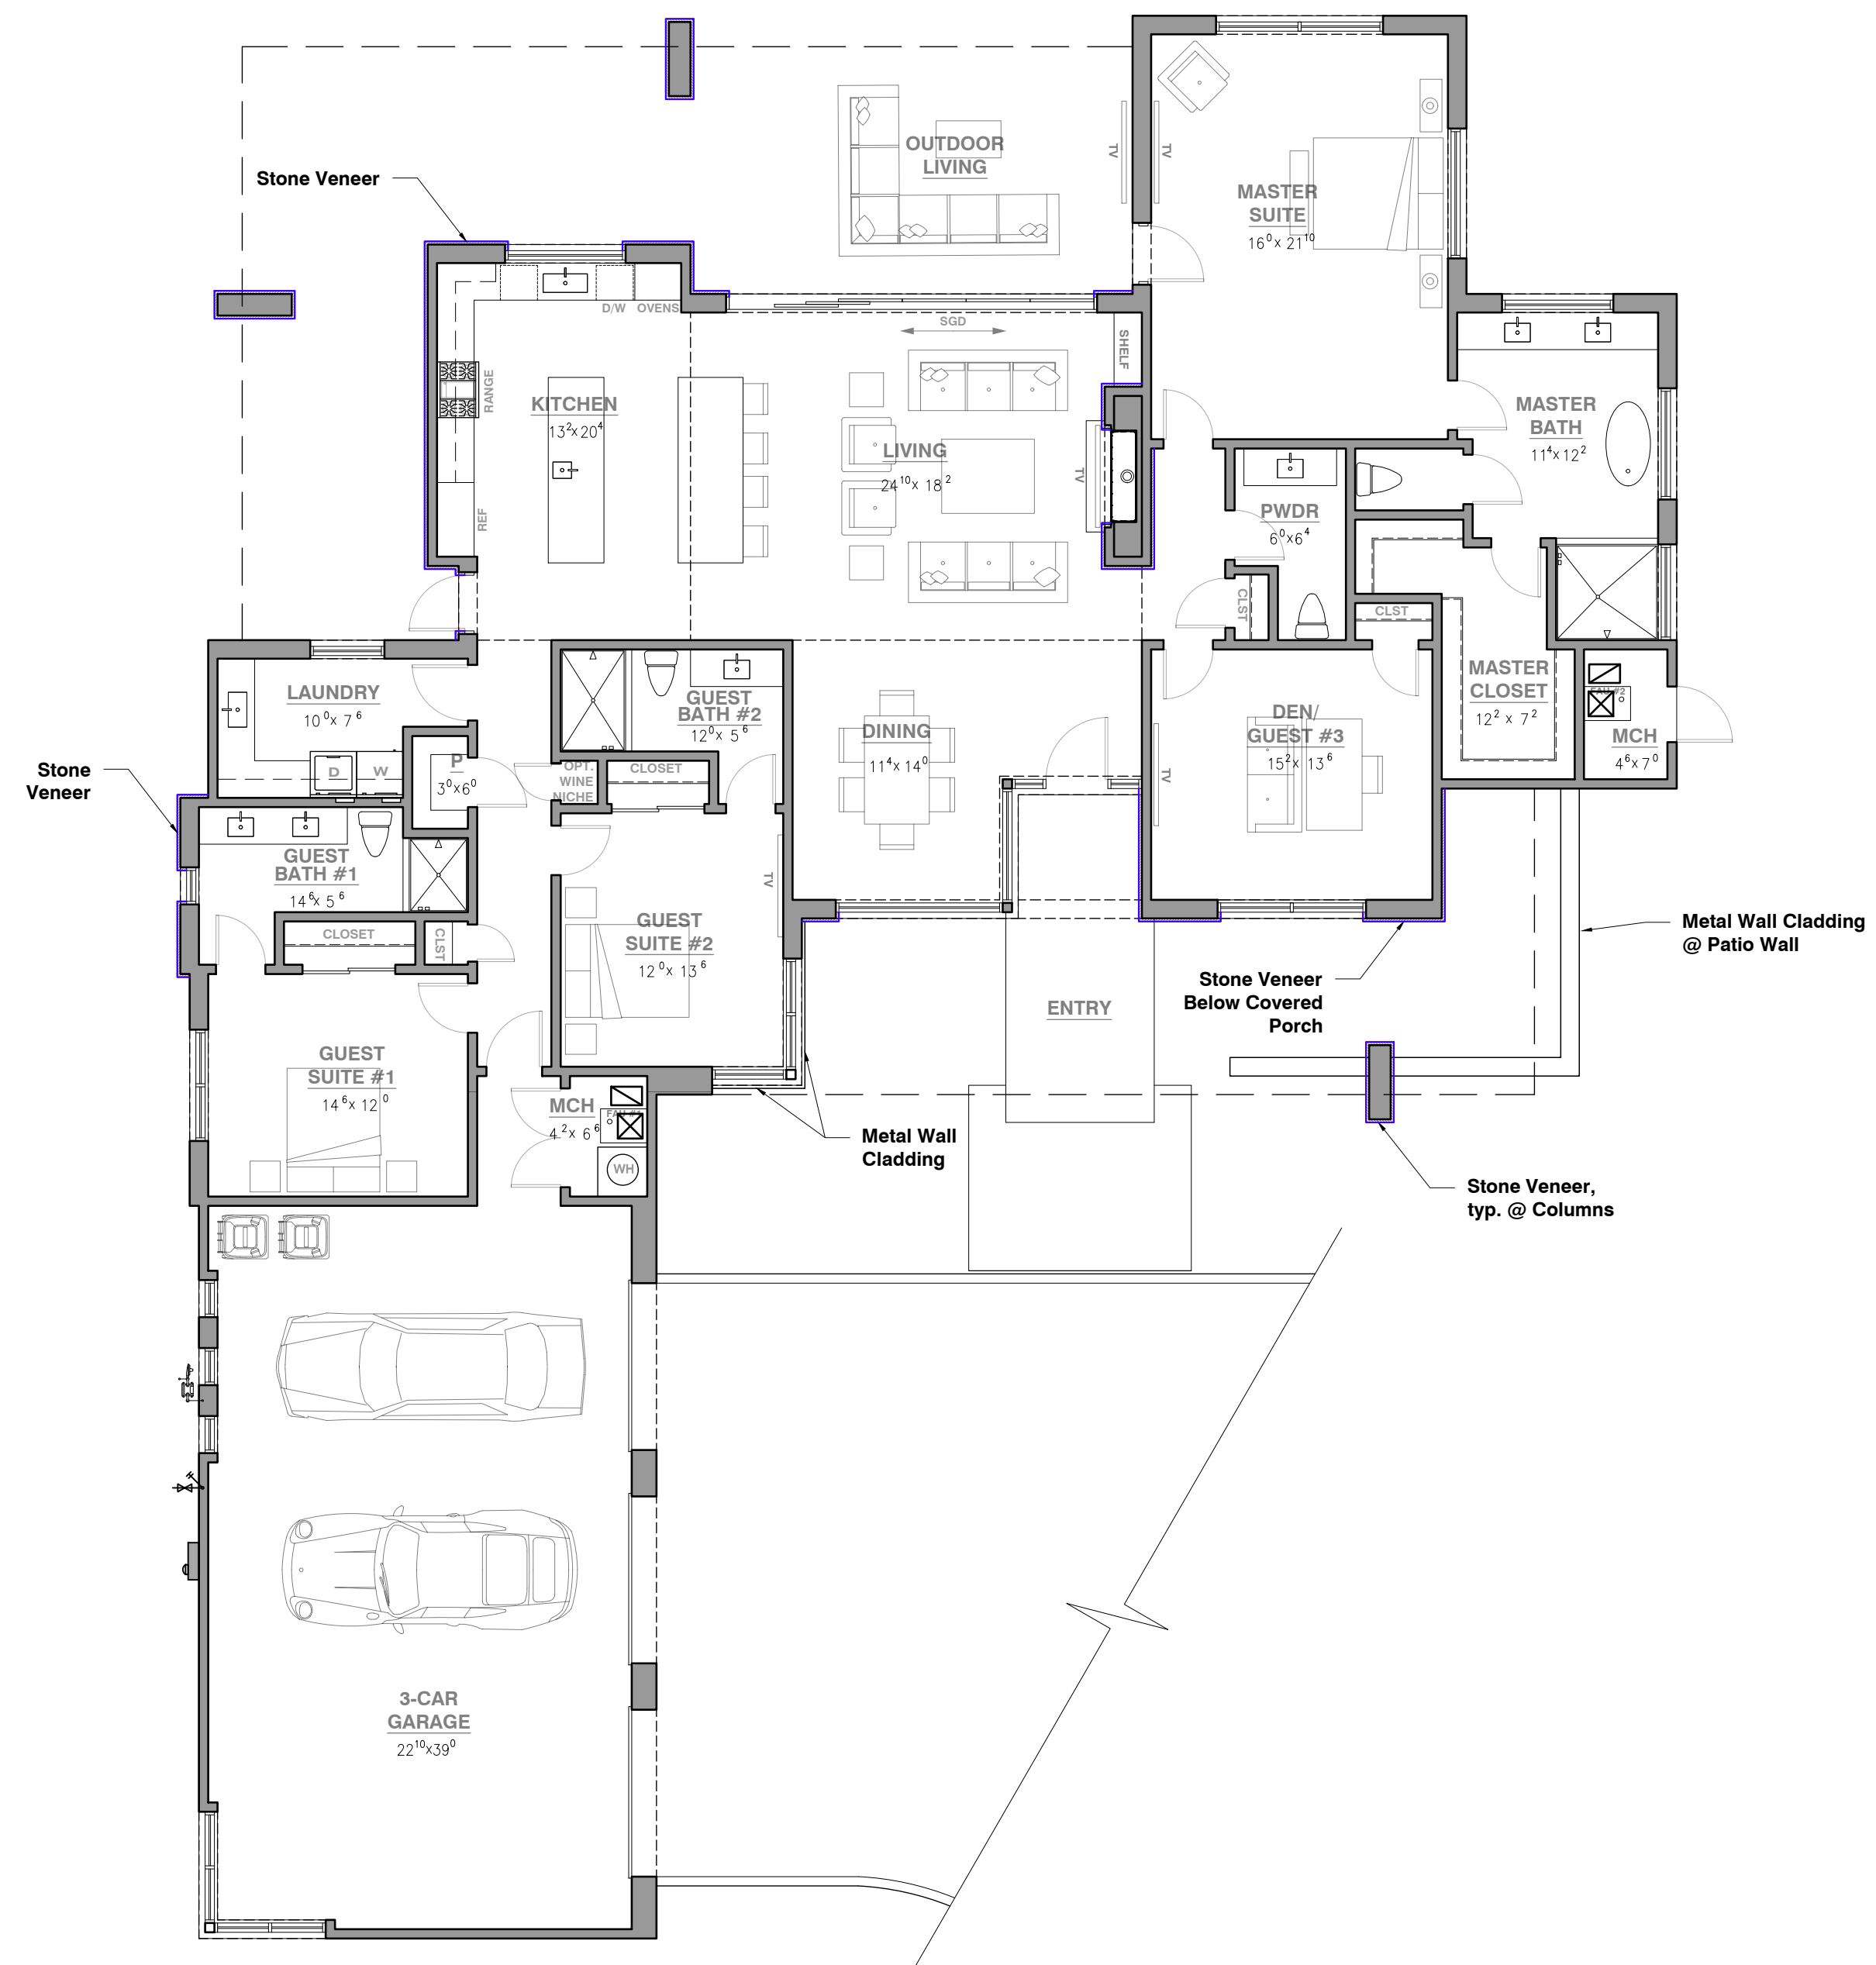

**1 REFERENCE FLOOR PLAN - ELEV A - CONTEMPORARY**  
 Scale: 1/8" = 1'-0"

LIVABLE AREA	=	2,968 SF
GARAGE/MECH/STORAGE	=	1,055 SF
COVERED PORCH'S /PATIOS	=	1,233 SF
<b>TOTAL AREA UNDER ROOF</b>	<b>=</b>	<b>5,256 SF</b>

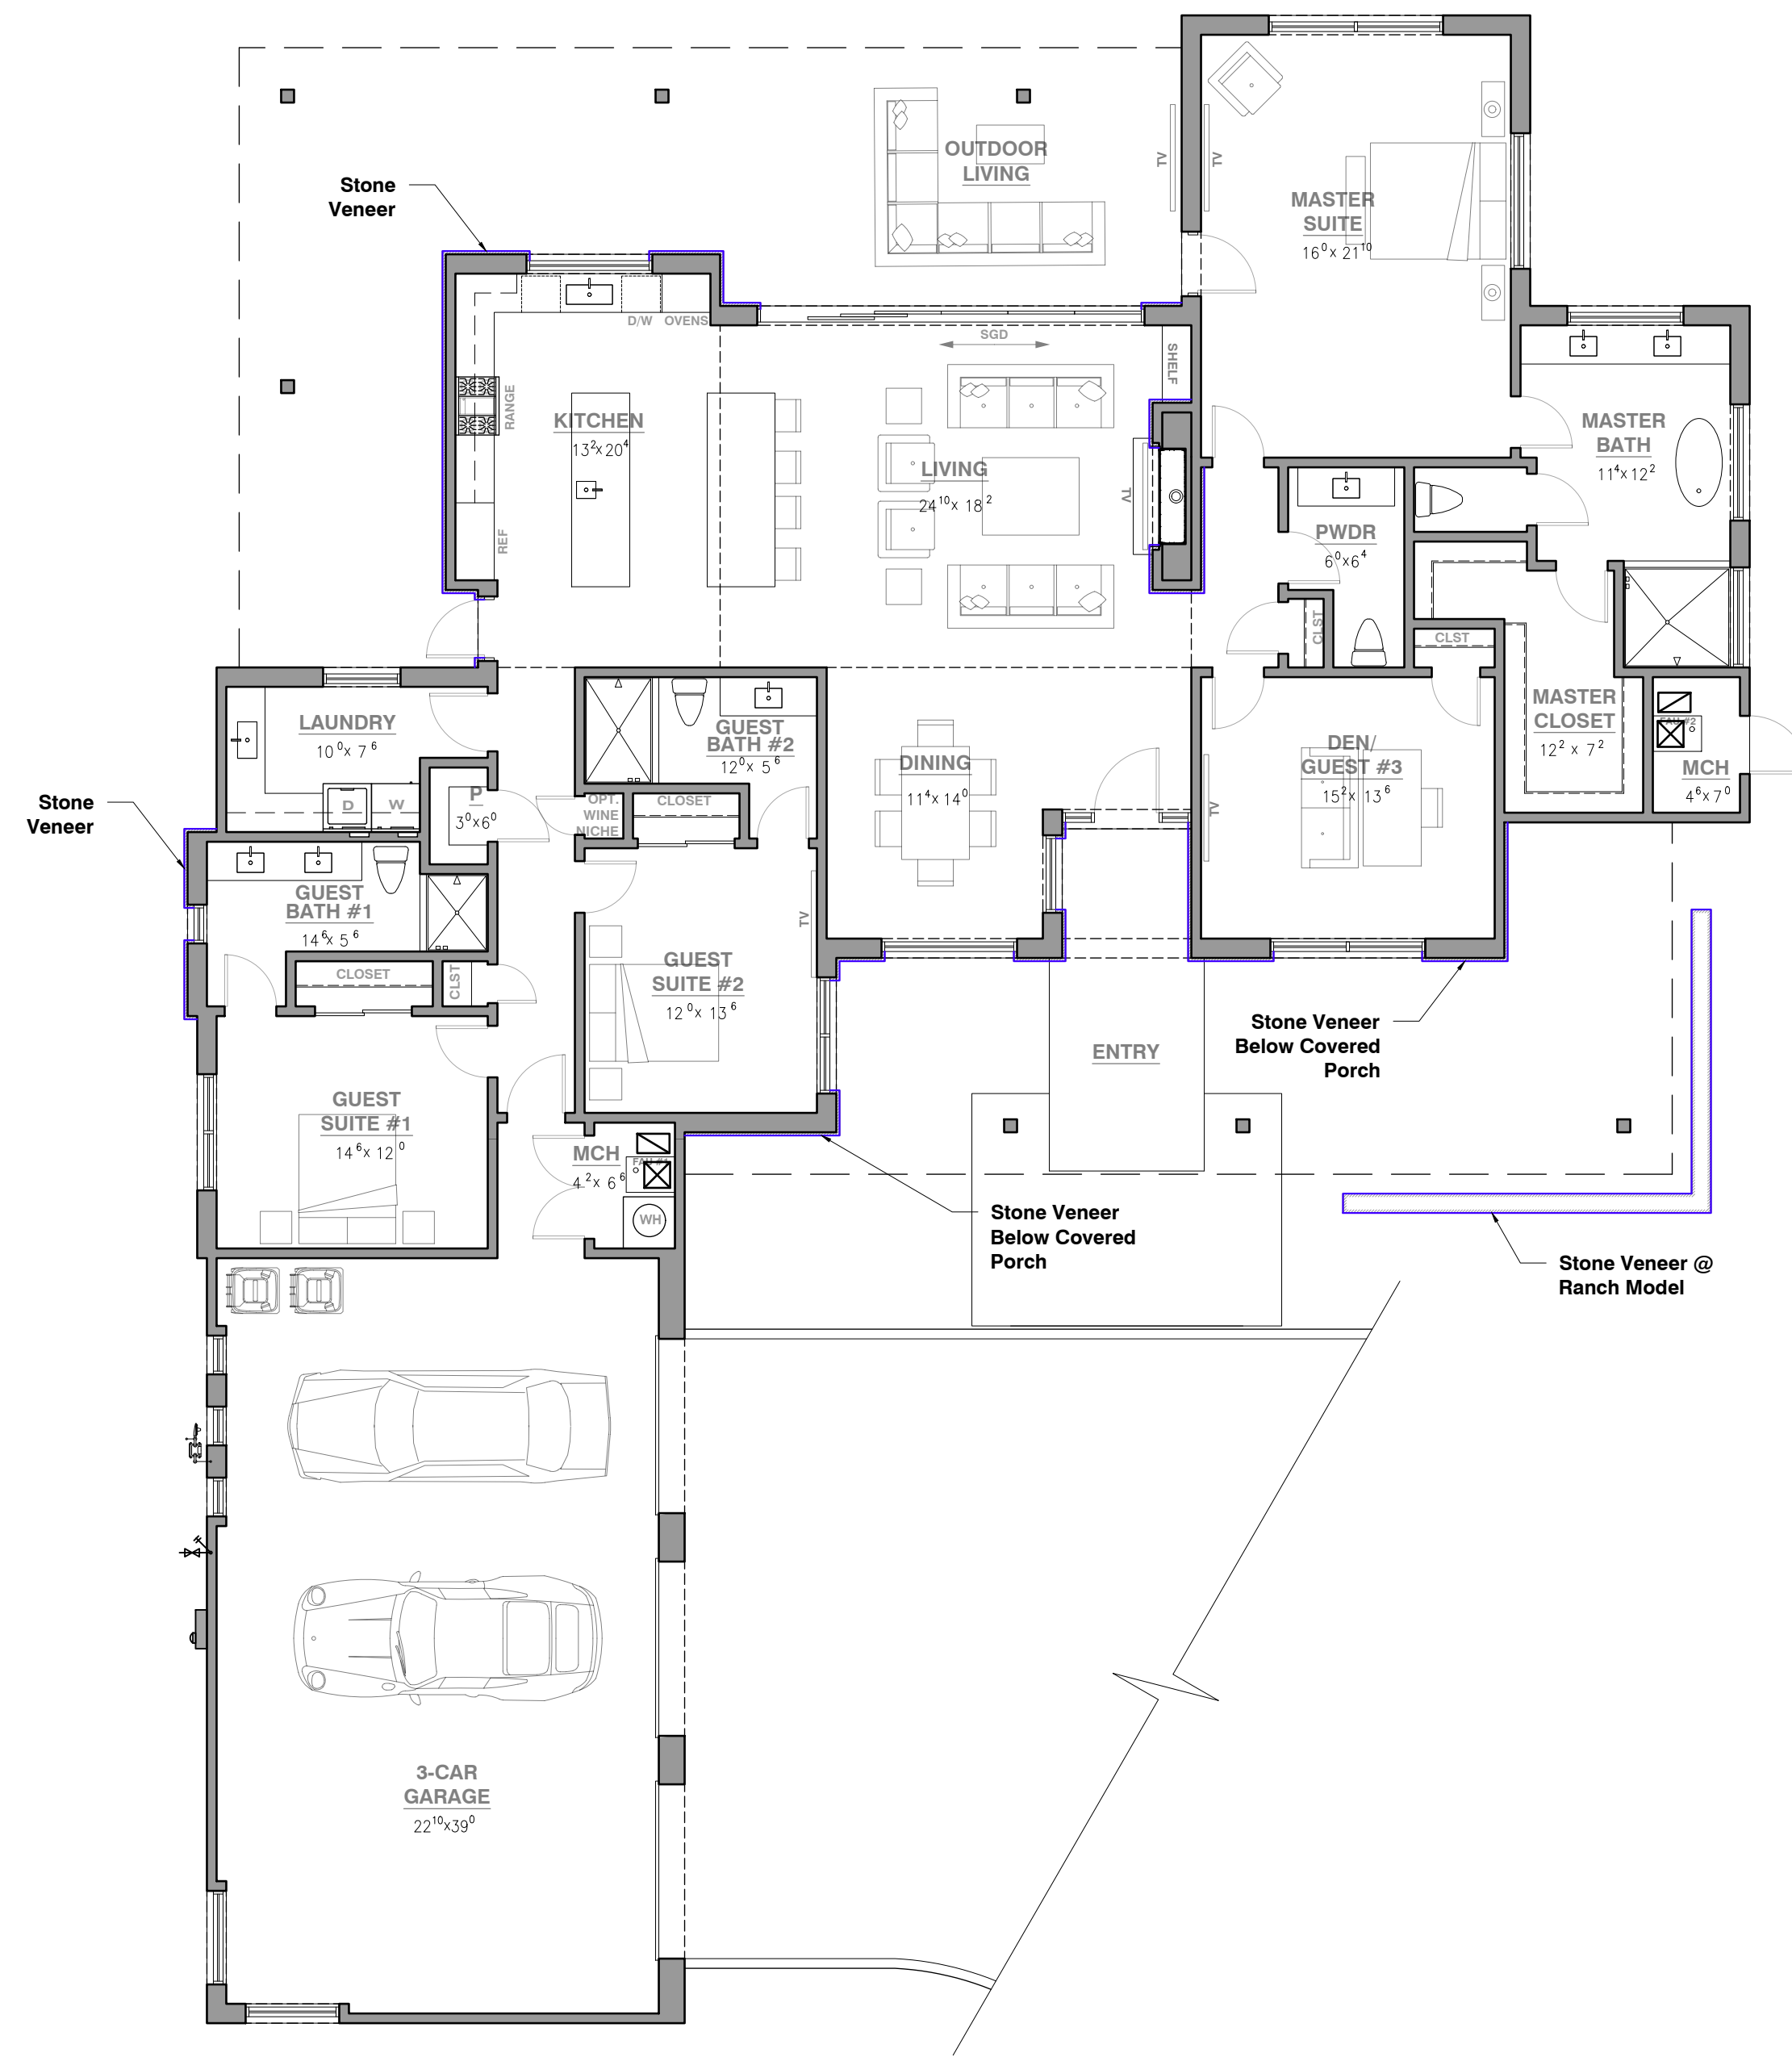

**2 REFERENCE FLOOR PLAN - ELEV B RANCH / ELEV C TERRITORIAL**  
 Scale: 1/8" = 1'-0"

LIVABLE AREA	=	2,968 SF
GARAGE/MECH/STORAGE	=	1,055 SF
COVERED PORCH'S /PATIOS	=	1,233 SF
<b>TOTAL AREA UNDER ROOF</b>	<b>=</b>	<b>5,256 SF</b>

*Robinette*  
 robinette architects, inc.  
 1670 east river road, suite 112, lucas, arizona 85718  
 (520) 323-3979 www.robinettearchitect.com

