




ALL DIMENSIONS ARE COMPUTER GENERATED  
CONTRACTOR TO FIELD VERIFY

IT IS THE RESPECTIVE TRADES' RESPONSIBILITY  
TO VERIFY THAT ALL INFORMATION LISTED IN  
THESE DRAWINGS IS IN ACCORDANCE WITH  
EQUIPMENT USE, APPLICABLE CODES, AND  
ACTUAL JOBSITE DIMENSIONS

ALL MILLWORK TO HAVE ROUND EASED EDGES

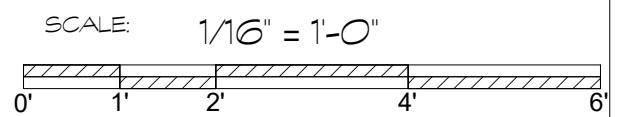

LUNDBERG RESIDENCE  
MOONLIGHT CANYON - MODEL HOME 2934 - LOT 32  
COVER  
FLOORPLAN

**lori carroll**  
& associates  
(ph) 520.886.3443 - (fx)  
520.886.1768  
www.loricarroll.com

DRAWN BY:  
TJP

DATE:  
1/5/26


REVISIONS

NO.	DESCRIPTION	DATE

Ⓢ

APRIL 9TH, 2026

① OVERALL ROOM INDEX  
1/16" = 1'-0"

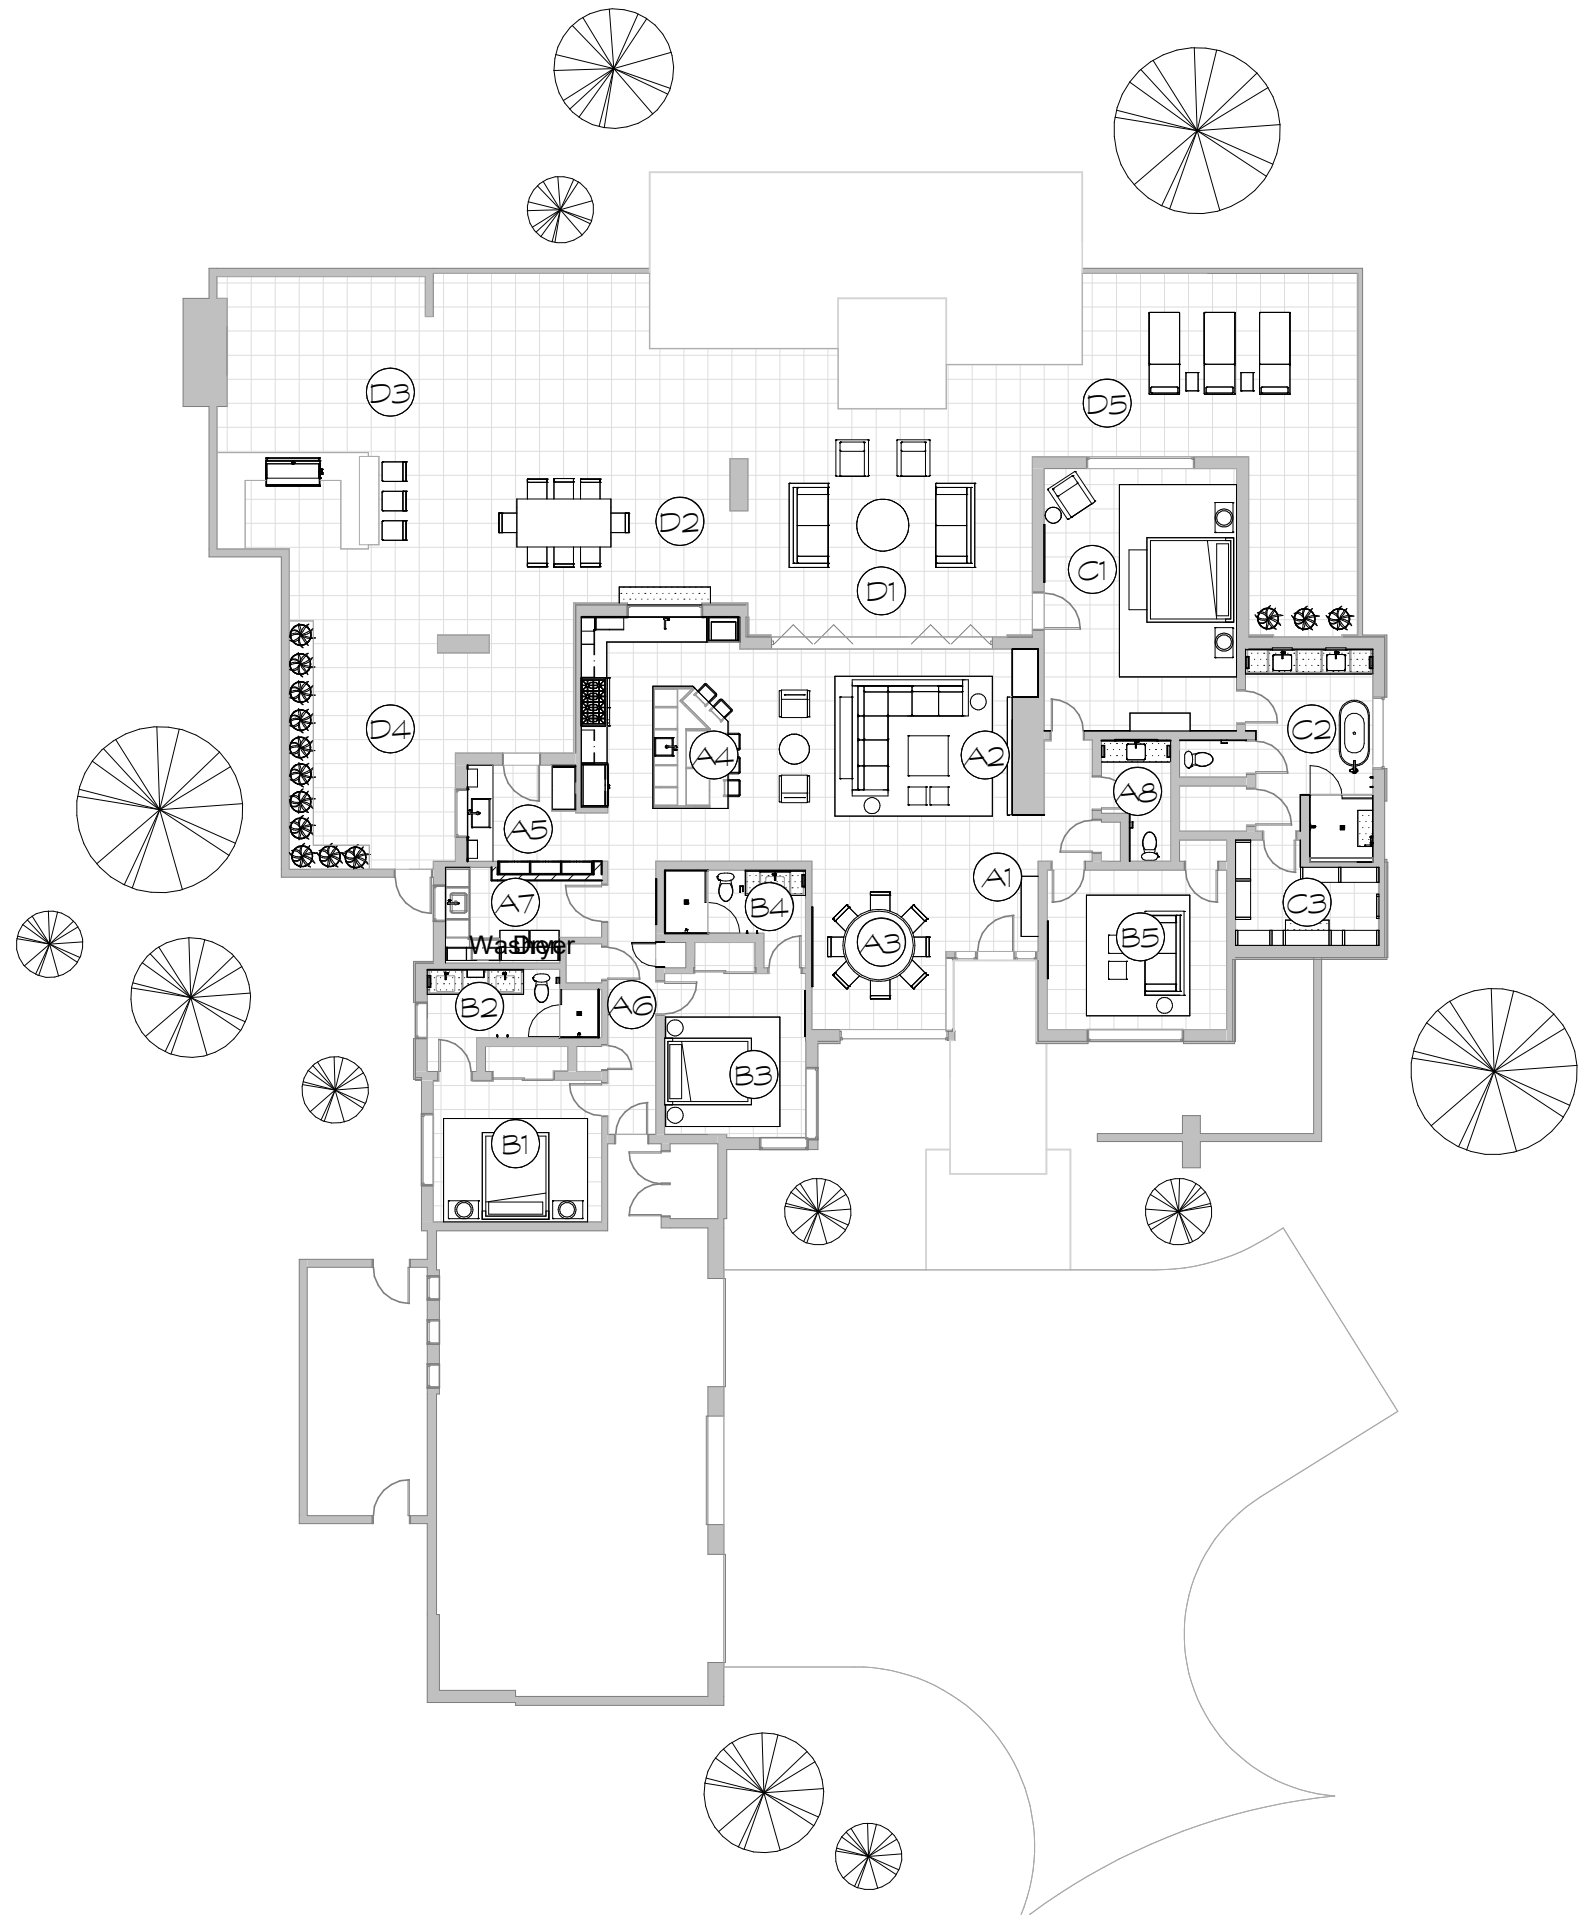

INDEX - A

- A-1 ENTRY
- A-2 GREAT ROOM
- A-3 DINING ROOM
- A-4 KITCHEN
- A-5 BUTLER KITCHEN
- A-6 GARAGE HALLWAY
- A-7 LAUNDRY
- A-8 POWDER ROOM

INDEX - B


- B-1 GUEST BEDROOM 1
- B-2 GUEST BATHROOM 1
- B-3 GUEST BEDROOM 2
- B-4 GUEST BATHROOM 2
- B-5 DEN

INDEX - C

- C-1 PRIMARY BEDROOM
- C-2 PRIMARY BATHROOM
- C-3 PRIMARY CLOSET

INDEX - D

- D-1 OUTDOOR LIVING
- D-2 OUTDOOR DINING
- D-3 OUTDOOR KITCHEN
- D-4 OUTDOOR GARDEN
- D-5 POOL DECK

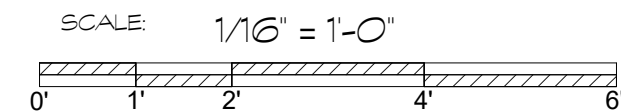

LUNDBERG RESIDENCE

MOONLIGHT CANYON - MODEL HOME 2934 - LOT 32

ROOM INDEX

FLOOR PLAN

**lori carroll**  
& associates

(ph) 520.886.3443 - (fx)  
520.886.1768  
www.loricarroll.com

DRAWN BY:

TJP

DATE:


1/5/26

REVISIONS

NO.	DESCRIPTION	DATE

—  
=


APRIL 9TH, 2026

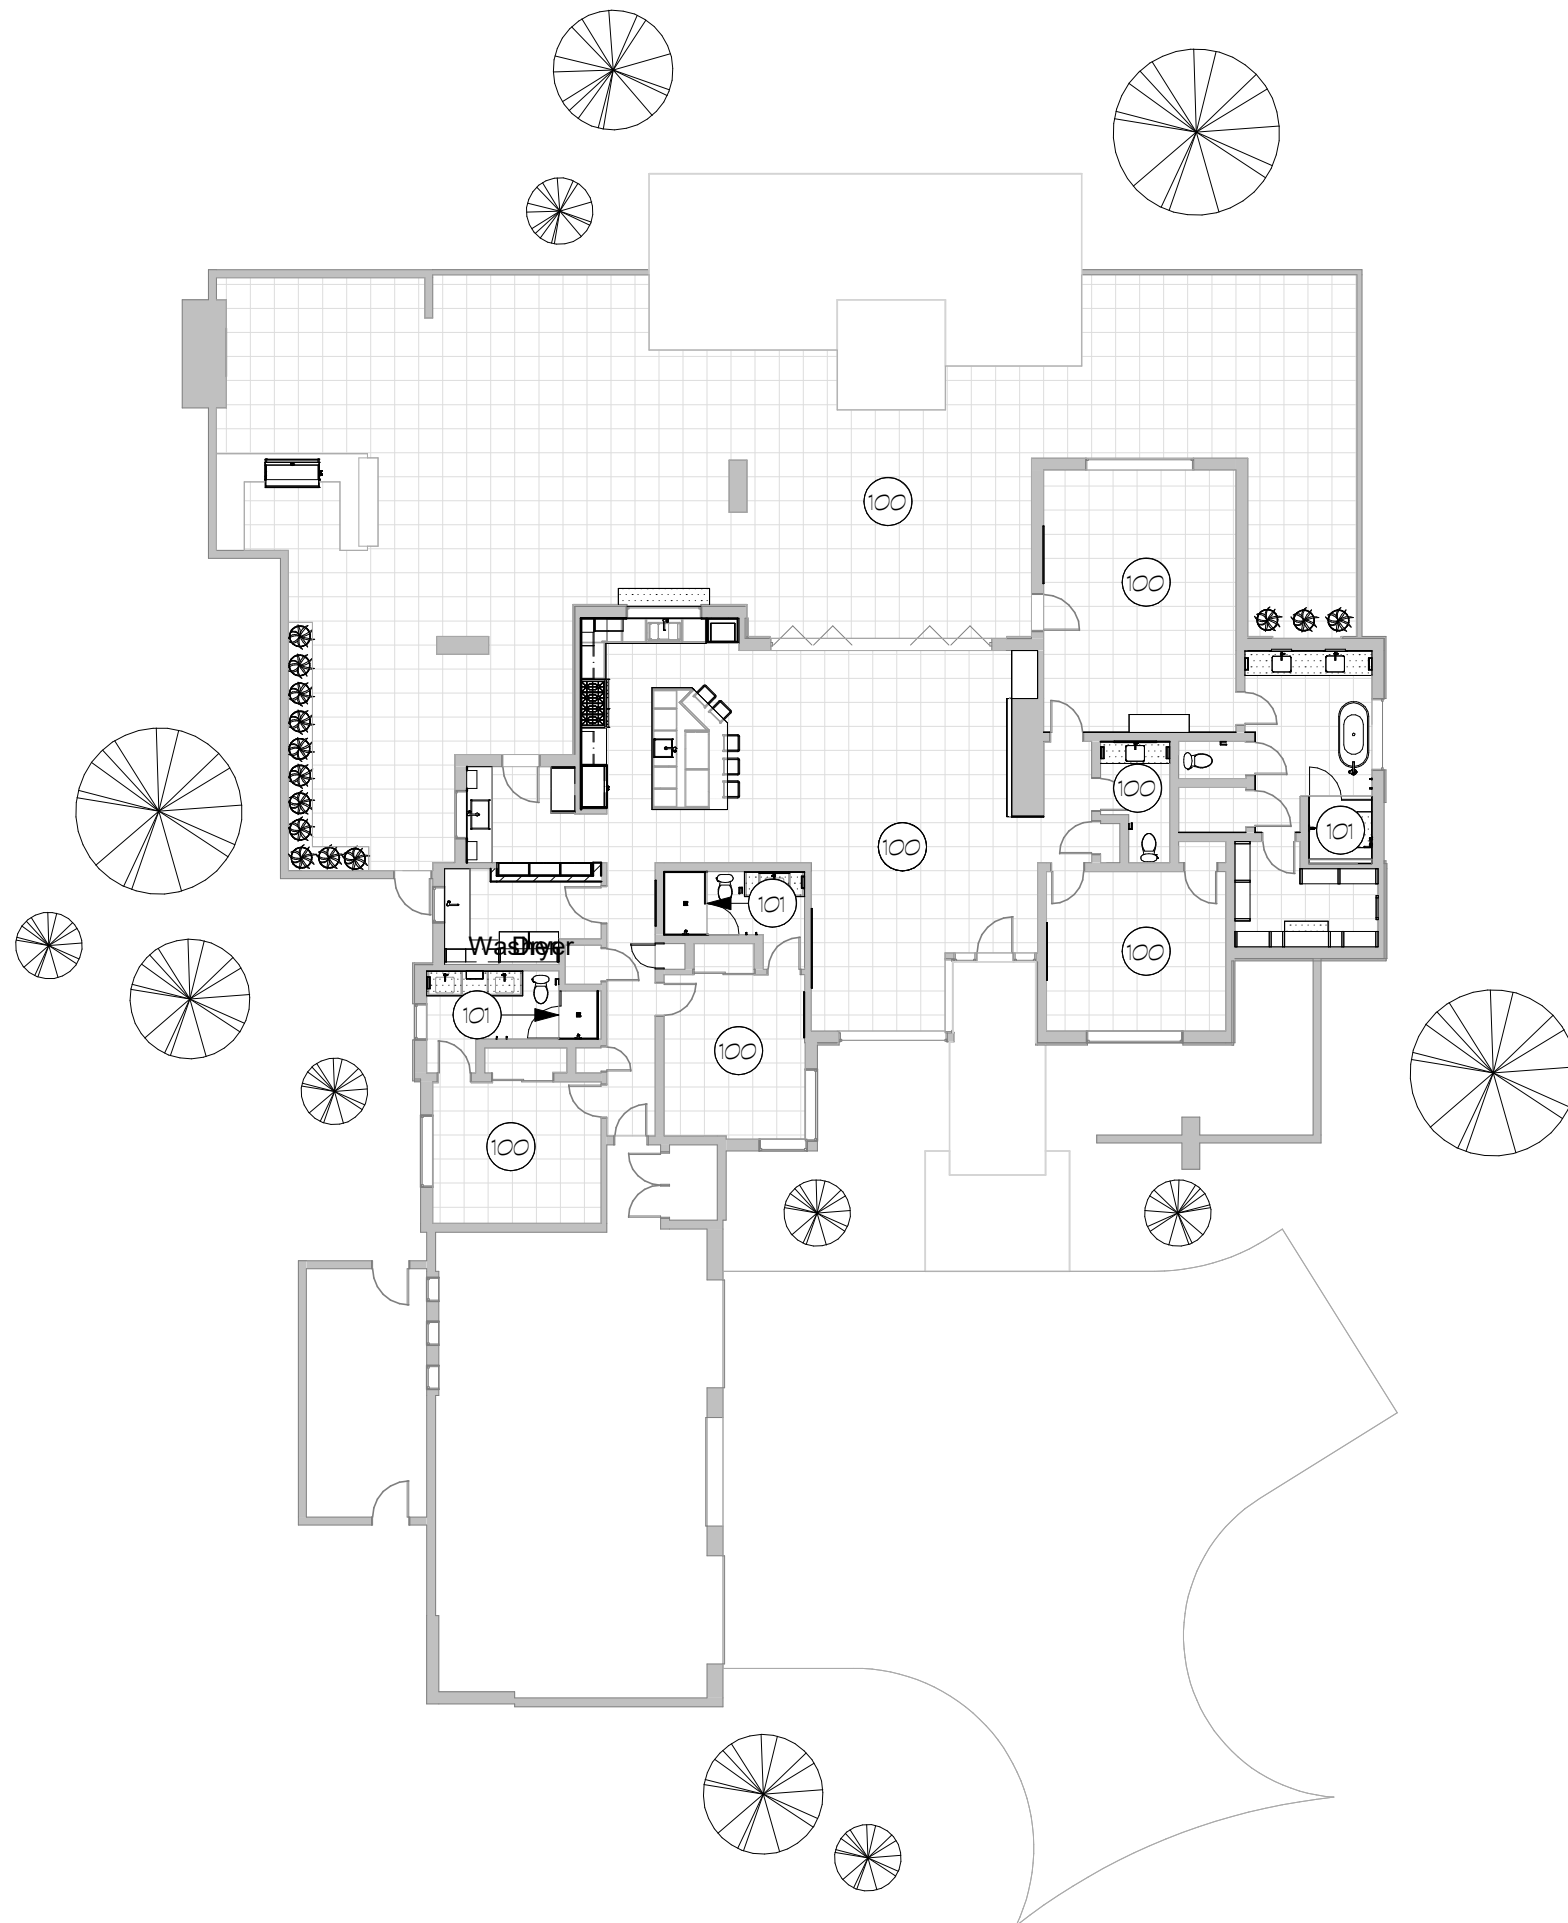

○ NOTES

- 100 STANDARD MAIN FLOOR TILE, 24" X 24",  
UPGRADE ADD TILE IN BEDROOMS
- 101 STANDARD SHOWER FLOOR TILE, 2" X  
2"

① OVERALL FLOOR FINISH PLAN  
1/16" = 1'-0"

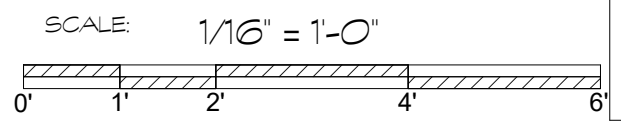

**LUNDBERG RESIDENCE**  
MOONLIGHT CANYON - MODEL HOME 2934 - LOT 32  
FLOORING  
FLOOR PLAN

---

**lori carroll**  
& associates  
(ph) 520.886.3443 - (fx)  
520.886.1768  
www.loricarroll.com

---

DRAWN BY:  
Author

DATE:  
DATE


REVISIONS

NO.	DESCRIPTION	DATE	BY	CHECKED

---


T

APRIL 9TH, 2026

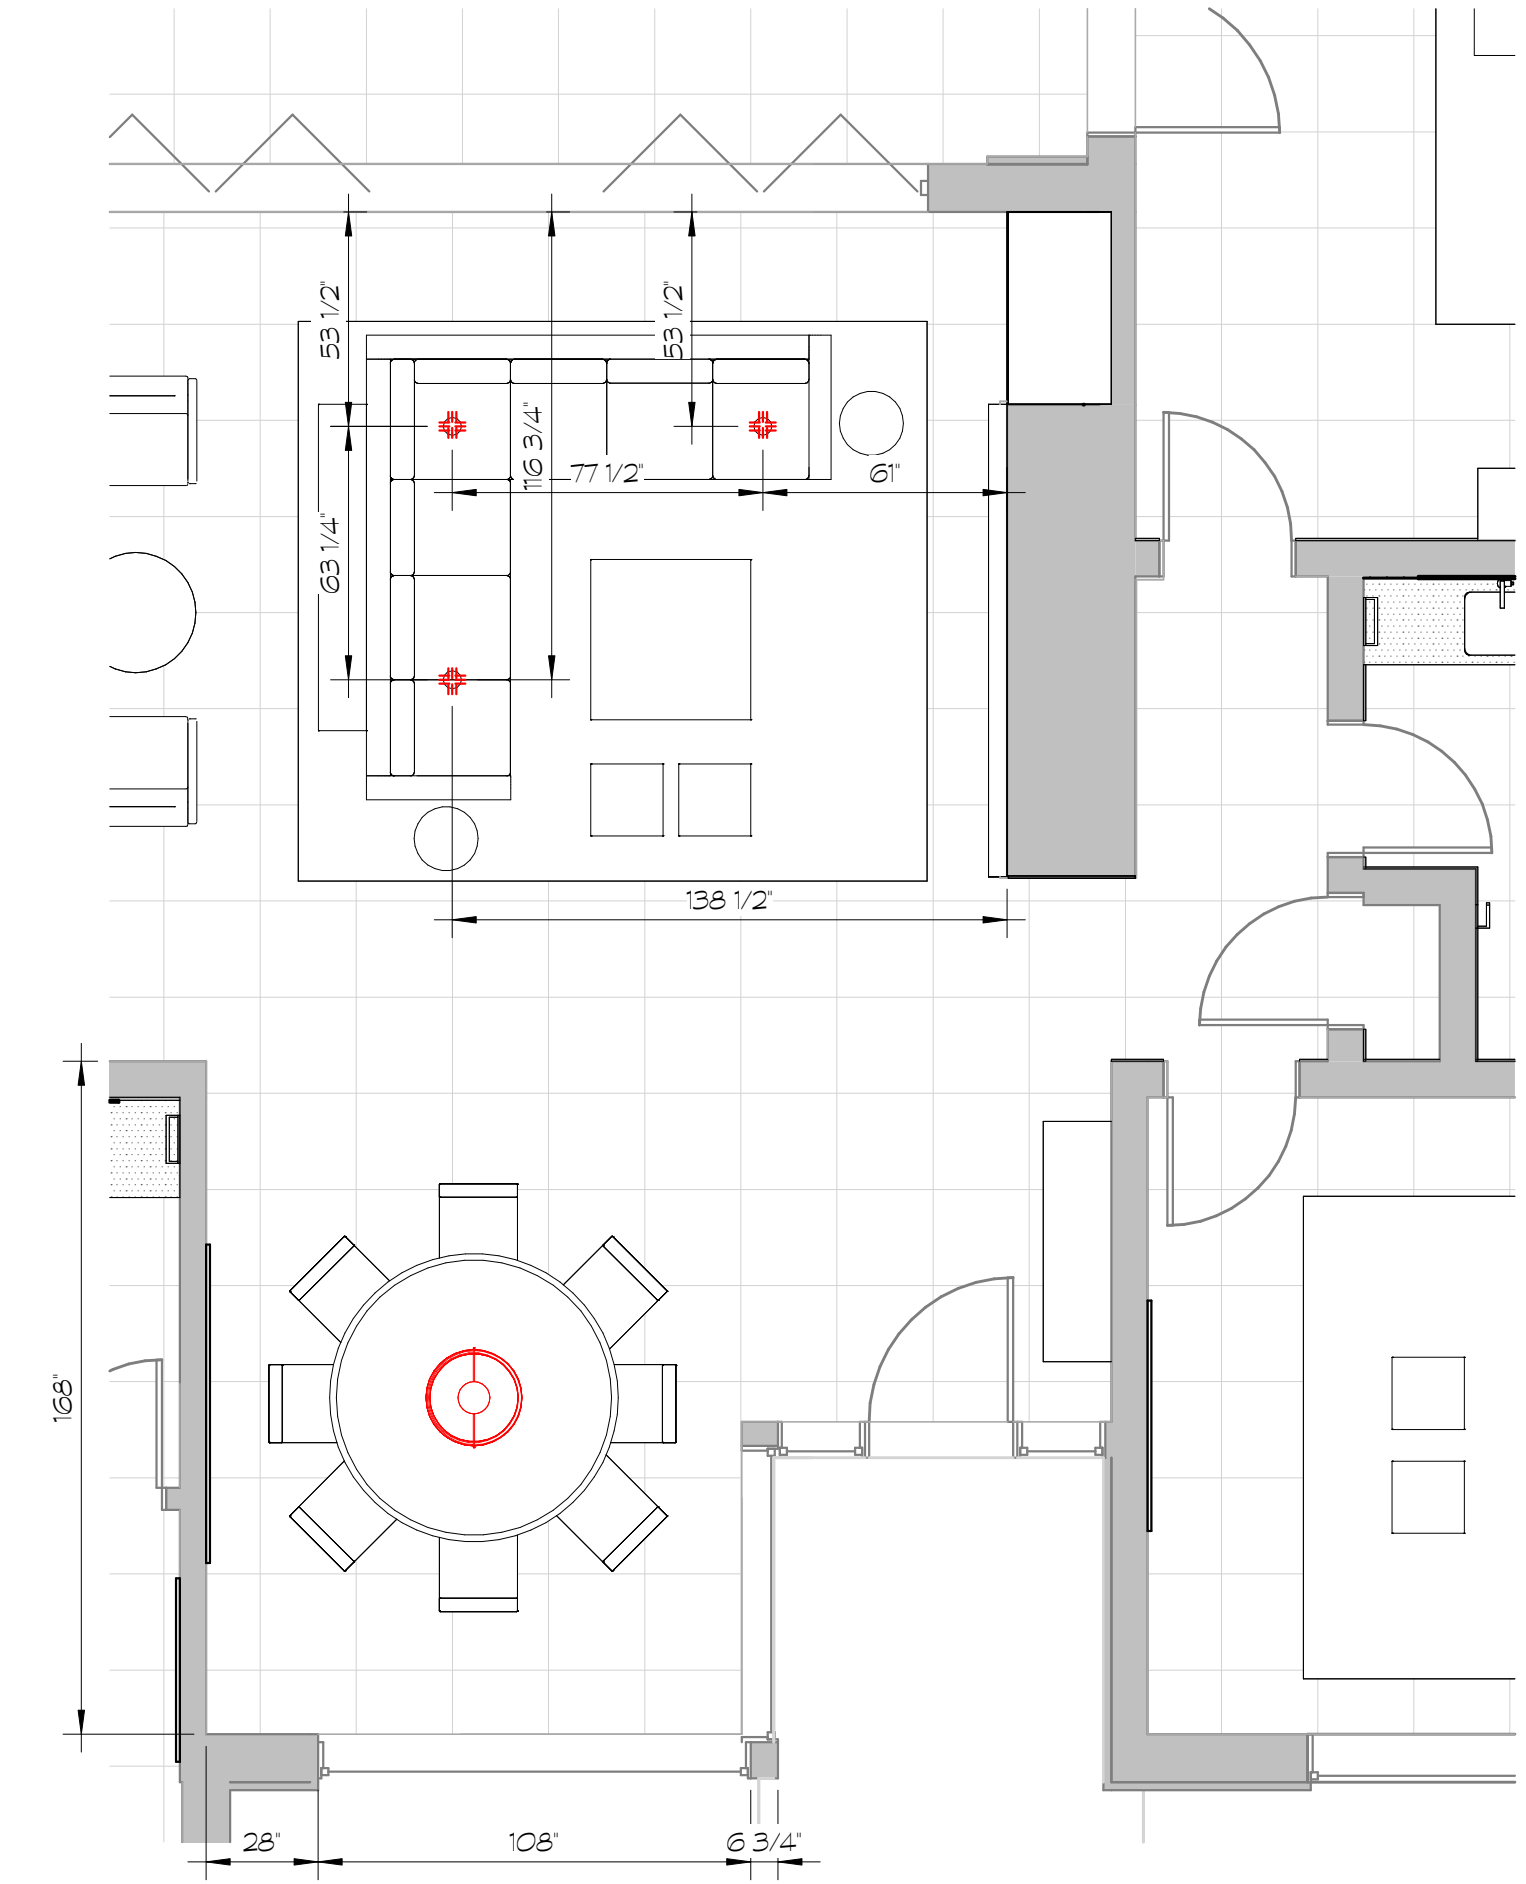

① FLOOR PLAN  
1/4" = 1'-0"

SCALE: 1/4" = 1'-0"

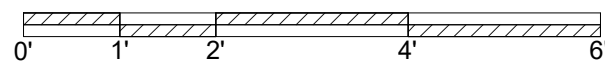

**LUNDBERG RESIDENCE**  
MOONLIGHT CANYON - MODEL HOME 2934 - LOT 32  
FLOOR OUTLET LOCATIONS  
FLOORPLAN

---

**lori carroll**  
& associates  
(ph) 520.886.3443 - (fx)  
520.886.1768  
www.loricarroll.com

---

DRAWN BY:  
TJP  
DATE:  
1/5/26

---


REVISIONS

NO.	DESCRIPTION	DATE

---


FL  
OUTLET  
A

APRIL 9TH, 2026

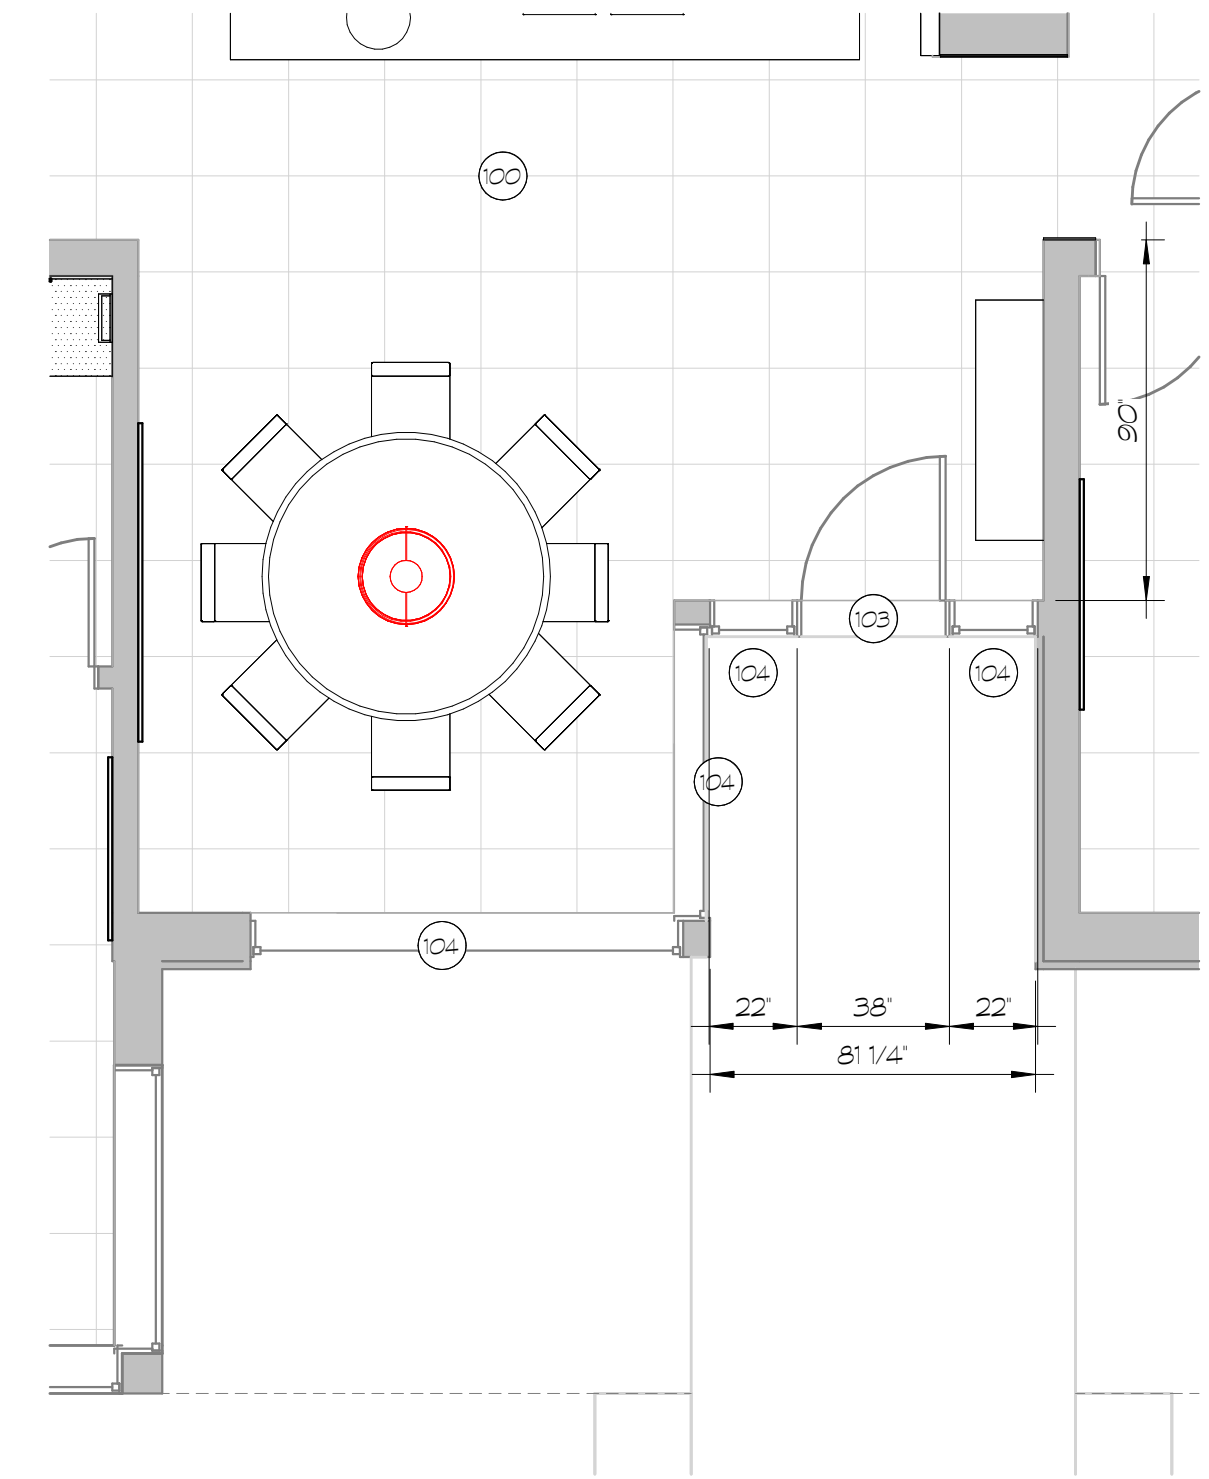

- NOTES
- 100 STANDARD MAIN FLOOR TILE, 24" X 24", UPGRADE ADD TILE IN BEDROOMS
  - 103 NEW ENTRY PIVOT DOOR
  - 104 WINDOW

① FLOOR PLAN  
1/4" = 1'-0"

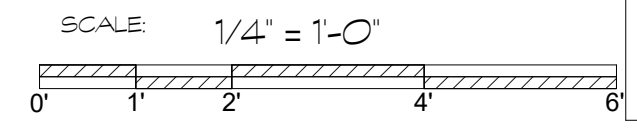

**LUNDBERG RESIDENCE**  
 MOONLIGHT CANYON - MODEL HOME 2934 - LOT 32  
 ENTRY  
 FLOOR PLAN

**lori carroll**  
 & associates  
 (ph) 520.886.3443 - (fx)  
 520.886.1768  
 www.loricarroll.com


DRAWN BY:  
1/5/26

DATE:  
DATE

REVISIONS	

A1.0  
A

APRIL 9TH, 2026

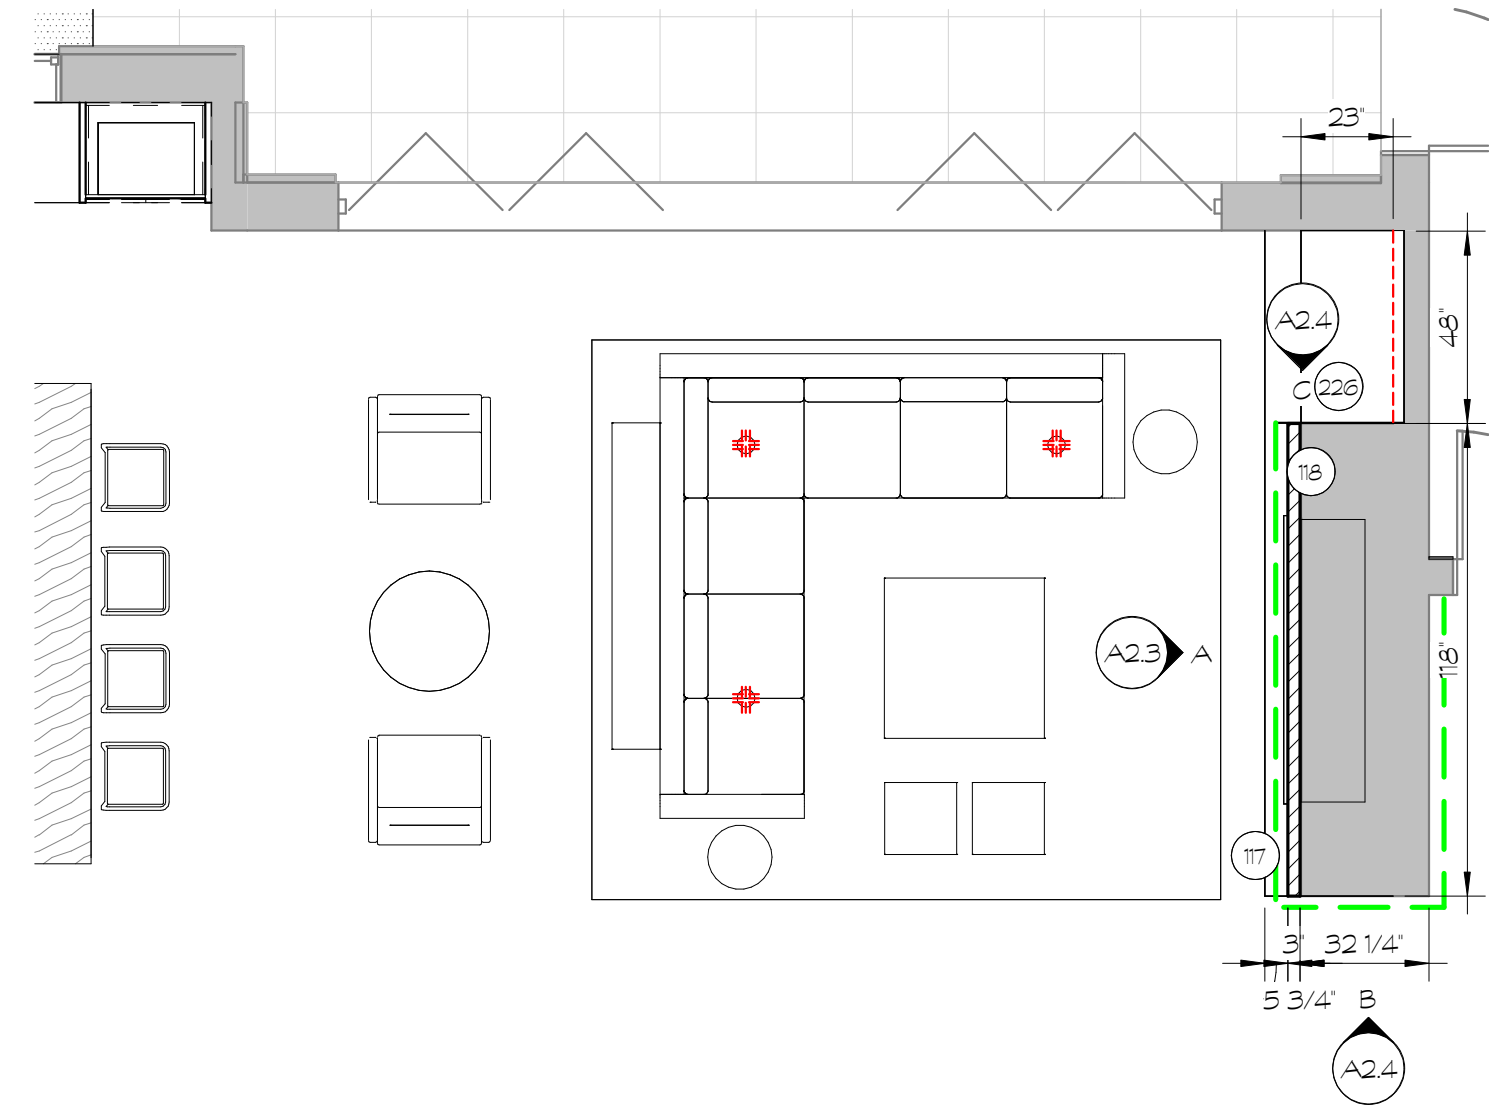


NOTES

- 117 STONE HEARTH, PROVIDE IN WALL SUPPORT
- 118 SUSPENDED WALL, FLOAT ABOVE FIREPLACE
- 226 3" OPEN SHELVING

- SPECIALTY WALL FINISH
- LED LIGHTING

1 FLOOR PLAN  
1/4" = 1'-0"

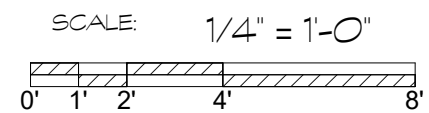

LUNDBERG RESIDENCE  
MOONLIGHT CANYON - MODEL HOME 2934 - LOT 32  
GREAT ROOM  
FLOOR PLAN

**lori carroll**  
& associates  
(ph) 520.886.3443 - (fx)  
520.886.1768  
www.loricarroll.com

DRAWN BY:  
TJP

DATE:  
1/5/26


REVISIONS

NO.	DESCRIPTION	DATE

A2.0  
A

APRIL 9TH, 2026

Ⓐ ELEVATION  
1/2" = 1'-0"

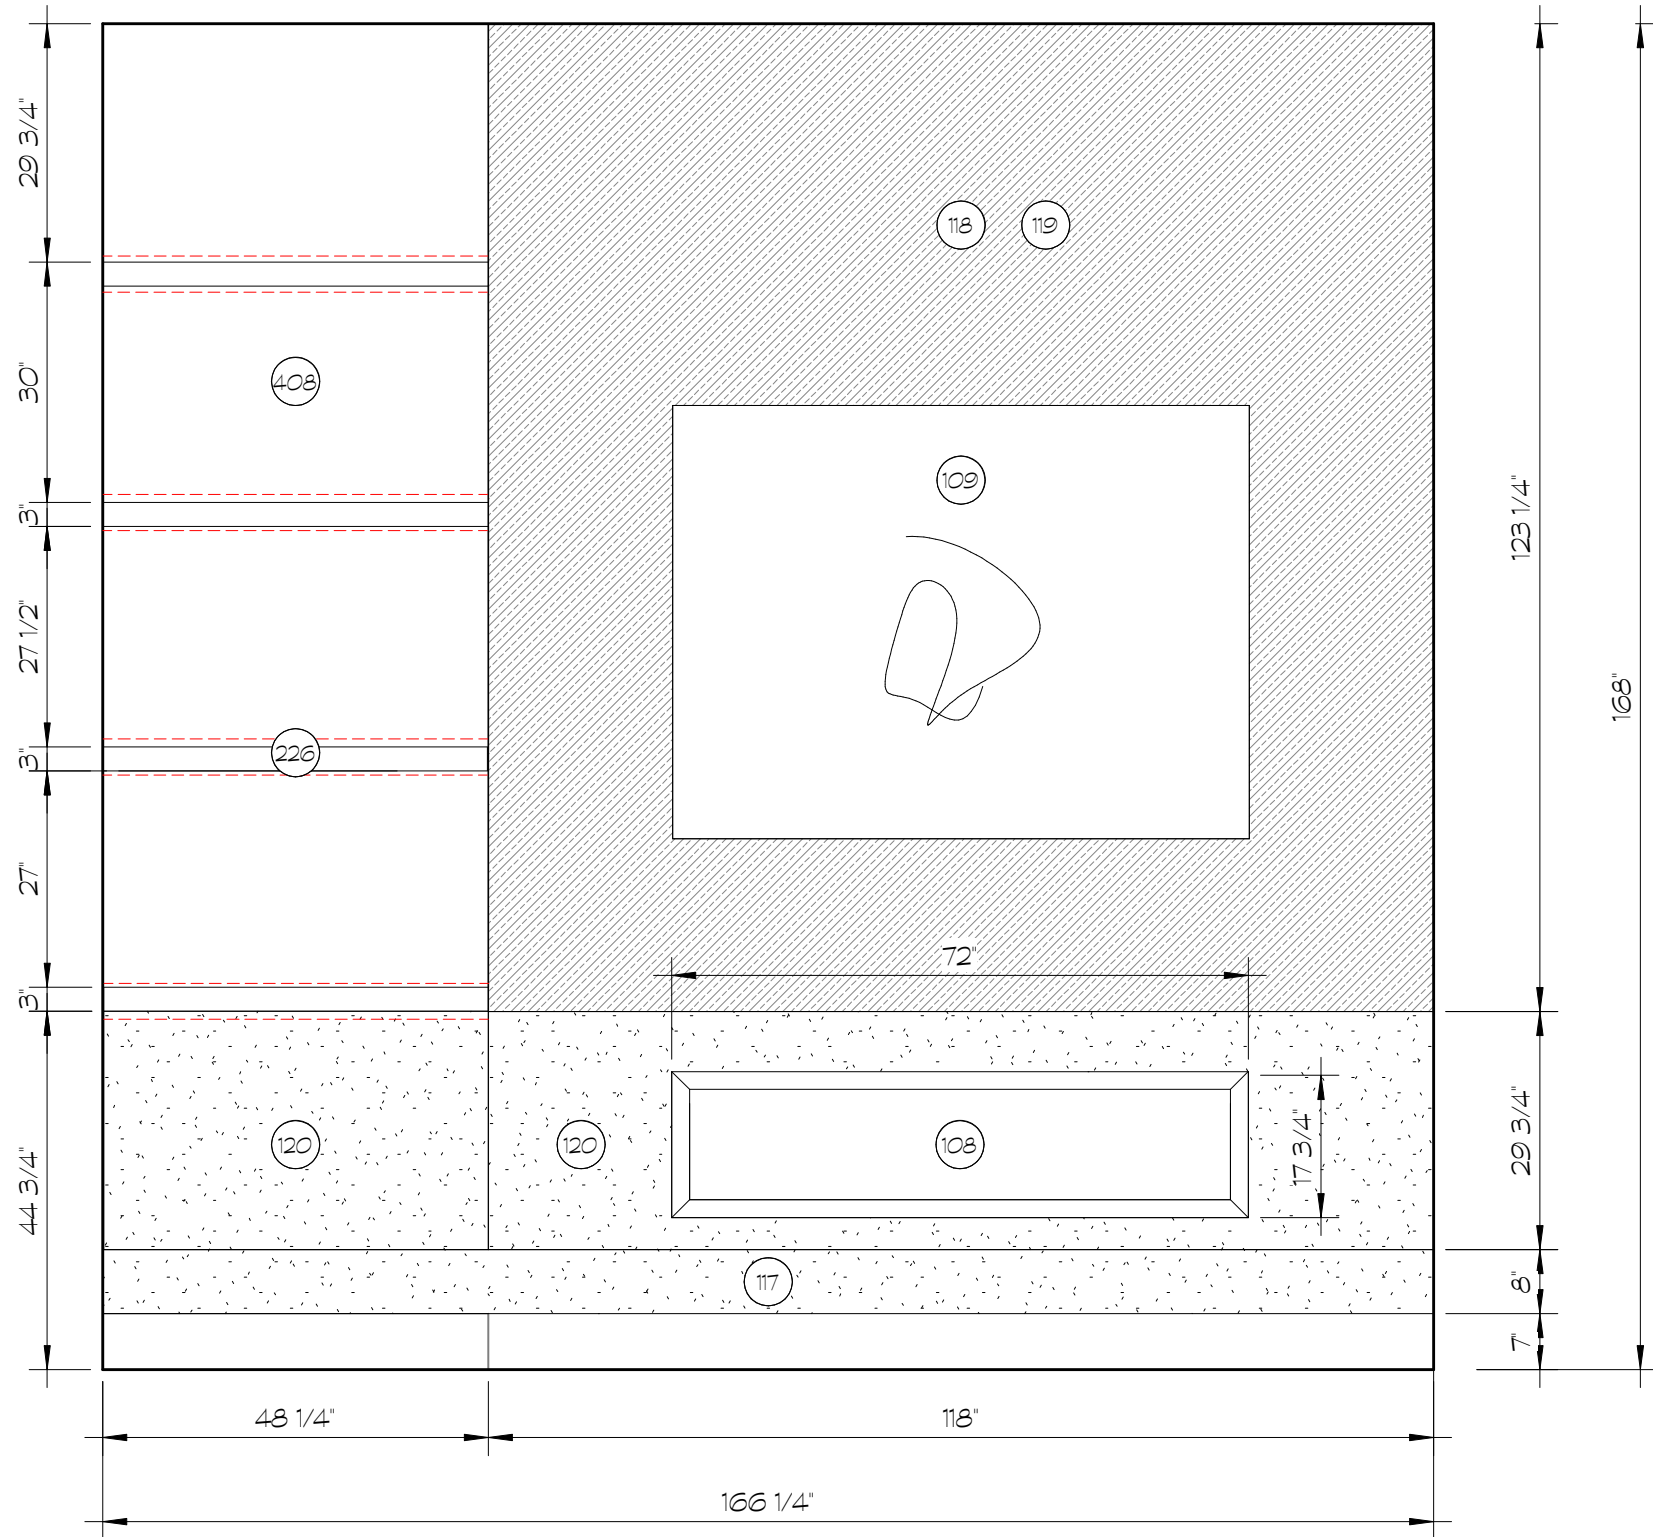


○ NOTES

- 108 STANDARD 72" LINEAR FIREPLACE
- 109 WALL ART
- 117 STONE HEARTH, PROVIDE IN WALL SUPPORT
- 118 SUSPENDED WALL, FLOAT ABOVE FIREPLACE
- 119 SPECIALTY WALL FINISH
- 120 STONE
- 226 3" OPEN SHELVING
- 408 WALL FINISH, PAINT

----- LED LIGHTING

SCALE: 1/2" = 1'-0"

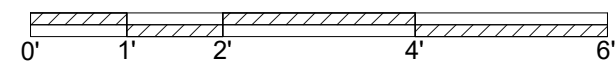

LUNDBERG RESIDENCE  
MOONLIGHT CANYON - MODEL HOME 2934 - LOT 32  
GREAT ROOM  
ELEVATION A

**lori carroll**  
& associates  
(ph) 520.886.3443 - (fx) 520.886.1768  
www.loricarroll.com

DRAWN BY:  
TJP


DATE:  
1/5/26

REVISIONS


NO.	DESCRIPTION	DATE

A2.3  
el

APRIL 9TH, 2026

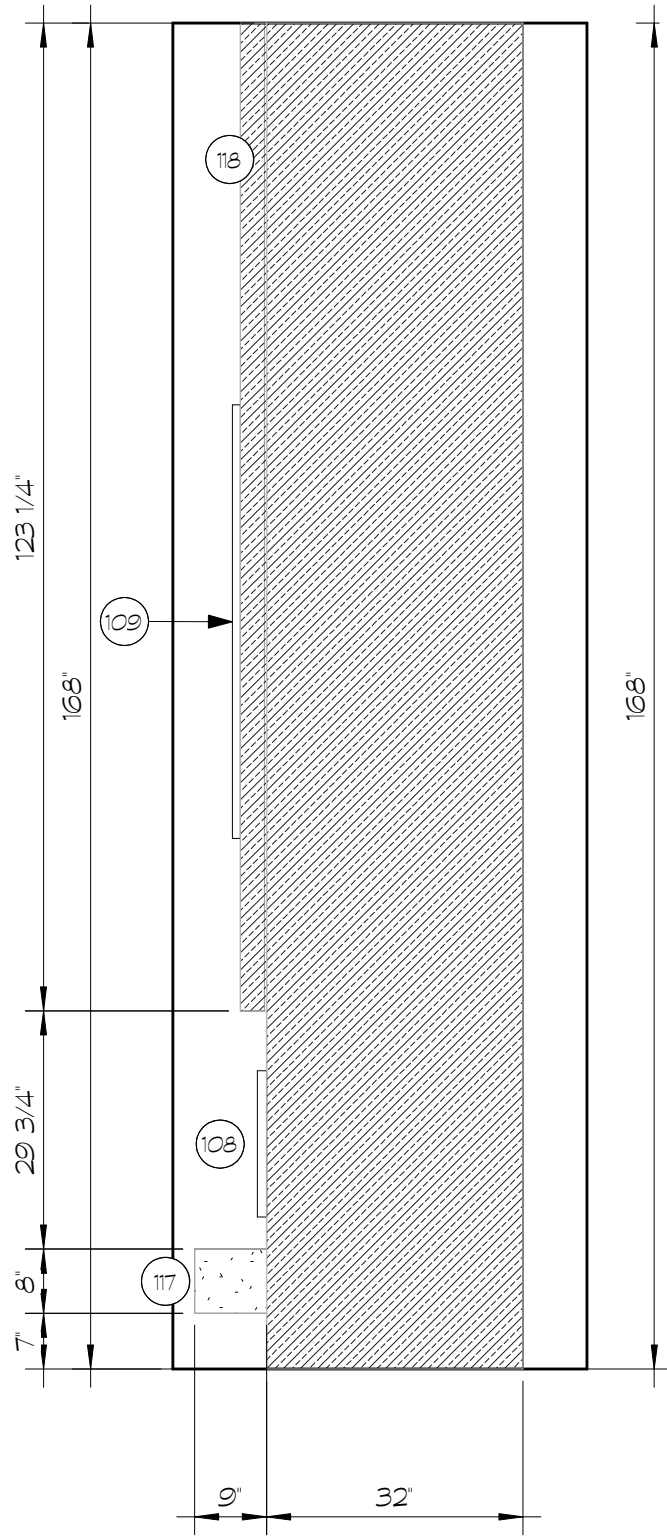

(B) ELEVATION  
1/2" = 1'-0"

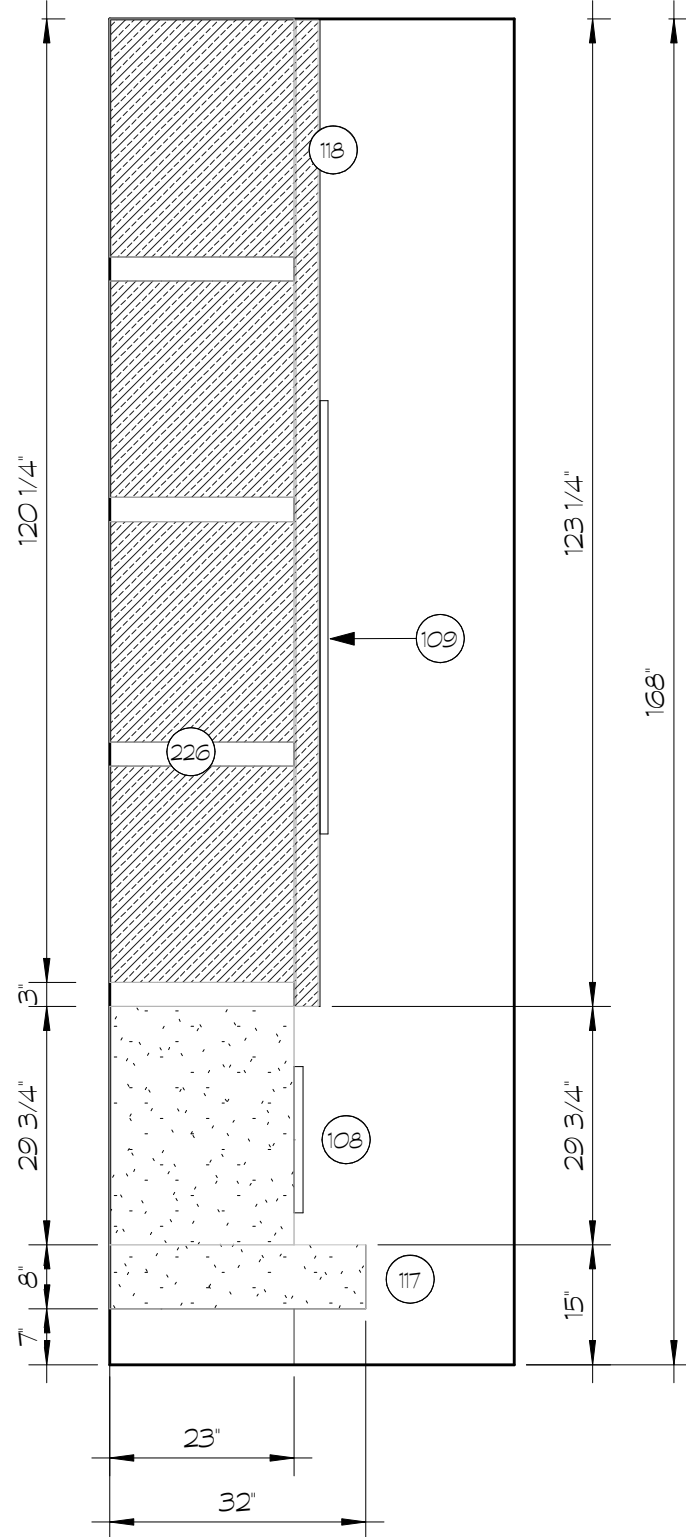


(C) ELEVATION  
1/2" = 1'-0"

NOTES

- 108 STANDARD 72" LINEAR FIREPLACE
- 109 WALL ART
- 117 STONE HEARTH, PROVIDE IN WALL SUPPORT
- 118 SUSPENDED WALL, FLOAT ABOVE FIREPLACE
- 226 3" OPEN SHELVING

SCALE: 1/2" = 1'-0"

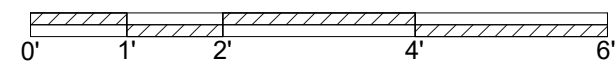

LUNDBERG RESIDENCE  
MOONLIGHT CANYON - MODEL HOME 2934 - LOT 32  
GREAT ROOM  
ELEVATION B & C

**lori carroll**  
& associates  
(ph) 520.886.3443 - (fx)  
520.886.1768  
www.loricarroll.com

DRAWN BY:  
TJP


DATE:  
1/5/26

REVISIONS

NO.	DESCRIPTION	DATE

A2.4  
el


APRIL 9TH, 2026

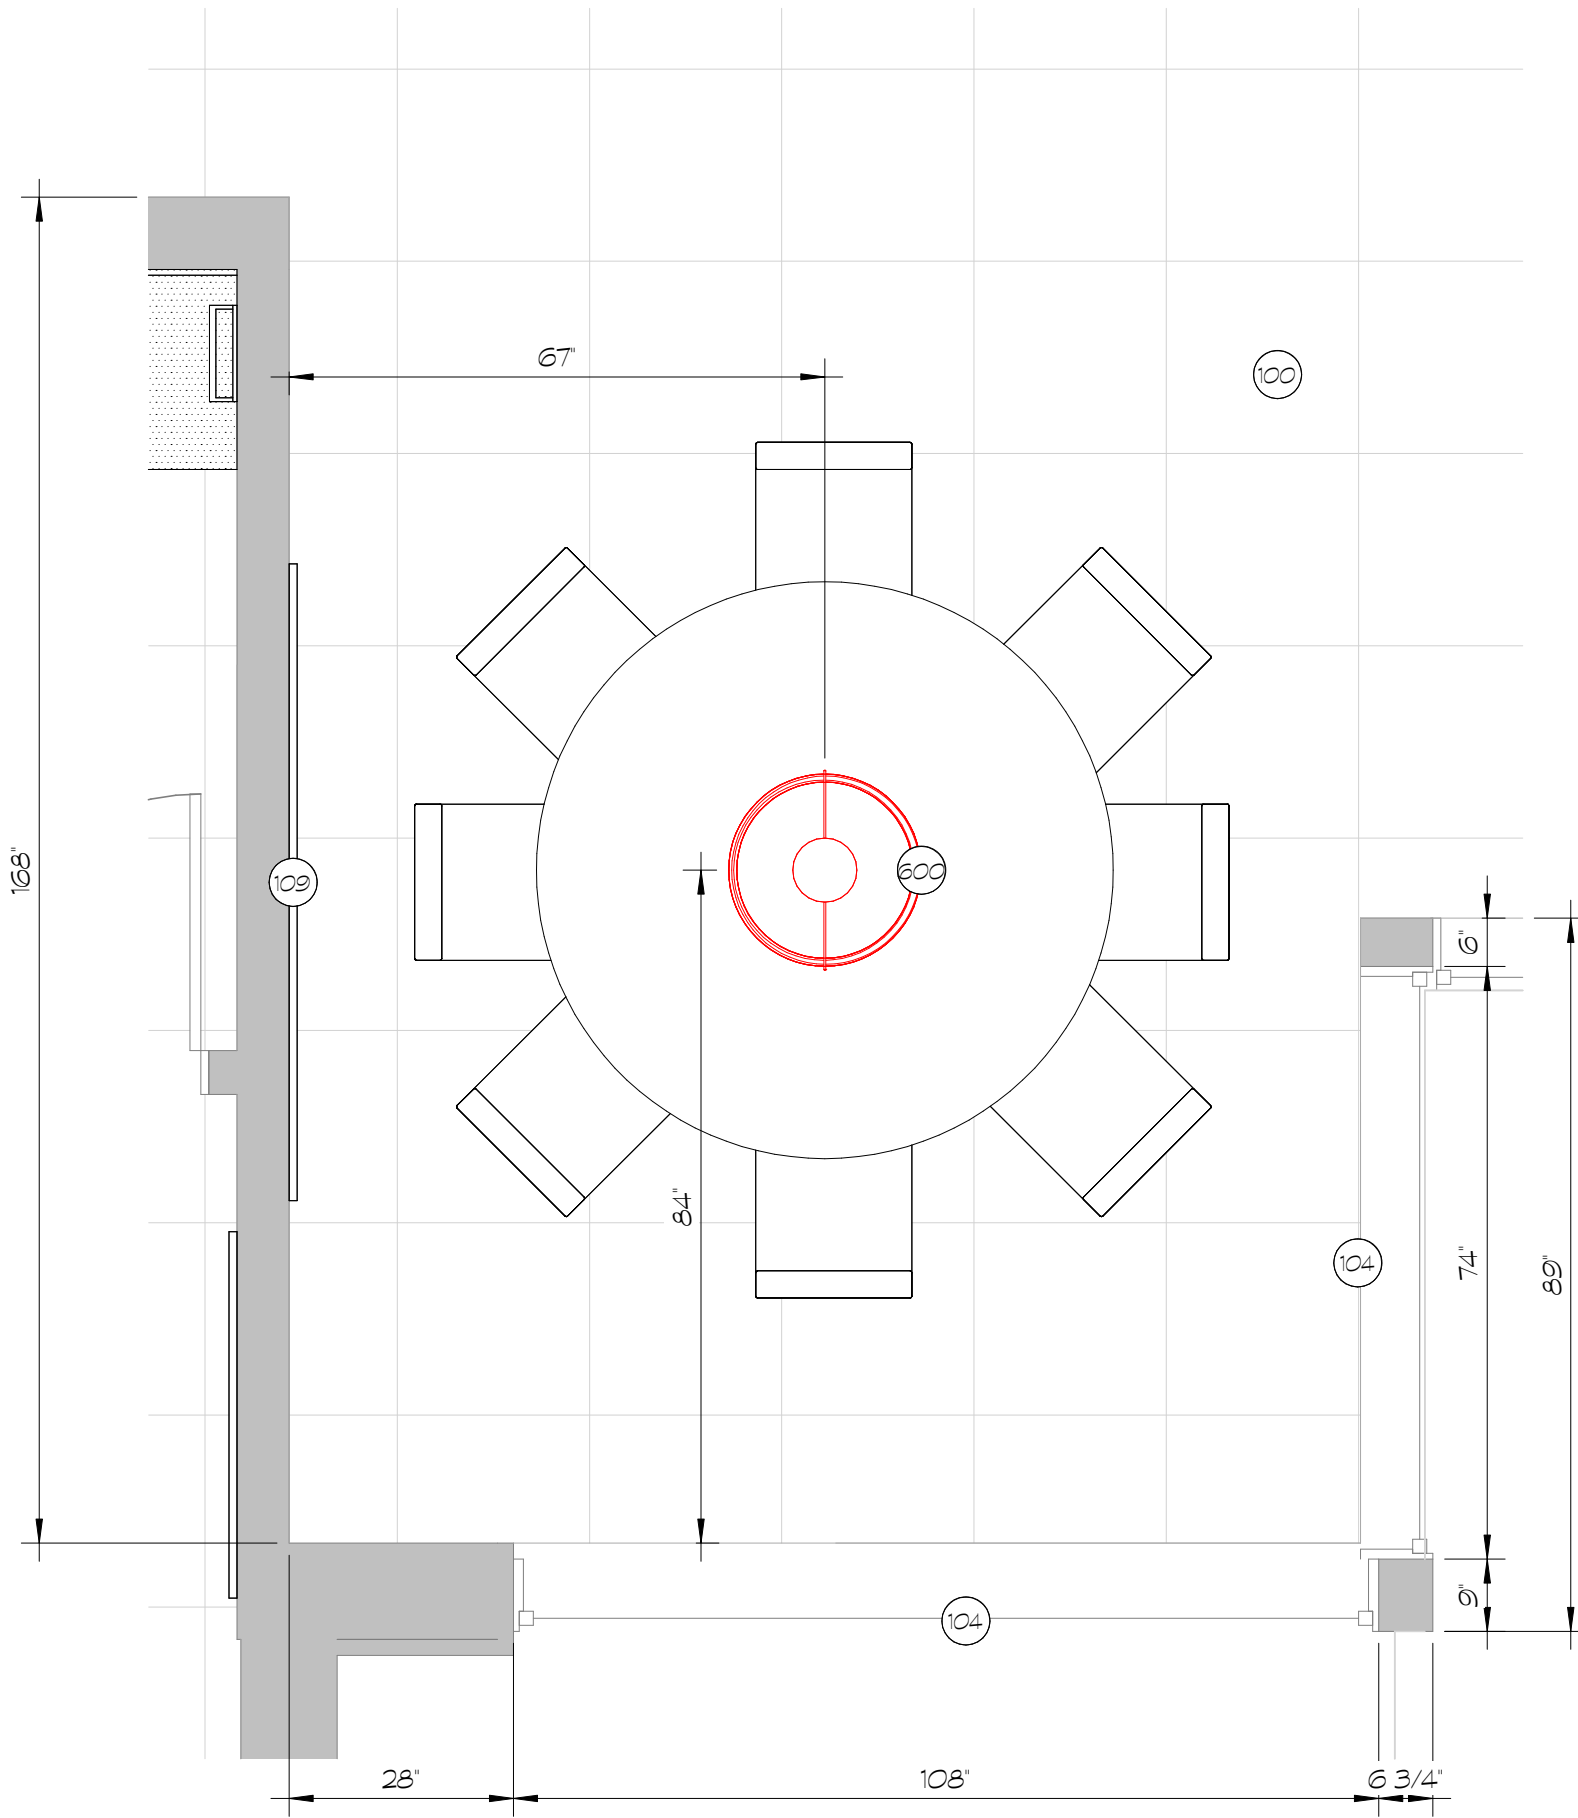

○ NOTES

- 100 STANDARD MAIN FLOOR TILE, 24" X 24", UPGRADE ADD TILE IN BEDROOMS
- 104 WINDOW
- 109 WALL ART
- 600 STANDARD 24" CHANDELIER

① FLOOR PLAN  
1/2" = 1'-0"

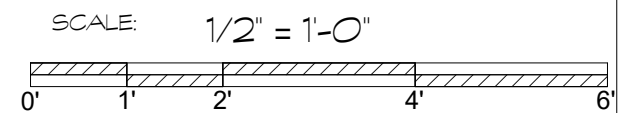

LUNDBERG RESIDENCE  
MOONLIGHT CANYON - MODEL HOME 2934 - LOT 32  
DINING ROOM  
FLOOR PLAN

**lori carroll**  
& associates  
(ph) 520.886.3443 - (fx) 520.886.1768  
www.loricarroll.com

DRAWN BY:  
TJP


DATE:  
1/5/26

REVISIONS

NO.	DESCRIPTION	DATE

A3.0  
A

APRIL 9TH, 2026

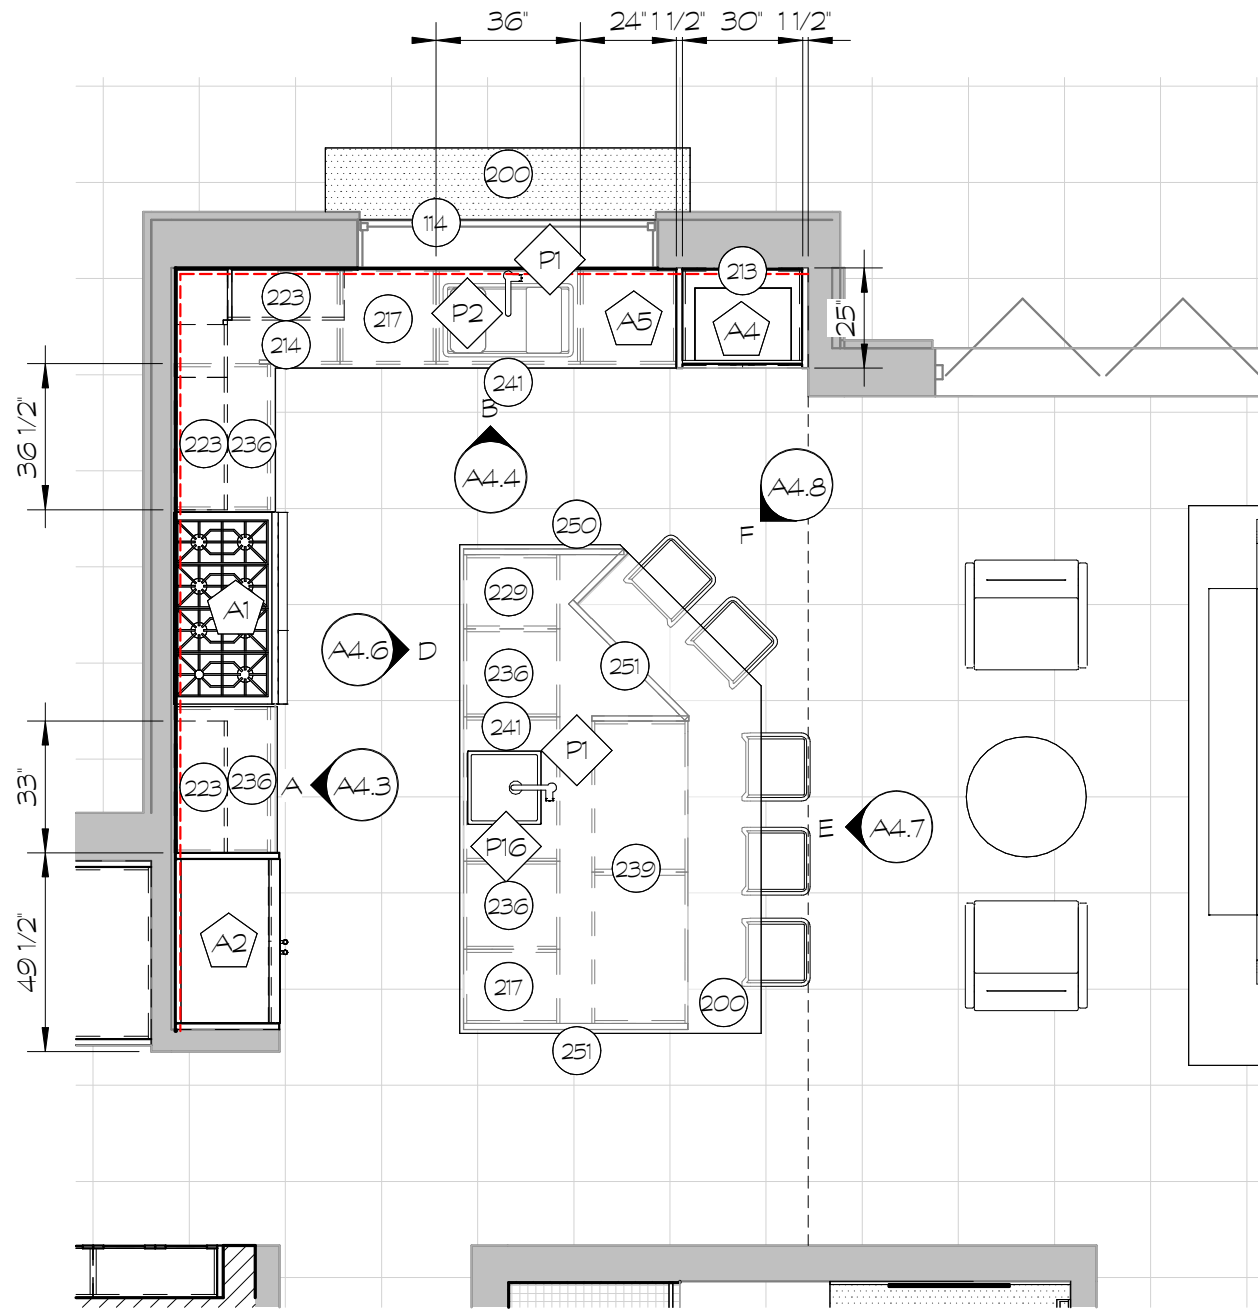

NOTES

- 114 PASS THROUGH WINDOW
- 200 COUNTERTOP, 2" MITTERED EASED EDGE
- 213 TALL MICROWAVE CABINET
- 214 BLIND CORNER BASE CABINET
- 217 PULL OUT TRASH
- 223 WALL CABINETS, WITH ADJUSTABLE SHELVING
- 229 SINGLE BASE CABINET
- 236 3 DRAWER BASE
- 239 BASE CABINETS, WITH ADJUSTABLE SHELVING
- 241 SINK BASE CABINET
- 250 FILLER PANEL
- 251 FINISHED PANEL

----- LED LIGHTING


PLUMBING

TAG	DESCRIPTION	COUNT
P1	STANDARD FAUCET, UPGRADE FINISH	2
P2	STANDARD SINK	1
P16	PREP SINK	1

APPLIANCE

TAG	DESCRIPTION	COUNT
A1	STANDARD GAS RANGE	1
A2	STANDARD REFRIGERATOR, PANEL READY	1
A4	STANDARD MICROWAVE	1
A5	STANDARD DISHWASHER UPGRADE PANEL READY	1

1 FLOOR PLAN  
1/4" = 1'-0"

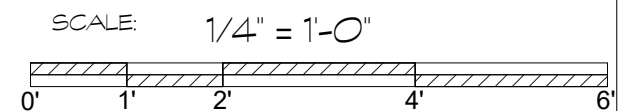

LUNDBERG RESIDENCE  
MOONLIGHT CANYON - MODEL HOME 2934 - LOT 32  
KITCHEN  
FLOOR PLAN

**lori carroll**  
& associates  
(ph) 520.886.3443 - (fx)  
520.886.1768  
www.loricarroll.com


DRAWN BY:  
TJP

DATE:  
1/5/26

REVISIONS

NO.	DESCRIPTION	DATE

A4.0  
A

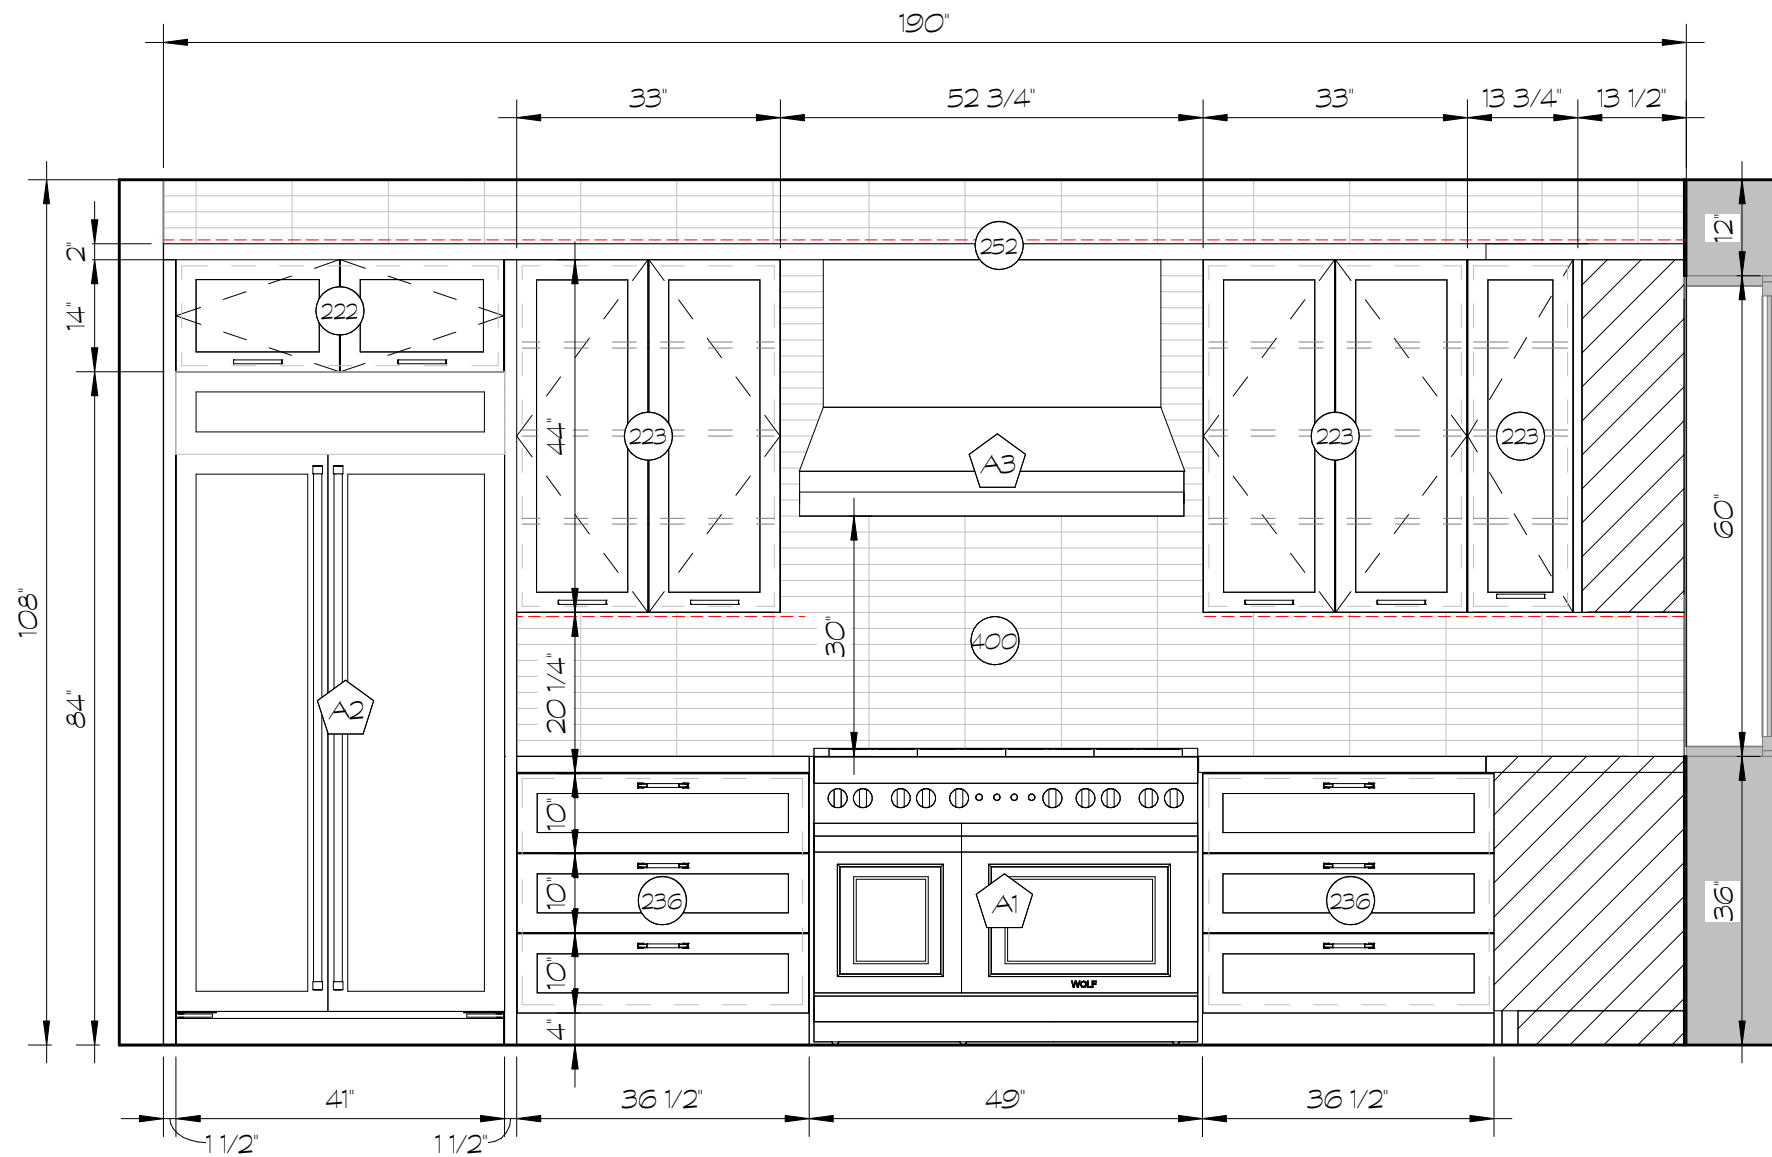

NOTES


- 222 WALL CABINETS
- 223 WALL CABINETS, WITH ADJUSTABLE SHELVING
- 236 3 DRAWER BASE
- 252 FLYOVER
- 400 STANDARD BACKSPLASH TILE, 2" X 12"

--- LED LIGHTING

APPLIANCE

TAG	DESCRIPTION	COUNT
A1	STANDARD GAS RANGE	1
A2	STANDARD REFRIGERATOR, PANEL READY	1
A3	STANDARD HOOD	1

A ELEVATION  
 1/2" = 1'-0"

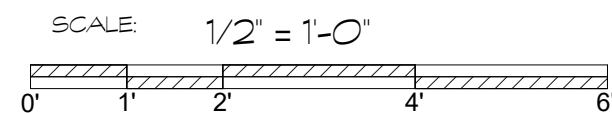

LUNDBERG RESIDENCE  
 MOONLIGHT CANYON - MODEL HOME 2934 - LOT 32  
 KITCHEN  
 ELEVATION A

lori carroll & associates  
 (ph) 520.886.3443 - (fx) 520.886.1768  
 www.loricarroll.com

DRAWN BY:  
 TJP  
 DATE:  
 1/5/26


REVISIONS

NO.	DESCRIPTION

A4.3  
 e1

APRIL 9TH, 2026

Ⓑ ELEVATION  
1/2" = 1'-0"

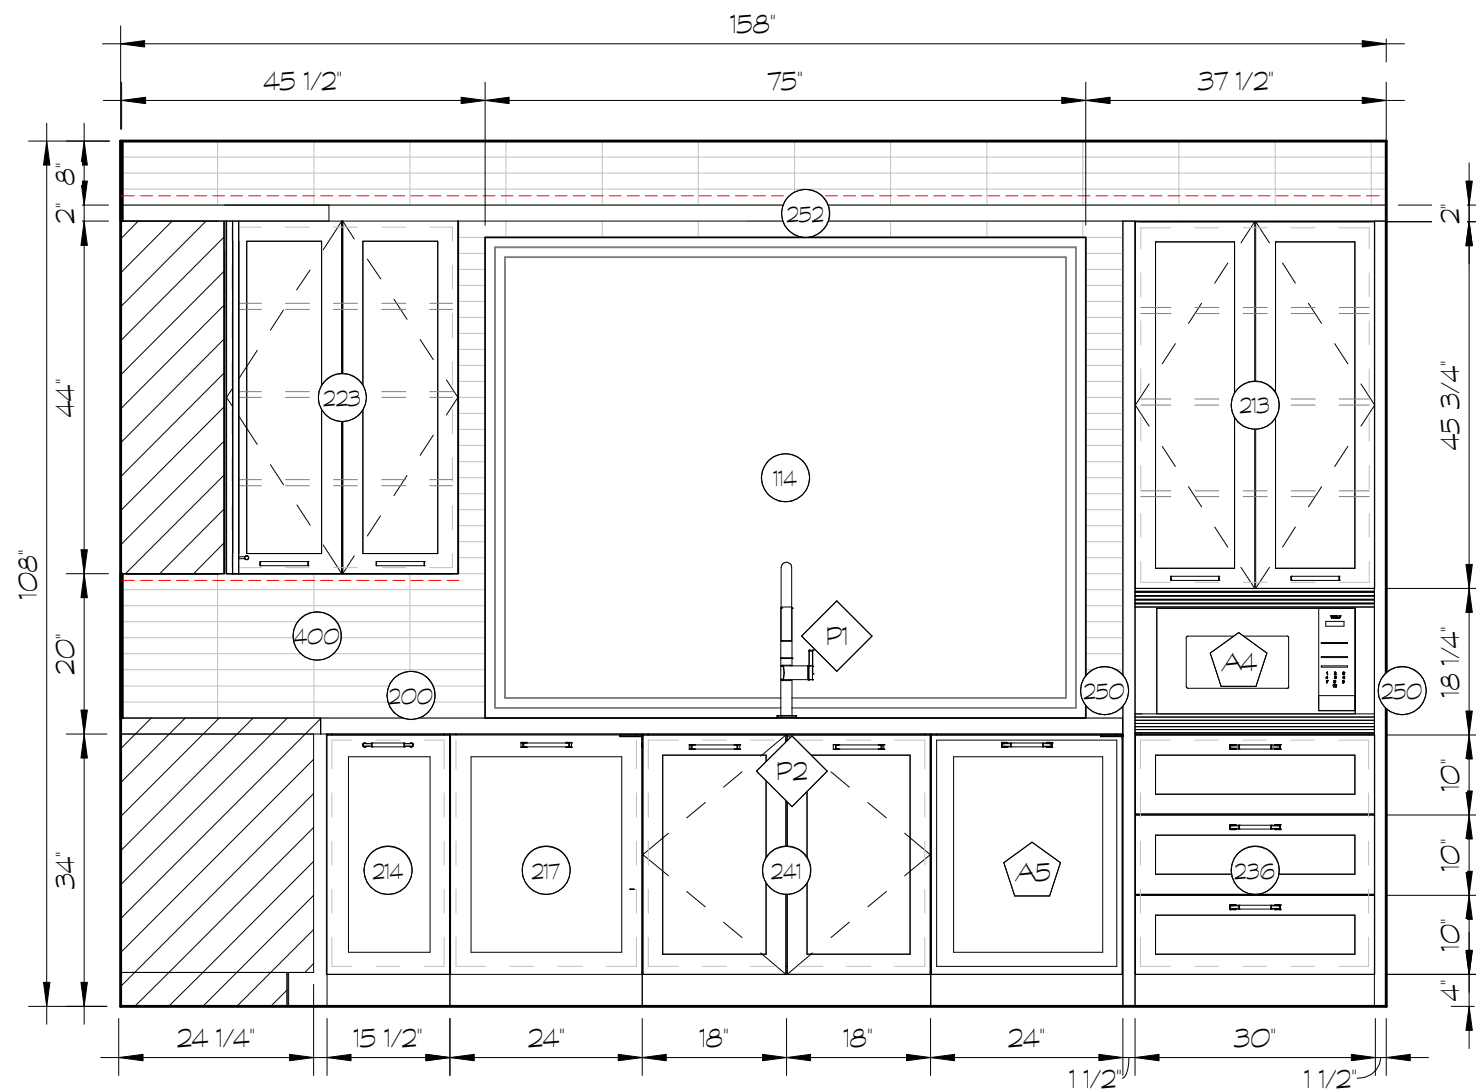

○ NOTES

- 114 PASS THROUGH WINDOW
- 200 COUNTERTOP, 2" MITTERED EASED EDGE
- 213 TALL MICROWAVE CABINET
- 214 BLIND CORNER BASE CABINET
- 217 PULL OUT TRASH
- 223 WALL CABINETS, WITH ADJUSTABLE SHELVING
- 236 3 DRAWER BASE
- 241 SINK BASE CABINET
- 250 FILLER PANEL
- 252 FLYOVER
- 400 STANDARD BACKSPASH TILE, 2" X 12"

----- LED LIGHTING


◇ PLUMBING

TAG	DESCRIPTION	COUNT
P1	STANDARD FAUCET, UPGRADE FINISH	1
P2	STANDARD SINK	1

◇ APPLIANCE

TAG	DESCRIPTION	COUNT
A4	STANDARD MICROWAVE	1
A5	STANDARD DISHWASHER UPGRADE PANEL READY	1

SCALE: 1/2" = 1'-0"

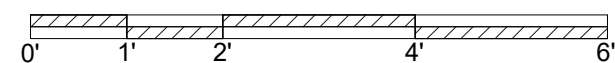

LUNDBERG RESIDENCE  
MOONLIGHT CANYON - MODEL HOME 2934 - LOT 32  
KITCHEN  
ELEVATION B

**lori carroll**  
& associates  
(ph) 520.886.3443 - (fx)  
520.886.1768  
www.loricarroll.com

DRAWN BY:  
TJP


DATE:  
1/5/26

REVISIONS

NO.	DESCRIPTION	DATE

A4.4  
e1

APRIL 9TH, 2026

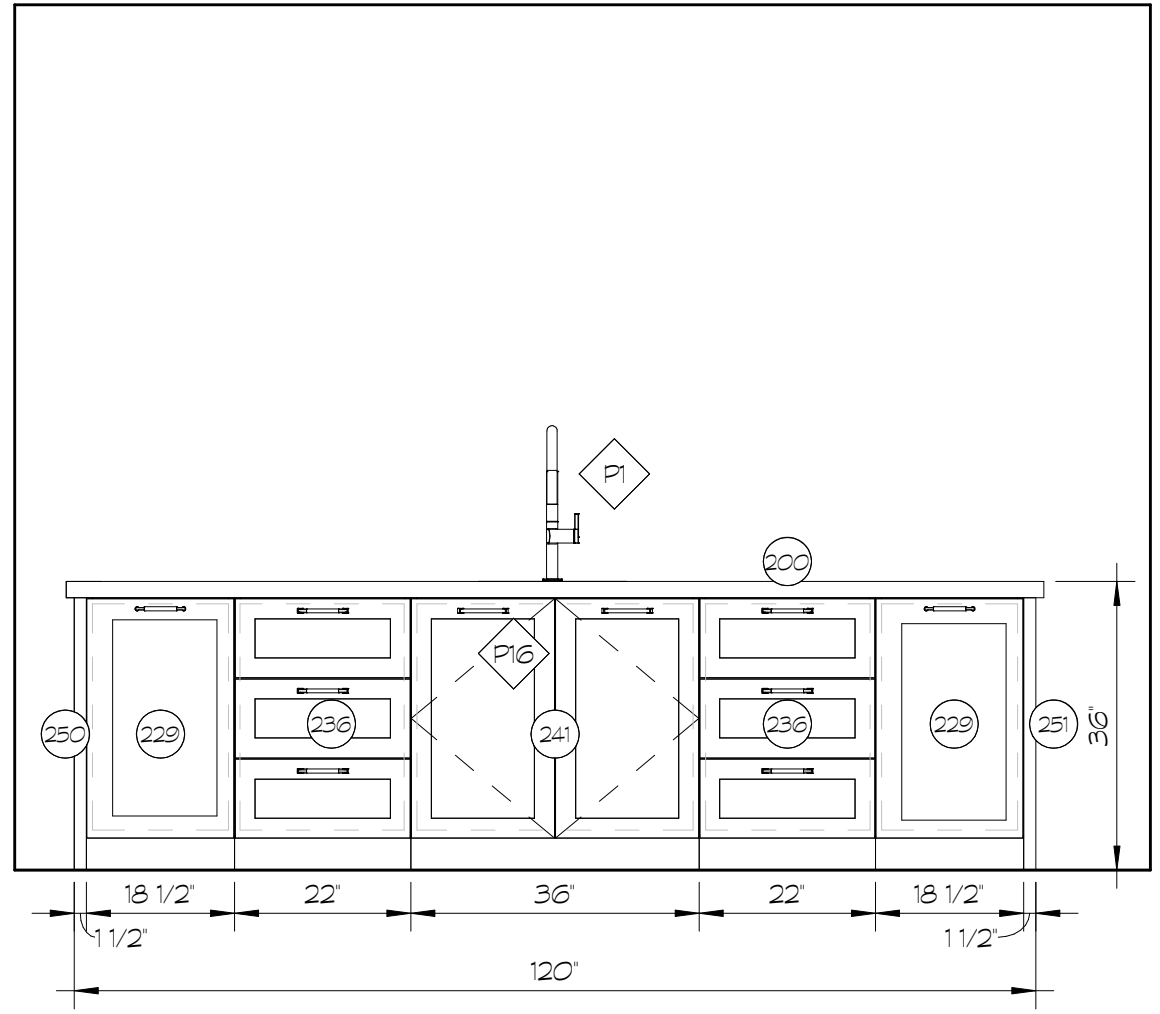


○ NOTES

- 200 COUNTERTOP, 2" MITTERED EASED EDGE
- 229 SINGLE BASE CABINET
- 236 3 DRAWER BASE
- 241 SINK BASE CABINET
- 250 FILLER PANEL
- 251 FINISHED PANEL

◇ PLUMBING

TAG	DESCRIPTION	COUNT
P1	STANDARD FAUCET, UPGRADE FINISH	1
P16	PREP SINK	1

ⓓ ELEVATION  
1/2" = 1'-0"

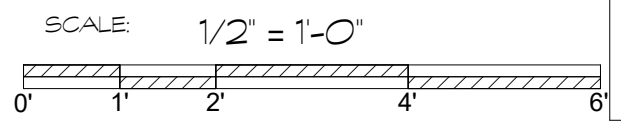

LUNDBERG RESIDENCE  
MOONLIGHT CANYON - MODEL HOME 2934 - LOT 32  
KITCHEN  
ELEVATION D

**lori carroll**  
& associates  
(ph) 520.886.3443 - (fx) 520.886.1768  
www.loricarroll.com

DRAWN BY:  
TJP

DATE:  
1/5/26


REVISIONS

NO.	DESCRIPTION	DATE

A4.6  
e1

APRIL 9TH, 2026

Ⓔ ELEVATION  
1/2" = 1'-0"

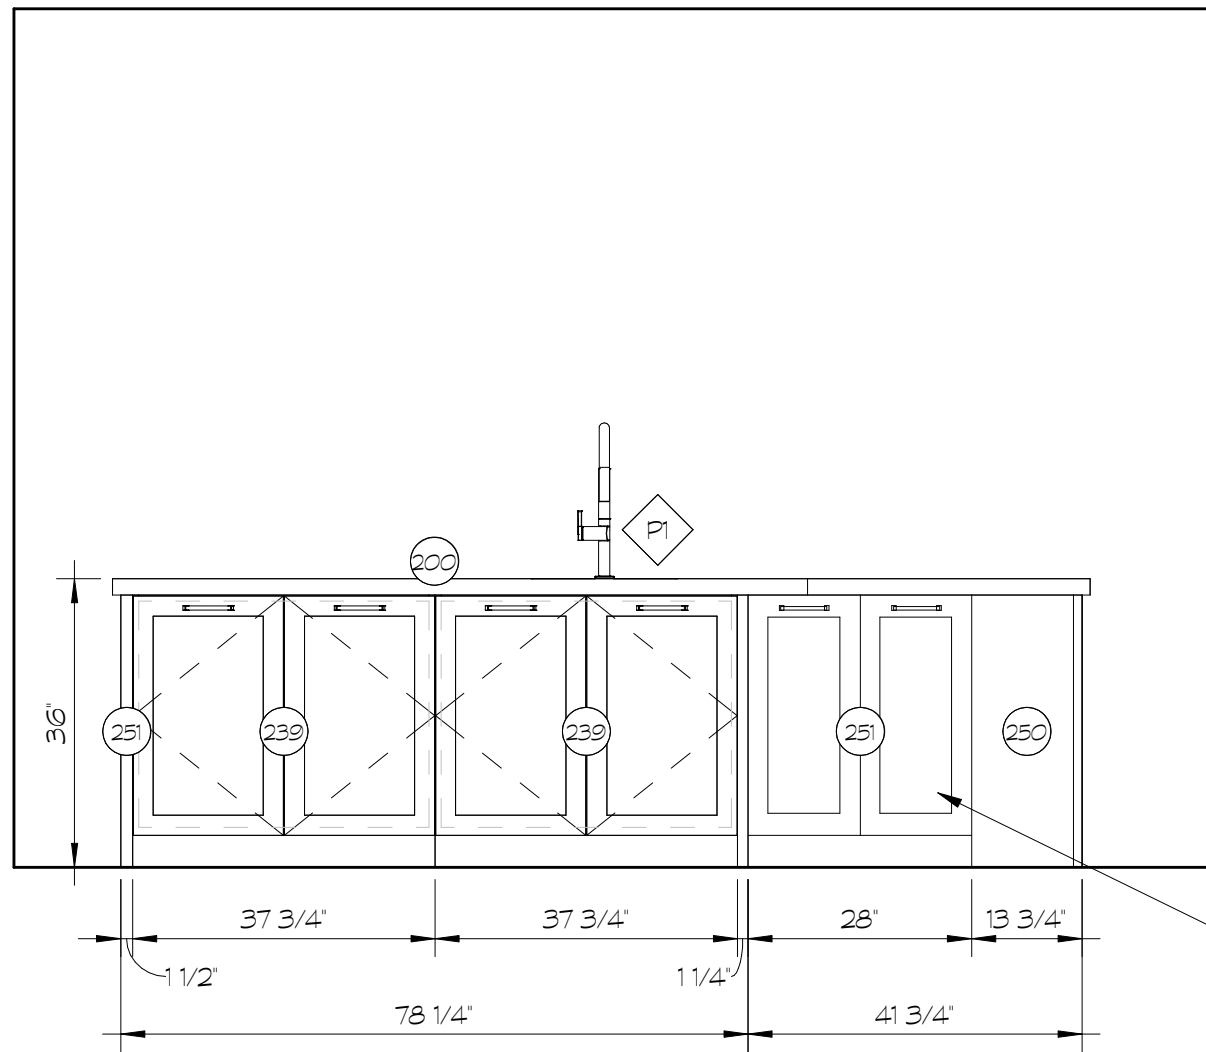

FINISHED PANEL,  
MATCH CABINETRY  
DETAIL


○ NOTES

- 200 COUNTERTOP, 2" MITTERED EASED EDGE
- 239 BASE CABINETS, WITH ADJUSTABLE SHELVING
- 250 FILLER PANEL
- 251 FINISHED PANEL

◇ PLUMBING

TAG	DESCRIPTION	COUNT
P1	STANDARD FAUCET, UPGRADE FINISH	1

SCALE: 1/2" = 1'-0"

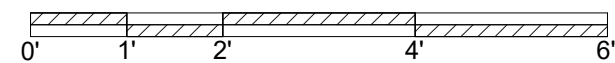

LUNDBERG RESIDENCE  
MOONLIGHT CANYON - MODEL HOME 2934 - LOT 32  
KITCHEN  
ELEVATION E

**lori carroll**  
& associates  
(ph) 520.886.3443 - (fx) 520.886.1768  
www.loricarroll.com

DRAWN BY:  
TJP  
DATE:  
1/5/26

REVISIONS		

A4.7  
el


APRIL 9TH, 2026

○ NOTES

- 200 COUNTERTOP, 2" MITTERED EASED EDGE
- 239 BASE CABINETS, WITH ADJUSTABLE SHELVING
- 250 FILLER PANEL
- 251 FINISHED PANEL

◇ PLUMBING


TAG	DESCRIPTION	COUNT
P1	STANDARD FAUCET, UPGRADE FINISH	1

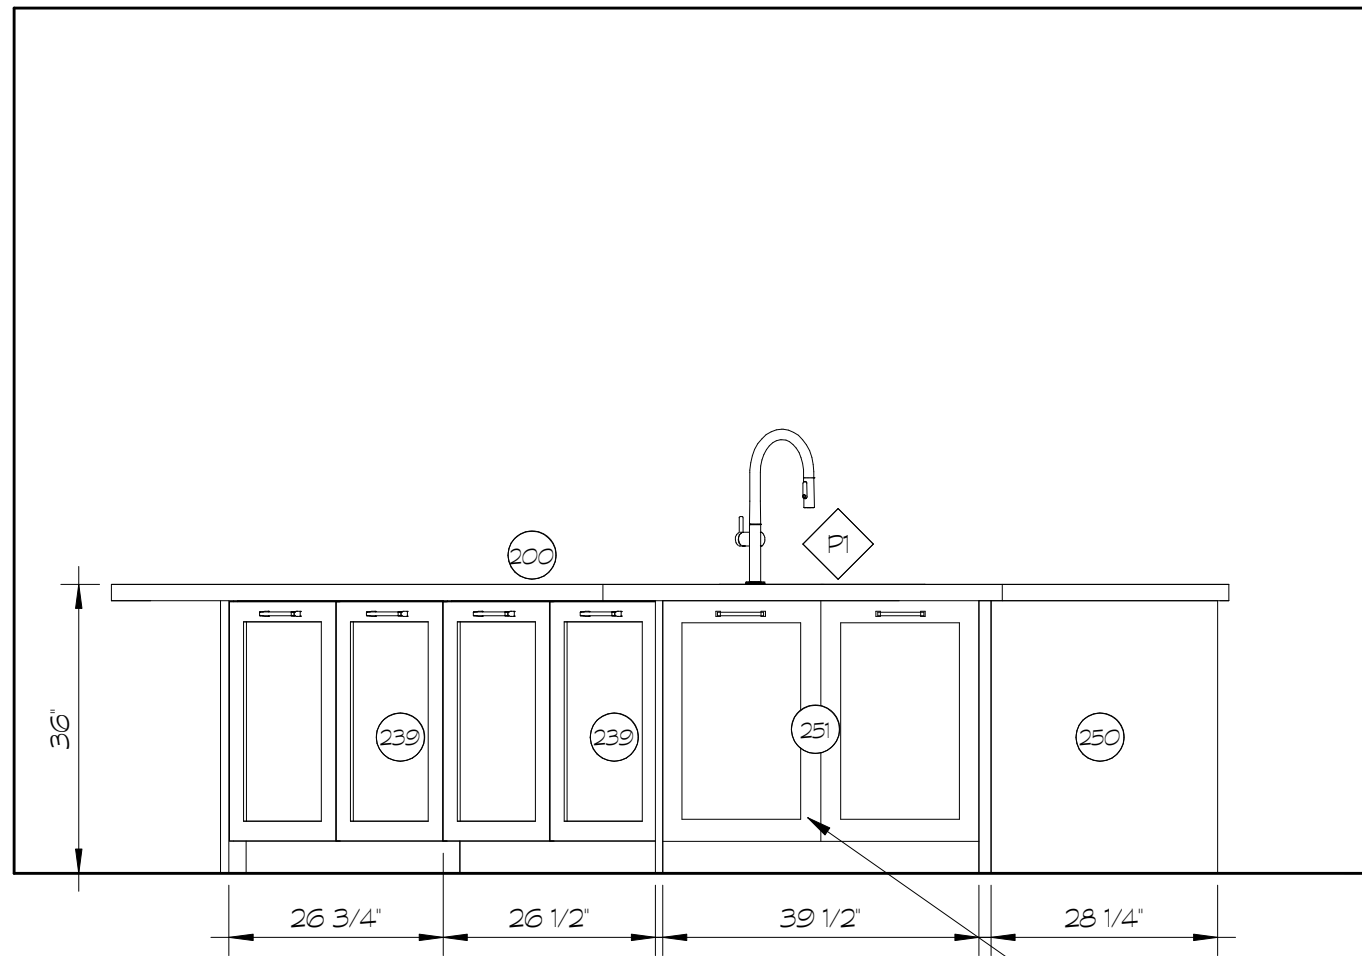

FINISHED PANEL,  
MATCH CABINETRY  
DETAIL

ⓕ ELEVATION  
1/2" = 1'-0"

SCALE: 1/2" = 1'-0"

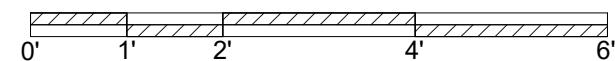

LUNDBERG RESIDENCE  
MOONLIGHT CANYON - MODEL HOME 2934 - LOT 32  
KITCHEN - ISLAND OPTION 1  
ELEVATION F

**lori carroll**  
& associates  
(ph) 520.886.3443 - (fx)  
520.886.1768  
www.loricarroll.com

DRAWN BY:

TJP

DATE:

1/5/26

REVISIONS

NO.	DESCRIPTION	DATE

A4.8  
e1

APRIL 9TH, 2026

NOTES

- 104 WINDOW
- 200 COUNTERTOP, 2" MITTERED EASED EDGE
- 211 TALL CABINET WITH ADJUSTABLE SHELVES
- 241 SINK BASE CABINET
- 250 FILLER PANEL
- 403 CANTILEVERED SHELVES


--- LED LIGHTING

PLUMBING


TAG	DESCRIPTION	COUNT
P1	FAUCET	1
P2	SINK	1

APPLIANCE

TAG	DESCRIPTION	COUNT
A5	PANEL READY WINE FRIDGE	1
A6	PANEL READY UNDERCOUNTER FRIDGE	1

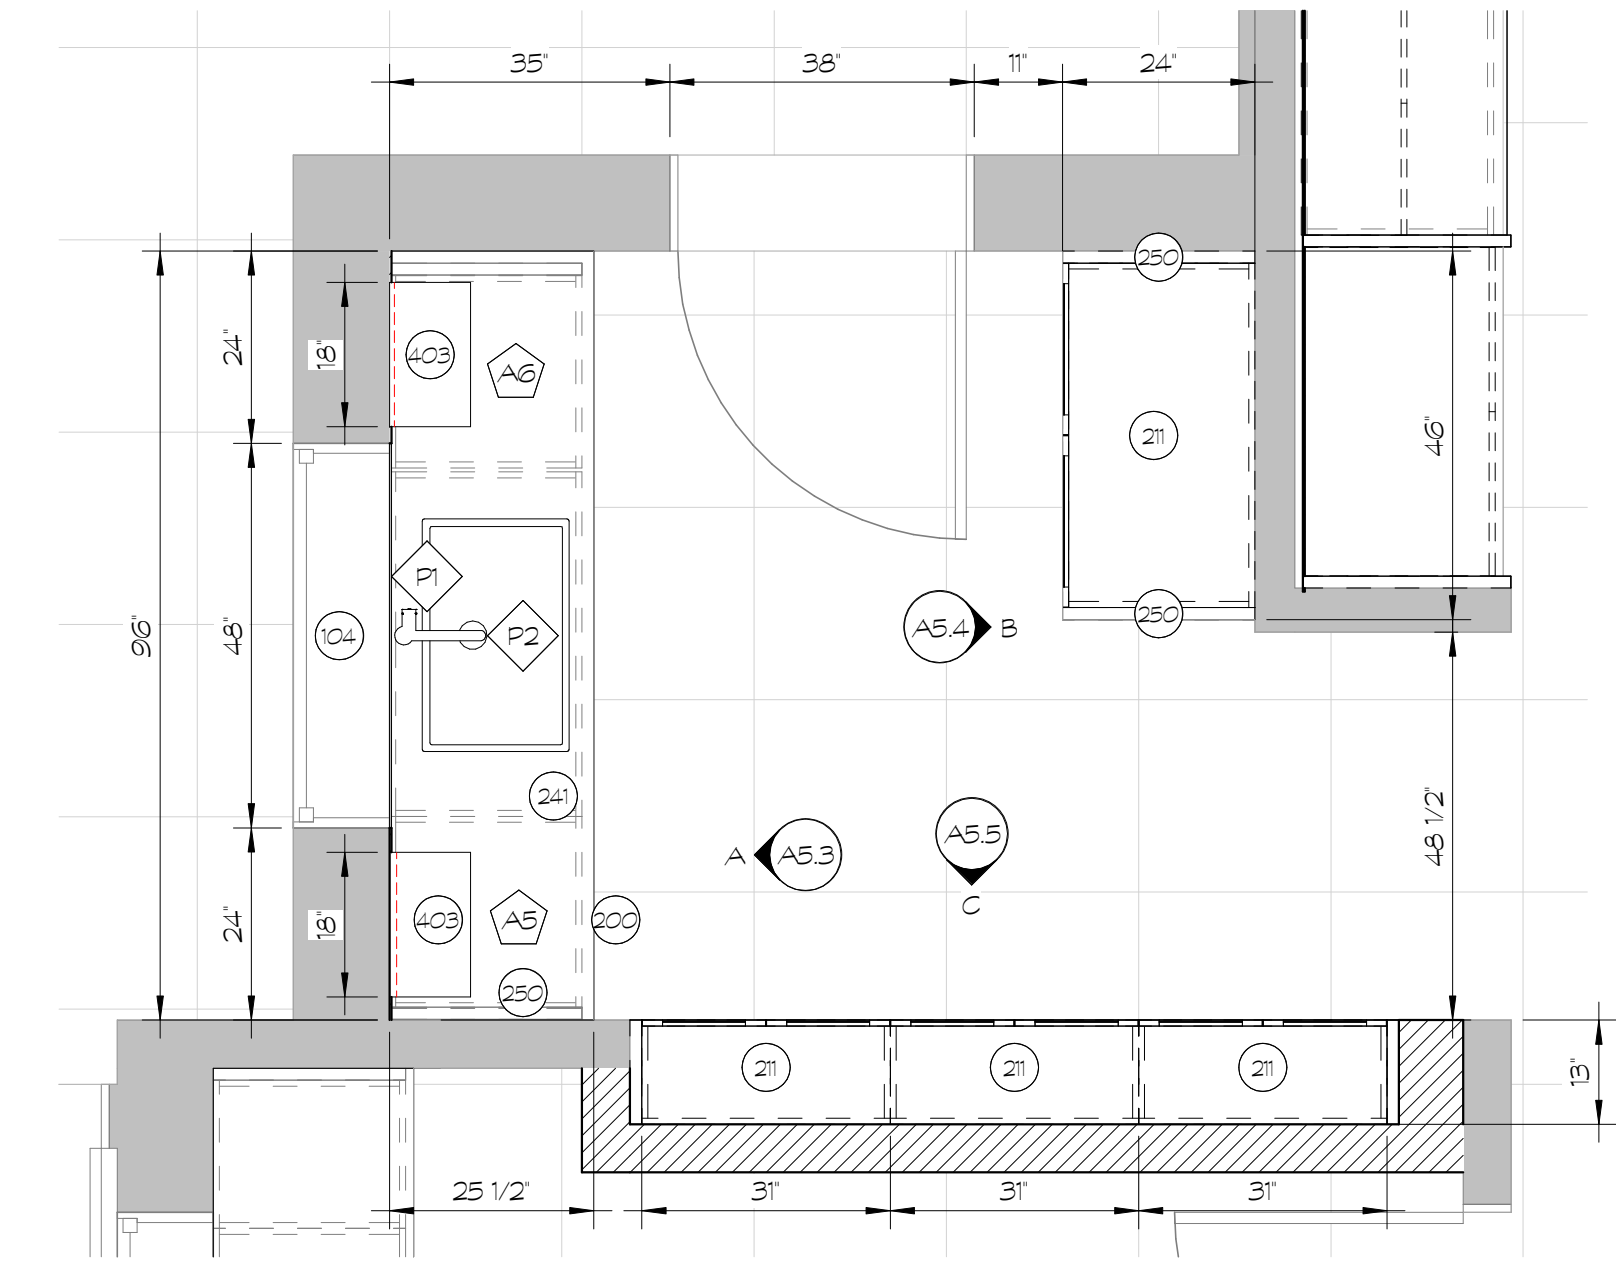

1 FLOOR PLAN  
1/2" = 1'-0"

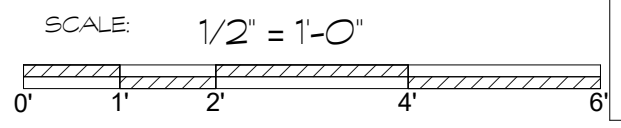

LUNDBERG RESIDENCE  
MOONLIGHT CANYON - MODEL HOME 2934 - LOT 32  
BUTLER KITCHEN  
FLOOR PLAN


**lori carroll & associates**  
(ph) 520.886.3443 - (fx) 520.886.1768  
www.loricarroll.com

DRAWN BY: TJP  
DATE: 1/5/26

REVISIONS


A5.0  
A

APRIL 9TH, 2026

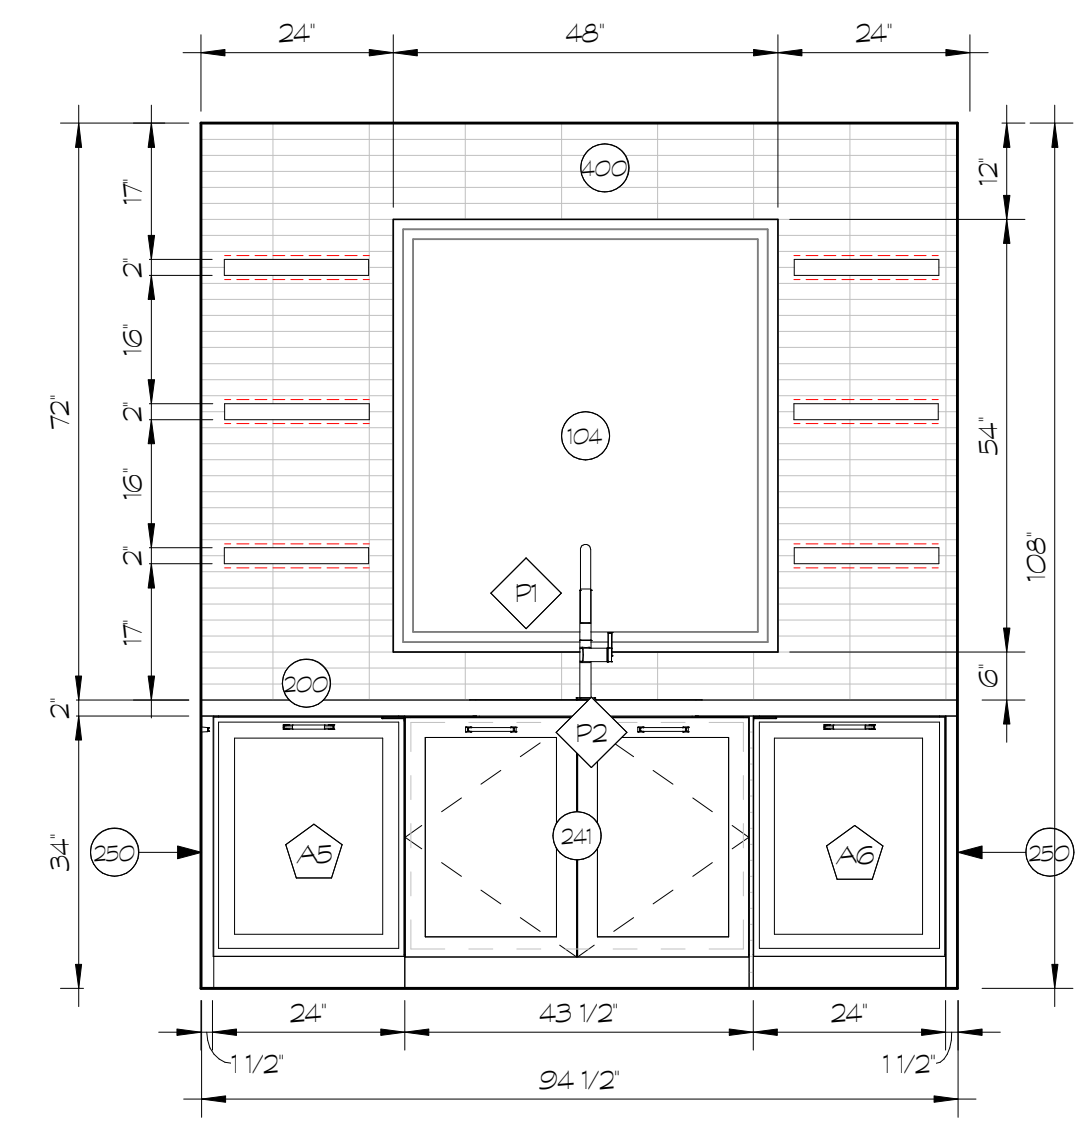

Ⓐ ELEVATION  
1/2" = 1'-0"

○ NOTES


- 104 WINDOW
- 200 COUNTERTOP, 2" MITTERED EASED EDGE
- 241 SINK BASE CABINET
- 250 FILLER PANEL
- 400 STANDARD BACKSPLASH TILE, 2" X 12"

◇ PLUMBING

TAG	DESCRIPTION	COUNT
P1	FAUCET	1
P2	SINK	1
P5	STANDARD LAUNDRY SINK	1

⬠ APPLIANCE

TAG	DESCRIPTION	COUNT
		1
A5	PANEL READY WINE FRIDGE	1
A6	PANEL READY UNDERCOUNTER FRIDGE	1

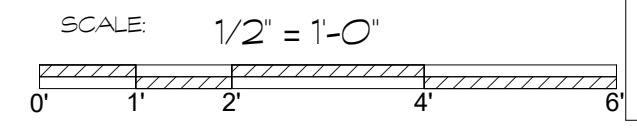

**LUNDBERG RESIDENCE**  
MOONLIGHT CANYON - MODEL HOME 2934 - LOT 32  
BUTLER KITCHEN  
ELEVATION A

**lori carroll & associates**  
(ph) 520.886.3443 - (fx) 520.886.1768  
www.loricarroll.com

DRAWN BY:  
TJP  
DATE:  
1/5/26


REVISIONS

NO.	DESCRIPTION	DATE


**A5.3**  
el

APRIL 9TH, 2026

Ⓑ ELEVATION  
1/2" = 1'-0"

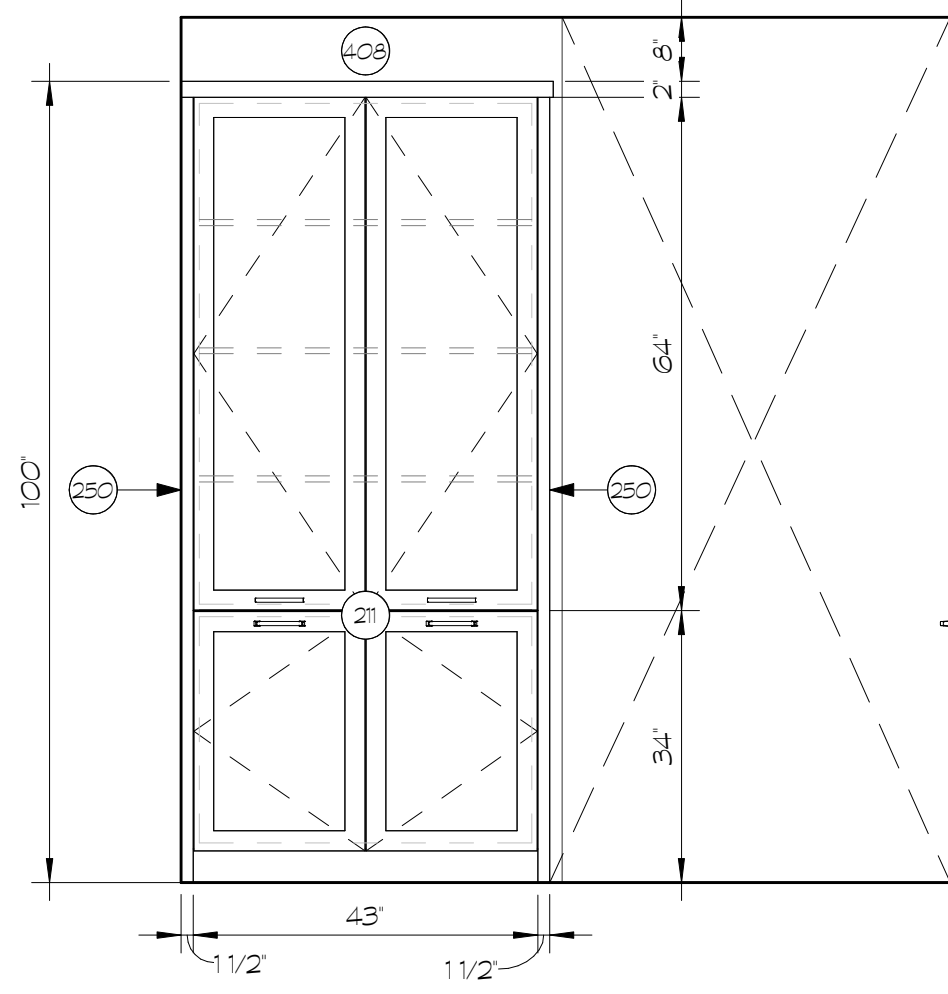

- NOTES
- 211 TALL CABINET WITH ADJUSTABLE SHELVES
  - 250 FILLER PANEL
  - 408 WALL FINISH, PAINT

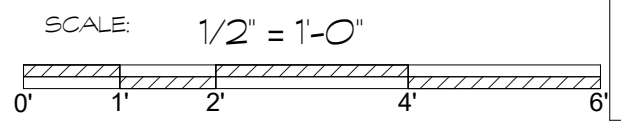

**LUNDBERG RESIDENCE**  
MOONLIGHT CANYON - MODEL HOME 2934 - LOT 32  
BUTLER KITCHEN  
ELEVATION B

---

**lori carroll**  
& associates  
(ph) 520.886.3443 - (fx) 520.886.1768  
www.loricarroll.com

---

DRAWN BY:  
TJP

DATE:  
1/5/26

REVISIONS



NO.	DESCRIPTION	DATE	BY	APP.

---

**A5.4**  
e1

APRIL 9TH, 2026

© ELEVATION  
1/2" = 1'-0"

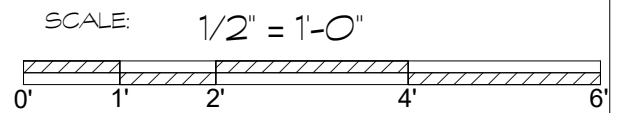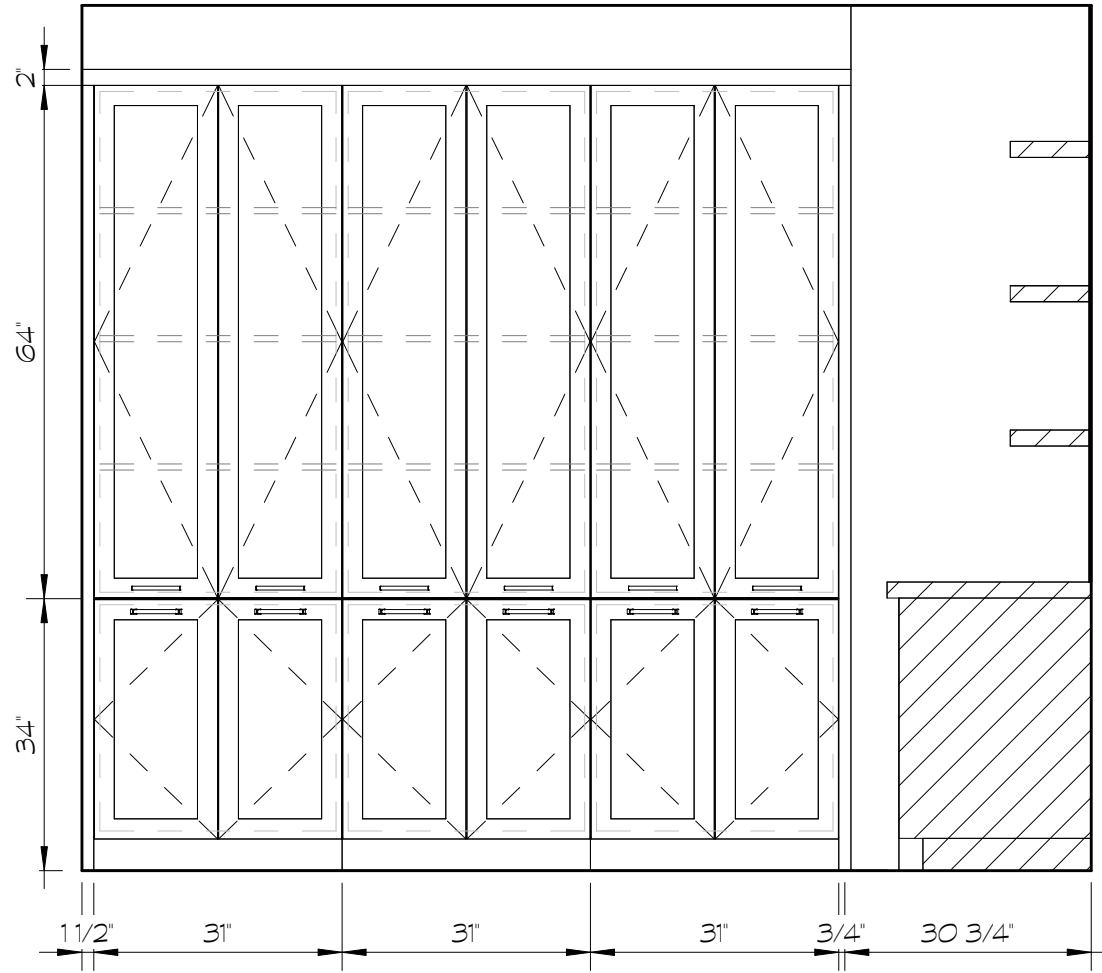

**lori carroll**  
& associates

(ph) 520.886.3443 - (fx)  
520.886.1768  
www.loricarroll.com

DRAWN BY:  
TJP

DATE:  
1/5/26

REVISIONS


NO.	DESCRIPTION	DATE

A5.5  
e


LUNDBERG RESIDENCE  
MOONLIGHT CANYON - MODEL HOME 2934 - LOT 32  
BUTLER KITCHEN  
ELEVATION C

APRIL 9TH, 2026

① FLOOR PLAN  
3/8" = 1'-0"

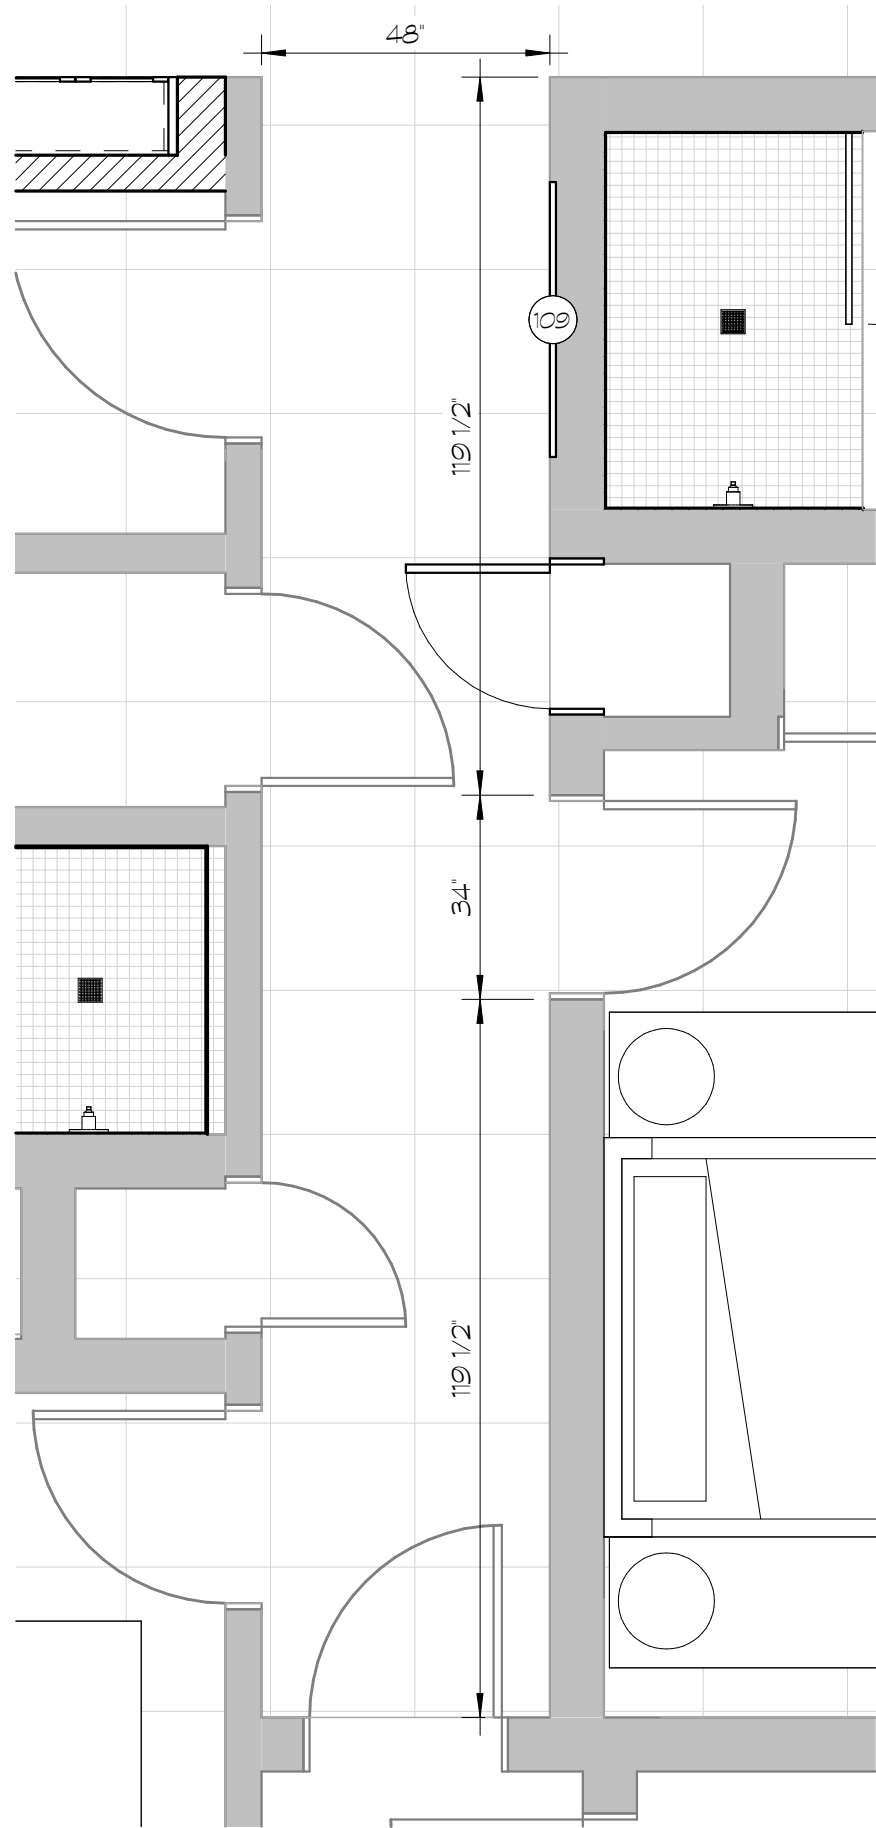

○ NOTES  
109 WALL ART

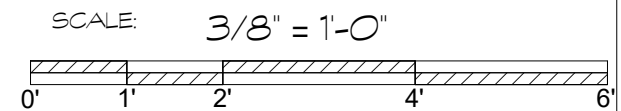

LUNDBERG RESIDENCE  
MOONLIGHT CANYON - MODEL HOME 2934 - LOT 32  
GARAGE HALLWAY  
FLOOR PLAN

**lori carroll**  
& associates  
(ph) 520.886.3443 - (fx)  
520.886.1768  
www.loricarroll.com

DRAWN BY:

Author

DATE:


DATE

REVISIONS

NO.	DESCRIPTION	DATE

A6.0  
A

APRIL 9TH, 2026

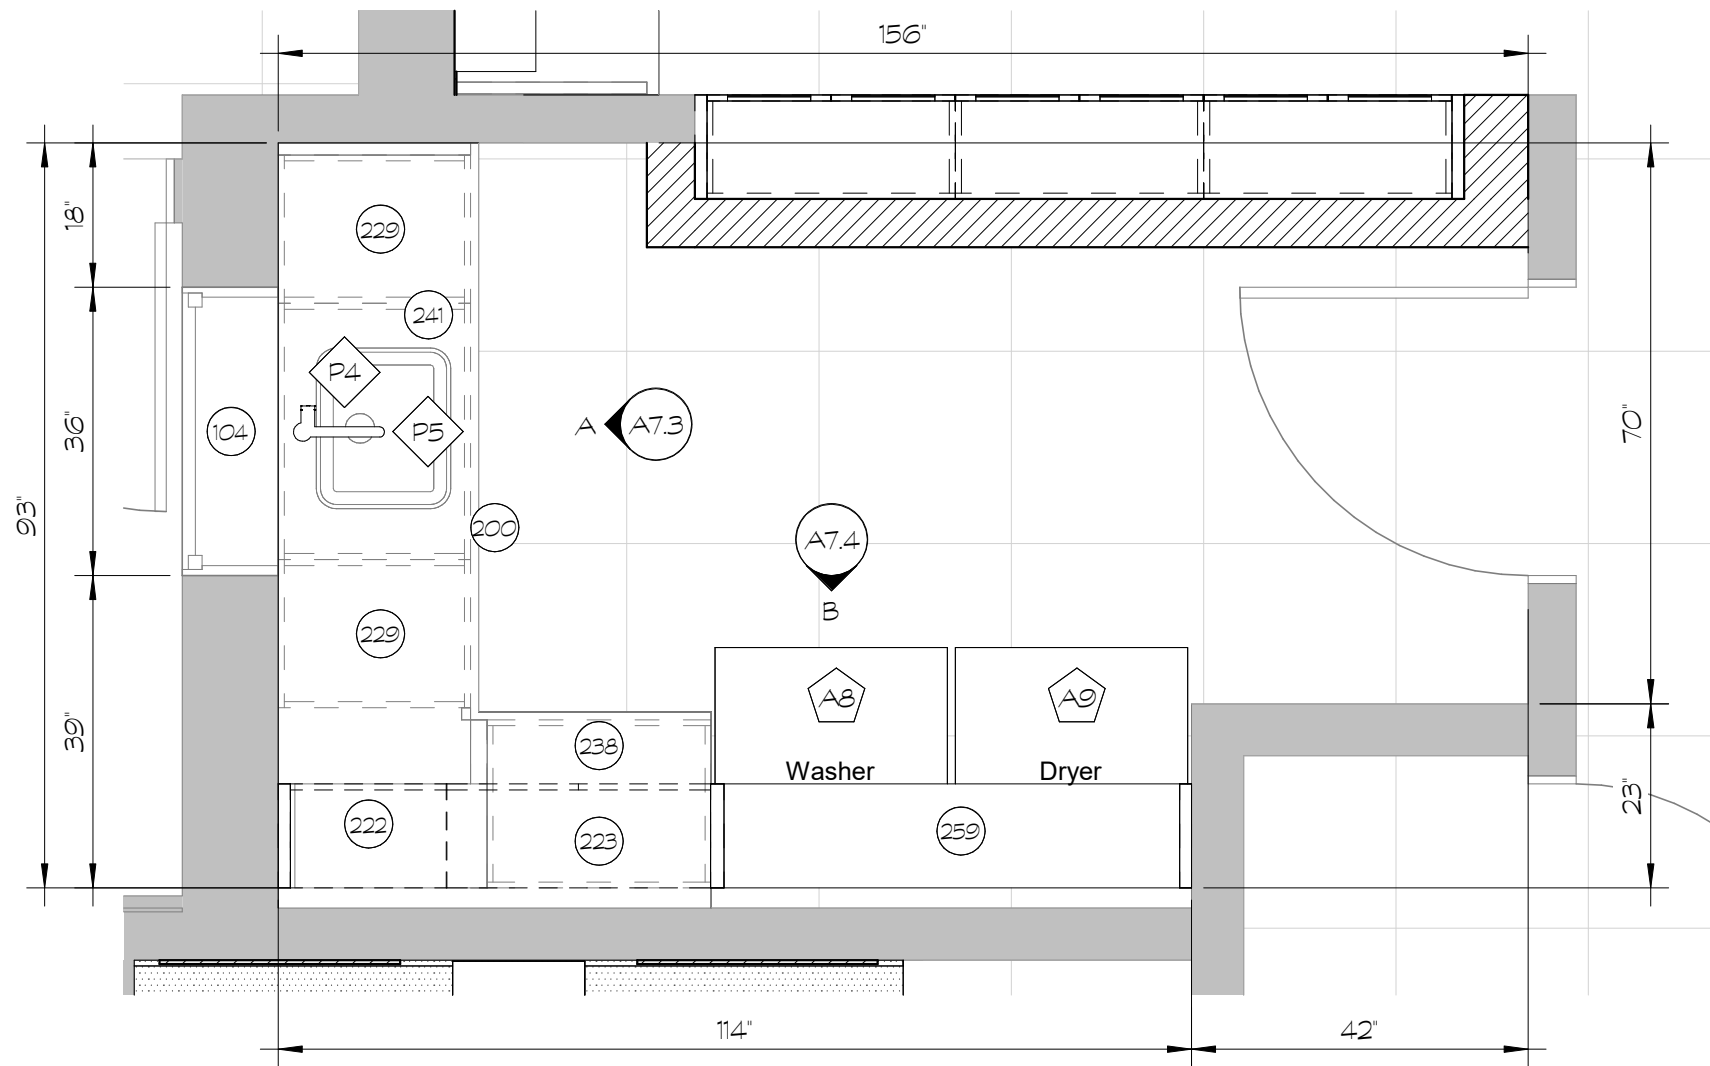

○ NOTES

- 104 WINDOW
- 200 COUNTERTOP, 2" MITTERED EASED EDGE
- 222 WALL CABINETS
- 223 WALL CABINETS, WITH ADJUSTABLE SHELVING
- 229 SINGLE BASE CABINET
- 238 BASE CABINETS
- 241 SINK BASE CABINET
- 259 OPEN CABINETRY

◇ PLUMBING

TAG	DESCRIPTION	COUNT
P4	STANDARD LAUNDRY FAUCET	1
P5	STANDARD LAUNDRY SINK	1

◇ APPLIANCE

TAG	DESCRIPTION	COUNT
		2
A8	WASHER	1
A9	DRYER	1

**LUNDBERG RESIDENCE**  
 MOONLIGHT CANYON - MODEL HOME 2934 - LOT 32  
 LAUNDRY ROOM  
 FLOOR PLAN

**lori carroll & associates**  
 (PH) 520.886.3443 - (FX) 520.886.1768  
 www.loricarroll.com


DRAWN BY:  
 TJP  
 DATE:  
 1/5/26

REVISIONS

NO.	DESCRIPTION	DATE


A7.0  
 A

① FLOOR PLAN  
1/2" = 1'-0"

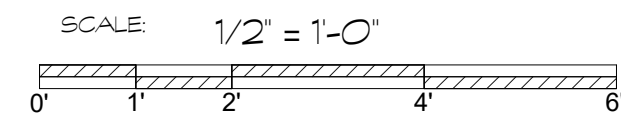

APRIL 9TH, 2026

Ⓐ ELEVATION  
1/2" = 1'-0"

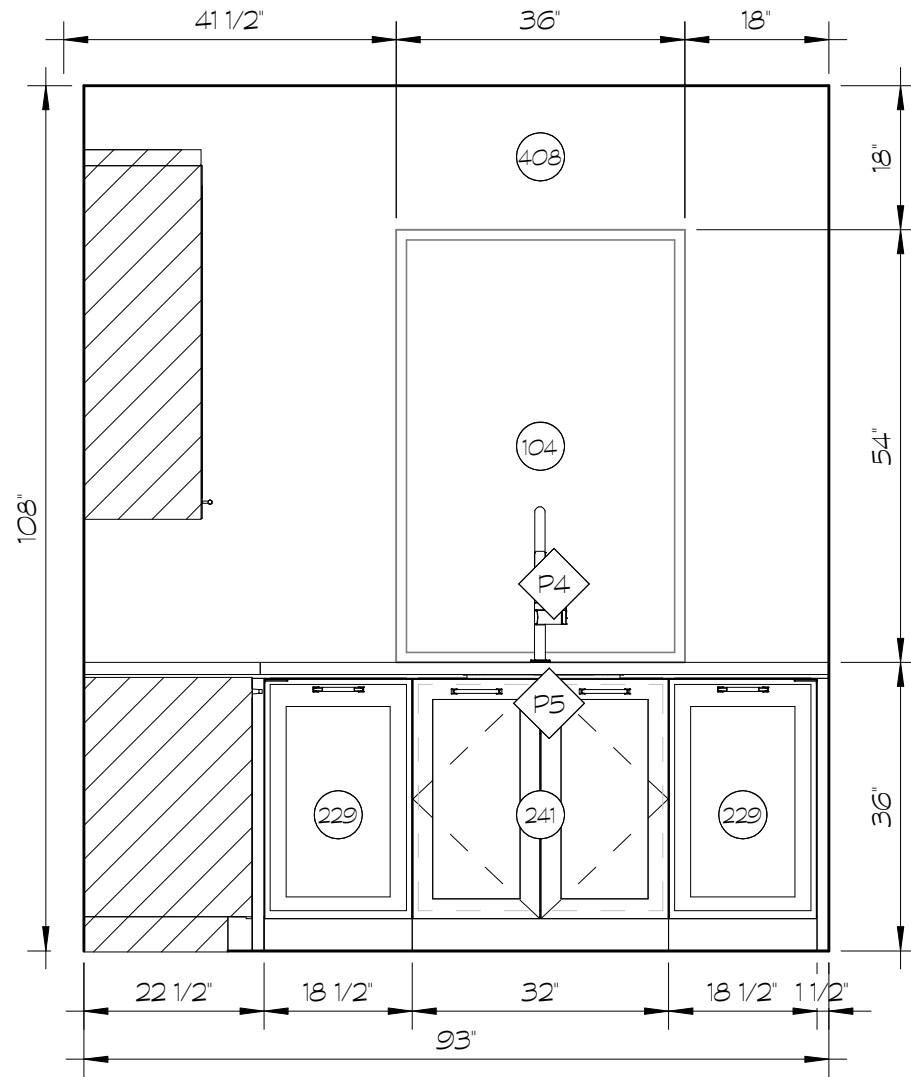


○ NOTES

- 104 WINDOW
- 229 SINGLE BASE CABINET
- 241 SINK BASE CABINET
- 408 WALL FINISH, PAINT

◇ PLUMBING

TAG	DESCRIPTION	COUNT
P4	STANDARD LAUNDRY FAUCET	1
P5	STANDARD LAUNDRY SINK	1

SCALE: 1/2" = 1'-0"

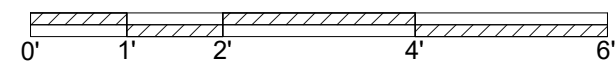

LUNDBERG RESIDENCE  
MOONLIGHT CANYON - MODEL HOME 2934 - LOT 32  
LAUNDRY ROOM  
ELEVATION A

**lori carroll**  
& associates  
(ph) 520.886.3443 - (fx)  
520.886.1768  
www.loricarroll.com

DRAWN BY:  
TJP


DATE:  
1/5/26

REVISIONS

NO.	DESCRIPTION	DATE

A7.3  
el

APRIL 9TH, 2026

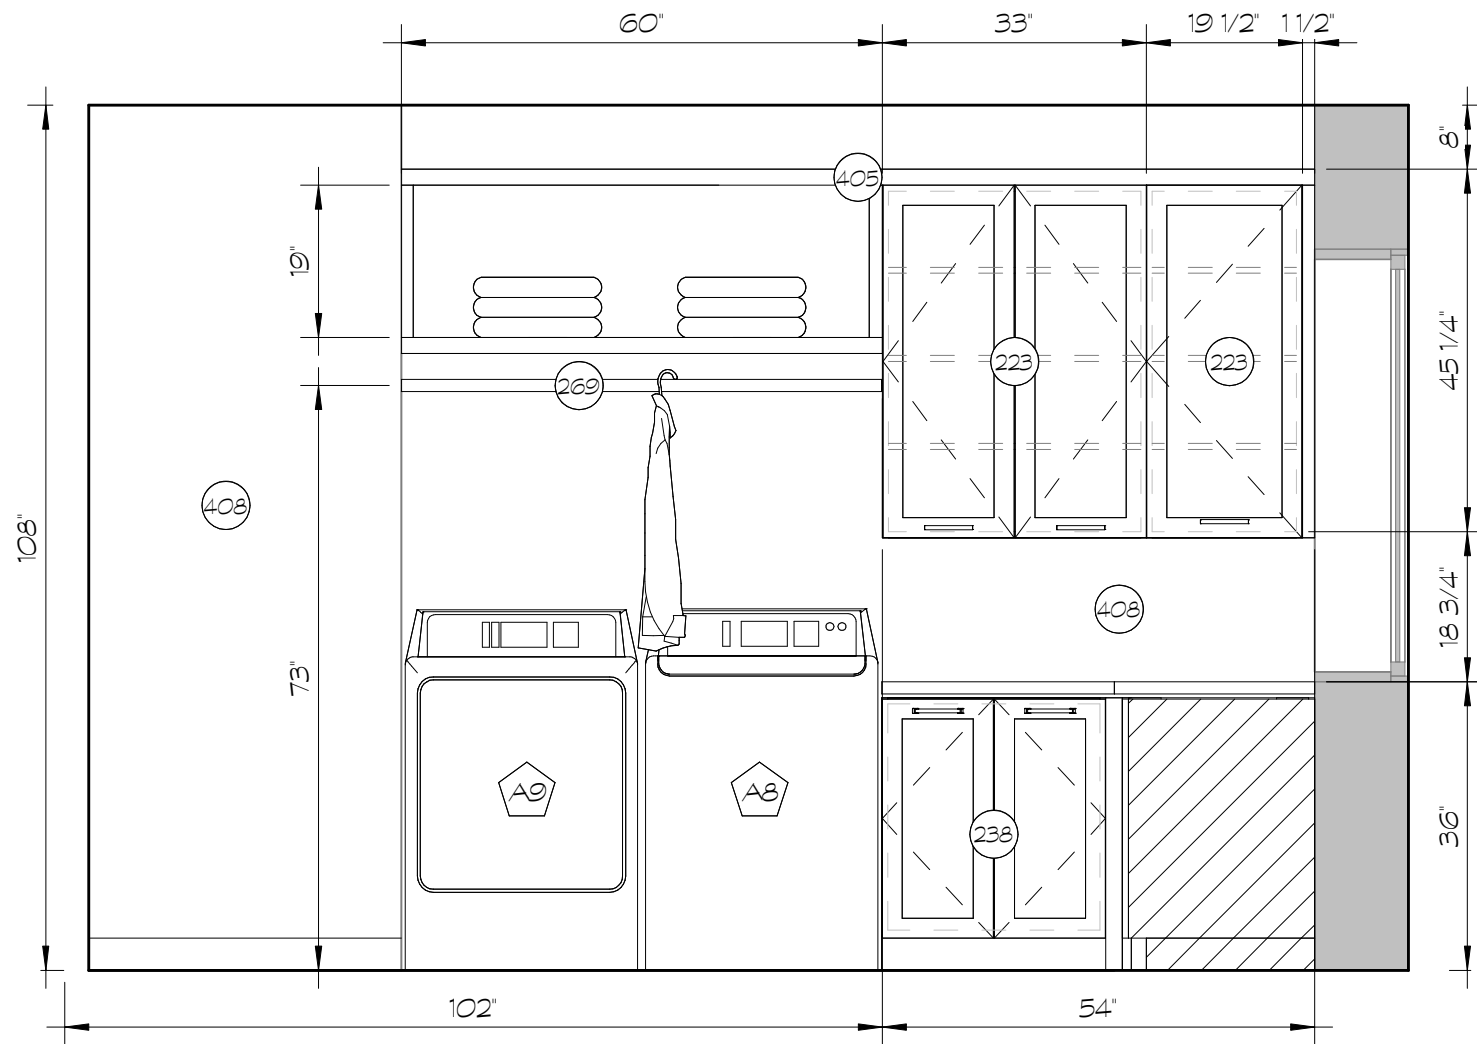


NOTES

- 223 WALL CABINETS, WITH ADJUSTABLE SHELVING
- 238 BASE CABINETS
- 269 DRIP DRY ROD
- 405 2" CROWN
- 408 WALL FINISH, PAINT

APPLIANCE

TAG	DESCRIPTION	COUNT
		1
A8	WASHER	1
A9	DRYER	1

(B) ELEVATION  
1/2" = 1'-0"

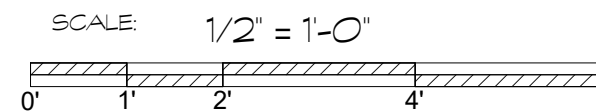

LUNDBERG RESIDENCE  
MOONLIGHT CANYON - MODEL HOME 2934 - LOT 32  
LAUNDRY ROOM  
ELEVATION B

**lori carroll**  
& associates  
(ph) 520.886.3443 - (fx)  
520.886.1768  
www.loricarroll.com


DRAWN BY:  
TJP  
DATE:  
1/5/26

REVISIONS

NO.	DESCRIPTION	DATE

A7.4  
el

APRIL 9TH, 2026

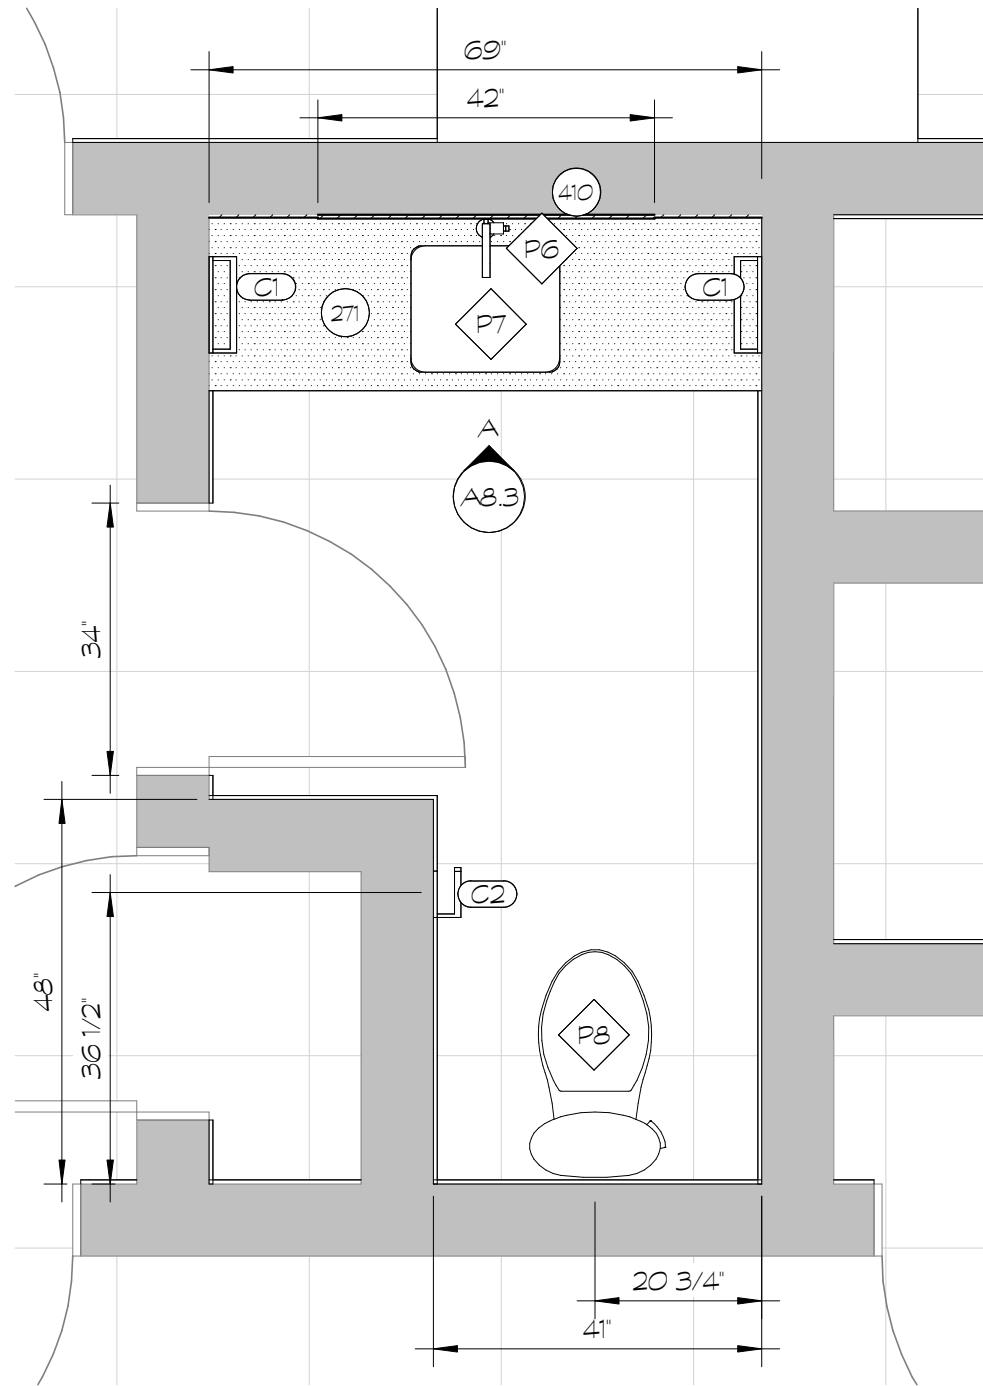

① FLOOR PLAN  
1/2" = 1'-0"

○ NOTES

- 271 COUNTERTOP, 12" MITERED APRON FRONT, PROVIDE IN-WALL SUPPORT
- 410 FULL HEIGHT MIRROR WITH BACK LIGHTING


◇ PLUMBING

TAG	DESCRIPTION	COUNT
P6	STANDARD BATH FAUCET	1
P7	STANDARD BATH SINK	1
P8	STANDARD TOILET	1

○ ACCESSORIES

TAG	DESCRIPTION	COUNT
C1	STANDARD TOWEL BAR, UPGRADE FINISH	2
C2	STANDARD TOILET TISSUE HOLDER, UPGRADE FINISH	1

SCALE: 1/2" = 1'-0"

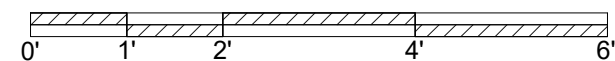


LUNDBERG RESIDENCE  
MOONLIGHT CANYON - MODEL HOME 2934 - LOT 32  
POWDER ROOM  
FLOOR PLAN

**lori carroll**  
& associates  
(ph) 520.886.3443 - (fx) 520.886.1768  
www.loricarroll.com

DRAWN BY:  
TJP  
DATE:  
1/5/26

REVISIONS		

A8.0  
A

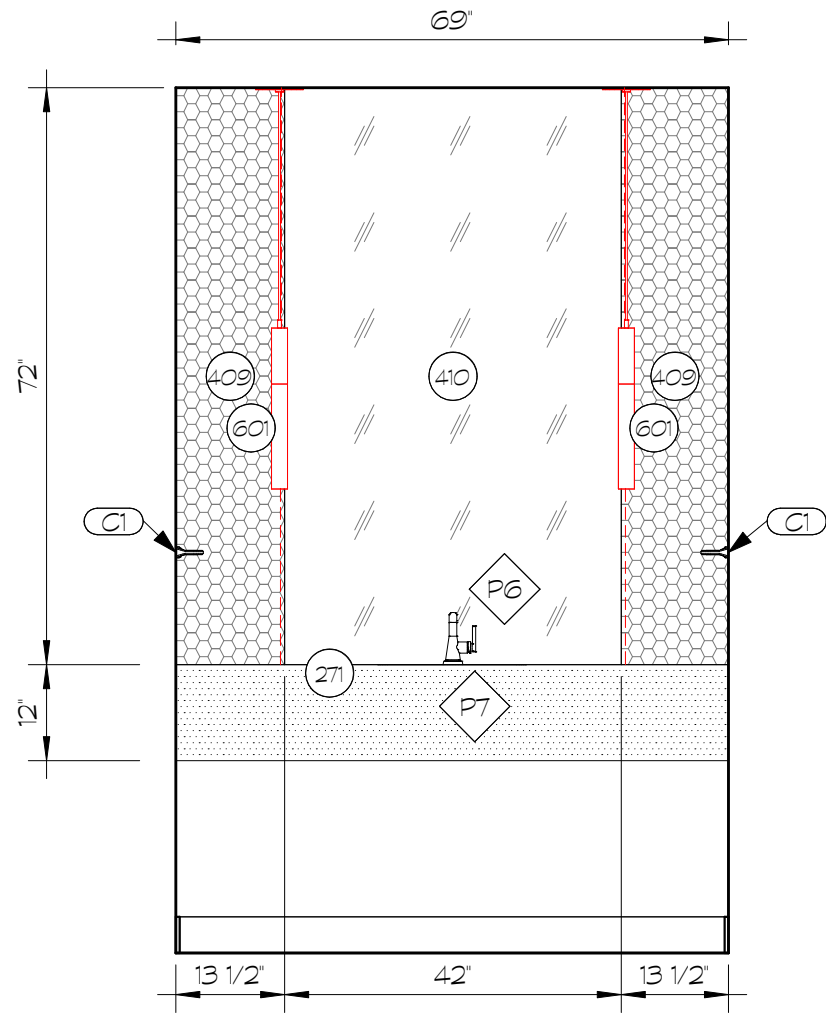

**A** ELEVATION  
1/2" = 1'-0"

**NOTES**

- 271 COUNTERTOP, 12" MITERED APRON FRONT, PROVIDE IN-WALL SUPPORT
- 409 ACCENT WALL TILE
- 410 FULL HEIGHT MIRROR WITH BACK LIGHTING
- 601 PENDANT

----- LED LIGHTING


**PLUMBING**

TAG	DESCRIPTION	COUNT
P6	STANDARD BATH FAUCET	1
P7	STANDARD BATH SINK	1

**ACCESSORIES**

TAG	DESCRIPTION	COUNT
C1	STANDARD TOWEL BAR, UPGRADE FINISH	2

SCALE: 1/2" = 1'-0"

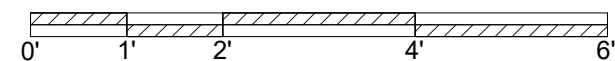

**LUNDBERG RESIDENCE**  
MOONLIGHT CANYON - MODEL HOME 2934 - LOT 32  
POWDER ROOM  
ELEVATION A

**lori carroll & associates**  
(ph) 520.886.3443 - (fx) 520.886.1768  
www.loricarroll.com

DRAWN BY: TJP

DATE: 1/5/26


REVISIONS

NO.	DESCRIPTION	DATE

**A8.3**  
e

APRIL 9TH, 2026

1 FLOOR PLAN  
1/2" = 1'-0"

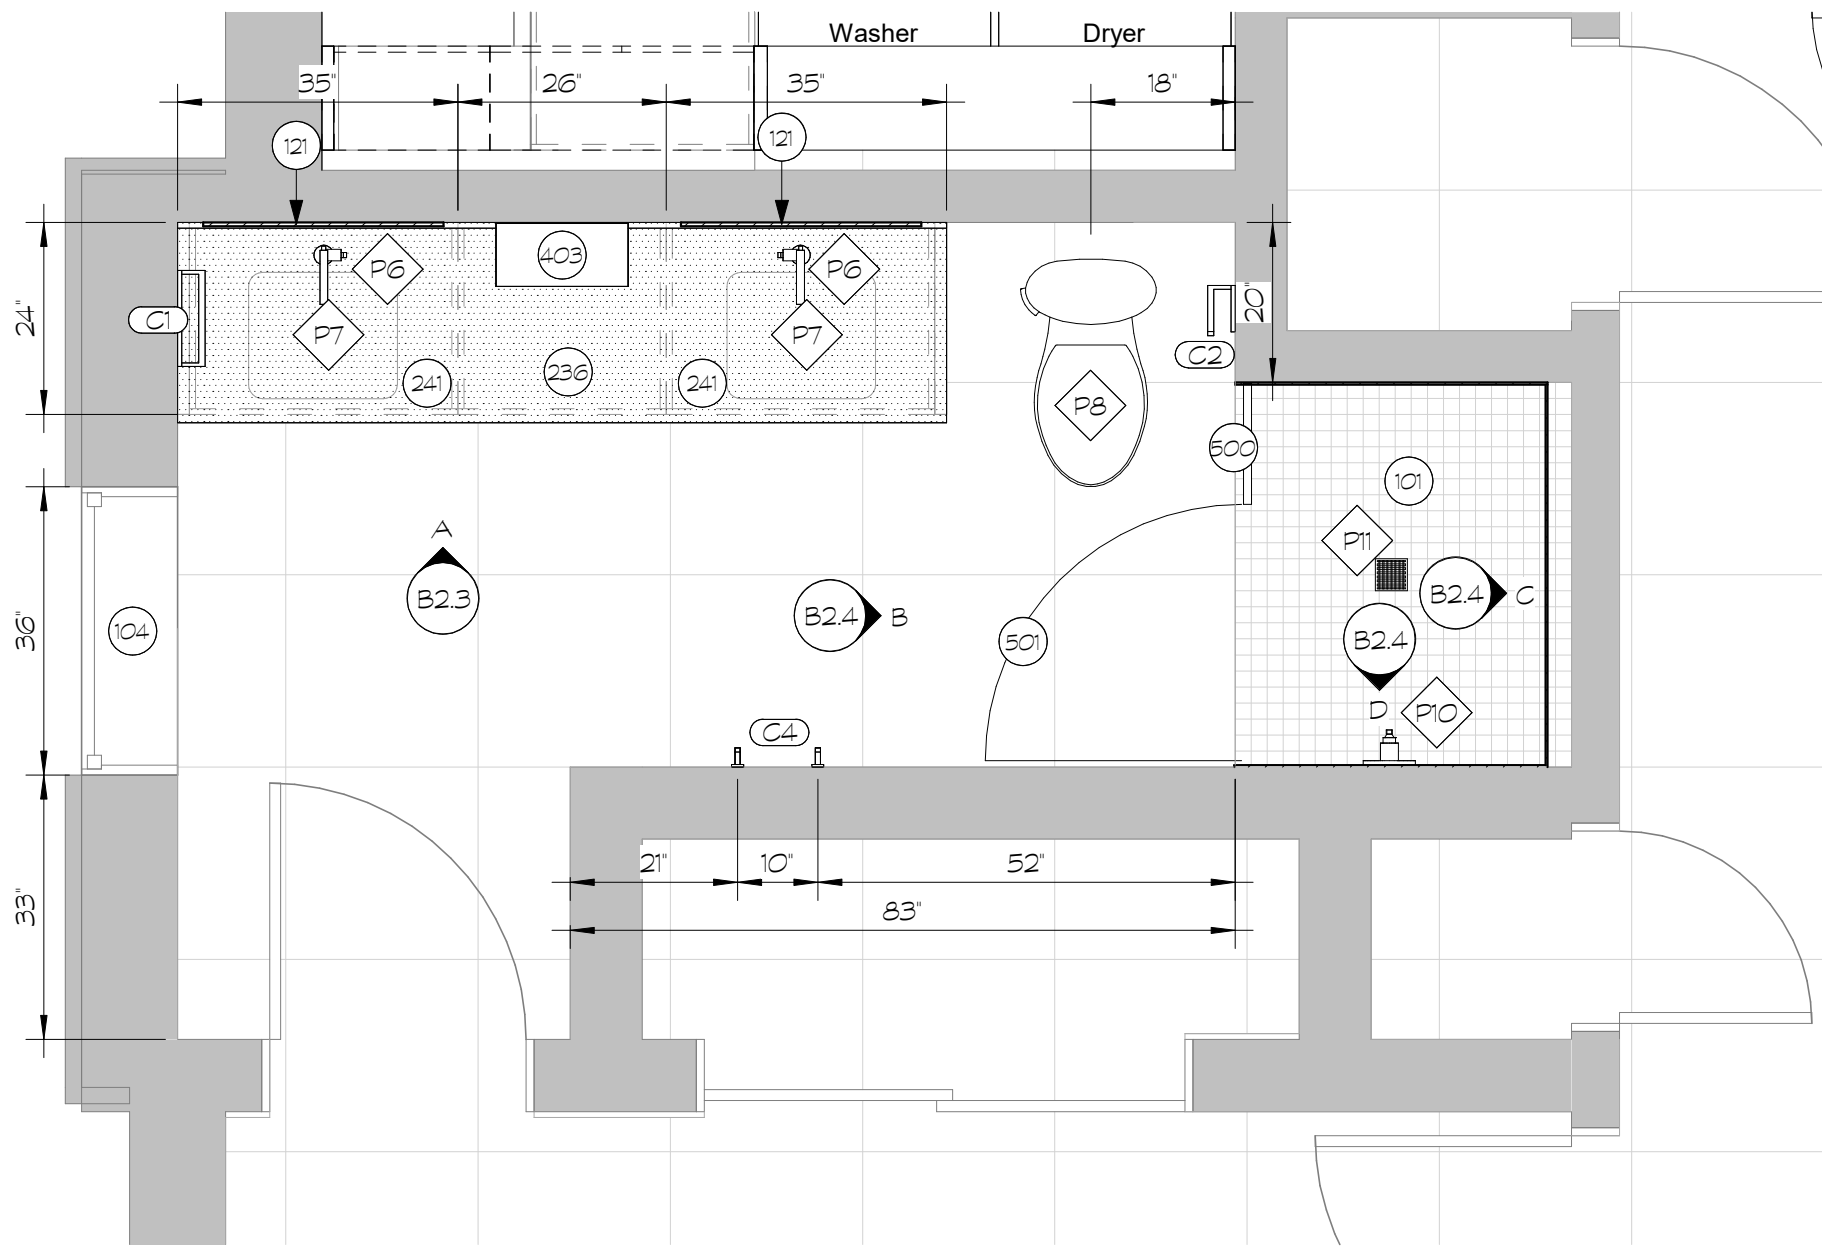

NOTES

- 101 STANDARD SHOWER FLOOR TILE, 2" X 2"
- 104 WINDOW
- 121 STANDARD FRAMELESS MIRROR
- 236 3 DRAWER BASE
- 241 SINK BASE CABINET
- 403 CANTILEVERED SHELVES
- 500 GLASS PARTITION, "U" CHANNEL INTO WALL, CEILING & FLOOR, ENDUROSHIELD STAIN PROTECTIVE COATING
- 501 GLASS SHOWER DOOR, ENDUROSHIELD STAIN PROTECTIVE COATING


PLUMBING

TAG	DESCRIPTION	COUNT
P6	STANDARD BATH FAUCET, UPGRADE FINISH	2
P7	STANDARD BATH SINK	2
P8	STANDARD TOILET	1
P10	STANDARD SHOWER CONTROL, UPGRADE FINISH	1
P11	STANDARD SHOWER DRAIN, UPGRADE FINISH	1

ACCESSORIES

TAG	DESCRIPTION	COUNT
C1	STANDARD TOWEL BAR, UPGRADE FINISH	1
C2	STANDARD TOILET TISSUE HOLDER, UPGRADE FINISH	1
C4	STANDARD ROBE HOOK, UPGRADE FINISH	2

SCALE: 1/2" = 1'-0"

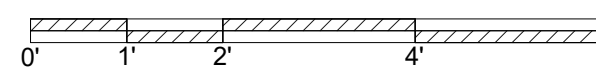

**LUNDBERG RESIDENCE**  
MOONLIGHT CANYON - MODEL HOME 2934 - LOT 32  
GUEST BATH 1  
FLOOR PLAN


**lori carroll & associates**  
(ph) 520.886.3443 - (fx) 520.886.1768  
www.loricarroll.com

DRAWN BY:  
TJP  
DATE:  
1/5/26

REVISIONS	

**B2.0**  
A

APRIL 9TH, 2026

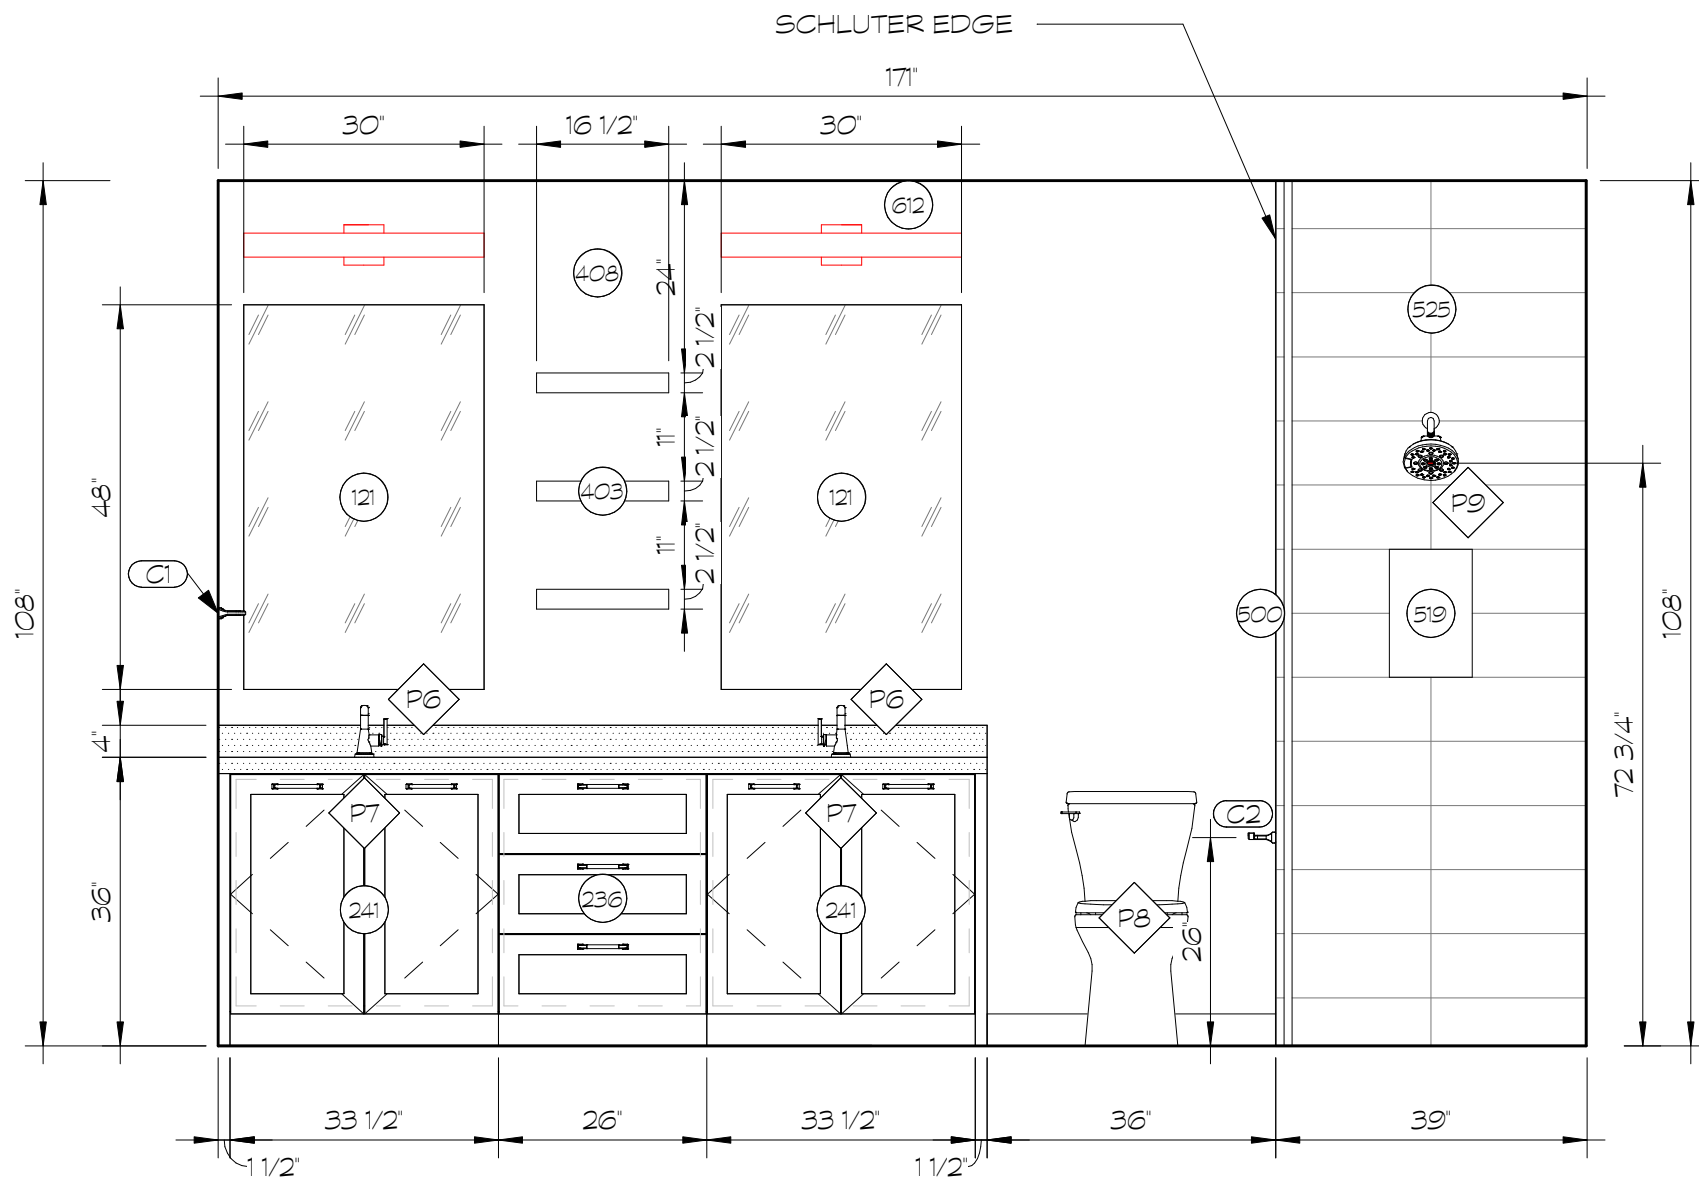

○ NOTES

- 121 STANDARD FRAMELESS MIRROR
- 236 3 DRAWER BASE
- 241 SINK BASE CABINET
- 403 CANTILEVERED SHELVES
- 408 WALL FINISH, PAINT
- 500 GLASS PARTITION, "U" CHANNEL INTO WALL, CEILING & FLOOR, ENDUROSHIELD STAIN PROTECTIVE COATING
- 519 NICHE
- 525 STANDARD MAIN WALL TILE, 8"x24"
- 612 VANITY LIGHT


◇ PLUMBING

TAG	DESCRIPTION	COUNT
P6	STANDARD BATH FAUCET, UPGRADE FINISH	2
P7	STANDARD BATH SINK	2
P8	STANDARD TOILET	1
P9	STANDARD SHOWER HEAD, UPGRADE FINISH	1

○ ACCESSORIES

TAG	DESCRIPTION	COUNT
C1	STANDARD TOWEL BAR, UPGRADE FINISH	1
C2	STANDARD TOILET TISSUE HOLDER, UPGRADE FINISH	1

Ⓐ ELEVATION  
1/2" = 1'-0"

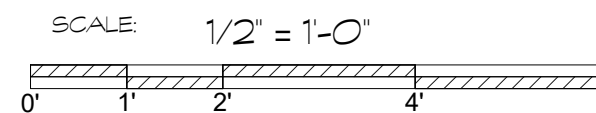

**LUNDBERG RESIDENCE**  
 MOONLIGHT CANYON - MODEL HOME 2934 - LOT 32  
 GUEST BATH 1  
 ELEVATION A

**lori carroll & associates**  
 (ph) 520.886.3443 - (fx) 520.886.1768  
 www.loricarroll.com


DRAWN BY: TJP  
DATE: 1/5/26

REVISIONS


NO.	DESCRIPTION	DATE

B2.3  
el


APRIL 9TH, 2026

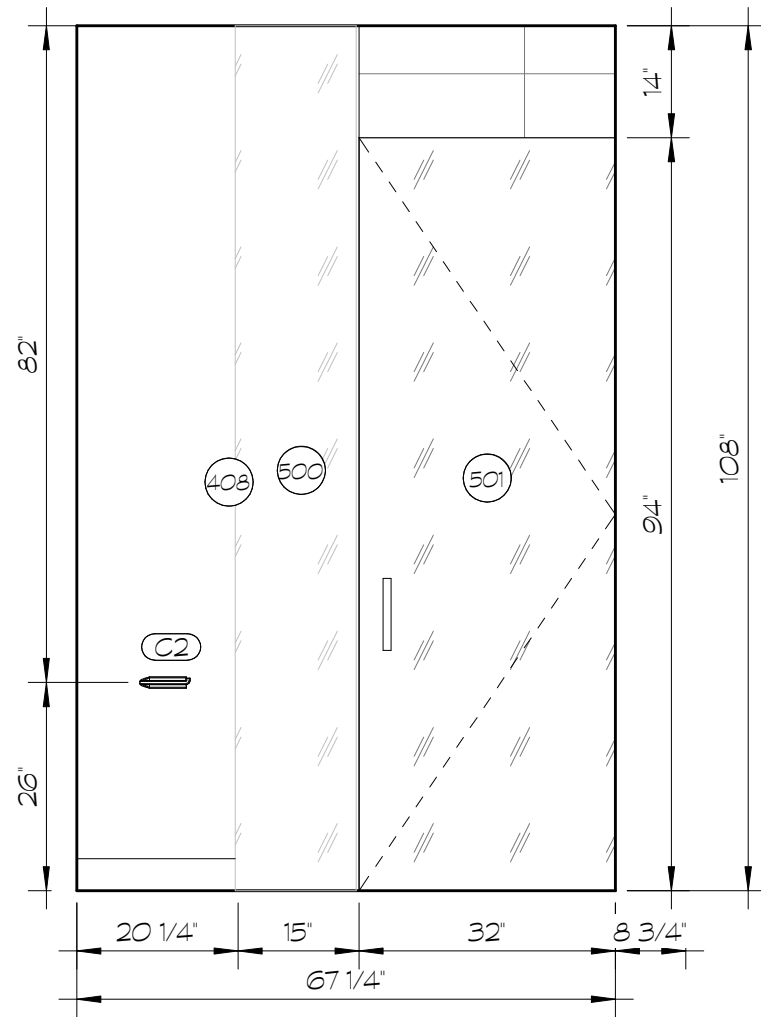

Ⓑ ELEVATION  
1/2" = 1'-0"

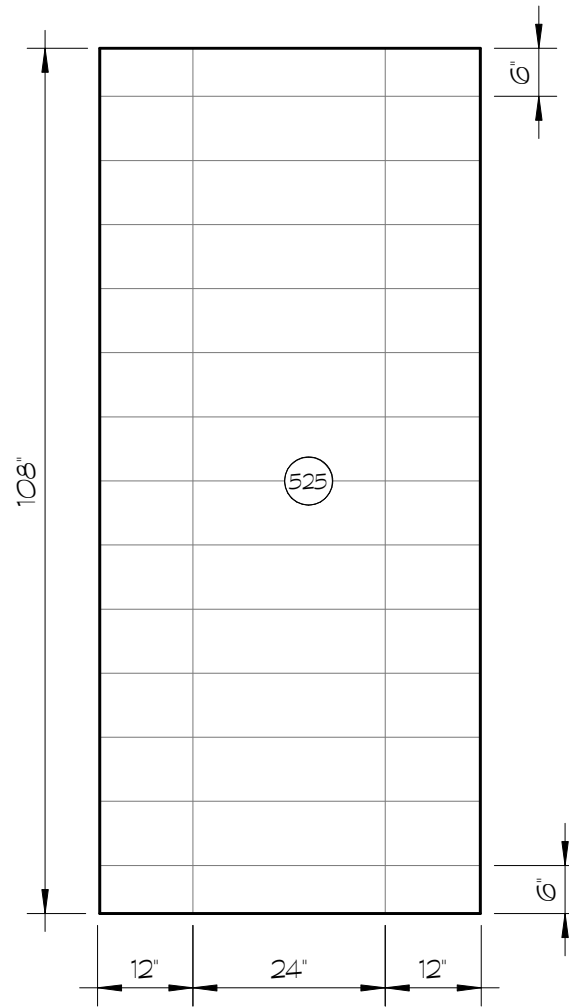

Ⓒ ELEVATION  
1/2" = 1'-0"

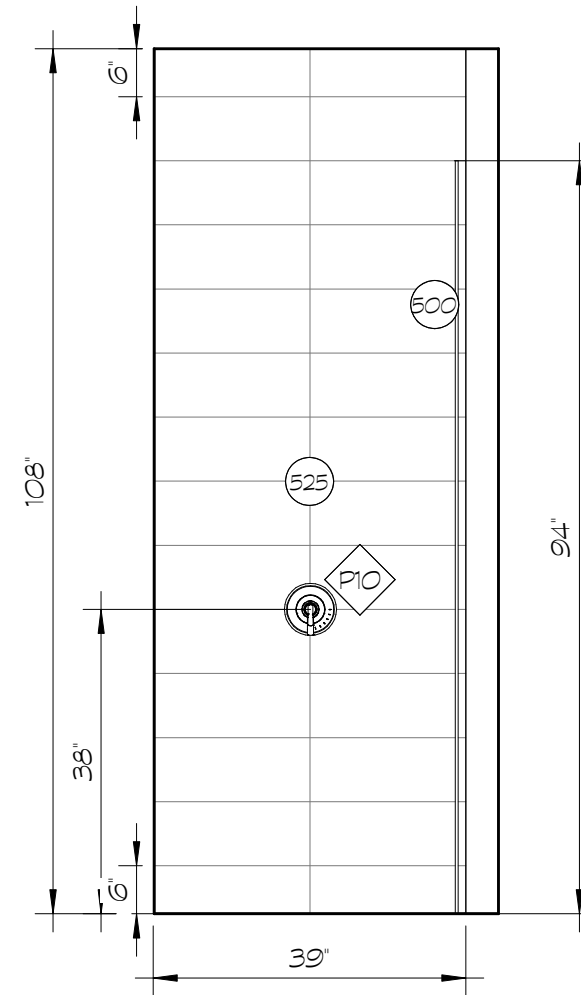

Ⓓ ELEVATION  
1/2" = 1'-0"

○ NOTES


- 408 WALL FINISH, PAINT
- 500 GLASS PARTITION, "U" CHANNEL INTO WALL, CEILING & FLOOR, ENDUROSHIELD STAIN PROTECTIVE COATING
- 501 GLASS SHOWER DOOR, ENDUROSHIELD STAIN PROTECTIVE COATING
- 525 STANDARD MAIN WALL TILE, 8"x 24"

◇ PLUMBING

TAG	DESCRIPTION	COUNT
P9	STANDARD SHOWER HEAD, UPGRADE FINISH	1
P10	STANDARD SHOWER CONTROL, UPGRADE FINISH	1
P11	STANDARD SHOWER DRAIN, UPGRADE FINISH	1

○ ACCESSORIES

TAG	DESCRIPTION	COUNT
C2	STANDARD TOILET TISSUE HOLDER, UPGRADE FINISH	1

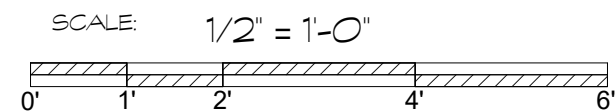

**LUNDBERG RESIDENCE**  
 MOONLIGHT CANYON - MODEL HOME 2934 - LOT 32  
 GUEST BATH 1  
 ELEVATION B, C & D

**lori carroll & associates**  
 (ph) 520.886.3443 - (fx) 520.886.1768  
 www.loricarroll.com



DRAWN BY:  
 Author  
 DATE:  
 DATE

REVISIONS

NO.	DATE	DESCRIPTION

**B2.4**  
 el

① FLOOR PLAN  
3/8" = 1'-0"

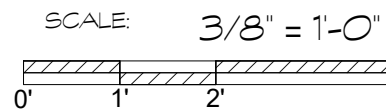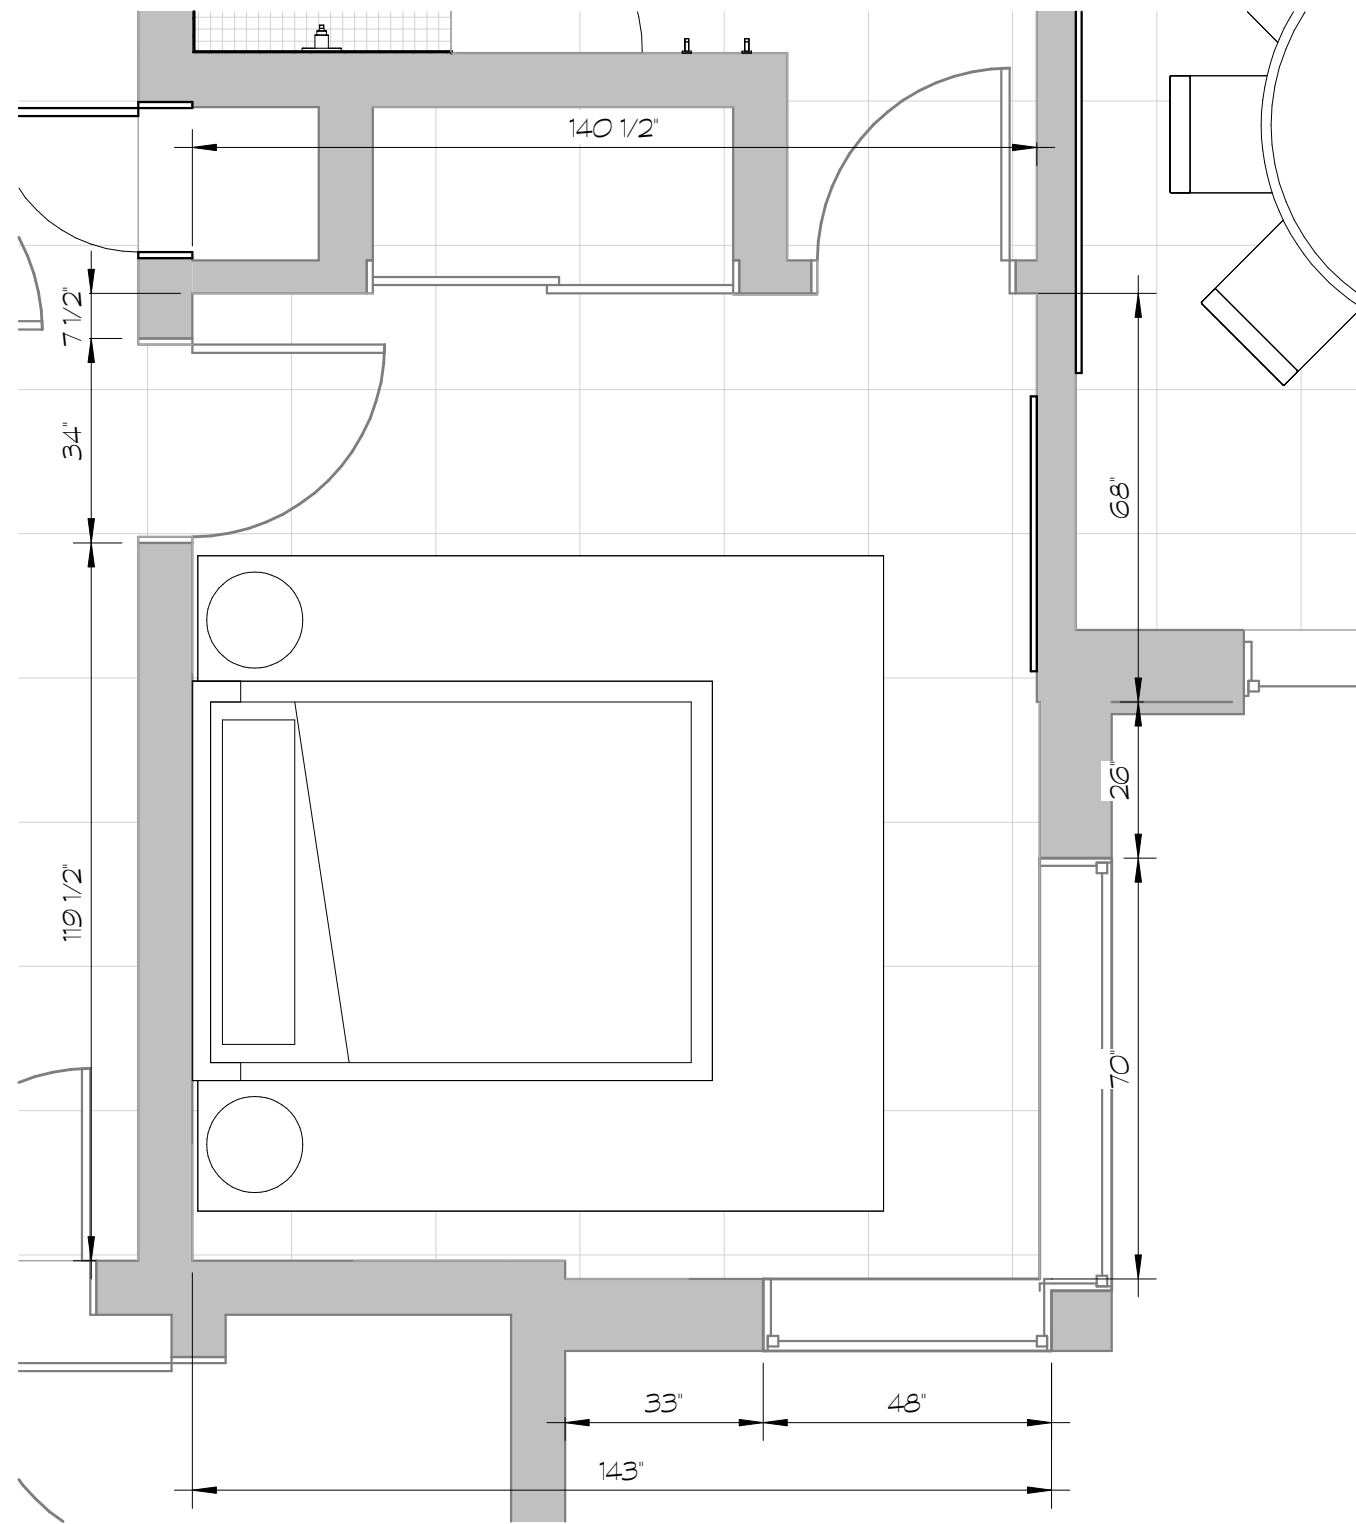

LUNDBERG RESIDENCE  
MOONLIGHT CANYON - MODEL HOME 2934 - LOT 32  
GUEST BED 2  
FLOOR PLAN

**lori carroll**  
& associates

(PH) 520.886.3443 - (K)  
520.886.1768  
www.loricarroll.com


DRAWN BY:  
TJP  
DATE:  
1/5/26

REVISIONS	

B3.0  
A

APRIL 9TH, 2026

① FLOOR PLAN  
1/2" = 1'-0"

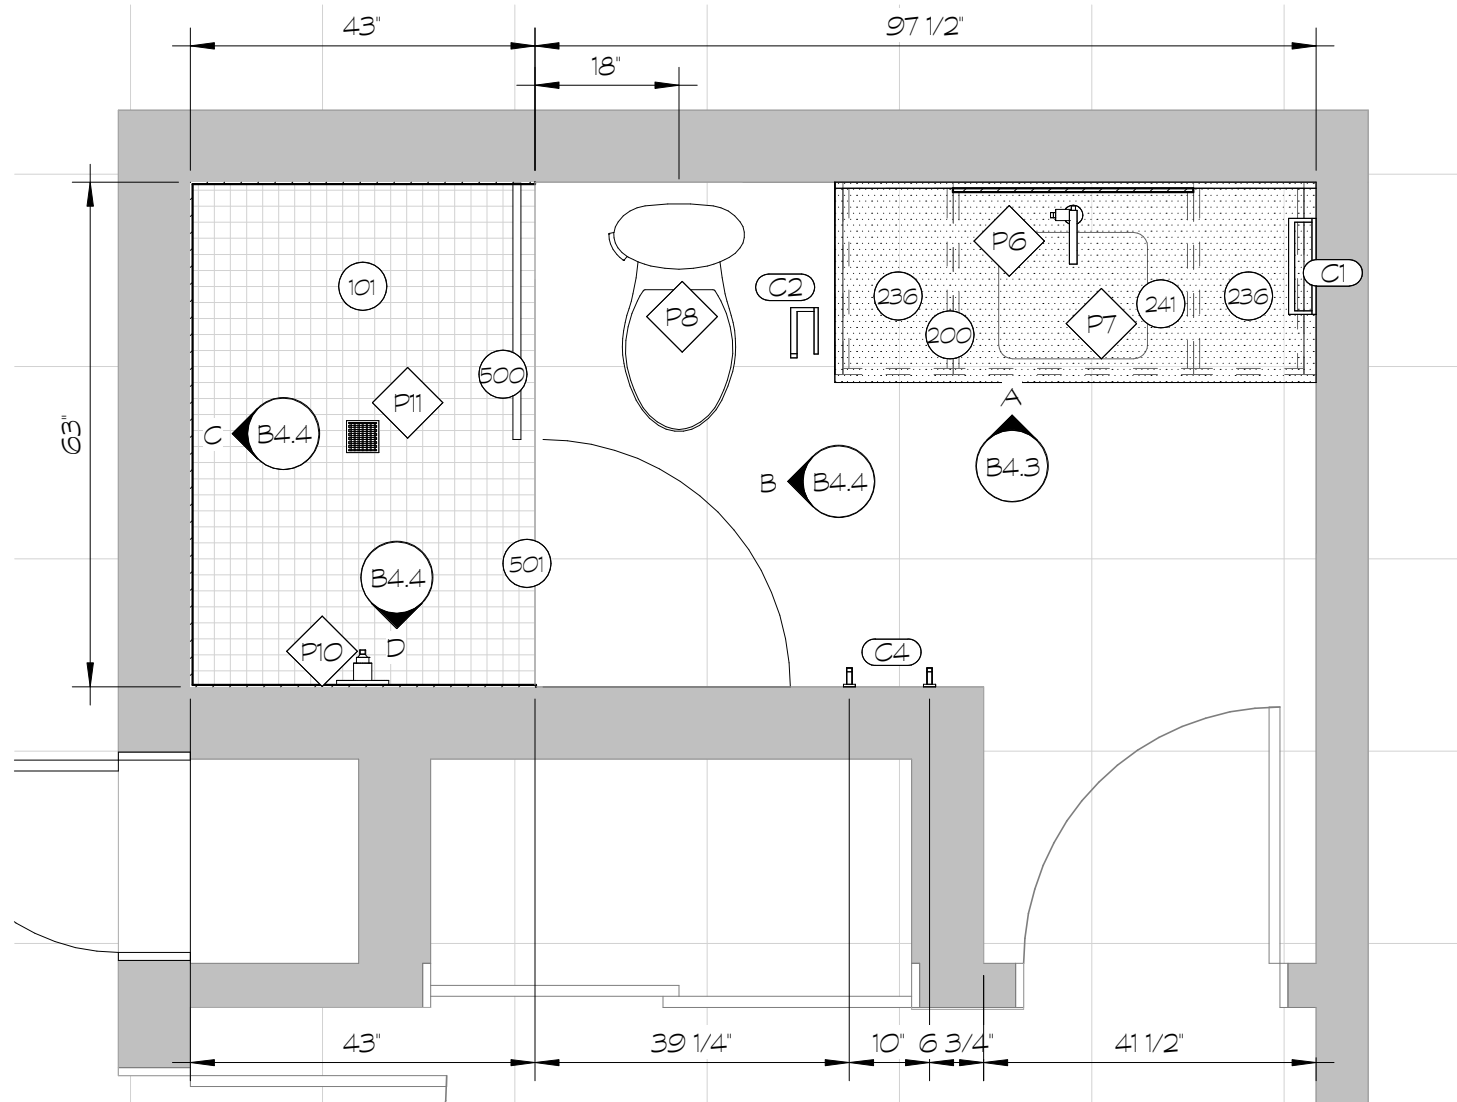

○ NOTES

- 101 STANDARD SHOWER FLOOR TILE, 2" X 2"
- 200 COUNTERTOP, 2" MITTERED EASED EDGE
- 236 3 DRAWER BASE
- 241 SINK BASE CABINET
- 500 GLASS PARTITION, "U" CHANNEL INTO WALL, CEILING & FLOOR, ENDUROSHIELD STAIN PROTECTIVE COATING
- 501 GLASS SHOWER DOOR, ENDUROSHIELD STAIN PROTECTIVE COATING


◇ PLUMBING

TAG	DESCRIPTION	COUNT
P6	STANDARD FAUCET	1
P7	STANDARD BATH SINK	1
P8	STANDARD TOILET	1
P10	STANDARD SHOWER CONTROL, UPGRADE FINISH	1
P11	STANDARD SHOWER DRAIN, UPGRADE FINISH	1

○ ACCESSORIES

TAG	DESCRIPTION	COUNT
C1	STANDARD TOWEL BAR, UPGRADE FINISH	1
C2	STANDARD TOILET TISSUE HOLDER, UPGRADE FINISH	1
C4	STANDARD ROBE HOOK, UPGRADE FINISH	2

SCALE: 1/2" = 1'-0"

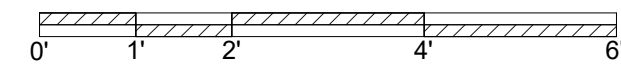

LUNDBERG RESIDENCE

MOONLIGHT CANYON - MODEL HOME 2934 - LOT 32

GUEST BATH 2

FLOOR PLAN

**lori carroll**  
& associates

(ph) 520.886.3443 - (fx) 520.886.1768  
www.loricarroll.com

DRAWN BY: TJP

DATE: 1/5/26


REVISIONS

NO.	DESCRIPTION	DATE

B4.0  
A

APRIL 9TH, 2026

Ⓐ ELEVATION  
1/2" = 1'-0"

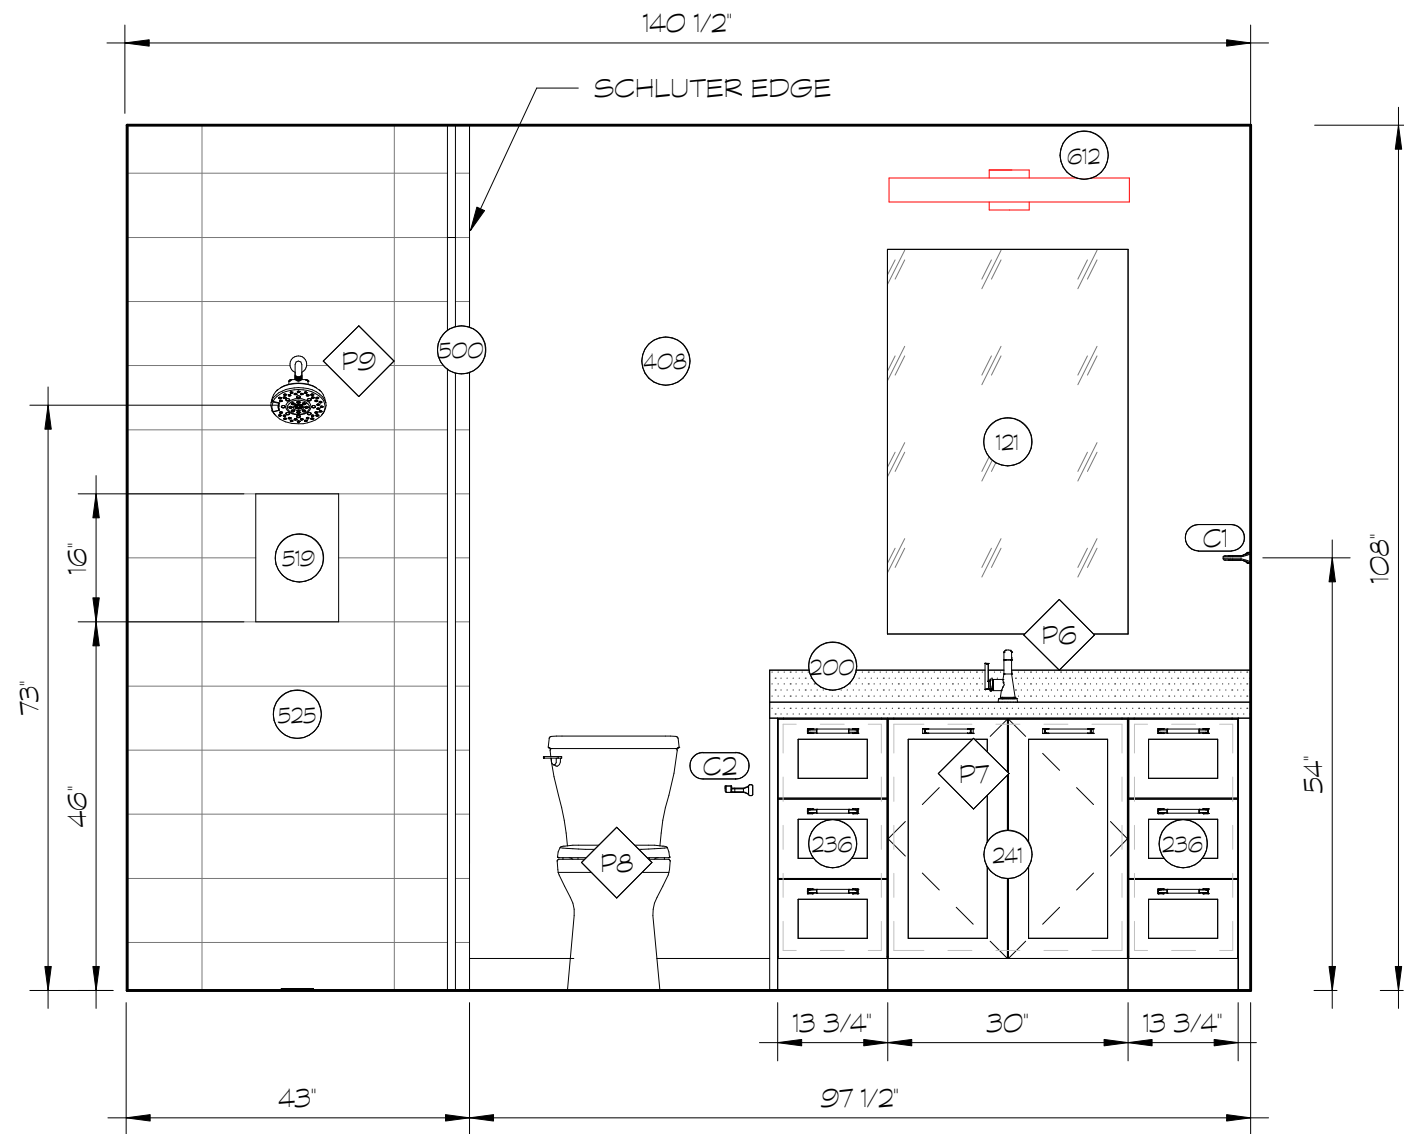

○ NOTES

- 121 STANDARD FRAMELESS MIRROR
- 200 COUNTERTOP, 2" MITTERED EASED EDGE
- 236 3 DRAWER BASE
- 241 SINK BASE CABINET
- 408 WALL FINISH, PAINT
- 500 GLASS PARTITION, "U" CHANNEL INTO WALL, CEILING & FLOOR, ENDUROSHIELD STAIN PROTECTIVE COATING
- 519 NICHE
- 525 STANDARD MAIN WALL TILE, 8"x 24"
- 612 VANITY LIGHT


◇ PLUMBING

TAG	DESCRIPTION	COUNT
P6	STANDARD FAUCET	1
P7	STANDARD BATH SINK	1
P8	STANDARD TOILET	1
P9	STANDARD SHOWER HEAD, UPGRADE FINISH	1
P11	STANDARD SHOWER DRAIN, UPGRADE FINISH	1

○ ACCESSORIES

TAG	DESCRIPTION	COUNT
		1
C1	STANDARD TOWEL BAR, UPGRADE FINISH	1
C2	STANDARD TOILET TISSUE HOLDER, UPGRADE FINISH	1

SCALE: 1/2" = 1'-0"

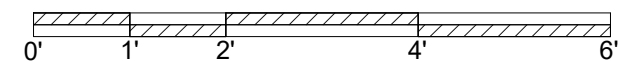

LUNDBERG RESIDENCE

MOONLIGHT CANYON - MODEL HOME 2934 - LOT 32

GUEST BATH 2

ELEVATION A

**lori carroll**  
& associates

(ph) 520.886.3443 - (fx) 520.886.1768  
www.loricarroll.com

DRAWN BY:

TJP

DATE:


1/5/26

REVISIONS


NO.	DESCRIPTION	DATE

B4.3  
el


APRIL 9TH, 2026

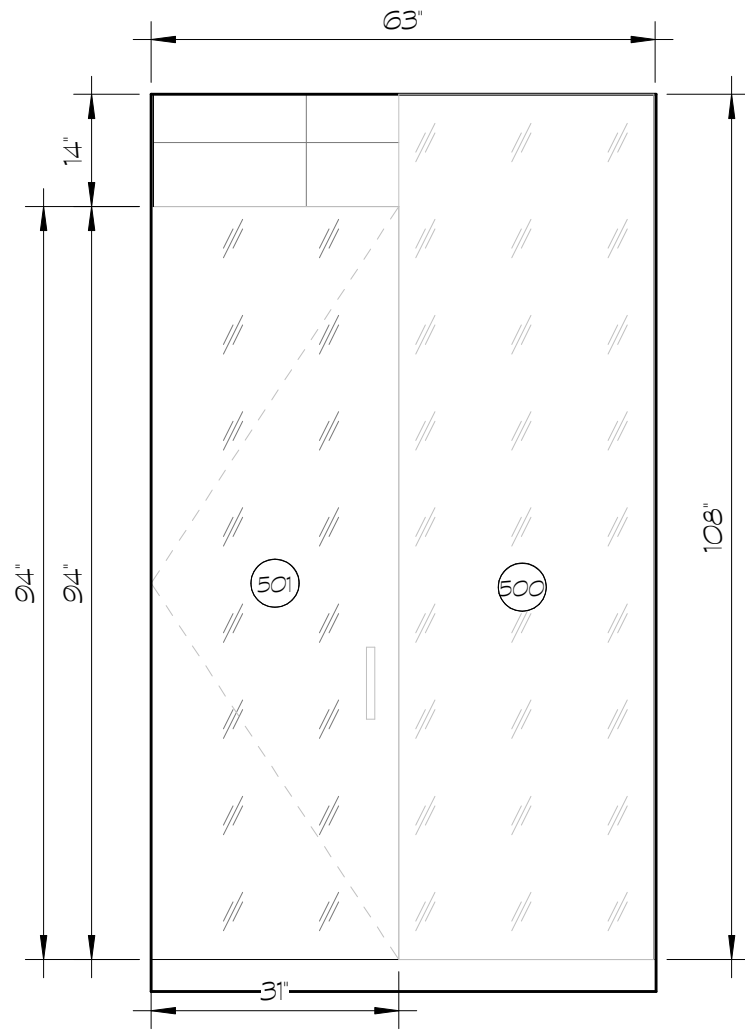

**B** ELEVATION  
1/2" = 1'-0"

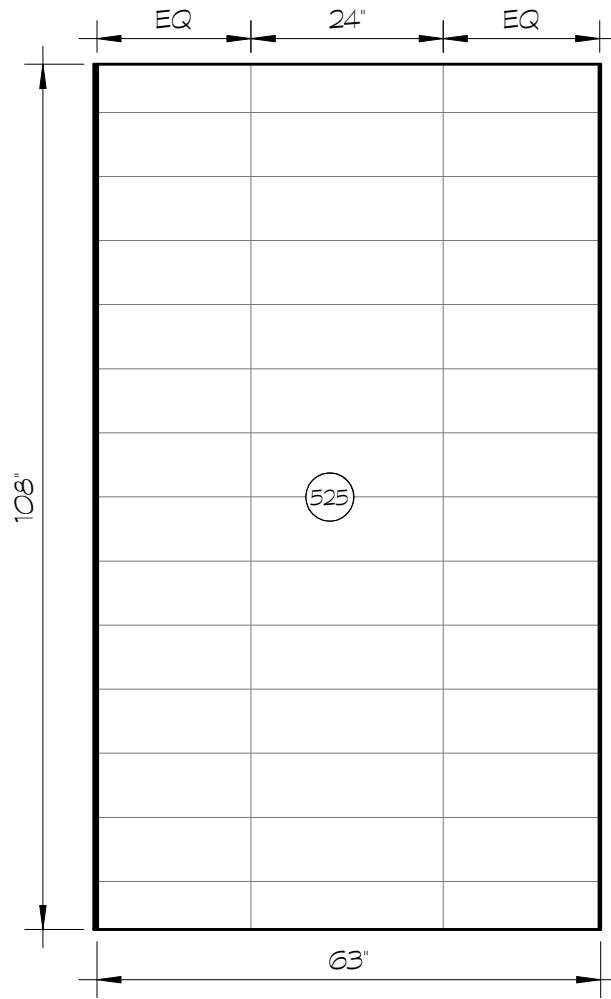

**C** ELEVATION  
1/2" = 1'-0"

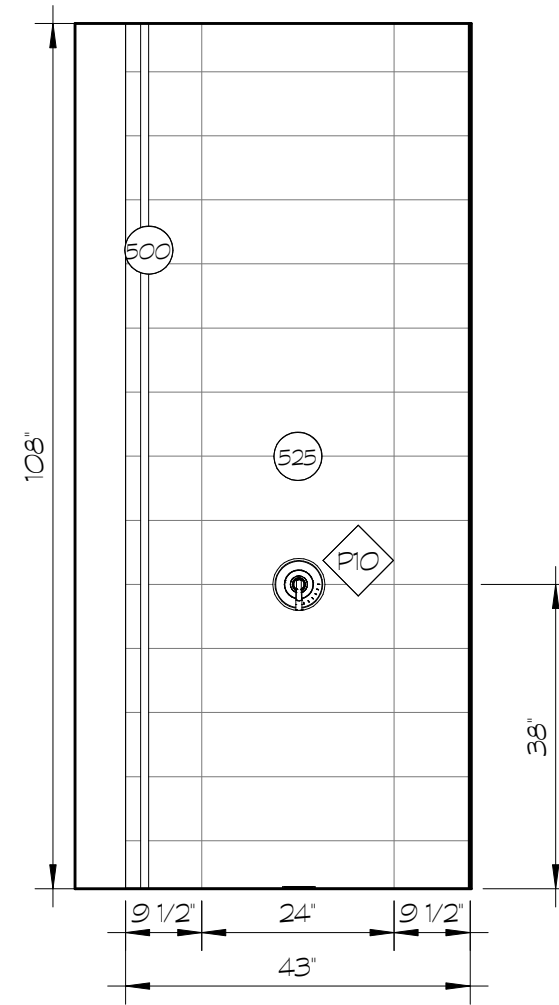


**D** ELEVATION  
1/2" = 1'-0"

**NOTES**

- 500 GLASS PARTITION, "U" CHANNEL INTO WALL, CEILING & FLOOR, ENDUROSHIELD STAIN PROTECTIVE COATING
- 501 GLASS SHOWER DOOR, ENDUROSHIELD STAIN PROTECTIVE COATING
- 525 STANDARD MAIN WALL TILE, 8"x 24"

**PLUMBING**

TAG	DESCRIPTION	COUNT
P8	STANDARD TOILET	1
P9	STANDARD SHOWER HEAD, UPGRADE FINISH	1
P10	STANDARD SHOWER CONTROL, UPGRADE FINISH	1
P11	STANDARD SHOWER DRAIN, UPGRADE FINISH	1

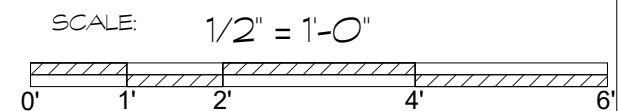

**LUNDBERG RESIDENCE**

MOONLIGHT CANYON - MODEL HOME 2934 - LOT 32  
GUEST BATH 2  
ELEVATION B, C & D

**lori carroll**  
& associates

(PH) 520.886.3443 - (F) 520.886.1768  
www.loricarroll.com


DRAWN BY:  
TJP

DATE:  
1/5/26


REVISIONS

NO.	DESCRIPTION	DATE

B4.4  
el

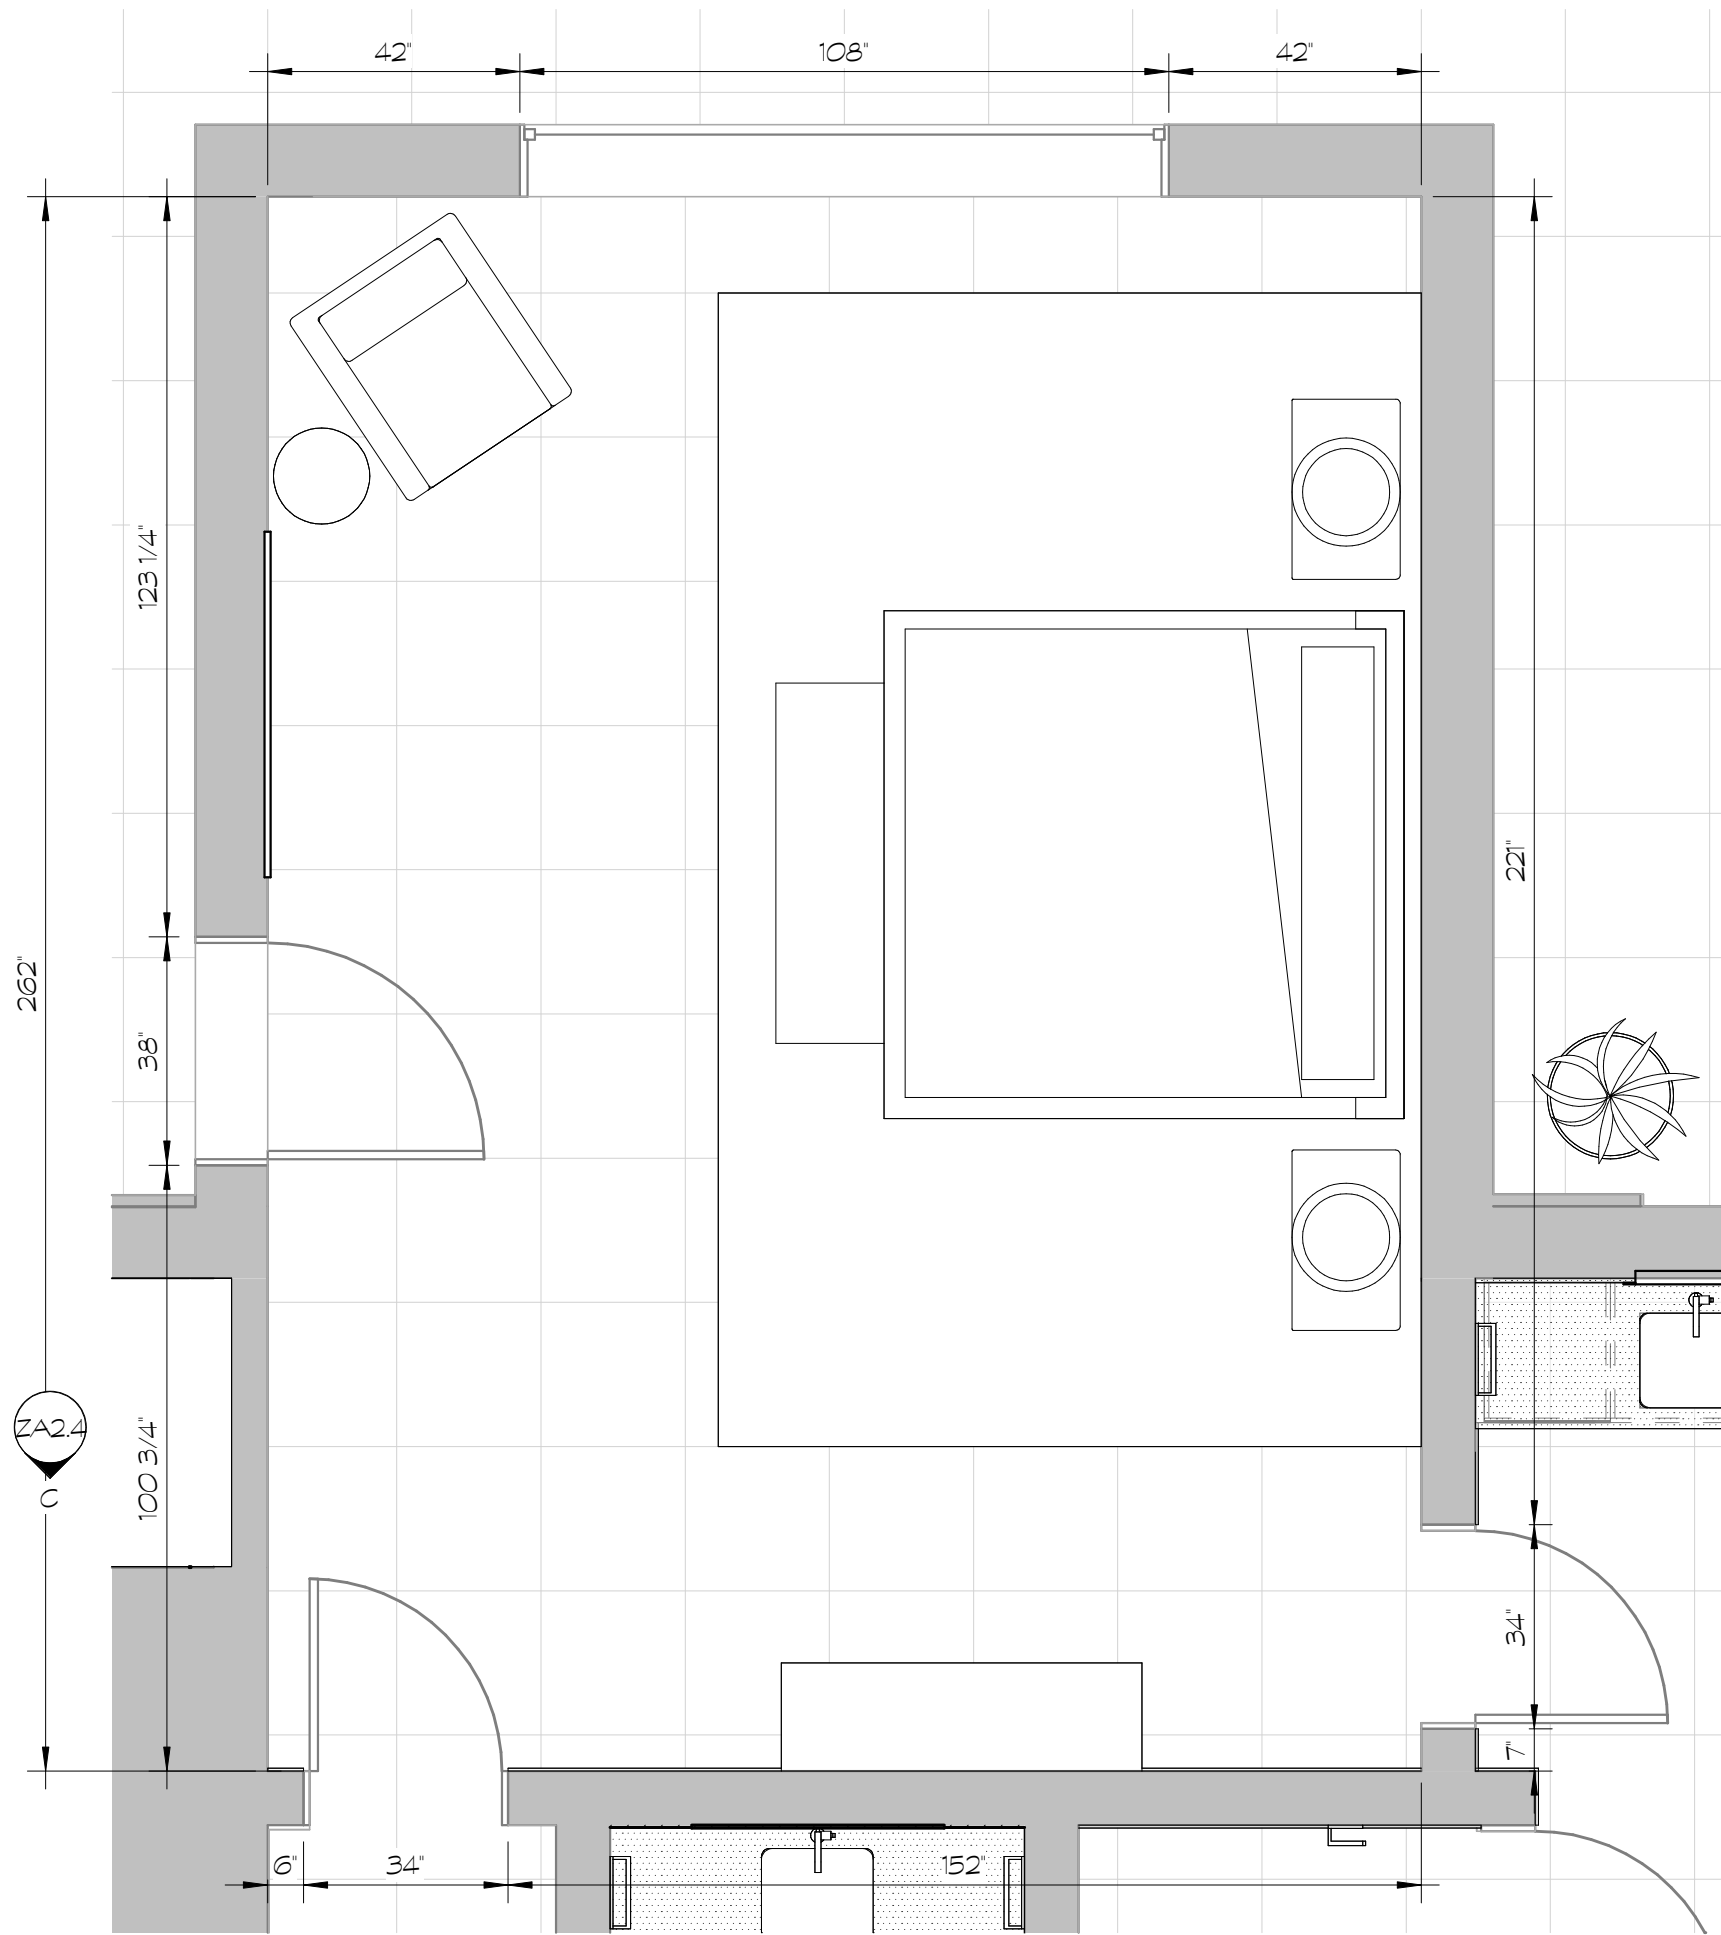


① FLOOR PLAN  
3/8" = 1'-0"

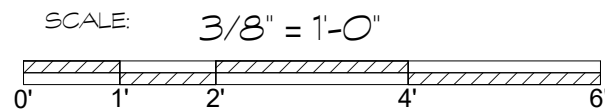

<p><b>lori carroll</b> &amp; associates</p> <p>(ph) 520.886.3443 - (fx) 520.886.1768 www.loricarroll.com</p>	<p>LUNDBERG RESIDENCE MOONLIGHT CANYON - MODEL HOME 2934 - LOT 32 PRIMARY BEDROOM FLOOR PLAN</p>																																	
<p>DRAWN BY: TJP</p>																																		
<p>DATE: 1/5/26</p>																																		
<p>REVISIONS</p> <table border="1" style="width: 100%; border-collapse: collapse;"> <thead> <tr> <th style="width: 5%;">NO.</th> <th style="width: 45%;">DESCRIPTION</th> <th style="width: 50%;">DATE</th> </tr> </thead> <tbody> <tr><td> </td><td> </td><td> </td></tr> <tr><td> </td><td> </td><td> </td></tr> <tr><td> </td><td> </td><td> </td></tr> <tr><td> </td><td> </td><td> </td></tr> <tr><td> </td><td> </td><td> </td></tr> <tr><td> </td><td> </td><td> </td></tr> <tr><td> </td><td> </td><td> </td></tr> <tr><td> </td><td> </td><td> </td></tr> <tr><td> </td><td> </td><td> </td></tr> <tr><td> </td><td> </td><td> </td></tr> </tbody> </table>		NO.	DESCRIPTION	DATE																														
NO.	DESCRIPTION	DATE																																
<p>C1.0 A</p>																																		

APRIL 9TH, 2026

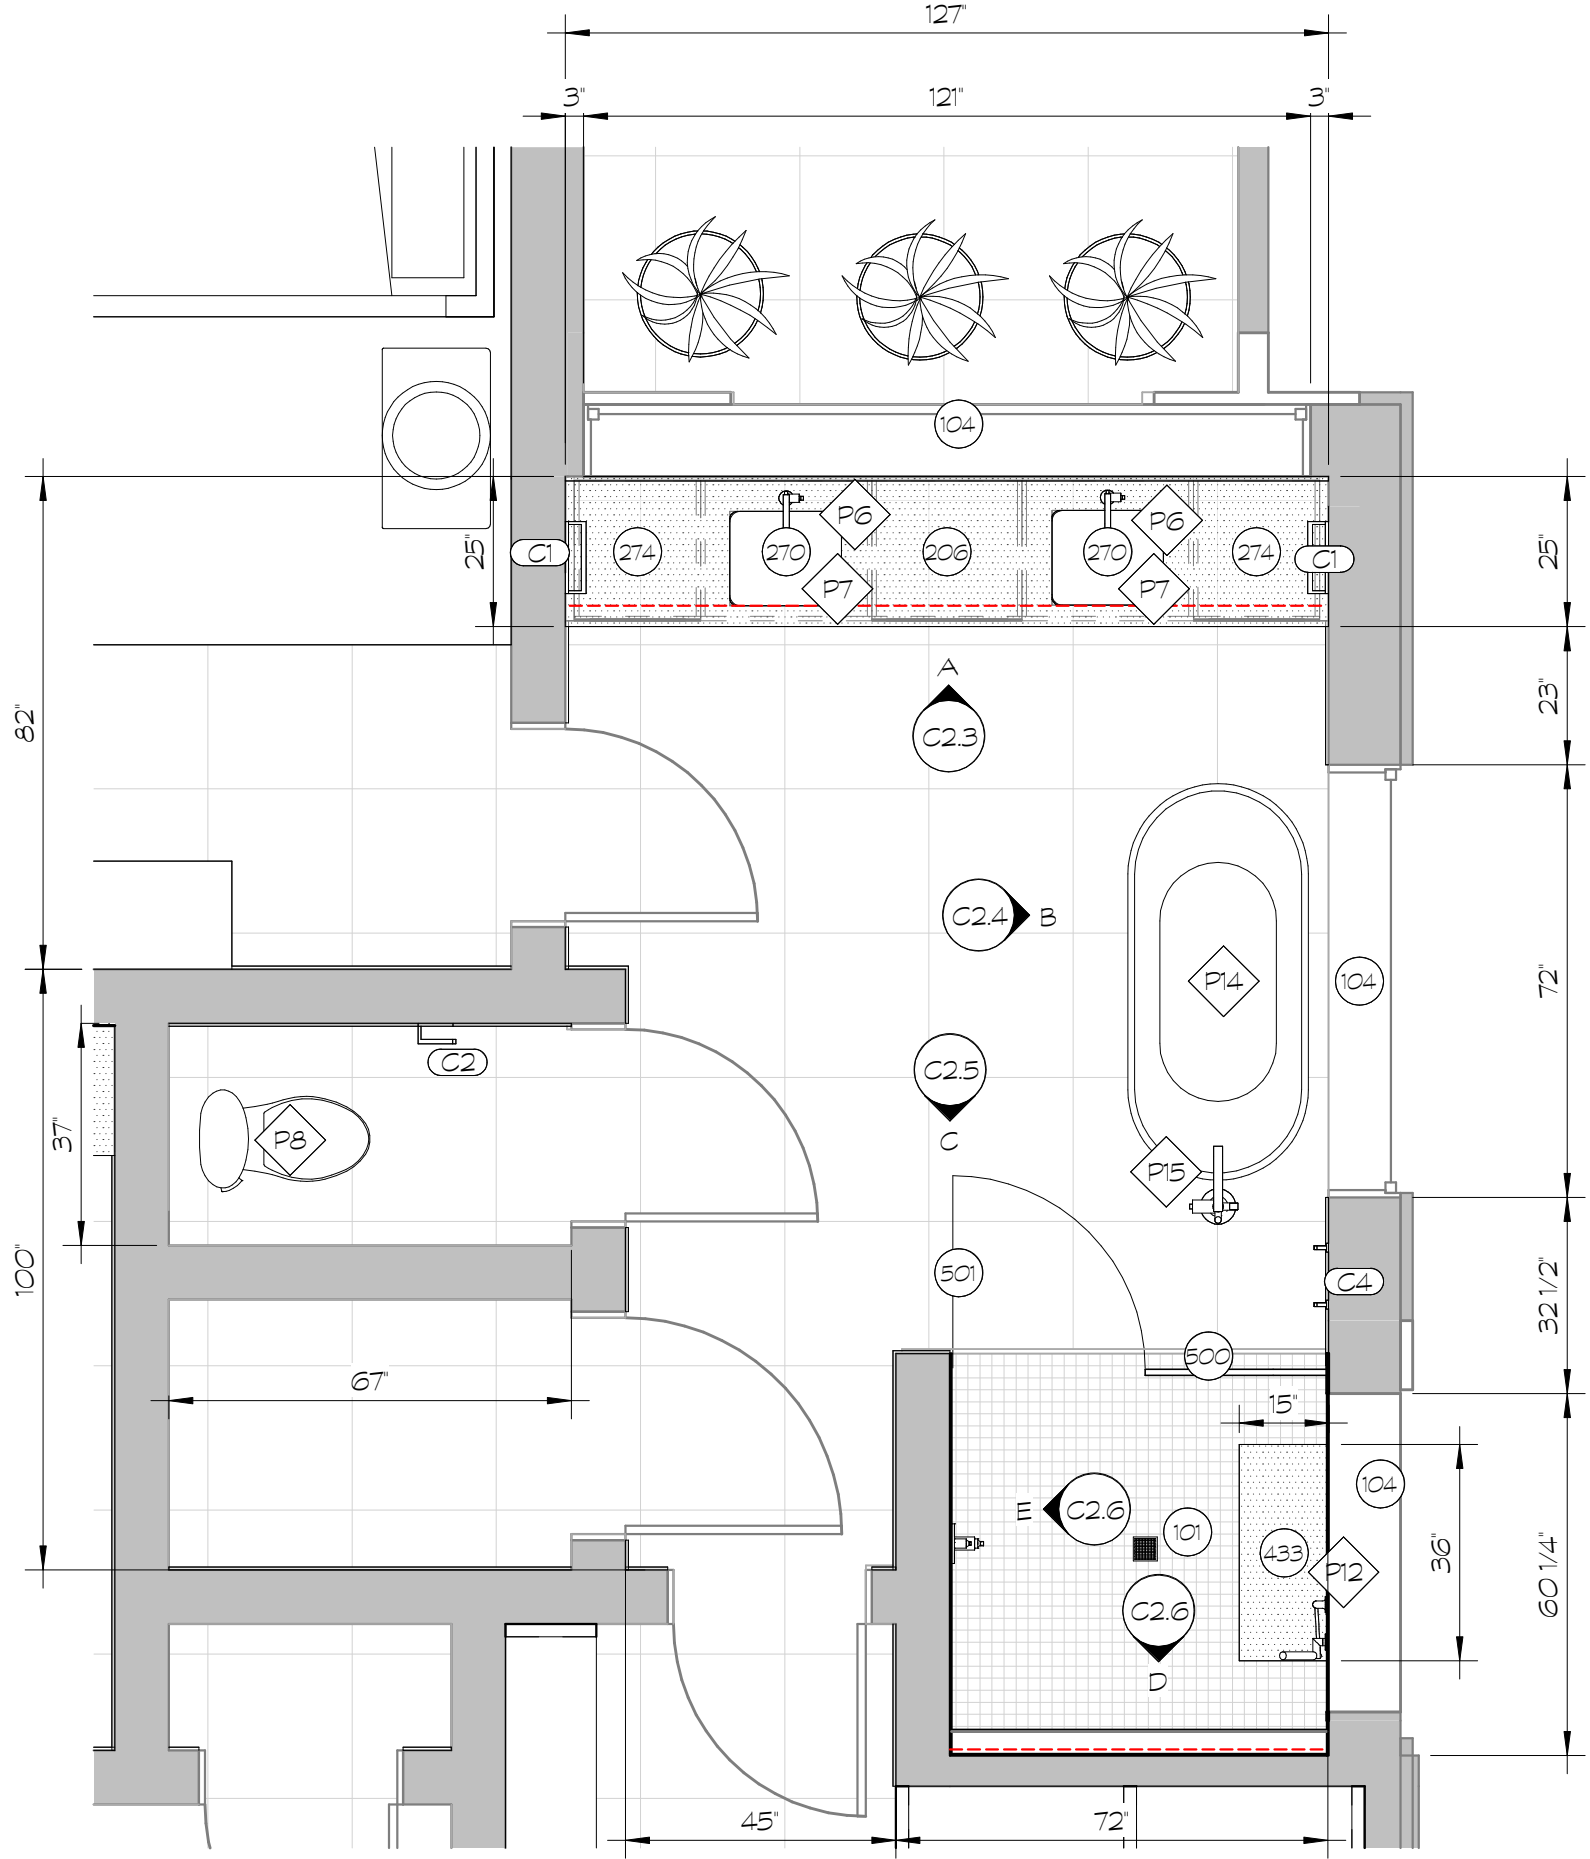

1 FLOOR PLAN  
3/8" = 1'-0"

NOTES

- 101 STANDARD SHOWER FLOOR TILE, 2" X 2"
- 104 WINDOW
- 206 COUNTERTOP, 6" MITERED APRON FRONT, PROVIDE IN-WALL SUPPORT
- 270 FLOATING SINK CABINET, PROVIDE IN-WALL SUPPORT
- 274 FLOATING DRAWERS, PROVIDE IN-WALL SUPPORT
- 433 FLOATING BENCH, PROVIDE IN WALL SUPPORT
- 500 GLASS PARTITION, "U" CHANNEL INTO WALL, CEILING & FLOOR, ENDUROSHIELD STAIN PROTECTIVE COATING
- 501 GLASS SHOWER DOOR, ENDUROSHIELD STAIN PROTECTIVE COATING

--- LED LIGHTING


PLUMBING

TAG	DESCRIPTION	COUNT
P6	STANDARD BATH FAUCET	2
P7	STANDARD BATH SINK	2
P8	STANDARD TOILET	1
P11	STANDARD SHOWER DRAIN, UPGRADE FINISH	1
P12	STANDARD HANDSHOWER, UPGRADE FINISH	1
P13	SHOWER CONTROL	1
P14	STANDARD TUB	1
P15	STANDARD BATH FAUCET	1

ACCESSORIES

TAG	DESCRIPTION	COUNT
C1	STANDARD TOWEL BAR, UPGRADE FINISH	2
C2	STANDARD TOILET TISSUE HOLDER, UPGRADE FINISH	1
C4	STANDARD ROBE HOOK, UPGRADE FINISH	2

SCALE: 3/8" = 1'-0"

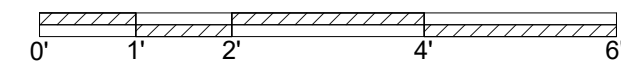

LUNDBERG RESIDENCE  
MOONLIGHT CANYON - MODEL HOME 2934 - LOT 32  
PRIMARY BATHROOM  
FLOOR PLAN

**lori carroll**  
& associates  
(ph) 520.886.3443 - (fx) 520.886.1768  
www.loricarroll.com

DRAWN BY: TJP


DATE: 1/5/26

REVISIONS

NO.	DESCRIPTION	DATE

C2.0  
A

APRIL 9TH, 2026

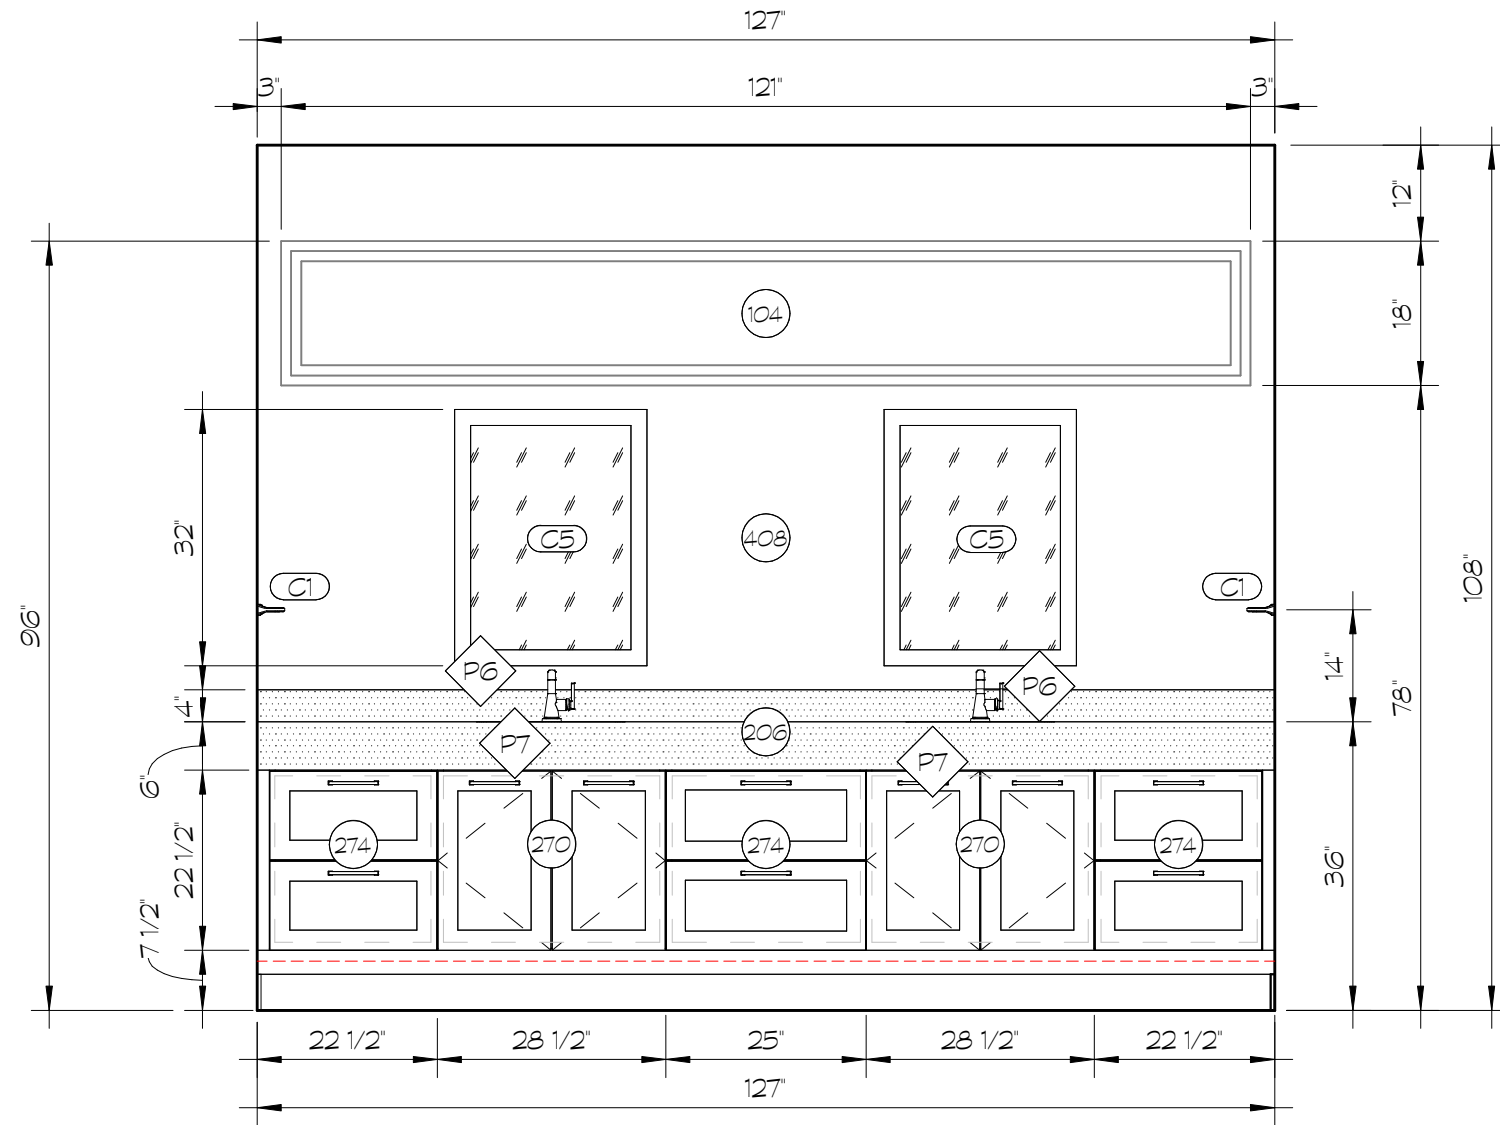

○ NOTES

- 104 WINDOW
- 206 COUNTERTOP, 6" MITERED APRON FRONT, PROVIDE IN-WALL SUPPORT
- 270 FLOATING SINK CABINET, PROVIDE IN-WALL SUPPORT
- 274 FLOATING DRAWERS, PROVIDE IN-WALL SUPPORT
- 408 WALL FINISH, PAINT

----- LED LIGHTING

◇ PLUMBING


TAG	DESCRIPTION	COUNT
P6	STANDARD BATH FAUCET	2
P7	STANDARD BATH SINK	2

○ ACCESSORIES

TAG	DESCRIPTION	COUNT
C1	STANDARD TOWEL BAR, UPGRADE FINISH	2
C5	MIRROR LIGHT	2

Ⓐ ELEVATION  
1/2" = 1'-0"

SCALE: 1/2" = 1'-0"

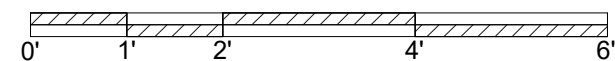

LUNDBERG RESIDENCE

MOONLIGHT CANYON - MODEL HOME 2934 - LOT 32  
PRIMARY BATHROOM  
ELEVATION A

**lori carroll**  
& associates

(ph) 520.886.3443 - (fx)  
520.886.1768  
www.loricarroll.com

DRAWN BY:

TJP

DATE:


1/5/26

REVISIONS

NO.	DESCRIPTION	DATE

C2.3  
el

APRIL 9TH, 2026

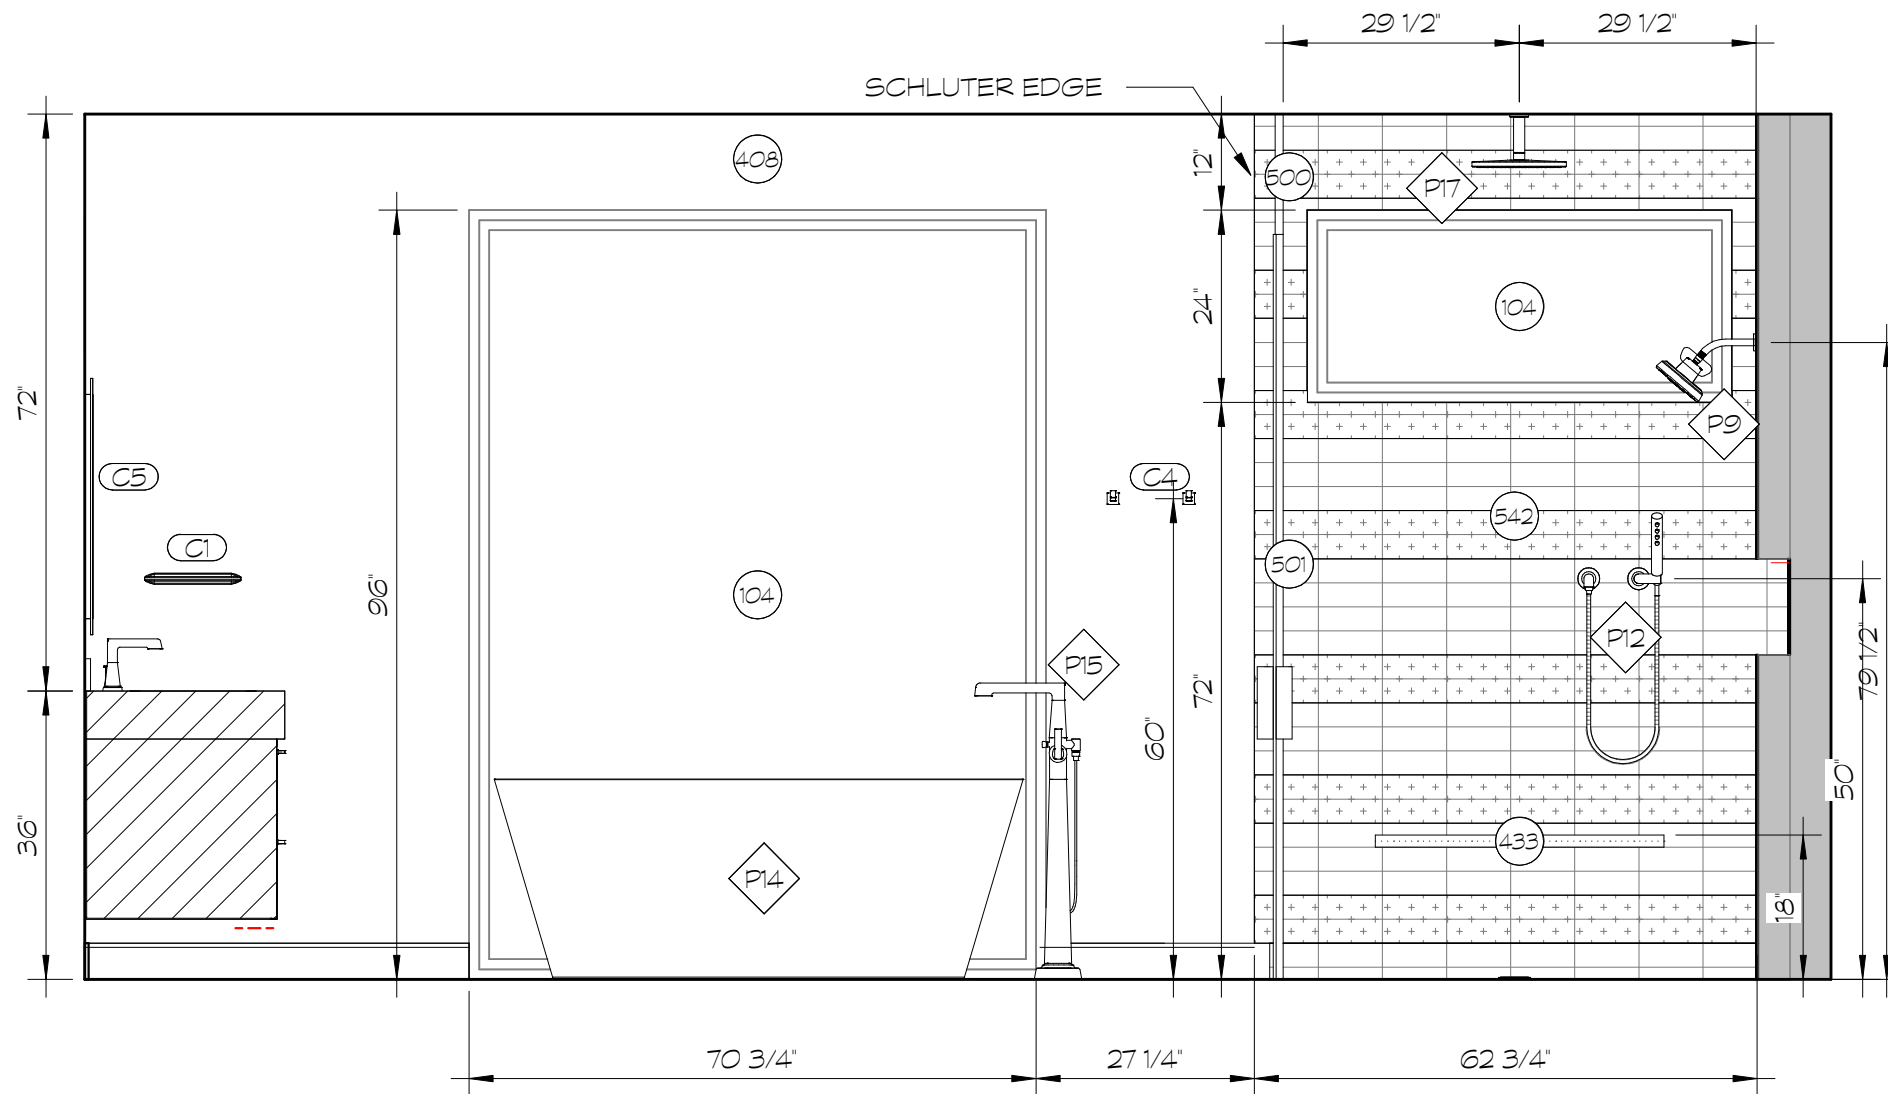

○ NOTES

- 104 WINDOW
- 408 WALL FINISH, PAINT
- 433 FLOATING BENCH, PROVIDE IN WALL SUPPORT
- 500 GLASS PARTITION, "U" CHANNEL INTO WALL, CEILING & FLOOR, ENDUROSHIELD STAIN PROTECTIVE COATING
- 501 GLASS SHOWER DOOR, ENDUROSHIELD STAIN PROTECTIVE COATING
- 542 STANDARD TILE 3" X 8", MIX OF TEXTURE AND SOLID TILES

----- LED LIGHTING


◇ PLUMBING

TAG	DESCRIPTION	COUNT
P6	STANDARD BATH FAUCET	1
P7	STANDARD BATH SINK	1
P9	STANDARD SHOWER HEAD, UPGRADE FINISH	1
P11	STANDARD SHOWER DRAIN, UPGRADE FINISH	1
P12	STANDARD HANDSHOWER, UPGRADE FINISH	1
P14	STANDARD TUB	1
P15	STANDARD BATH FAUCET	1
P17	RAIN SHOWER HEAD	1

○ ACCESSORIES

TAG	DESCRIPTION	COUNT
C1	STANDARD TOWEL BAR, UPGRADE FINISH	1
C4	STANDARD ROBE HOOK, UPGRADE FINISH	2
C5	MIRROR LIGHT	1

SCALE: 1/2" = 1'-0"

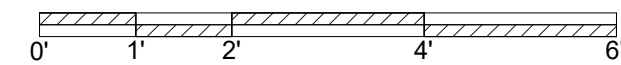

**LUNDBERG RESIDENCE**  
 MOONLIGHT CANYON - MODEL HOME 2934 - LOT 32  
 PRIMARY BATHROOM  
 ELEVATION B

**lori carroll & associates**  
 (ph) 520.886.3443 - (fx) 520.886.1768  
 www.loricarroll.com

DRAWN BY: TJP  
 DATE: 1/5/26

REVISIONS


NO.	DESCRIPTION

**C2.4**  
 el

Ⓑ ELEVATION  
1/2" = 1'-0"


APRIL 9TH, 2026

© ELEVATION  
1/2" = 1'-0"

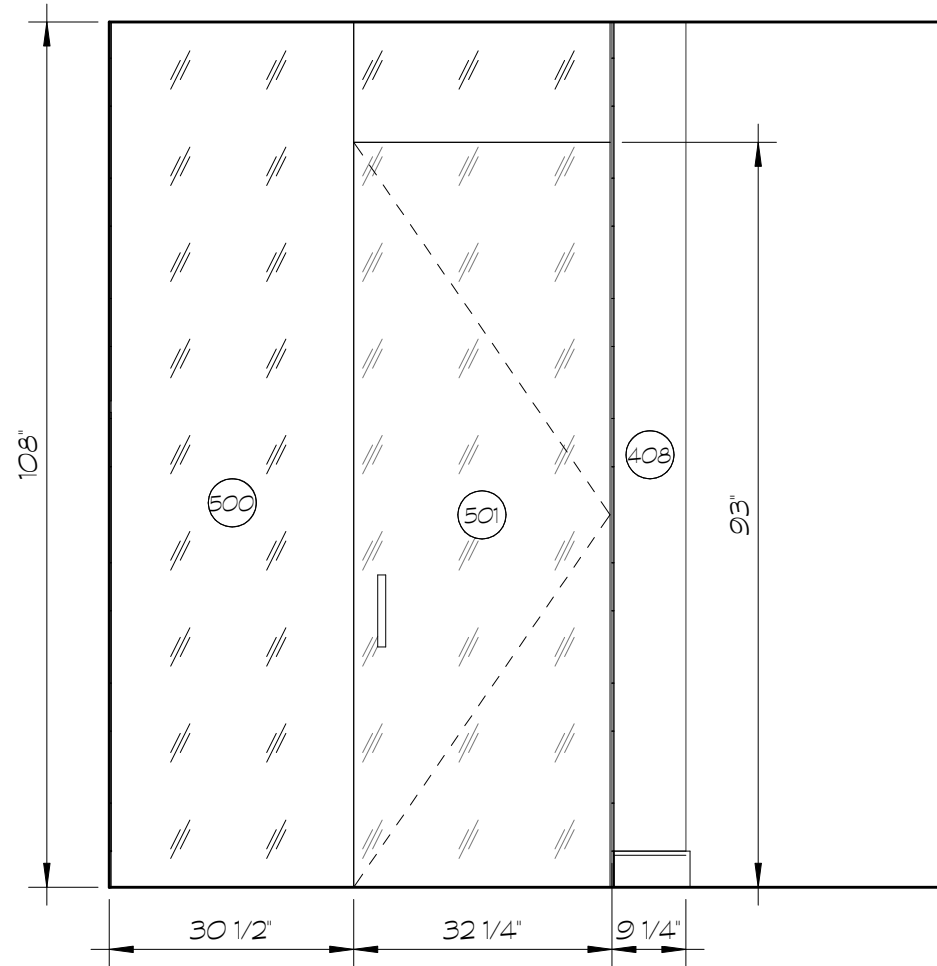

○ NOTES

- 408 WALL FINISH, PAINT
- 500 GLASS PARTITION, "U" CHANNEL INTO WALL, CEILING & FLOOR, ENDUROSHIELD STAIN PROTECTIVE COATING
- 501 GLASS SHOWER DOOR, ENDUROSHIELD STAIN PROTECTIVE COATING

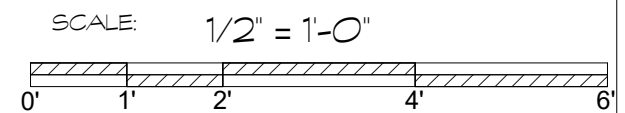

LUNDBERG RESIDENCE  
MOONLIGHT CANYON - MODEL HOME 2934 - LOT 32  
PRIMARY BATHROOM  
ELEVATION C

**lori carroll**  
& associates  
(ph) 520.886.3443 - (fx) 520.886.1768  
www.loricarroll.com

DRAWN BY:  
TJP

DATE:  
1/5/26


REVISIONS

NO.	DESCRIPTION	DATE


C2.5  
el

APRIL 9TH, 2026

Ⓓ ELEVATION  
1/2" = 1'-0"

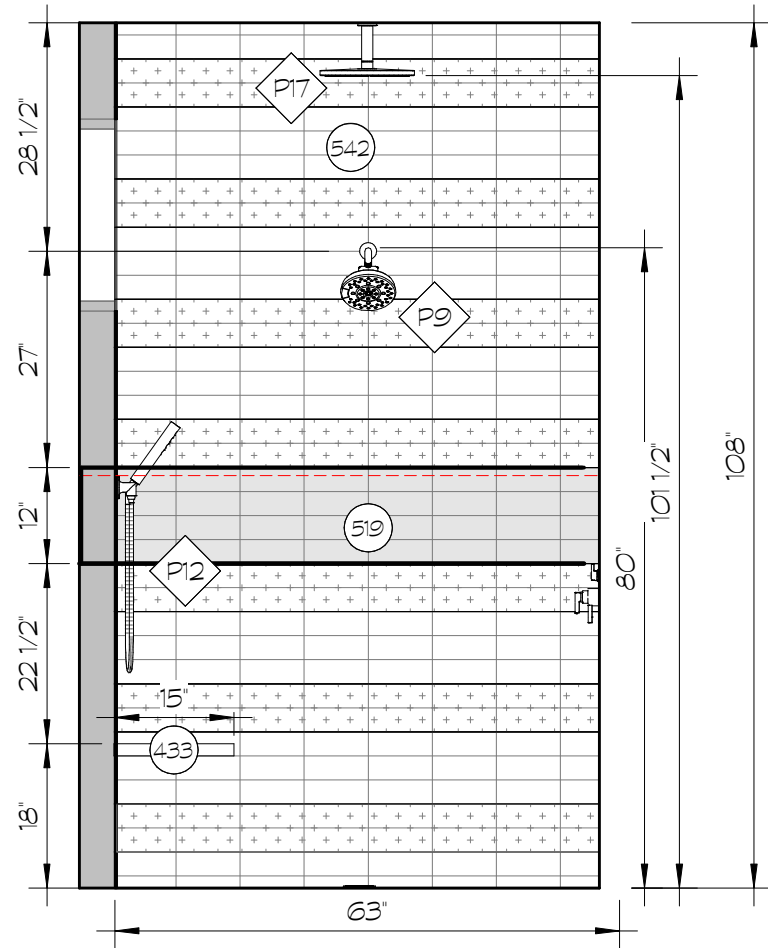

Ⓔ ELEVATION  
1/2" = 1'-0"

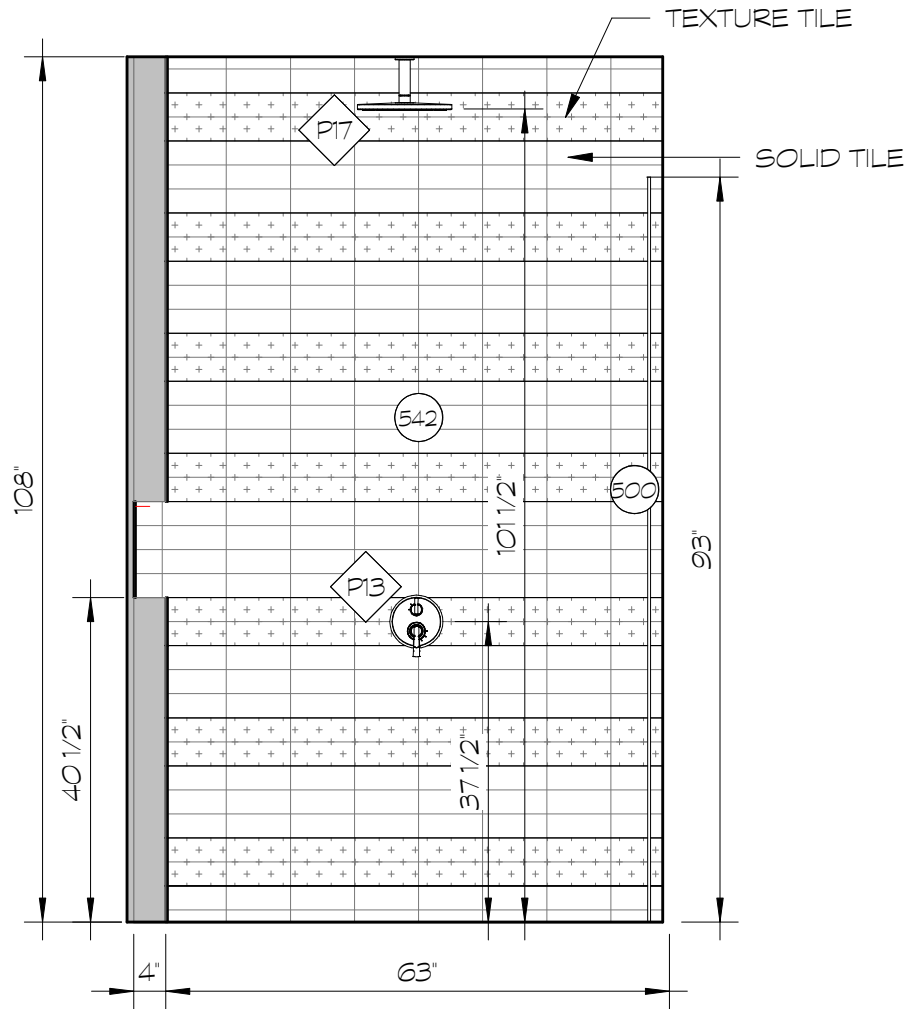

○ NOTES


- 433 FLOATING BENCH, PROVIDE IN WALL SUPPORT
- 500 GLASS PARTITION, "U" CHANNEL INTO WALL, CEILING & FLOOR, ENDUROSHIELD STAIN PROTECTIVE COATING
- 519 NICHE
- 542 STANDARD TILE 3" X 8", MIX OF TEXTURE AND SOLID TILES

--- LED LIGHTING

◇ PLUMBING

TAG	DESCRIPTION	COUNT
P9	STANDARD SHOWER HEAD, UPGRADE FINISH	1
P11	STANDARD SHOWER DRAIN, UPGRADE FINISH	1
P12	STANDARD HANDSHOWER, UPGRADE FINISH	1
P13	SHOWER CONTROL	1
P17	RAIN SHOWER HEAD	1

SCALE: 1/2" = 1'-0"

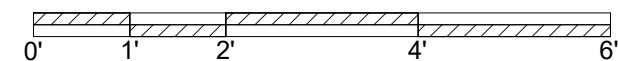

LUNDBERG RESIDENCE

MOONLIGHT CANYON - MODEL HOME 2934 - LOT 32  
PRIMARY BATHROOM  
ELEVATION D & E

**lori carroll**  
& associates

(ph) 520.886.3443 - (fx) 520.886.1768  
www.loricarroll.com

DRAWN BY:

TJP


DATE:  
1/5/26

REVISIONS


NO.	DESCRIPTION	DATE

C2.6  
el

APRIL 9TH, 2026

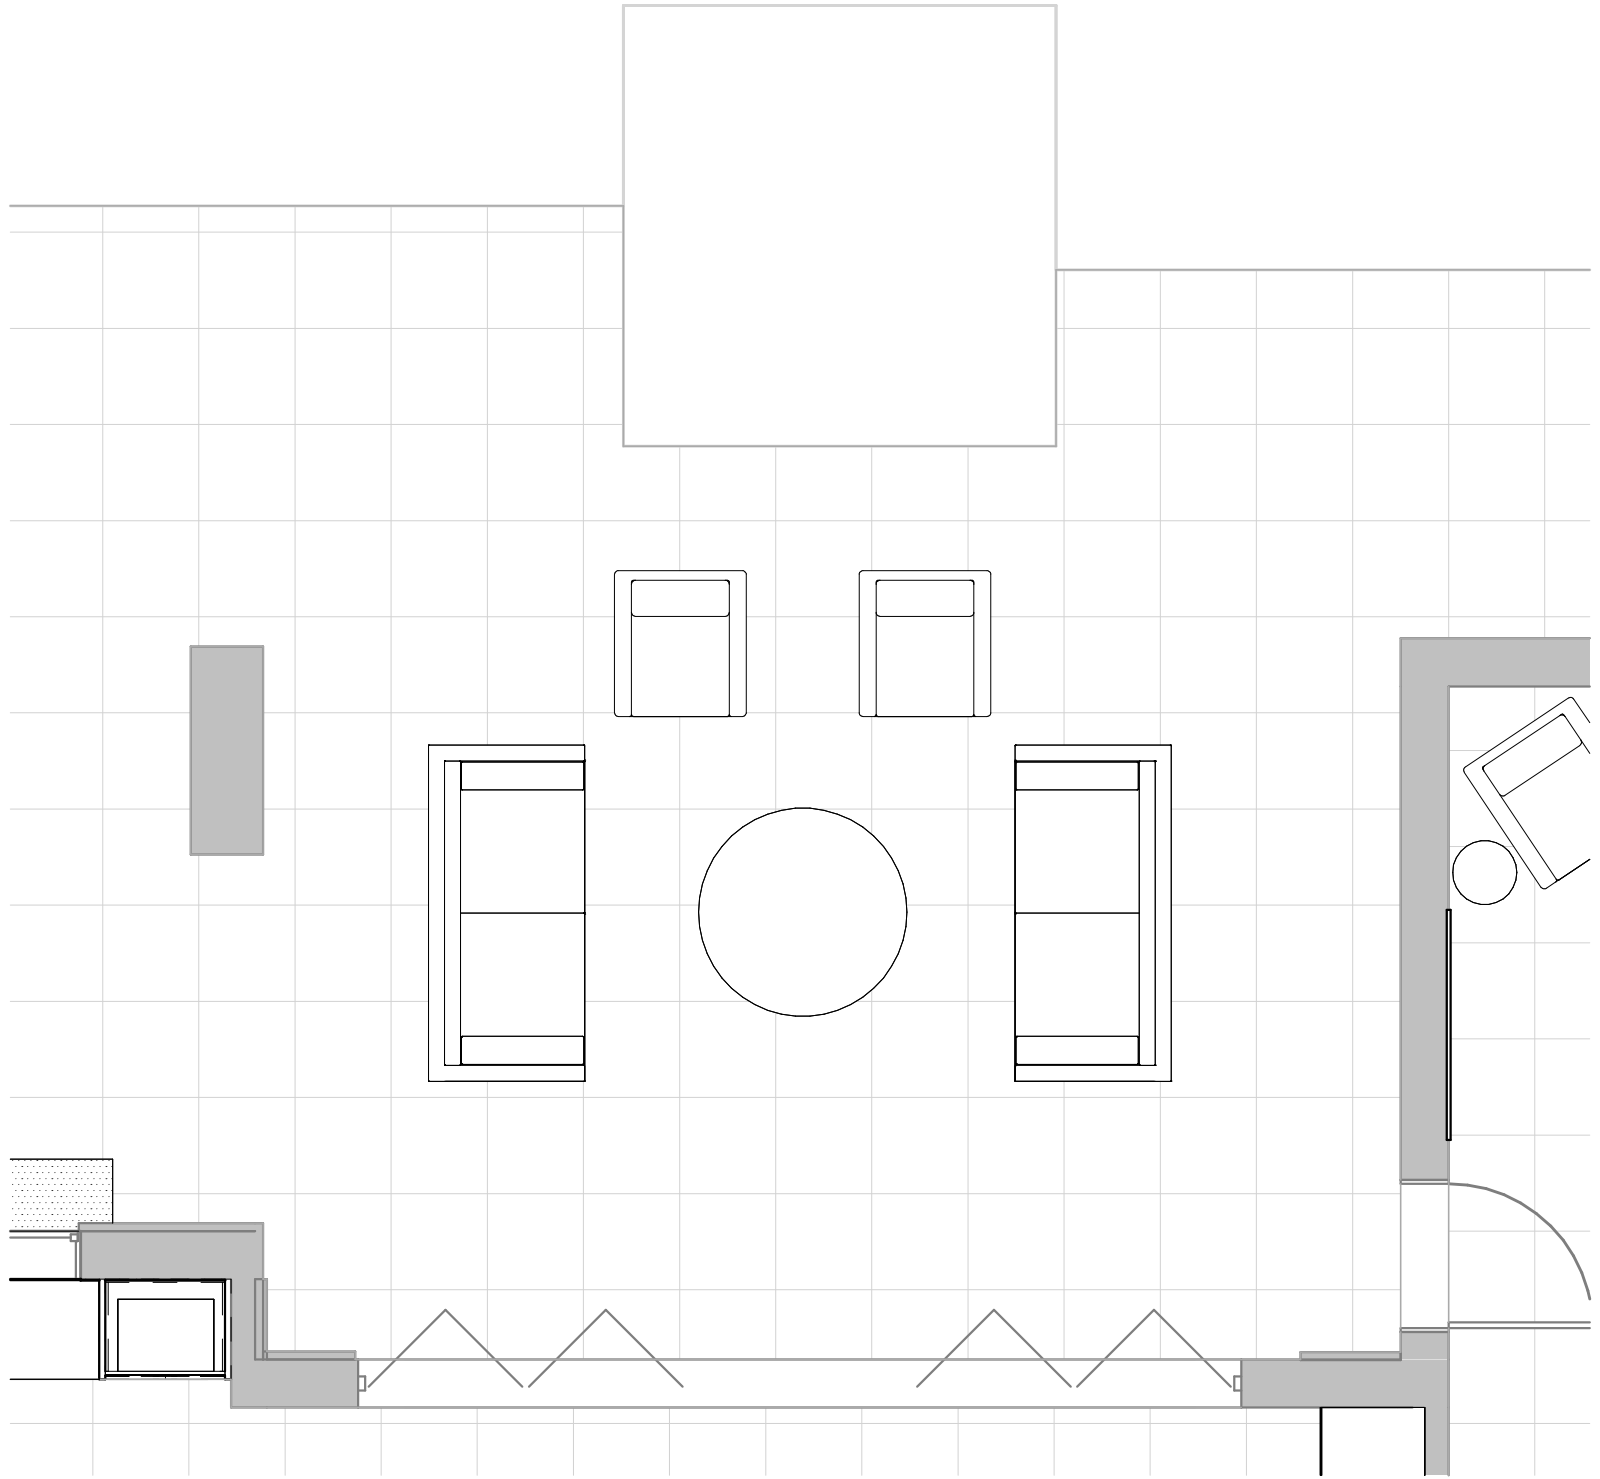

① FLOOR PLAN  
1/4" = 1'-0"


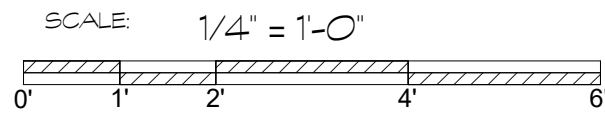


<b>lori carroll</b> & associates (ph) 520.886.3443 - (fx) 520.886.1768 <a href="http://www.loricarroll.com">www.loricarroll.com</a>	
DRAWN BY: TJP DATE: 1/5/26	
REVISIONS	
D1.0 A	

LUNDBERG RESIDENCE  
 MOONLIGHT CANYON - MODEL HOME 2934 - LOT 32  
 OUTDOOR LIVING  
 FLOOR PLAN

APRIL 9TH, 2026

① FLOOR PLAN  
1/4" = 1'-0"

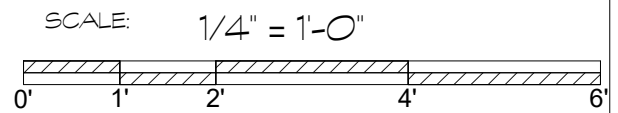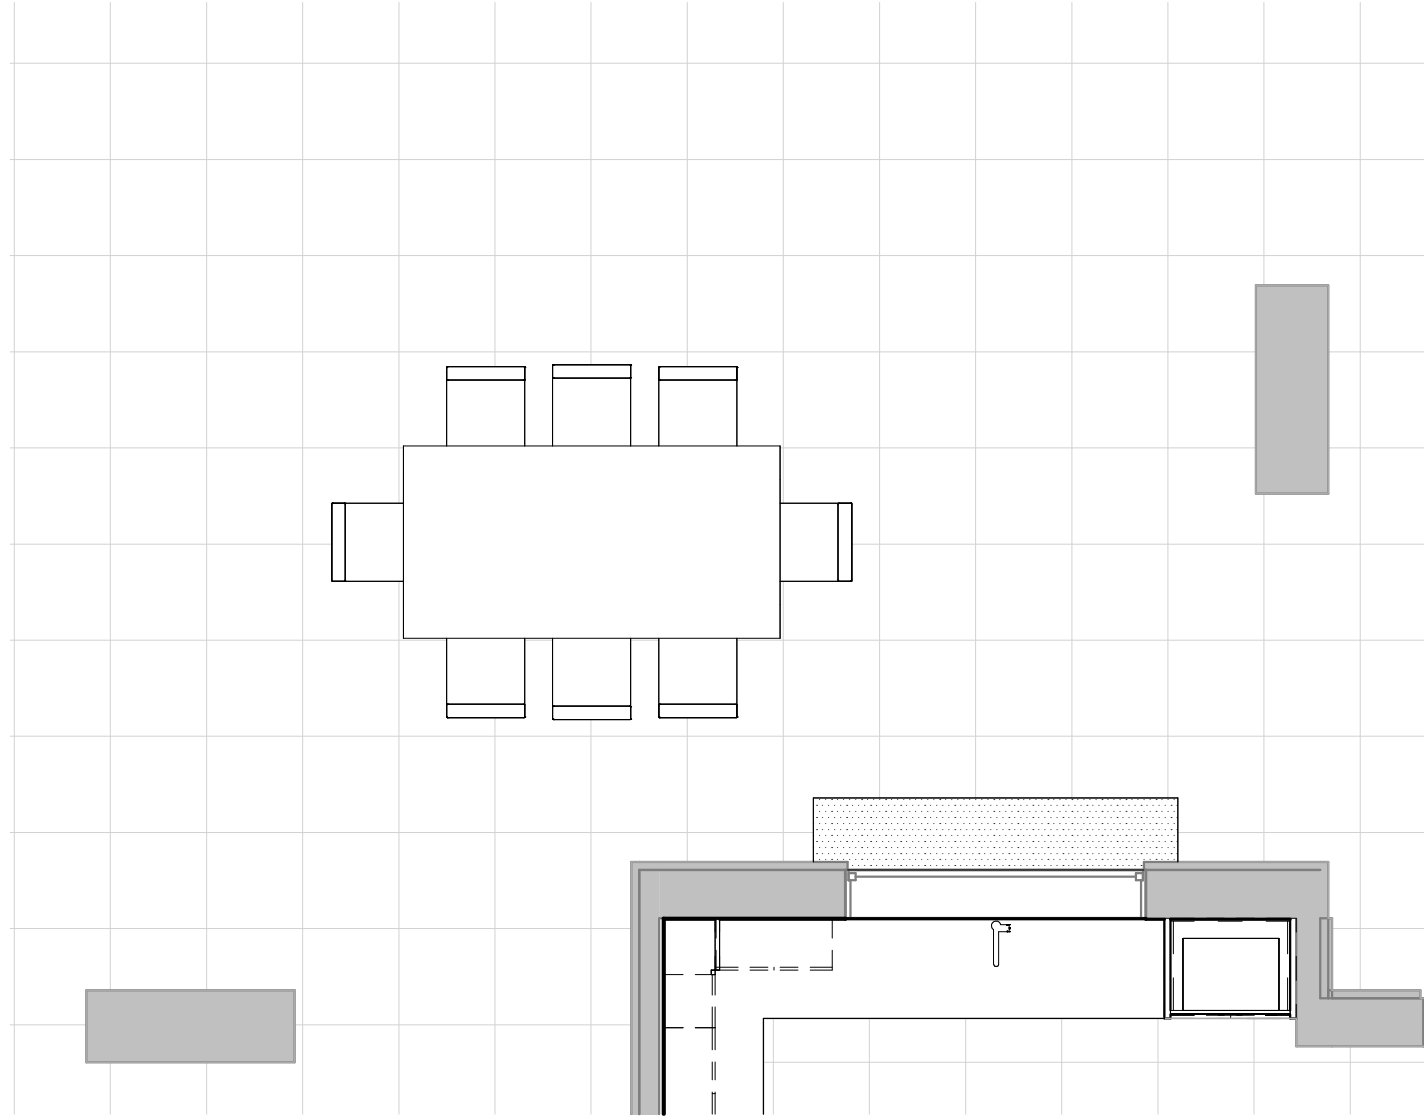

LUNDBERG RESIDENCE  
MOONLIGHT CANYON - MODEL HOME 2934 - LOT 32  
OUTDOOR DINING  
FLOOR PLAN

**lori carroll**  
& associates  
(ph) 520.886.3443 - (fx)  
520.886.1768  
www.loricarroll.com



DRAWN BY:  
TJP  
DATE:  
1/5/26

REVISIONS		

D2.0  
A



APRIL 9TH, 2026

① FLOOR PLAN  
1/4" = 1'-0"

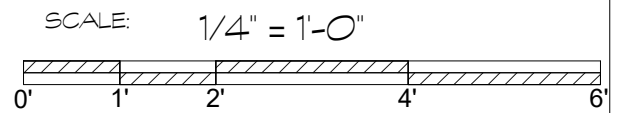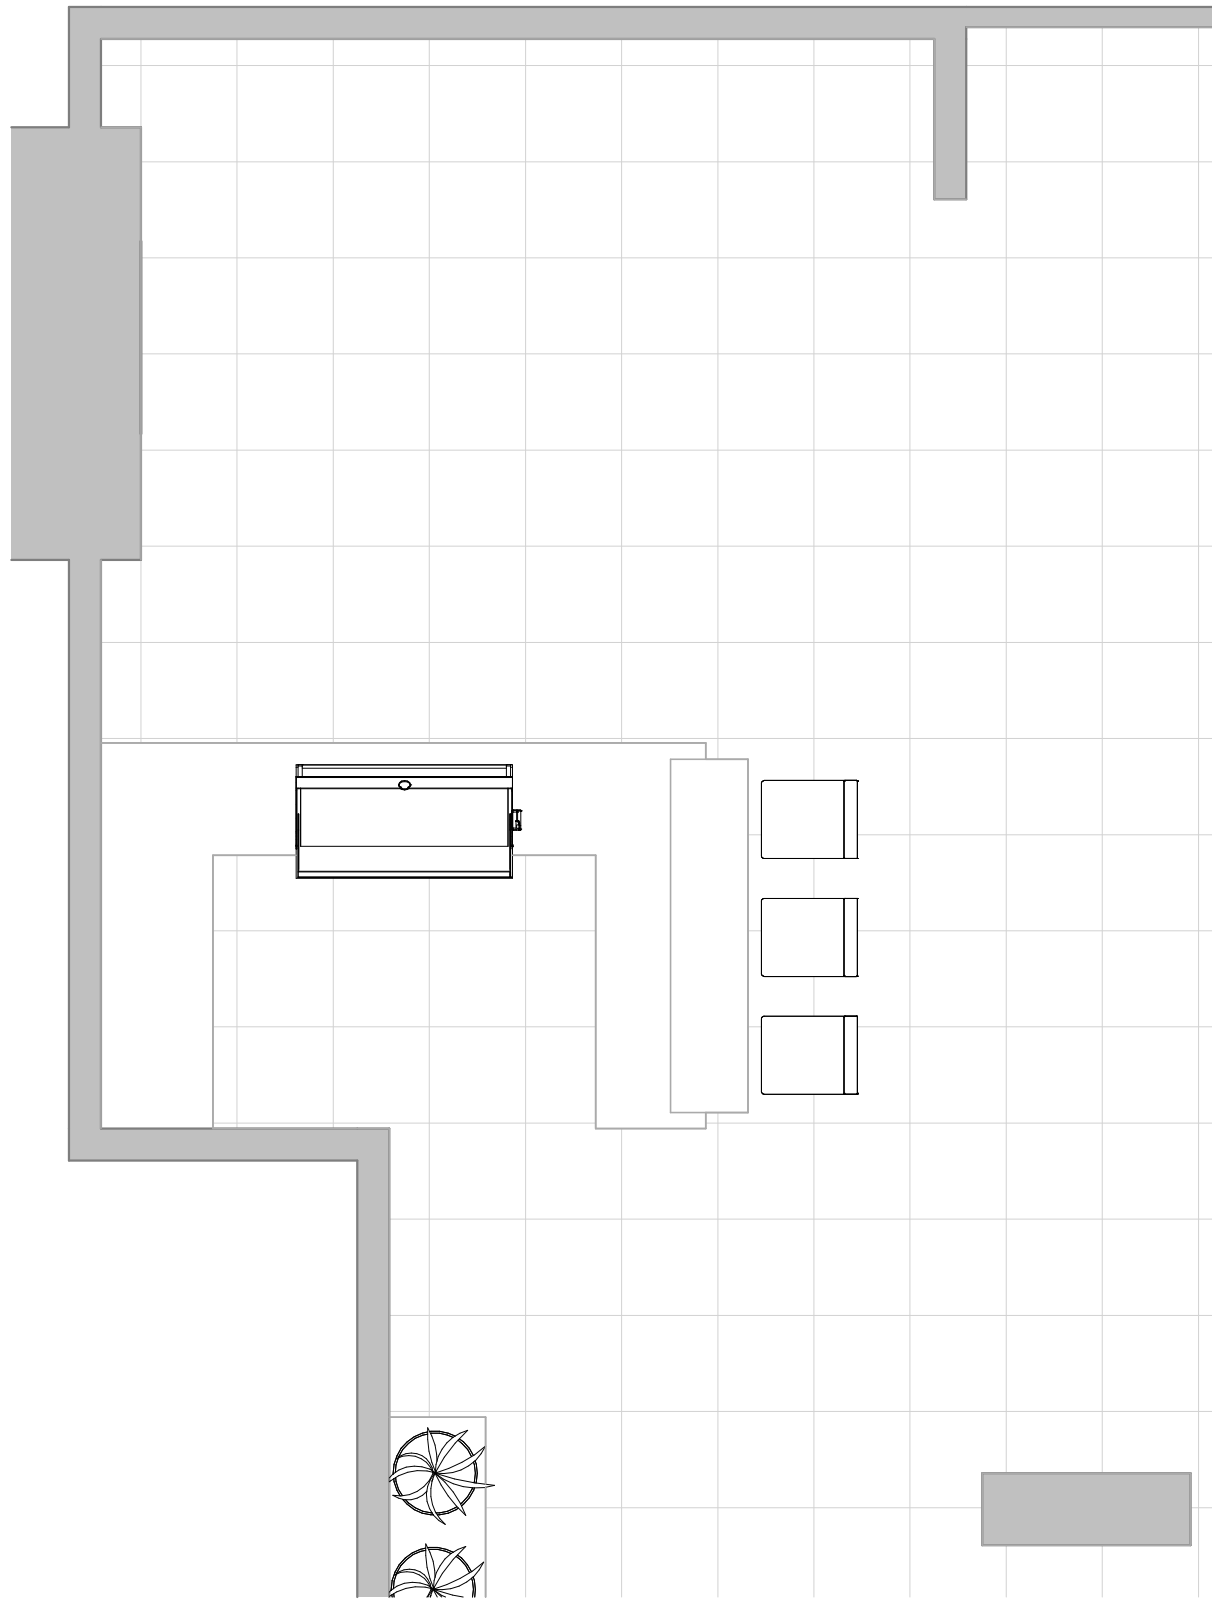

<p><b>lori carroll</b> &amp; associates</p> <p>(ph) 520.886.3443 - (fx) 520.886.1768 www.loricarroll.com</p>		<p>LUNDBERG RESIDENCE MOONLIGHT CANYON - MODEL HOME 2934 - LOT 32 OUTDOOR KITCHEN FLOOR PLAN</p>	
<p>DRAWN BY: TJP</p>		<p>DATE: 1/5/26</p>	
<p>REVISIONS</p> <table border="1"> <thead> <tr> <th>NO.</th> <th>DESCRIPTION</th> <th>DATE</th> <th>BY</th> </tr> </thead> <tbody> <tr><td> </td><td> </td><td> </td><td> </td></tr> <tr><td> </td><td> </td><td> </td><td> </td></tr> <tr><td> </td><td> </td><td> </td><td> </td></tr> <tr><td> </td><td> </td><td> </td><td> </td></tr> <tr><td> </td><td> </td><td> </td><td> </td></tr> <tr><td> </td><td> </td><td> </td><td> </td></tr> <tr><td> </td><td> </td><td> </td><td> </td></tr> <tr><td> </td><td> </td><td> </td><td> </td></tr> <tr><td> </td><td> </td><td> </td><td> </td></tr> <tr><td> </td><td> </td><td> </td><td> </td></tr> </tbody> </table>				NO.	DESCRIPTION	DATE	BY	
NO.	DESCRIPTION	DATE	BY	
<p>D3.0 ex</p>		<p>APRIL 9TH, 2026</p>	

① FLOOR PLAN  
1/4" = 1'-0"

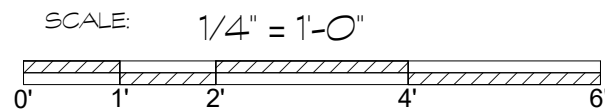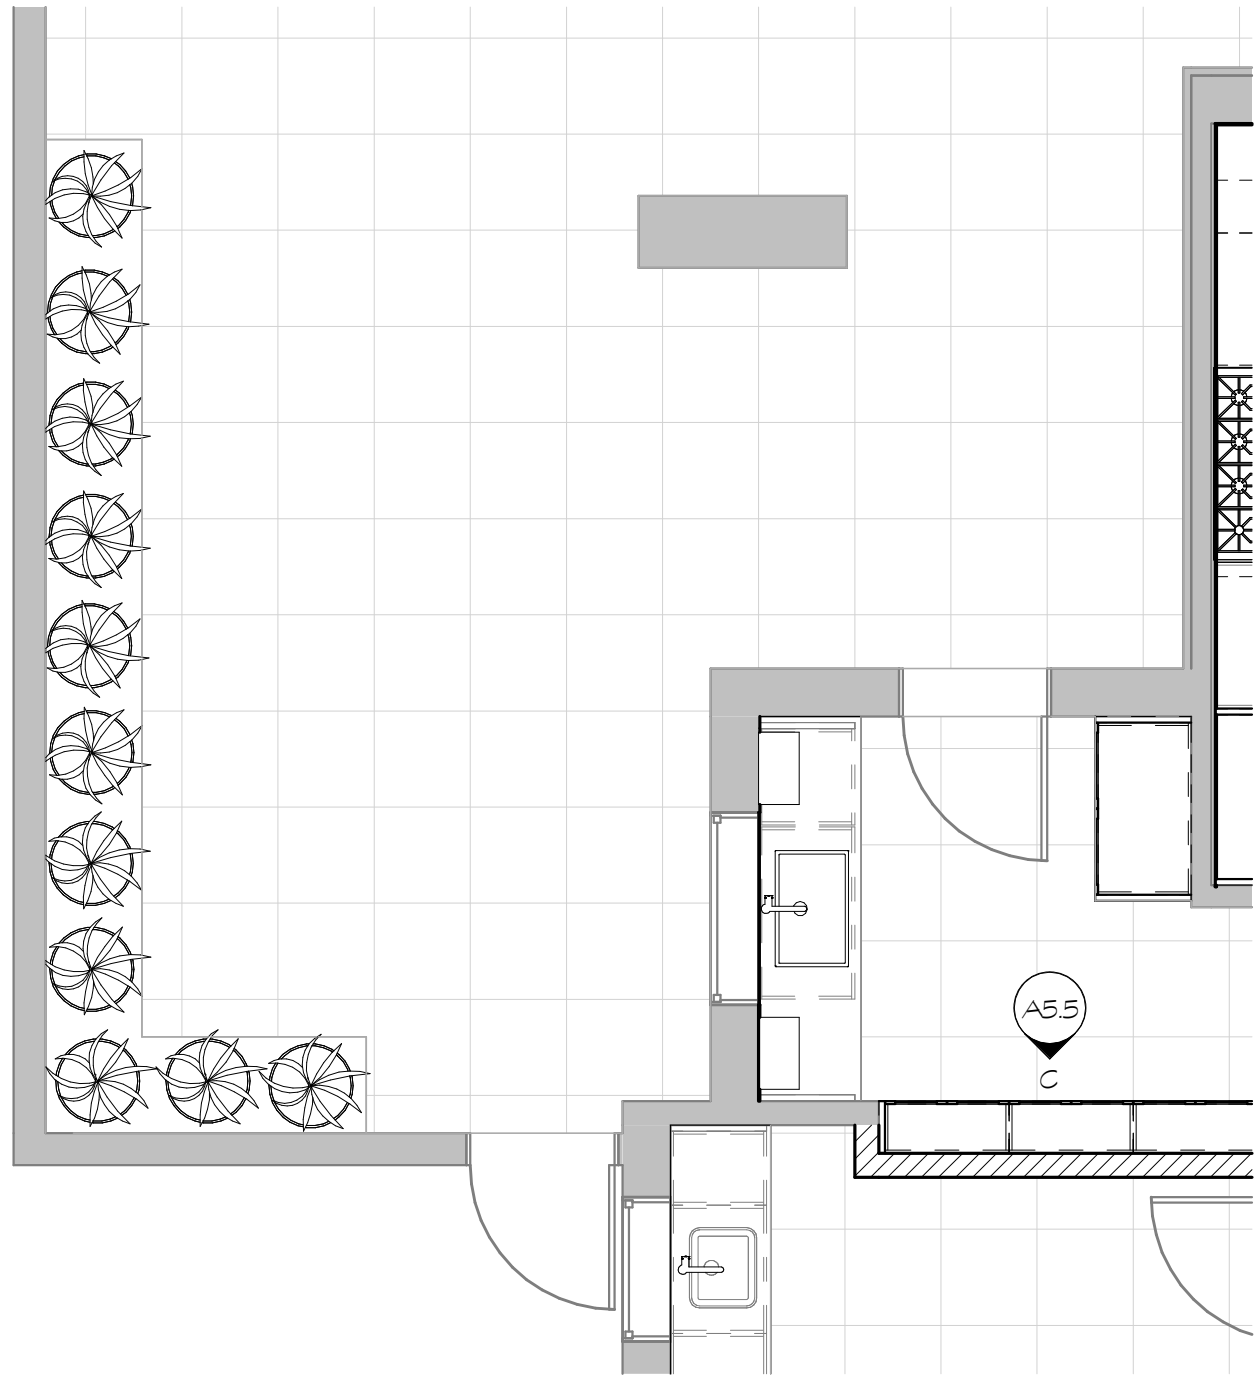

**lori carroll**  
& associates

(ph) 520.886.3443 - (fx)  
520.886.1768  
www.loricarroll.com

DRAWN BY:  
TJP

DATE:  
1/5/26



REVISIONS

NO.	DESCRIPTION	DATE

D4.0  
A

LUNDBERG RESIDENCE  
MOONLIGHT CANYON - MODEL HOME 2934 - LOT 32  
GARDEN  
FLOOR PLAN

① FLOOR PLAN  
1/4" = 1'-0"

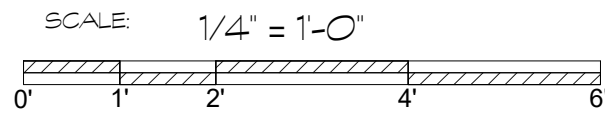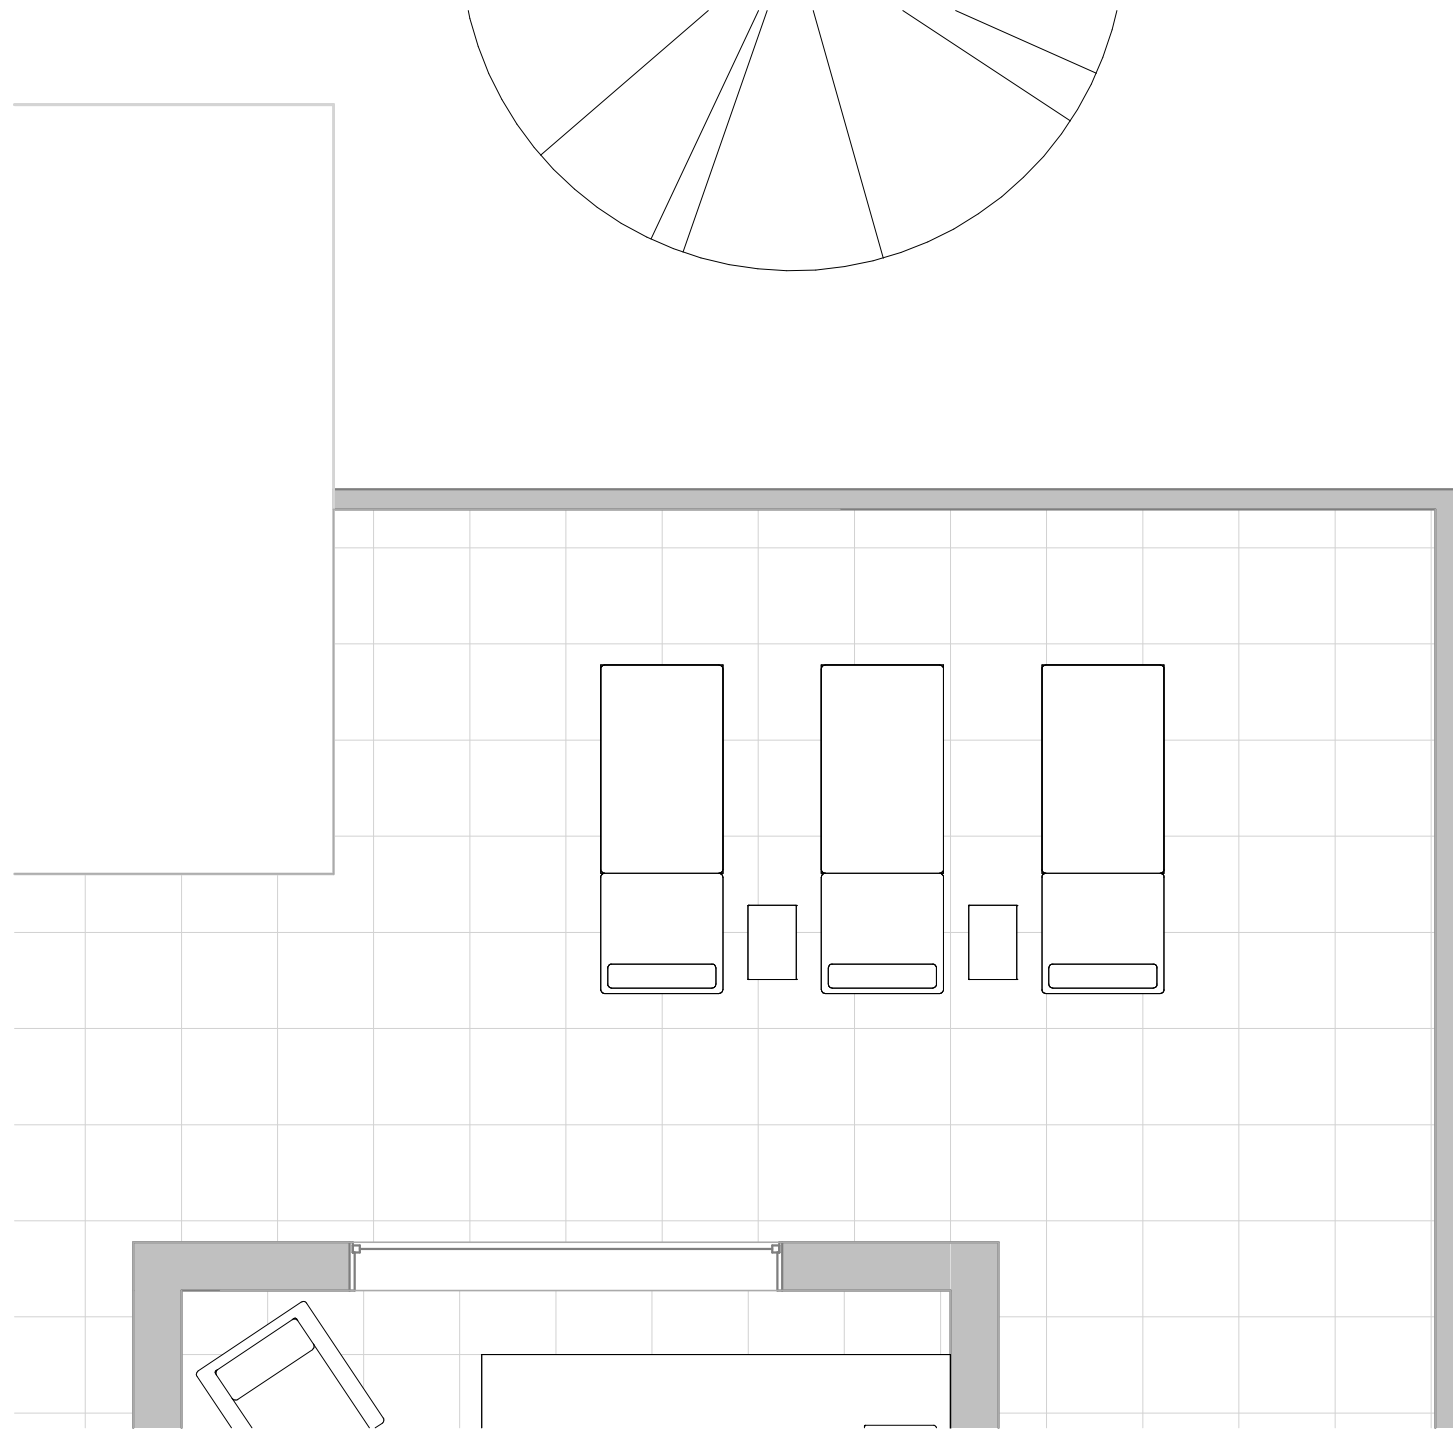

<p><b>lori carroll</b> &amp; associates</p> <p>(ph) 520.886.3443 - (fx) 520.886.1768 www.loricarroll.com</p>	<p>LUNDBERG RESIDENCE MOONLIGHT CANYON - MODEL HOME 2934 - LOT 32 SECTION TITLE POOL DECK</p>																																	
<p>DRAWN BY: TJP</p>																																		
<p>DATE: 1/5/26</p>																																		
<p>REVISIONS</p> <table border="1" style="width: 100%; border-collapse: collapse;"> <thead> <tr> <th style="width: 5%;">NO.</th> <th style="width: 45%;">DESCRIPTION</th> <th style="width: 50%;">DATE</th> </tr> </thead> <tbody> <tr><td> </td><td> </td><td> </td></tr> <tr><td> </td><td> </td><td> </td></tr> <tr><td> </td><td> </td><td> </td></tr> <tr><td> </td><td> </td><td> </td></tr> <tr><td> </td><td> </td><td> </td></tr> <tr><td> </td><td> </td><td> </td></tr> <tr><td> </td><td> </td><td> </td></tr> <tr><td> </td><td> </td><td> </td></tr> <tr><td> </td><td> </td><td> </td></tr> <tr><td> </td><td> </td><td> </td></tr> </tbody> </table>		NO.	DESCRIPTION	DATE																														
NO.	DESCRIPTION	DATE																																
<p>D5.0 A</p>																																		

APRIL 9TH, 2026