



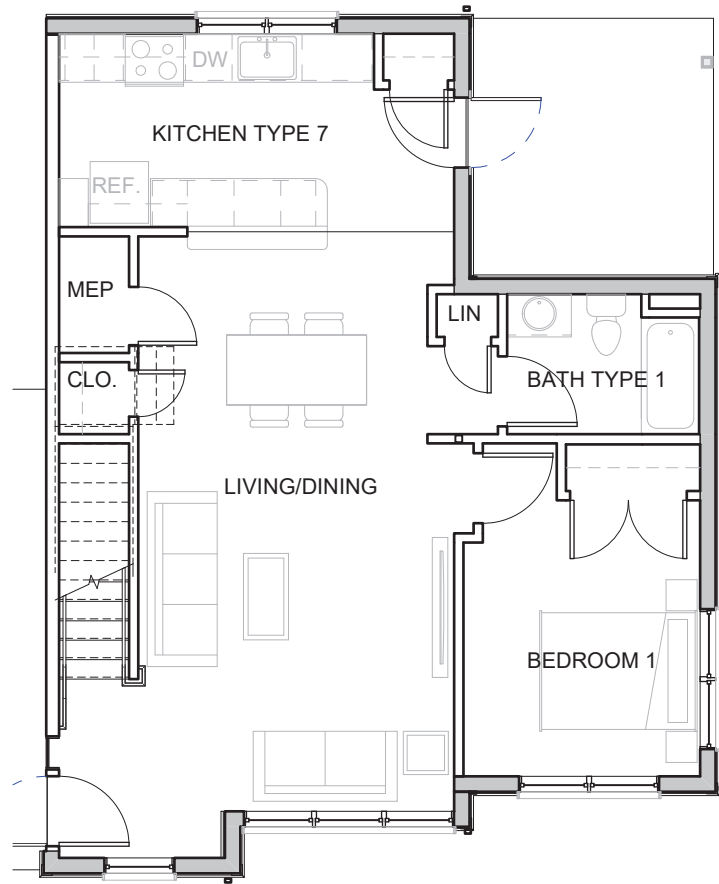

1

3/16" = 1'-0"

Level 1

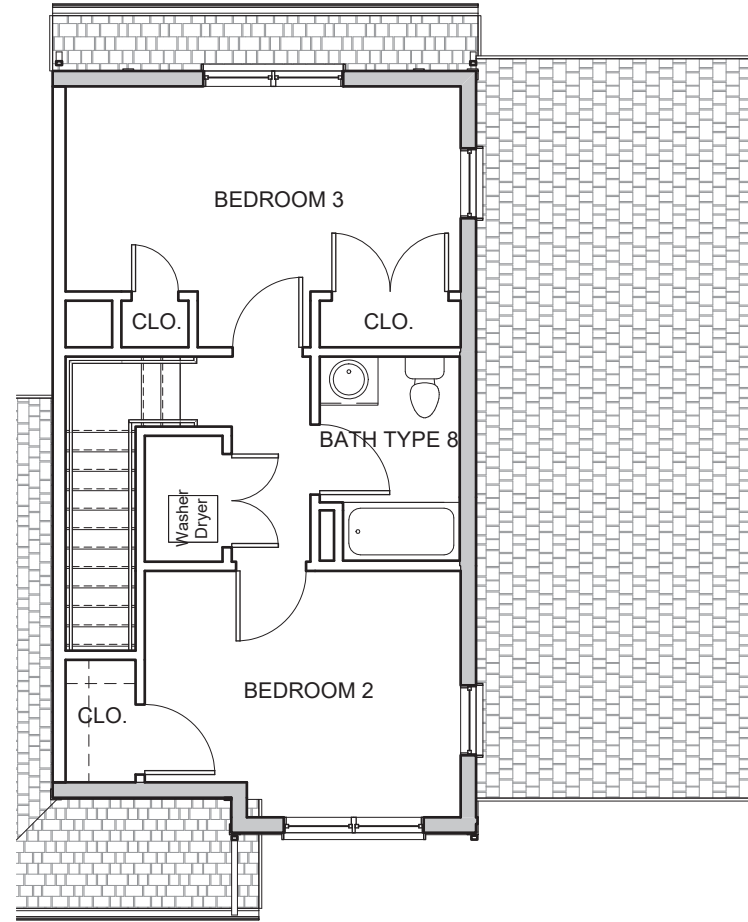

2

3/16" = 1'-0"

Level 2



DAVIS
SQUARE
ARCHITECTS

240A Elm St., Somerville, MA 02144
617.628.5700
www.davisquarearchitects.com

Project: Olmsted Green Mixed Income Homeownership - 80 Units
Title: UNIT TYPE 2A

Scale: 3/16" = 1'-0"
Project No: 19005

Date: 04.01.23

Sheet No.

U-2A

©