




# Basement

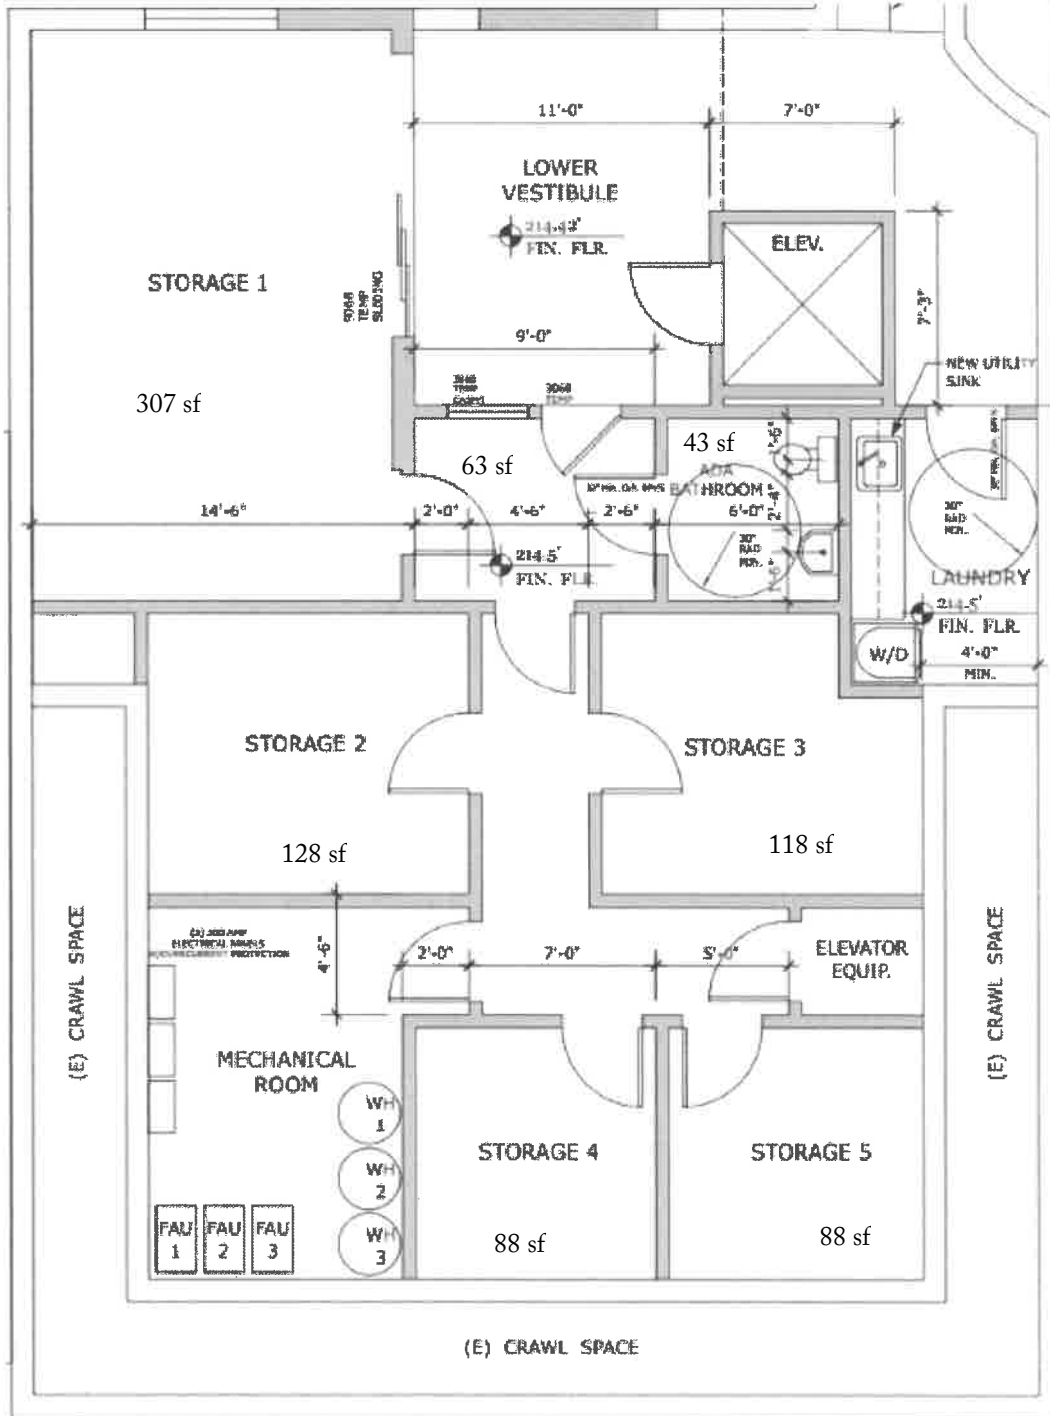

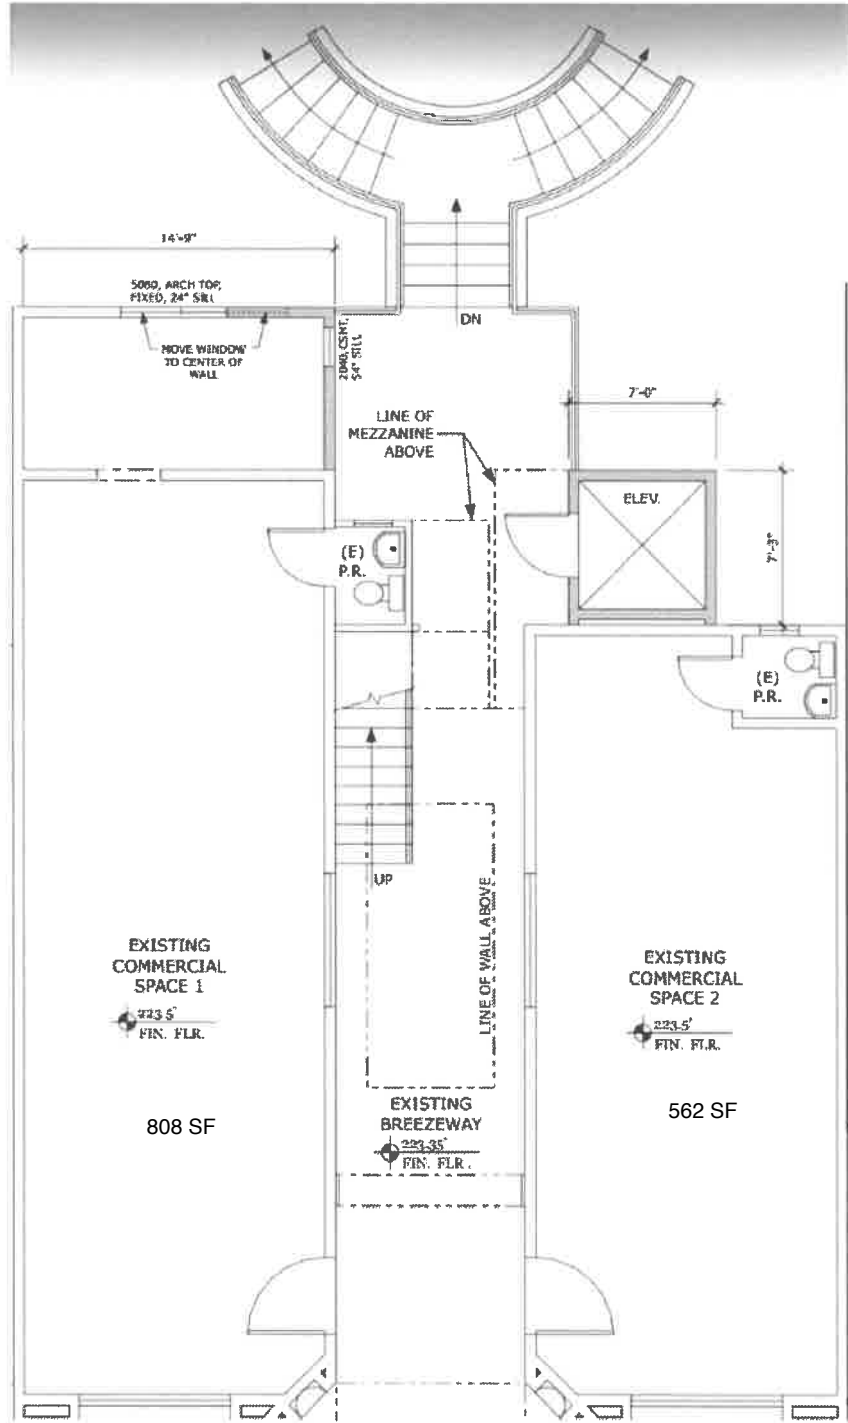

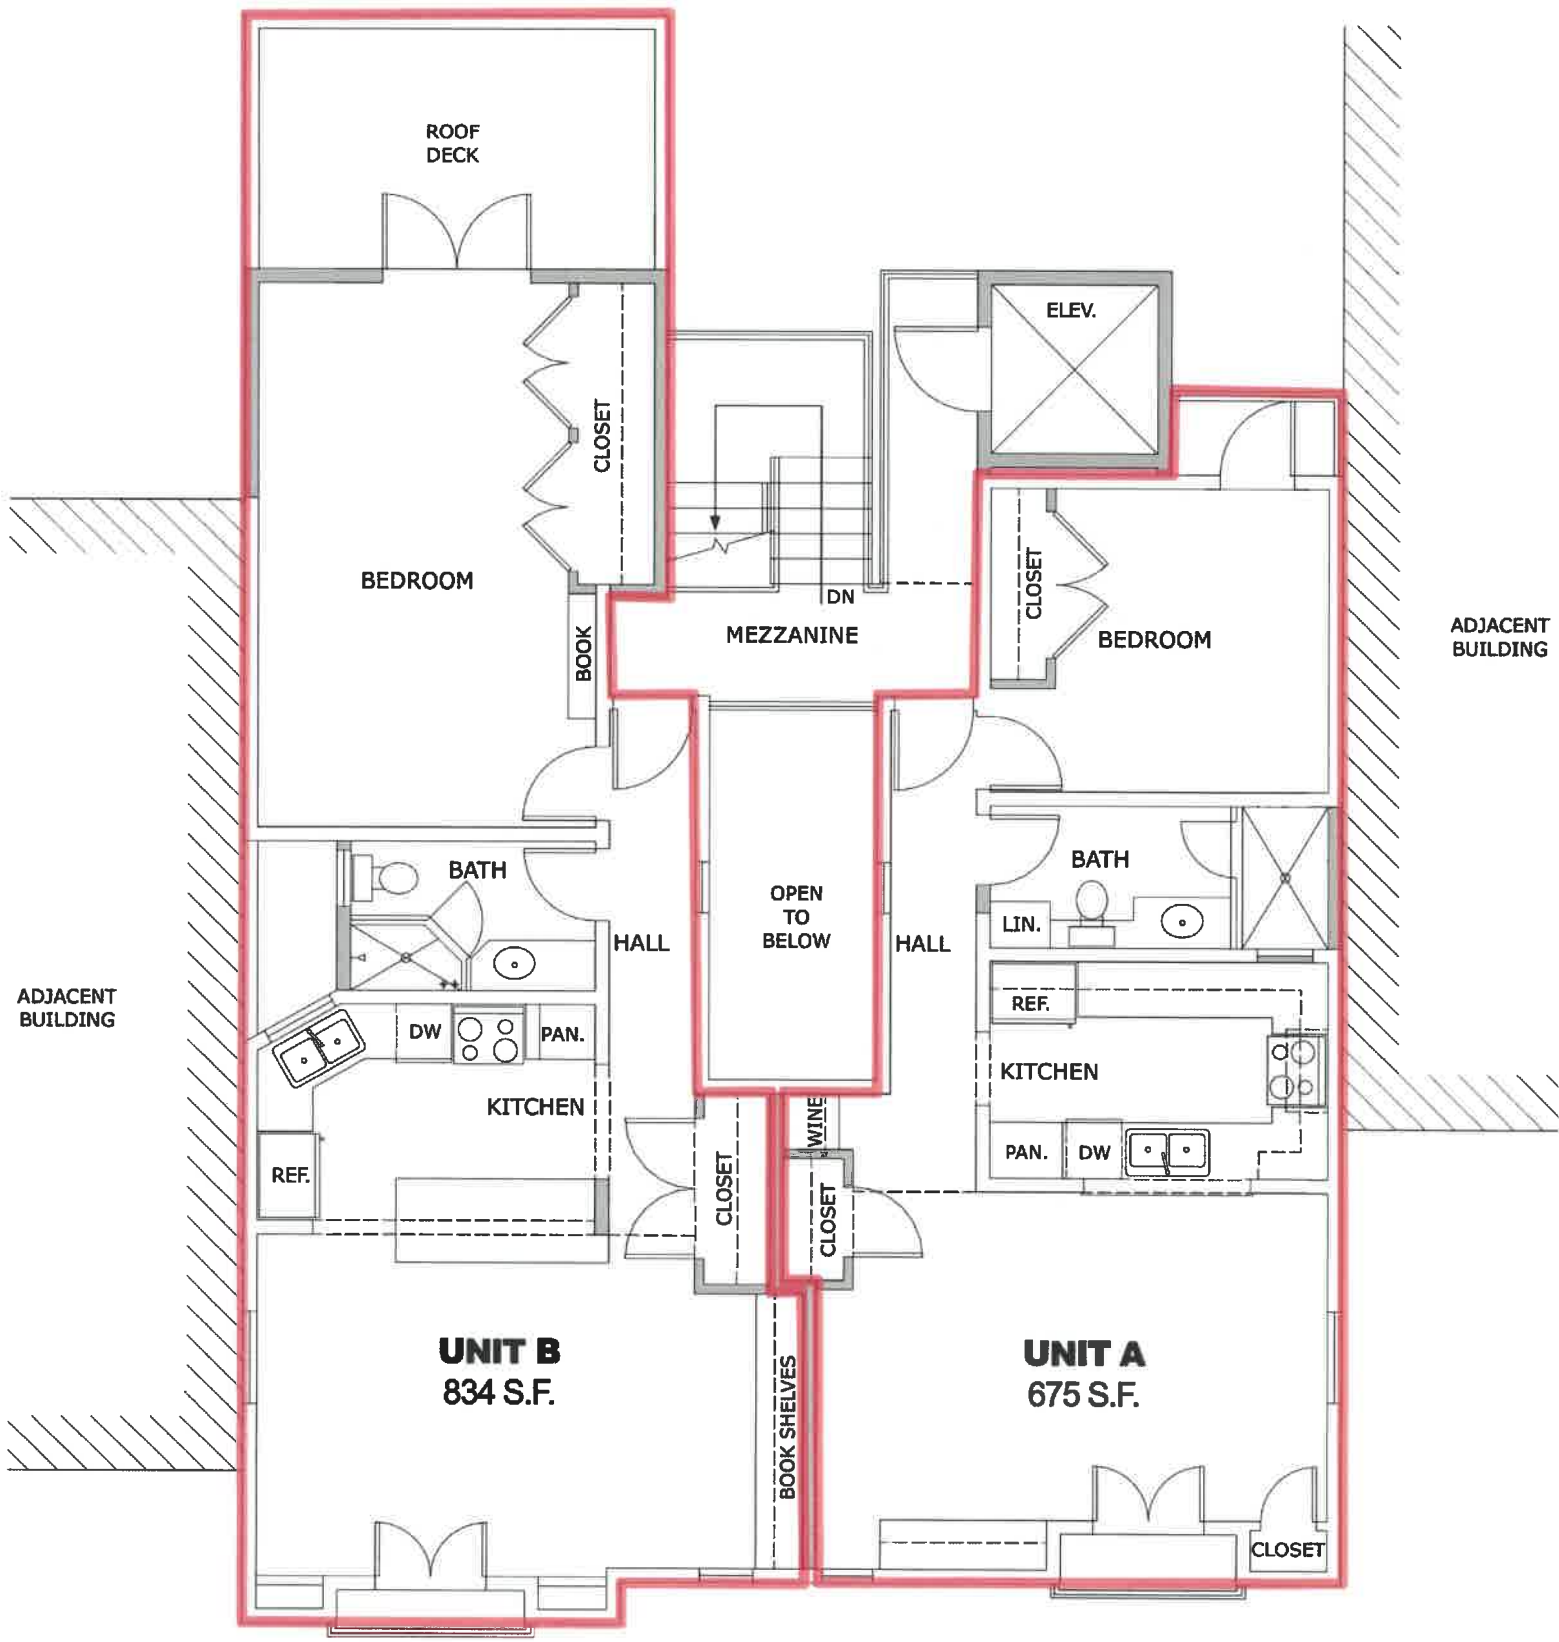

UPPER LEVEL FLOOR PLAN

