



11 Hamilton Road, Short Hills Lower Level Floorplan

NOT TO SCALE - This floor plan is provided for illustration purposes only.
Room positions and dimensions are approximate and should be independently measured for accuracy

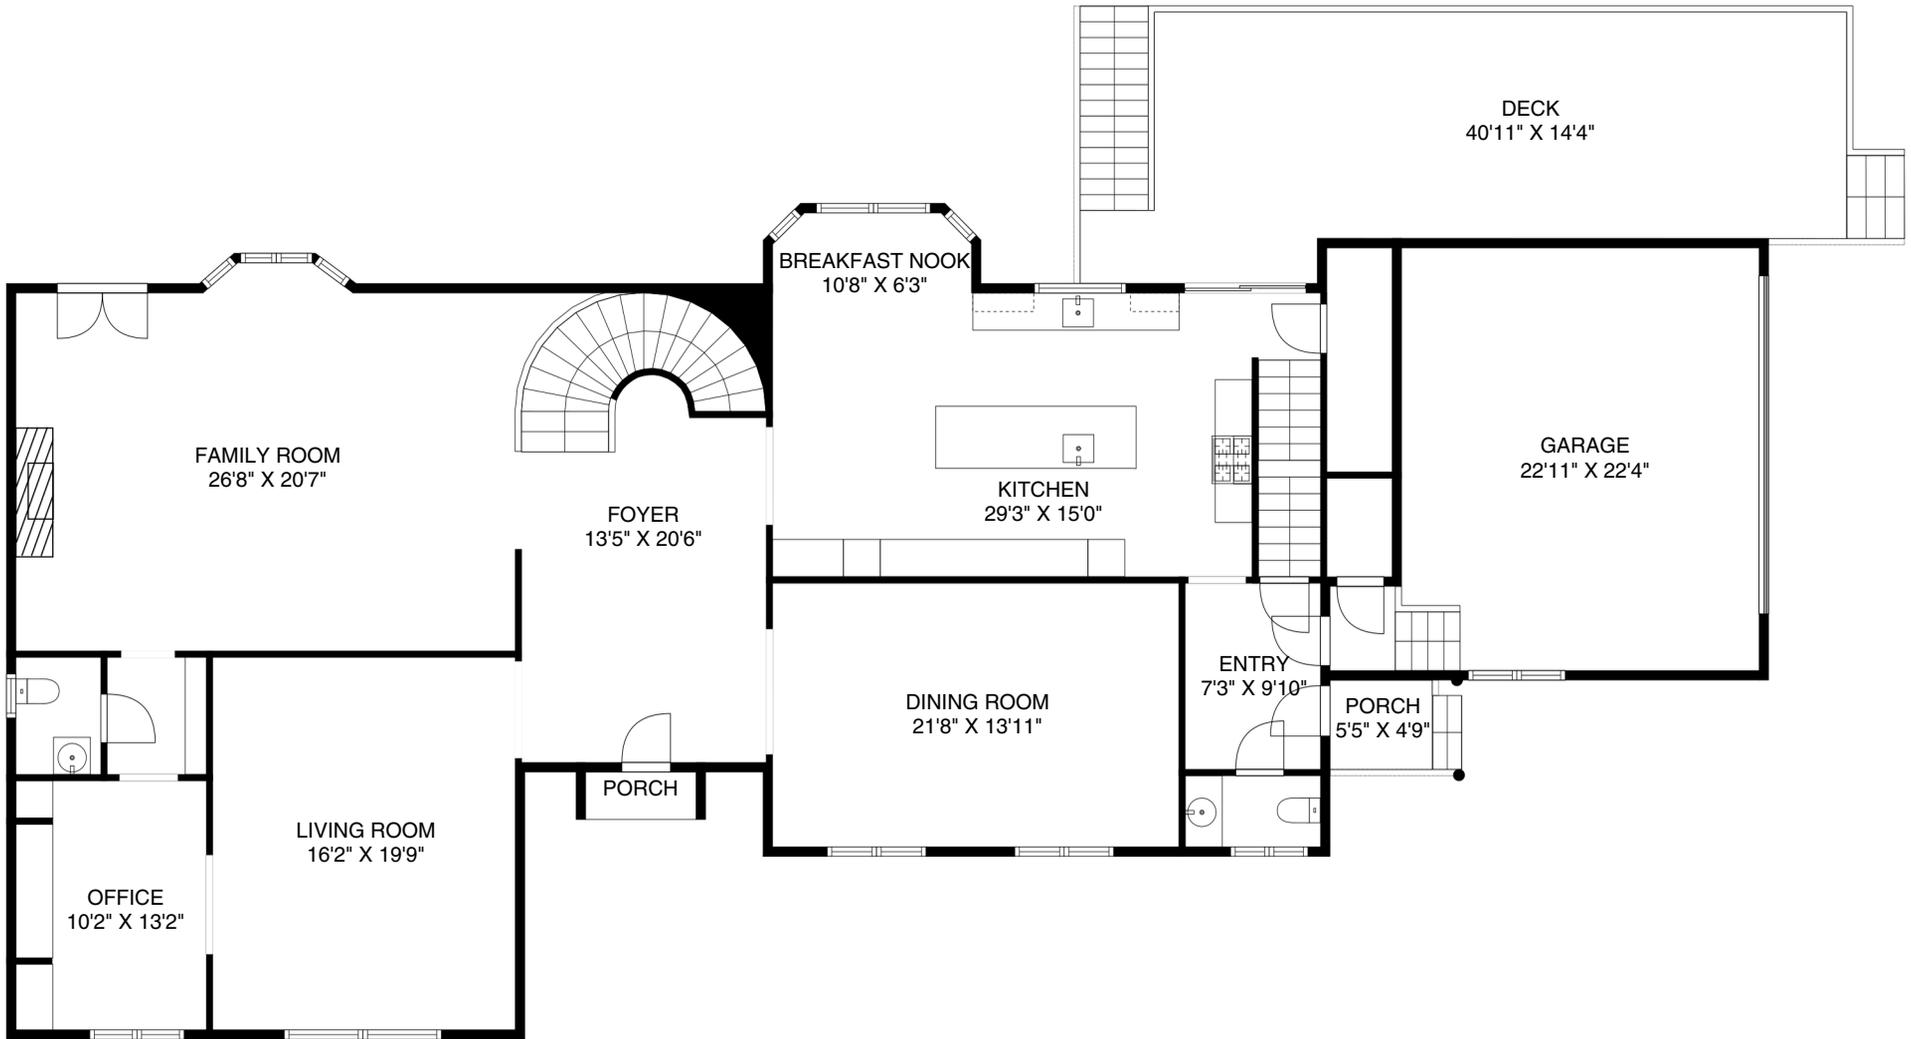

11 Hamilton Road, Short Hills First Floor Floorplan


NOT TO SCALE - This floor plan is provided for illustration purposes only.
Room positions and dimensions are approximate and should be independently measured for accuracy

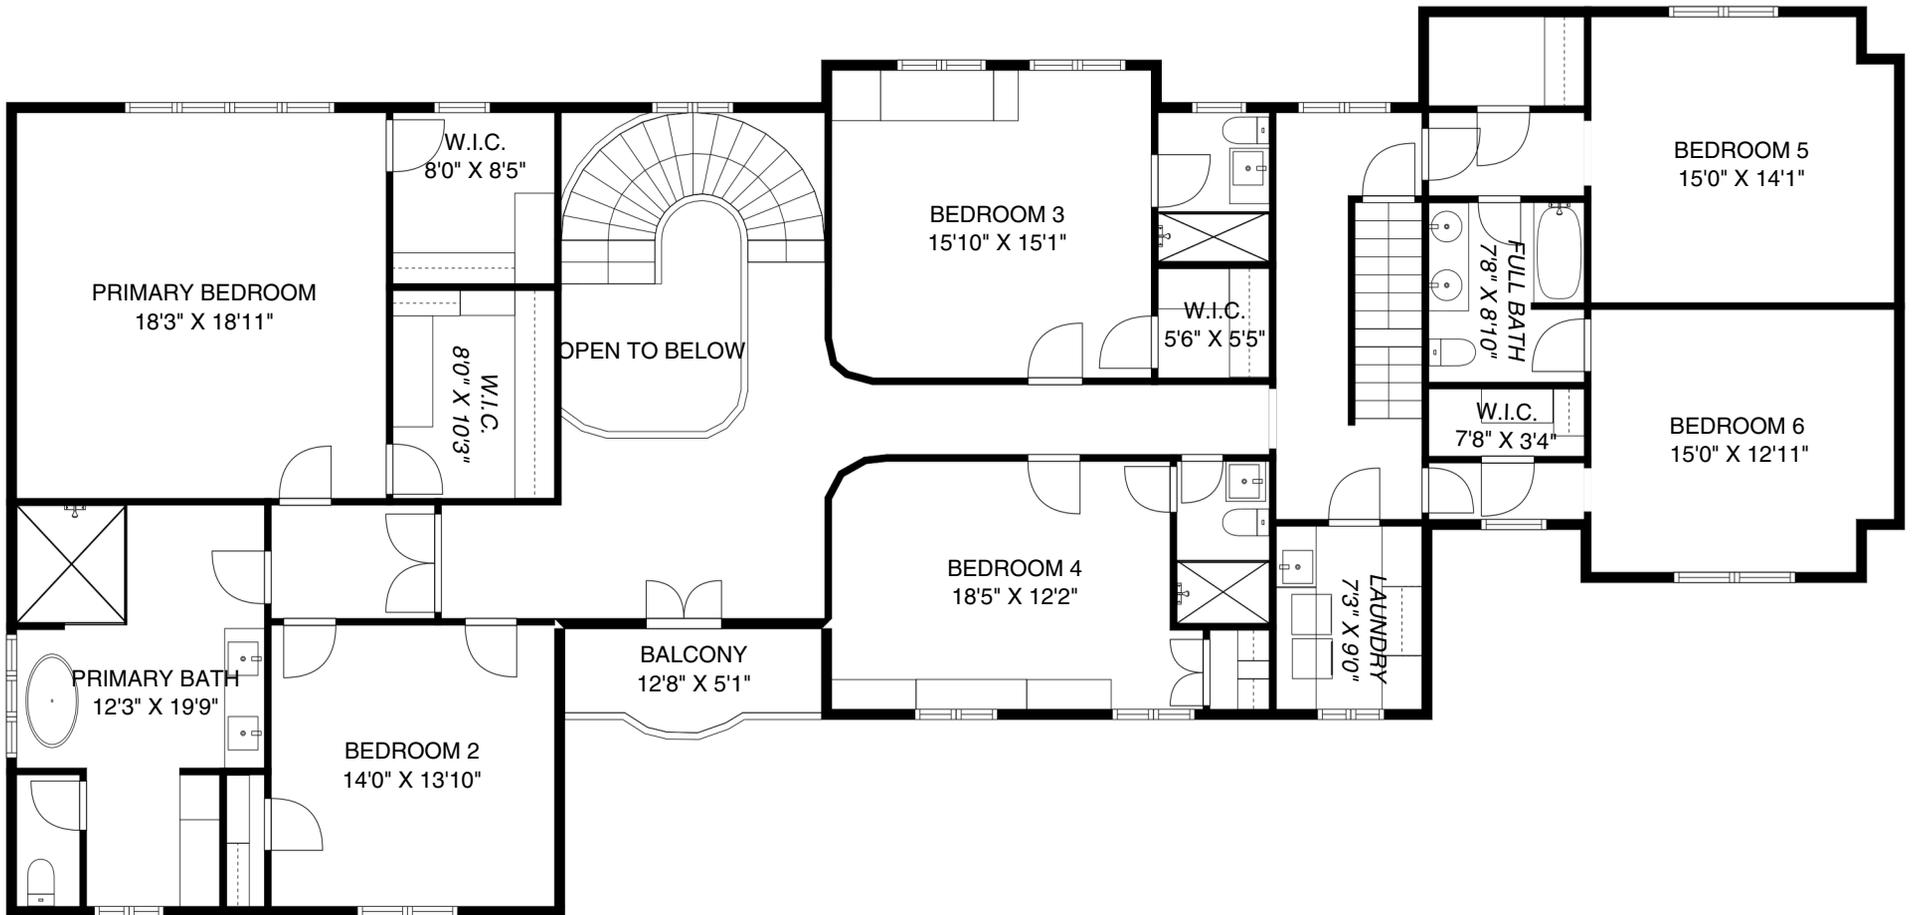

11 Hamilton Road, Short Hills


Second Floor Floorplan

NOT TO SCALE - This floor plan is provided for illustration purposes only.
 Room positions and dimensions are approximate and should be independently measured for accuracy

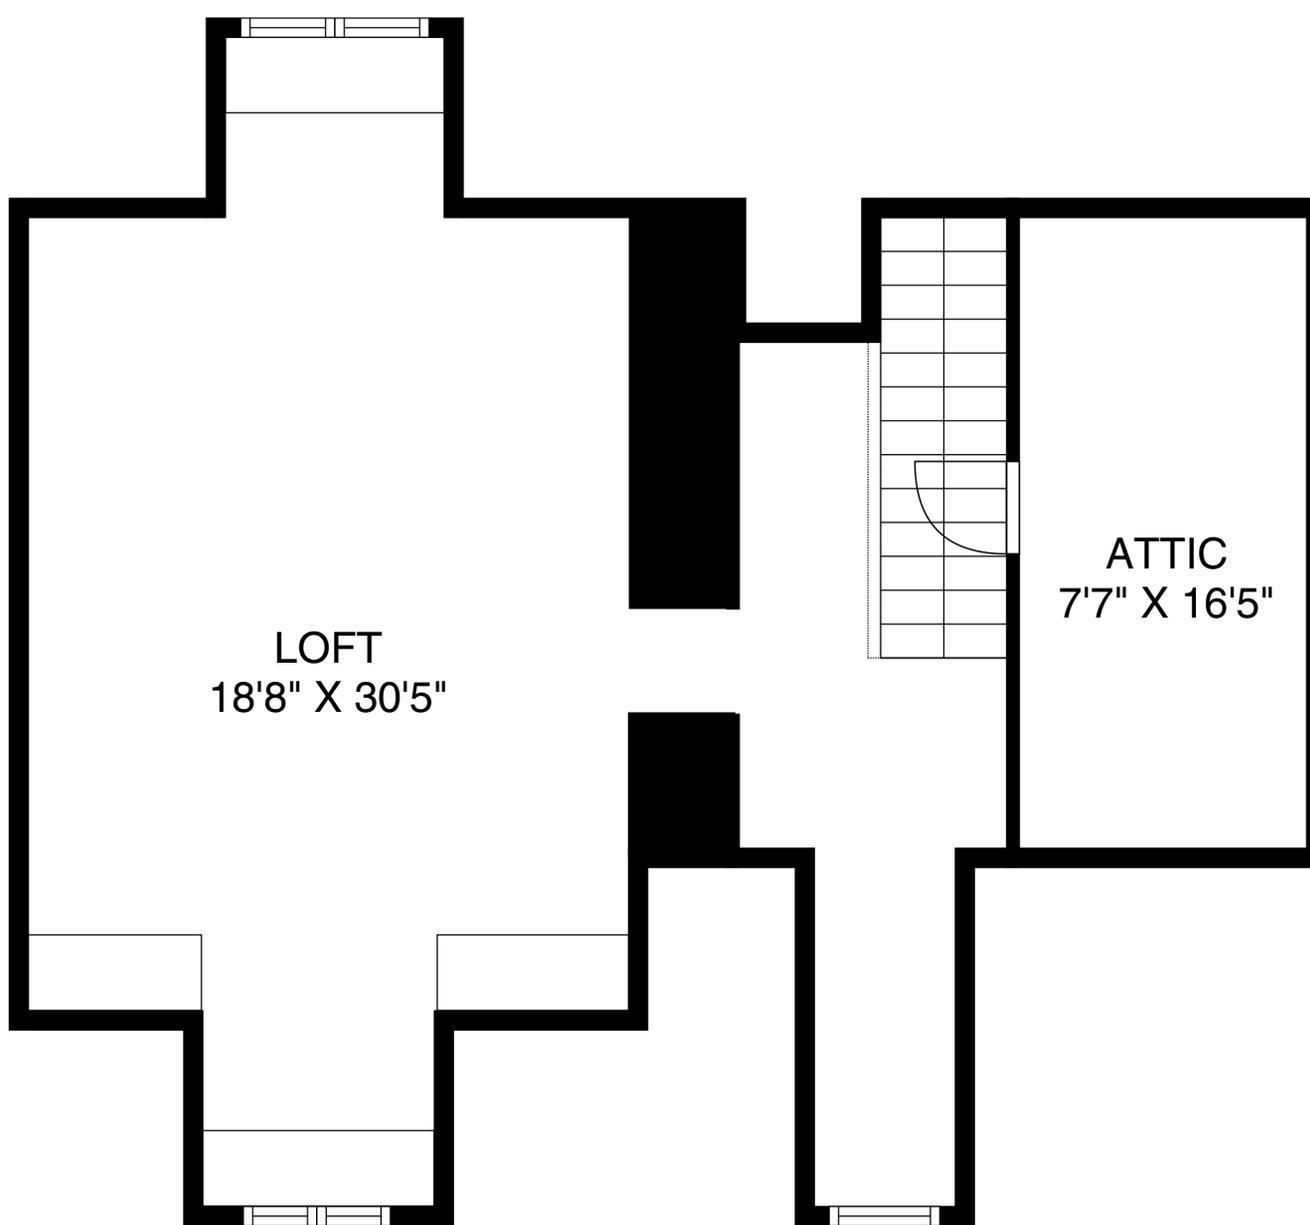


11 Hamilton Road, Short Hills Upper Level Floorplan


NOT TO SCALE - This floor plan is provided for illustration purposes only.
Room positions and dimensions are approximate and should be independently measured for accuracy

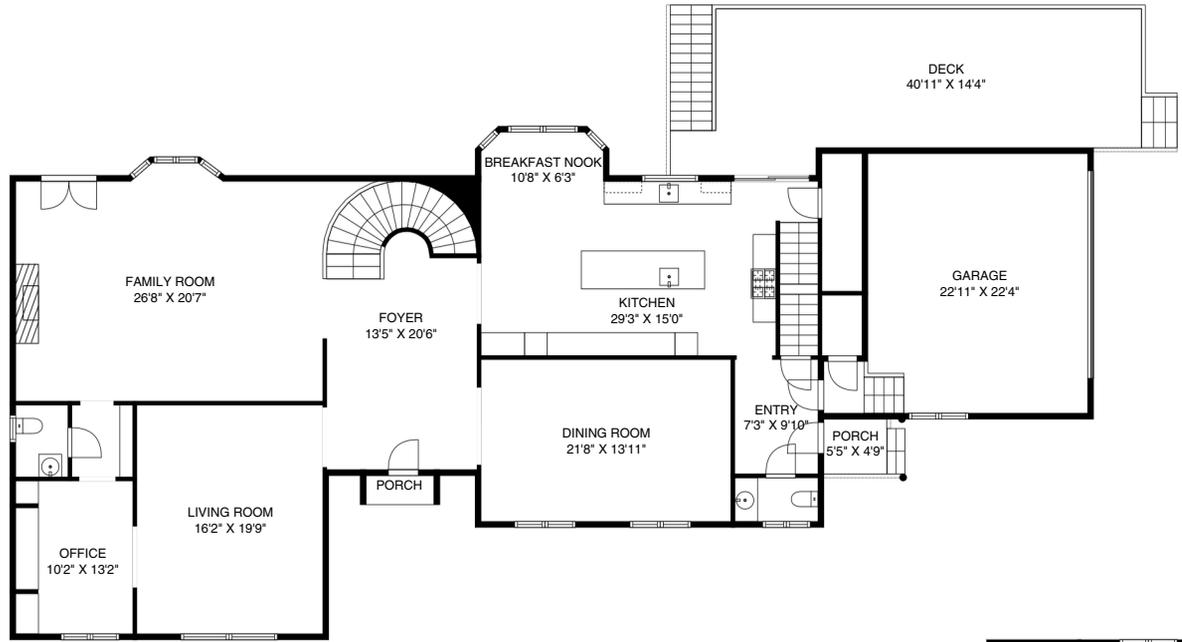


FIRST FLOOR

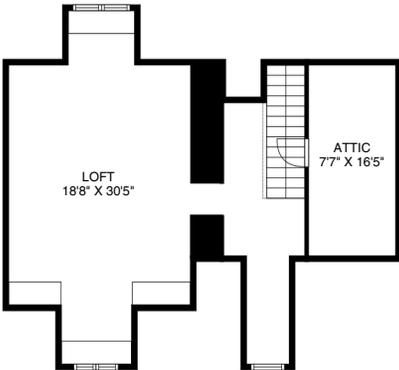

THIRD FLOOR

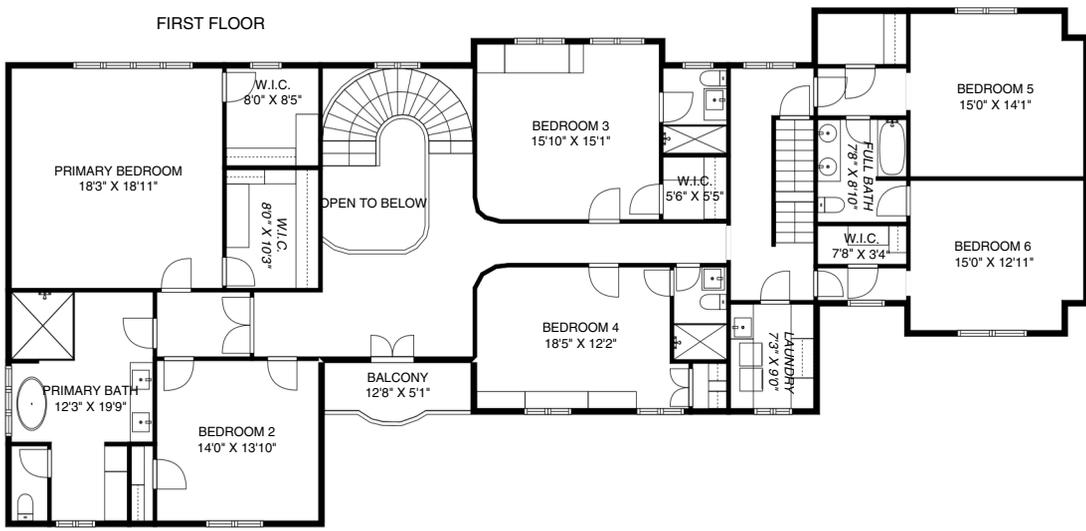

SECOND FLOOR

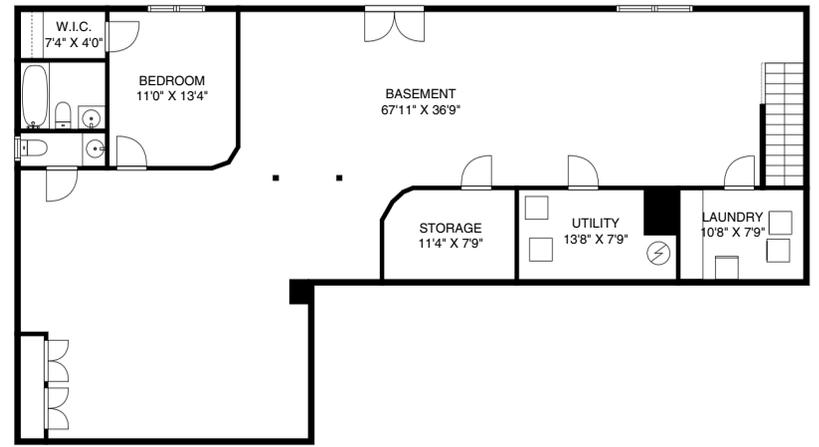

LOWER LEVEL

11 Hamilton Road, Short Hills