

architecture
+ design

Helena, MT
p: 406-442-4933

Bozeman, MT
p: 406-219-2216

www.sma.design


LEVEL 0 - MARKETING

BOZEMAN YARDS SOUTH BUILDING

02/27/25

Project No. 22-106 Sheet: A201



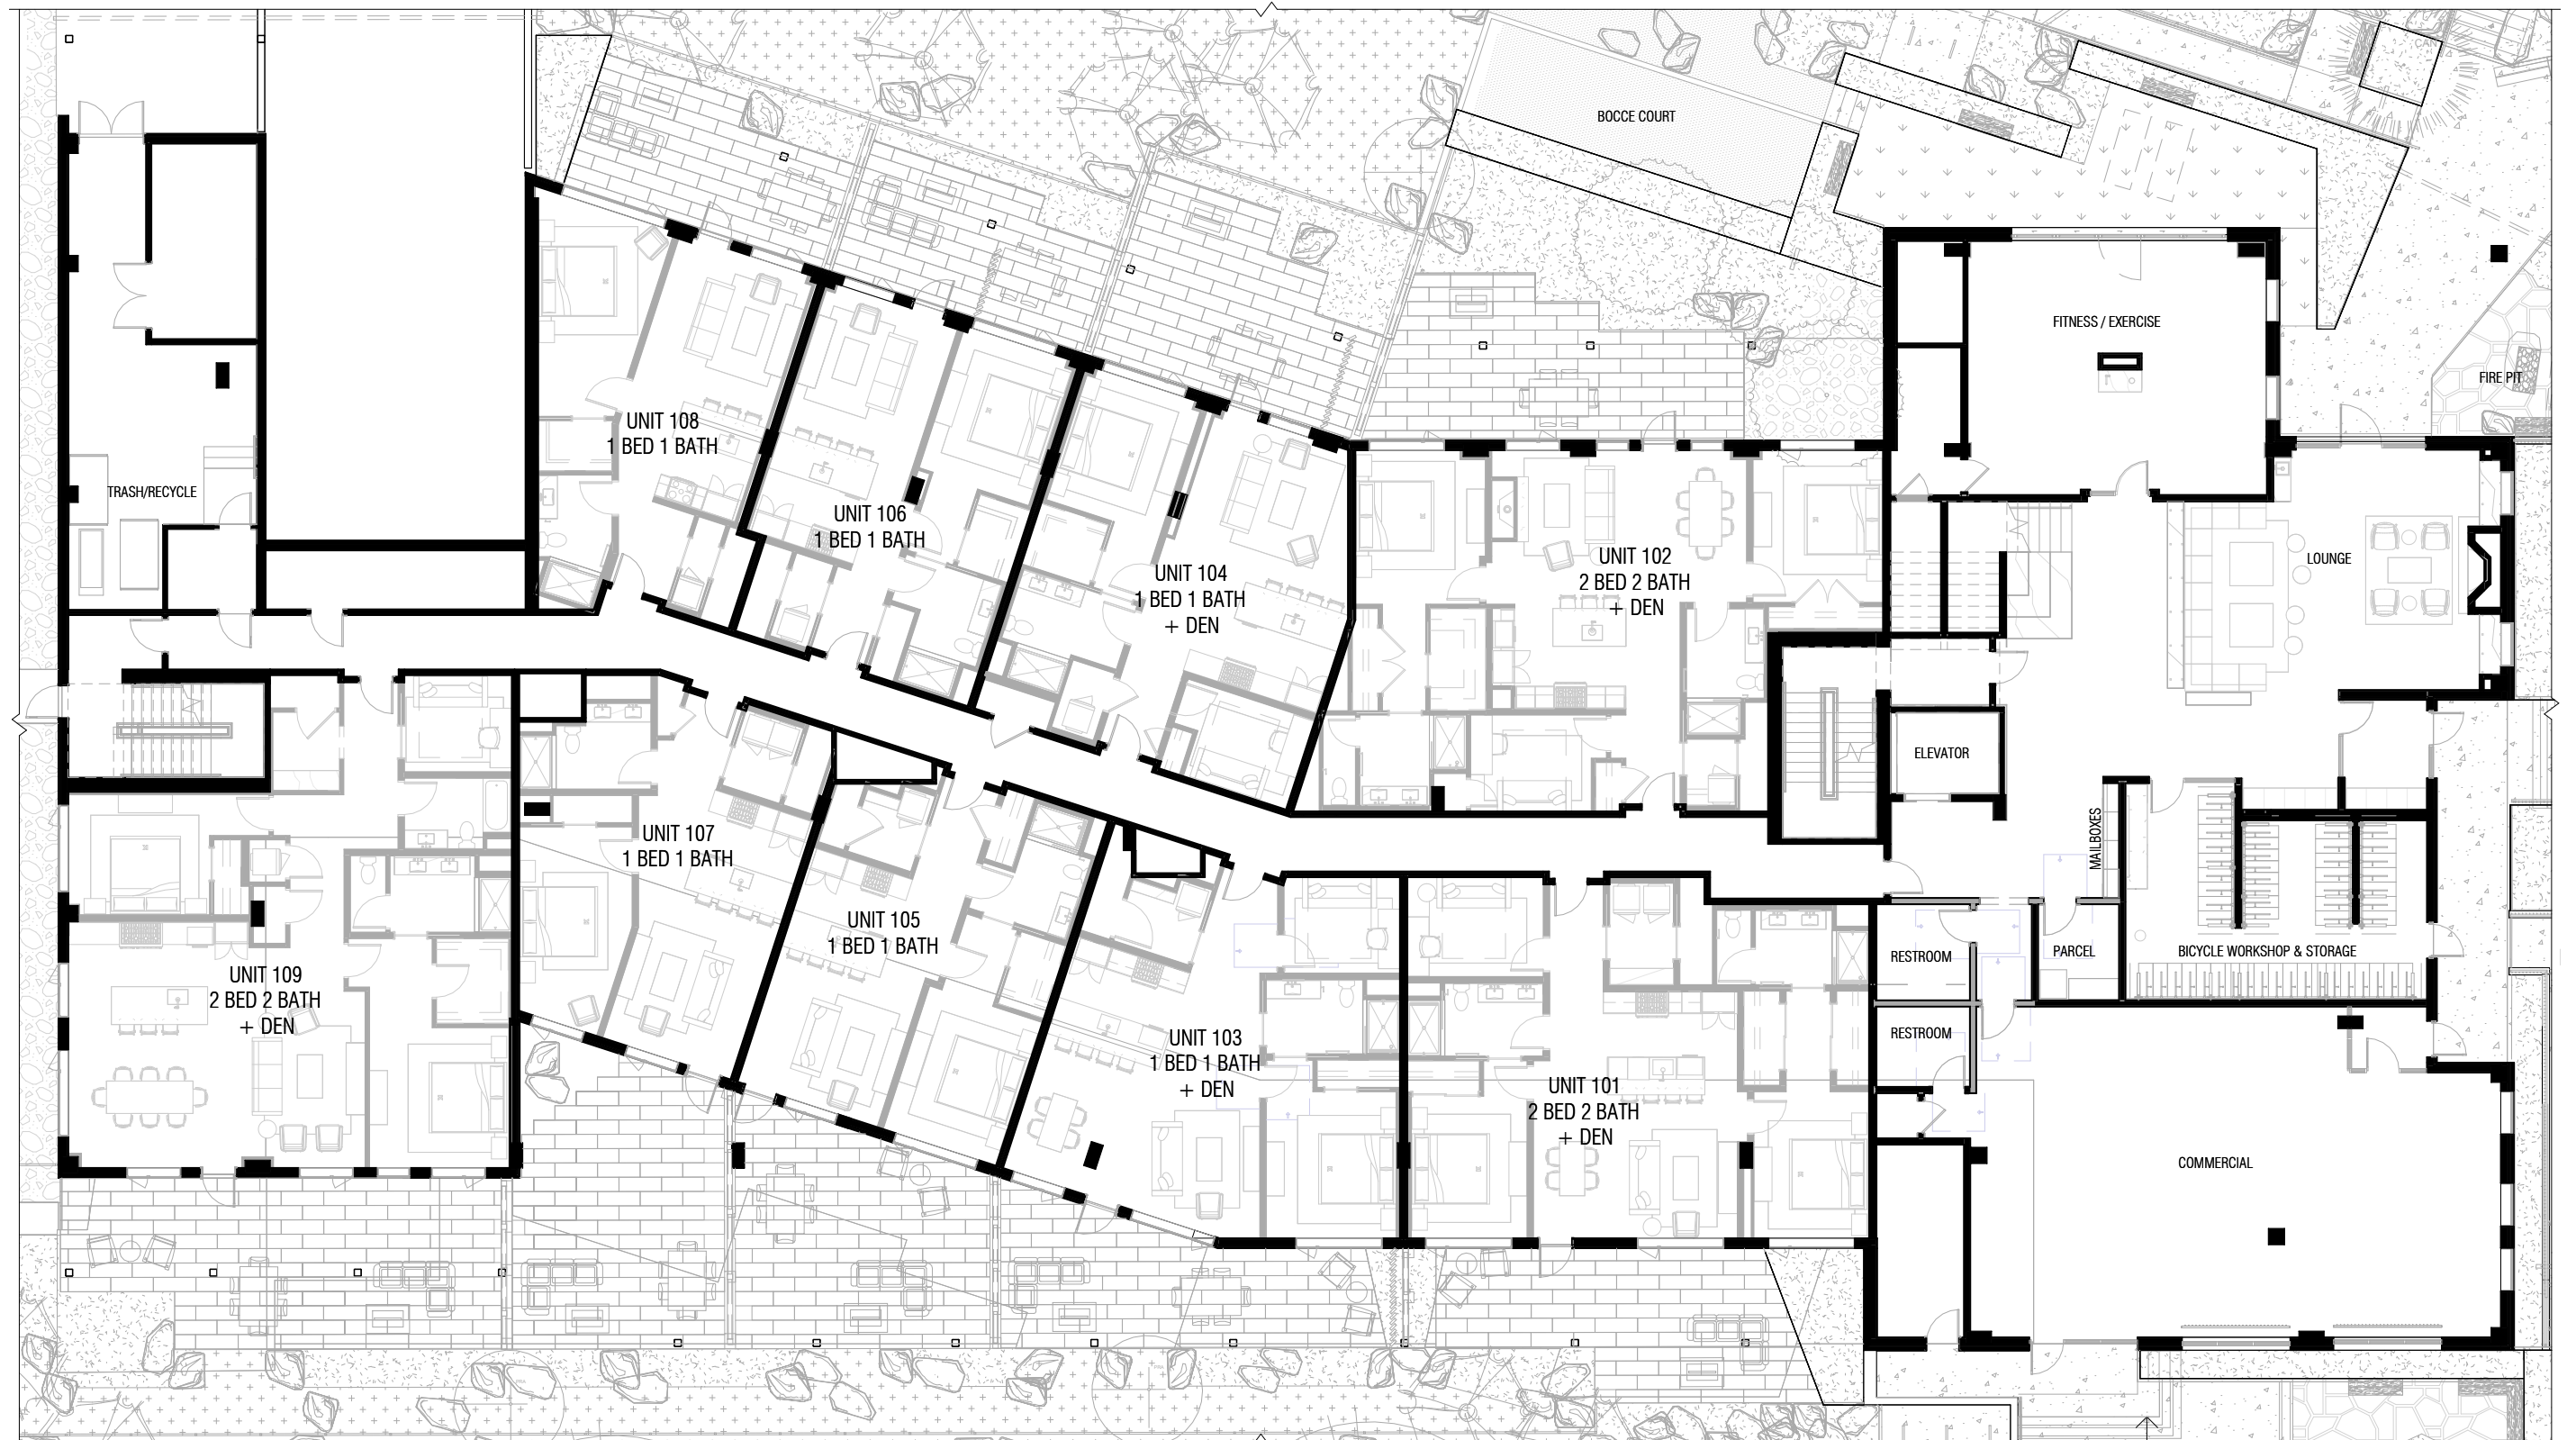

architecture
+ design

Helena, MT
p: 406-442-4933

Bozeman, MT
p: 406-219-2216

www.sma.design

LEVEL 1 - MARKETING

BOZEMAN YARDS SOUTH BUILDING

02/27/25

Project No. 22-106 Sheet: A211





architecture
+ design

Helena, MT
p: 406-442-4933

Bozeman, MT
p: 406-219-2216

www.sma.design


LEVEL 2 - MARKETING

BOZEMAN YARDS SOUTH BUILDING

02/27/25

Project No. 22-106 Sheet: A221



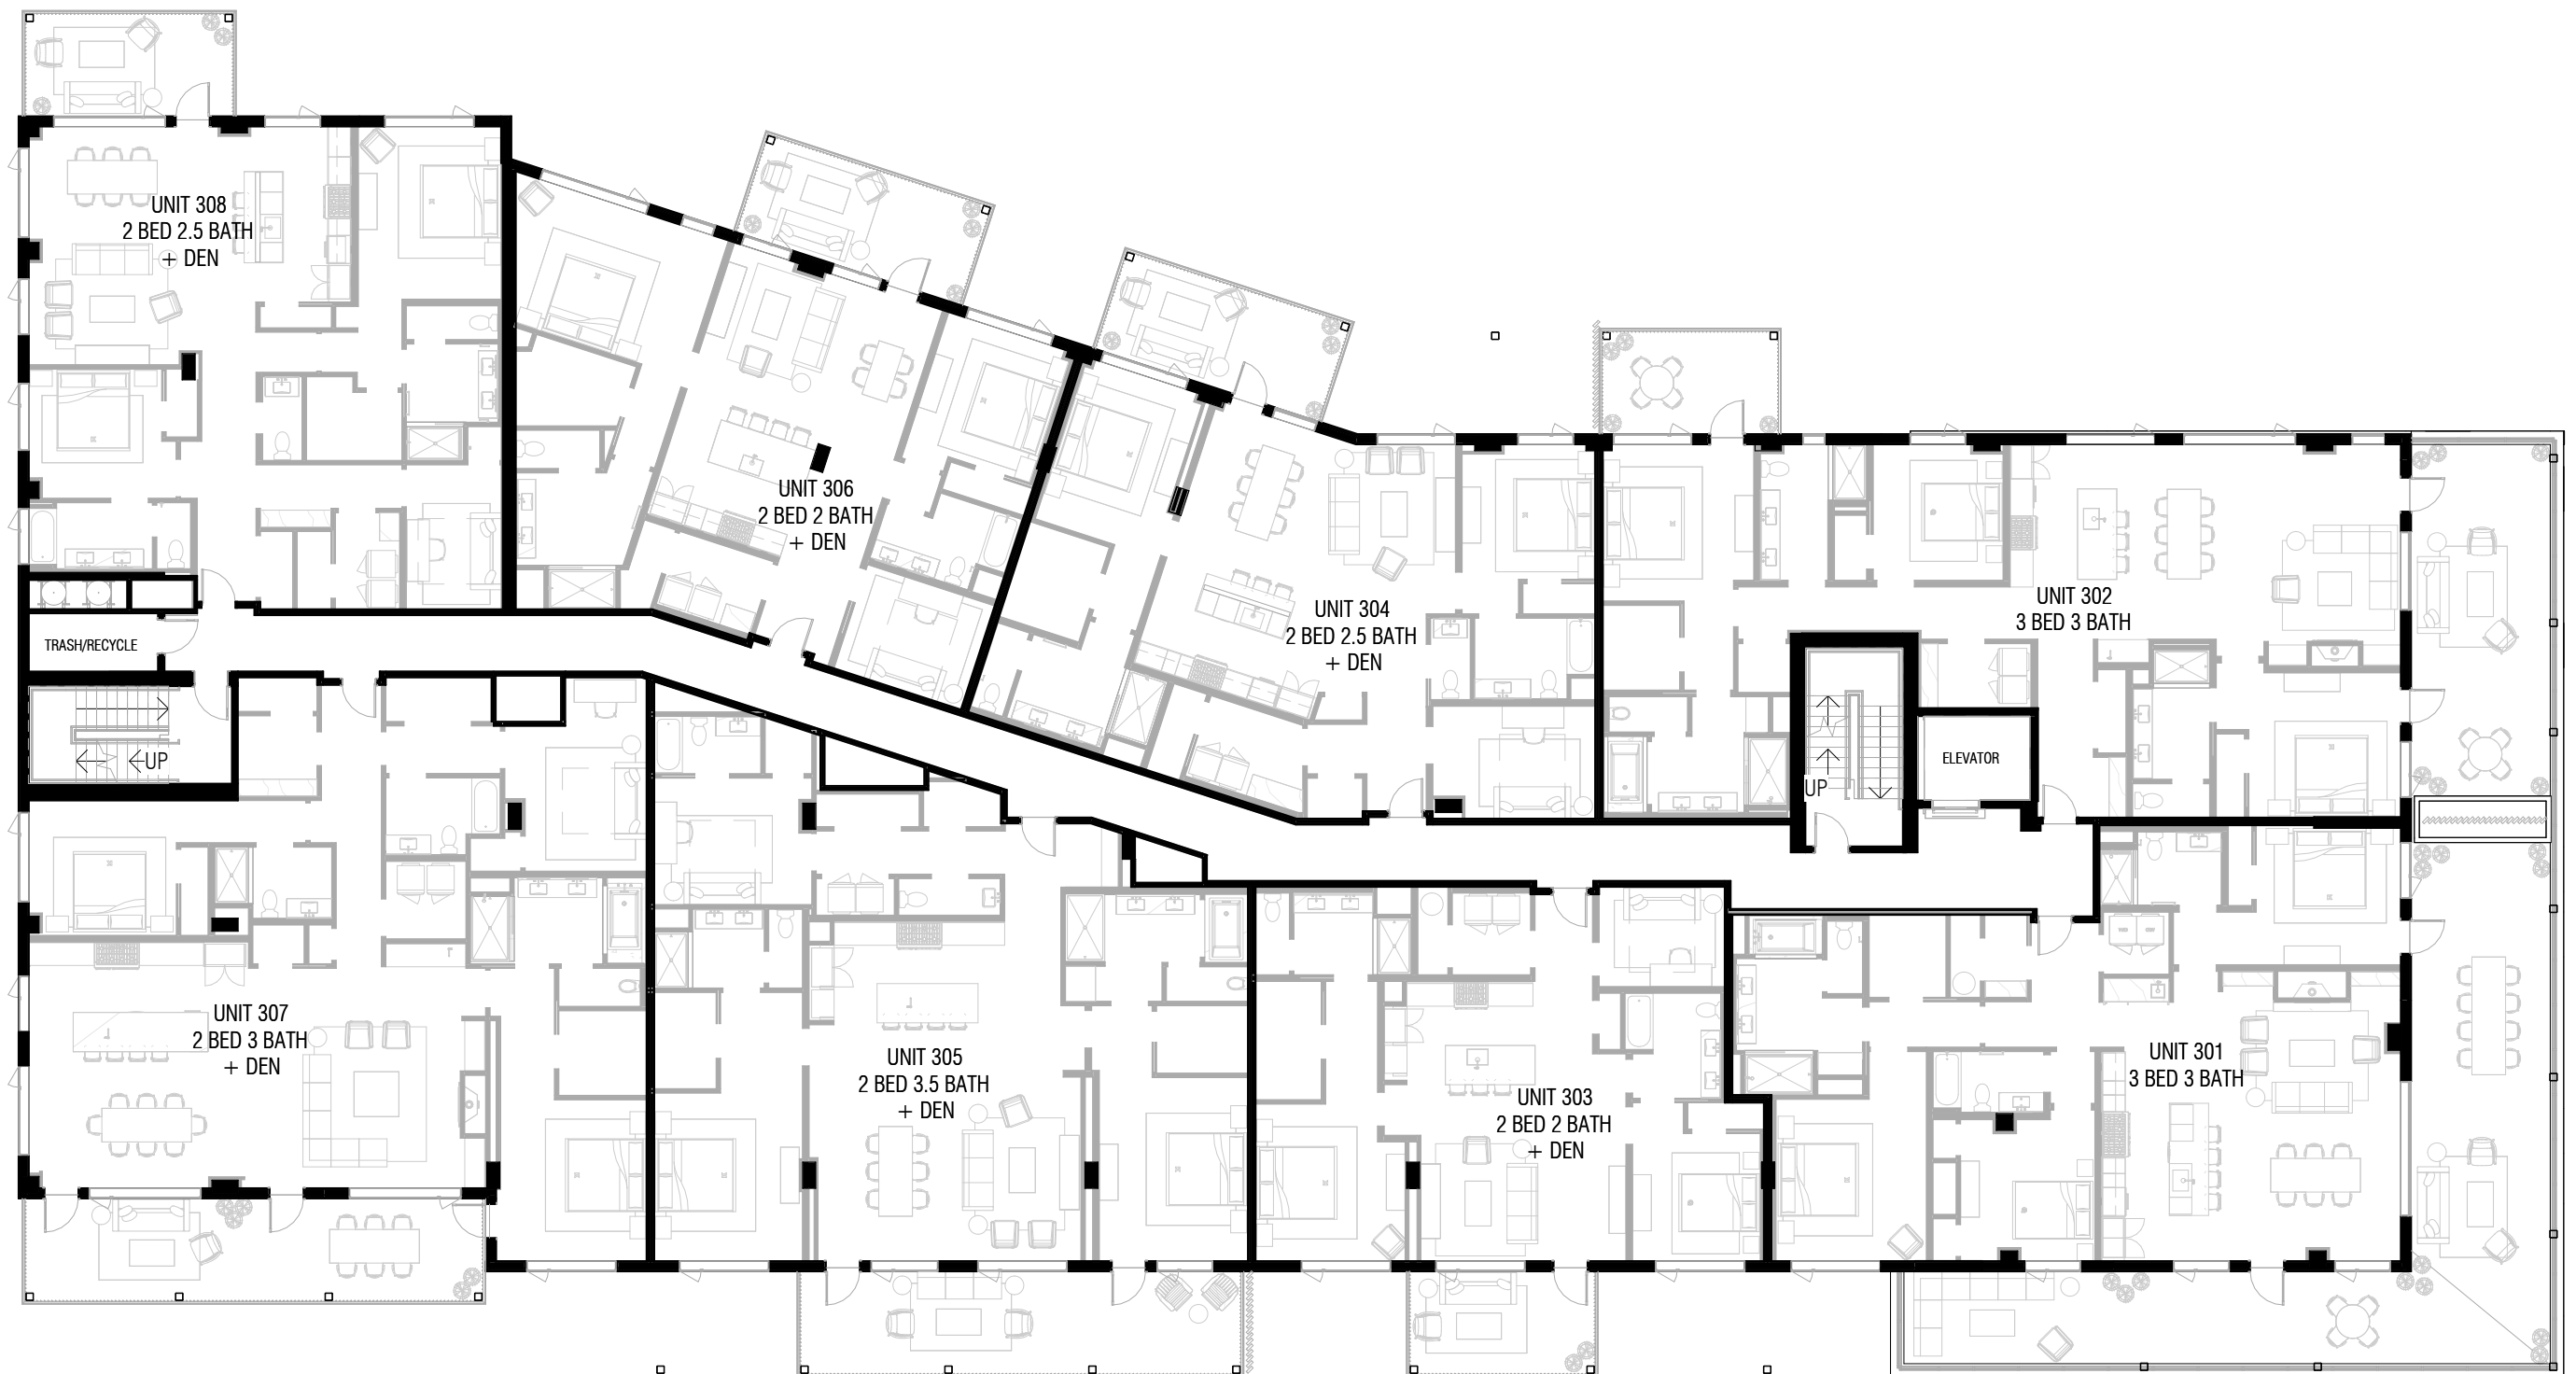

architecture
+ design

Helena, MT
p: 406-442-4933

Bozeman, MT
p: 406-219-2216

www.sma.design

LEVEL 3 - MARKETING


BOZEMAN YARDS SOUTH BUILDING

02/27/25

Project No. 22-106 Sheet **A231**





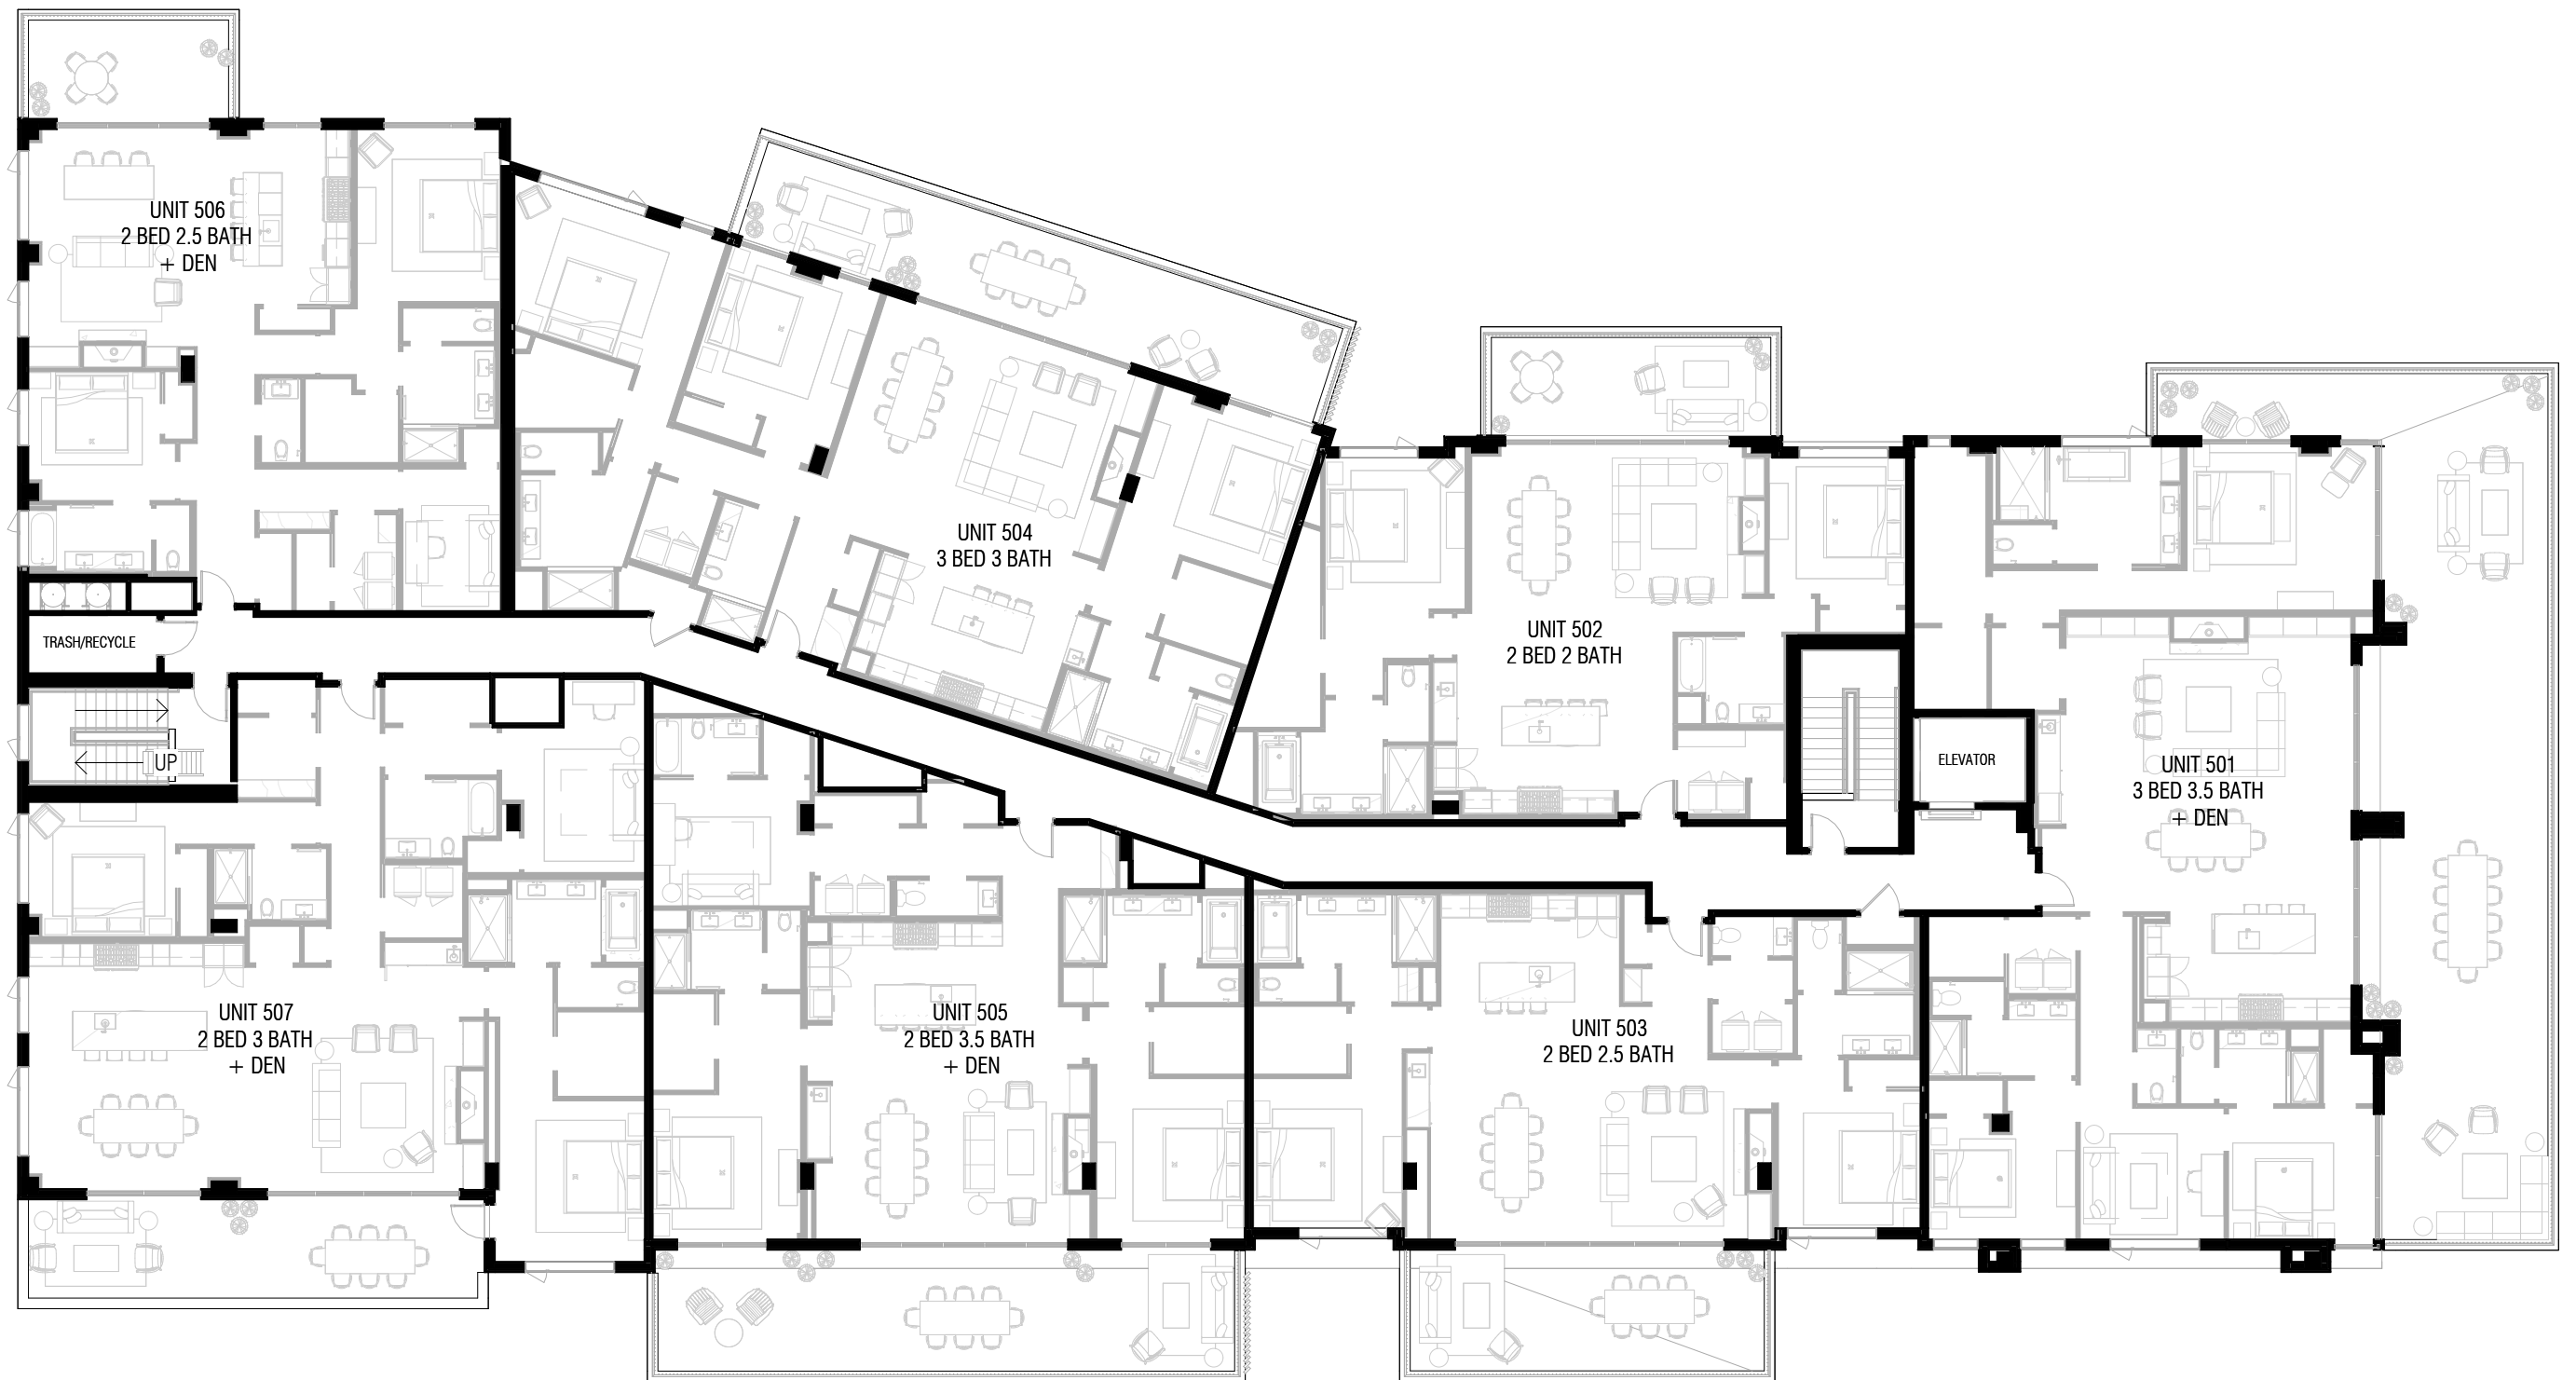

architecture
+ design

Helena, MT
p: 406-442-4933

Bozeman, MT
p: 406-219-2216

www.sma.design

LEVEL 5 - MARKETING

BOZEMAN YARDS SOUTH BUILDING

02/27/25

Project No. 22-106 Sheet: A251



SQ.FT. MEASUREMENT DESCRIPTION

--> DIMENSIONS ARE TAKEN FROM THE CENTERLINE OF EACH DEMISING WALL BETWEEN EACH UNIT, FROM THE CENTERLINE OF EACH CORRIDOR WALL LOCATION THROUGHOUT THE BUILDING, & FROM THE EXTERIOR FACE OF SHEATHING ON THE EXTERIOR WALLS FOR EACH UNIT SHOWN

SCALE: 1/8" = 1'0"
1,443 Sq.Ft.



SMA

architecture
+ design

Helena, MT
p: 406-442-4933
Bozeman, MT
p: 406-219-2216

www.sma.design

UNIT 101

BOZEMAN YARDS SOUTH BUILDING

07/24/25
Project No. 22-106 Sheet: A300

UNIT AREA LEGEND




RESIDENTIAL LIMITED
COMMON ELEMENTS



SQ.FT. MEASUREMENT DESCRIPTION

--> DIMENSIONS ARE TAKEN FROM THE CENTERLINE OF EACH DEMISING WALL BETWEEN EACH UNIT, FROM THE CENTERLINE OF EACH CORRIDOR WALL LOCATION THROUGHOUT THE BUILDING, & FROM THE EXTERIOR FACE OF SHEATHING ON THE EXTERIOR WALLS FOR EACH UNIT SHOWN

SCALE: 1/8" = 1'-0"
1,576 Sq.Ft.

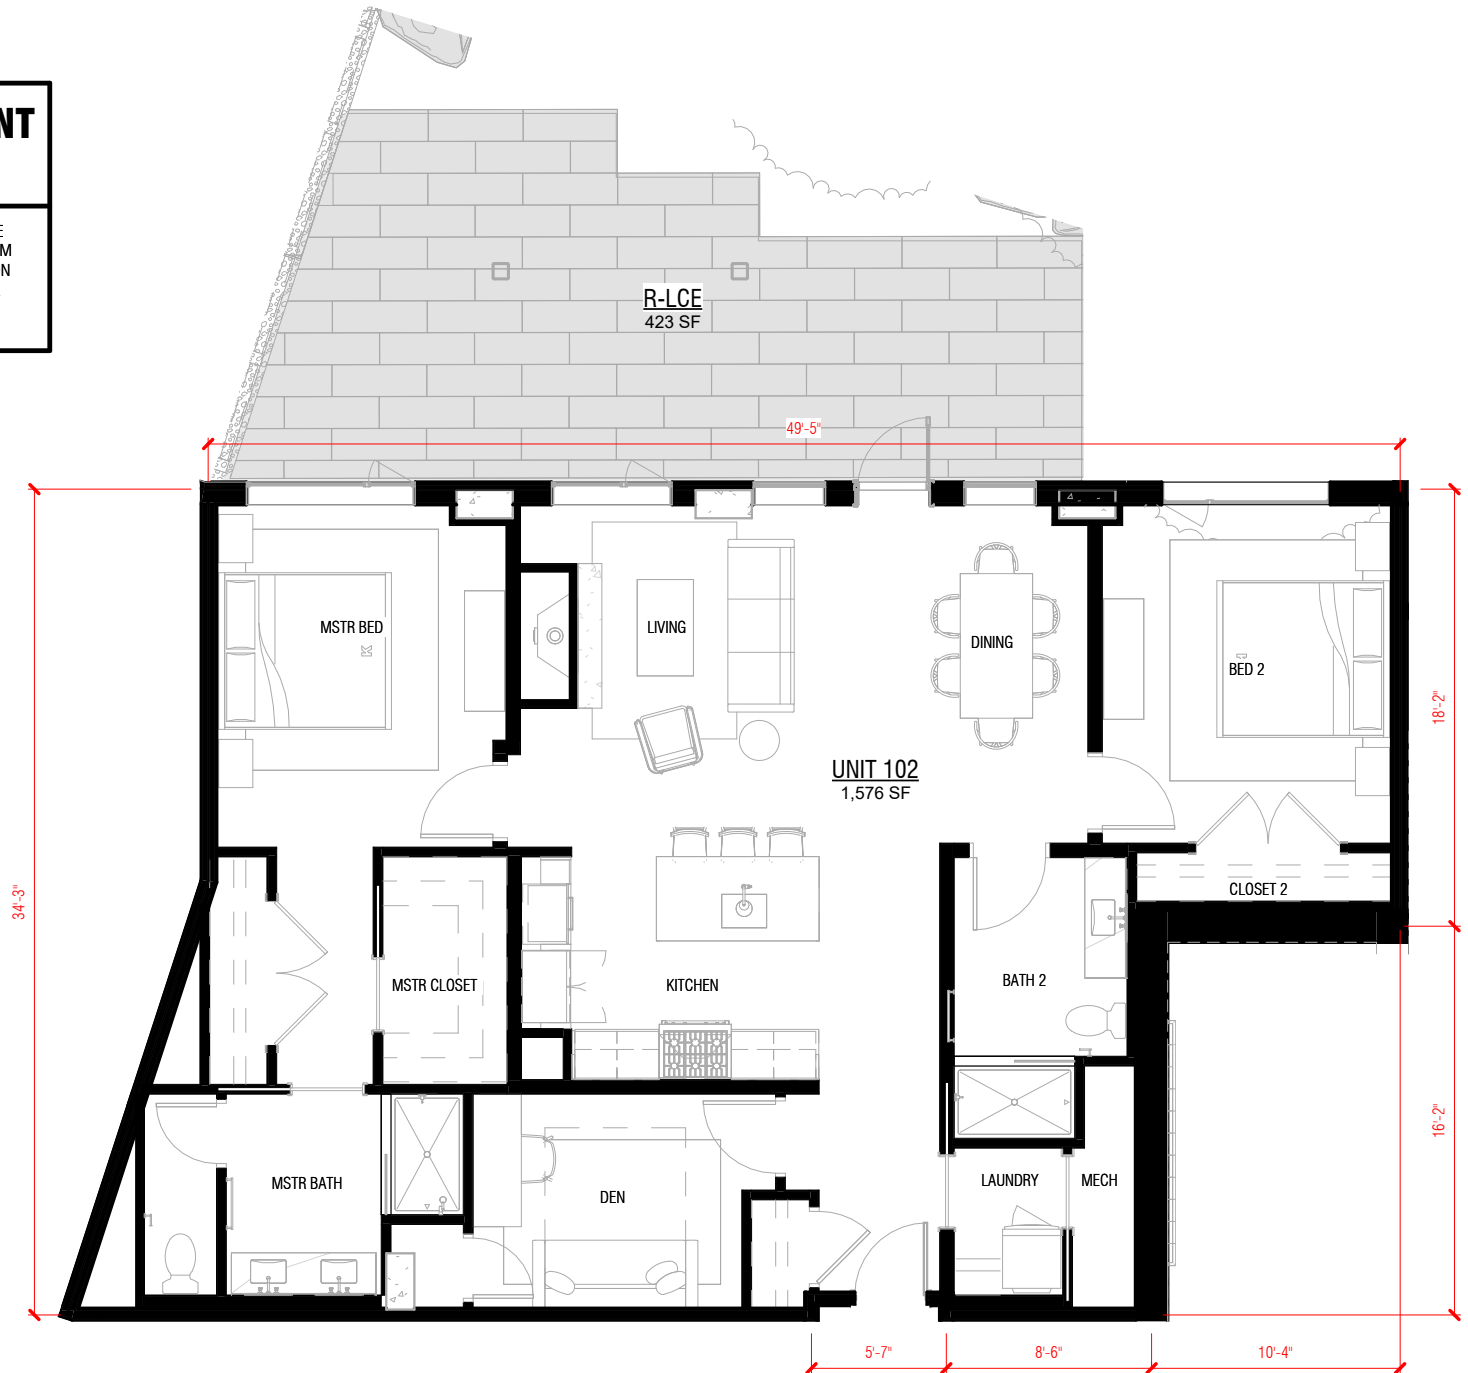

UNIT 102 BOZEMAN YARDS SOUTH BUILDING

07/24/25
Project No. 22-106 Sheet: A301

UNIT AREA LEGEND

R-LCE
RESIDENTIAL LIMITED
COMMON ELEMENTS



SMA


architecture
+ design

Helena, MT
p: 406-442-4933
Bozeman, MT
p: 406-219-2216
www.sma.design

SQ.FT. MEASUREMENT DESCRIPTION

--> DIMENSIONS ARE TAKEN FROM THE CENTERLINE OF EACH DEMISING WALL BETWEEN EACH UNIT, FROM THE CENTERLINE OF EACH CORRIDOR WALL LOCATION THROUGHOUT THE BUILDING, & FROM THE EXTERIOR FACE OF SHEATHING ON THE EXTERIOR WALLS FOR EACH UNIT SHOWN

SCALE: 1/8" = 1'0"
1,113 Sq.Ft.

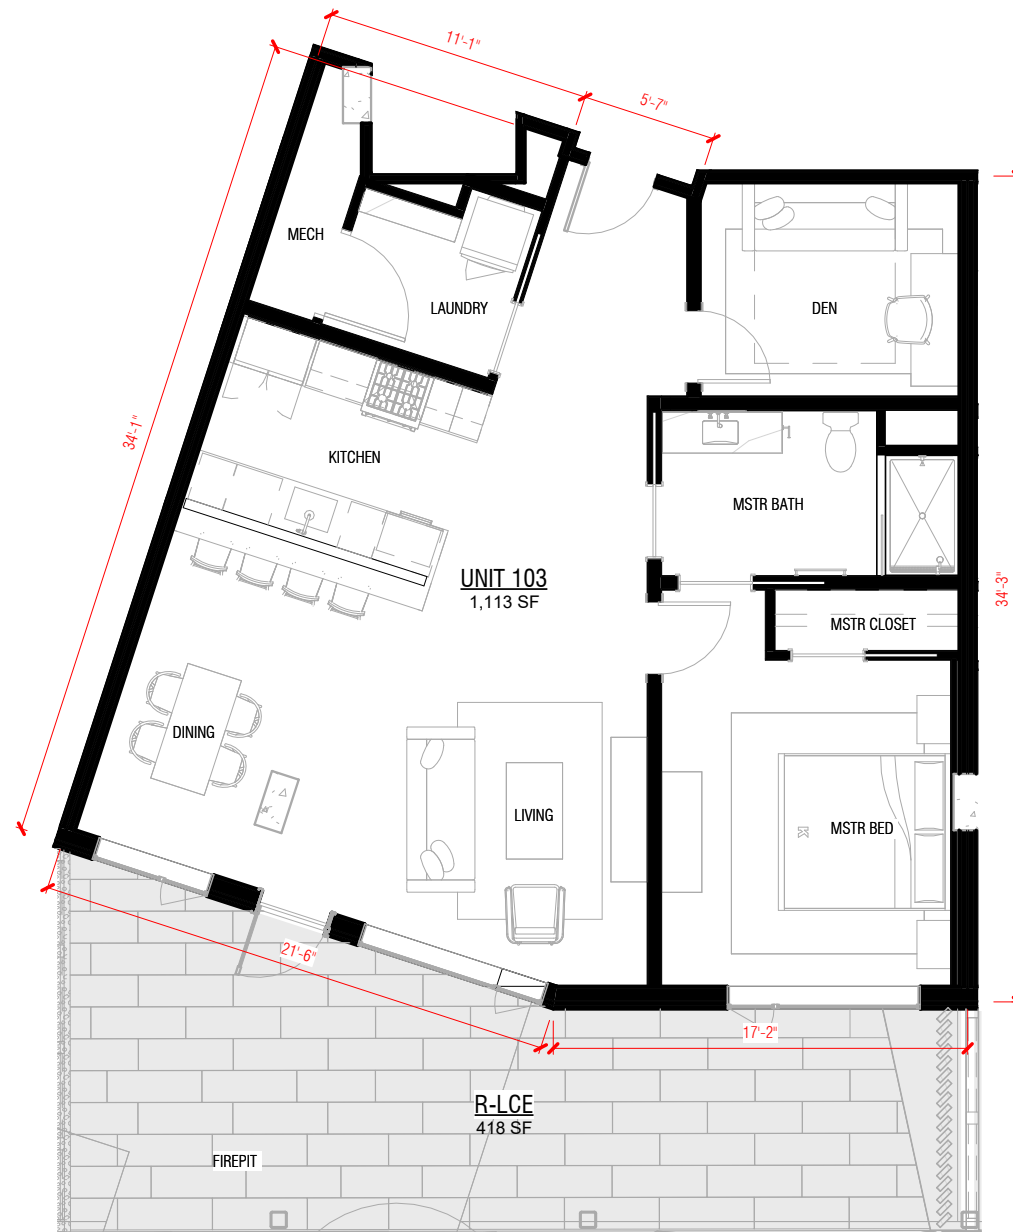

UNIT AREA LEGEND




RESIDENTIAL LIMITED
COMMON ELEMENTS



SQ.FT. MEASUREMENT DESCRIPTION

--> DIMENSIONS ARE TAKEN FROM THE CENTERLINE
OF EACH DEMISING WALL BETWEEN EACH UNIT, FROM
THE CENTERLINE OF EACH CORRIDOR WALL LOCATION
THROUGHOUT THE BUILDING, & FROM THE EXTERIOR
FACE OF SHEATHING ON THE EXTERIOR WALLS FOR
EACH UNIT SHOWN

SCALE: 1/8" = 1'-0"
1,017 Sq.Ft.

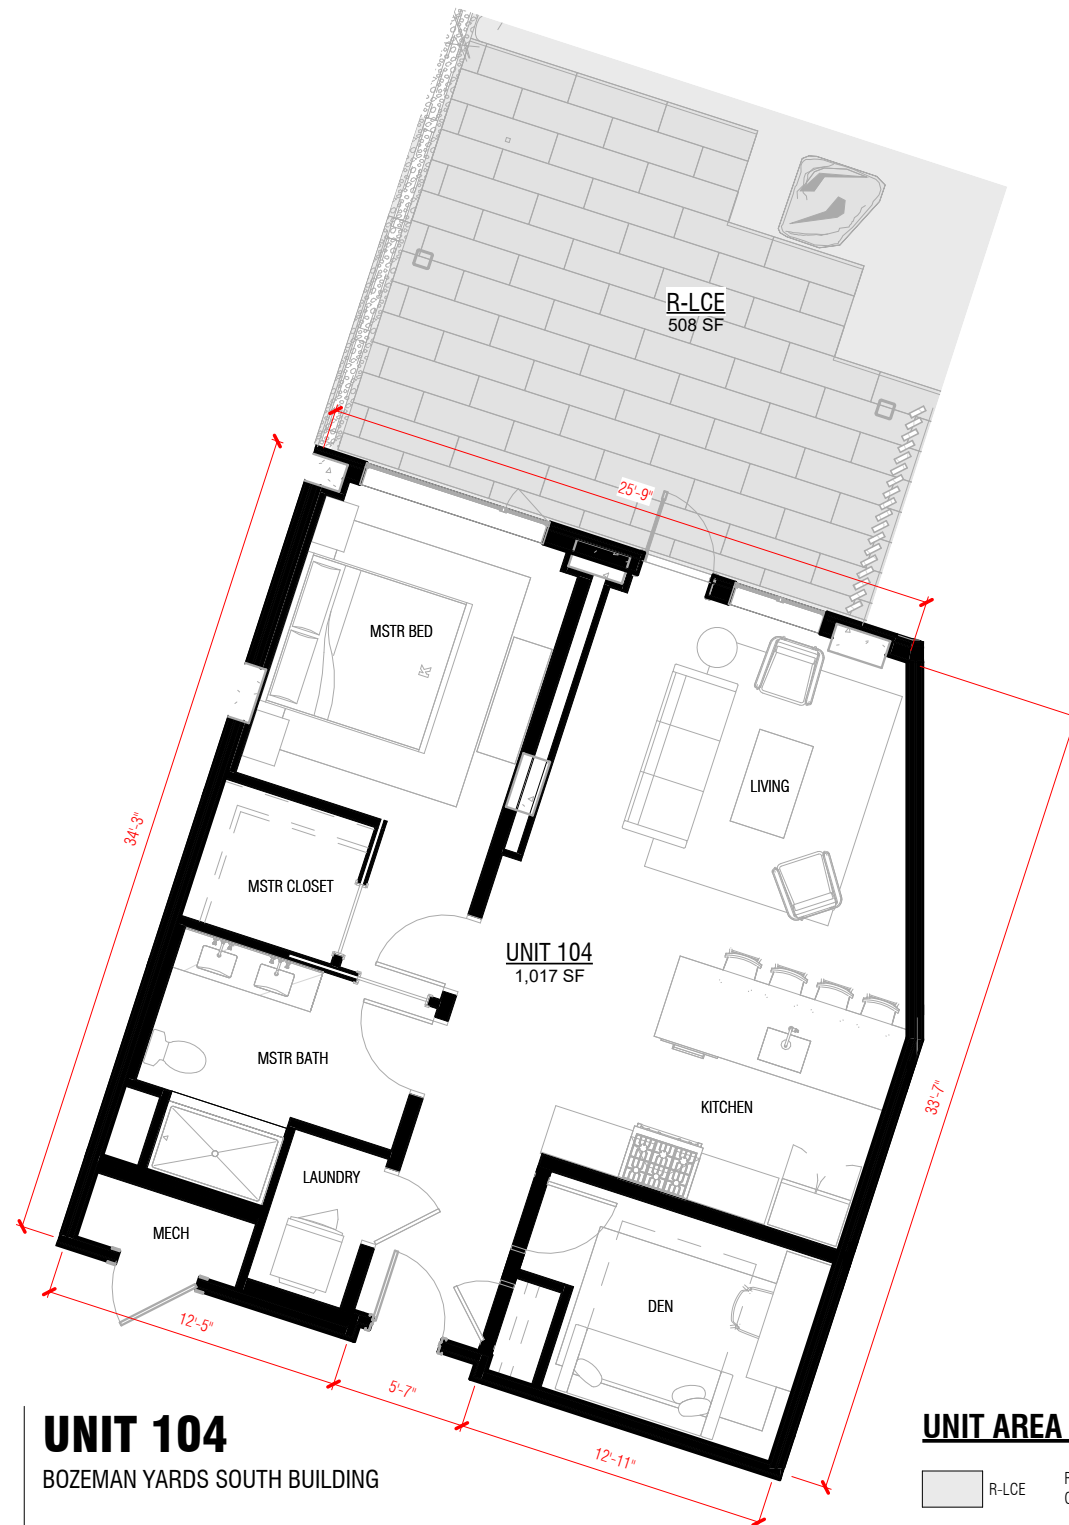

UNIT AREA LEGEND

R-LCE
RESIDENTIAL LIMITED
COMMON ELEMENTS



SMA

architecture
+ design

Helena, MT
p: 406-442-4933
Bozeman, MT
p: 406-219-2216

www.sma.design


UNIT 104
BOZEMAN YARDS SOUTH BUILDING

07/24/25
Project No. 22-106 Sheet: A303

SQ.FT. MEASUREMENT DESCRIPTION

--> DIMENSIONS ARE TAKEN FROM THE CENTERLINE OF EACH DEMISING WALL BETWEEN EACH UNIT, FROM THE CENTERLINE OF EACH CORRIDOR WALL LOCATION THROUGHOUT THE BUILDING, & FROM THE EXTERIOR FACE OF SHEATHING ON THE EXTERIOR WALLS FOR EACH UNIT SHOWN

SCALE: 1/8" = 1'-0"
854 Sq.Ft.

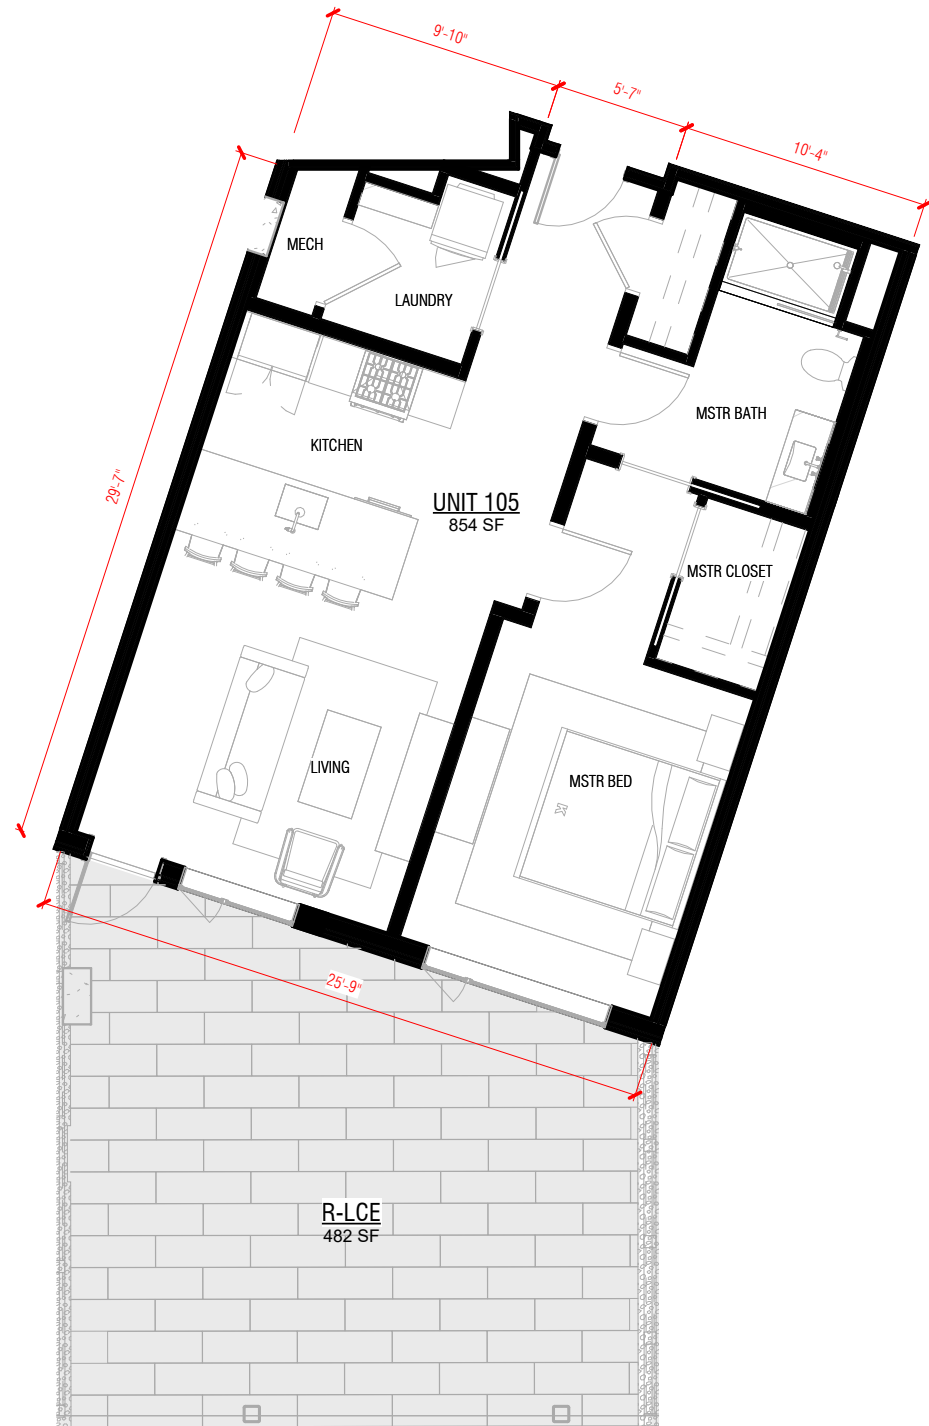

UNIT AREA LEGEND



RESIDENTIAL LIMITED
COMMON ELEMENTS



SMA

architecture
+ design

Helena, MT
p: 406-442-4933
Bozeman, MT
p: 406-219-2216

www.sma.design


UNIT 105
BOZEMAN YARDS SOUTH BUILDING

07/24/25
Project No. 22-106 Sheet: **A304**

SQ.FT. MEASUREMENT DESCRIPTION

--> DIMENSIONS ARE TAKEN FROM THE CENTERLINE OF EACH DEMISING WALL BETWEEN EACH UNIT, FROM THE CENTERLINE OF EACH CORRIDOR WALL LOCATION THROUGHOUT THE BUILDING, & FROM THE EXTERIOR FACE OF SHEATHING ON THE EXTERIOR WALLS FOR EACH UNIT SHOWN

SCALE: 1/8" = 1'0"
842 Sq.Ft.

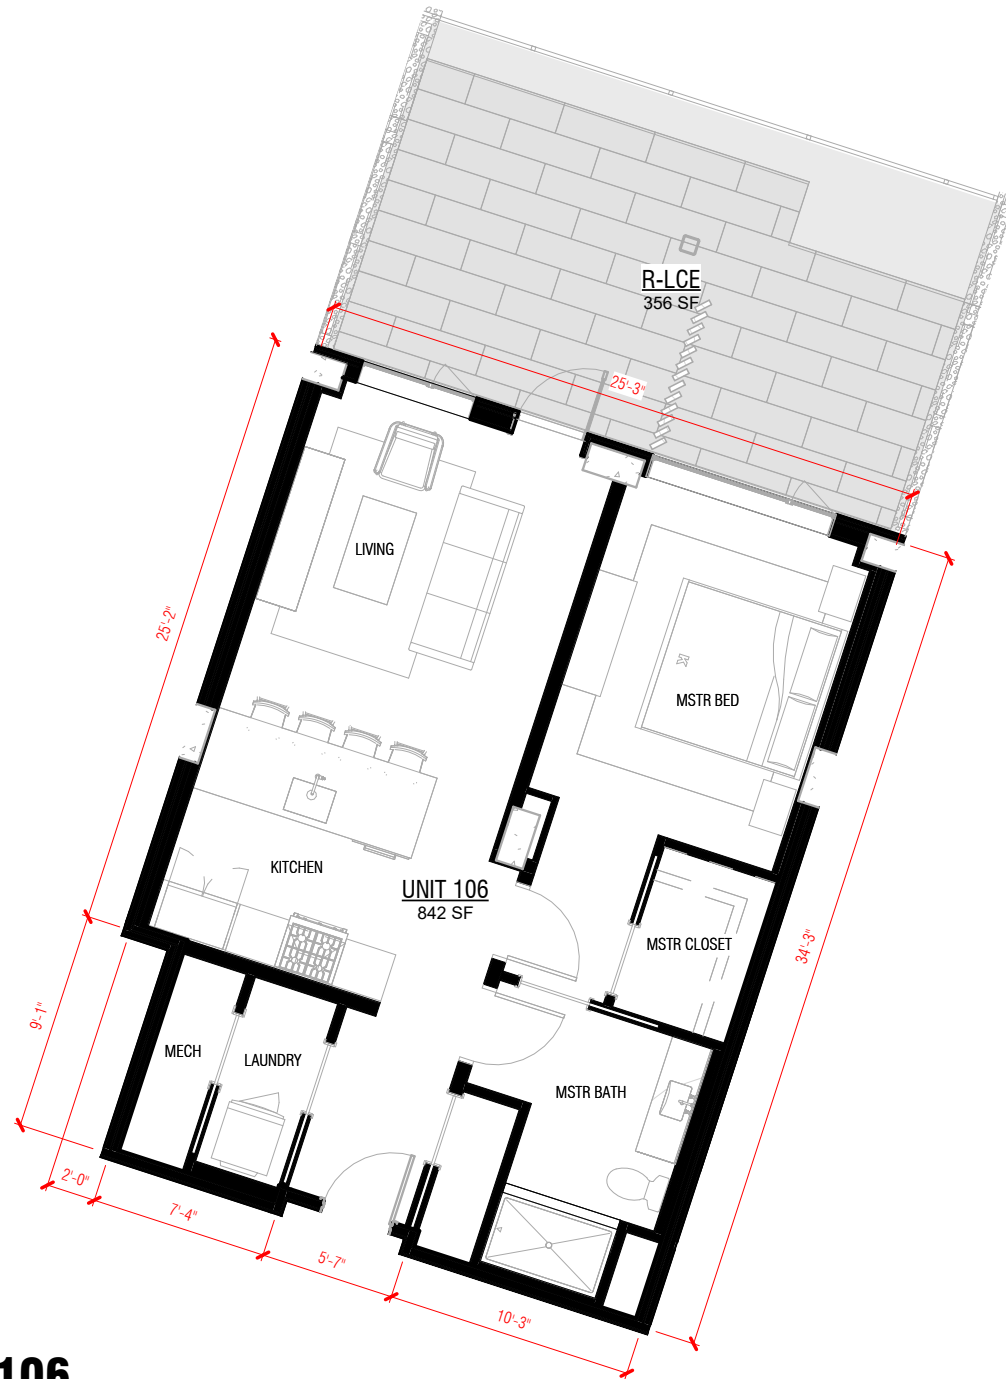

UNIT 106

BOZEMAN YARDS SOUTH BUILDING

07/24/25
Project No. 22-106 Sheet: A305

UNIT AREA LEGEND




RESIDENTIAL LIMITED
COMMON ELEMENTS



SQ.FT. MEASUREMENT DESCRIPTION

--> DIMENSIONS ARE TAKEN FROM THE CENTERLINE OF EACH DEMISING WALL BETWEEN EACH UNIT, FROM THE CENTERLINE OF EACH CORRIDOR WALL LOCATION THROUGHOUT THE BUILDING, & FROM THE EXTERIOR FACE OF SHEATHING ON THE EXTERIOR WALLS FOR EACH UNIT SHOWN

SCALE: 1/8" = 1'-0"
852 Sq.Ft.

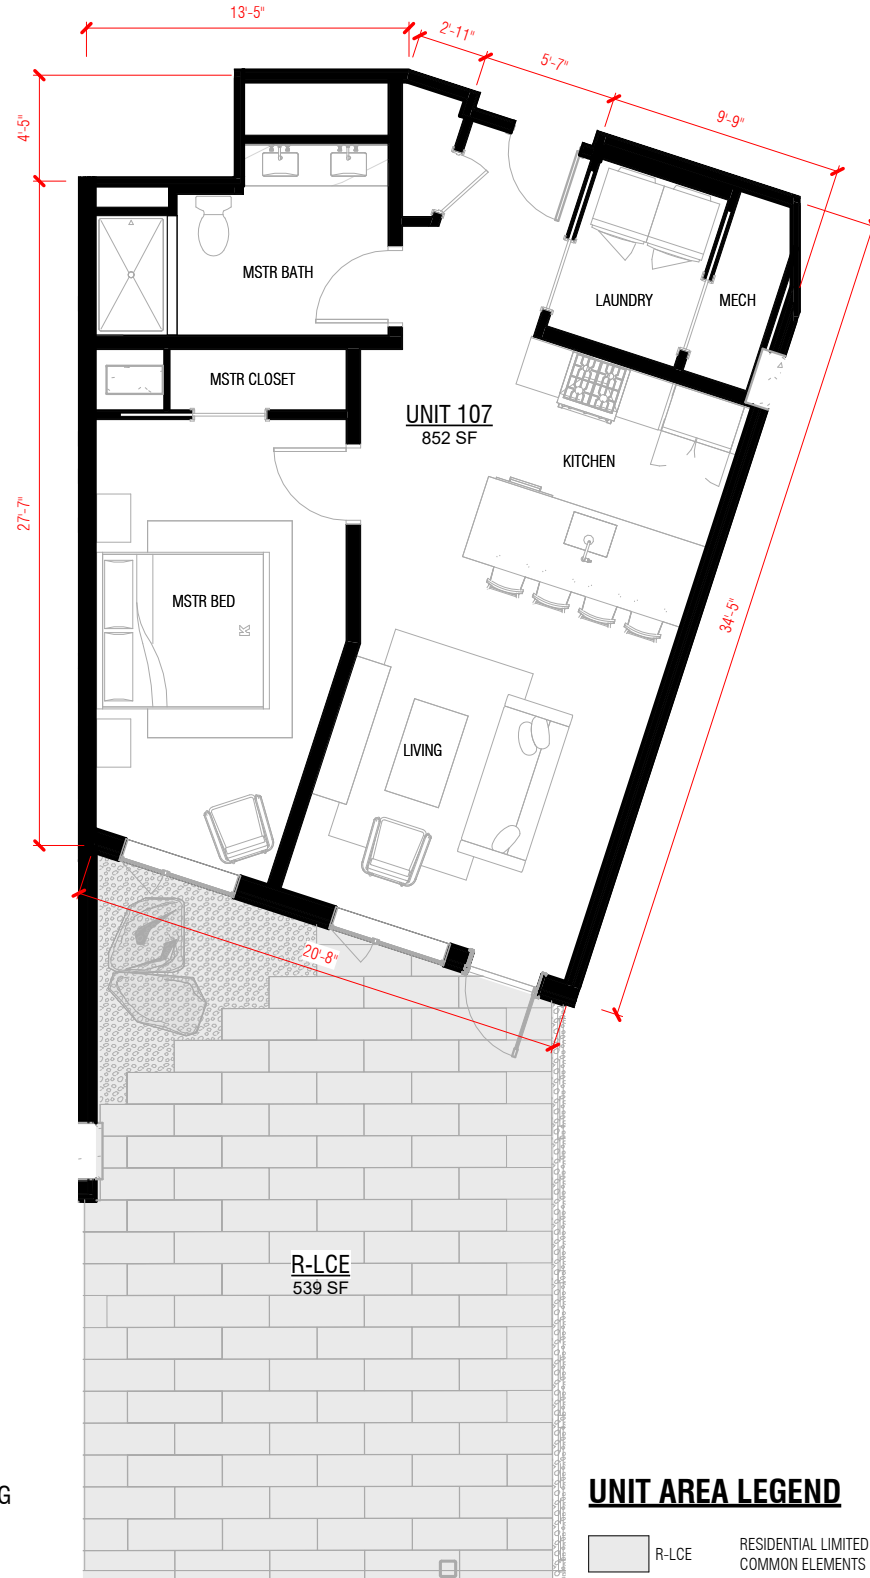

UNIT AREA LEGEND



RESIDENTIAL LIMITED
COMMON ELEMENTS



SMA

architecture
+ design

Helena, MT
p: 406-442-4933
Bozeman, MT
p: 406-219-2216

www.sma.design


UNIT 107
BOZEMAN YARDS SOUTH BUILDING

07/24/25
Project No. 22-106 Sheet: A306

SQ.FT. MEASUREMENT DESCRIPTION

--> DIMENSIONS ARE TAKEN FROM THE CENTERLINE OF EACH DEMISING WALL BETWEEN EACH UNIT, FROM THE CENTERLINE OF EACH CORRIDOR WALL LOCATION THROUGHOUT THE BUILDING, & FROM THE EXTERIOR FACE OF SHEATHING ON THE EXTERIOR WALLS FOR EACH UNIT SHOWN

SCALE: 1/8" = 1'0"
843 Sq.Ft.

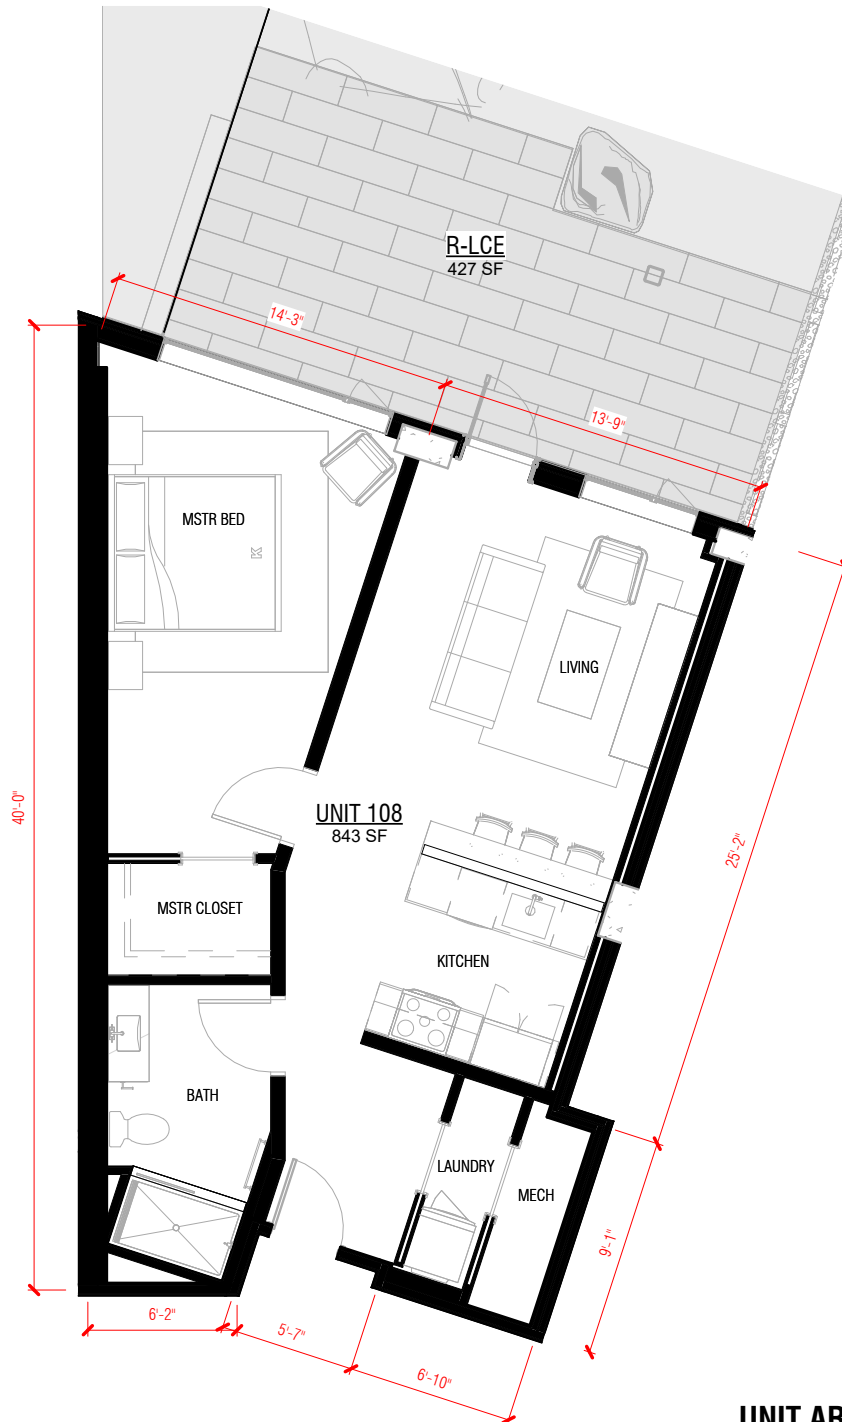

UNIT 108

BOZEMAN YARDS SOUTH BUILDING

07/24/25
Project No. 22-106 Sheet: A307

UNIT AREA LEGEND



RESIDENTIAL LIMITED
COMMON ELEMENTS



SQ.FT. MEASUREMENT DESCRIPTION

--> DIMENSIONS ARE TAKEN FROM THE CENTERLINE OF EACH DEMISING WALL BETWEEN EACH UNIT, FROM THE CENTERLINE OF EACH CORRIDOR WALL LOCATION THROUGHOUT THE BUILDING, & FROM THE EXTERIOR FACE OF SHEATHING ON THE EXTERIOR WALLS FOR EACH UNIT SHOWN


SCALE: 1/8" = 1'-0"
1,748 Sq.Ft.

UNIT AREA LEGEND



R-LCE

RESIDENTIAL LIMITED
COMMON ELEMENTS

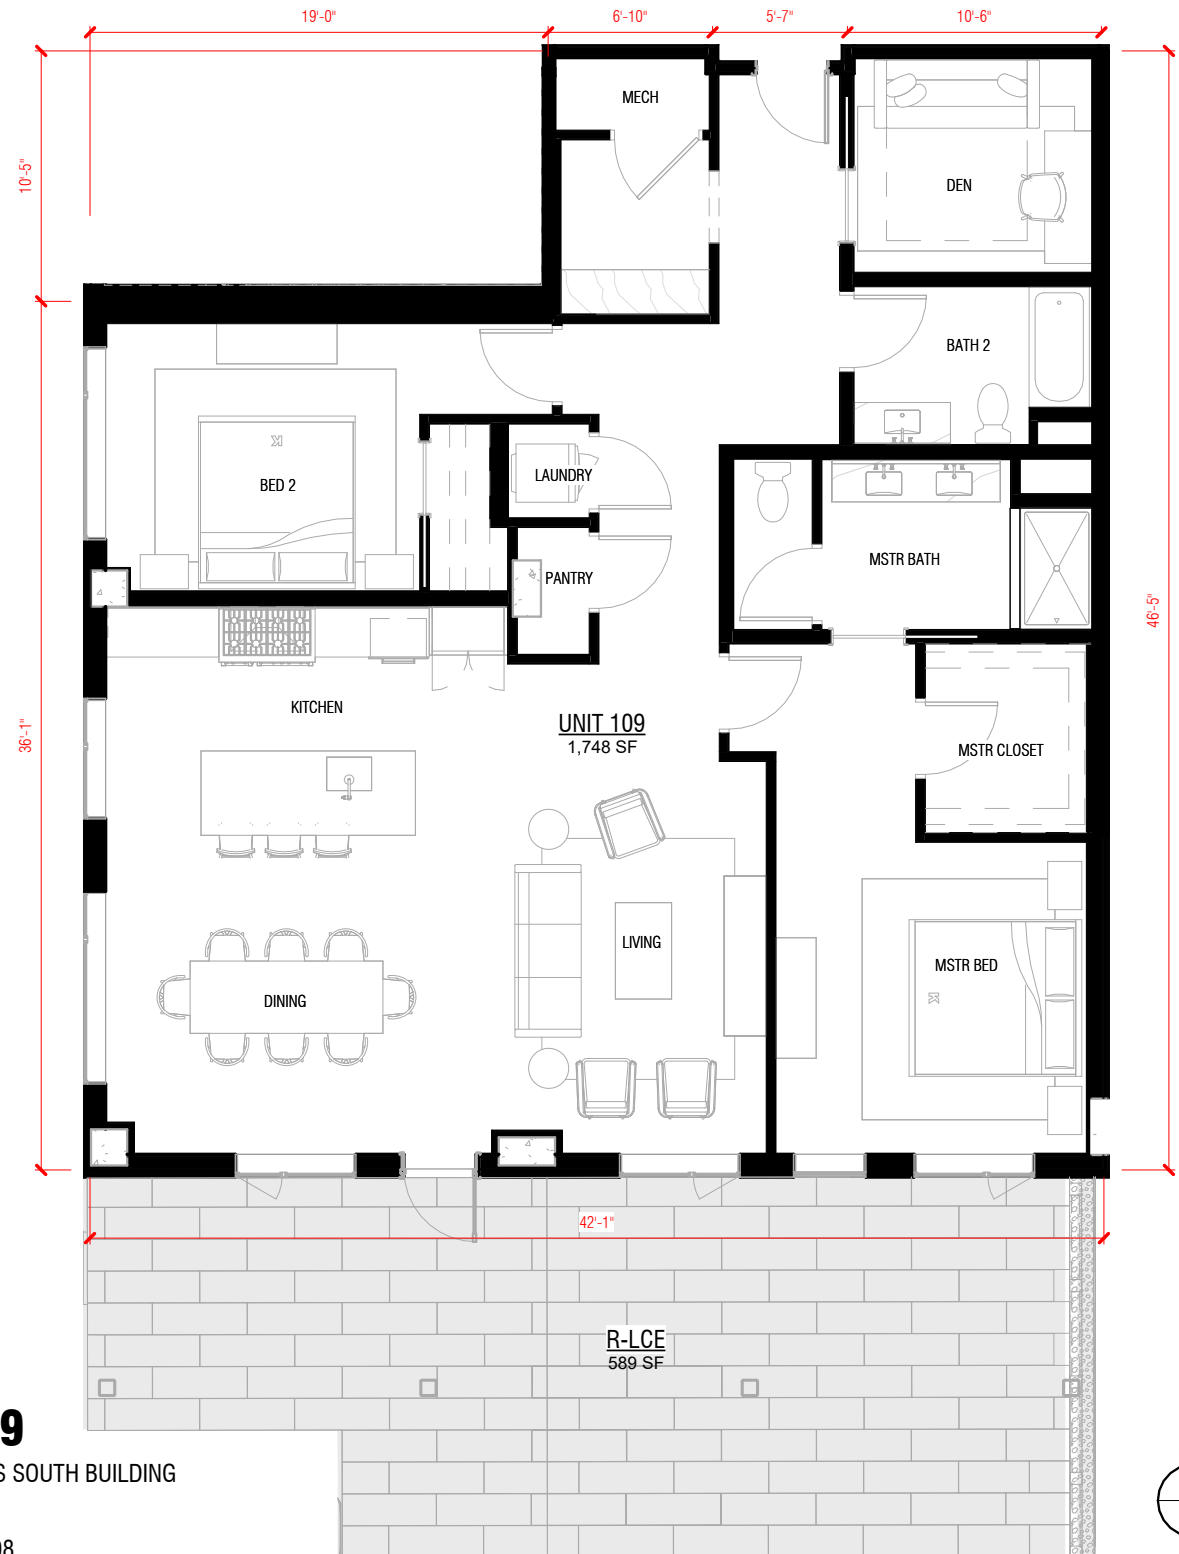

SQ.FT. MEASUREMENT DESCRIPTION

--> DIMENSIONS ARE TAKEN FROM THE CENTERLINE OF EACH DEMISING WALL BETWEEN EACH UNIT, FROM THE CENTERLINE OF EACH CORRIDOR WALL LOCATION THROUGHOUT THE BUILDING, & FROM THE EXTERIOR FACE OF SHEATHING ON THE EXTERIOR WALLS FOR EACH UNIT SHOWN

SCALE: 1/8" = 1'0"
2,730 Sq.Ft.



SMA

architecture
+ design

Helena, MT
p: 406-442-4933

Bozeman, MT
p: 406-219-2216

www.sma.design

UNIT 201
BOZEMAN YARDS SOUTH BUILDING

07/24/25
Project No. 22-106 Sheet: A309



SQ.FT. MEASUREMENT DESCRIPTION

--> DIMENSIONS ARE TAKEN FROM THE CENTERLINE OF EACH DEMISING WALL BETWEEN EACH UNIT, FROM THE CENTERLINE OF EACH CORRIDOR WALL LOCATION THROUGHOUT THE BUILDING, & FROM THE EXTERIOR FACE OF SHEATHING ON THE EXTERIOR WALLS FOR EACH UNIT SHOWN

SCALE: 1/8" = 1'0"
1,577 Sq.Ft.



UNIT AREA LEGEND



RESIDENTIAL LIMITED
COMMON ELEMENTS



SQ.FT. MEASUREMENT DESCRIPTION

--> DIMENSIONS ARE TAKEN FROM THE CENTERLINE OF EACH DEMISING WALL BETWEEN EACH UNIT, FROM THE CENTERLINE OF EACH CORRIDOR WALL LOCATION THROUGHOUT THE BUILDING, & FROM THE EXTERIOR FACE OF SHEATHING ON THE EXTERIOR WALLS FOR EACH UNIT SHOWN

SCALE: 1/8" = 1'0"
1,443 Sq.Ft.



UNIT AREA LEGEND



R-LCE


RESIDENTIAL LIMITED
COMMON ELEMENTS




SQ.FT. MEASUREMENT DESCRIPTION

--> DIMENSIONS ARE TAKEN FROM THE CENTERLINE
OF EACH DEMISING WALL BETWEEN EACH UNIT, FROM
THE CENTERLINE OF EACH CORRIDOR WALL LOCATION
THROUGHOUT THE BUILDING, & FROM THE EXTERIOR
FACE OF SHEATHING ON THE EXTERIOR WALLS FOR
EACH UNIT SHOWN

SCALE: 1/8" = 1'0"
1,018 Sq.Ft.

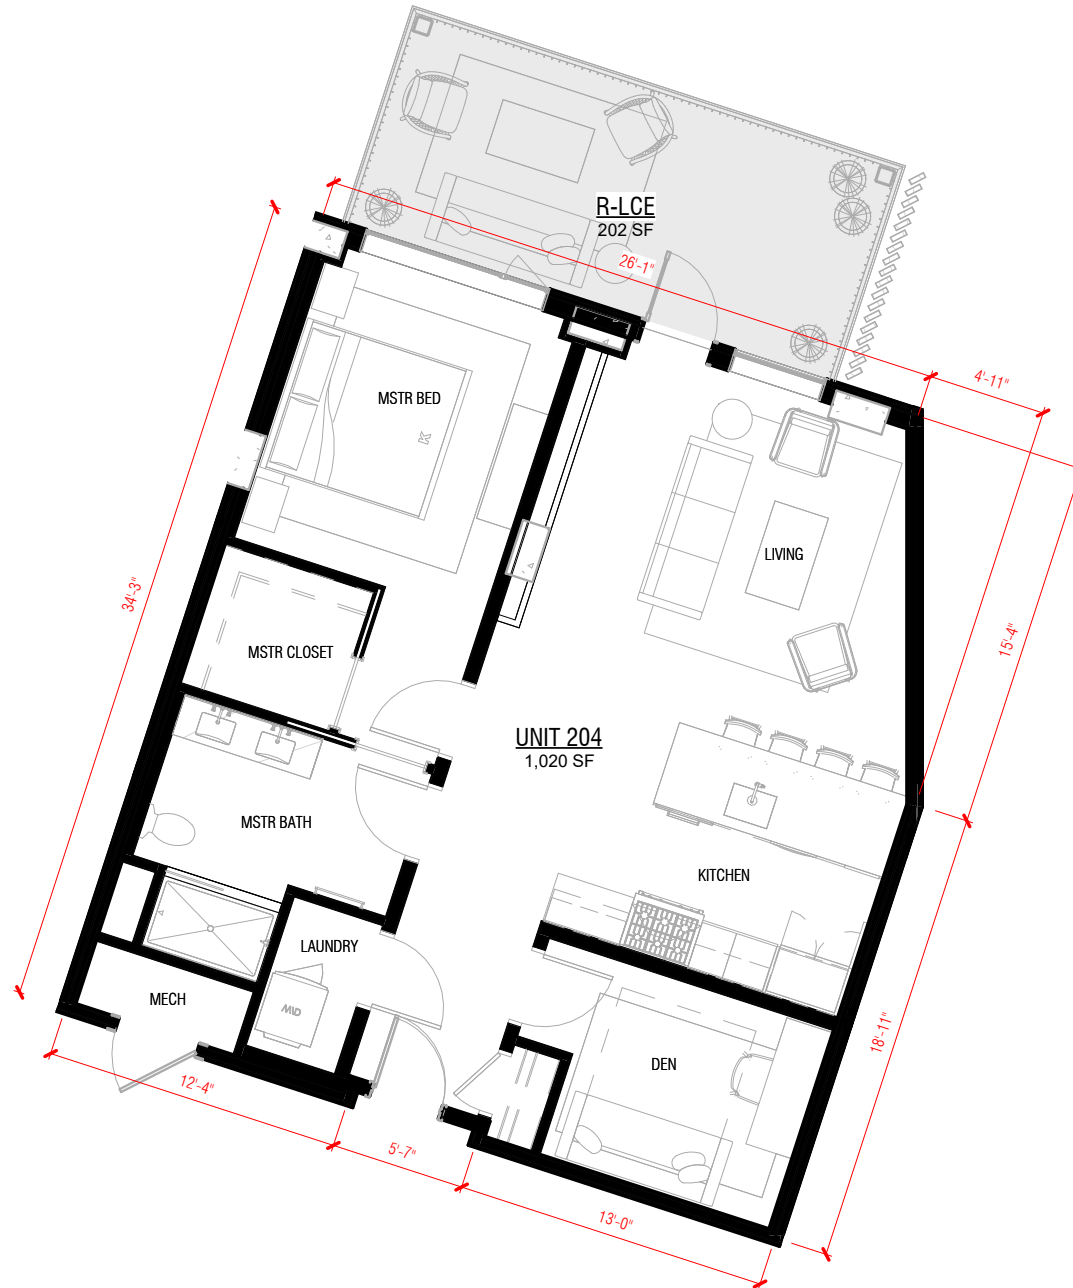

UNIT AREA LEGEND

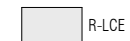


RESIDENTIAL LIMITED
COMMON ELEMENTS



SQ.FT. MEASUREMENT DESCRIPTION

--> DIMENSIONS ARE TAKEN FROM THE CENTERLINE
OF EACH DEMISING WALL BETWEEN EACH UNIT, FROM
THE CENTERLINE OF EACH CORRIDOR WALL LOCATION
THROUGHOUT THE BUILDING, & FROM THE EXTERIOR
FACE OF SHEATHING ON THE EXTERIOR WALLS FOR
EACH UNIT SHOWN

SCALE: 1/8" = 1'0"
972 Sq.Ft.

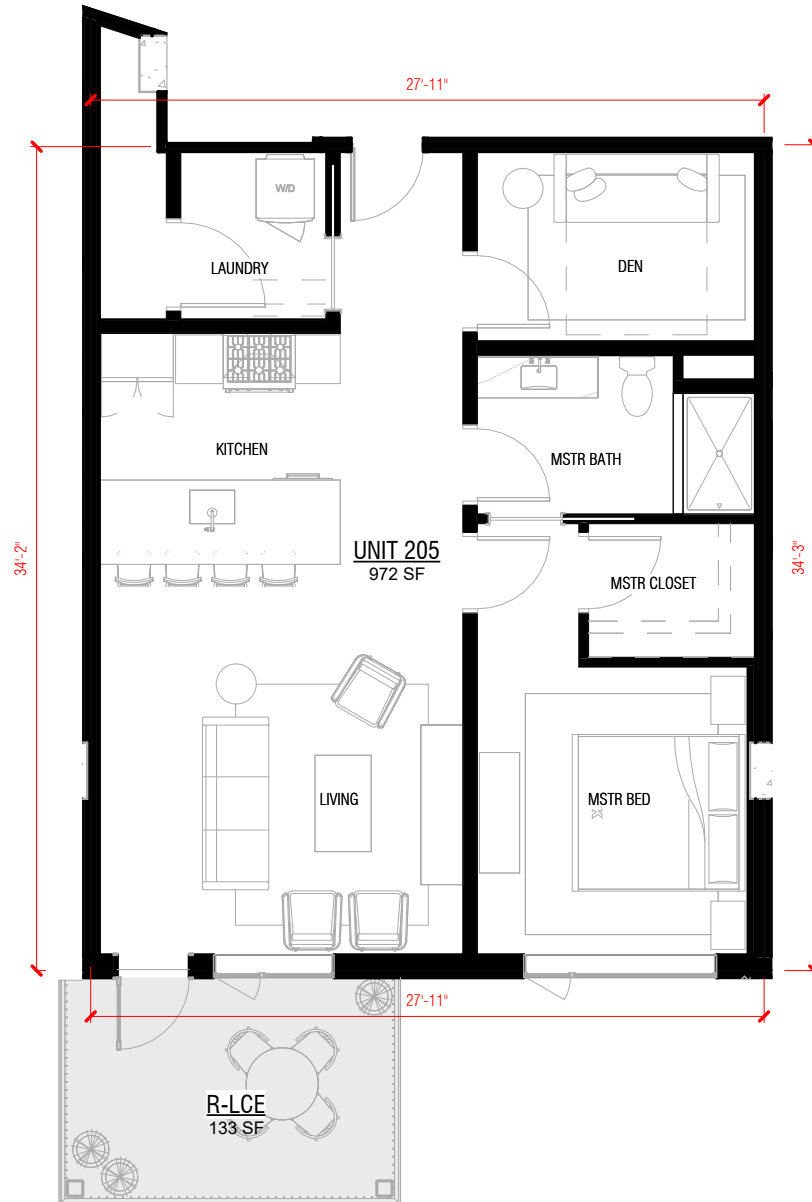

UNIT AREA LEGEND



RESIDENTIAL LIMITED
COMMON ELEMENTS



SQ.FT. MEASUREMENT DESCRIPTION

--> DIMENSIONS ARE TAKEN FROM THE CENTERLINE OF EACH DEMISING WALL BETWEEN EACH UNIT, FROM THE CENTERLINE OF EACH CORRIDOR WALL LOCATION THROUGHOUT THE BUILDING, & FROM THE EXTERIOR FACE OF SHEATHING ON THE EXTERIOR WALLS FOR EACH UNIT SHOWN

SCALE: 1/8" = 1'0"
1,673 Sq.Ft.



UNIT 206

BOZEMAN YARDS SOUTH BUILDING

07/24/25
Project No. 22-106 Sheet: A314

UNIT AREA LEGEND

R-LCE RESIDENTIAL LIMITED COMMON ELEMENTS



architecture
+ design

Helena, MT
p: 406-442-4933
Bozeman, MT
p: 406-219-2216
www.sma.design

SQ.FT. MEASUREMENT DESCRIPTION

--> DIMENSIONS ARE TAKEN FROM THE CENTERLINE OF EACH DEMISING WALL BETWEEN EACH UNIT, FROM THE CENTERLINE OF EACH CORRIDOR WALL LOCATION THROUGHOUT THE BUILDING, & FROM THE EXTERIOR FACE OF SHEATHING ON THE EXTERIOR WALLS FOR EACH UNIT SHOWN

SCALE: 3/32" = 1'-0"
2,521 Sq.Ft.



SMA

architecture
+ design

Helena, MT
p: 406-442-4933
Bozeman, MT
p: 406-219-2216

www.sma.design

UNIT 207 BOZEMAN YARDS SOUTH BUILDING

07/24/25
Project No. 22-106 Sheet: A315

UNIT AREA LEGEND


 R-LCE RESIDENTIAL LIMITED COMMON ELEMENTS



SQ.FT. MEASUREMENT DESCRIPTION

--> DIMENSIONS ARE TAKEN FROM THE CENTERLINE OF EACH DEMISING WALL BETWEEN EACH UNIT, FROM THE CENTERLINE OF EACH CORRIDOR WALL LOCATION THROUGHOUT THE BUILDING, & FROM THE EXTERIOR FACE OF SHEATHING ON THE EXTERIOR WALLS FOR EACH UNIT SHOWN

SCALE: 1/8" = 1'0"
1,855 Sq.Ft.

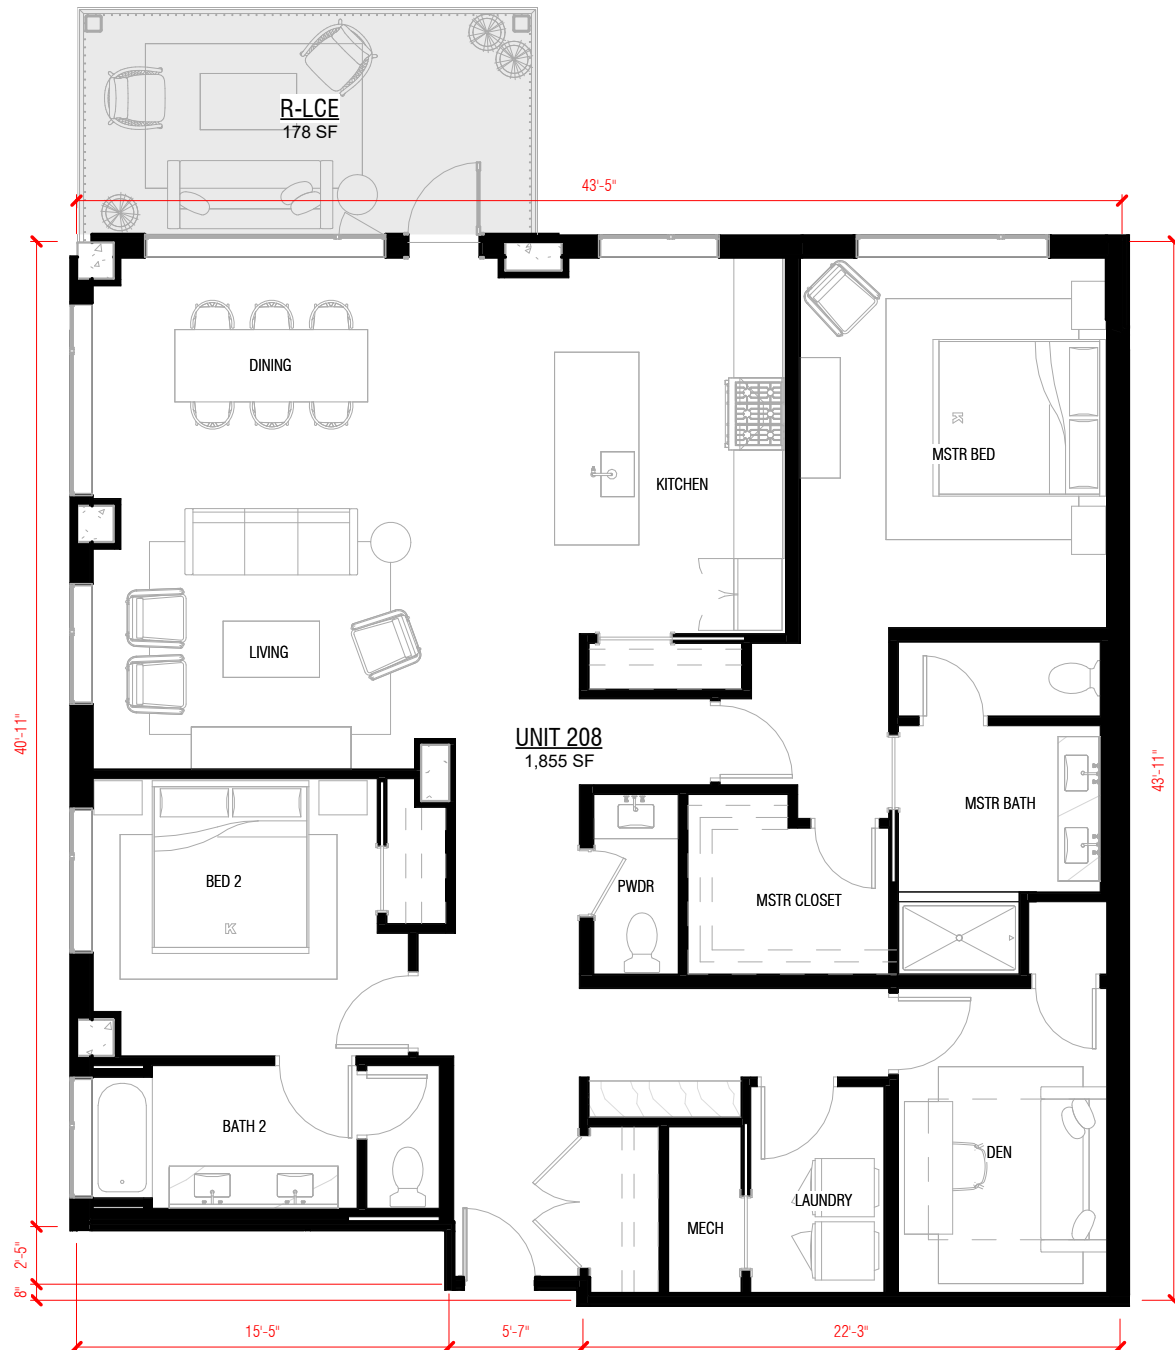

UNIT 208

BOZEMAN YARDS SOUTH BUILDING

07/24/25
Project No. 22-106 Sheet: A316

UNIT AREA LEGEND



RESIDENTIAL LIMITED
COMMON ELEMENTS



SMA

architecture
+ design

Helena, MT
p: 406-442-4933
Bozeman, MT
p: 406-219-2216

www.sma.design

SQ.FT. MEASUREMENT DESCRIPTION


--> DIMENSIONS ARE TAKEN FROM THE CENTERLINE OF EACH DEMISING WALL BETWEEN EACH UNIT, FROM THE CENTERLINE OF EACH CORRIDOR WALL LOCATION THROUGHOUT THE BUILDING, & FROM THE EXTERIOR FACE OF SHEATHING ON THE EXTERIOR WALLS FOR EACH UNIT SHOWN

SCALE: 1/8" = 1'-0"
1,747 Sq.Ft.

UNIT AREA LEGEND



RESIDENTIAL LIMITED
COMMON ELEMENTS

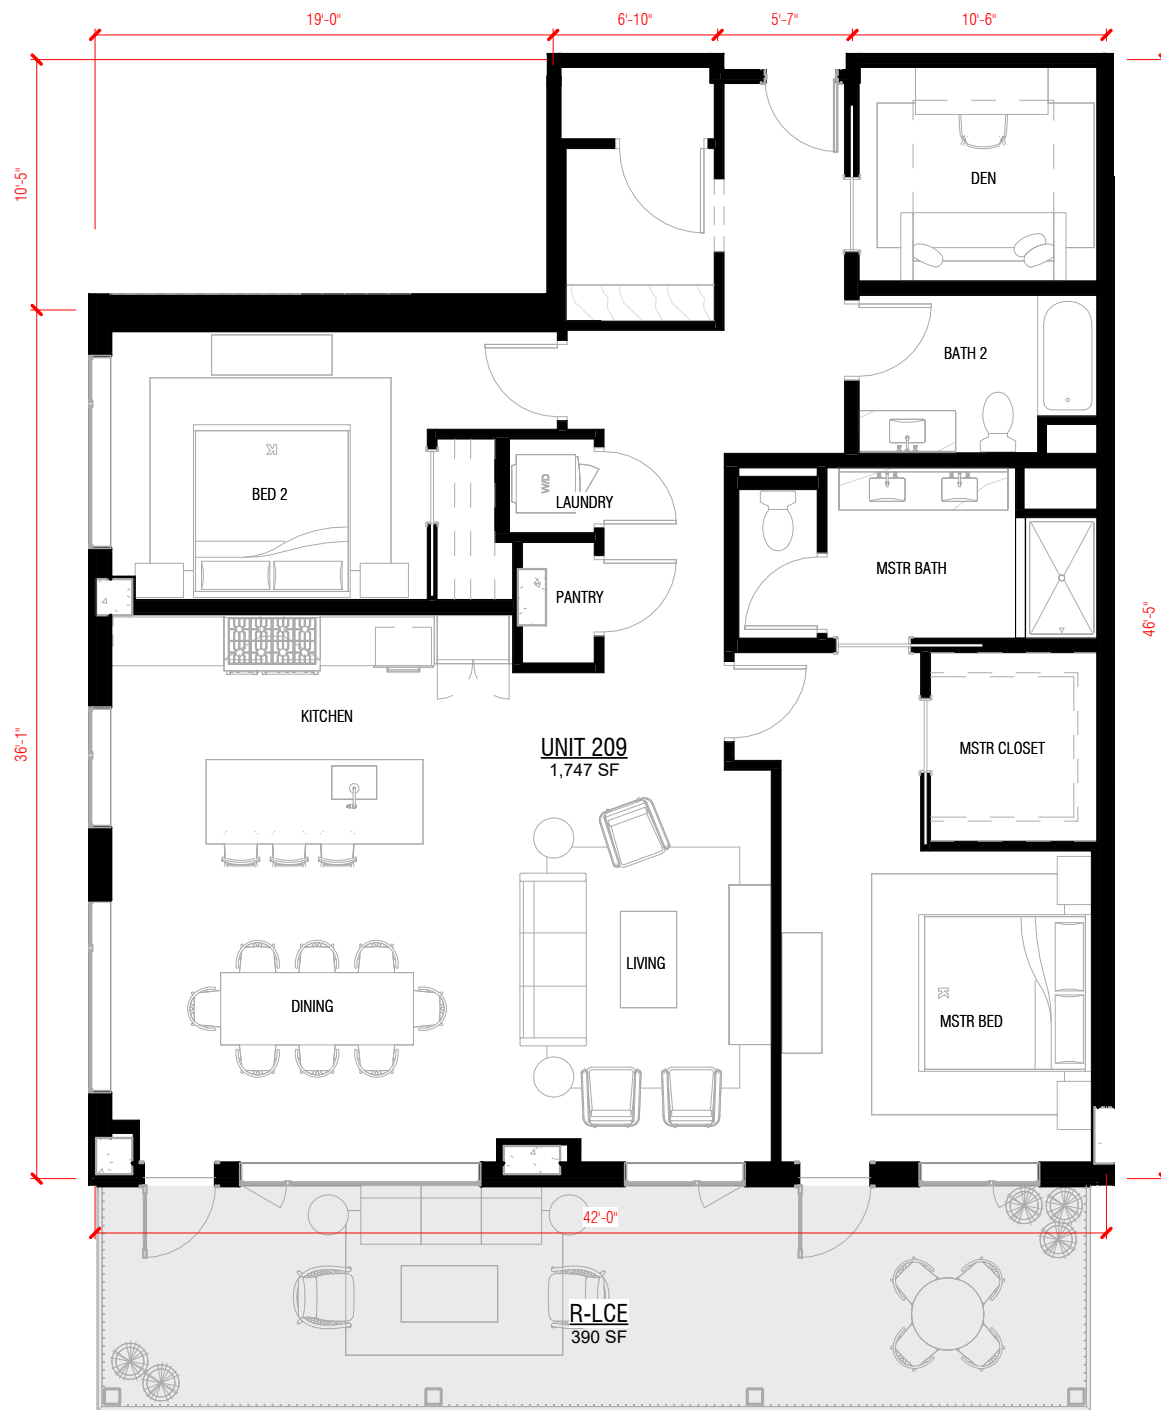

SMA

architecture
+ design

Helena, MT
p: 406-442-4933
Bozeman, MT
p: 406-219-2216

www.sma.design

UNIT 209


BOZEMAN YARDS SOUTH BUILDING

07/24/25
Project No. 22-106 Sheet: A317

SQ.FT. MEASUREMENT DESCRIPTION

--> DIMENSIONS ARE TAKEN FROM THE CENTERLINE OF EACH DEMISING WALL BETWEEN EACH UNIT, FROM THE CENTERLINE OF EACH CORRIDOR WALL LOCATION THROUGHOUT THE BUILDING, & FROM THE EXTERIOR FACE OF SHEATHING ON THE EXTERIOR WALLS FOR EACH UNIT SHOWN

SCALE: 3/32" = 1'0"
2,091 Sq.Ft.

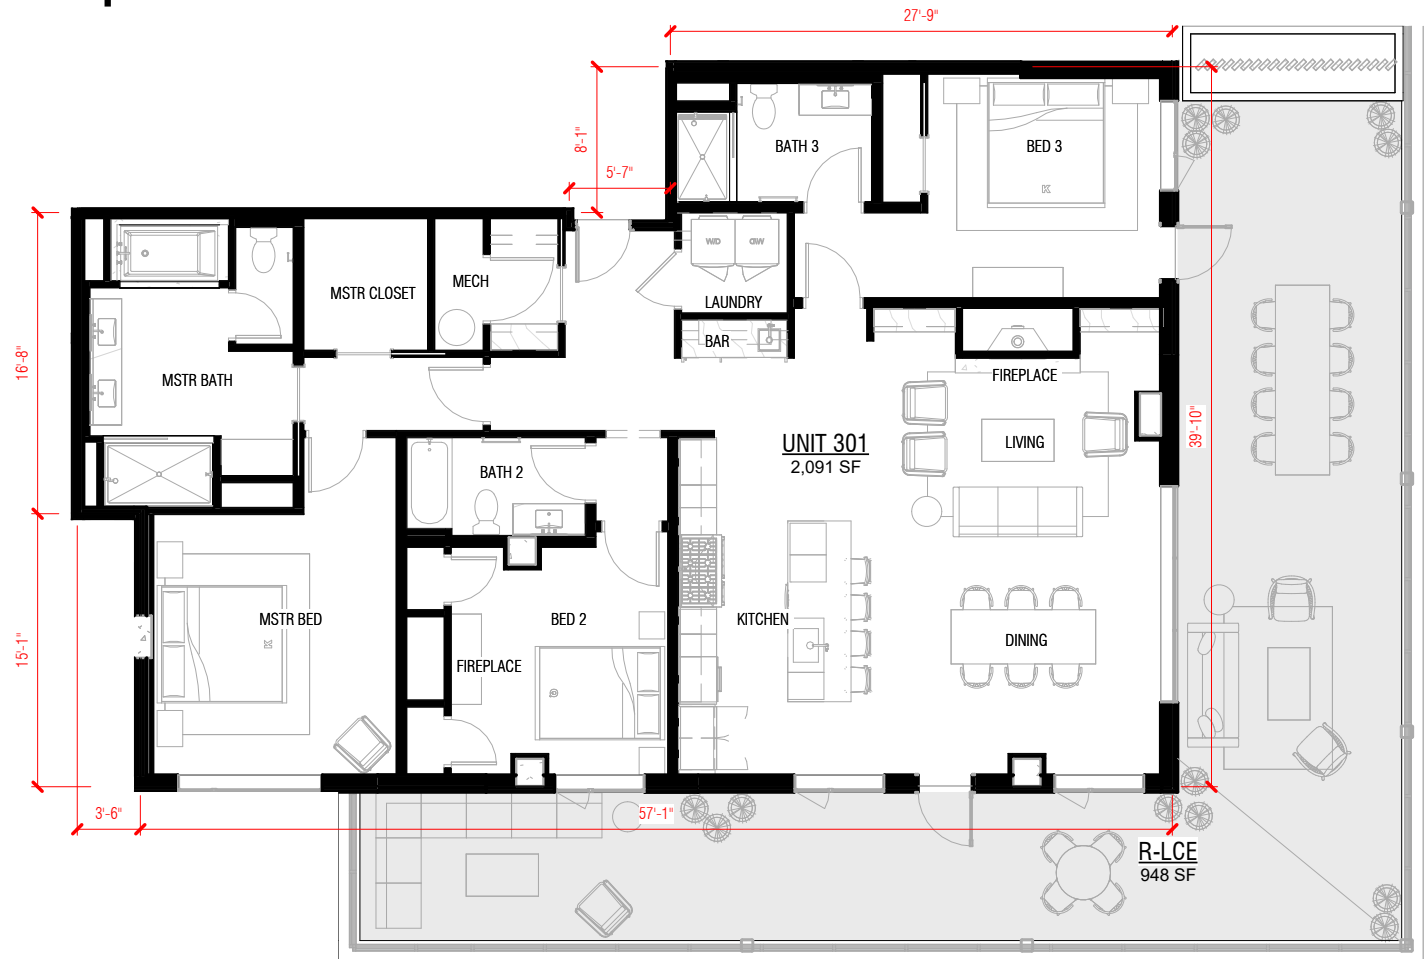

SMA

architecture
+ design

Helena, MT
p: 406-442-4933
Bozeman, MT
p: 406-219-2216

www.sma.design

UNIT 301
BOZEMAN YARDS SOUTH BUILDING

07/24/25
Project No. 22-106 Sheet: **A318**

UNIT AREA LEGEND


 R-LCE RESIDENTIAL LIMITED
COMMON ELEMENTS



SQ.FT. MEASUREMENT DESCRIPTION

--> DIMENSIONS ARE TAKEN FROM THE CENTERLINE OF EACH DEMISING WALL BETWEEN EACH UNIT, FROM THE CENTERLINE OF EACH CORRIDOR WALL LOCATION THROUGHOUT THE BUILDING, & FROM THE EXTERIOR FACE OF SHEATHING ON THE EXTERIOR WALLS FOR EACH UNIT SHOWN

SCALE: 3/32" = 1'-0"
2,201 Sq.Ft.

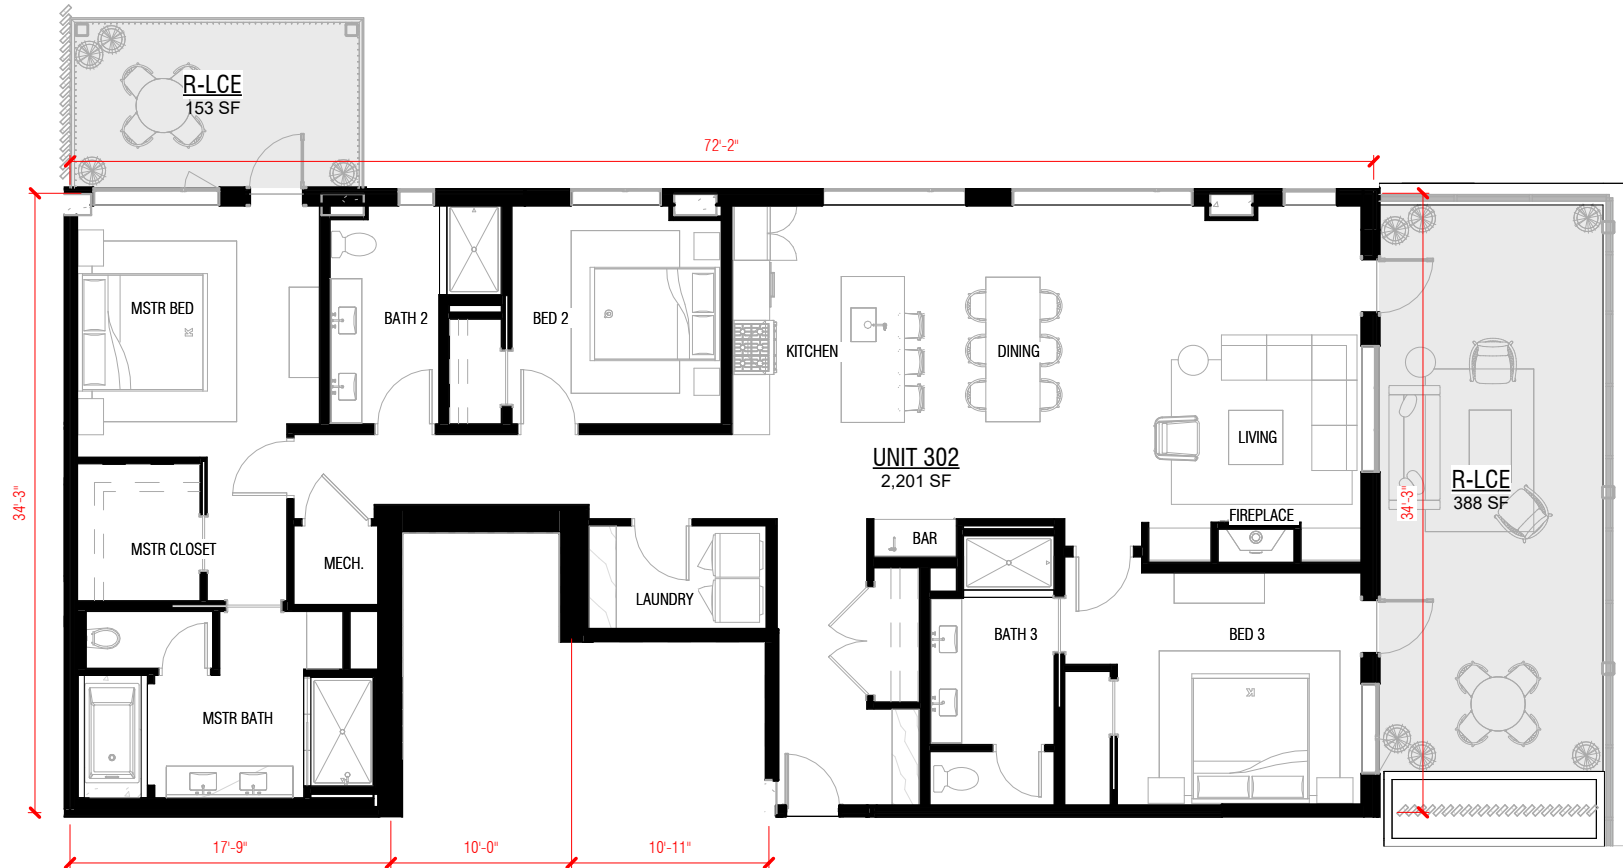

architecture
+ design

Helena, MT
p: 406-442-4933
Bozeman, MT
p: 406-219-2216
www.sma.design

UNIT 302
BOZEMAN YARDS SOUTH BUILDING

07/24/25
Project No. 22-106 Sheet: A319

UNIT AREA LEGEND

R-LCE RESIDENTIAL LIMITED
COMMON ELEMENTS



SQ.FT. MEASUREMENT DESCRIPTION

--> DIMENSIONS ARE TAKEN FROM THE CENTERLINE OF EACH DEMISING WALL BETWEEN EACH UNIT, FROM THE CENTERLINE OF EACH CORRIDOR WALL LOCATION THROUGHOUT THE BUILDING, & FROM THE EXTERIOR FACE OF SHEATHING ON THE EXTERIOR WALLS FOR EACH UNIT SHOWN

SCALE: 1/8" = 1'0"
1,504 Sq.Ft.



UNIT AREA LEGEND



RESIDENTIAL LIMITED
COMMON ELEMENTS



SQ.FT. MEASUREMENT DESCRIPTION

--> DIMENSIONS ARE TAKEN FROM THE CENTERLINE OF EACH DEMISING WALL BETWEEN EACH UNIT, FROM THE CENTERLINE OF EACH CORRIDOR WALL LOCATION THROUGHOUT THE BUILDING, & FROM THE EXTERIOR FACE OF SHEATHING ON THE EXTERIOR WALLS FOR EACH UNIT SHOWN

SCALE: 1/8" = 1'0"
1,802 Sq.Ft.



architecture
+ design

Helena, MT
p: 406-442-4933

Bozeman, MT
p: 406-219-2216

www.sma.design

UNIT 304

BOZEMAN YARDS SOUTH BUILDING

07/24/25

Project No. 22-106 Sheet: A321

UNIT AREA LEGEND




RESIDENTIAL LIMITED
COMMON ELEMENTS



SQ.FT. MEASUREMENT DESCRIPTION

--> DIMENSIONS ARE TAKEN FROM THE CENTERLINE OF EACH DEMISING WALL BETWEEN EACH UNIT, FROM THE CENTERLINE OF EACH CORRIDOR WALL LOCATION THROUGHOUT THE BUILDING, & FROM THE EXTERIOR FACE OF SHEATHING ON THE EXTERIOR WALLS FOR EACH UNIT SHOWN

SCALE: 3/32" = 1'-0"
2,287 Sq.Ft.

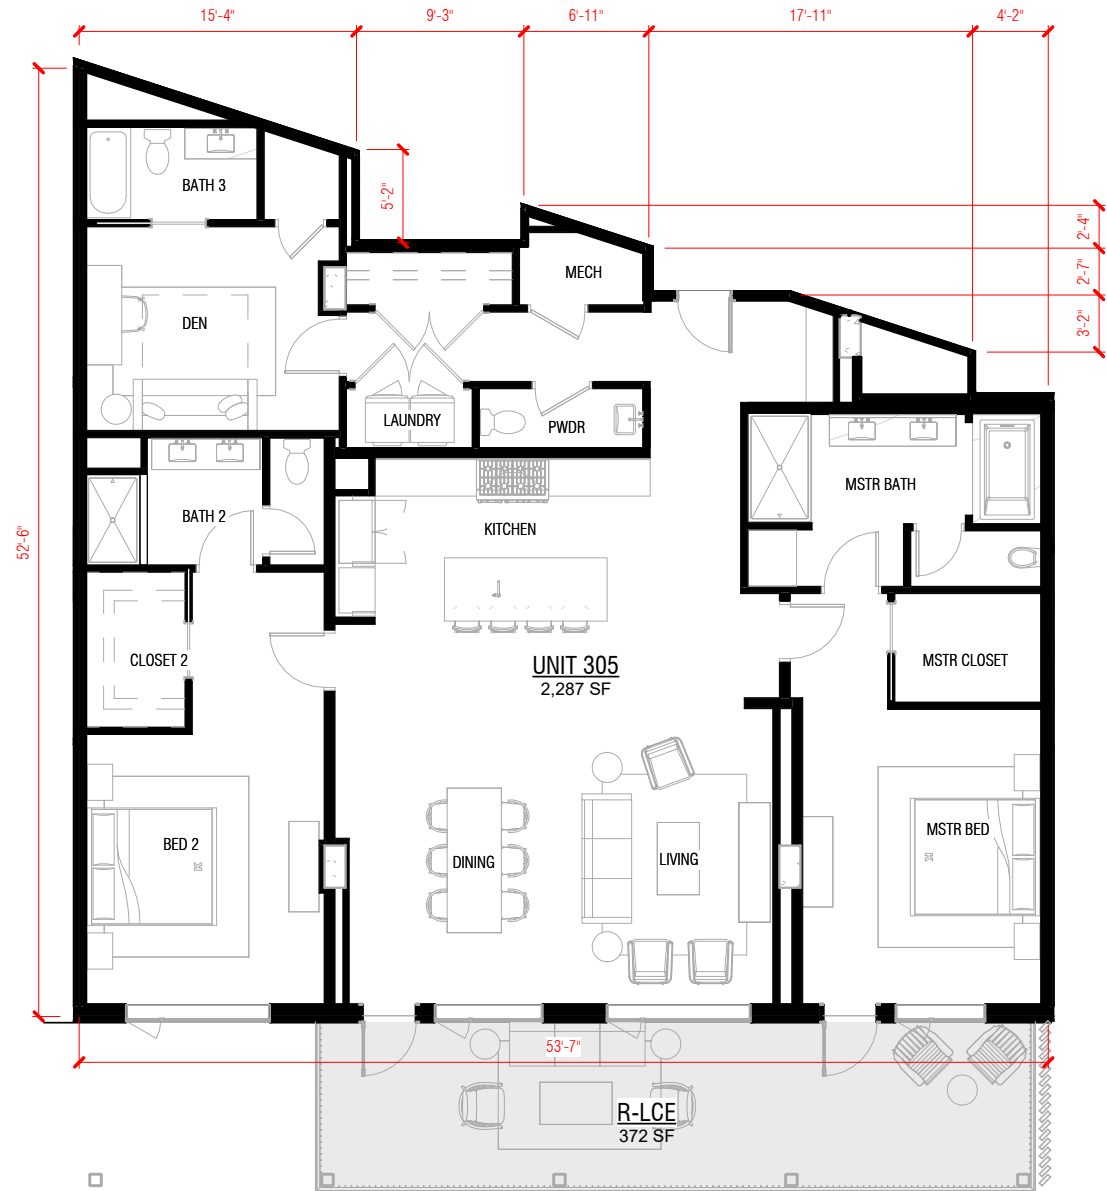

SMA

architecture
+ design

Helena, MT
p: 406-442-4933
Bozeman, MT
p: 406-219-2216
www.sma.design

UNIT 305
BOZEMAN YARDS SOUTH BUILDING

07/24/25
Project No. 22-106 Sheet: A322

UNIT AREA LEGEND

R-LCE RESIDENTIAL LIMITED
COMMON ELEMENTS



SQ.FT. MEASUREMENT DESCRIPTION

--> DIMENSIONS ARE TAKEN FROM THE CENTERLINE OF EACH DEMISING WALL BETWEEN EACH UNIT, FROM THE CENTERLINE OF EACH CORRIDOR WALL LOCATION THROUGHOUT THE BUILDING, & FROM THE EXTERIOR FACE OF SHEATHING ON THE EXTERIOR WALLS FOR EACH UNIT SHOWN

SCALE: 1/8" = 1'0"
1,676 Sq.Ft.



UNIT AREA LEGEND



RESIDENTIAL LIMITED
COMMON ELEMENTS



SQ.FT. MEASUREMENT DESCRIPTION

--> DIMENSIONS ARE TAKEN FROM THE CENTERLINE OF EACH DEMISING WALL BETWEEN EACH UNIT, FROM THE CENTERLINE OF EACH CORRIDOR WALL LOCATION THROUGHOUT THE BUILDING, & FROM THE EXTERIOR FACE OF SHEATHING ON THE EXTERIOR WALLS FOR EACH UNIT SHOWN

SCALE: 3/32" = 1'-0"
2,467 Sq.Ft.



UNIT AREA LEGEND


R-LCE
RESIDENTIAL LIMITED
COMMON ELEMENTS



SQ.FT. MEASUREMENT DESCRIPTION

--> DIMENSIONS ARE TAKEN FROM THE CENTERLINE OF EACH DEMISING WALL BETWEEN EACH UNIT, FROM THE CENTERLINE OF EACH CORRIDOR WALL LOCATION THROUGHOUT THE BUILDING, & FROM THE EXTERIOR FACE OF SHEATHING ON THE EXTERIOR WALLS FOR EACH UNIT SHOWN

SCALE: 1/8" = 1'0"
1,851 Sq.Ft.

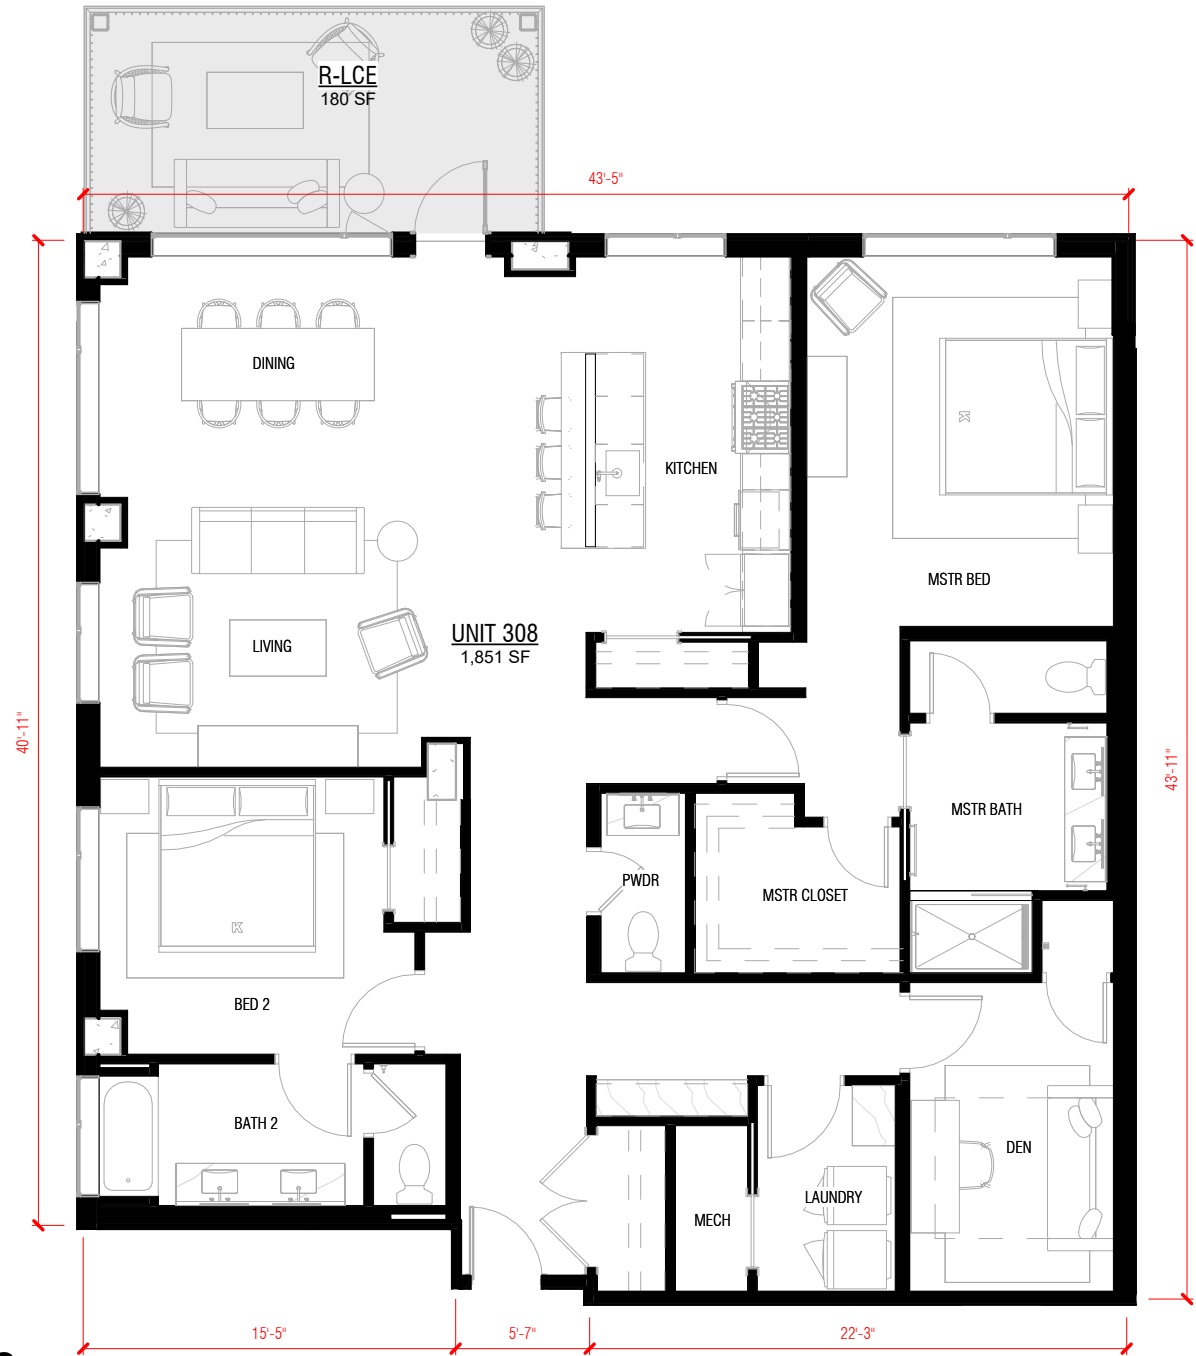


UNIT 308

BOZEMAN YARDS SOUTH BUILDING

07/24/25
Project No. 22-106 Sheet: A325

UNIT AREA LEGEND

 R-LCE
RESIDENTIAL LIMITED
COMMON ELEMENTS



SMA


architecture
+ design

Helena, MT
p: 406-442-4933
Bozeman, MT
p: 406-219-2216
www.sma.design

SQ.FT. MEASUREMENT DESCRIPTION

--> DIMENSIONS ARE TAKEN FROM THE CENTERLINE OF EACH DEMISING WALL BETWEEN EACH UNIT, FROM THE CENTERLINE OF EACH CORRIDOR WALL LOCATION THROUGHOUT THE BUILDING, & FROM THE EXTERIOR FACE OF SHEATHING ON THE EXTERIOR WALLS FOR EACH UNIT SHOWN

SCALE: 3/32" = 1'-0"
3,120 Sq.Ft.

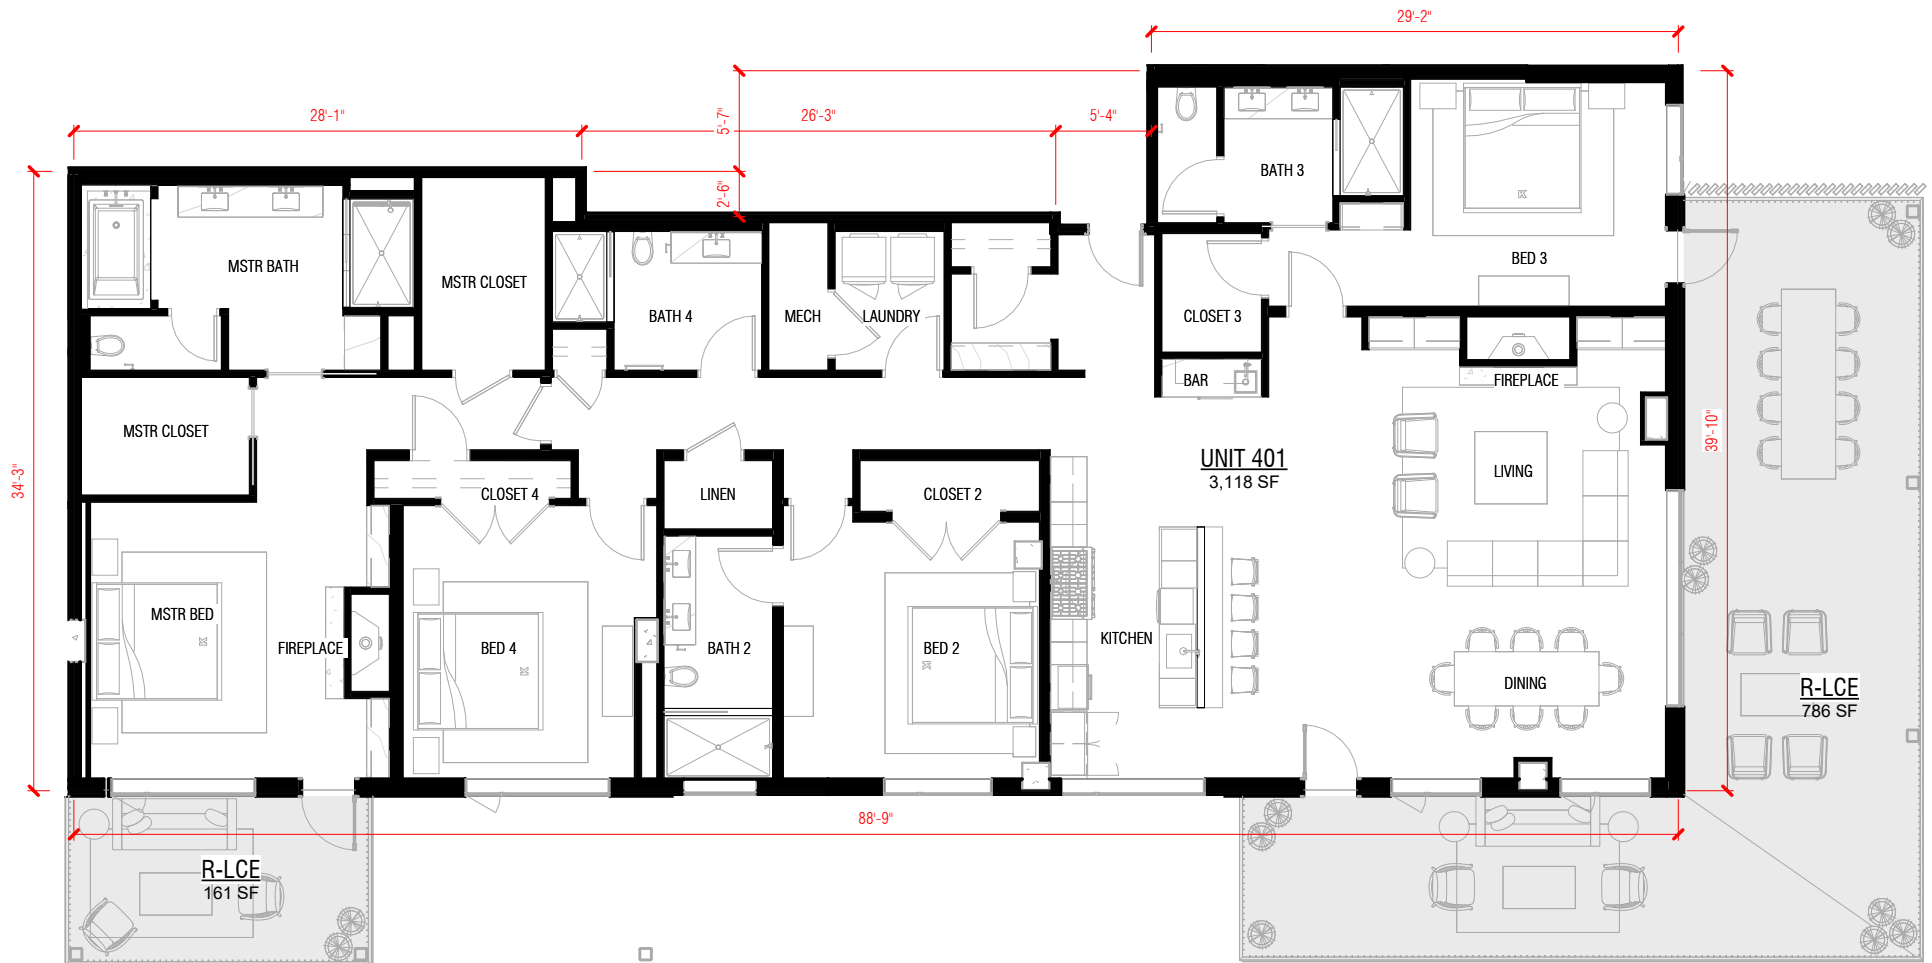

SMA

architecture
+ design

Helena, MT
p: 406-442-4933
Bozeman, MT
p: 406-219-2216

www.sma.design

UNIT 401
BOZEMAN YARDS SOUTH BUILDING

07/24/25
Project No. 22-106 Sheet: A326

UNIT AREA LEGEND




RESIDENTIAL LIMITED
COMMON ELEMENTS



SQ.FT. MEASUREMENT DESCRIPTION

--> DIMENSIONS ARE TAKEN FROM THE CENTERLINE OF EACH DEMISING WALL BETWEEN EACH UNIT, FROM THE CENTERLINE OF EACH CORRIDOR WALL LOCATION THROUGHOUT THE BUILDING, & FROM THE EXTERIOR FACE OF SHEATHING ON THE EXTERIOR WALLS FOR EACH UNIT SHOWN

SCALE: 1/16" = 1'-0"
3,203 Sq.Ft.

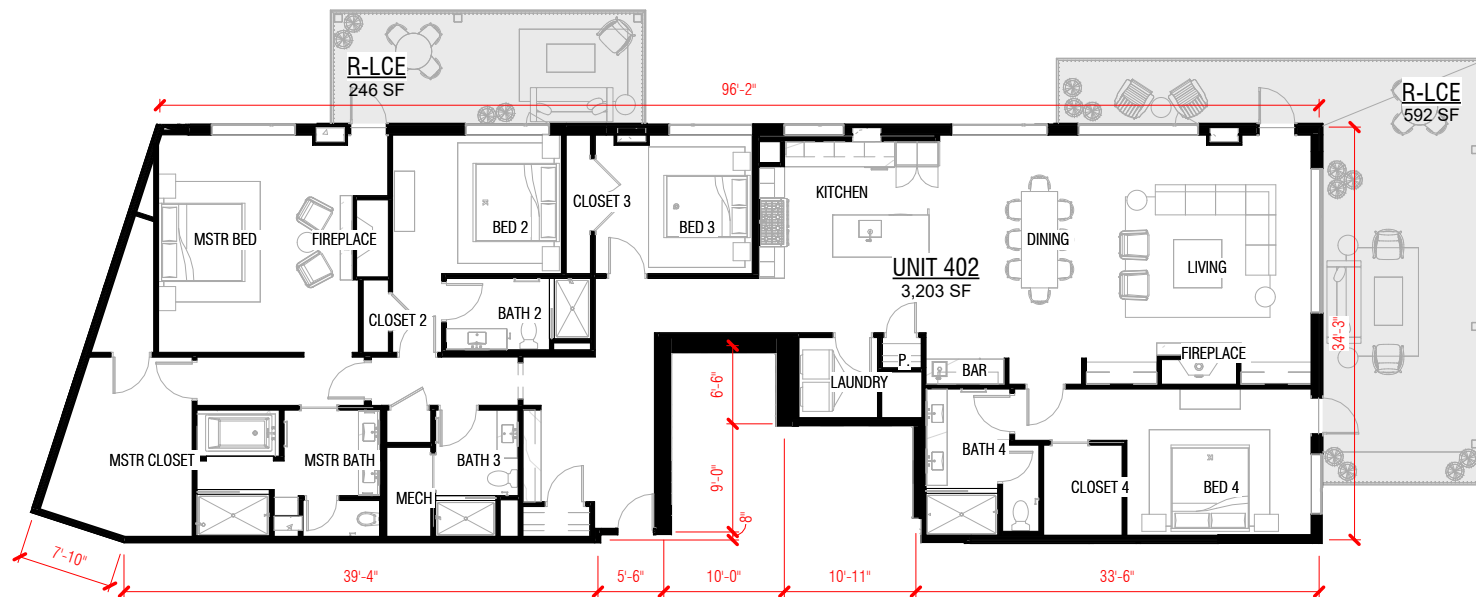

SMA

architecture
+ design

Helena, MT
p: 406-442-4933
Bozeman, MT
p: 406-219-2216

www.sma.design


UNIT 402

BOZEMAN YARDS SOUTH BUILDING

07/24/25

Project No. 22-106 Sheet: A327

UNIT AREA LEGEND


 R-LCE
RESIDENTIAL LIMITED
COMMON ELEMENTS



SQ.FT. MEASUREMENT DESCRIPTION

--> DIMENSIONS ARE TAKEN FROM THE CENTERLINE OF EACH DEMISING WALL BETWEEN EACH UNIT, FROM THE CENTERLINE OF EACH CORRIDOR WALL LOCATION THROUGHOUT THE BUILDING, & FROM THE EXTERIOR FACE OF SHEATHING ON THE EXTERIOR WALLS FOR EACH UNIT SHOWN

SCALE: 3/32" = 1'-0"
2,772 Sq.Ft.

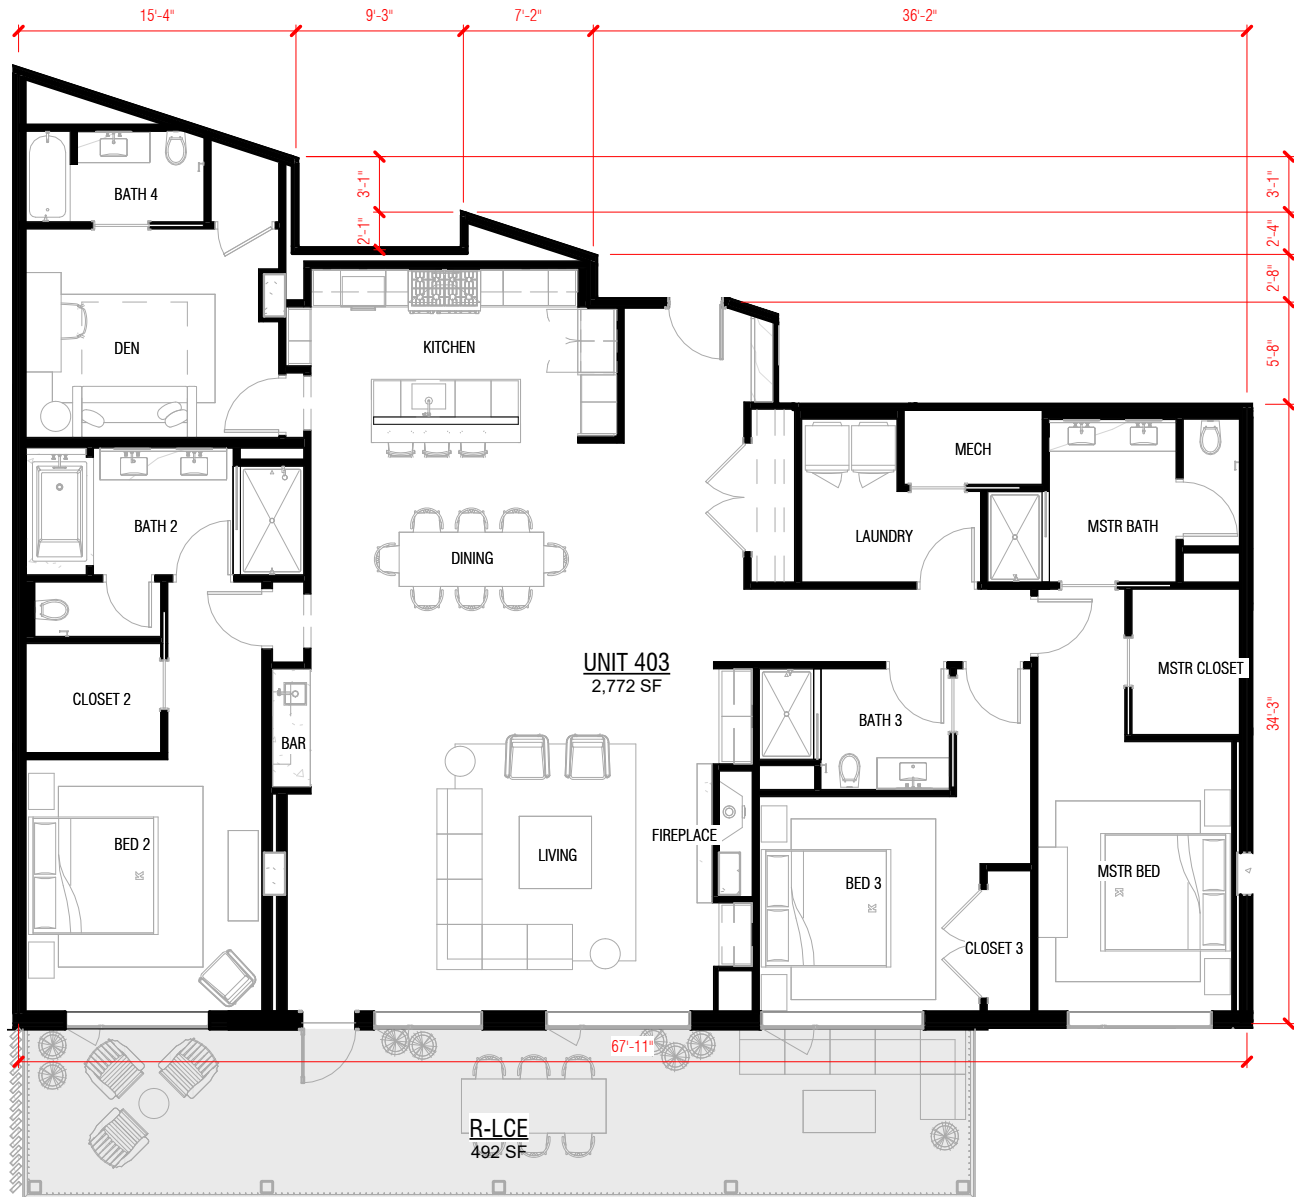

SMA

architecture
+ design

Helena, MT
p: 406-442-4933
Bozeman, MT
p: 406-219-2216
www.sma.design

UNIT 403
BOZEMAN YARDS SOUTH BUILDING

07/24/25
Project No. 22-106 Sheet: A328

UNIT AREA LEGEND


R-LCE RESIDENTIAL LIMITED COMMON ELEMENTS



SQ.FT. MEASUREMENT DESCRIPTION

--> DIMENSIONS ARE TAKEN FROM THE CENTERLINE OF EACH DEMISING WALL BETWEEN EACH UNIT, FROM THE CENTERLINE OF EACH CORRIDOR WALL LOCATION THROUGHOUT THE BUILDING, & FROM THE EXTERIOR FACE OF SHEATHING ON THE EXTERIOR WALLS FOR EACH UNIT SHOWN

SCALE: 3/32" = 1'-0"
2,475 Sq.Ft.

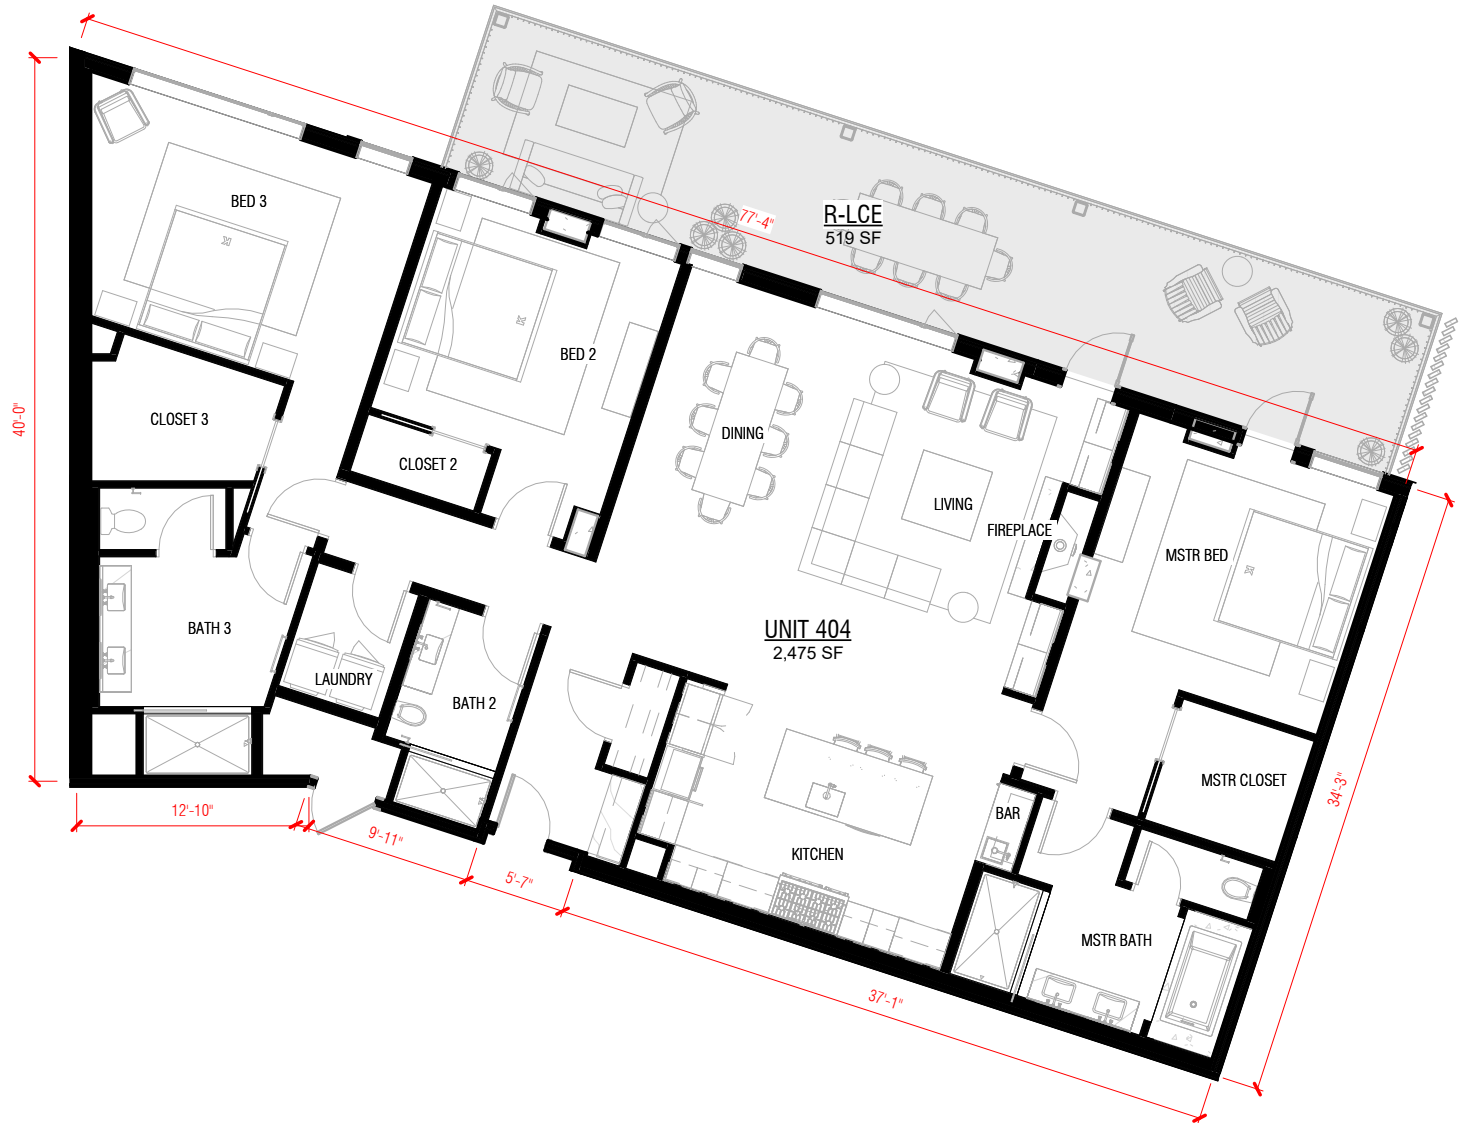

SMA

architecture
+ design

Helena, MT
p: 406-442-4933
Bozeman, MT
p: 406-219-2216

www.sma.design

UNIT 404

BOZEMAN YARDS SOUTH BUILDING

07/24/25

Project No. 22-106 Sheet: A329

UNIT AREA LEGEND


R-LCE RESIDENTIAL LIMITED
COMMON ELEMENTS




SQ.FT. MEASUREMENT DESCRIPTION

--> DIMENSIONS ARE TAKEN FROM THE CENTERLINE OF EACH DEMISING WALL BETWEEN EACH UNIT, FROM THE CENTERLINE OF EACH CORRIDOR WALL LOCATION THROUGHOUT THE BUILDING, & FROM THE EXTERIOR FACE OF SHEATHING ON THE EXTERIOR WALLS FOR EACH UNIT SHOWN

SCALE: 3/32" = 1'-0"
2,467 Sq.Ft.

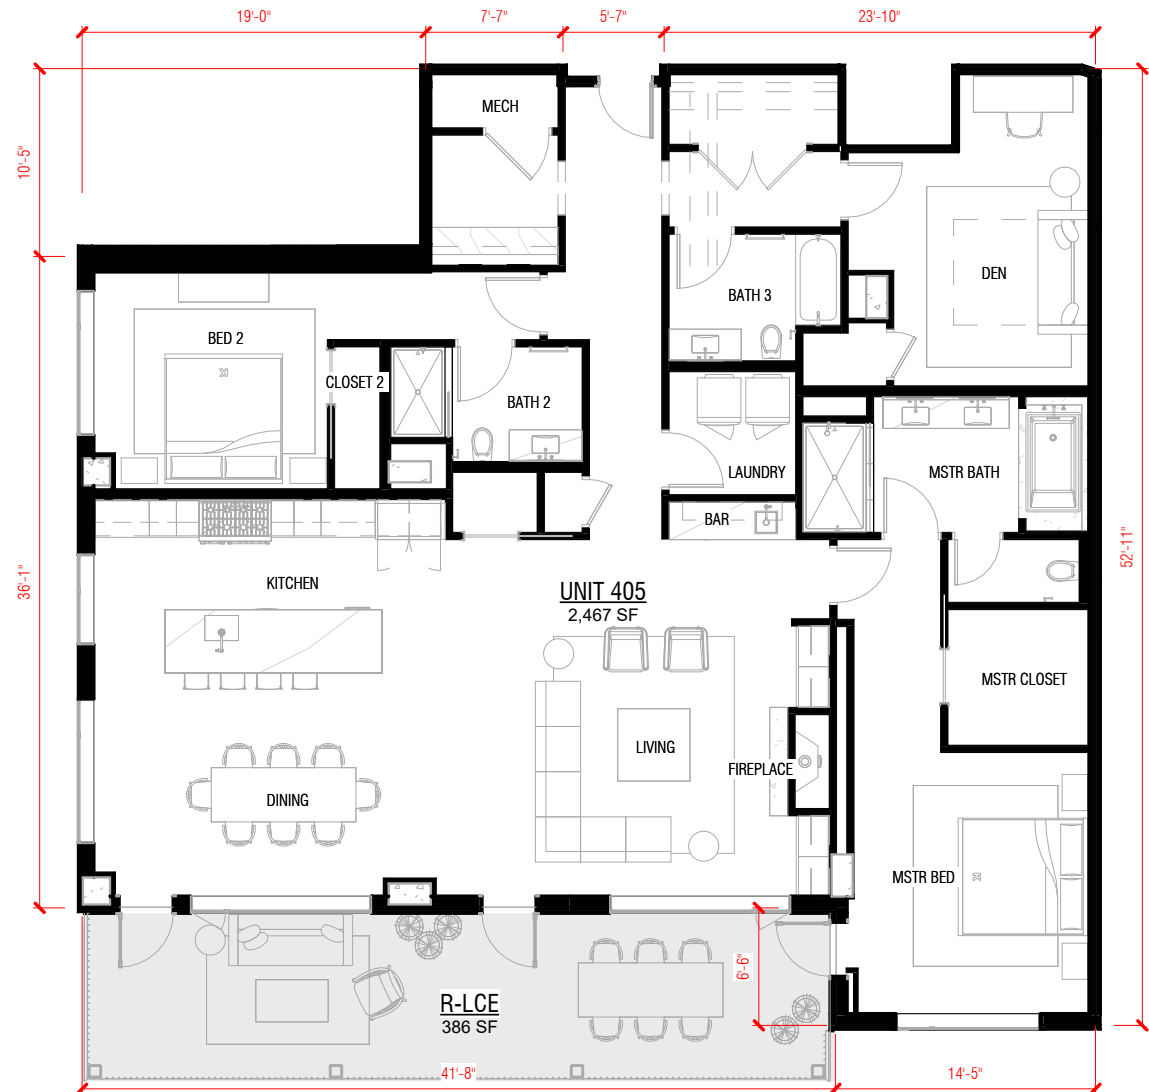

UNIT AREA LEGEND

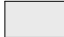
 R-LCE
RESIDENTIAL LIMITED
COMMON ELEMENTS



SQ.FT. MEASUREMENT DESCRIPTION

--> DIMENSIONS ARE TAKEN FROM THE CENTERLINE OF EACH DEMISING WALL BETWEEN EACH UNIT, FROM THE CENTERLINE OF EACH CORRIDOR WALL LOCATION THROUGHOUT THE BUILDING, & FROM THE EXTERIOR FACE OF SHEATHING ON THE EXTERIOR WALLS FOR EACH UNIT SHOWN

SCALE: 1/8" = 1'-0"
1,854 Sq.Ft.

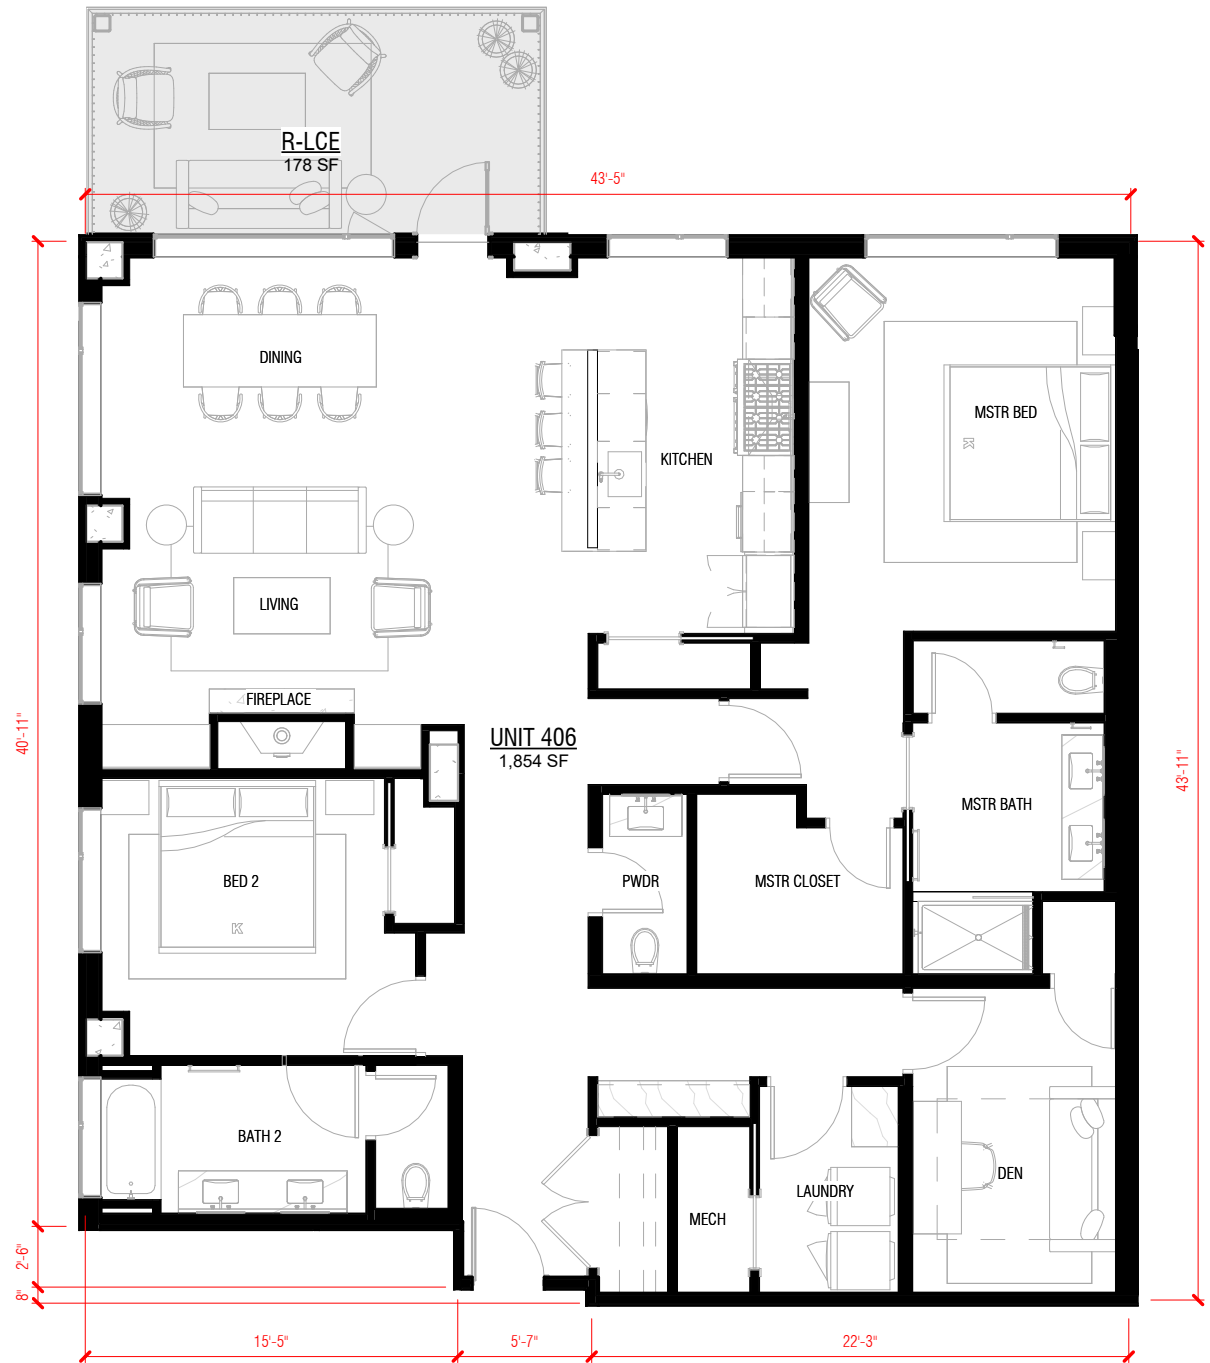

UNIT 406

BOZEMAN YARDS SOUTH BUILDING

07/24/25
 Project No. 22-106 Sheet: A331

UNIT AREA LEGEND



RESIDENTIAL LIMITED
 COMMON ELEMENTS



SMA


architecture
 + design

Helena, MT
 p: 406-442-4933
 Bozeman, MT
 p: 406-219-2216
 www.sma.design


SQ.FT. MEASUREMENT DESCRIPTION

--> DIMENSIONS ARE TAKEN FROM THE CENTERLINE OF EACH DEMISING WALL BETWEEN EACH UNIT, FROM THE CENTERLINE OF EACH CORRIDOR WALL LOCATION THROUGHOUT THE BUILDING, & FROM THE EXTERIOR FACE OF SHEATHING ON THE EXTERIOR WALLS FOR EACH UNIT SHOWN

SCALE: 1/16" = 1'-0"
2,727 Sq.Ft.

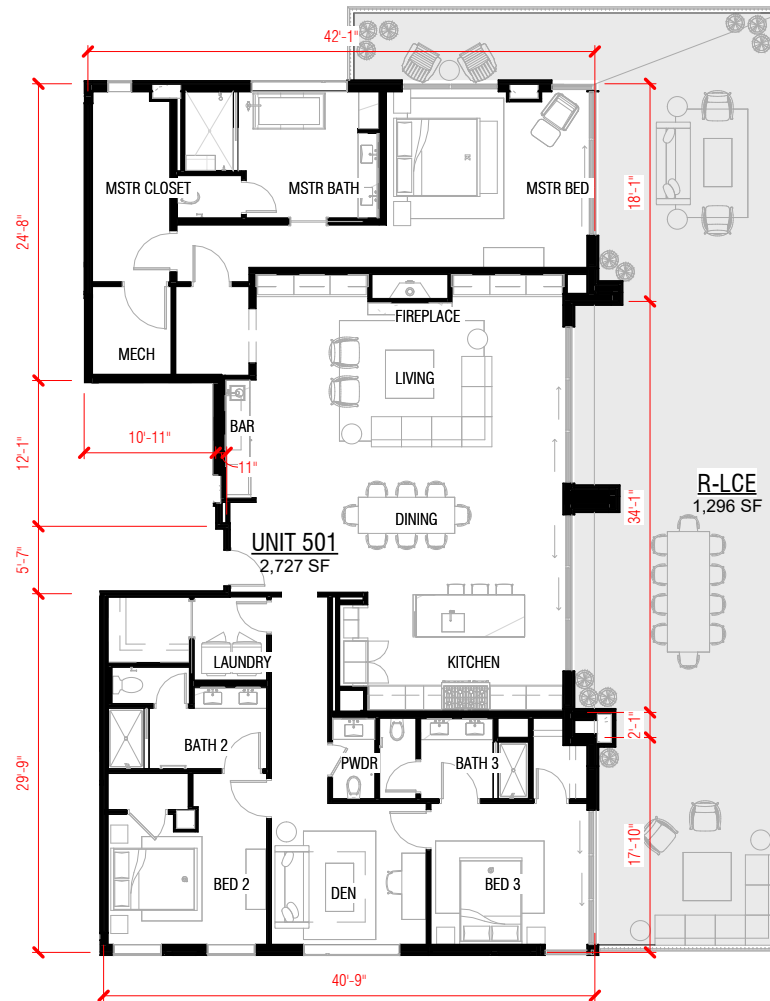

UNIT AREA LEGEND

 R-LCE
RESIDENTIAL LIMITED
COMMON ELEMENTS



SQ.FT. MEASUREMENT DESCRIPTION

--> DIMENSIONS ARE TAKEN FROM THE CENTERLINE OF EACH DEMISING WALL BETWEEN EACH UNIT, FROM THE CENTERLINE OF EACH CORRIDOR WALL LOCATION THROUGHOUT THE BUILDING, & FROM THE EXTERIOR FACE OF SHEATHING ON THE EXTERIOR WALLS FOR EACH UNIT SHOWN

SCALE: 1/8" = 1'0"
1,774 Sq.Ft.



UNIT 502
1,774 SF

SMA

architecture
+ design

Helena, MT
p: 406-442-4933
Bozeman, MT
p: 406-219-2216
www.sma.design

UNIT 502
BOZEMAN YARDS SOUTH BUILDING

07/24/25
Project No. 22-106 Sheet: A333

UNIT AREA LEGEND


 R-LCE
RESIDENTIAL LIMITED
COMMON ELEMENTS



SQ.FT. MEASUREMENT DESCRIPTION

--> DIMENSIONS ARE TAKEN FROM THE CENTERLINE OF EACH DEMISING WALL BETWEEN EACH UNIT, FROM THE CENTERLINE OF EACH CORRIDOR WALL LOCATION THROUGHOUT THE BUILDING, & FROM THE EXTERIOR FACE OF SHEATHING ON THE EXTERIOR WALLS FOR EACH UNIT SHOWN

SCALE: 1/8" = 1'0"
1,855 Sq.Ft.

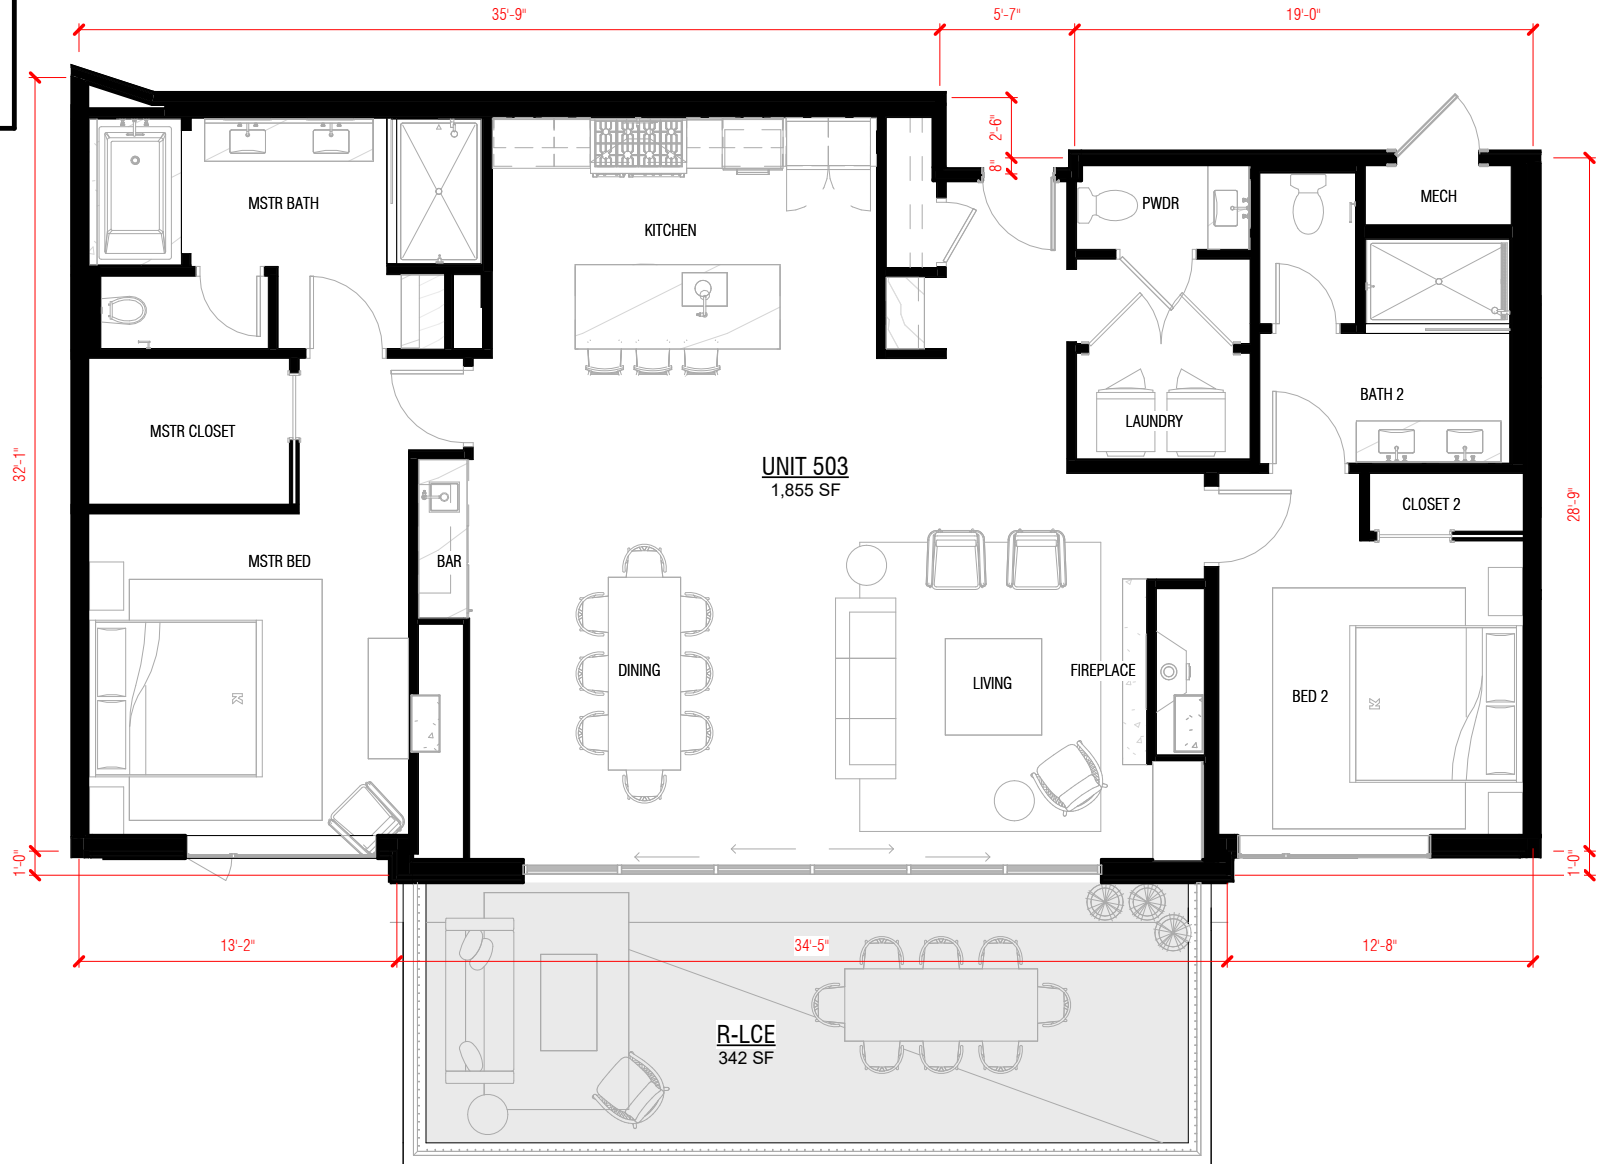

UNIT AREA LEGEND



RESIDENTIAL LIMITED
COMMON ELEMENTS



SMA

architecture
+ design

Helena, MT
p: 406-442-4933
Bozeman, MT
p: 406-219-2216
www.sma.design

UNIT 503
BOZEMAN YARDS SOUTH BUILDING

07/24/25
Project No. 22-106 Sheet: A334

SQ.FT. MEASUREMENT DESCRIPTION

--> DIMENSIONS ARE TAKEN FROM THE CENTERLINE OF EACH DEMISING WALL BETWEEN EACH UNIT, FROM THE CENTERLINE OF EACH CORRIDOR WALL LOCATION THROUGHOUT THE BUILDING, & FROM THE EXTERIOR FACE OF SHEATHING ON THE EXTERIOR WALLS FOR EACH UNIT SHOWN

SCALE: 3/32" = 1'-0"
2,475 Sq.Ft.



UNIT AREA LEGEND


R-LCE RESIDENTIAL LIMITED
COMMON ELEMENTS



SQ.FT. MEASUREMENT DESCRIPTION

--> DIMENSIONS ARE TAKEN FROM THE CENTERLINE OF EACH DEMISING WALL BETWEEN EACH UNIT, FROM THE CENTERLINE OF EACH CORRIDOR WALL LOCATION THROUGHOUT THE BUILDING, & FROM THE EXTERIOR FACE OF SHEATHING ON THE EXTERIOR WALLS FOR EACH UNIT SHOWN

SCALE: 3/32" = 1'-0"
2,186 Sq.Ft.

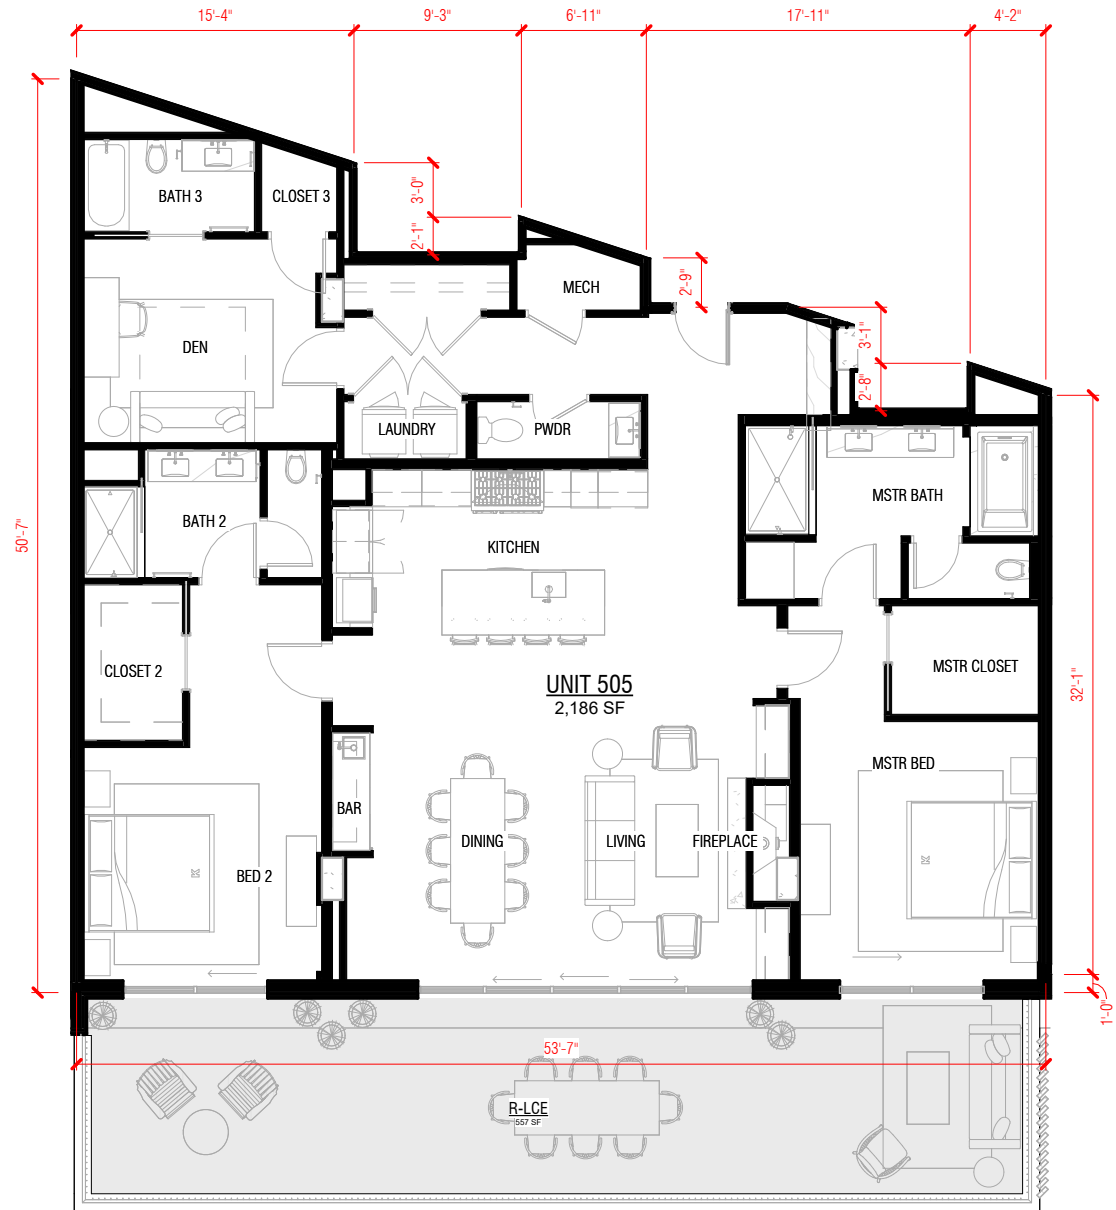

UNIT AREA LEGEND


R-LCE RESIDENTIAL LIMITED
COMMON ELEMENTS



SQ.FT. MEASUREMENT DESCRIPTION

--> DIMENSIONS ARE TAKEN FROM THE CENTERLINE OF EACH DEMISING WALL BETWEEN EACH UNIT, FROM THE CENTERLINE OF EACH CORRIDOR WALL LOCATION THROUGHOUT THE BUILDING, & FROM THE EXTERIOR FACE OF SHEATHING ON THE EXTERIOR WALLS FOR EACH UNIT SHOWN


SCALE: 1/8" = 1'-0"
1,854 Sq.Ft.

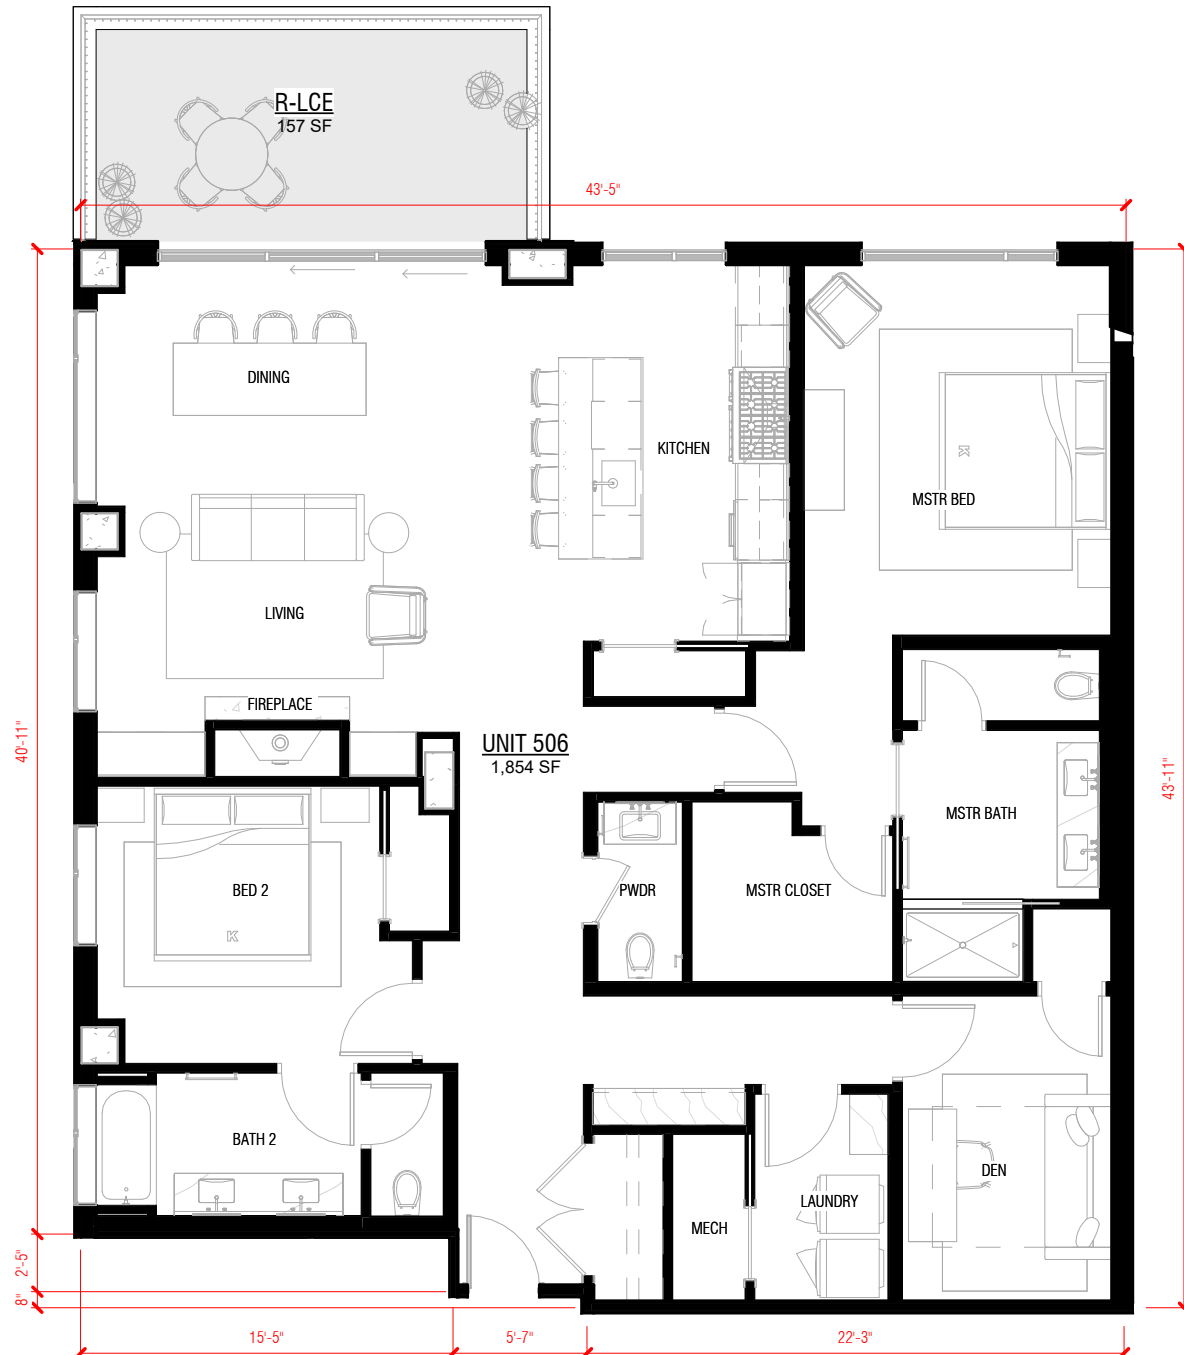

UNIT 506 BOZEMAN YARDS SOUTH BUILDING

07/24/25
Project No. 22-106 Sheet: A337

UNIT AREA LEGEND

  R-LCE
RESIDENTIAL LIMITED
COMMON ELEMENTS



SQ.FT. MEASUREMENT DESCRIPTION

--> DIMENSIONS ARE TAKEN FROM THE CENTERLINE OF EACH DEMISING WALL BETWEEN EACH UNIT, FROM THE CENTERLINE OF EACH CORRIDOR WALL LOCATION THROUGHOUT THE BUILDING, & FROM THE EXTERIOR FACE OF SHEATHING ON THE EXTERIOR WALLS FOR EACH UNIT SHOWN

SCALE: 3/32" = 1'-0"
2,467 Sq.Ft.



UNIT AREA LEGEND

R-LCE RESIDENTIAL LIMITED COMMON ELEMENTS

