



FIRST FLOOR

FIRST FLOOR INT: 1,500 SQFT
 FIRST FLOOR OUT: 1,670 SQFT
 GARAGE: 506 SQFT
 POOL: 900 SQFT



Scale in feet. Indicative only. Dimensions are approximate. All information contained herein is gathered from sources we believe to be reliable. However, we cannot guarantee its accuracy and interested persons should rely on their own inquiries .




SECOND FLOOR

SECOND FLOOR: 1,609 SQFT



Scale in feet. Indicative only. Dimensions are approximate. All information contained herein is gathered from sources we believe to be reliable. However, we cannot guarantee its accuracy and interested persons should rely on their own inquiries.

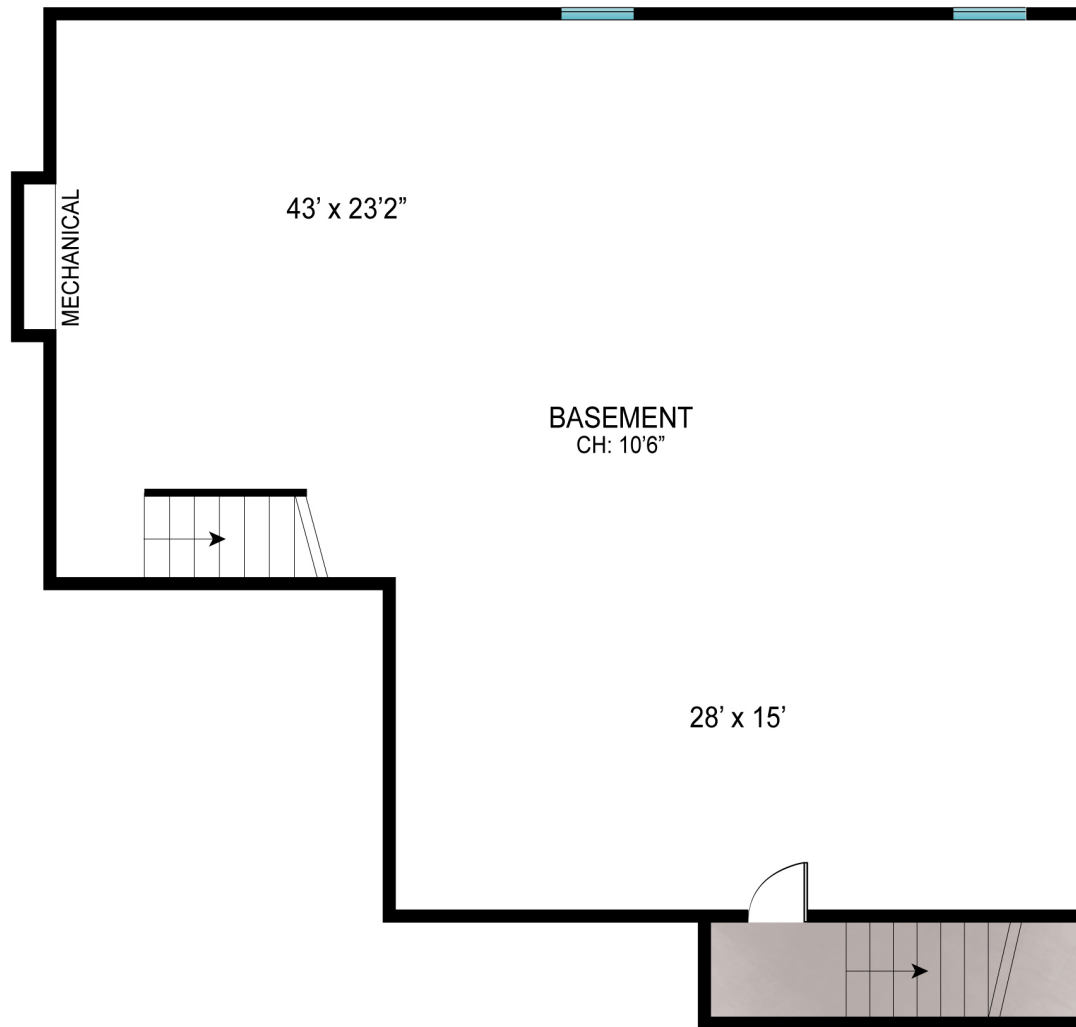


LOWER LEVEL

LOWER LEVEL: 1,417 SQFT



Scale in feet. Indicative only. Dimensions are approximate. All information contained herein is gathered from sources we believe to be reliable. However, we cannot guarantee its accuracy and interested persons should rely on their own inquiries .

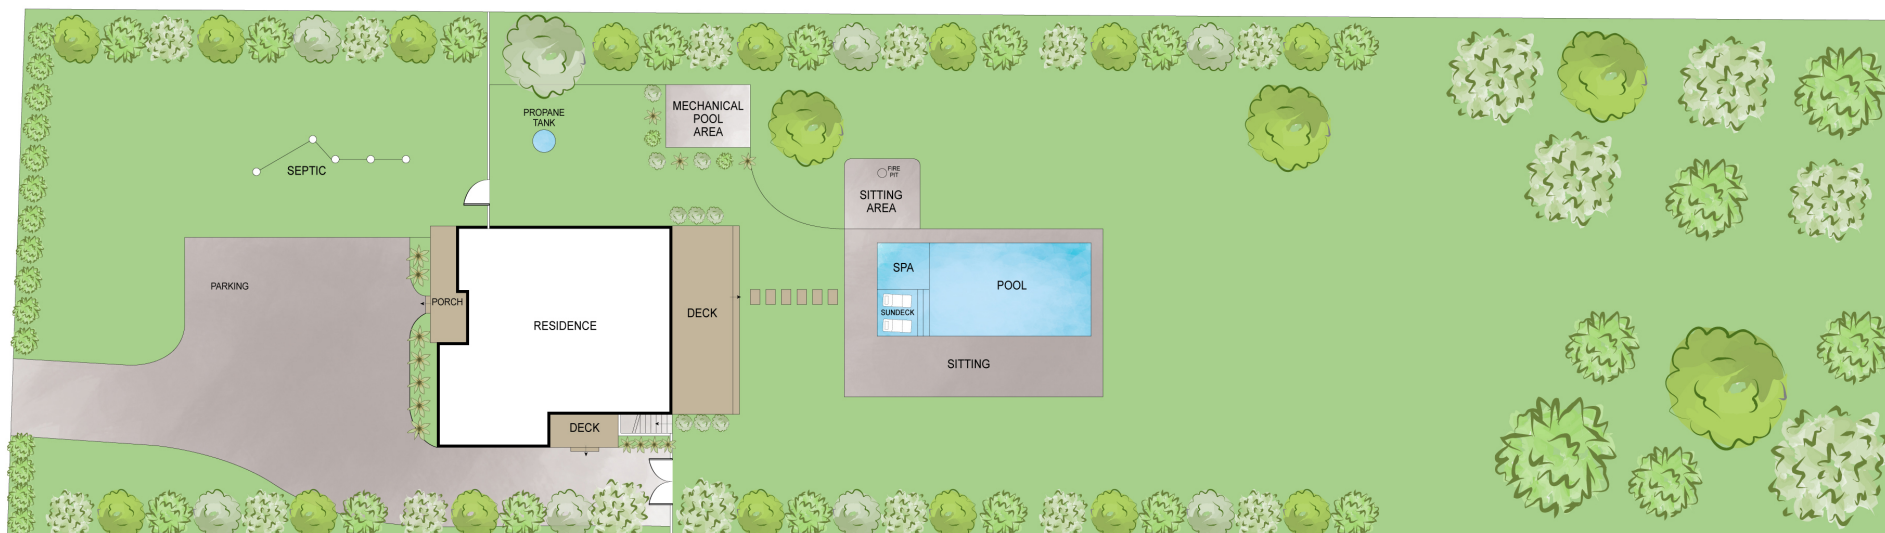

4 BEDROOMS | 4.5 BATHROOMS
 TOTAL FINISHED INT: 3,109 SQFT
 LOT SIZE: 1.02 ACRES

Scale in feet. Indicative only. Dimensions are approximate. All information contained herein is gathered from sources we believe to be reliable. However, we cannot guarantee its accuracy and interested persons should rely on their own inquiries .