



THE

JORDAN LOFTS
SOWA

2A

3645 USF 4325 RSF
FLOOR 2
2 BATHROOM




SCALE = NTS



THEJORDANLOFTS.COM
481 HARRISON AVENUE | BOSTON, MA
02118

* Dimensions and prices are subject to change.

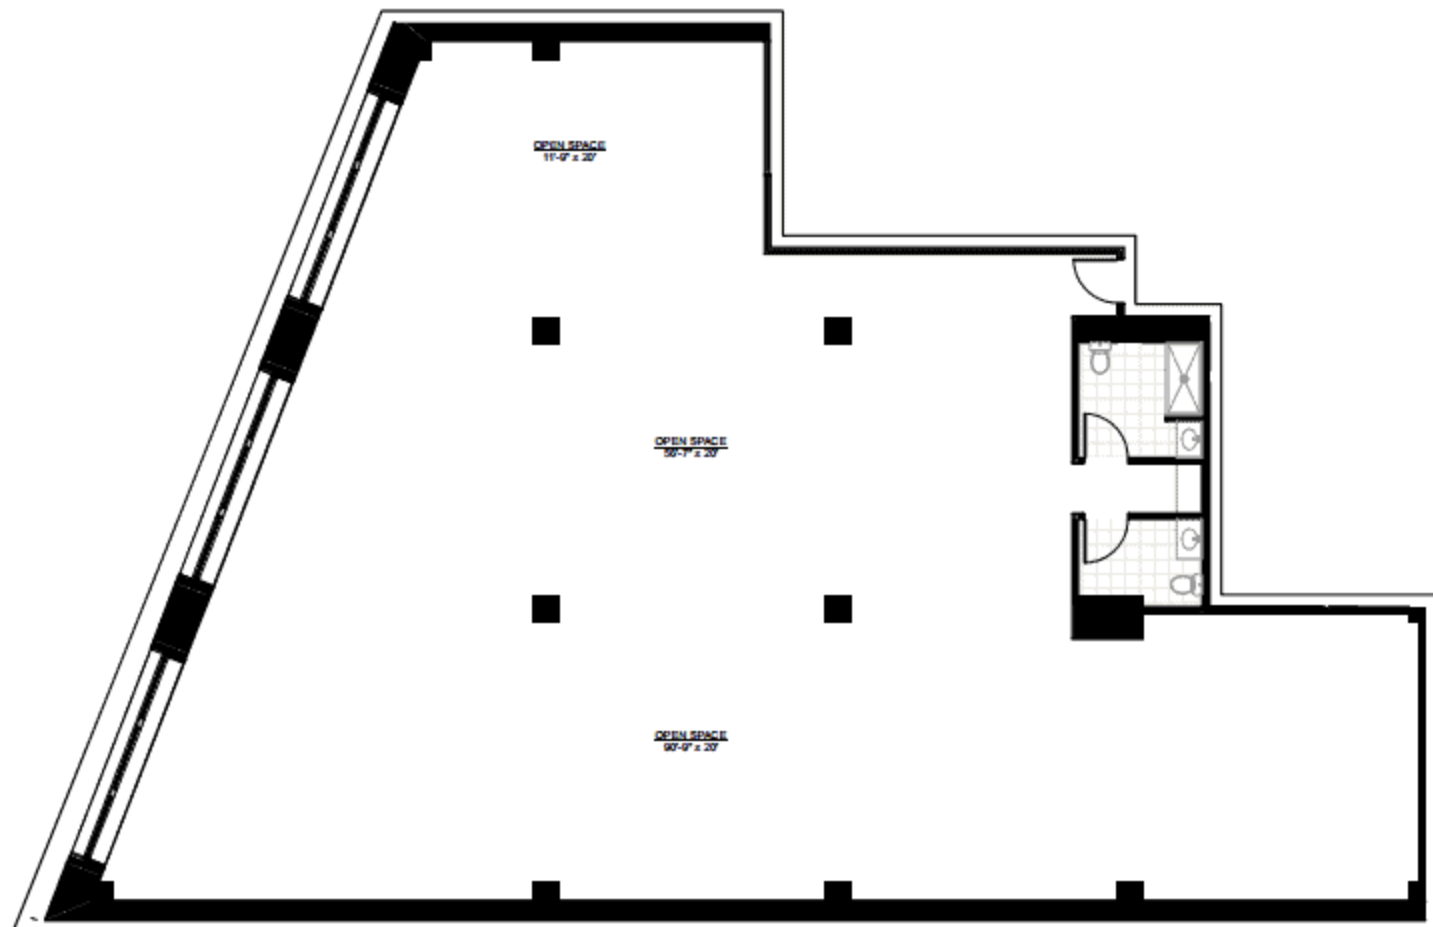



THE

JORDAN LOFTS
SOWA

UNIT 4C

1113 SF


FLOOR 4

1+ BEDROOM | 2 BATHROOM



THEJORDANLOFTS.COM
481 HARRISON AVENUE | BOSTON, MA
02118

* Dimensions and prices are subject to change.

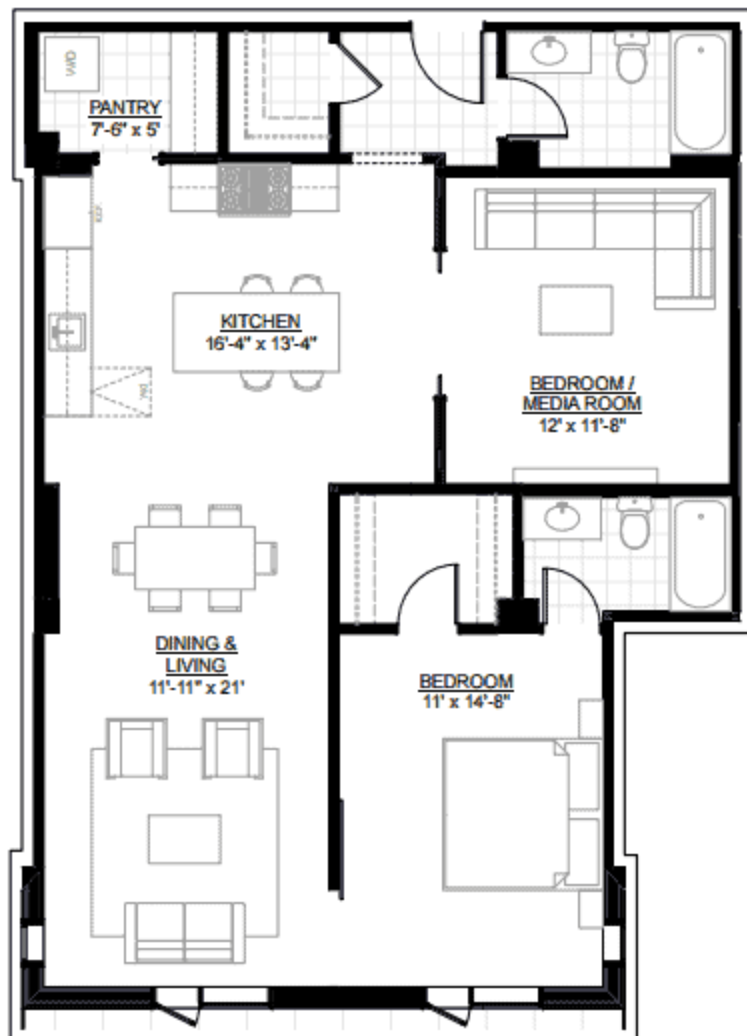



THE JORDAN LOFTS SOWA

UNIT 3B

1687 SF
FLOOR 3
2+ BEDROOM | 2 BATHROOM




0 5 10



THEJORDANLOFTS.COM
481 HARRISON AVENUE | BOSTON, MA
02118

* Dimensions and prices are subject to change.

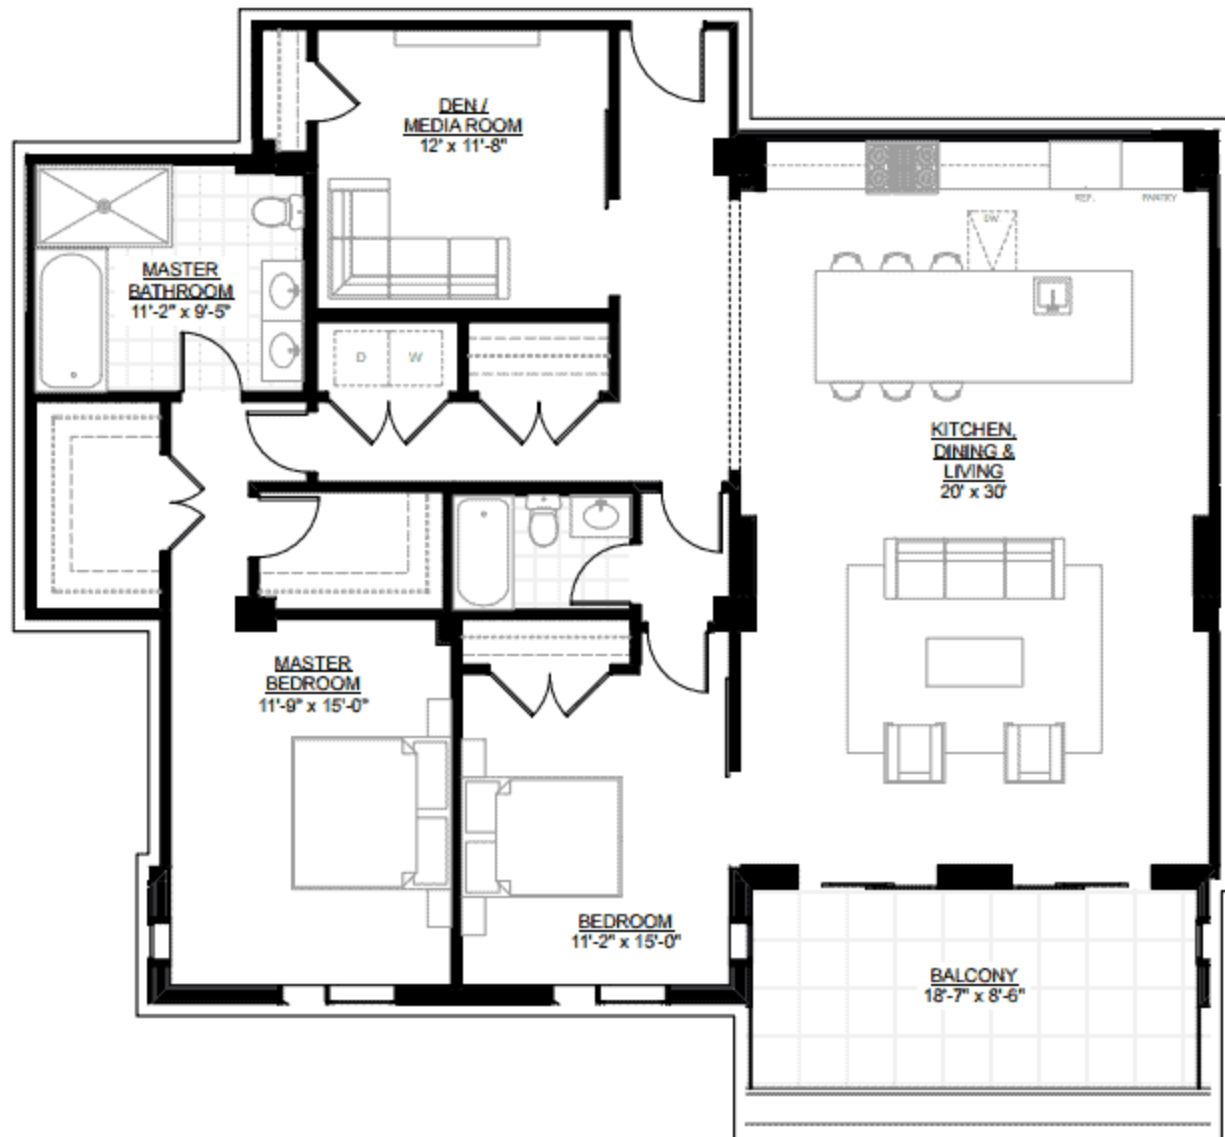



THE

JORDAN LOFTS
SOWA

UNIT PHA

1795 SF
PENTHOUSE FLOOR
2+ BEDROOM | 3 BATHROOM



SCALE = NTS



THEJORDANLOFTS.COM
481 HARRISON AVENUE | BOSTON, MA
02118

* Dimensions and prices are subject to change.





THE
JORDAN LOFTS
SOWA


UNIT 3A

2150 SF
FLOOR 3
2+ BEDROOM | 3 BATHROOM



THEJORDANLOFTS.COM
481 HARRISON AVENUE | BOSTON, MA
02118

* Dimensions and prices are subject to change.

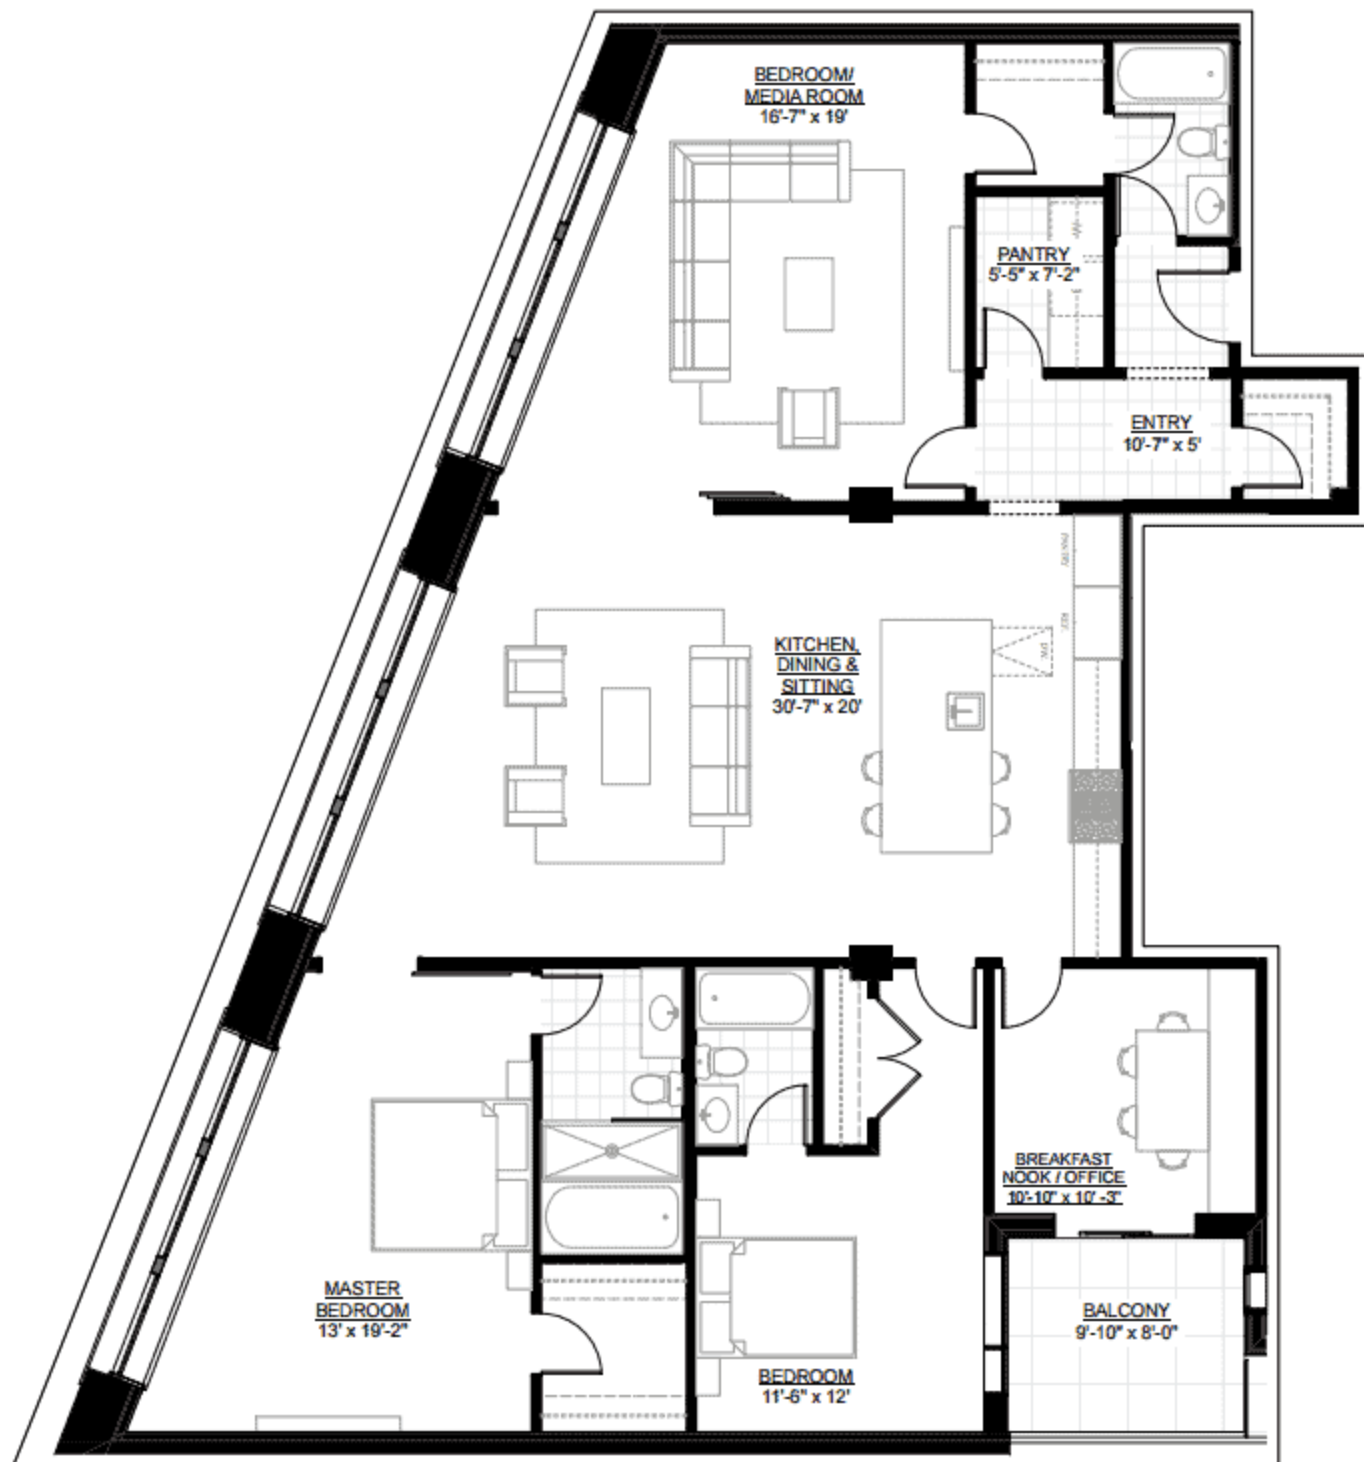


UNIT 4D

2160 SF
FLOOR 4
3+ BEDROOM | 3.5 BATHROOM



THEJORDANLOFTS.COM
 481 HARRISON AVENUE | BOSTON, MA
 02118

* Dimensions and prices are subject to change.

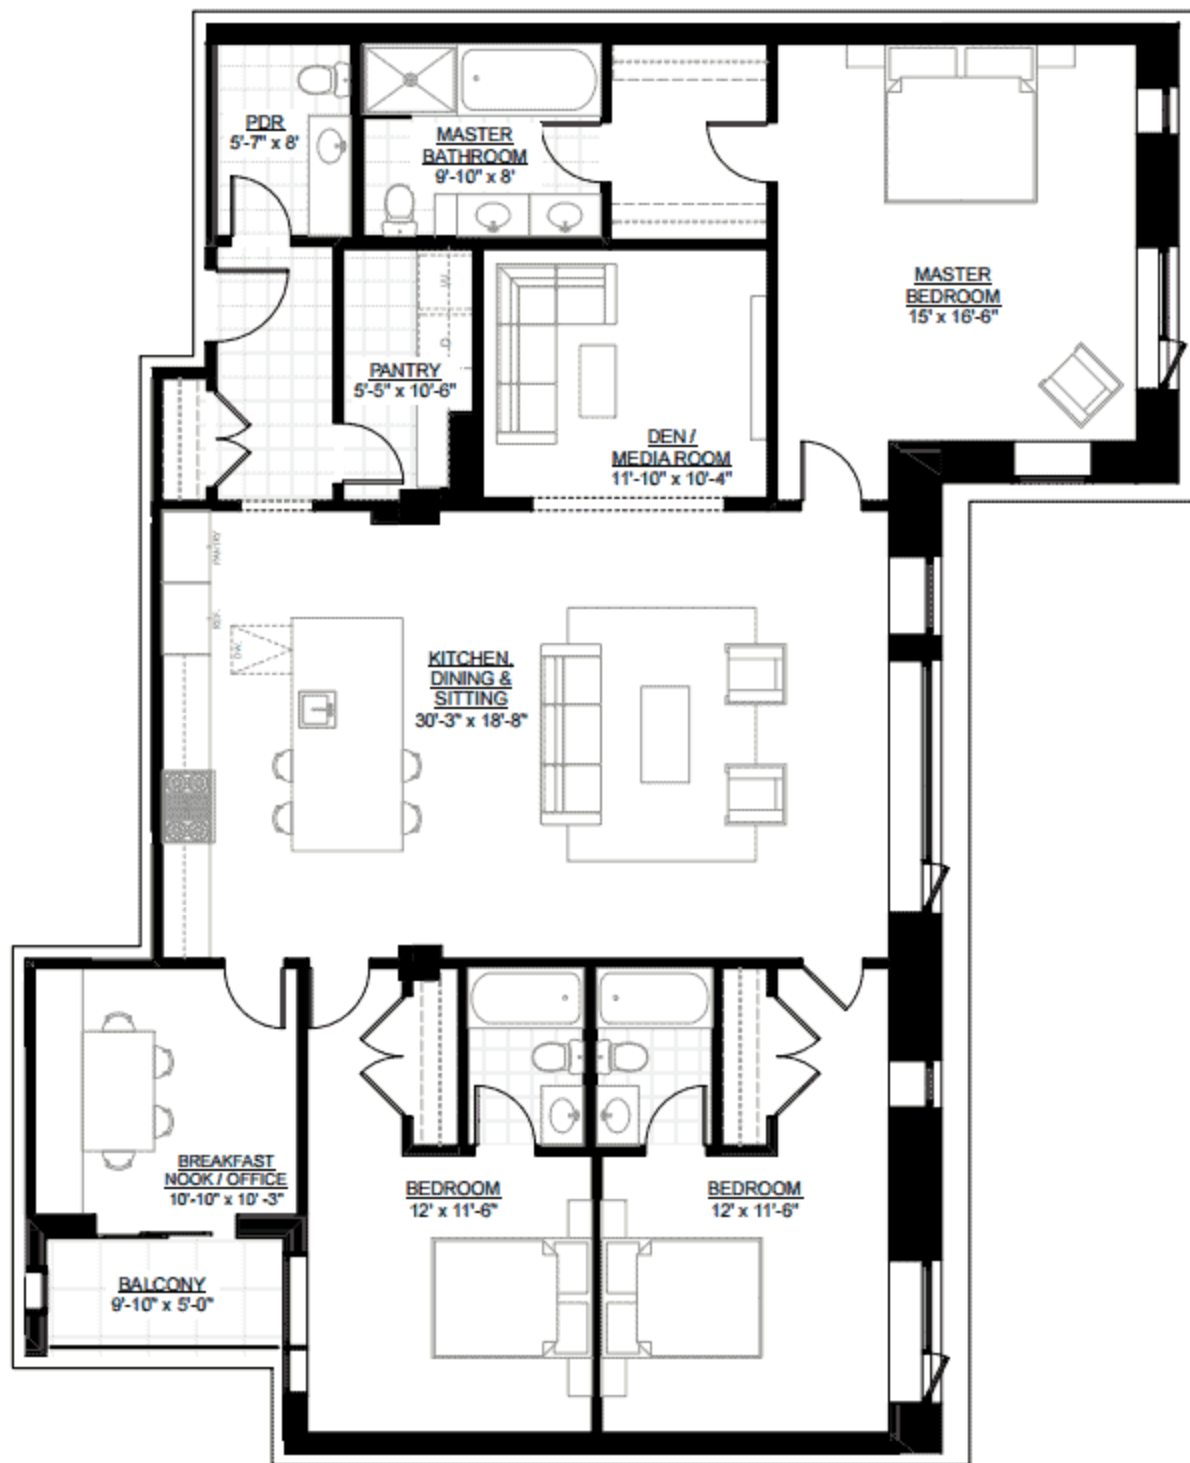



THE

JORDAN LOFTS
SOWA

UNIT PHC

2400 SF
PENTHOUSE FLOOR
3+ BEDROOM | 3.5 BATHROOM



SCALE = NTS



THEJORDANLOFTS.COM
481 HARRISON AVENUE | BOSTON, MA
02118

* Dimensions and prices are subject to change.

