



RUSO DEVELOPMENT
77 LAKESHORE WEST,

416-417-8171

PROJECT:

55 ALLAN ST
OAKVILLE

NOTE:


CHECK SITE
CONDITIONS
PRIOR TO USING
THIS DRAWING.


DRAWING DATES

OCTOBER 26TH 2023

CLIENT APPROVAL SIGNATURE:

BASEMENT

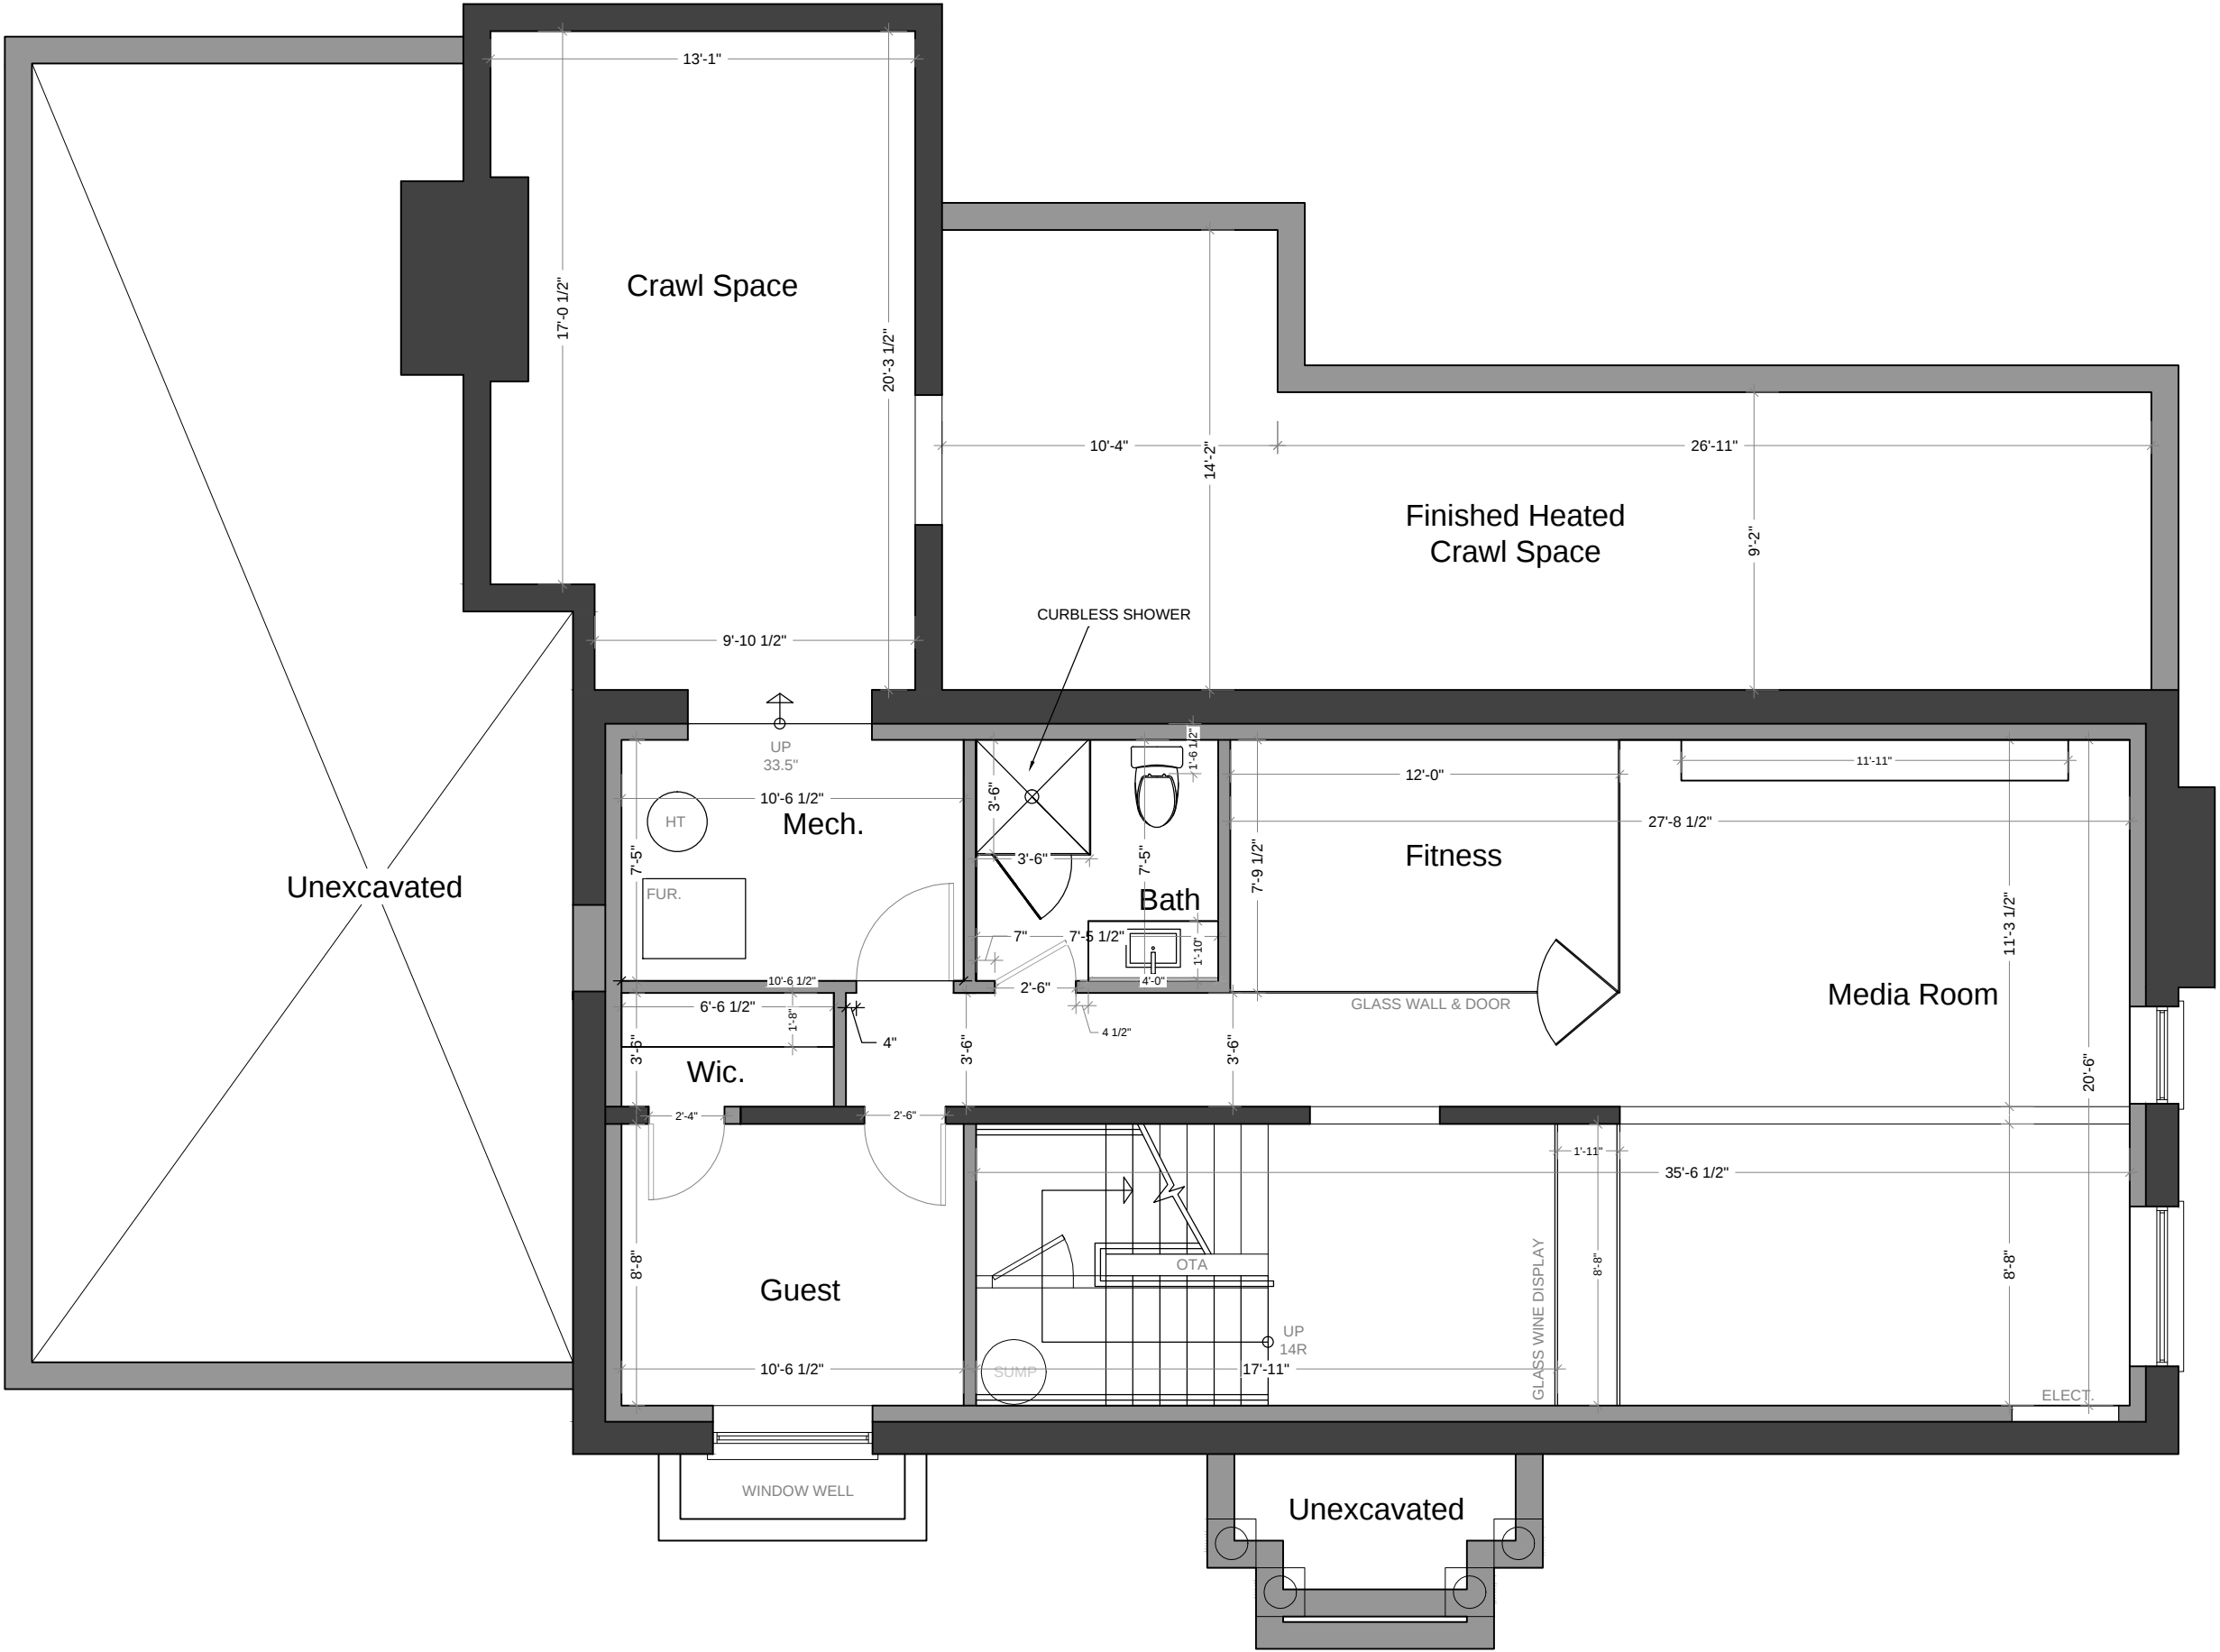

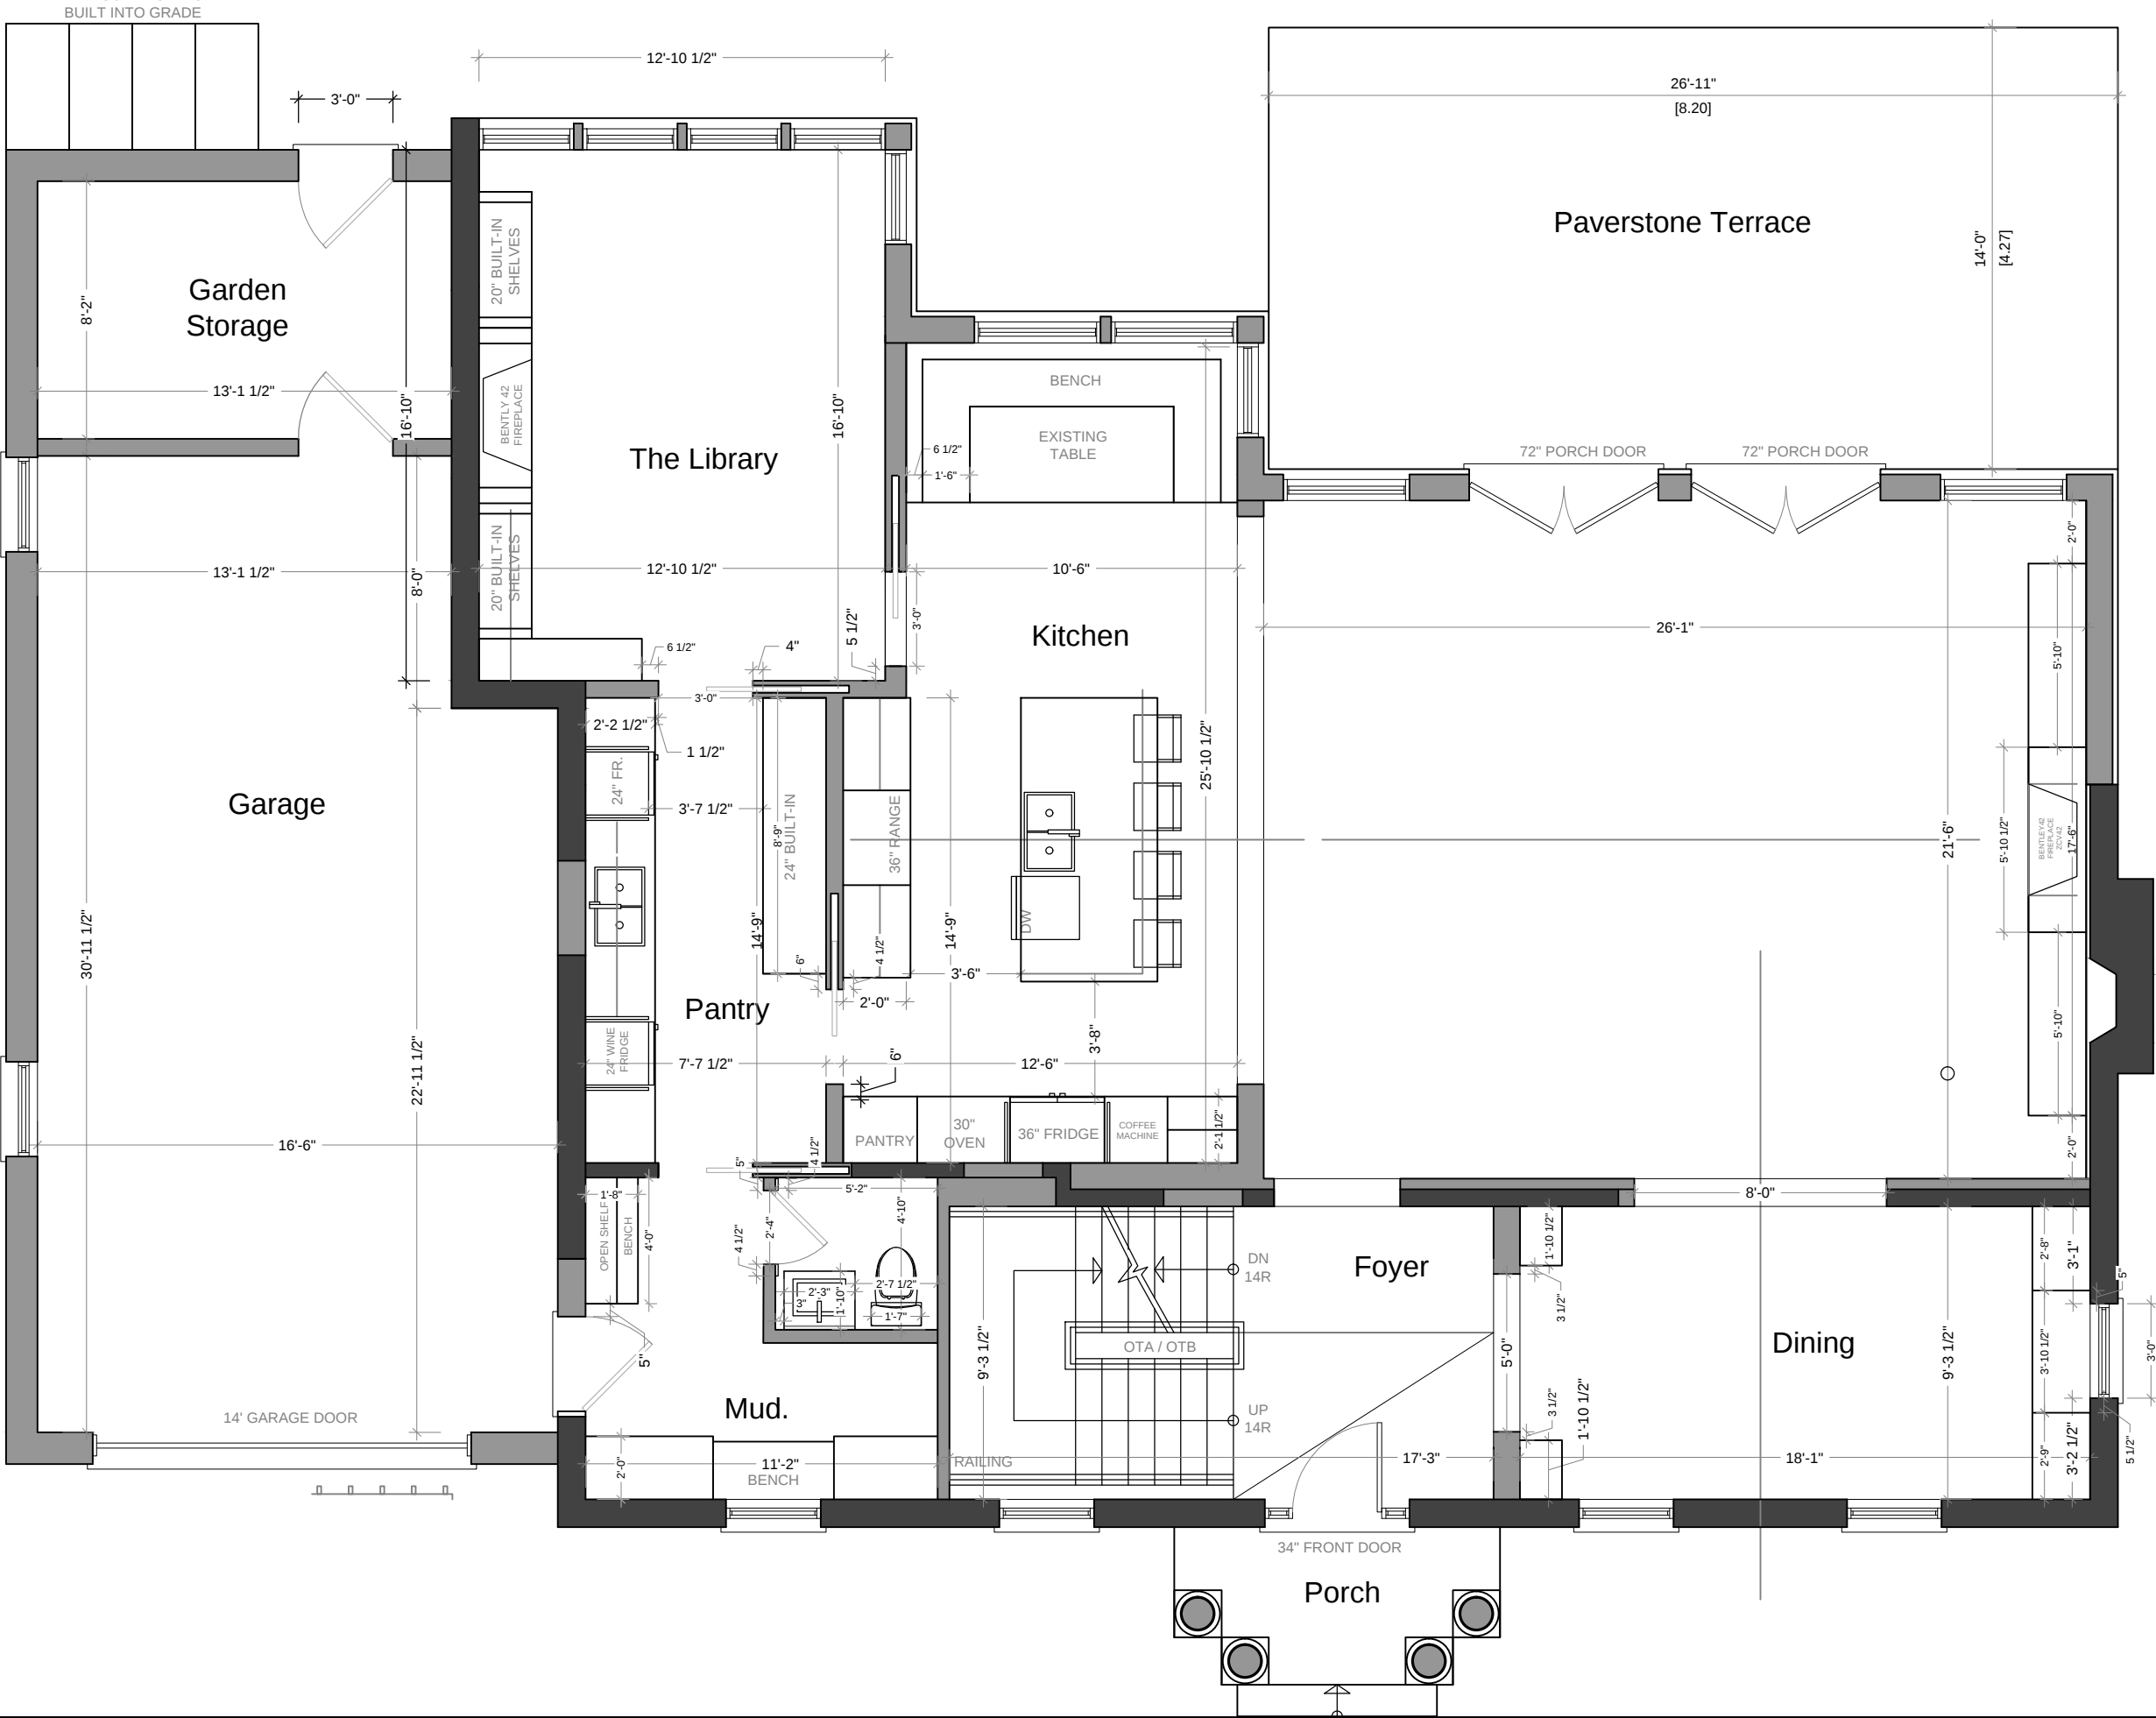

RUSO DEVELOPMENT
77 LAKESHORE WEST,

416-417-8171

PROJECT:
55 ALLAN ST
OAKVILLE

NOTE:
CHECK SITE
CONDITIONS
PRIOR TO USING
THIS DRAWING.

DRAWING DATES
OCTOBER 26TH 2023

CLIENT APPROVAL SIGNATURE:

MAIN FLOOR



RUSO DEVELOPMENT
77 LAKESHORE WEST,

416-417-8171

PROJECT:
55 ALLAN ST
OAKVILLE

NOTE:
CHECK SITE
CONDITIONS
PRIOR TO USING
THIS DRAWING.

DRAWING DATES
OCTOBER 26TH 2023

CLIENT APPROVAL SIGNATURE:

2ND FLOOR

