


LEGEND

PROPOSED:

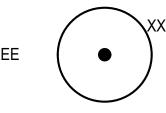



EXISTING:

TREES

EXISTING TO REMAIN

EXISTING TO BE REMOVED






PALMS

PLANTING NOTE: PROPOSED TREES AND PALMS TO BE PLANTED AFTER DEMOLITION IS COMPLETE.

REES	QTY	BOTANICAL NAME	COMMON NAME	SPECS	NATIVE	DROUGHT TOLERANT	NOTES
CER	6	Conocarpus erectus	GREEN BUTTONWOOD	12' HT, 2" DBH	√	√	STANDARD
CES	6	Conocarpus erectus 'Sericeus'	SILVER BUTTONWOOD	12' HT, 2" DBH	√	V	STANDARD

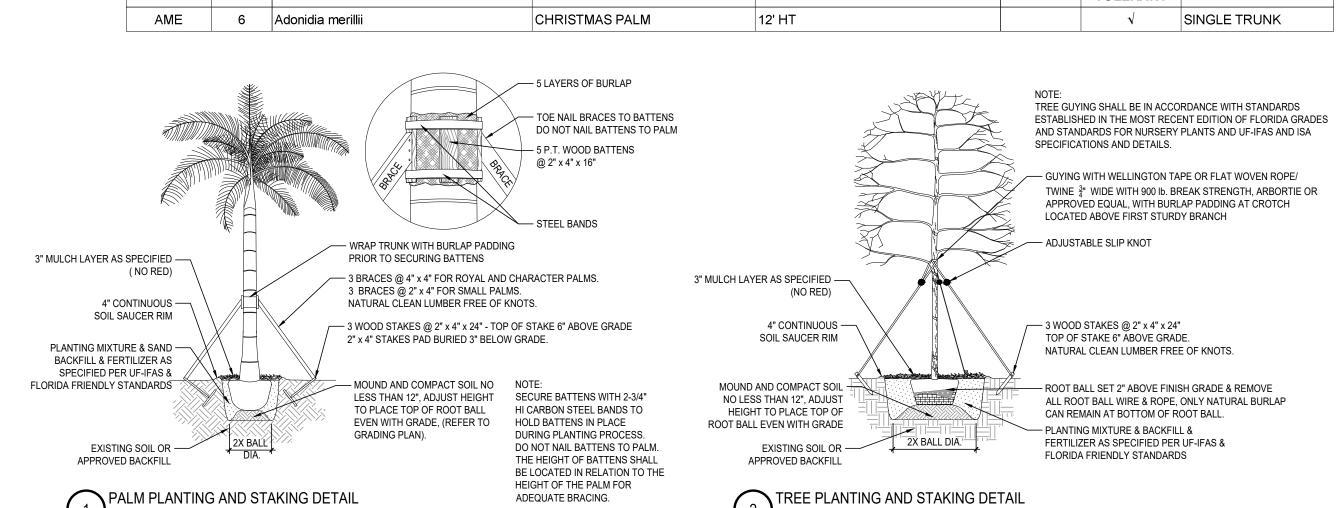

TREE NUMBER	BOTANICAL NAME	COMMON NAME	DBH (IN)	HEIGHT (FT)	CANOPY (FT)	DISPOSITION	CONDITION	CANOPY REMOVED (SF)	TREES REMOVED (UNDER 20' CANOPY)	PALMS REMOVE
1	Roystonea regia	ROYAL PALM	12"	50'	10'	REMAIN	MODERATE			
2	Syagrus romanzoffiana	QUEEN PALM	8"	15'	10'	REMOVE	POOR/WOUNDED			1
3	Mangifera indica	MANGO TREE	12"	22'	18'	REMOVE	GOOD		1	
4	Averrhoa carambola	STARFRUIT TREE	2"	8'	8'	REMOVE	MODERATE		1	
5	Adonidia merrillii	CHRISTMAS PALM	3" x 3	20'	15'	REMOVE	GOOD			1
6	Adonidia merrillii	CHRISTMAS PALM	3" x 3	20'	15'	REMOVE	GOOD			1
7	Roystonea regia	ROYAL PALM	14"	45'	15'	REMOVE	MODERATE			1
8	Roystonea regia	ROYAL PALM	14"	45'	15'	REMOVE	MODERATE			1
9	Roystonea regia	ROYAL PALM	14"	45'	15'	REMOVE	MODERATE			1
10	Mangifera indica	MANGO TREE	9"	20'	15'	REMOVE	GOOD		1	
11	Tabebuia heterophylla	PINK TABEBUIA	9"	18'	18'	REMOVE	POOR		1	
12	Syzygium paniculatum	BRUSH CHERRY	2"	10'	10'	REMOVE	MODERATE		1	
13	Persea americana	AVOCADO TREE	8"	20'	15'	REMOVE	POOR		1	
14	Mangifera indica	MANGO TREE	9"	25'	15'	REMOVE	POOR		1	
15	Mangifera indica	MANGO TREE	7"	40'	30'	REMOVE	MODERATE	706.86		
16	Mangifera indica	MANGO TREE	30"	35'	30'	REMOVE	MODERATE	706.86		
17	Caryota mitis	FISHTAIL PALM	8"	20'	15'	REMAIN	POOR			
18	Mangifera indica	MANGO TREE	6"	20'	16'	REMAIN	MODERATE			
	•	,		•	•	•	TOTAL CANOPY REMOVED	1413.72	7	

TOTAL PALMS

TOTAL CANOPY REMOVED	1413.72
TREES REMOVED (UNDER 20' CANOPY)	7 TREES
PALMS REMOVED	6 PALMS
REQUIRED MITIGATION TREES	12 TREES (7 @ 1:1) (5 @ 300 SF CANOPY CREDIT)
PROVIDED MITIGATION TREES	12
REQUIRED MITIGATION FOR PALMS	6
PROVIDED MITIGATION FOR PALMS	6
REMAINING TO CONTRIBUTION FUND	\$0 (0 TREES @ \$0/ TREE)



design•studio 80 NE 5TH AVENUE DELRAY BEACH, FL 33483

tel: 561.515.1275
info@caladesignstudio.com
www.caladesignstudio.com

cala

All ideas, designs, arrangements, and plans represented by this drawing are owned by and the property of the designer, and were created for the exclusive use of the specified project. These ideas, designs, arrangements or plans shall not be used by, or disclosed to any person, firm, or corporation without the written permission of the designer.

PROJECT #: 2549

PHASE: PERMIT DRAWINGS

WASHINGTON ROAD, PALM BEACH, FL, 33405

FAMILY RESIDENCE

SINGLE 3502 V Landscape Architect: Christopher Cabezas

Registration No.: RLA 6667347

REVISIONS:

No. Date Description

_____ _____

Scale: 1/8"=1'-0" Drawn By: EA Checked By: CC Date: 08/20/2025

> TREE DISPOSITION + MITIGATION PLAN