
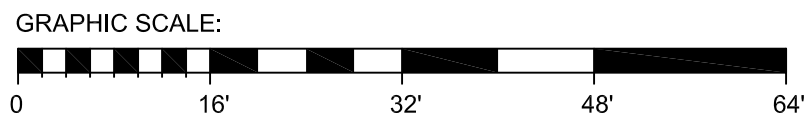




NORTH TOWER
 UNIT PLAN - UNIT C_ FL300
 SCALE: 1/16" = 1'-0"

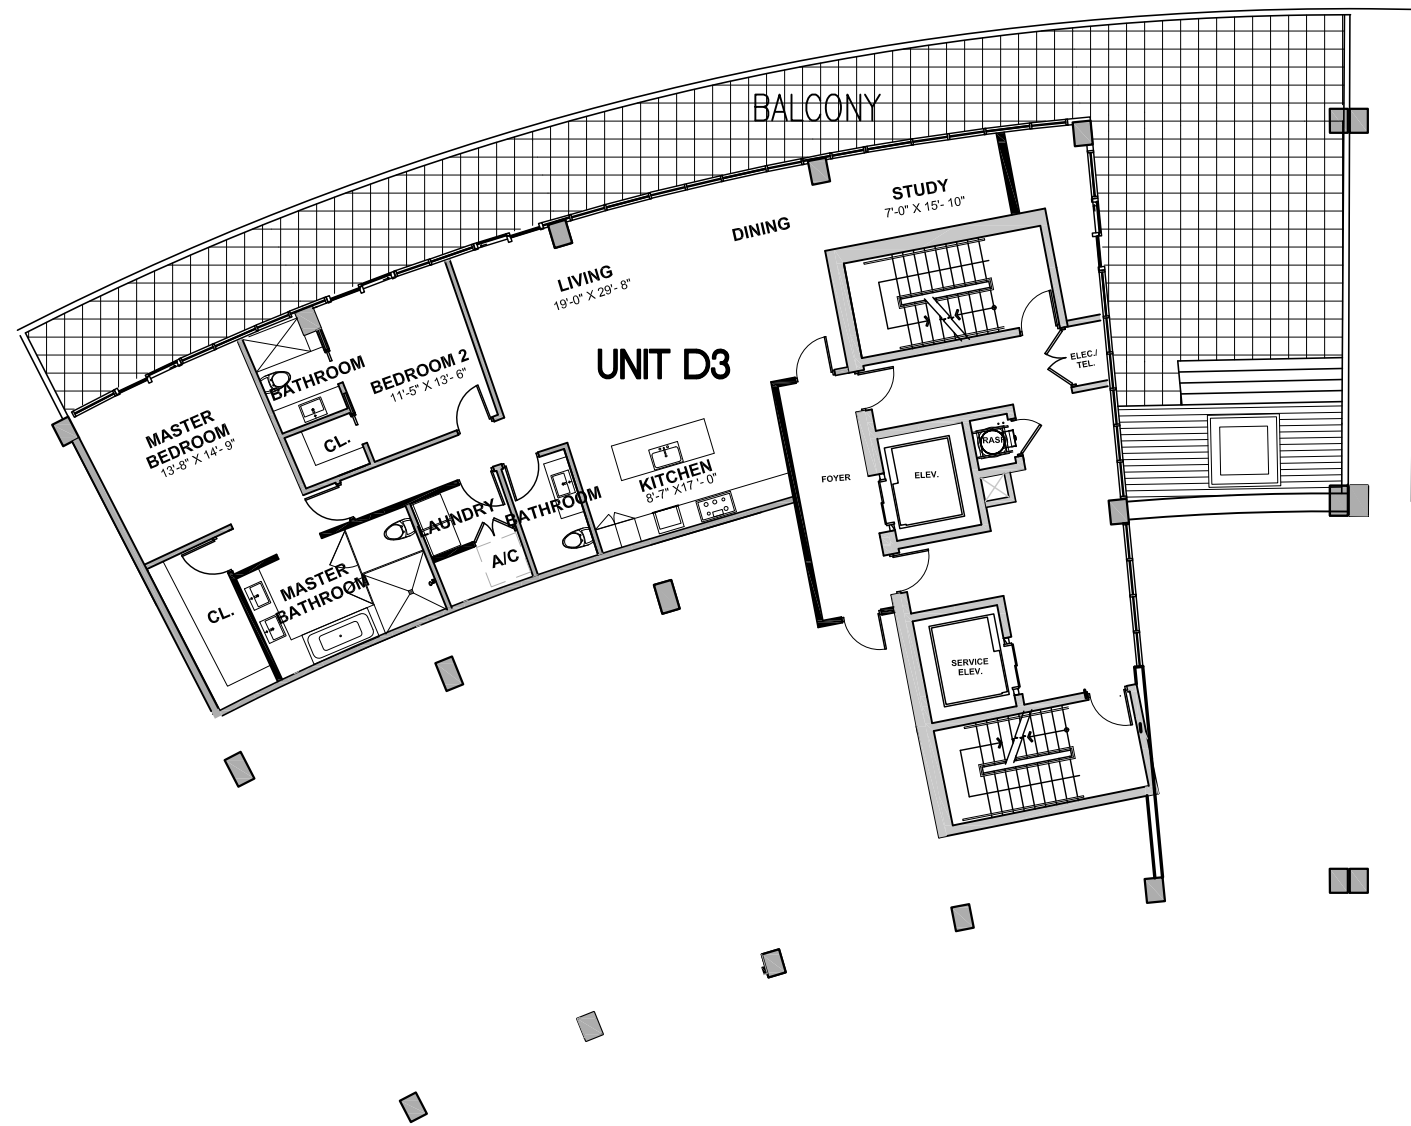



NORTH TOWER
 UNIT PLAN - UNIT D3
 SCALE: 1/16" = 1'-0"

FAIRWINDS
 Ft. Lauderdale, Florida



NOV. 12, 2014
 13006

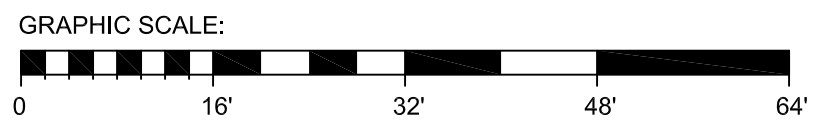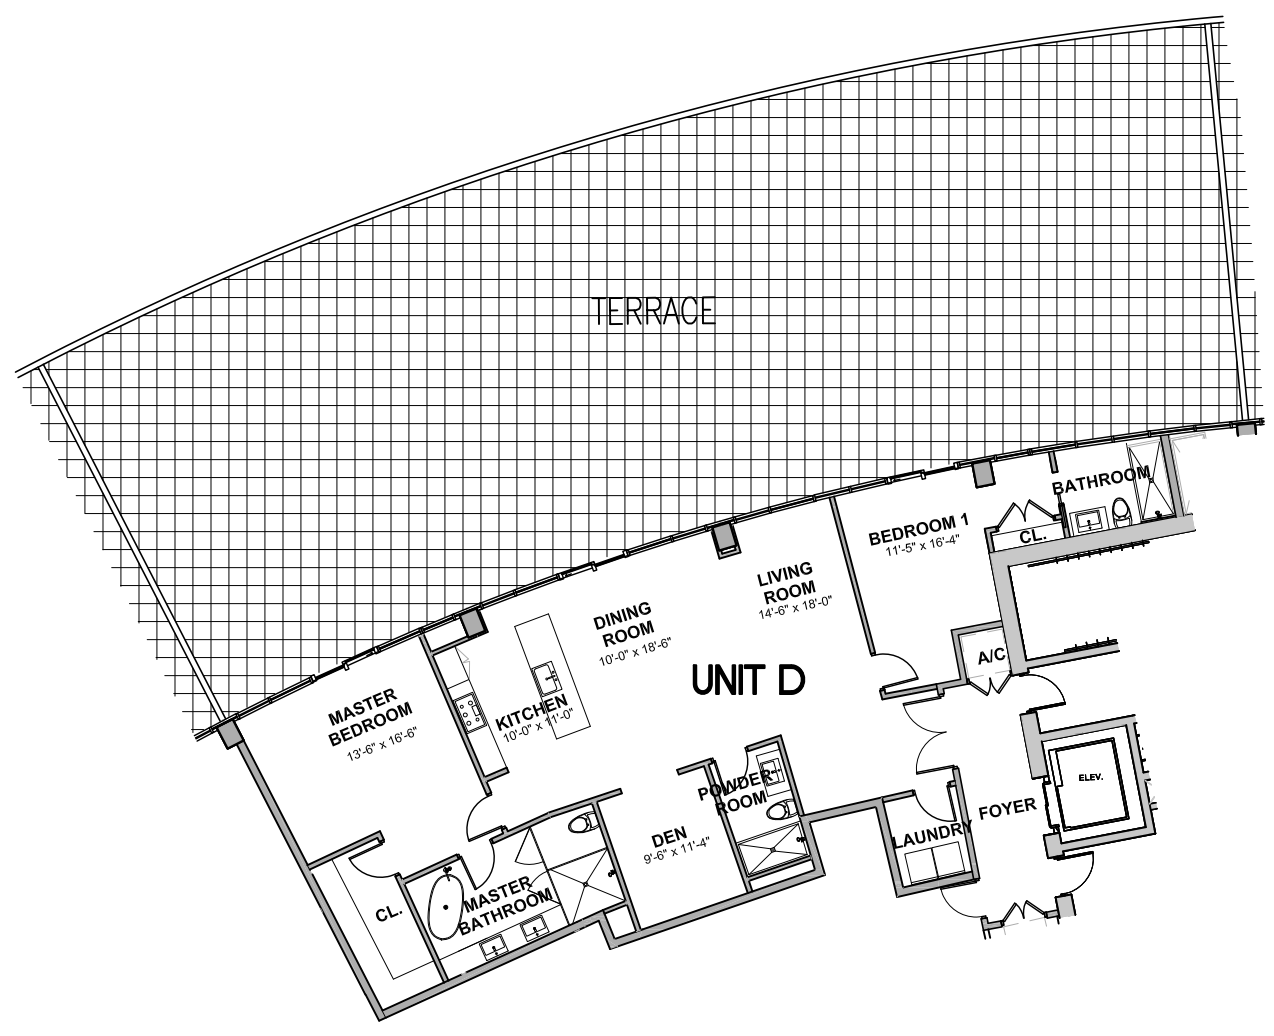


NORTH TOWER
 UNIT PLAN - UNIT D_ FL300
 SCALE: 1/16" = 1'-0"

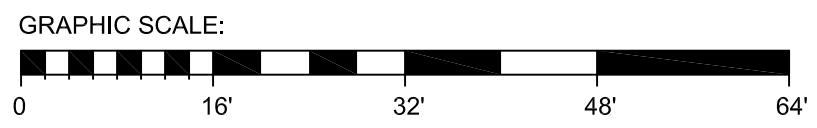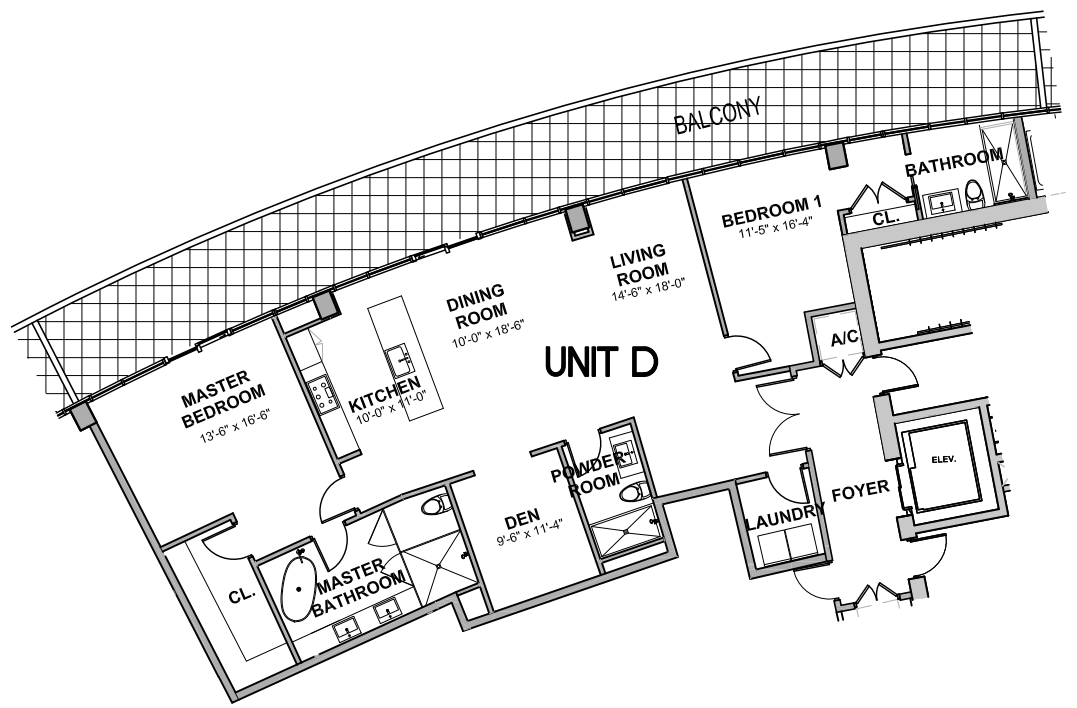


NORTH TOWER
 UNIT PLAN - UNIT D _FL400 - FL1400
 SCALE: 1/16" = 1'-0"

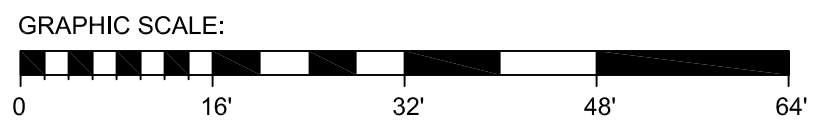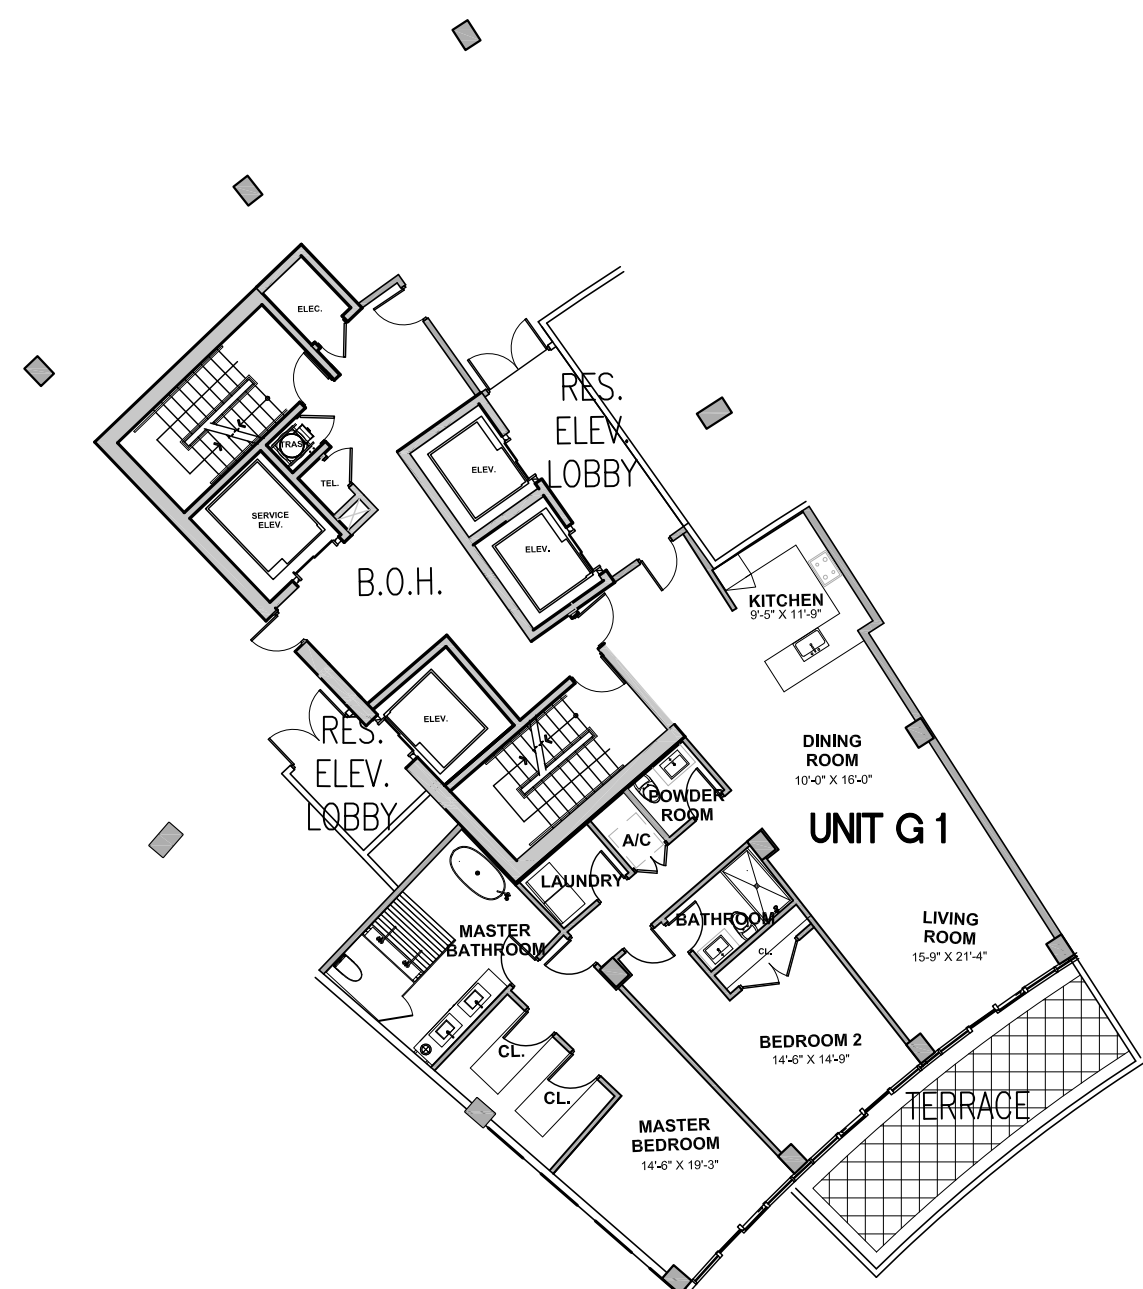



NORTH TOWER
 UNIT PLAN - UNIT G1
 SCALE: 1/16" = 1'-0"

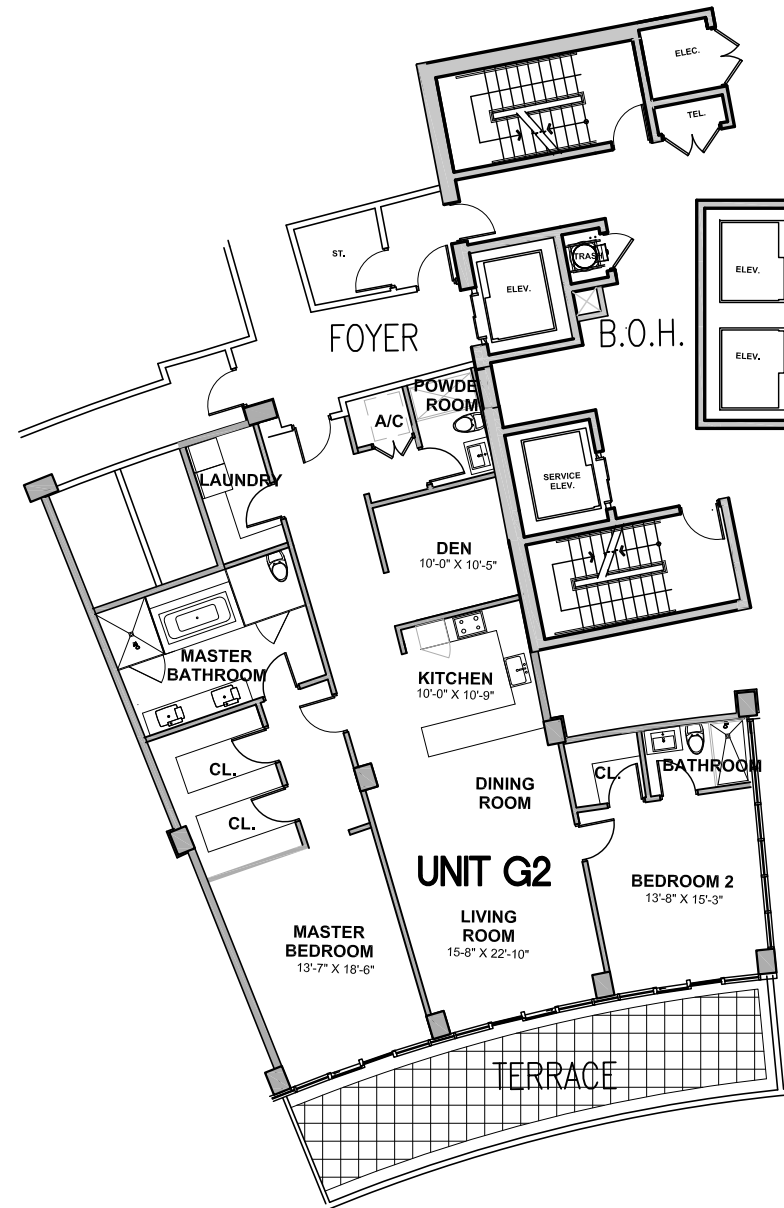



GRAPHIC SCALE:

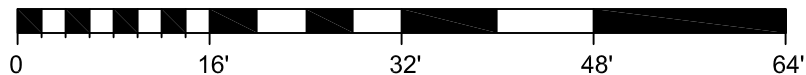



NORTH TOWER
 UNIT PLAN - UNIT G2
 SCALE: 1/16" = 1'-0"

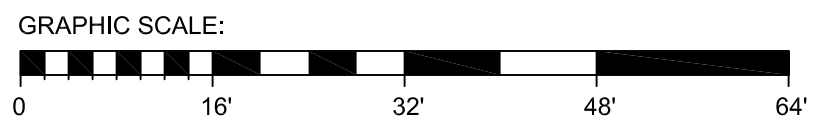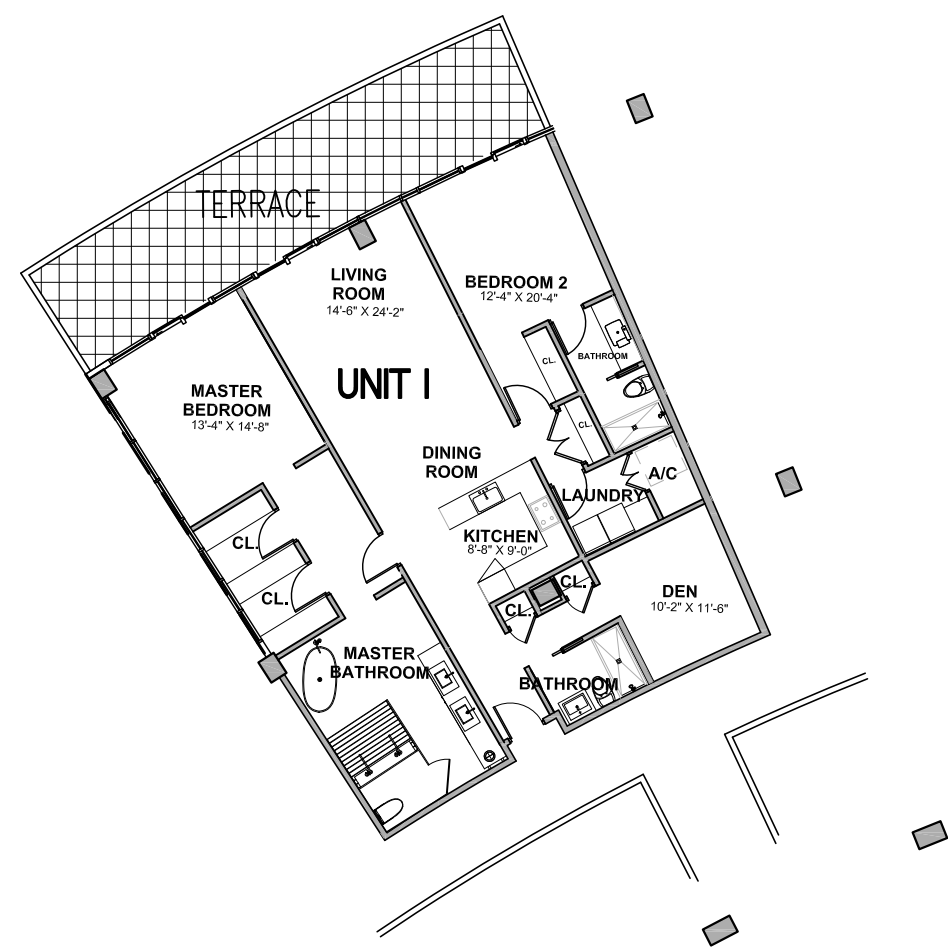



NORTH TOWER
 UNIT PLAN - UNIT I
 SCALE: 1/16" = 1'-0"

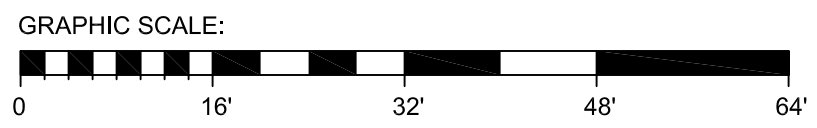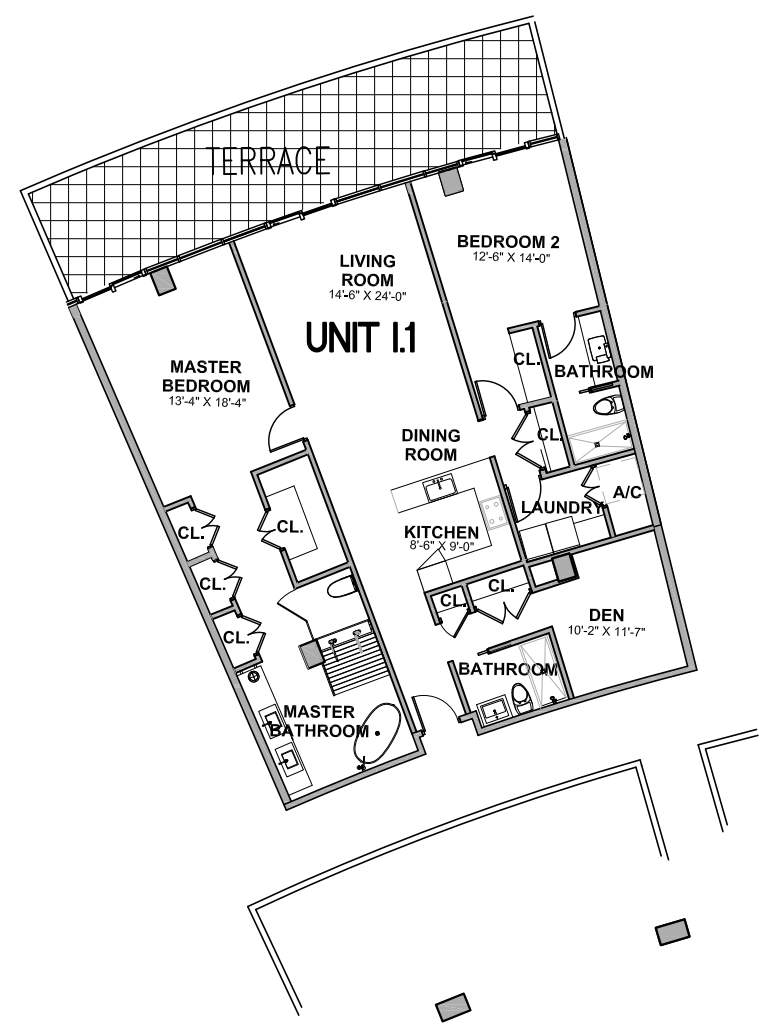


NORTH TOWER
 UNIT PLAN - UNIT I.1
 SCALE: 1/16" = 1'-0"

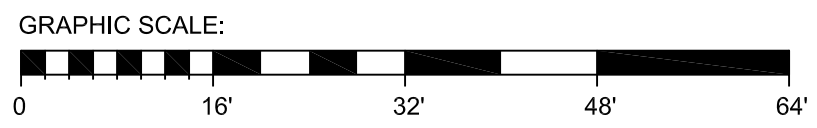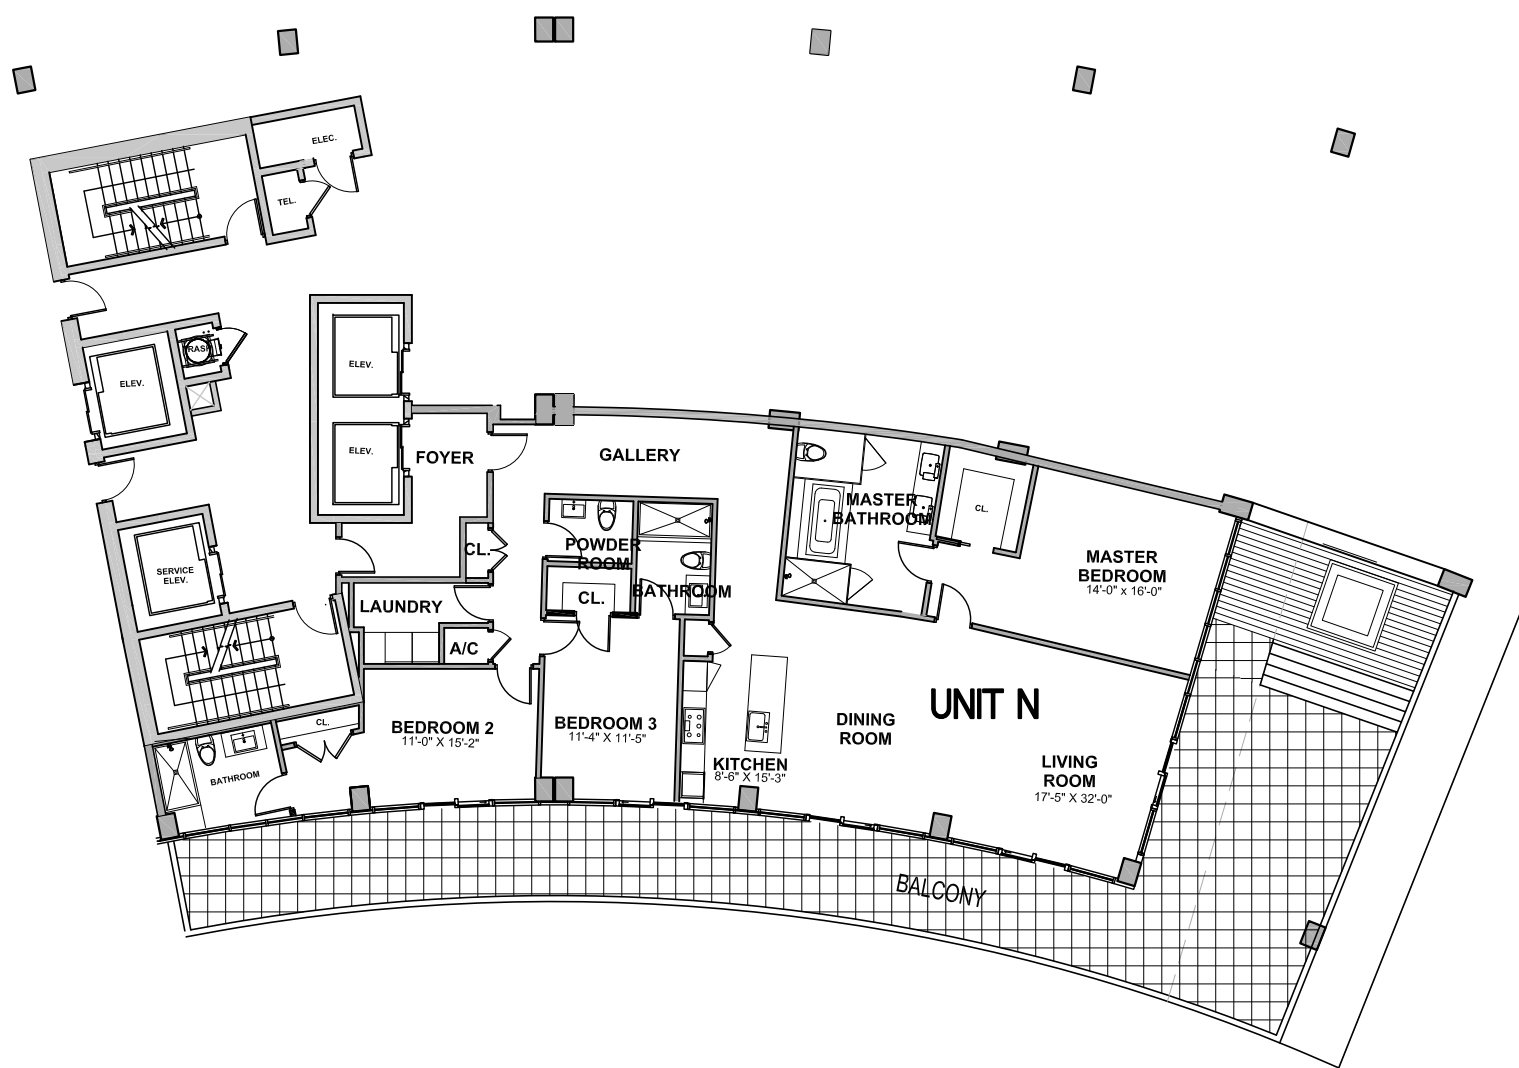


NORTH TOWER
 UNIT PLAN - UNIT N
 SCALE: 1/16" = 1'-0"

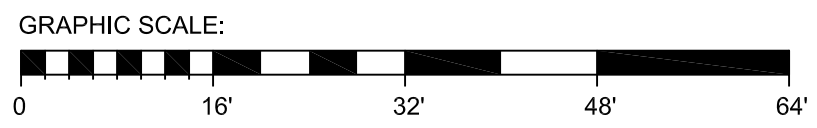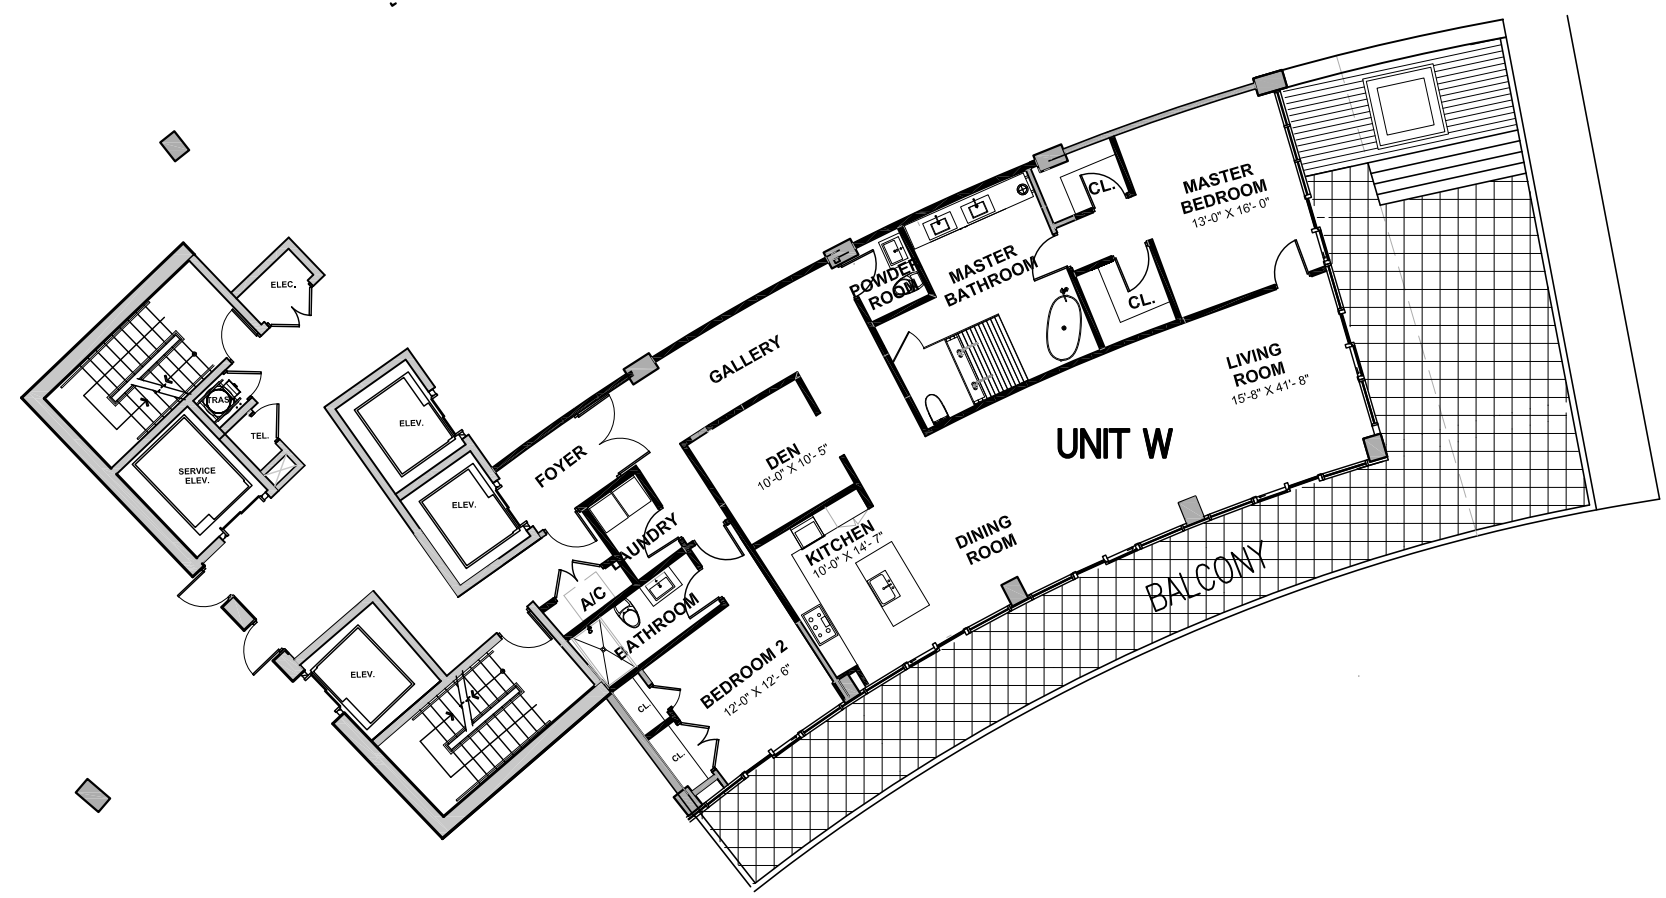



NORTH TOWER
 UNIT PLAN - UNIT W
 SCALE: 1/16" = 1'-0"

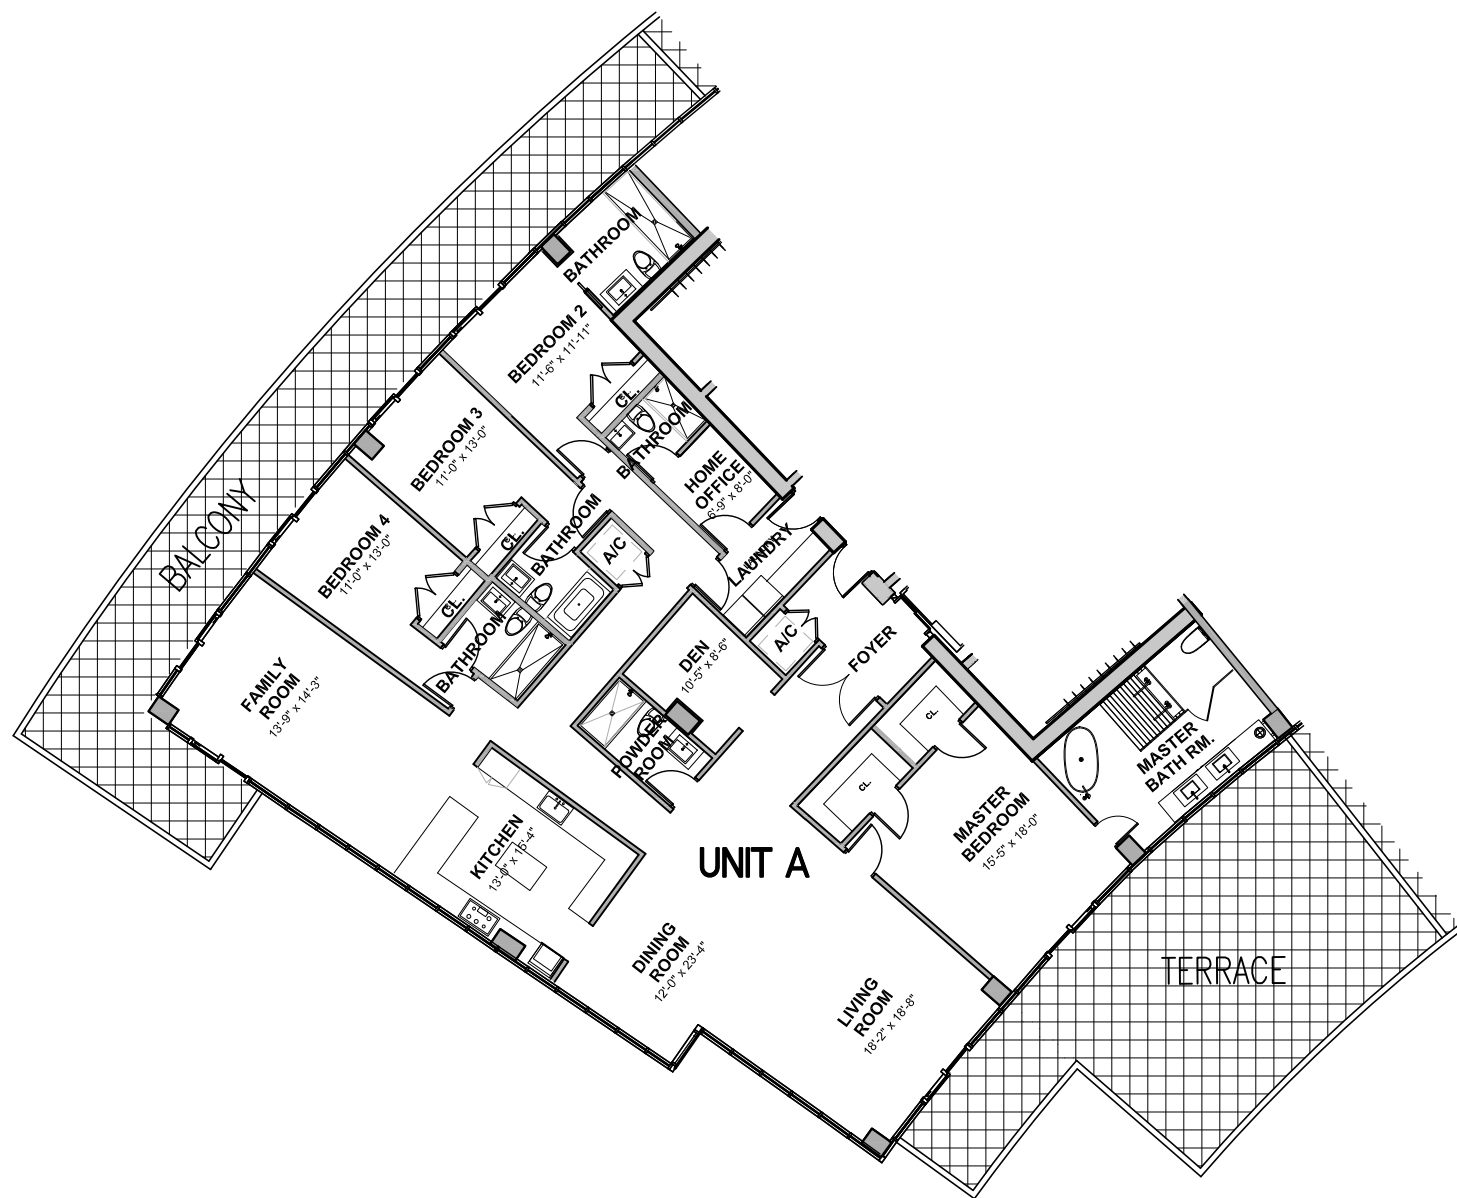



GRAPHIC SCALE:

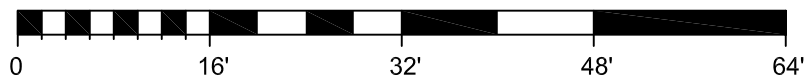



NORTH TOWER
 UNIT PLAN - UNIT A _ FL300
 SCALE: 1/16" = 1'-0"

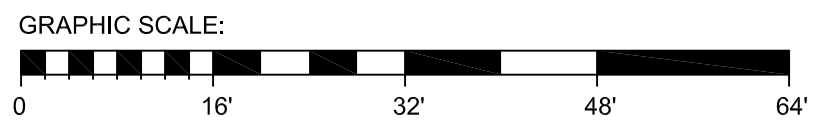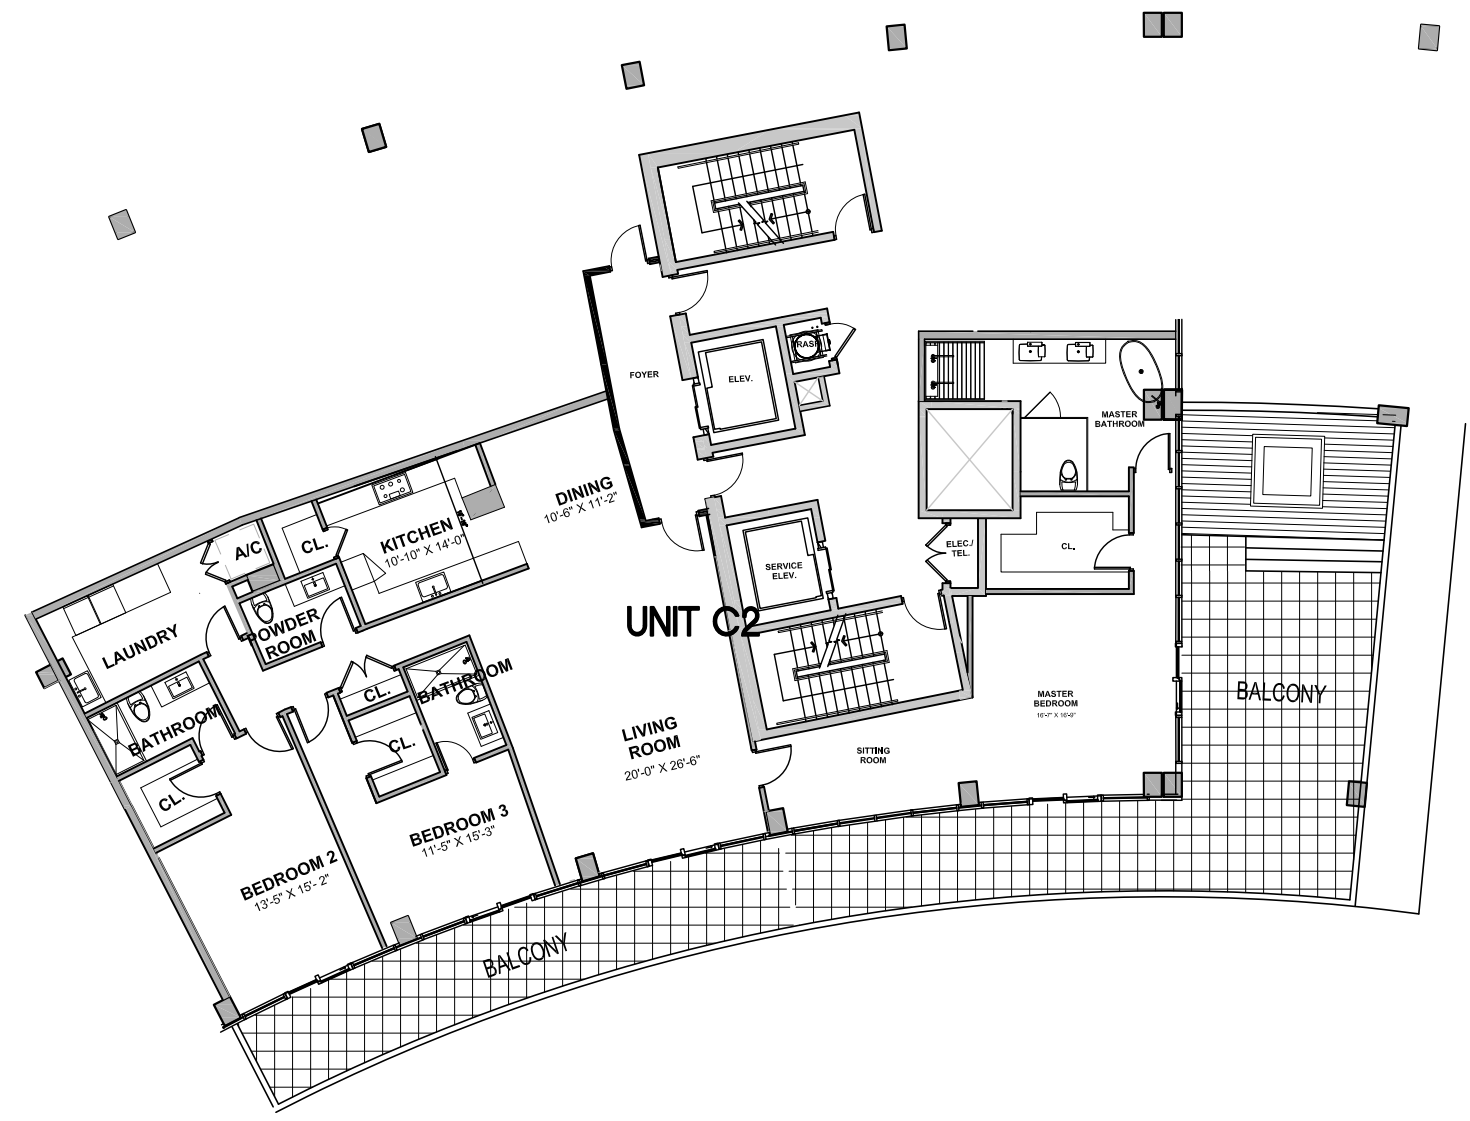

NORTH TOWER
 UNIT PLAN - UNIT C2
 SCALE: 1/16" = 1'-0"

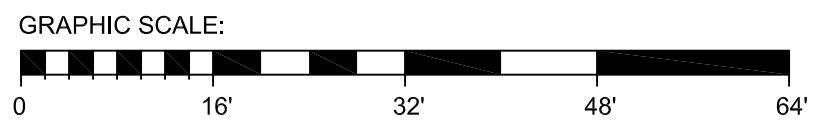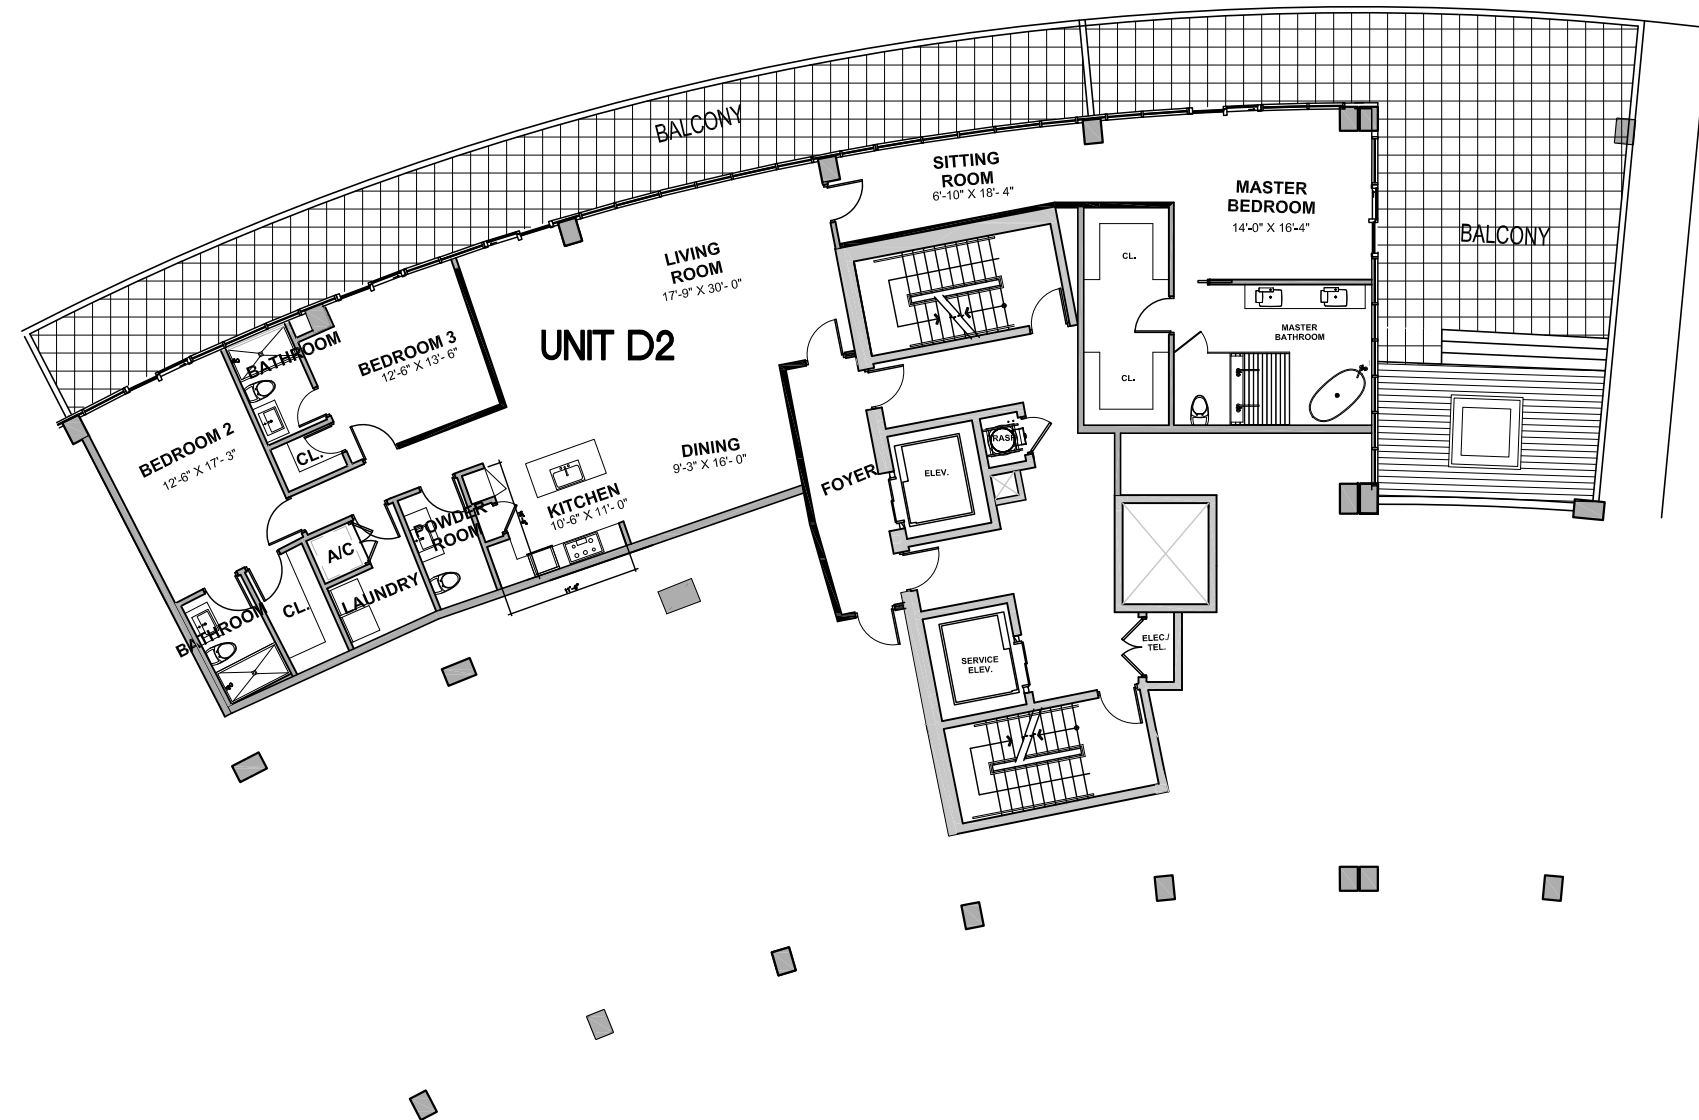



NORTH TOWER
 UNIT PLAN - UNIT D2
 SCALE: 1/16" = 1'-0"

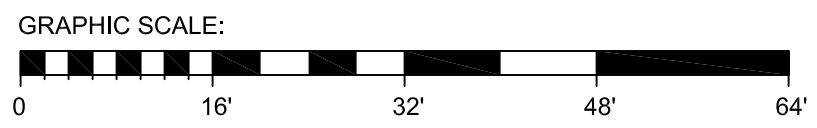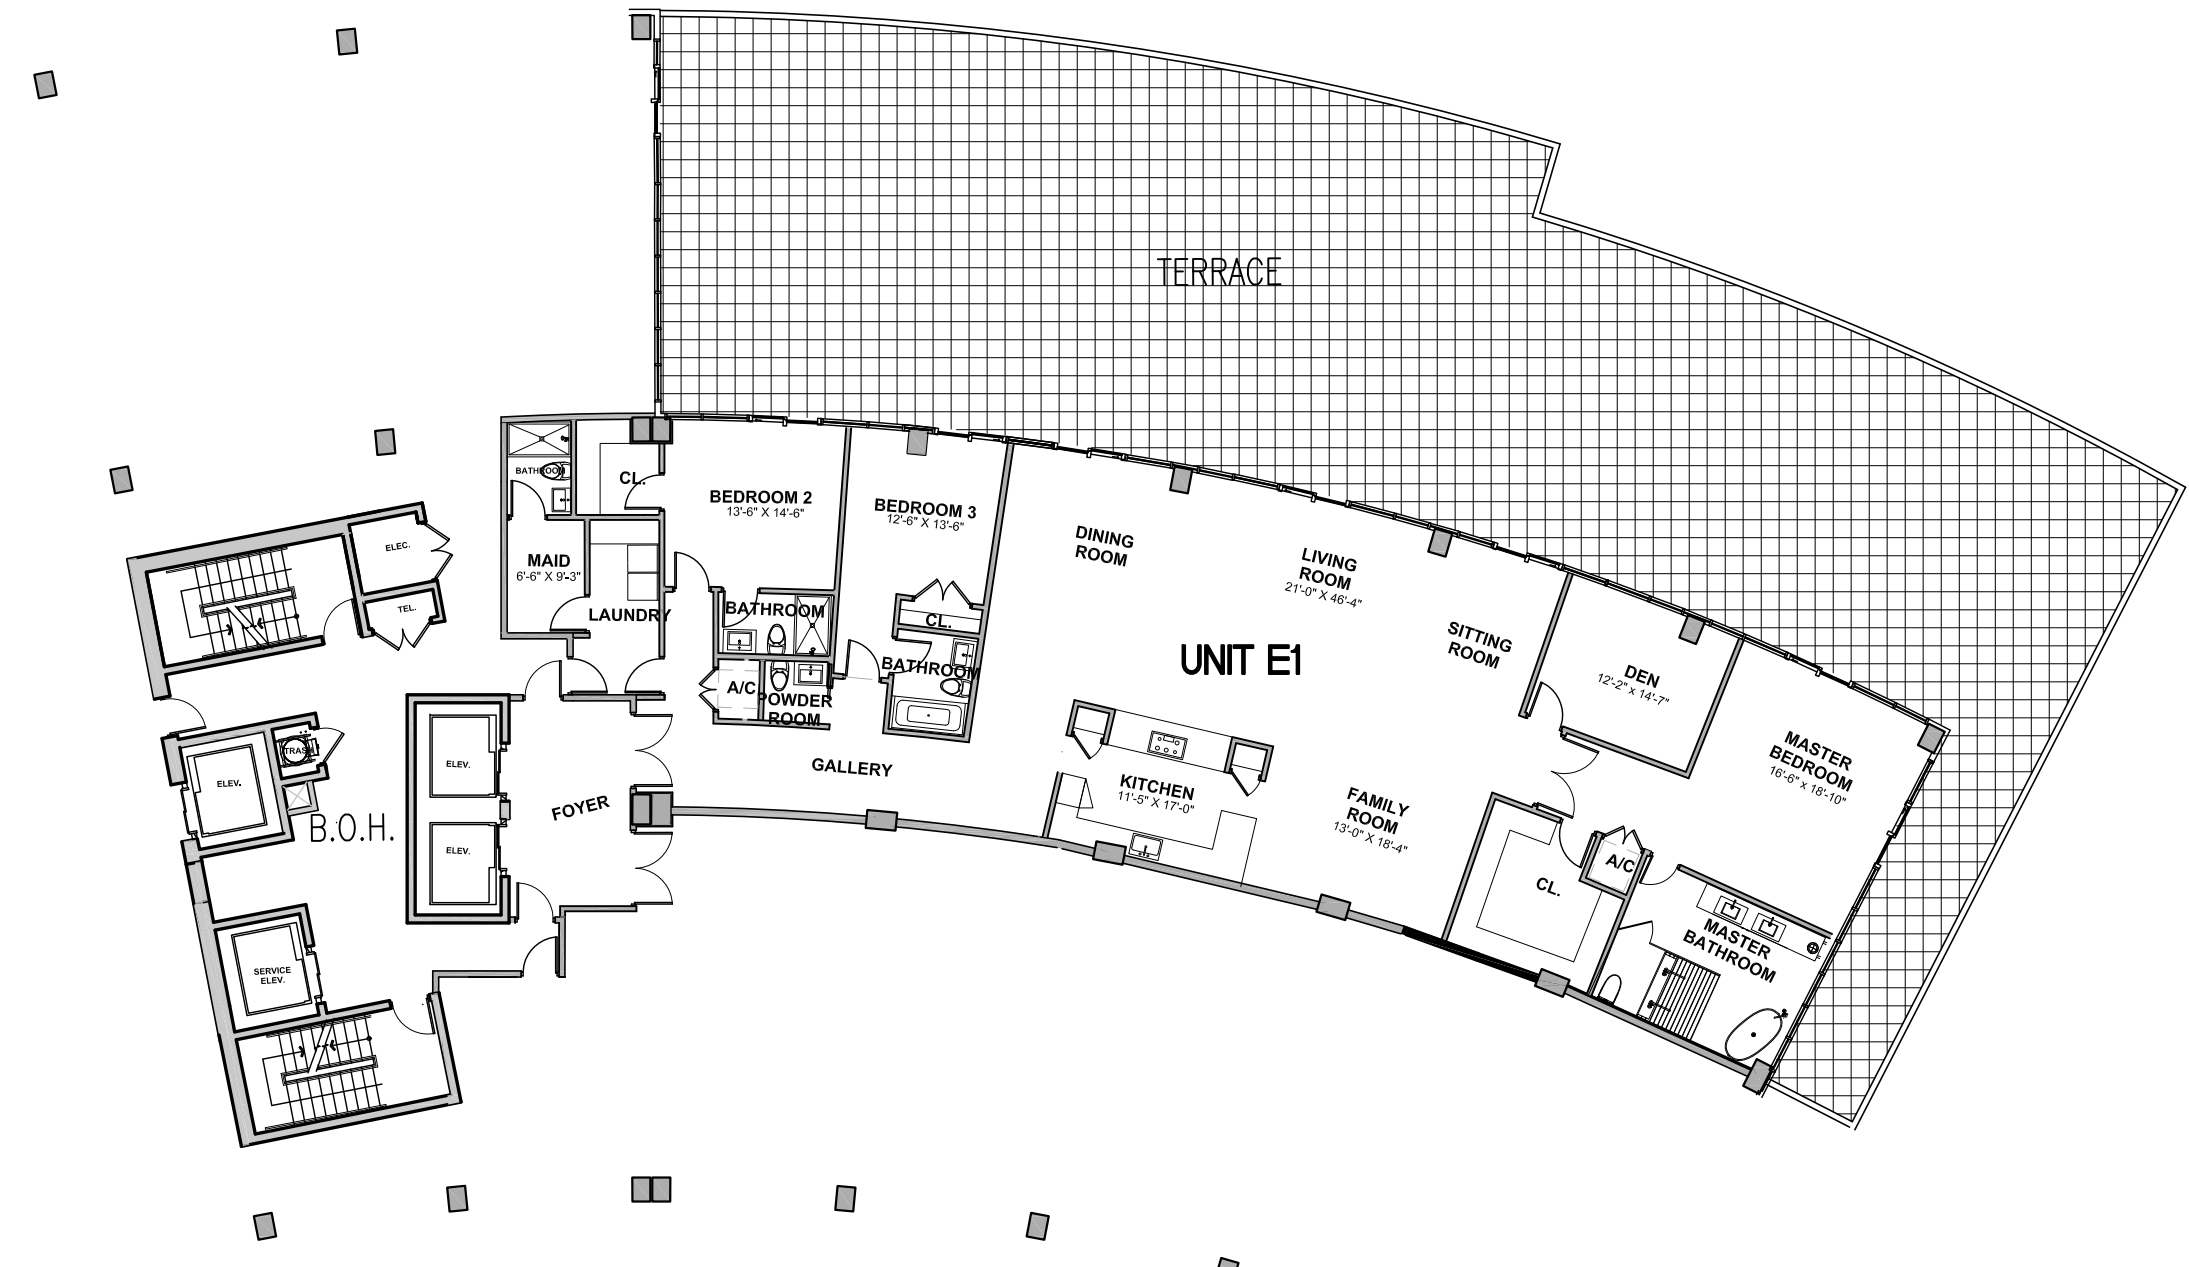


NORTH TOWER

 UNIT PLAN - UNIT E1



 SCALE: 1/16" = 1'-0"

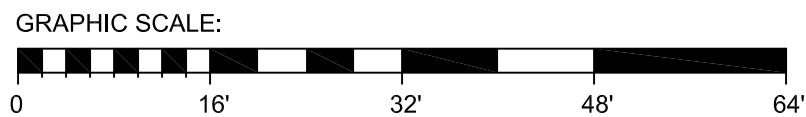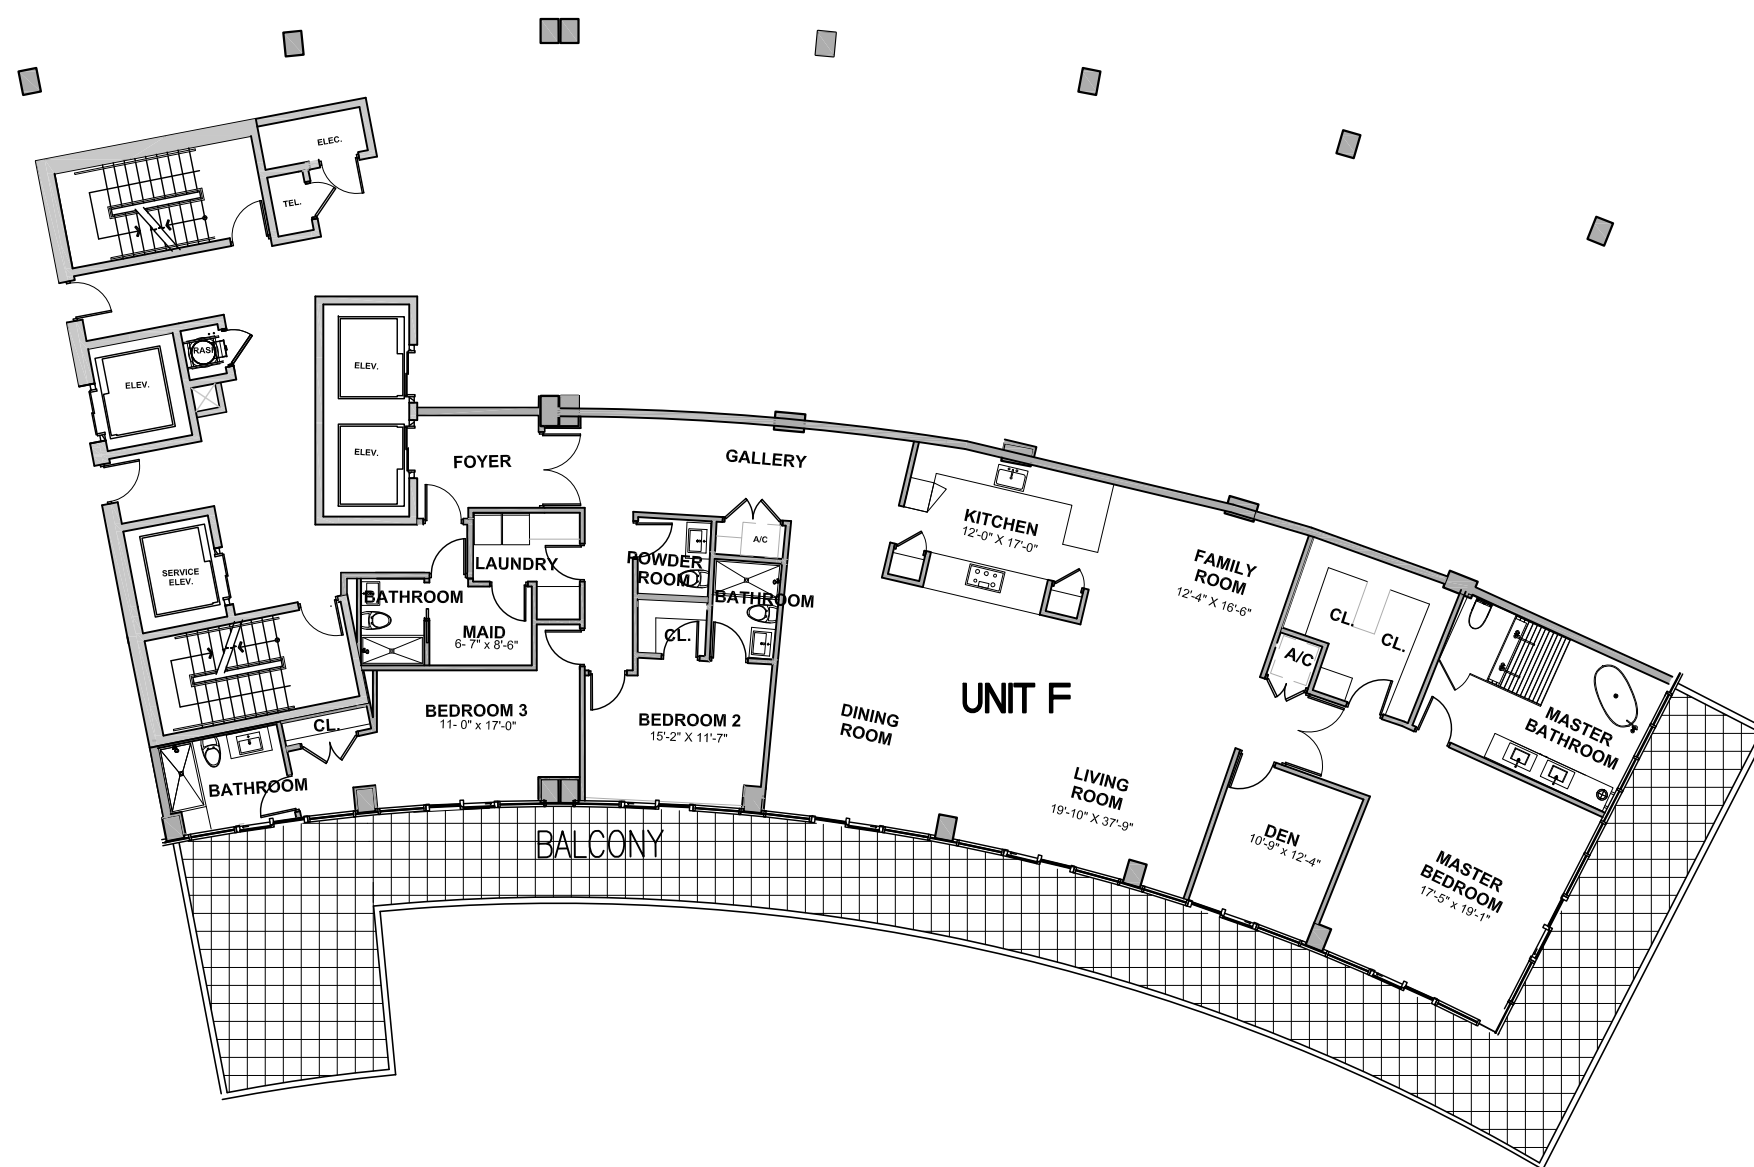



NORTH TOWER
 UNIT PLAN - UNIT F
 SCALE: 1/16" = 1'-0"

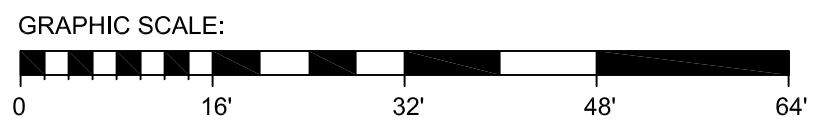



NORTH TOWER
 UNIT PLAN - UNIT F1
 SCALE: 1/16" = 1'-0"

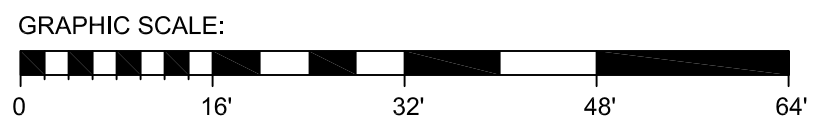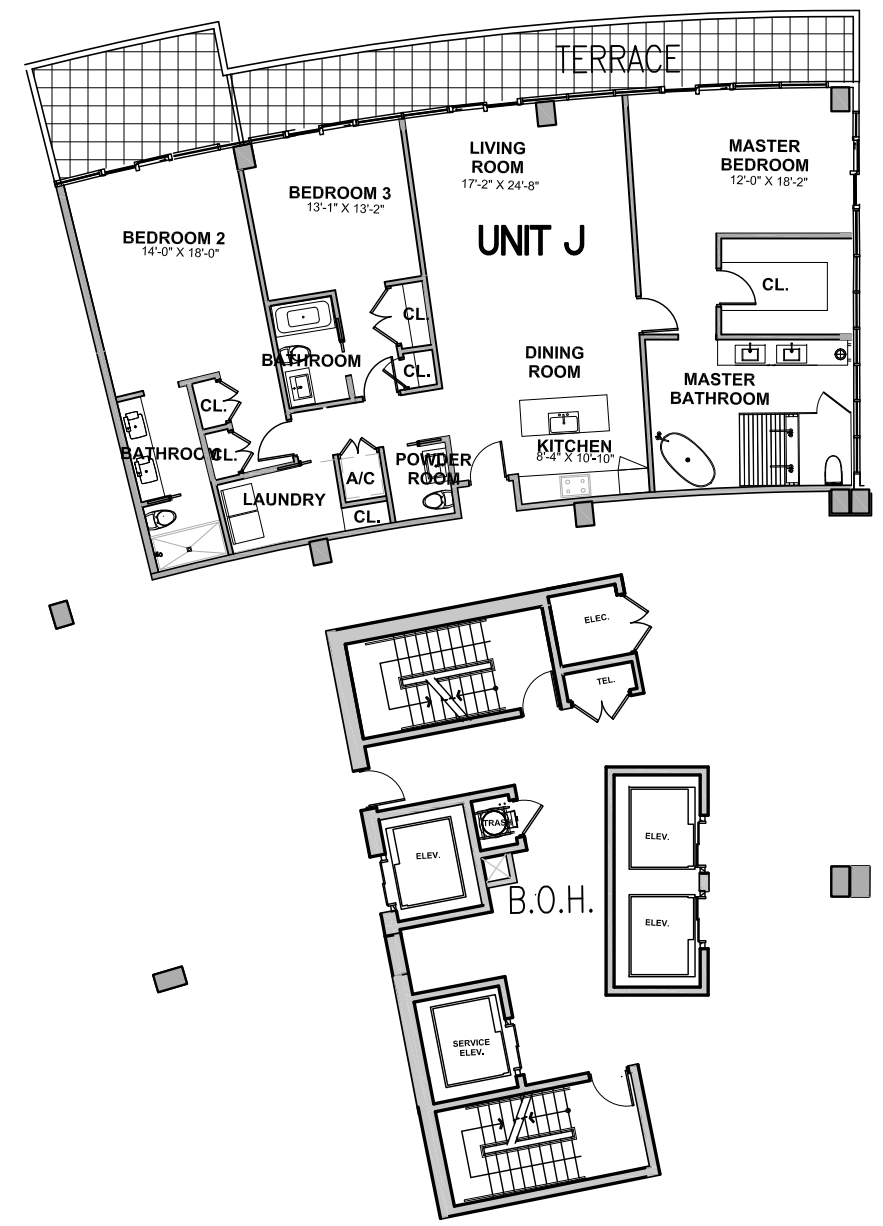



NORTH TOWER
 UNIT PLAN - UNIT J
 SCALE: 1/16" = 1'-0"

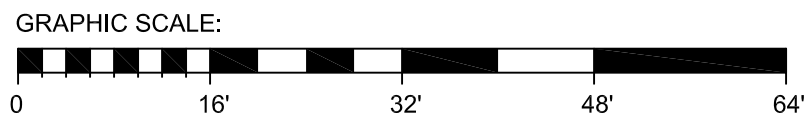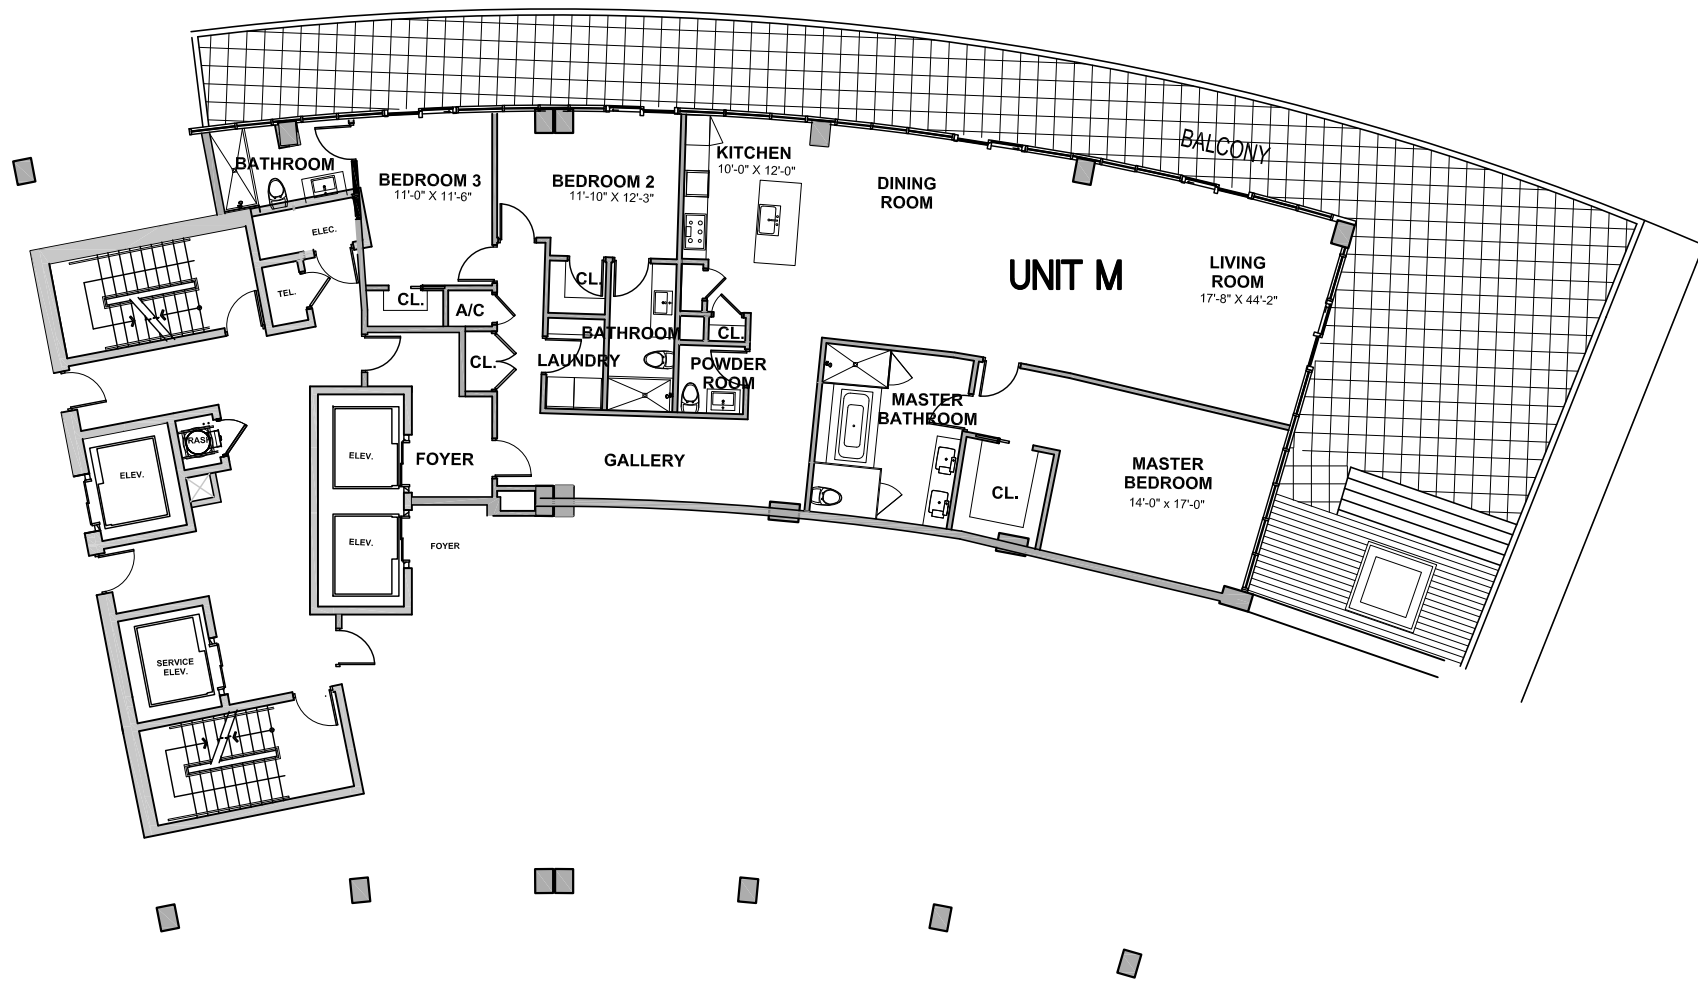


NORTH TOWER
 UNIT PLAN - UNIT M
 SCALE: 1/16" = 1'-0"

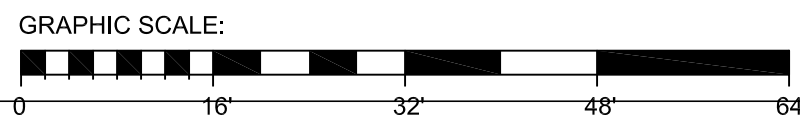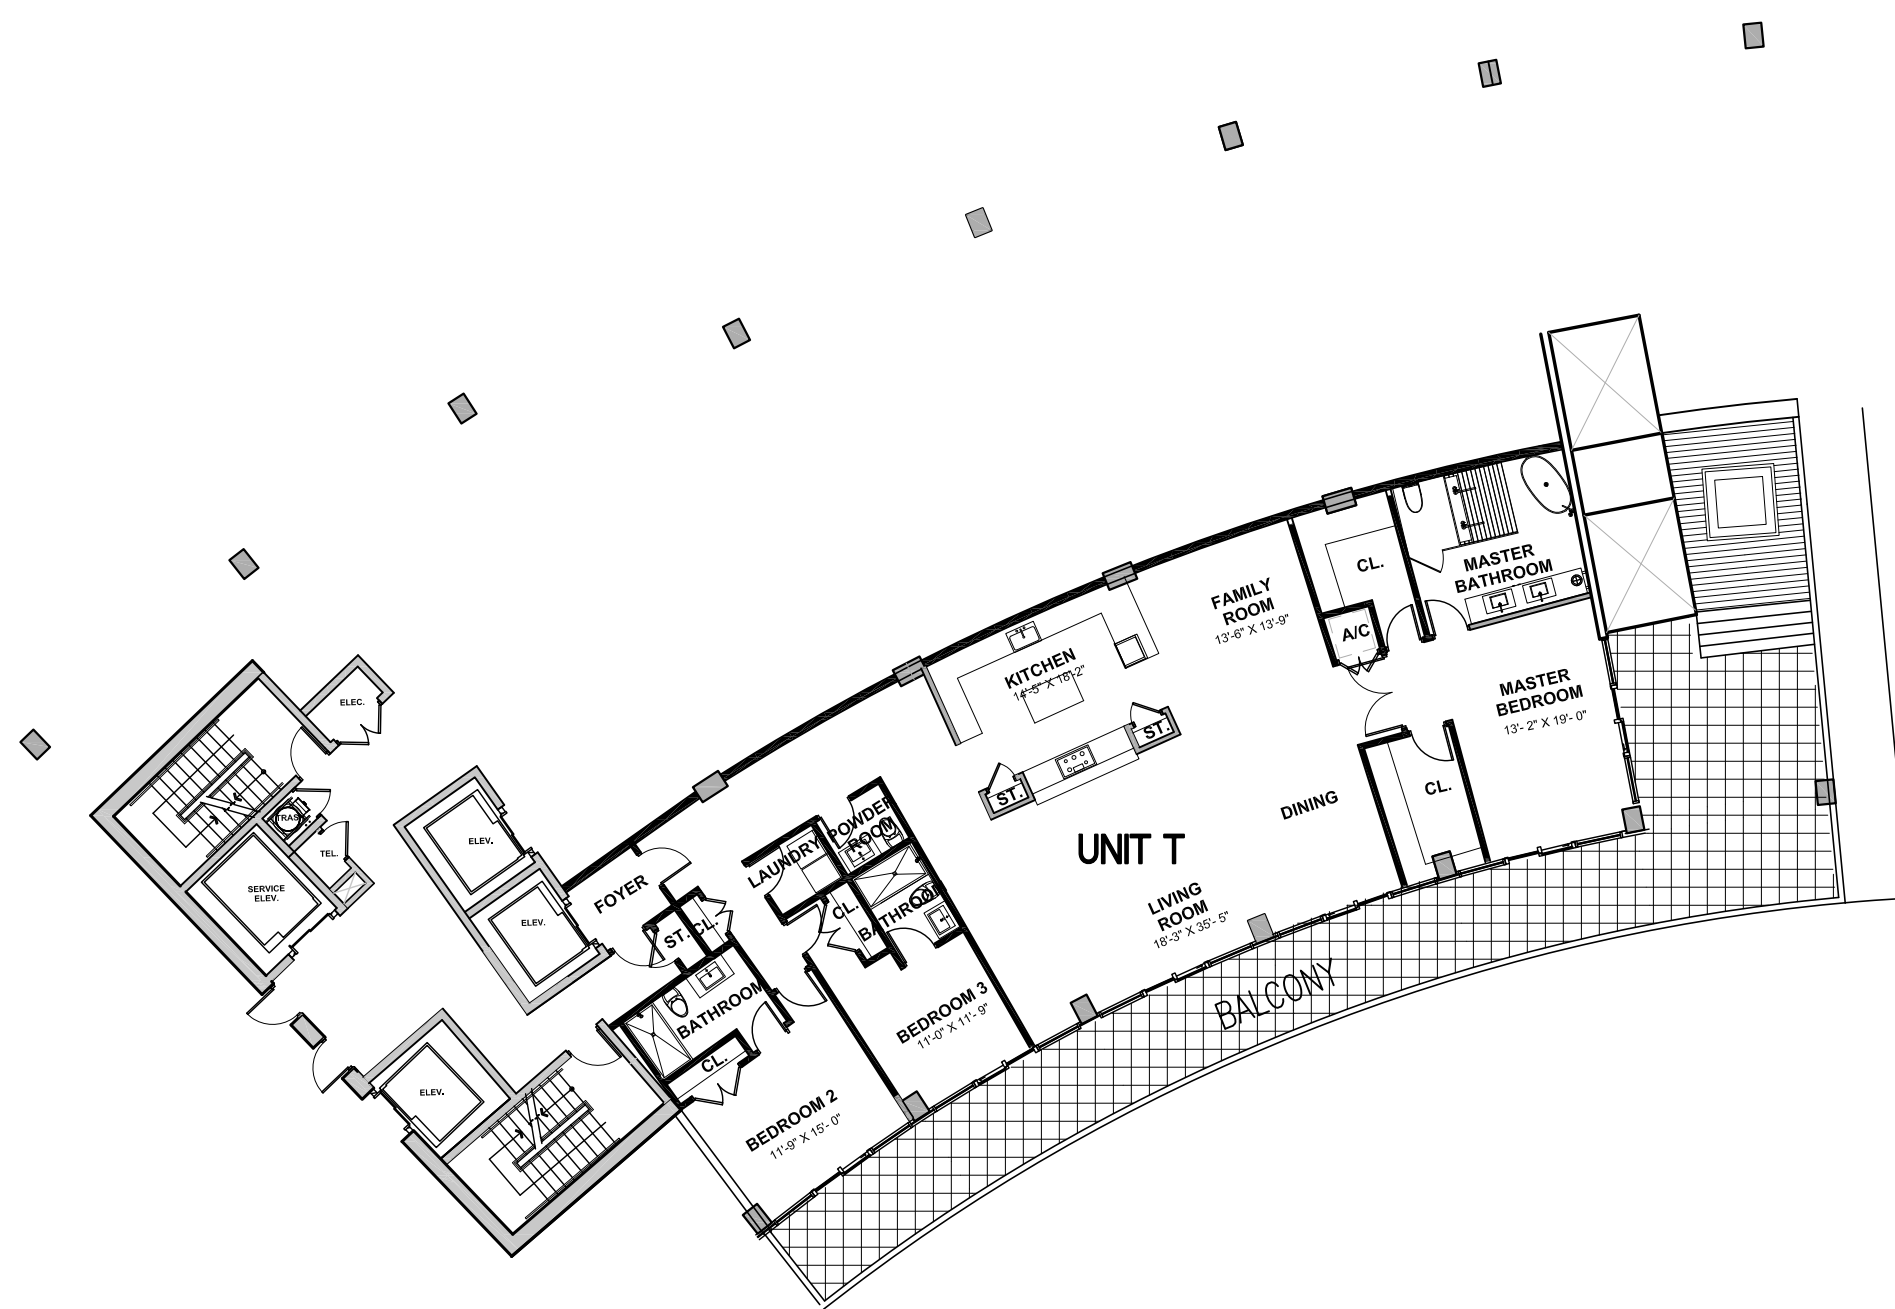


NORTH TOWER
 UNIT PLAN - UNIT T
 SCALE: 1/16" = 1'-0"

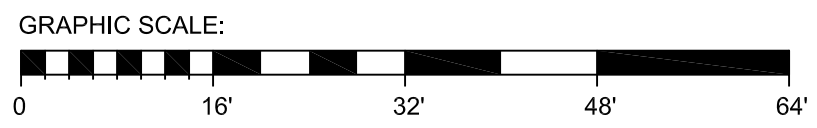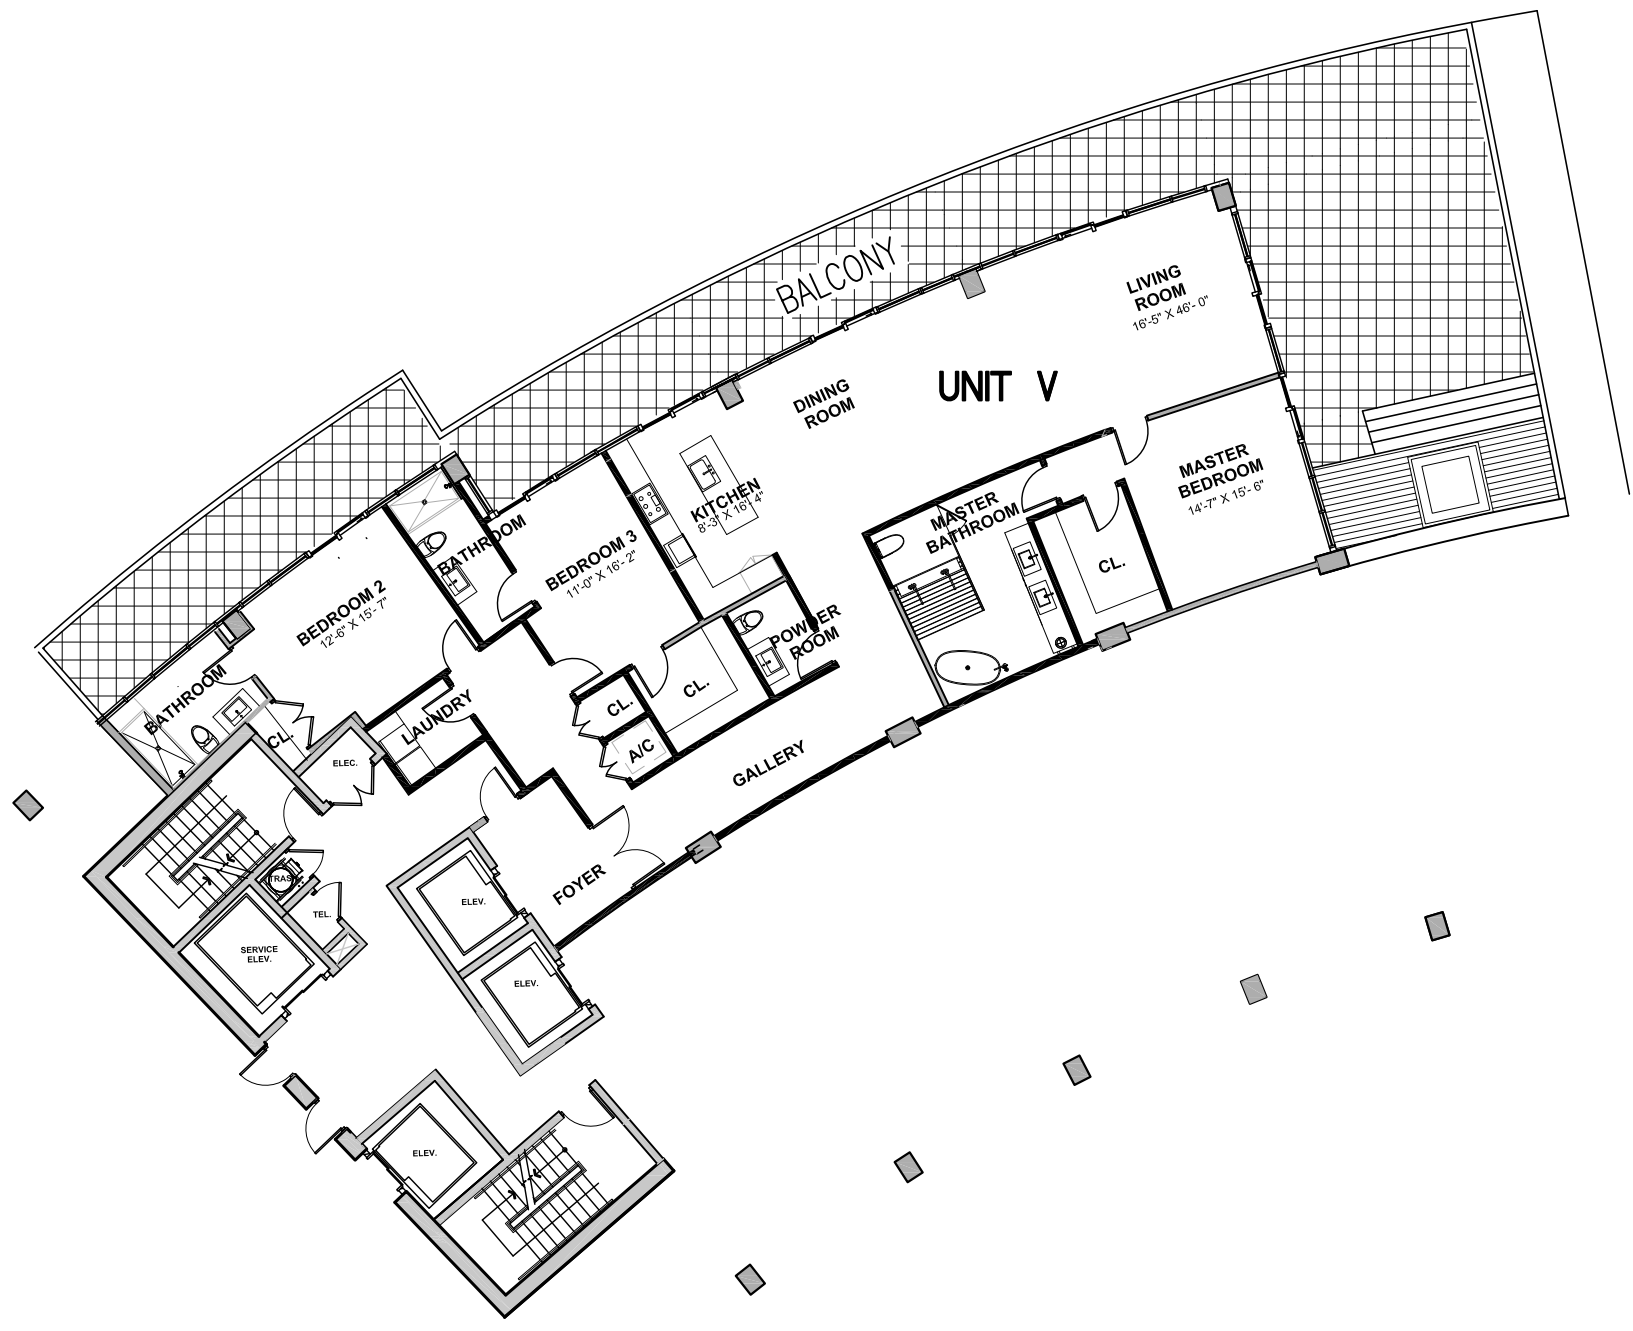

NORTH TOWER
 UNIT PLAN - UNIT V
 SCALE: 1/16" = 1'-0"

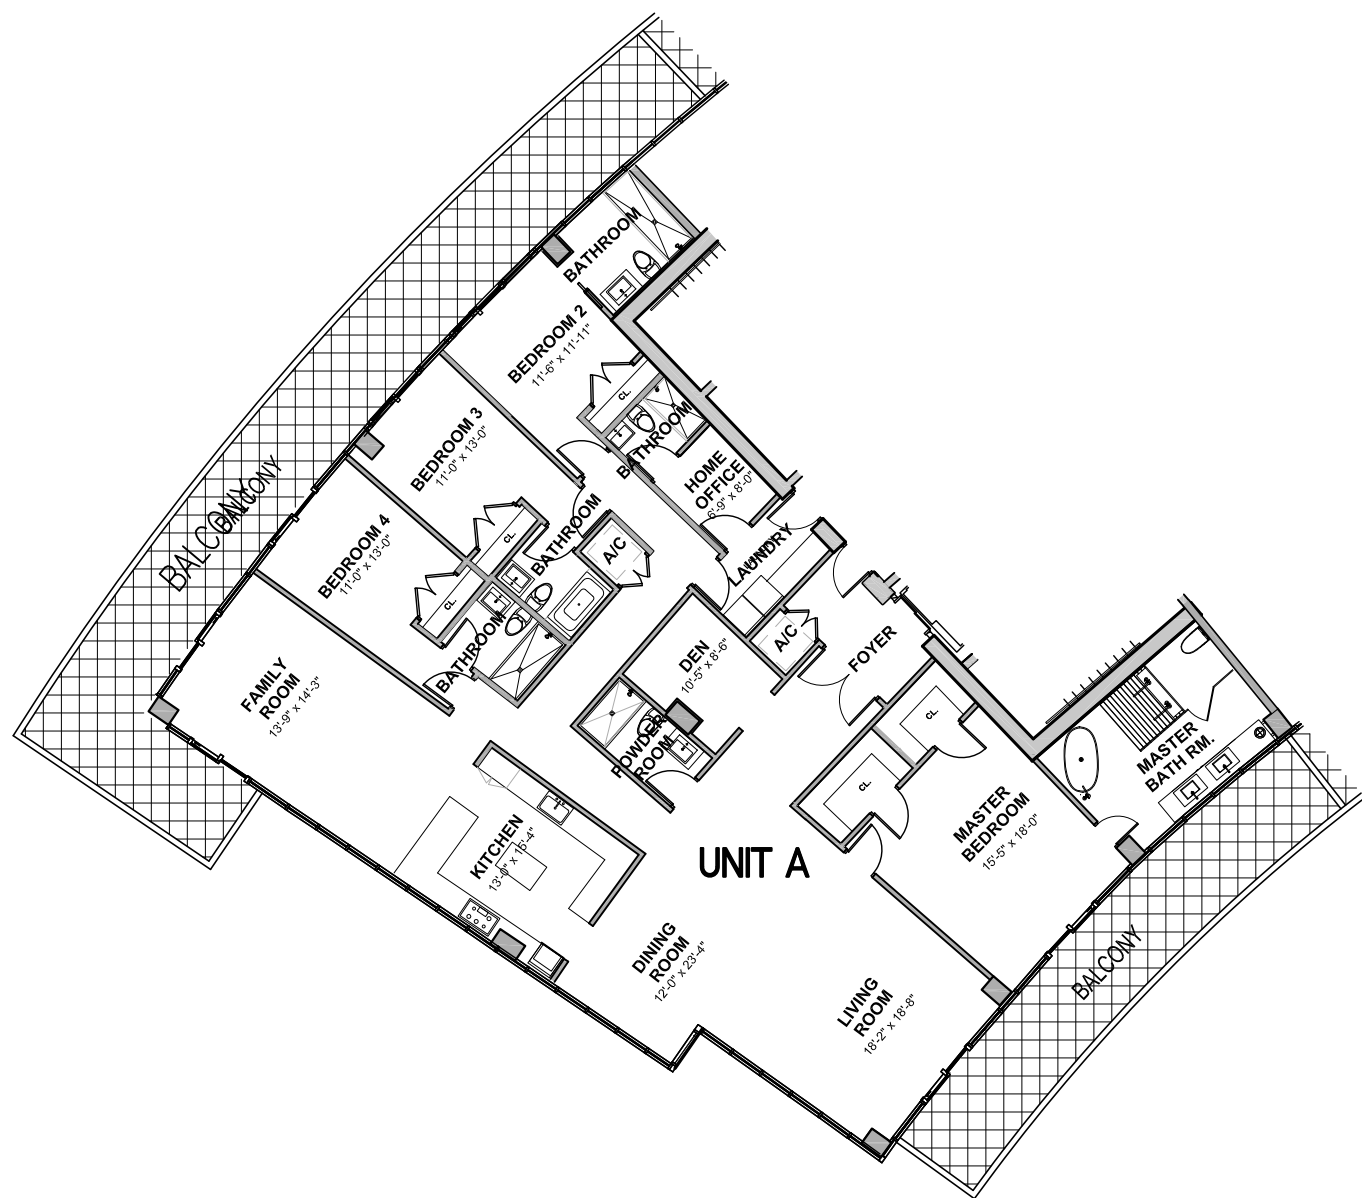


GRAPHIC SCALE:

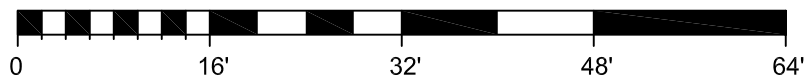



NORTH TOWER
 UNIT PLAN - UNIT A_ FL400 - FL1400
 SCALE: 1/16" = 1'-0"



GRAPHIC SCALE:

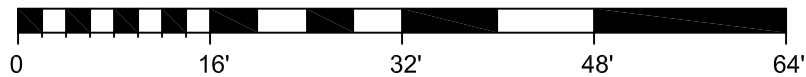


NORTH TOWER
 UNIT PLAN - UNIT E
 SCALE: 1/16" = 1'-0"

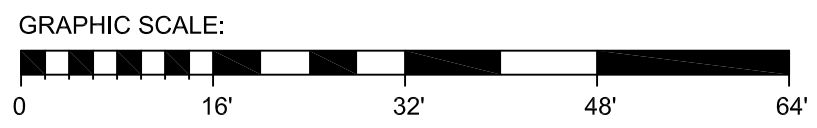
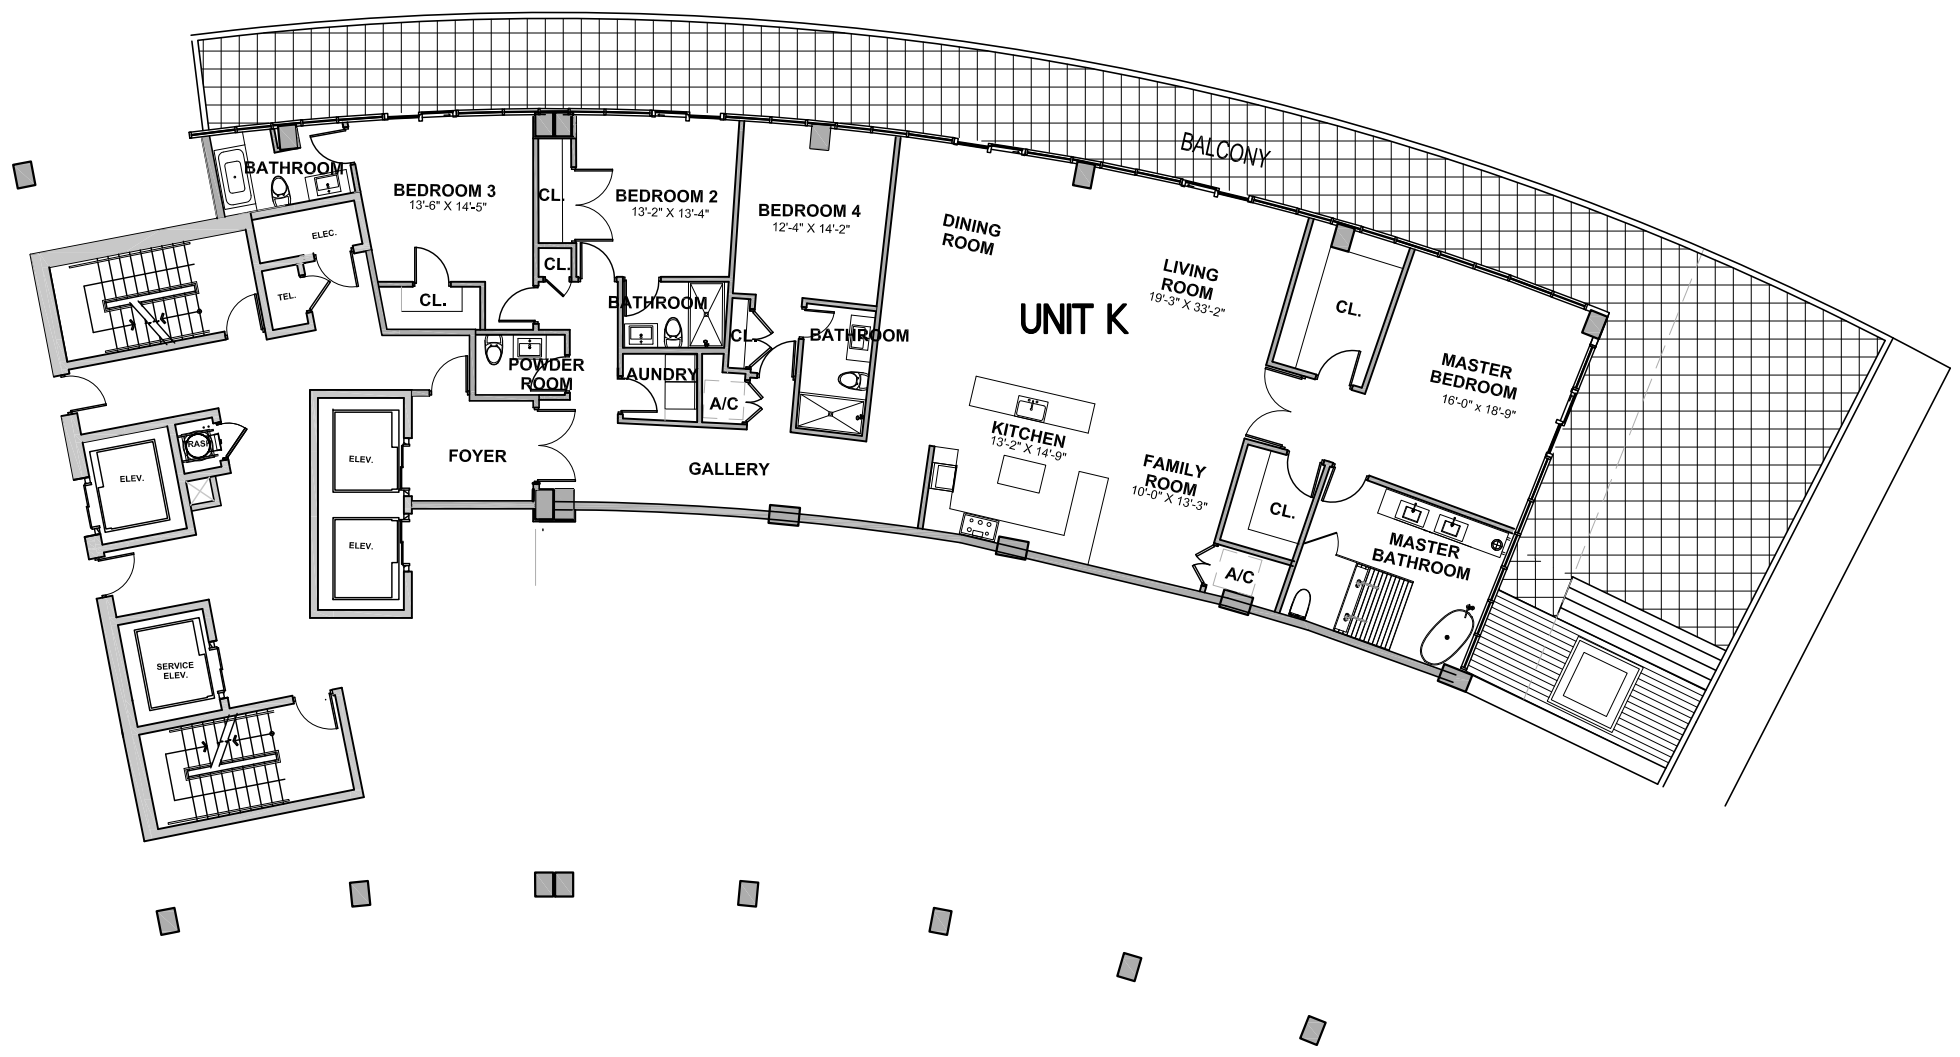


NORTH TOWER
 UNIT PLAN - UNIT K
 SCALE: 1/16" = 1'-0"

FAIRWINDS
 Ft. Lauderdale, Florida

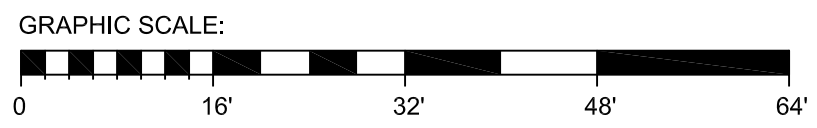



NORTH TOWER
 UNIT PLAN - UNIT O
 SCALE: 1/16" = 1'-0"

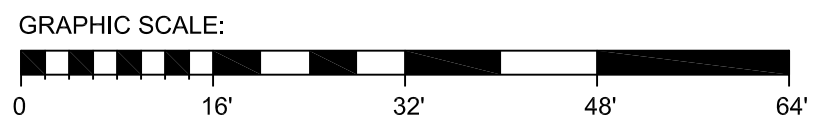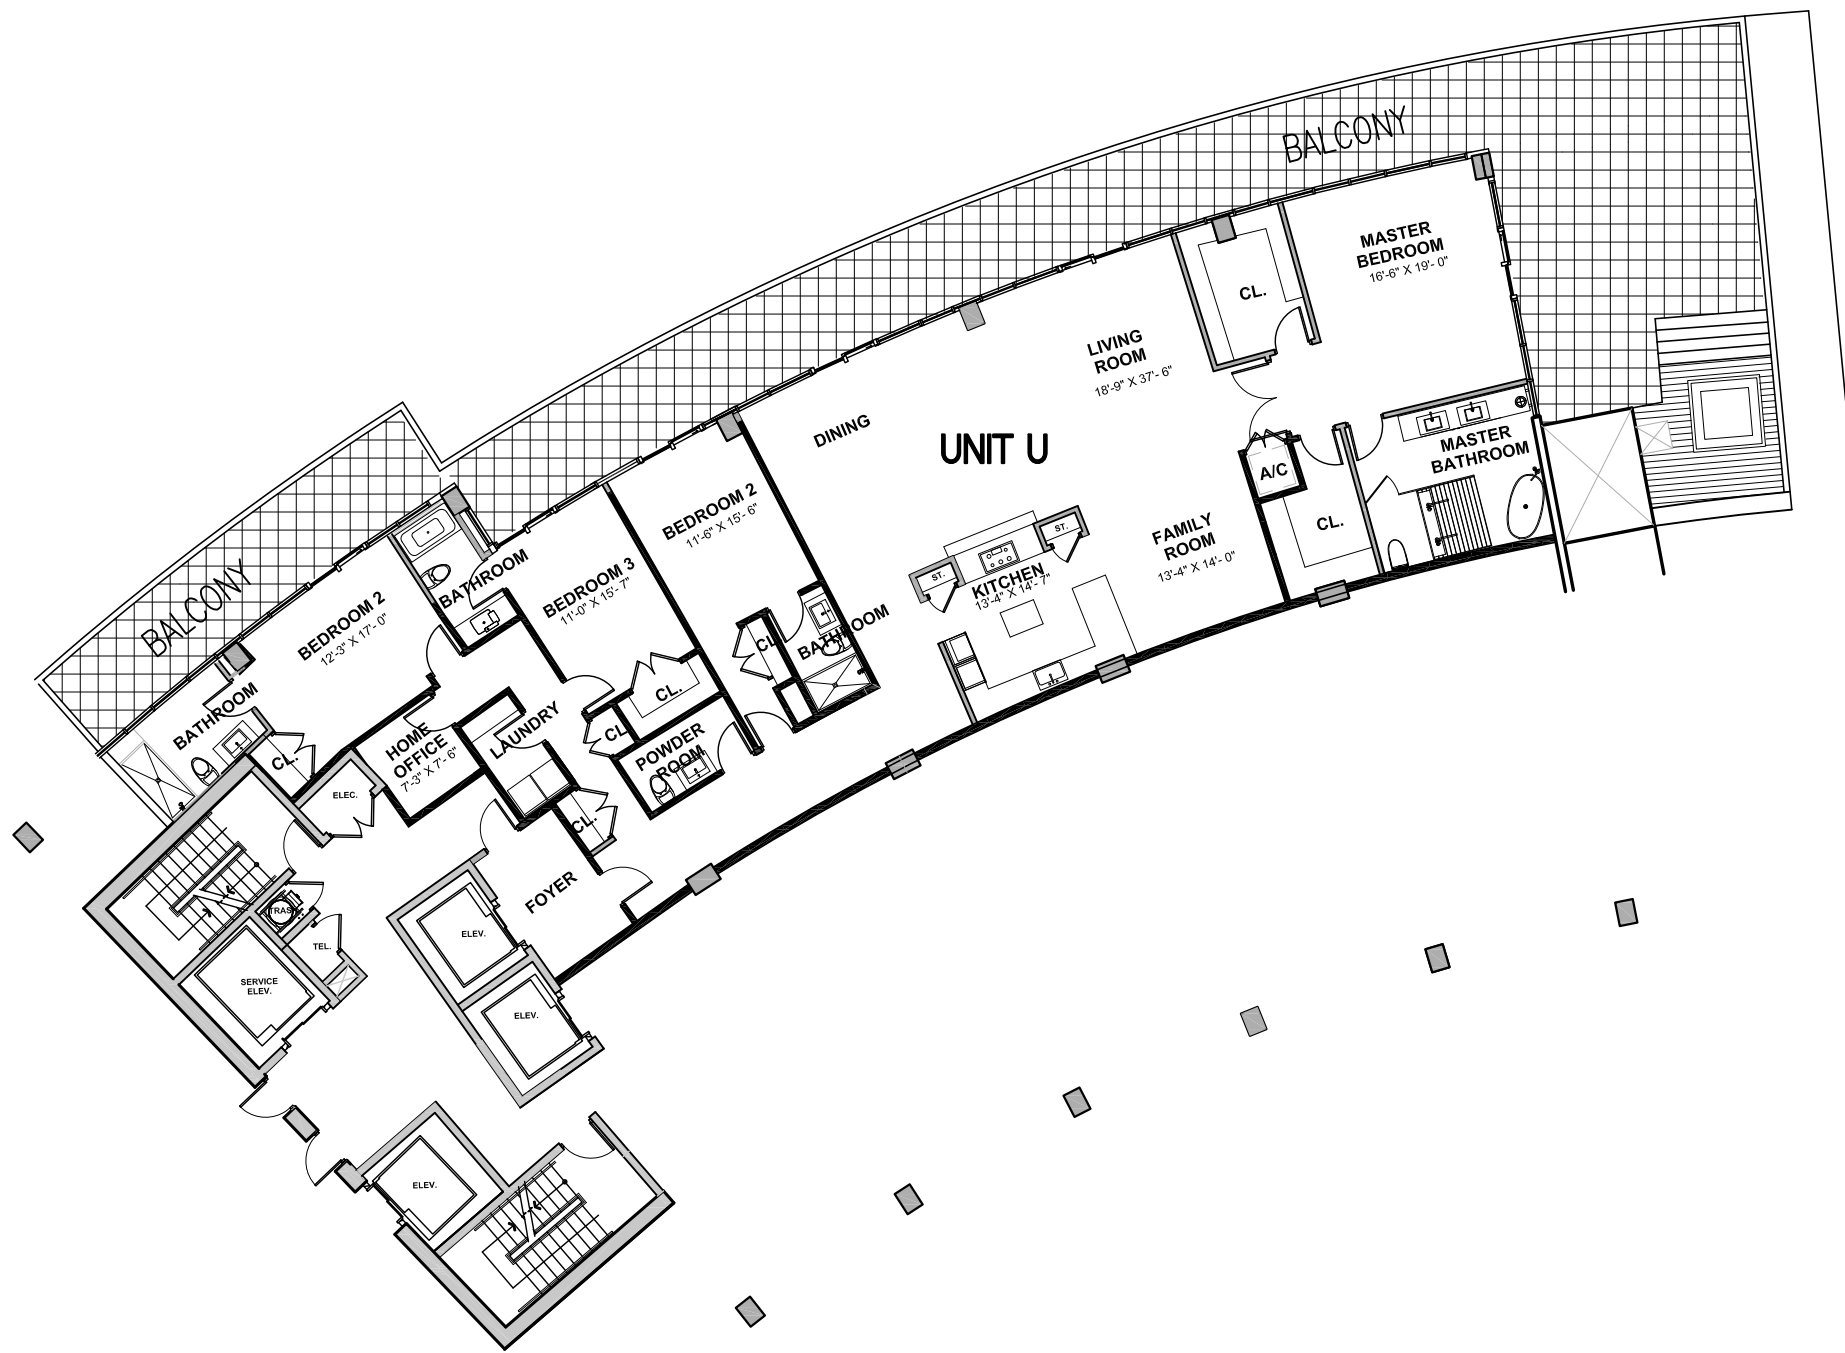

NORTH TOWER


 UNIT PLAN - UNIT U

 SCALE: 1/16" = 1'-0"

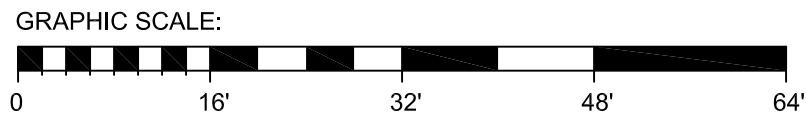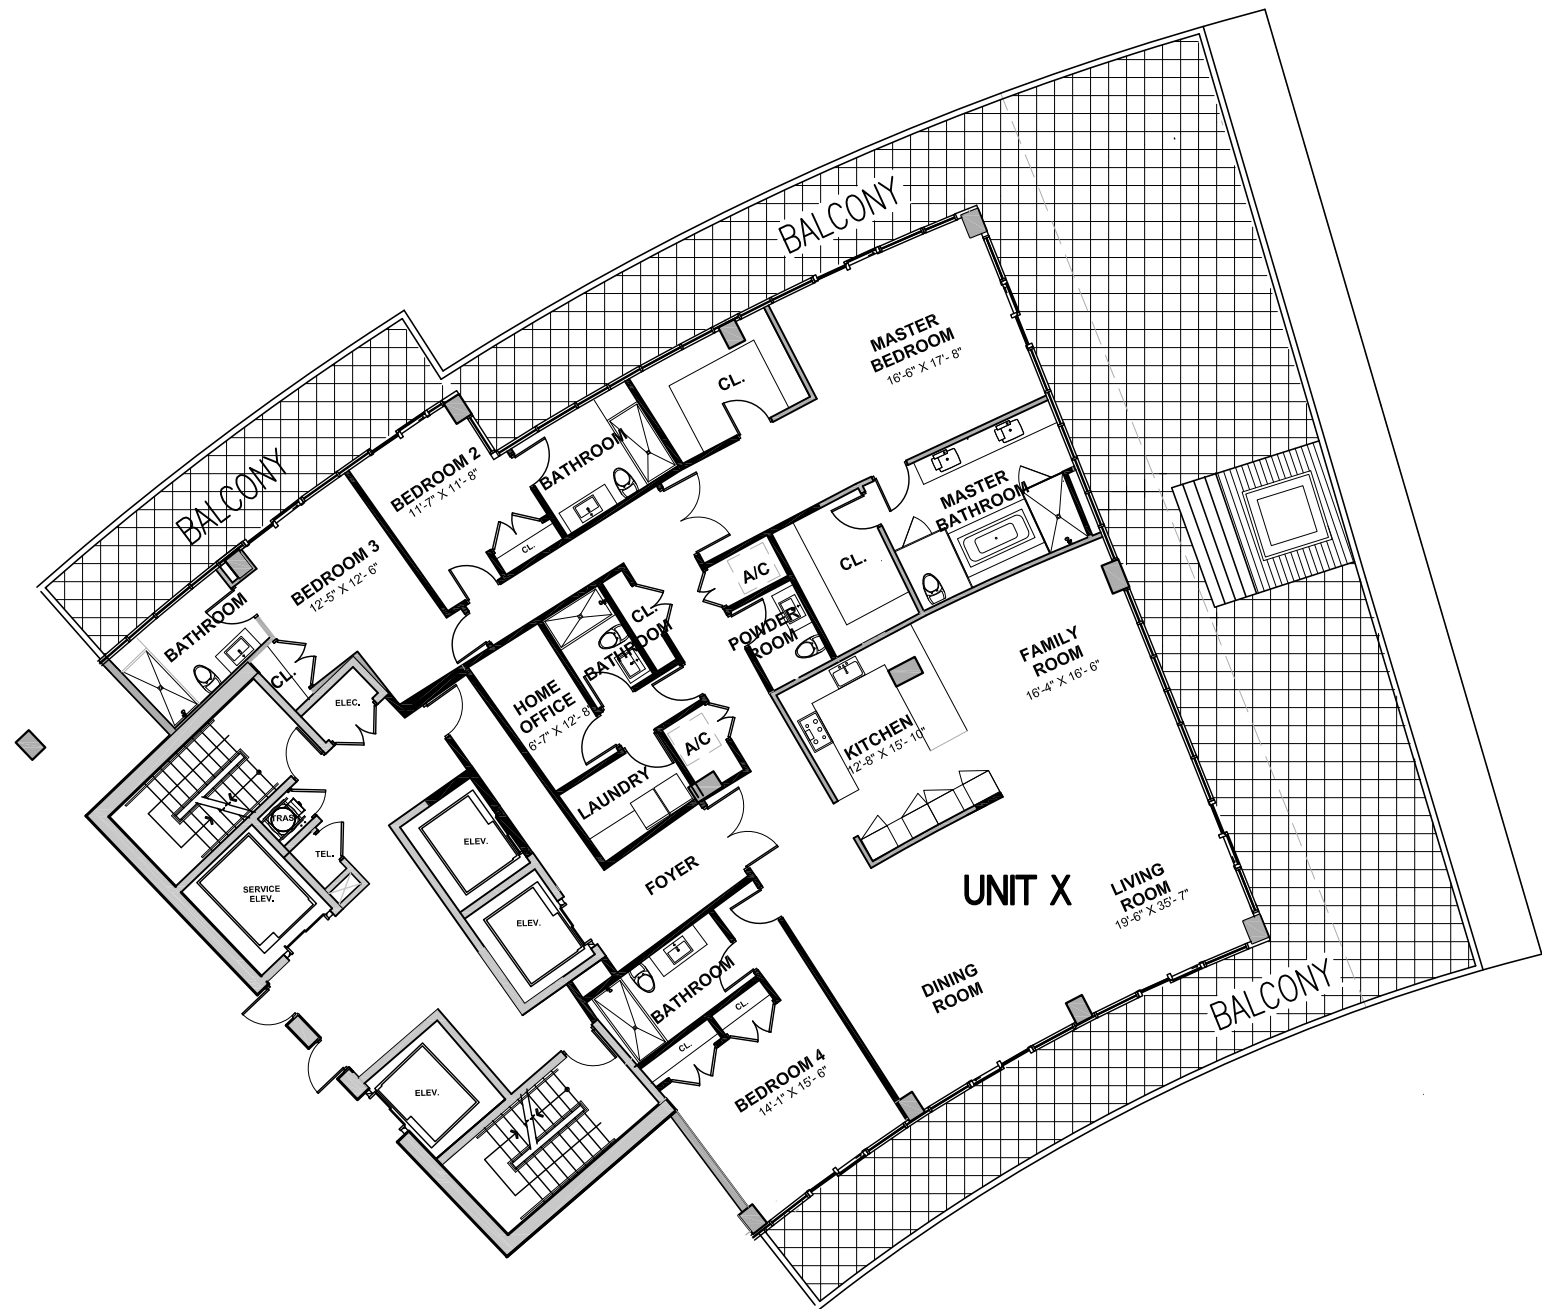


NORTH TOWER
 UNIT PLAN - UNIT X
 SCALE: 1/16" = 1'-0"


UNIT Y - LEVEL 1

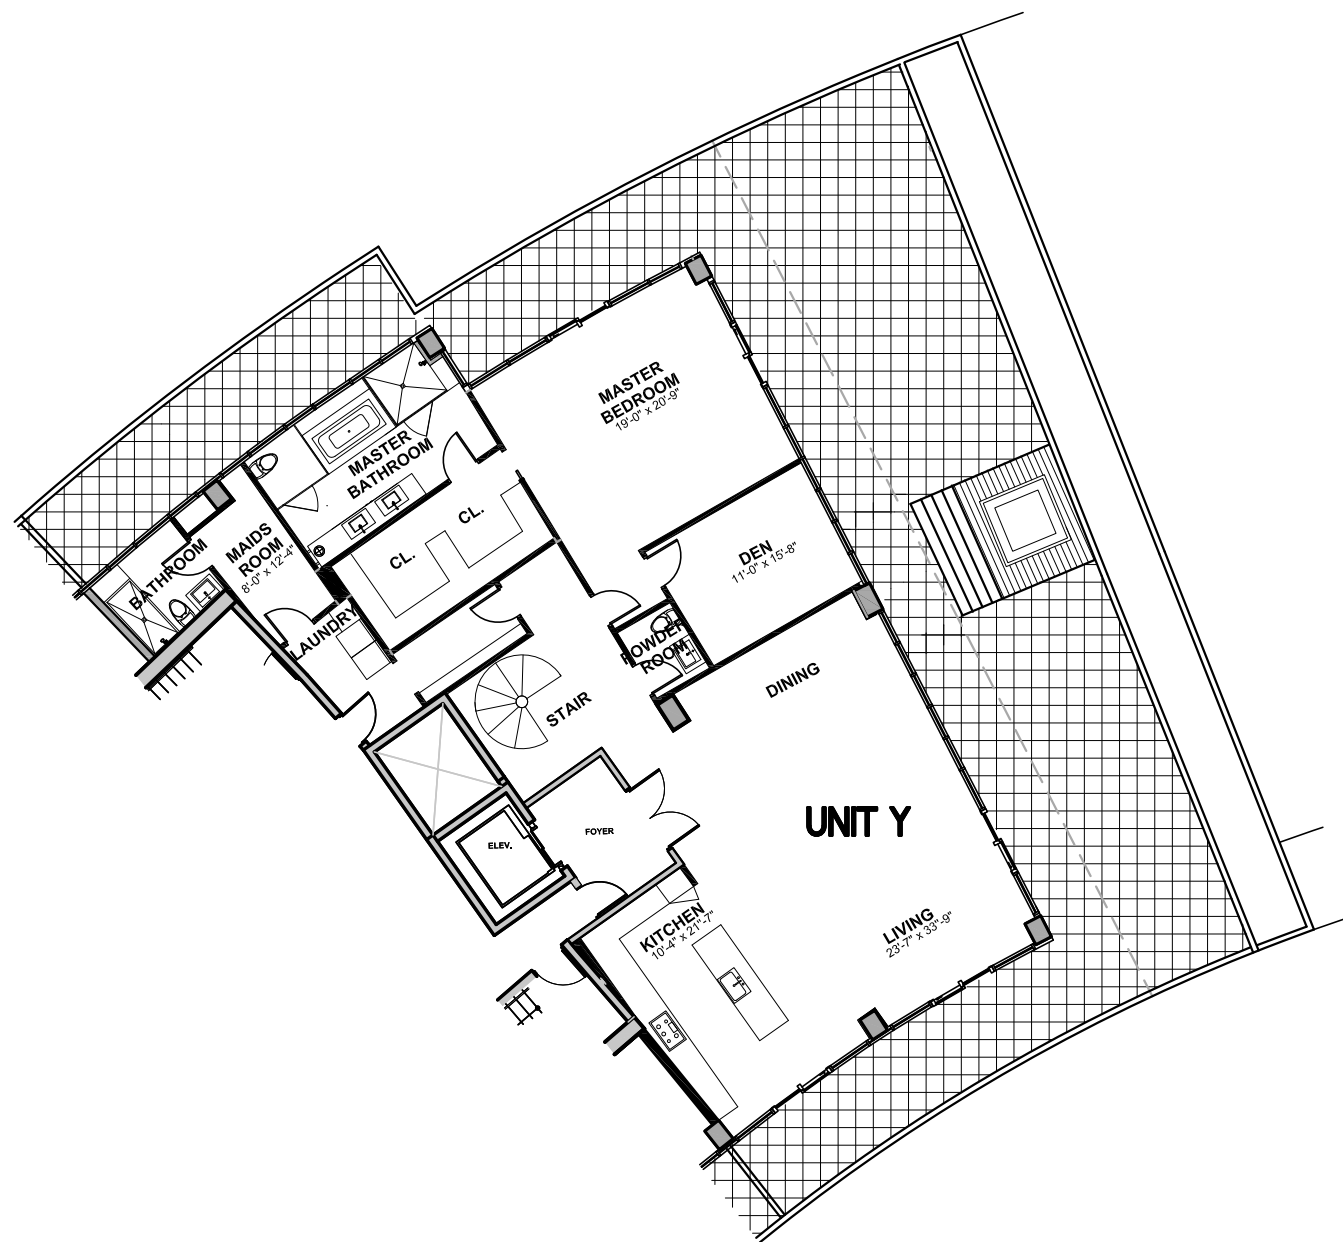

UNIT Y - LEVEL 2

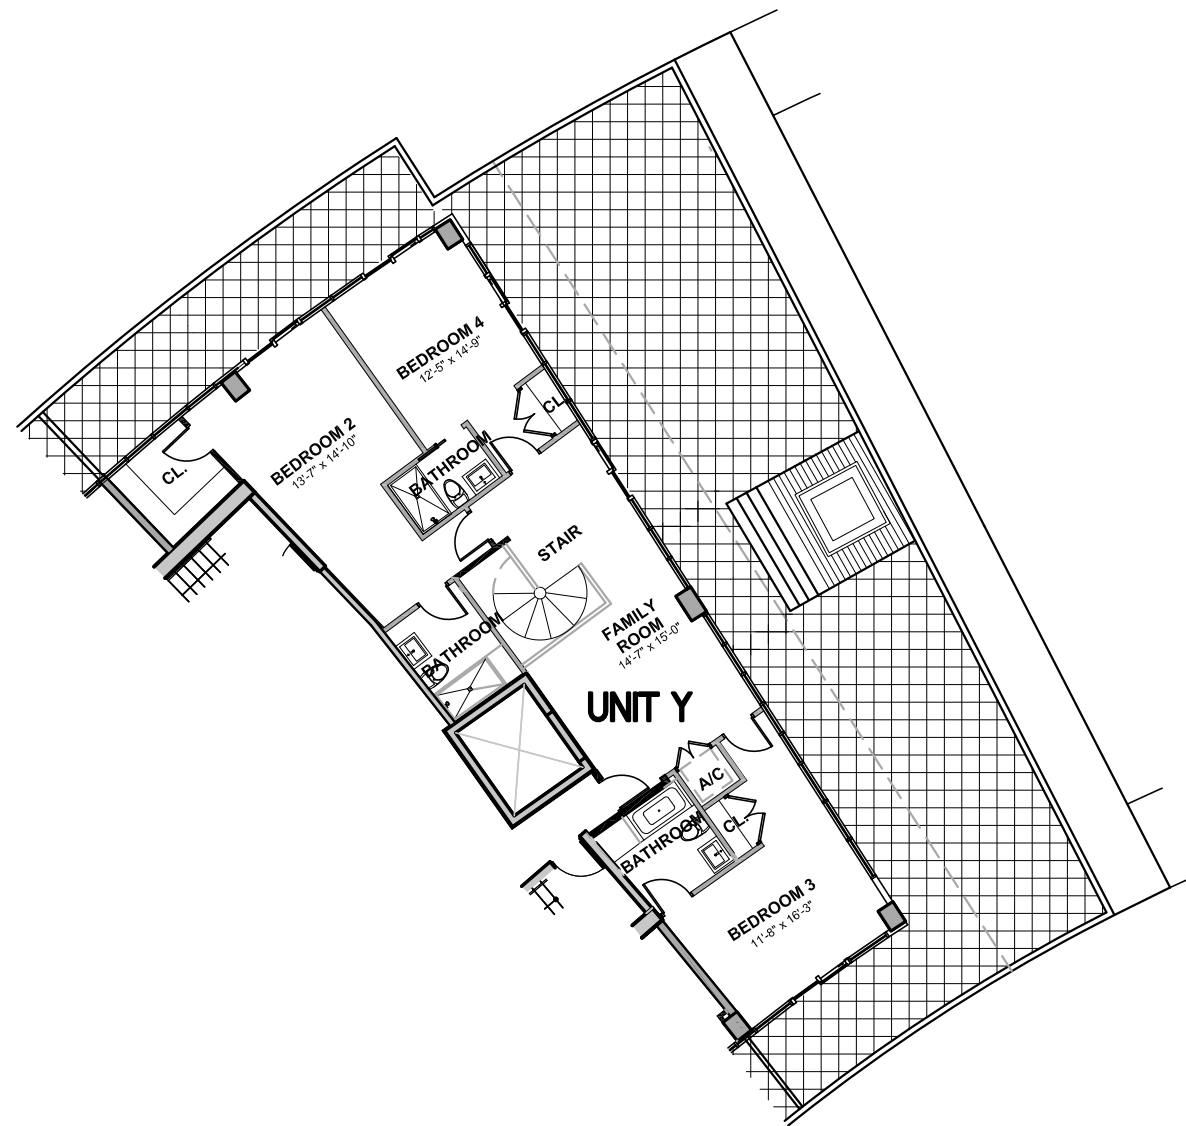

GRAPHIC SCALE:

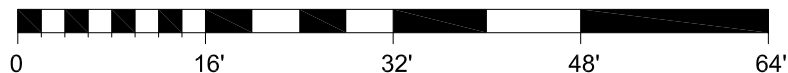

NORTH TOWER
UNIT PLAN - UNIT Y
SCALE: 1/16" = 1'-0"




ASSOCIATES, INC.
Architects & Planners
161 America Avenue
Coral Gables, Florida 33134
Tel. (305) 443-5008
Fax (305) 446-2872
MC 000850


FAIRWINDS
Ft. Lauderdale, Florida

NOV. 12, 2014
NOV. 18, 2014

13006

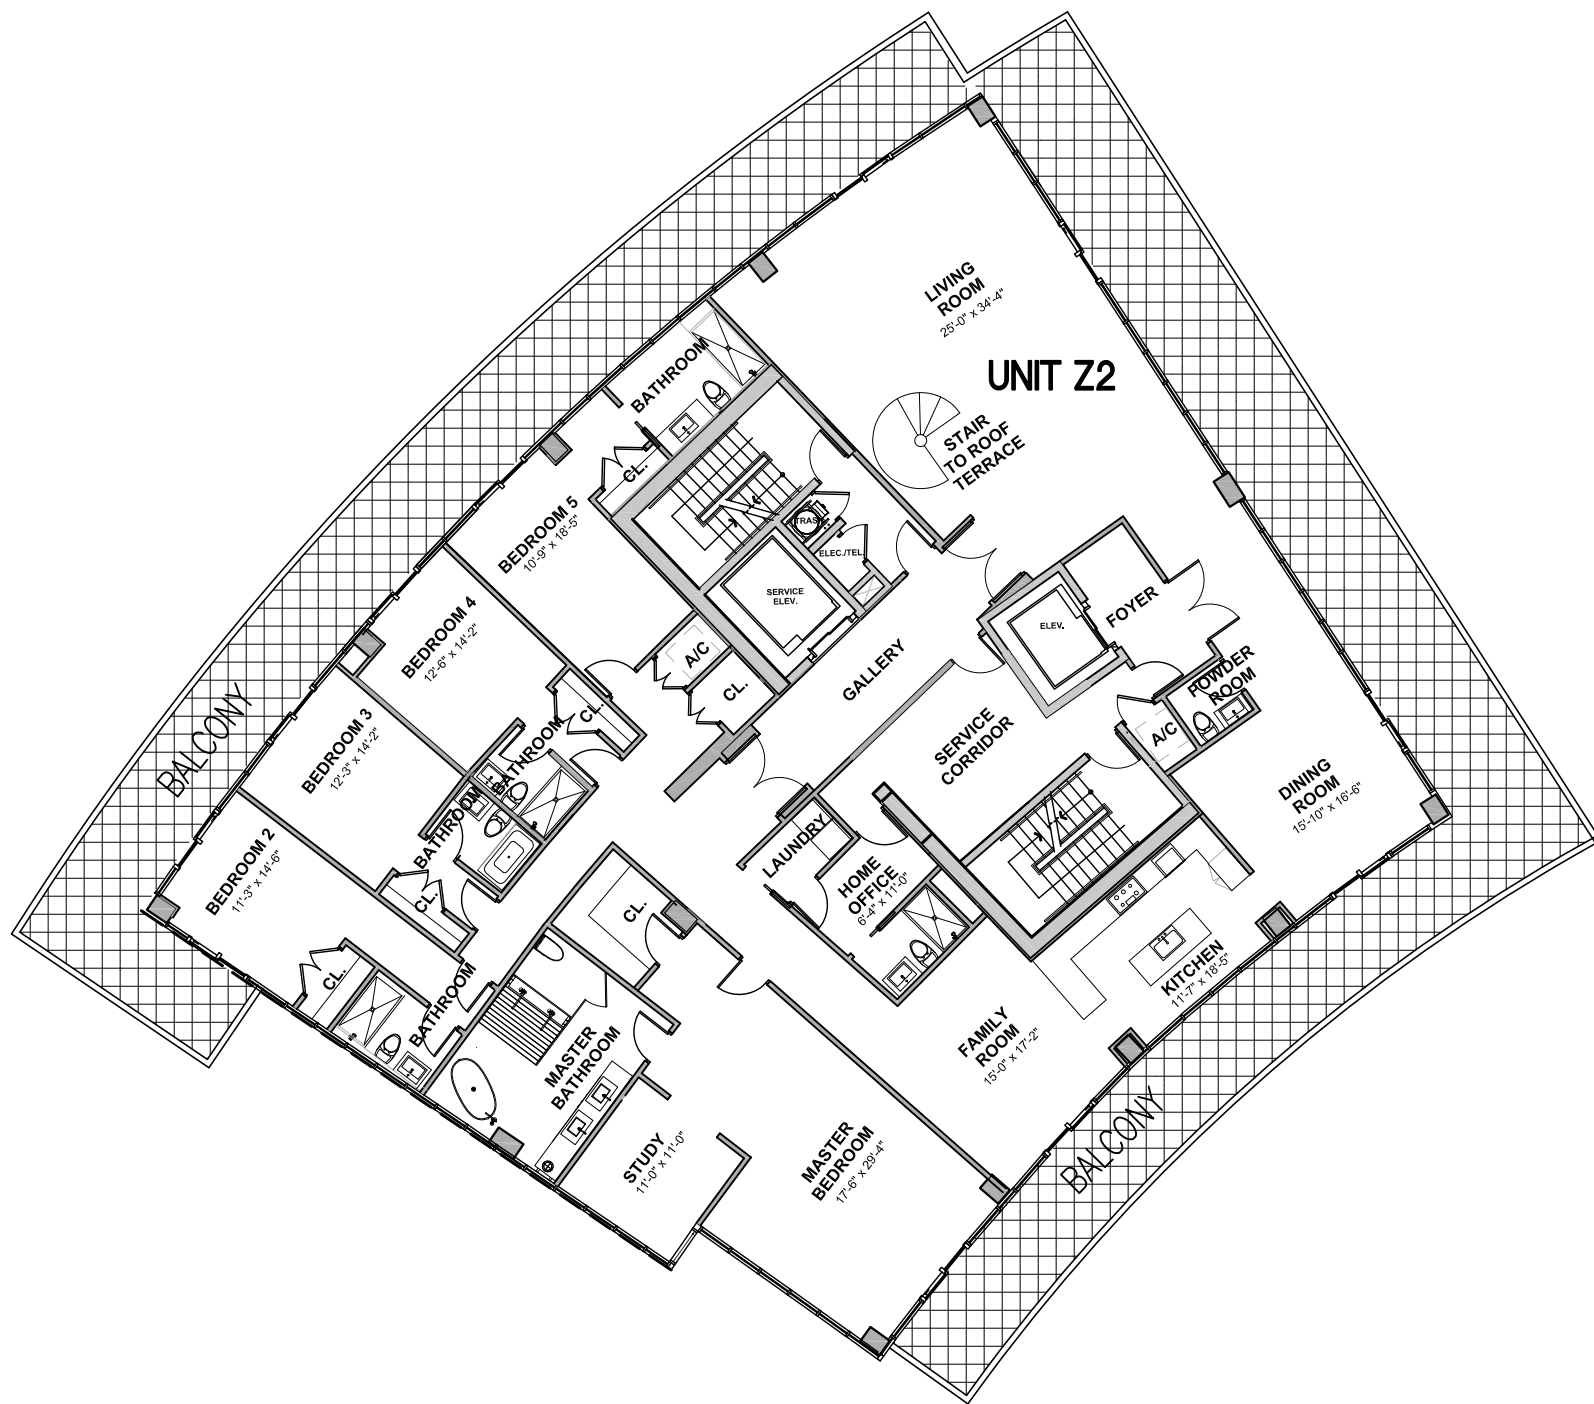

GRAPHIC SCALE:

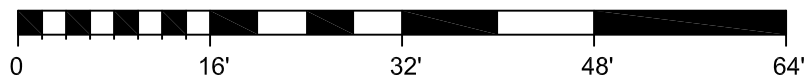

NORTH TOWER
 UNIT PLAN - UNIT Z2
 SCALE: 1/16" = 1'-0"