



 


ELEC RCP
1/4" = 1'-0" 4

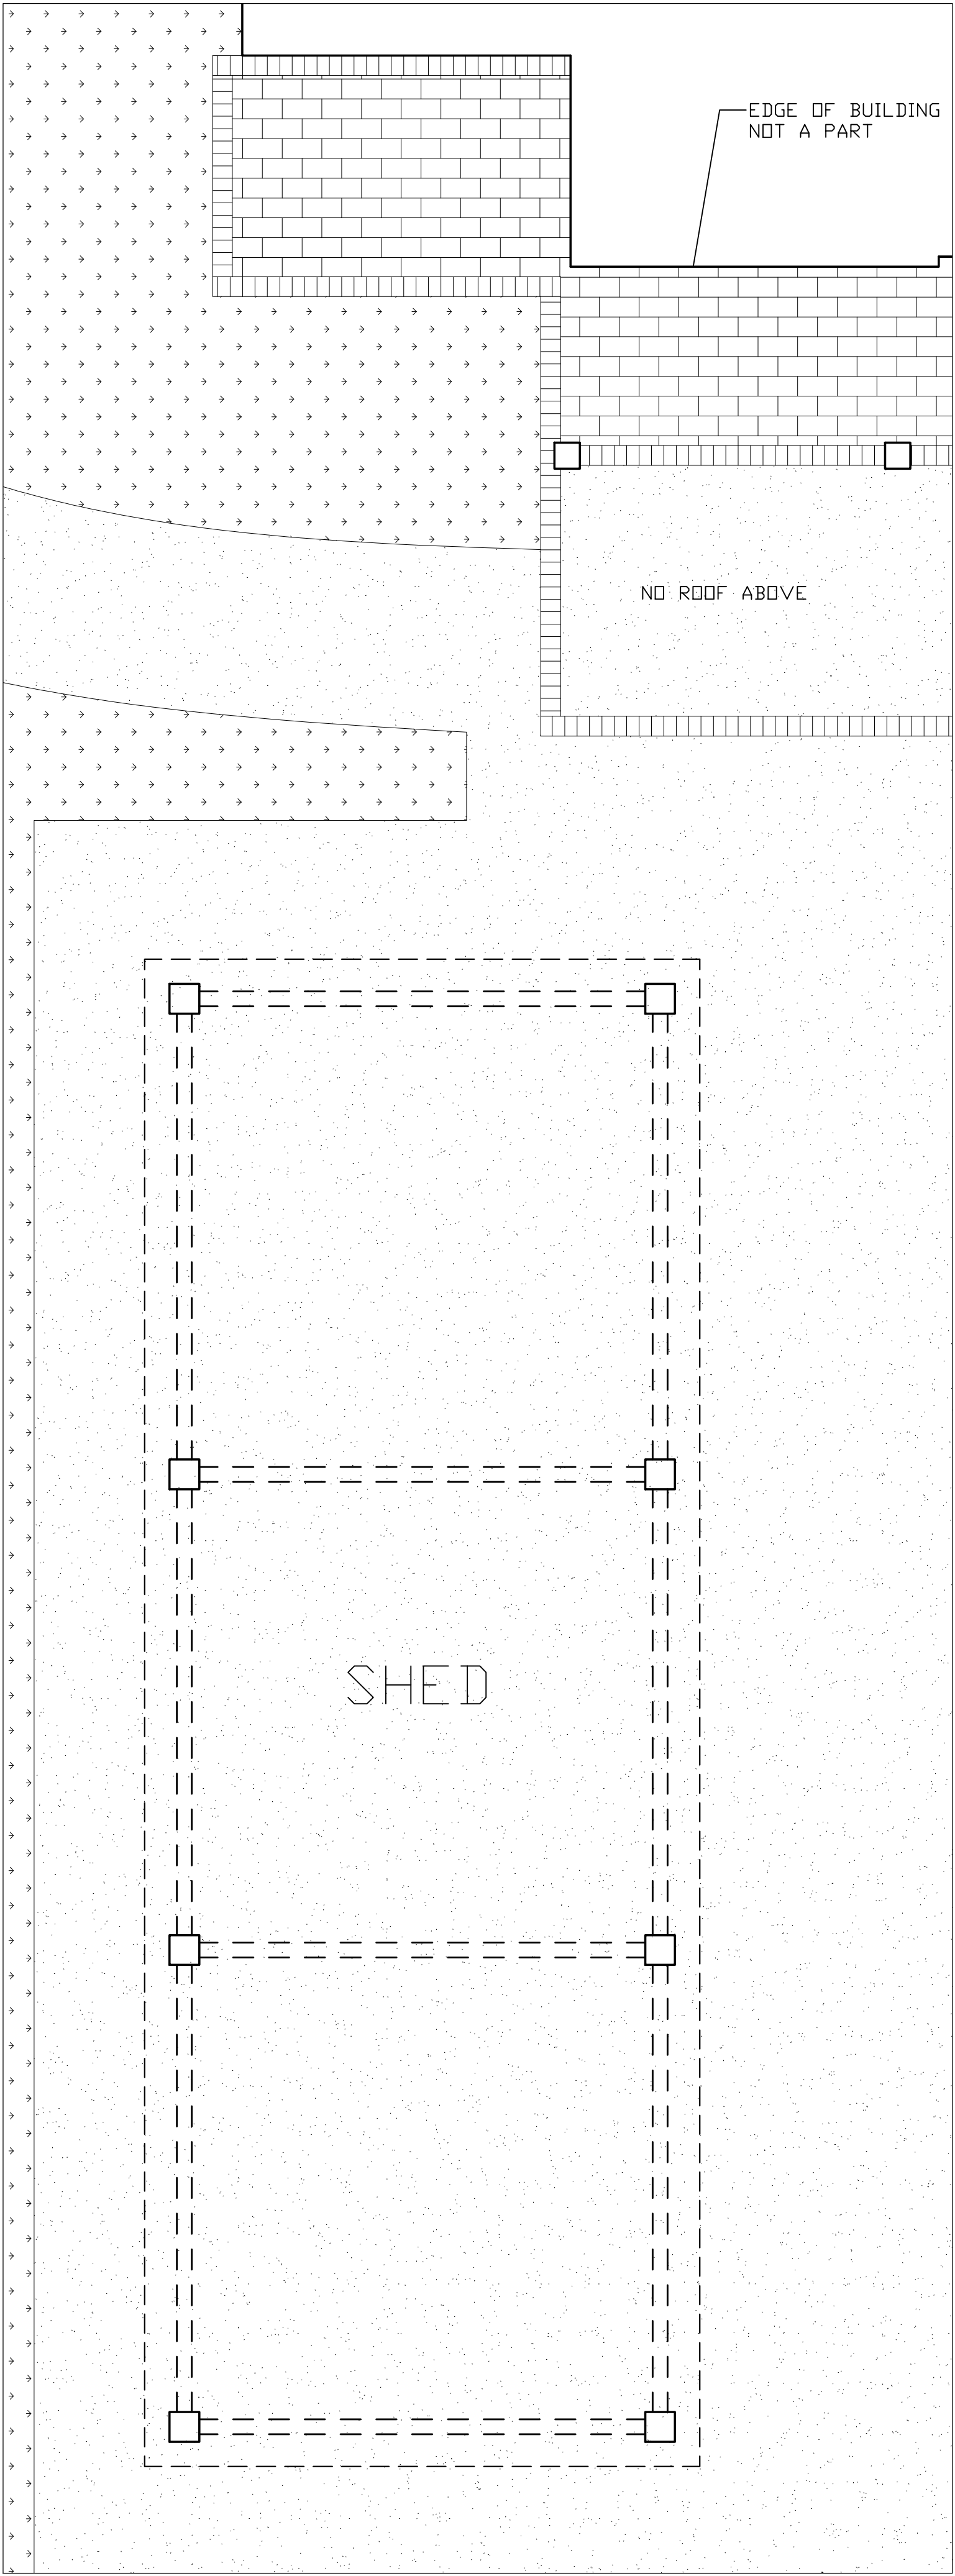

PLAN
1/4" = 1'-0" 3



RENDERING
1

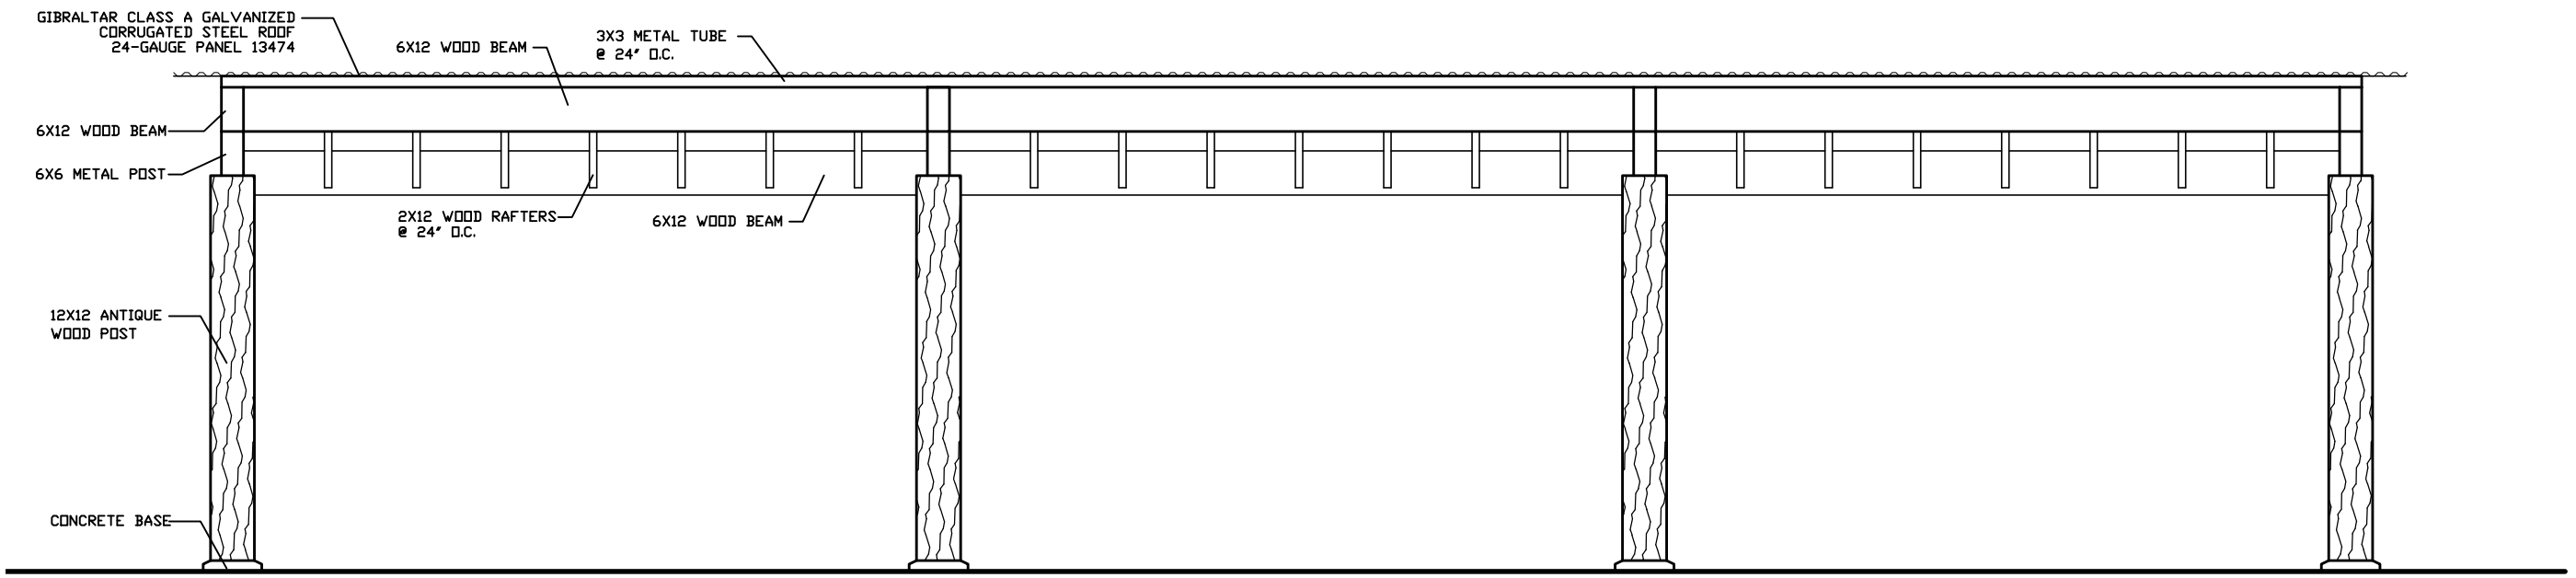

ELEVATIONS
1/4" = 1'-0" 2

