

**ESTATE 01 - FLOOR PLAN** 

ESTATE 01

A/C AREA: 5,213 SF
TERRACE AREA: 389 SF
TOTAL AREA: 5,602 SF

MA1.1





75 VALENCIA AVE. SUITE 1000 Coral Gables, Florida 33134 Tel. 305.663.8182


BC ARCHITECTS AIA, INC. 2022
ALL RIGHTS RESERVED



SCALE: 3/16" = 1'-0" 02/16/2022

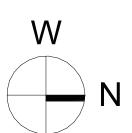

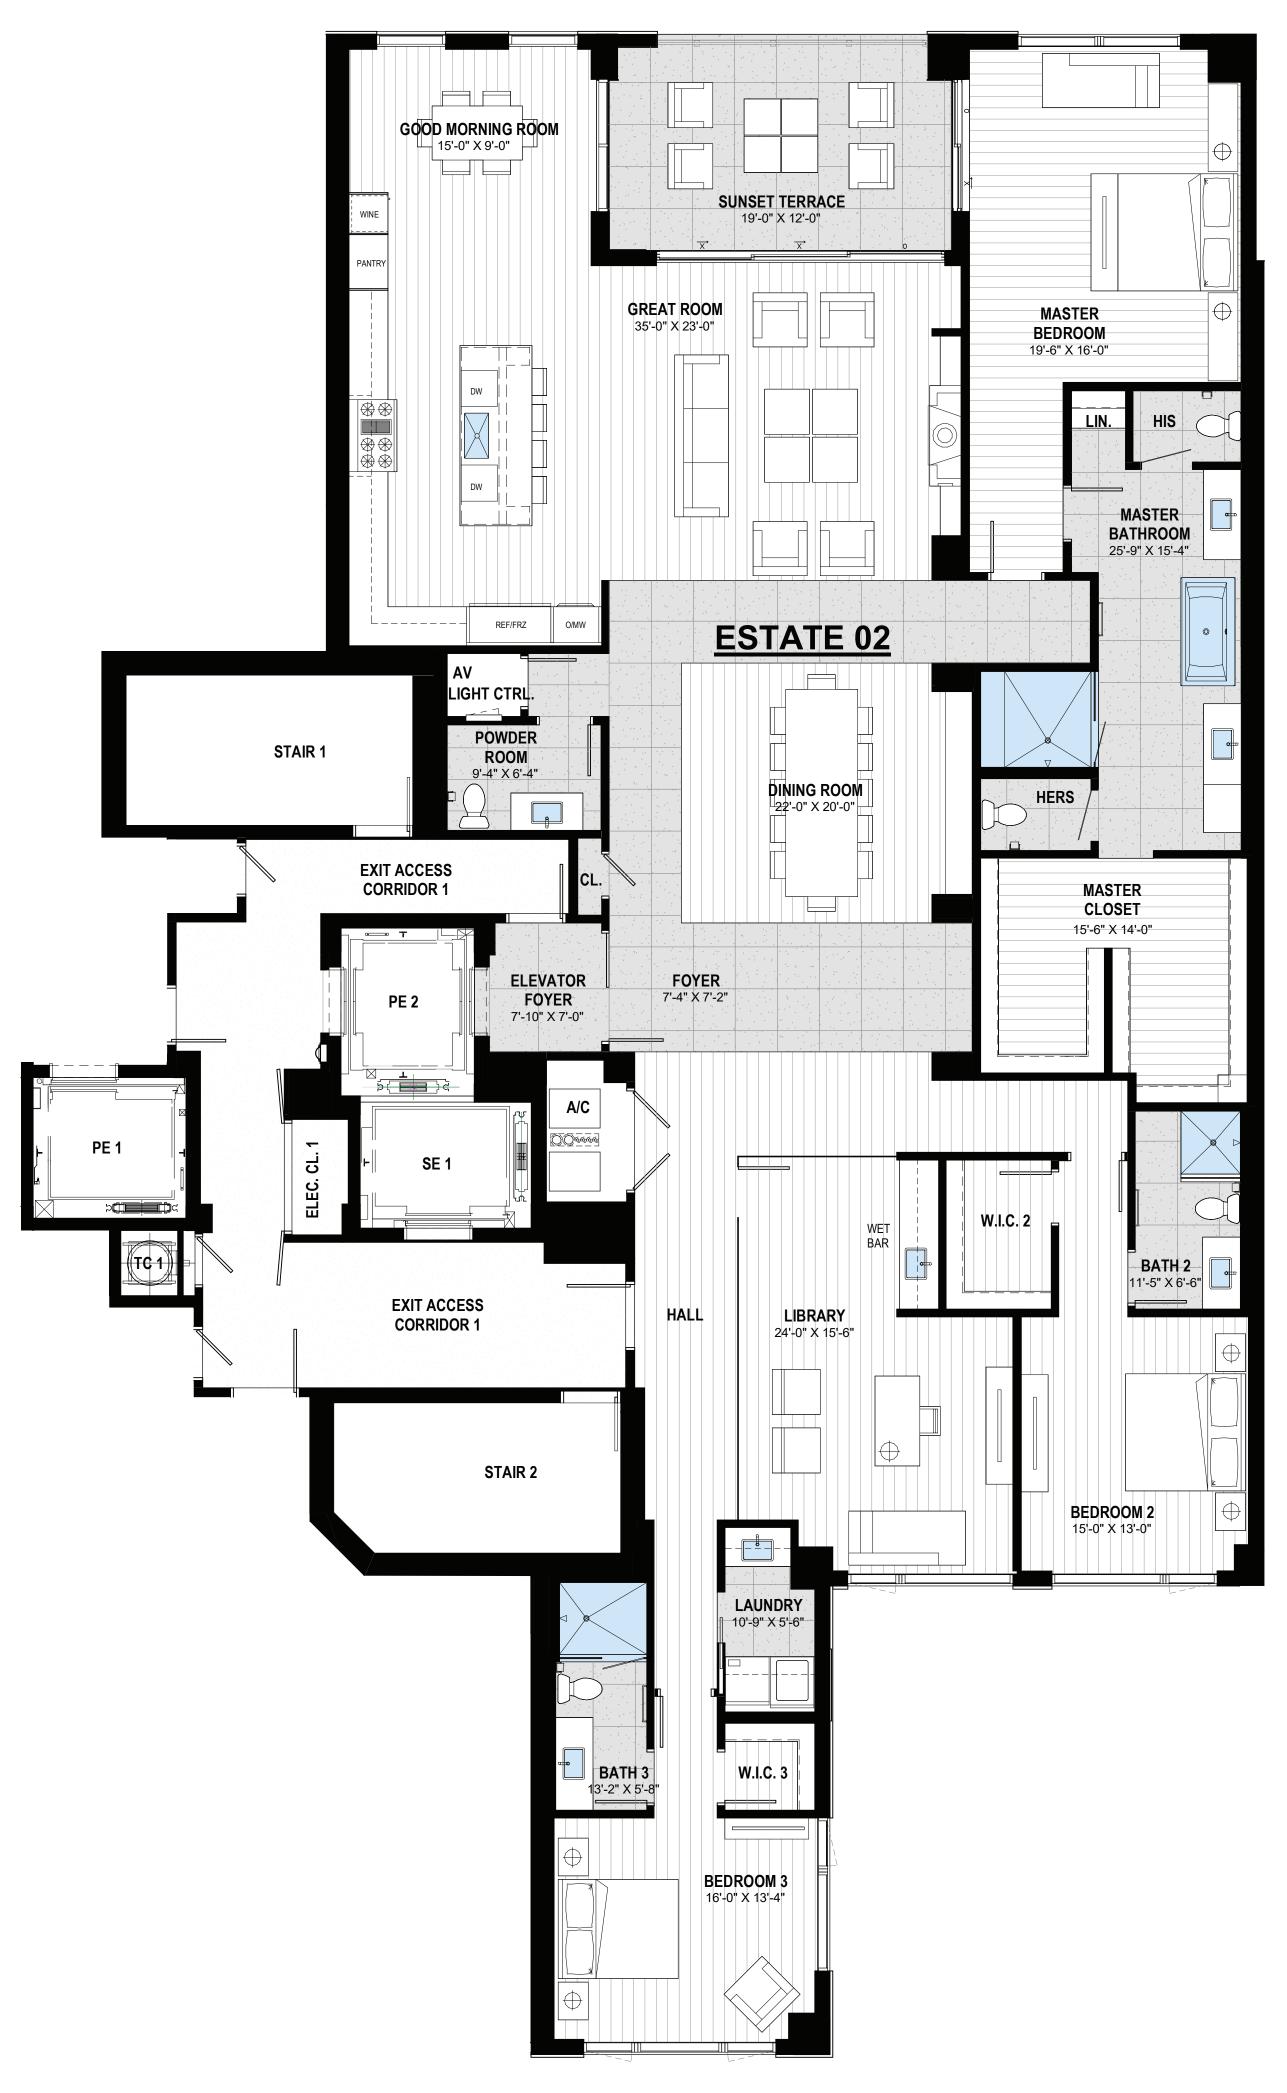

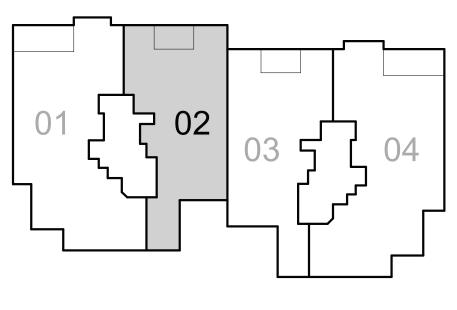

ESTATE 02

A/C AREA: 4,001 SF TERRACE AREA: 229 SF TOTAL AREA: 4,230 SF

**ESTATE 02 - FLOOR PLAN** 

MA1.2






SCALE: 3/16" = 1'-0" 03/18/2022


75 VALENCIA AVE. SUITE 1000 Coral Gables, Florida 33134

BC ARCHITECTS AIA, INC. 2022
ALL RIGHTS RESERVED

Tel. 305.663.8182

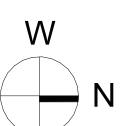



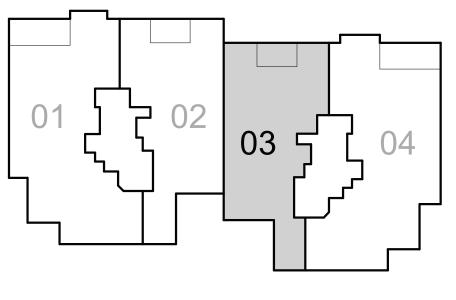

**ESTATE 03 - FLOOR PLAN** 

ESTATE 03

A/C AREA: 4,008 SF TERRACE AREA: 229 SF TOTAL AREA: 4,237 SF

MA1.3




75 VALENCIA AVE. SUITE 1000 Coral Gables, Florida 33134 Tel. 305.663.8182


BC ARCHITECTS AIA, INC. 2022
ALL RIGHTS RESERVED



SCALE: 3/16" = 1'-0" 03/18/2022

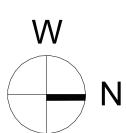



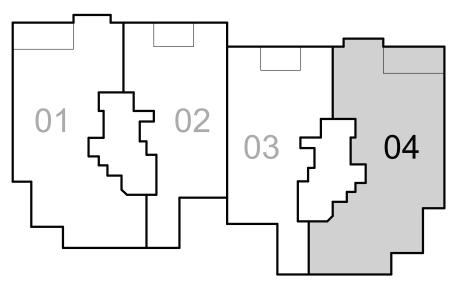

A/C AREA: 5,213 SF
TERRACE AREA: 389 SF
TOTAL AREA: 5,602 SF

ESTATE 04

MA1.4



75 VALENCIA AVE. SUITE 1000 Coral Gables, Florida 33134 Tel. 305.663.8182

BC ARCHITECTS AIA, INC. 2022
ALL RIGHTS RESERVED



SCALE: 3/16" = 1'-0" 02/16/2022

**ESTATE 04 - FLOOR PLAN**