


Scale in feet. Indicative only. Dimensions are approximate. All information contained herein is gathered from sources we believe to be reliable. However, we cannot guarantee its accuracy and interested persons should rely on their own inquiries.

827 Head Of Pond Road, Water Mill

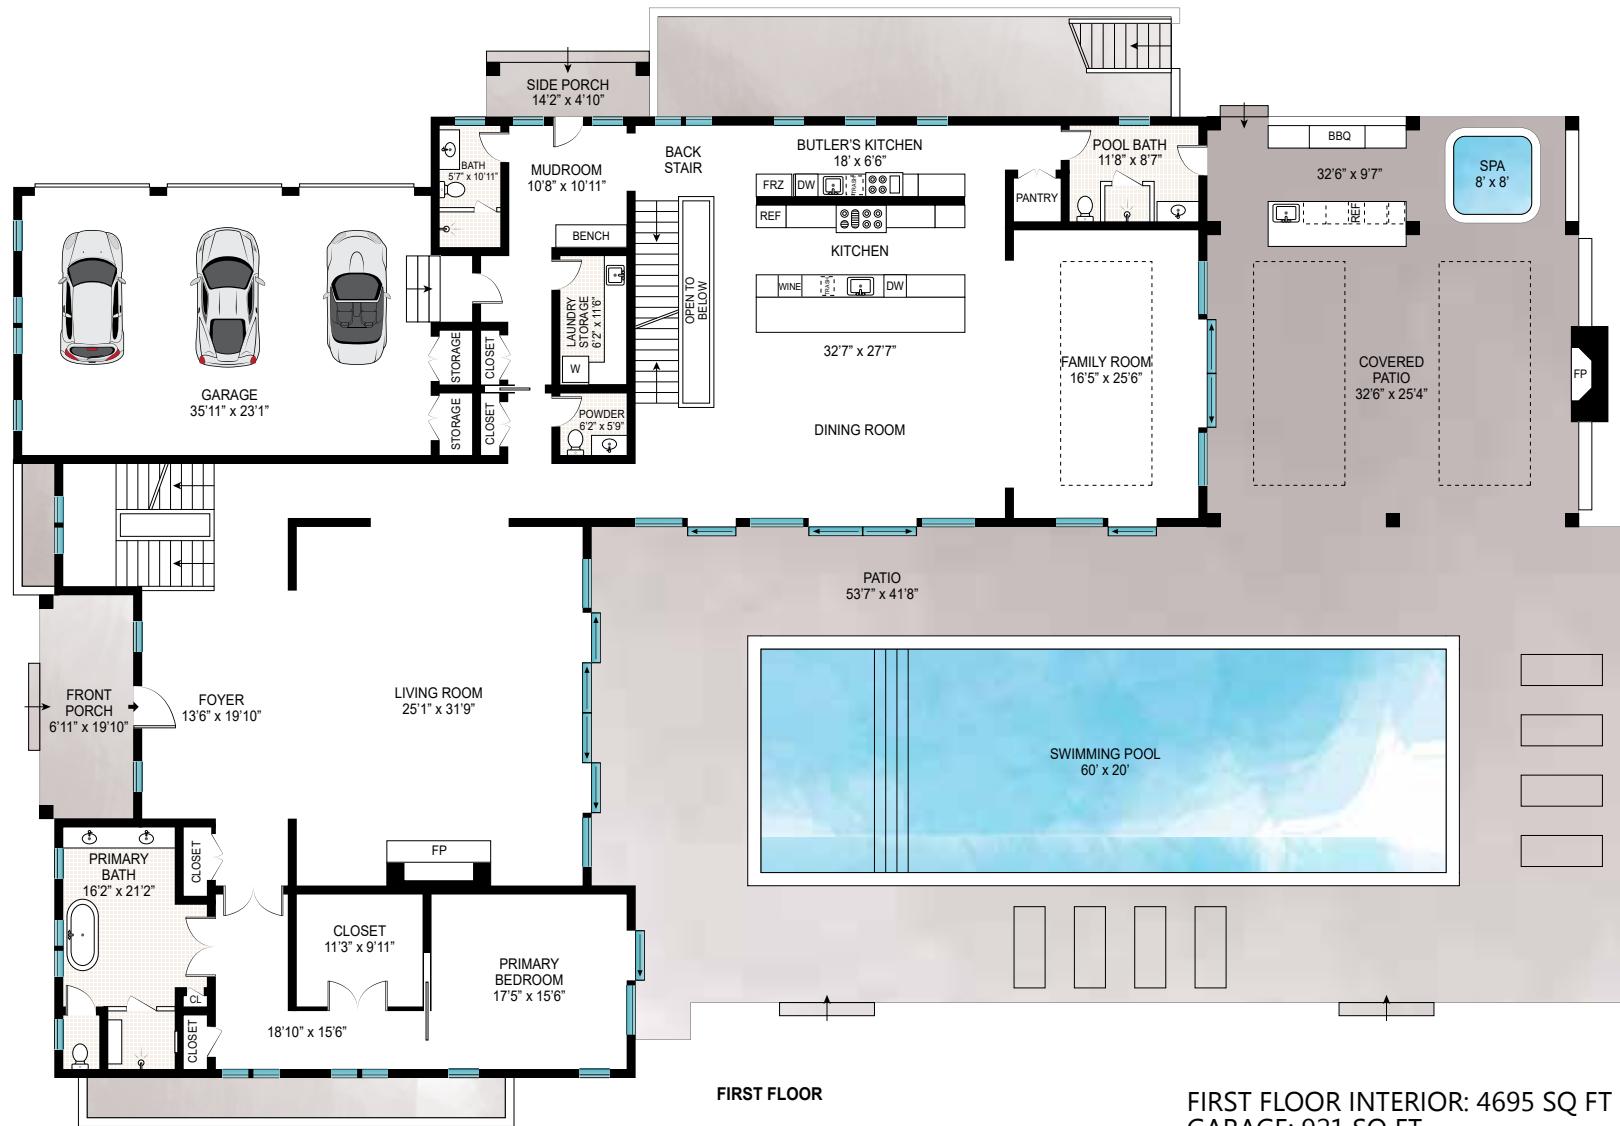


FIRST FLOOR INTERIOR: 4695 SQ FT
 GARAGE: 921 SQ FT
 FRONT PORCH: 155 SQ FT
 REAR PORCH: 1152 SQ FT
 SIDE PORCH: 56 SQ FT


Scale in feet. Indicative only. Dimensions are approximate. All information contained herein is gathered from sources we believe to be reliable. However, we cannot guarantee its accuracy and interested persons should rely on their own inquiries.

827 Head Of Pond Road, Water Mill



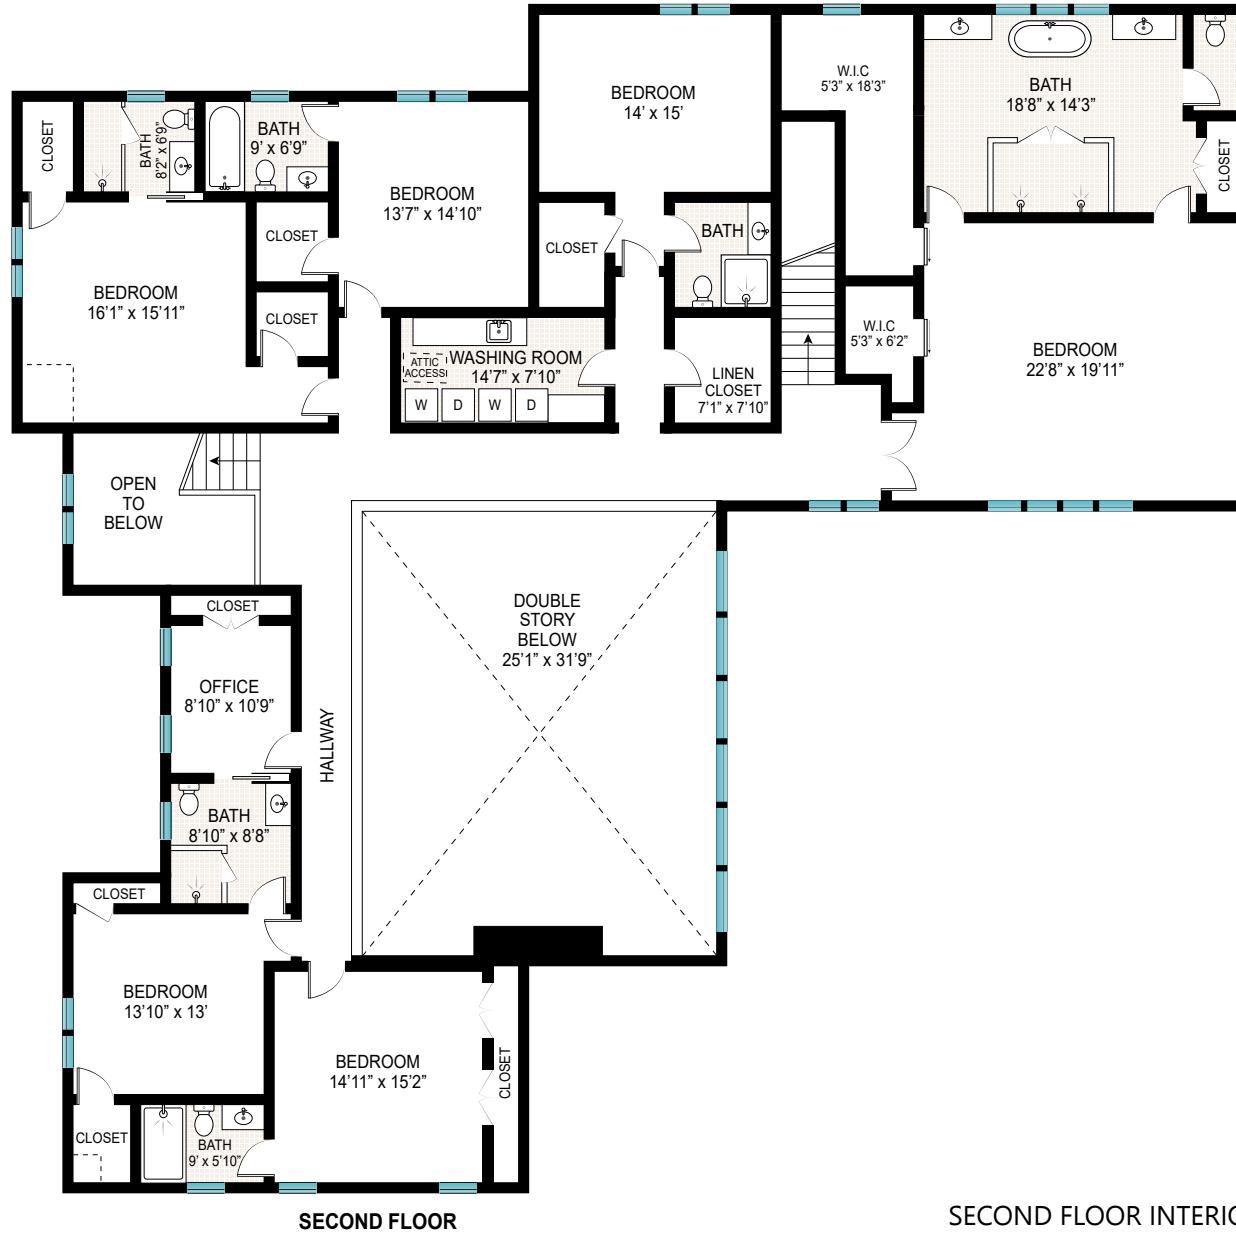

SECOND FLOOR INTERIOR: 3731 SQ FT

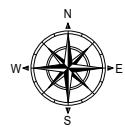

Scale in feet. Indicative only. Dimensions are approximate. All information contained herein is gathered from sources we believe to be reliable. However, we cannot guarantee its accuracy and interested persons should rely on their own inquiries.

827 Head Of Pond Road, Water Mill