


#117645

REVISED
9:27 am, Jul 30, 2024

SPRAY AREA = 4825sf
X= TEST HOLES

SOLAR AIR
SA-600 - LP 778
AEROBIC
TREATMENT
PLANT

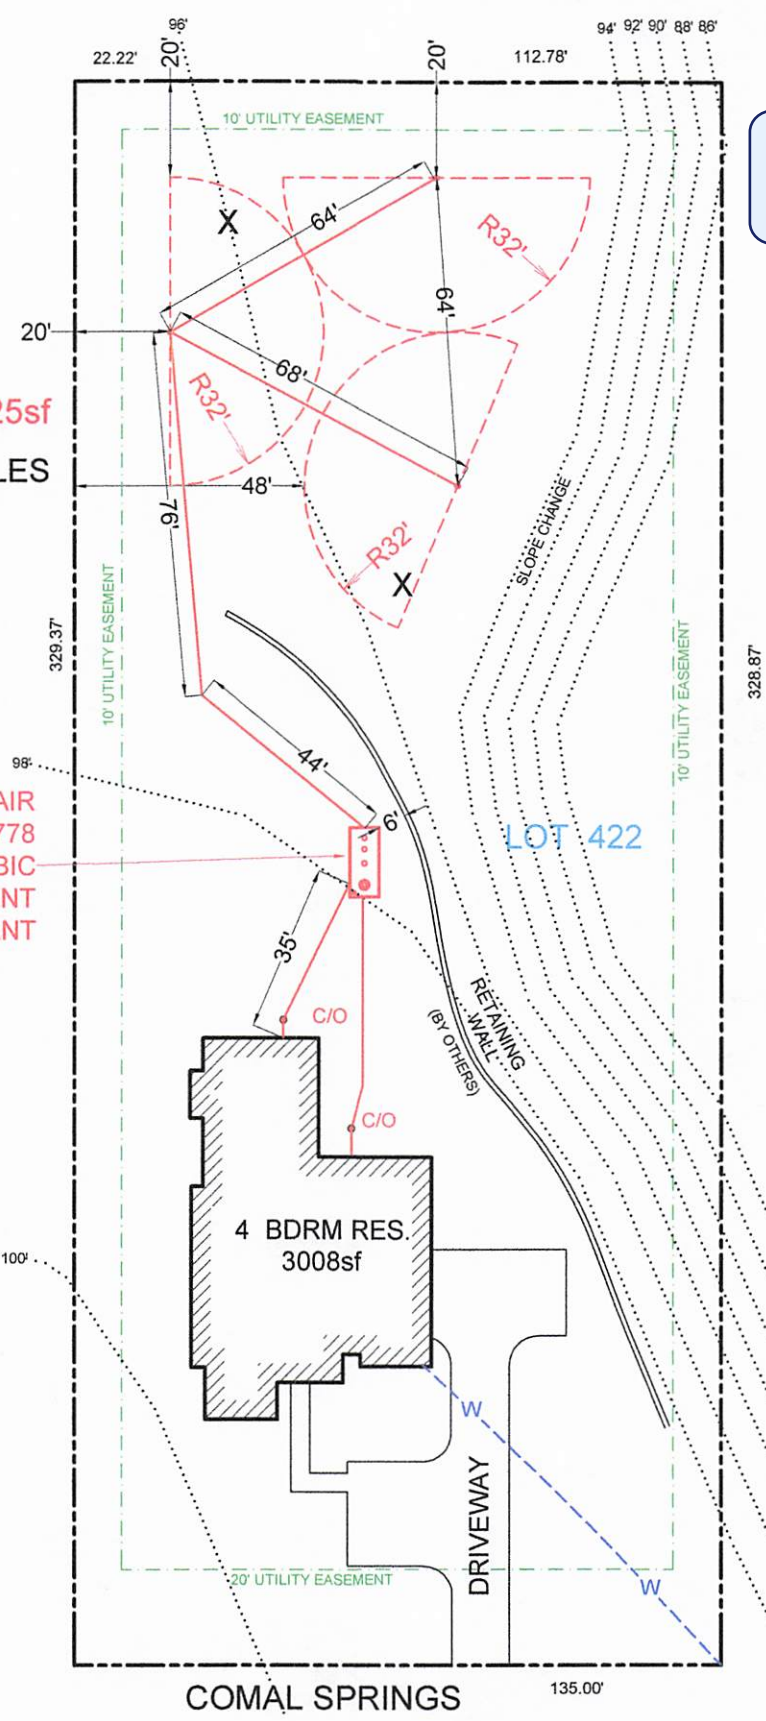

COMAL SPRINGS



OWNER: SISTO HOMES, LLC.		DRAWN BY: EJS III		
STREET ADDRESS: 2415 COMAL SPRINGS				
LEGAL DESC: MOUNTAIN SPRINGS RANCH	UNIT/SECTION/PHASE: 3	BLOCK:	LOT: 422	
PREPARED BY: GREG W. JOHNSON, P.E. F#002585	SCALE: 1"=40'	DATE: 6/19/2024	3rd REVISION: 7/29/2024	