

Location Map

ASSESSORS REF.:

Map 070, Parcels 9-1, 9-2, & 9-3


OVERLAY DISTRICT:

AP - Aquifer Protection District

ZONE:

RF-1

Area (min.) 87,120SF (RP00)
Frontage (min) 20'
Width (min) 125'
Setbacks:
Front 30'
Side 15'
Rear 15'

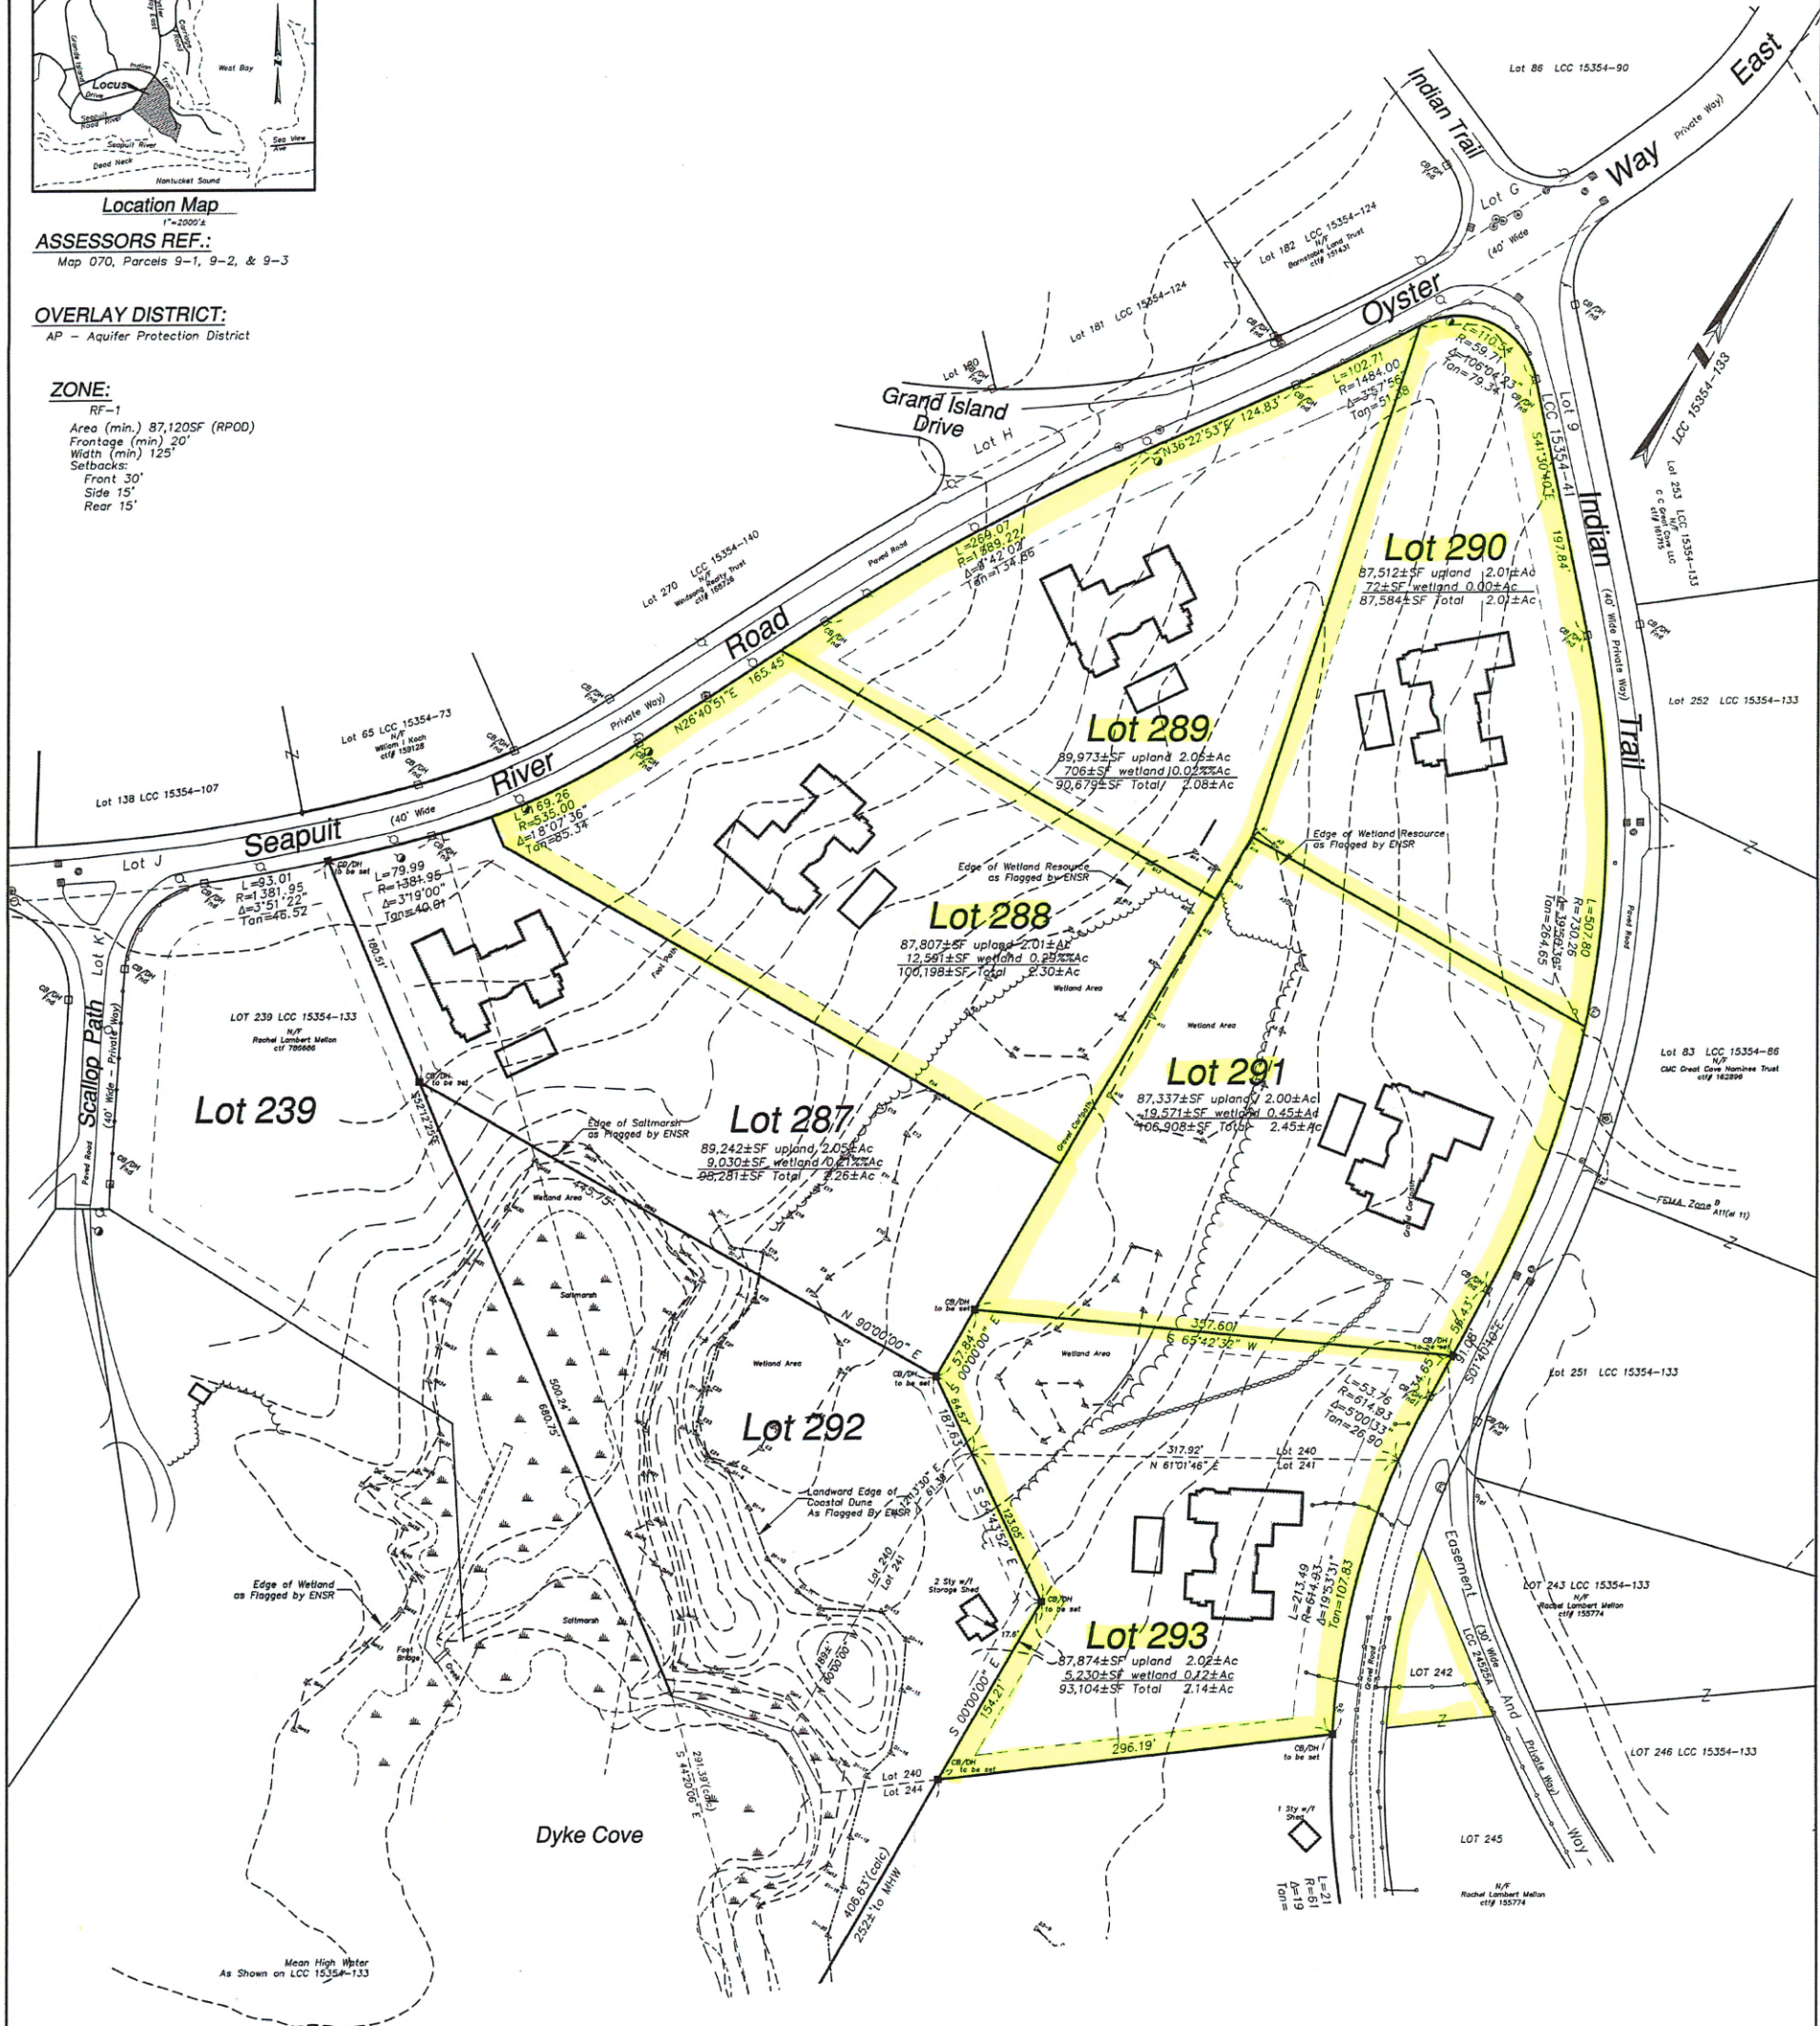

Legend:

- Drain Manhole
- Water Manhole
- Misc Manhole
- Catch Basin
- Drain
- Hydrant
- CB/DH
- PK nail
- Guy
- Utility Pole
- Sign
- Wetland Flag
- Water Gate (round)
- Gas Gate (round)
- Overhead Wires

DRAFT
Sketch Plan
Proposed Building Envelopes
At
30 Indian Trail
Barnstable (Oyster Harbors) Mass.

DATE: December 27, 2017 SCALE: 1" = 60'

PREPARED BY:
Sullivan Engineering & Consulting, Inc.
(508) 428-3344 • P.O. Box 659 • 7 Parker Road, Osterville, MA 02655
secl@sullivanengin.com • www.sullivanengin.com

Draft: JOD Field: WHK/CTR/JOD
Review: Comp./Review: CTR/JOD
Project: 97038 Project: C284.5

PREPARED FOR:
Home Port Investments LLC
1601 Forum Place, Suite 307
West Palm Beach, FL 33401



NOTES:

SHEET 1 of 1