



Oyster Harbors Waterfront Estate

71 Sand Point, Oyster Harbors, Osterville, MA

Price	\$ 12,250,000
Rooms:	Thirteen
Bedrooms:	Five
Bathrooms:	Four Full, Two Half
Living Area:	5,747 square feet *
Assessment:	\$ 7,085,600 / 2026
Acres:	1.37 Acres
Year Built:	1951 / Renovated
Heating:	Hot Water / Gas
Cooling:	Central AC
Water:	Town
Sewer:	Private
Taxes:	\$ 57,775 / 2026
Association:	\$4,975 / 2026

*Square footage includes finished space on lower level.

Experience the pinnacle of coastal luxury with this magnificent Cape Cod waterfront estate, nestled in the prestigious gated community of Oyster Harbors. Boasting 450 feet of pristine water frontage with a private beach and breathtaking views over Cotuit Bay and North Bay, this property offers spectacular sunsets, an elegant coastal lifestyle, and unparalleled privacy. Stepping into the grand foyer, you are greeted by vaulted ceilings and expansive windows that showcase panoramic water views, seamlessly blending the outdoors with the refined interiors. The open-concept living spaces include a gracious living room, a fireplace-warmed dining room with custom built-ins, and a sophisticated sitting area, all designed for effortless entertaining. A private home library, accessed by a spiral staircase, overlooks both the main level and the serene waters of North Bay. The gourmet chef's kitchen is a masterpiece, featuring a granite center island, custom built-ins, and a charming breakfast nook with wraparound picture windows framing the breathtaking waterfront vistas. The sumptuous first-floor primary suite is a sanctuary of relaxation, offering private patio access, a spacious walk-in closet, and a spa-inspired en-suite with dual vanities, a luxurious soaking tub, and a glassless double-headed rain shower. The sun-drenched sunroom—complete with a full wet bar and sliders on three sides—opens directly to the meticulously designed outdoor living areas. The second level hosts four additional spacious bedrooms, a generous family room, and a bonus room with a private balcony, designed for both comfort and relaxation. This exceptional residence also features a partially finished lower level, thoughtfully designed to enhance both convenience and functionality with direct outdoor access—perfect for accommodating small boats, golf carts and other recreational essentials. Set on 1.37 acres of pristine coastal land, this estate is an outdoor enthusiast's paradise. The meticulously landscaped grounds feature a built-in fire pit, an outdoor shower, a waterside in-ground pool, a sandy beach, and a private dock. A rare opportunity to own a world-class waterfront residence, this home delivers unparalleled elegance, modern luxuries, and the very best of Cape Cod's coastal living.



LUXURY COLLECTION™

**BERKSHIRE
HATHAWAY**
HOMESERVICES

ROBERT PAUL
PROPERTIES





Directions: Bridge Street to Oyster Harbors Gatehouse

The information contained herein has been obtained through sources deemed reliable but cannot be guaranteed as to its accuracy. Buyers are encouraged to do their own due diligence through independent verification.

Exclusively Represented by


Robert B. Kinlin

RKinlin@robertpaul.com - 508.648.2739


www.RobertKinlin.com

Berkshire Hathaway HomeServices Robert Paul Properties


©2025 BHH Affiliates, LLC. An independently operated subsidiary of HomeServices of America, Inc., a Berkshire Hathaway affiliate, and a franchisee of BHH Affiliates, LLC.

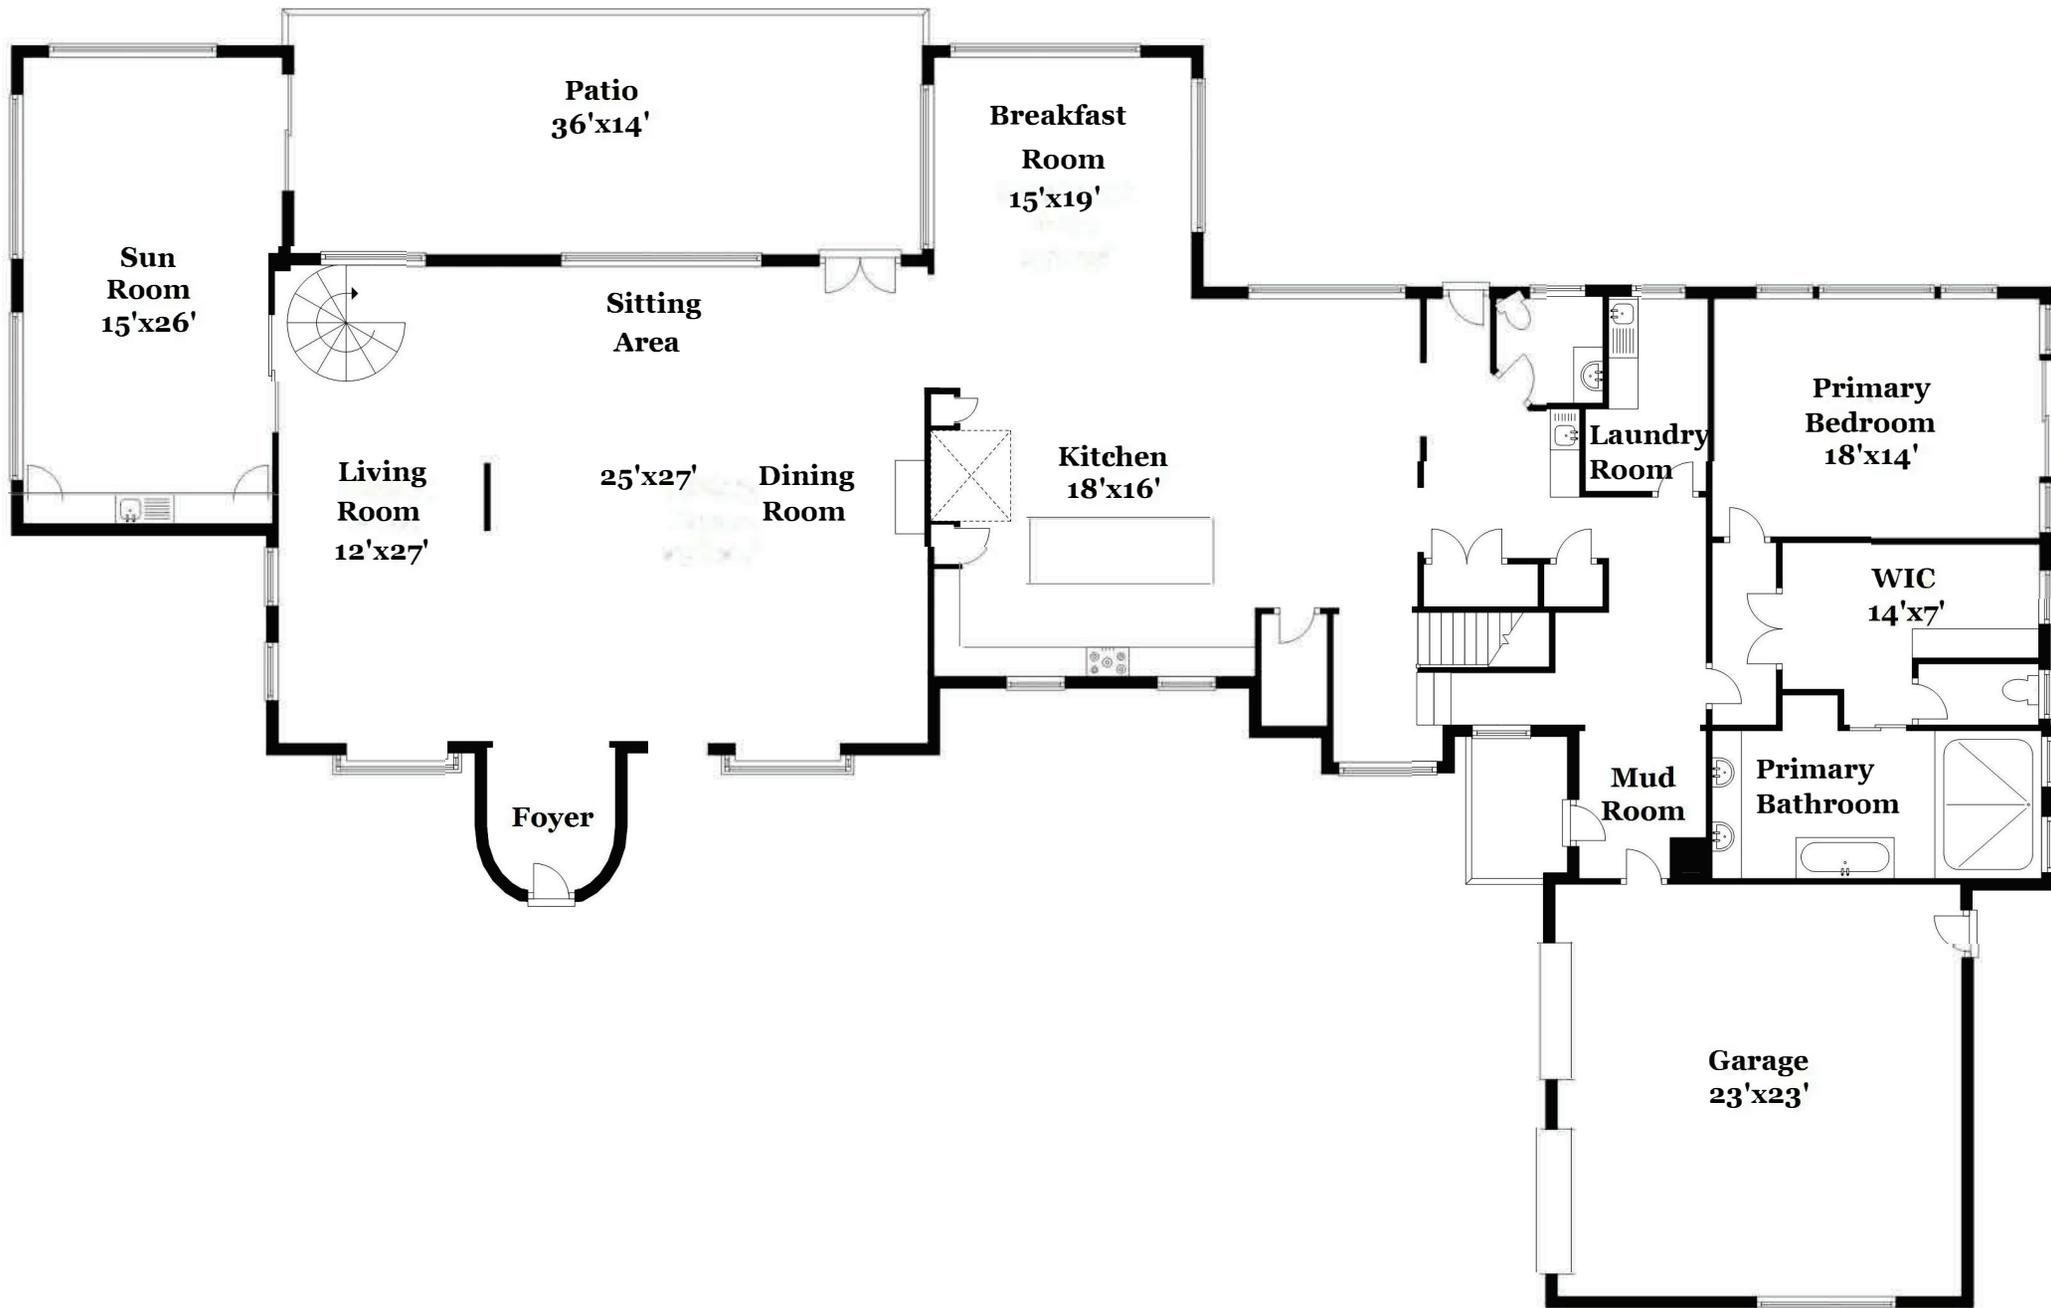

All measurements are approximate and not guaranteed. This illustration is provided for marketing and convenience only. All information should be verified independently. © PlanOmatic

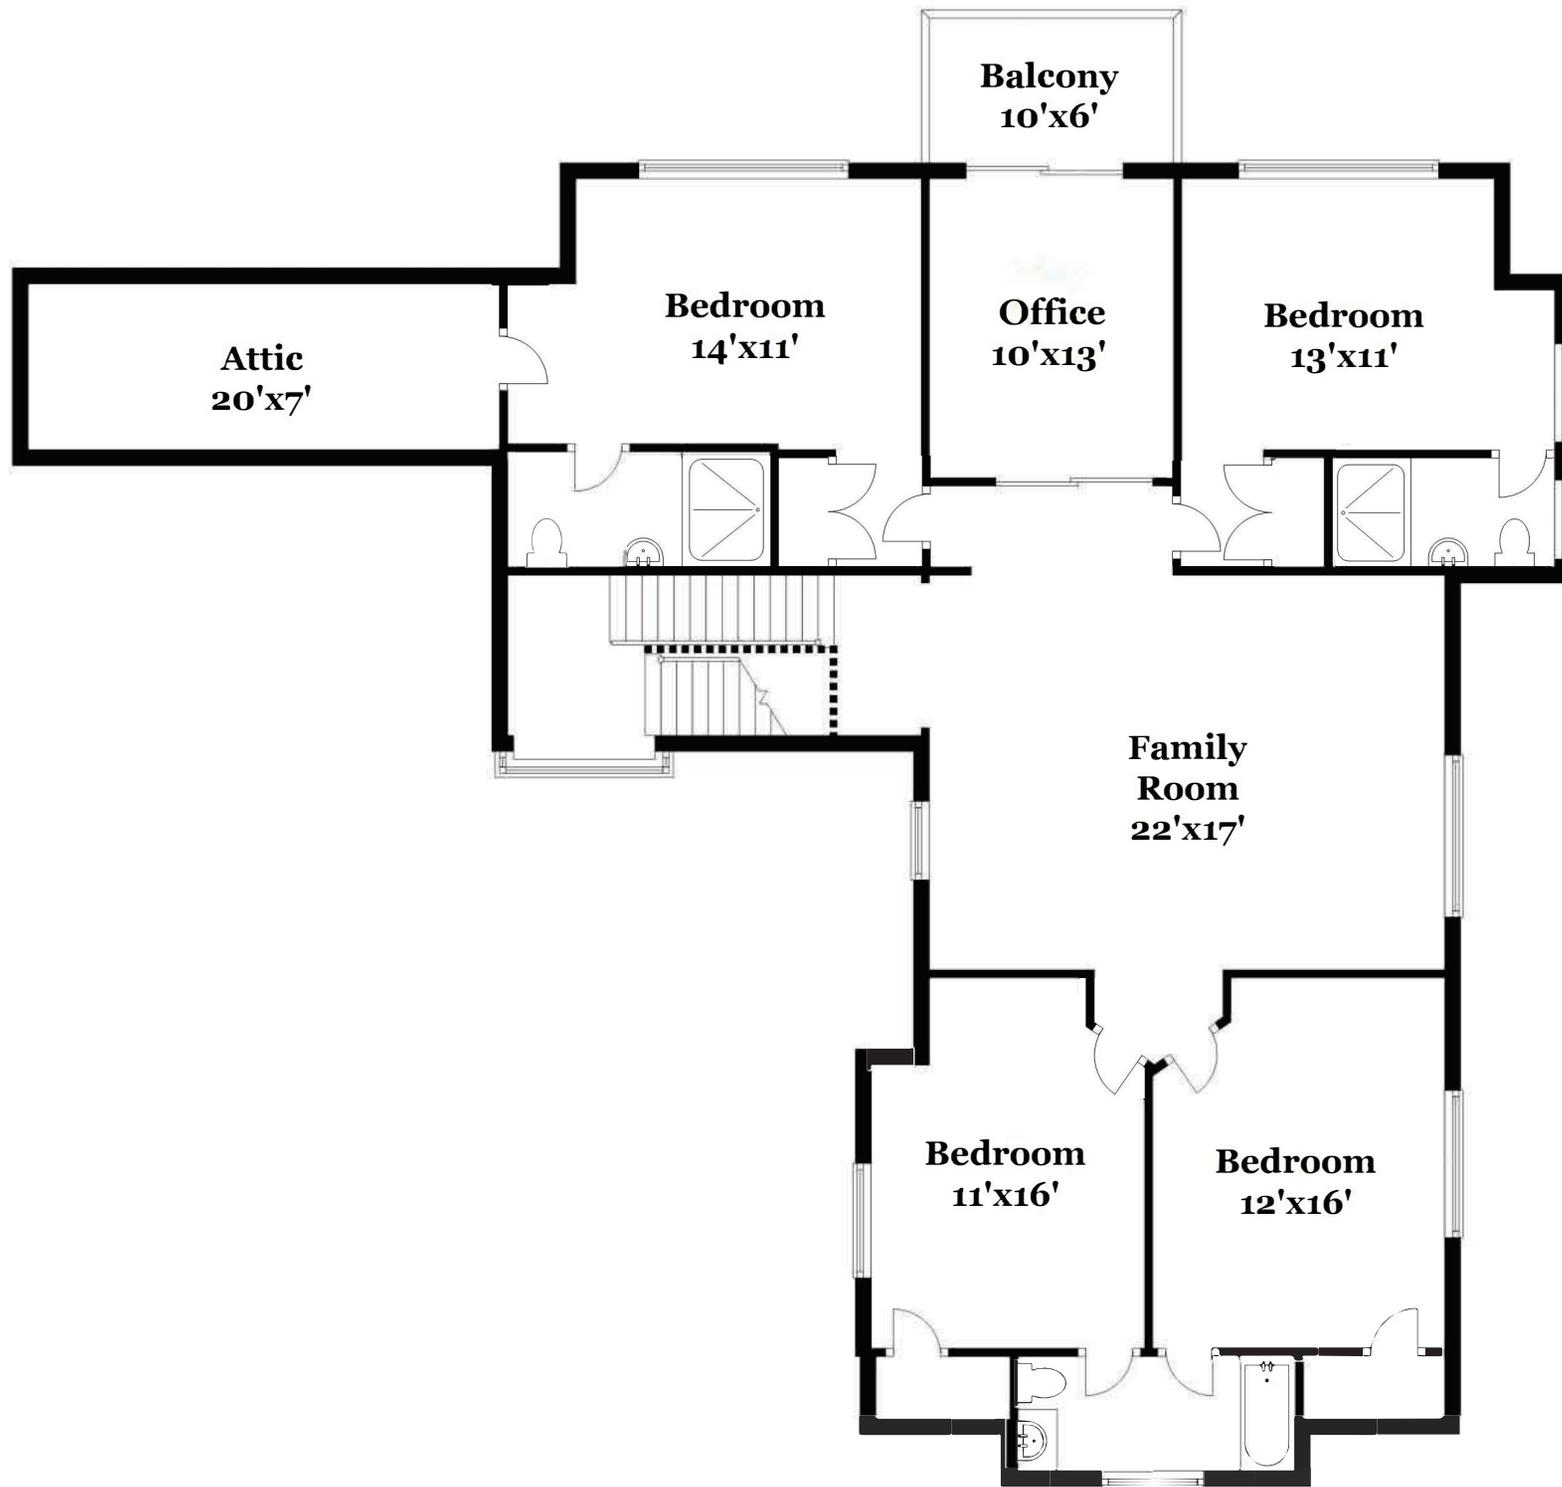

All measurements are approximate and not guaranteed. This illustration is provided for marketing and convenience only. All information should be verified independently. © PlanOmatic

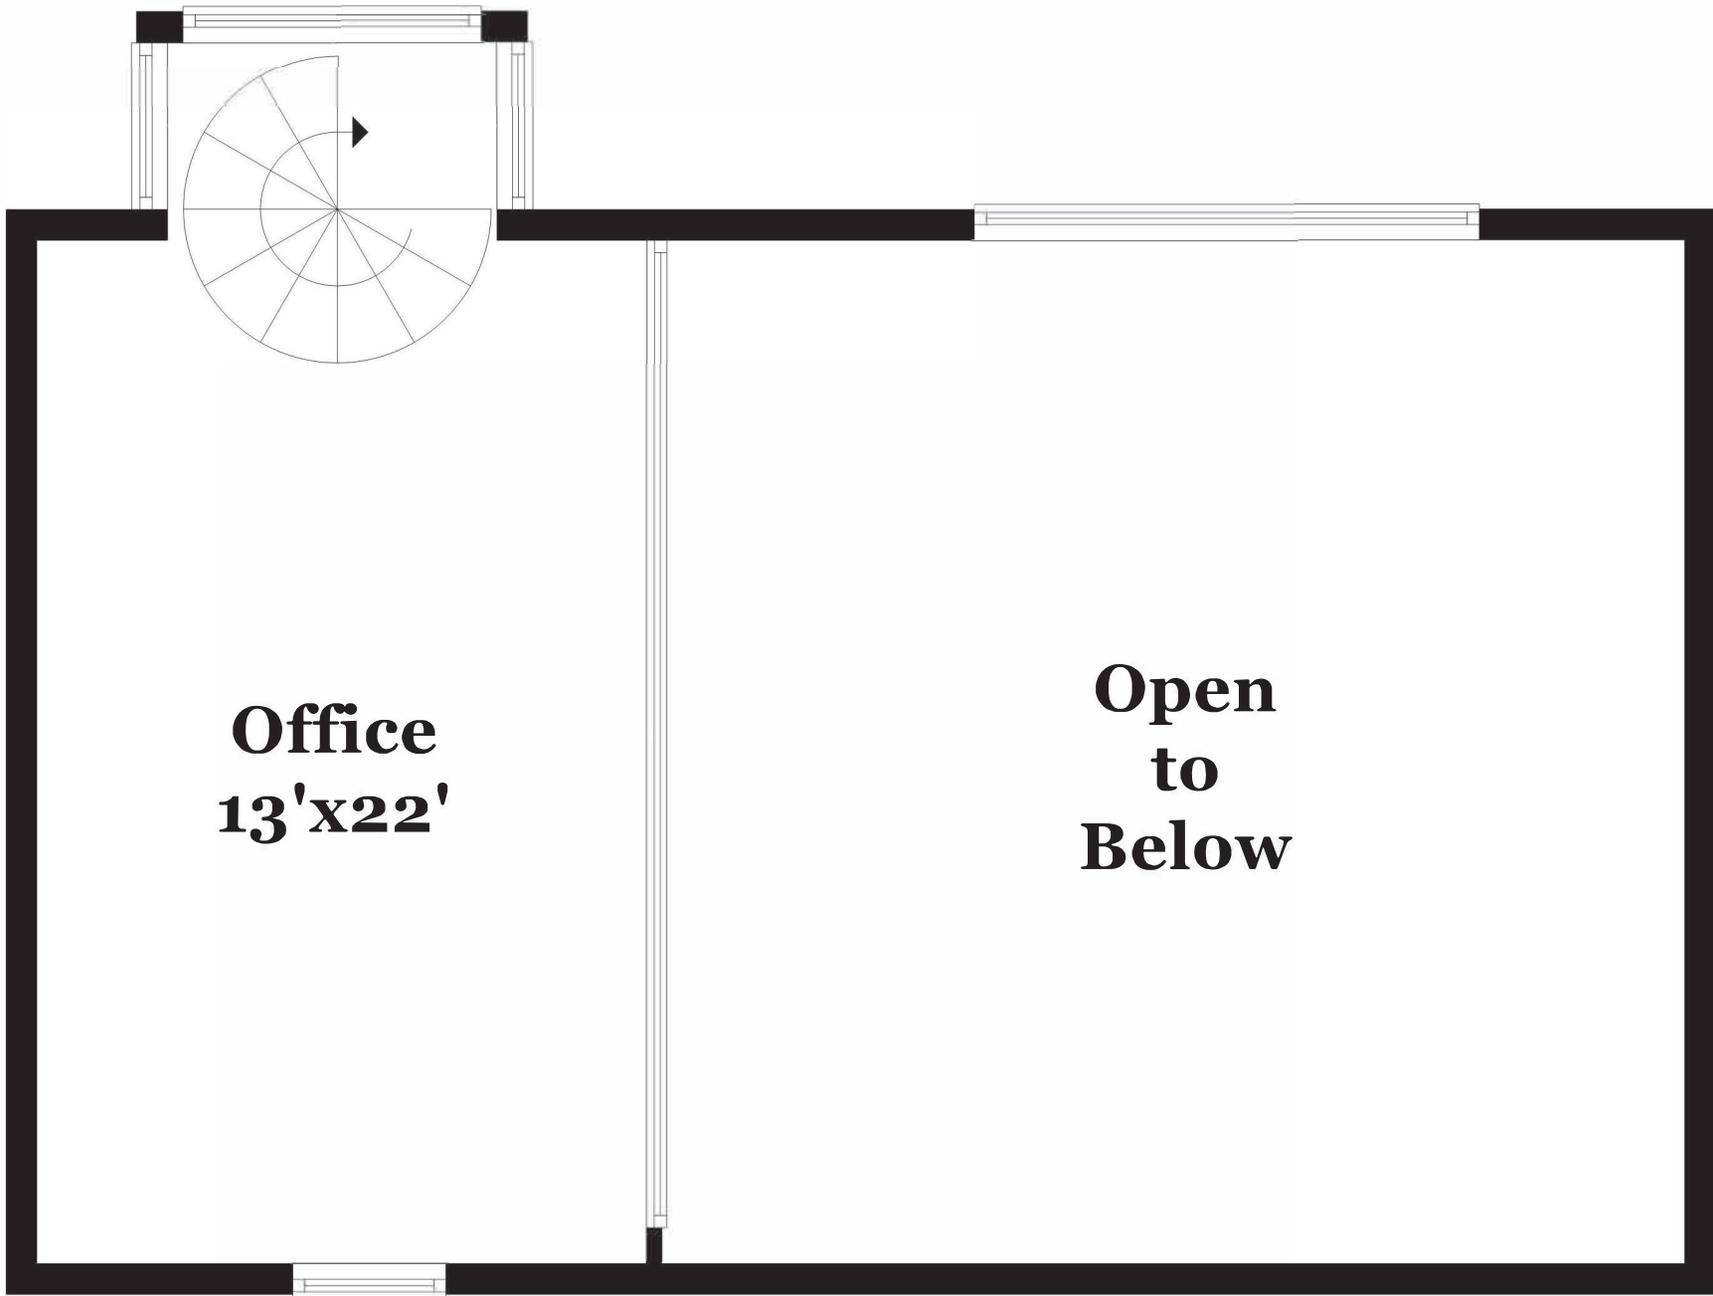

All measurements are approximate and not guaranteed. This illustration is provided for marketing and convenience only. All information should be verified independently. © PlanOmatic

71 Sand Point, Oyster Harbors, Osterville

Property Details

Main Level

Foyer

- Water views
- Recessed lights

Living Room

- Water views
- Wood flooring
- Recessed lighting
- Open concept floor plan

Dining Room

- Water views
- Fireplace
- Wood flooring
- Cathedral ceiling
- Open concept floor plan

Sitting Area

- Water views
- Wood flooring
- Recessed lighting
- Open concept floor plan
- French doors to patio

Office / Library

- Water views
- Wood flooring
- Accessed by spiral staircase
- Overlooks main level through a glass wall
- Built ins
- Recessed lighting

Kitchen

- Water views
- Wood flooring
- Cathedral ceiling
- Island with granite countertop, deep stainless-steel sink, pot filler faucet, dishwasher and breakfast bar
- Built ins
- Thermador refrigerator
- Thermador gas range with dual convection ovens, six burners and a griddle
- Thermador range hood
- Thermador wall microwave
- Pantry

Breakfast Nook

- Water views on three sides
- Tile flooring
- Recessed lighting

Sunroom

- Water views
- Tile flooring
- Wet bar with refrigerator, sink and dishwasher
- Sliding doors on three sides
- Electronic hurricane shutters

Laundry Room

- Tile flooring
- Washer and dryer
- Built in laundry area with sink

Mud Room

- Water views
- Tile flooring
- Window seats
- Half bathroom
- Wet bar with sink and Liebherr refrigerator

- Large closet
- Linen closet

Primary Bedroom

- Water views
- Wood flooring
- Sliding doors to stone patio
- Recessed lighting
- Walk in closet
- Primary bathroom with custom-tiled double-headed rain shower, soaker tub, dual sinks and a vanity

Second Level

Bedroom 2

- Water views
- Wood flooring
- Full bathroom
- Closet

Sitting Room

- Water views
- Wood flooring
- Balcony

Bedroom 3

- Water views
- Wood flooring
- Full bathroom
- Closet

Family Room

- Water views
- Wood flooring
- Sitting area

Bedroom 4

- Water views
- Wood flooring
- Shared full bathroom

- Closet

Bathroom

- Tile flooring
- Shared full bathroom

Bedroom 5

- Water views
- Wood flooring
- Shared full bathroom
- Closet

Lower Level

- Accessed by spiral staircase
- Storage room with double doors to outside
- Exercise room
- Storage room
- Utility room

Special Features

- 1.37 acres
- Full house security system
- Forced hot air and central air
- Central vacuum
- Attached two-car garage
- Outdoor shower
- Private dock
- Inground pool
- 450 feet of private beach
- Built in gas fire-pit
- Storage building



Legend

Road Names



Map printed on: 12/31/2024



Approx. Scale: 1 inch = 83 feet



This map is for illustration purposes only. It is not adequate for legal boundary determination or regulatory interpretation. This map does not represent an on-the-ground survey. It may be generalized, may not reflect current conditions, and may contain cartographic errors or omissions.

Parcel lines shown on this map are only graphic representations of Assessor's tax parcels. They are not true property boundaries and do not represent accurate relationships to physical objects on the map such as building locations.



Town of Barnstable GIS Unit

367 Main Street, Hyannis, MA 02601

508-862-4624

gis@town.barnstable.ma.us