

RESIDENCE *129*
AT THE QUINN

BOSTON | MASSACHUSETTS

SERHANT.

SIGNATURE



LIVING ABOVE BOSTON'S SOUTH END

Rising above the South End skyline, Residence 12J at The Quinn presents a singular opportunity to experience penthouse living on an entirely different scale.

Designed by Robert A. M. Stern Architects alongside Meyer Davis Interiors, this extraordinary corner residence spans over 2,700 square feet of meticulously upgraded interiors.



KITCHEN & ENTERTAINING

The chef's kitchen anchors the main living space with a sculptural polished Calacatta stone island, fully integrated Wolf and Sub-Zero appliances, temperature-controlled wine storage, a gas fireplace, and a bespoke entertaining bar designed for intimate gatherings at scale.





PRIMARY SUITE

The primary suite serves as a deeply private retreat featuring tailored Poliform wardrobe systems, radiant heated floors, a marble-clad bath, and refined custom detailing throughout.





PRIVATE TERRACE


One of the city's most extraordinary private outdoor spaces, the 1,536-square-foot terrace overlooks the South End, Back Bay, and Downtown Boston. Designed for seamless entertaining and elevated daily living, it features a marble-clad fireplace, Wolf grilling station, multiple lounge areas, and a dedicated wellness deck set against the city skyline.





ADDITIONAL ENHANCEMENTS

Additional enhancements include a custom-designed study with independent climate control, integrated Lutron lighting and shading systems, Bang & Olufsen audio, curated designer wall coverings, and thoughtfully layered architectural lighting.

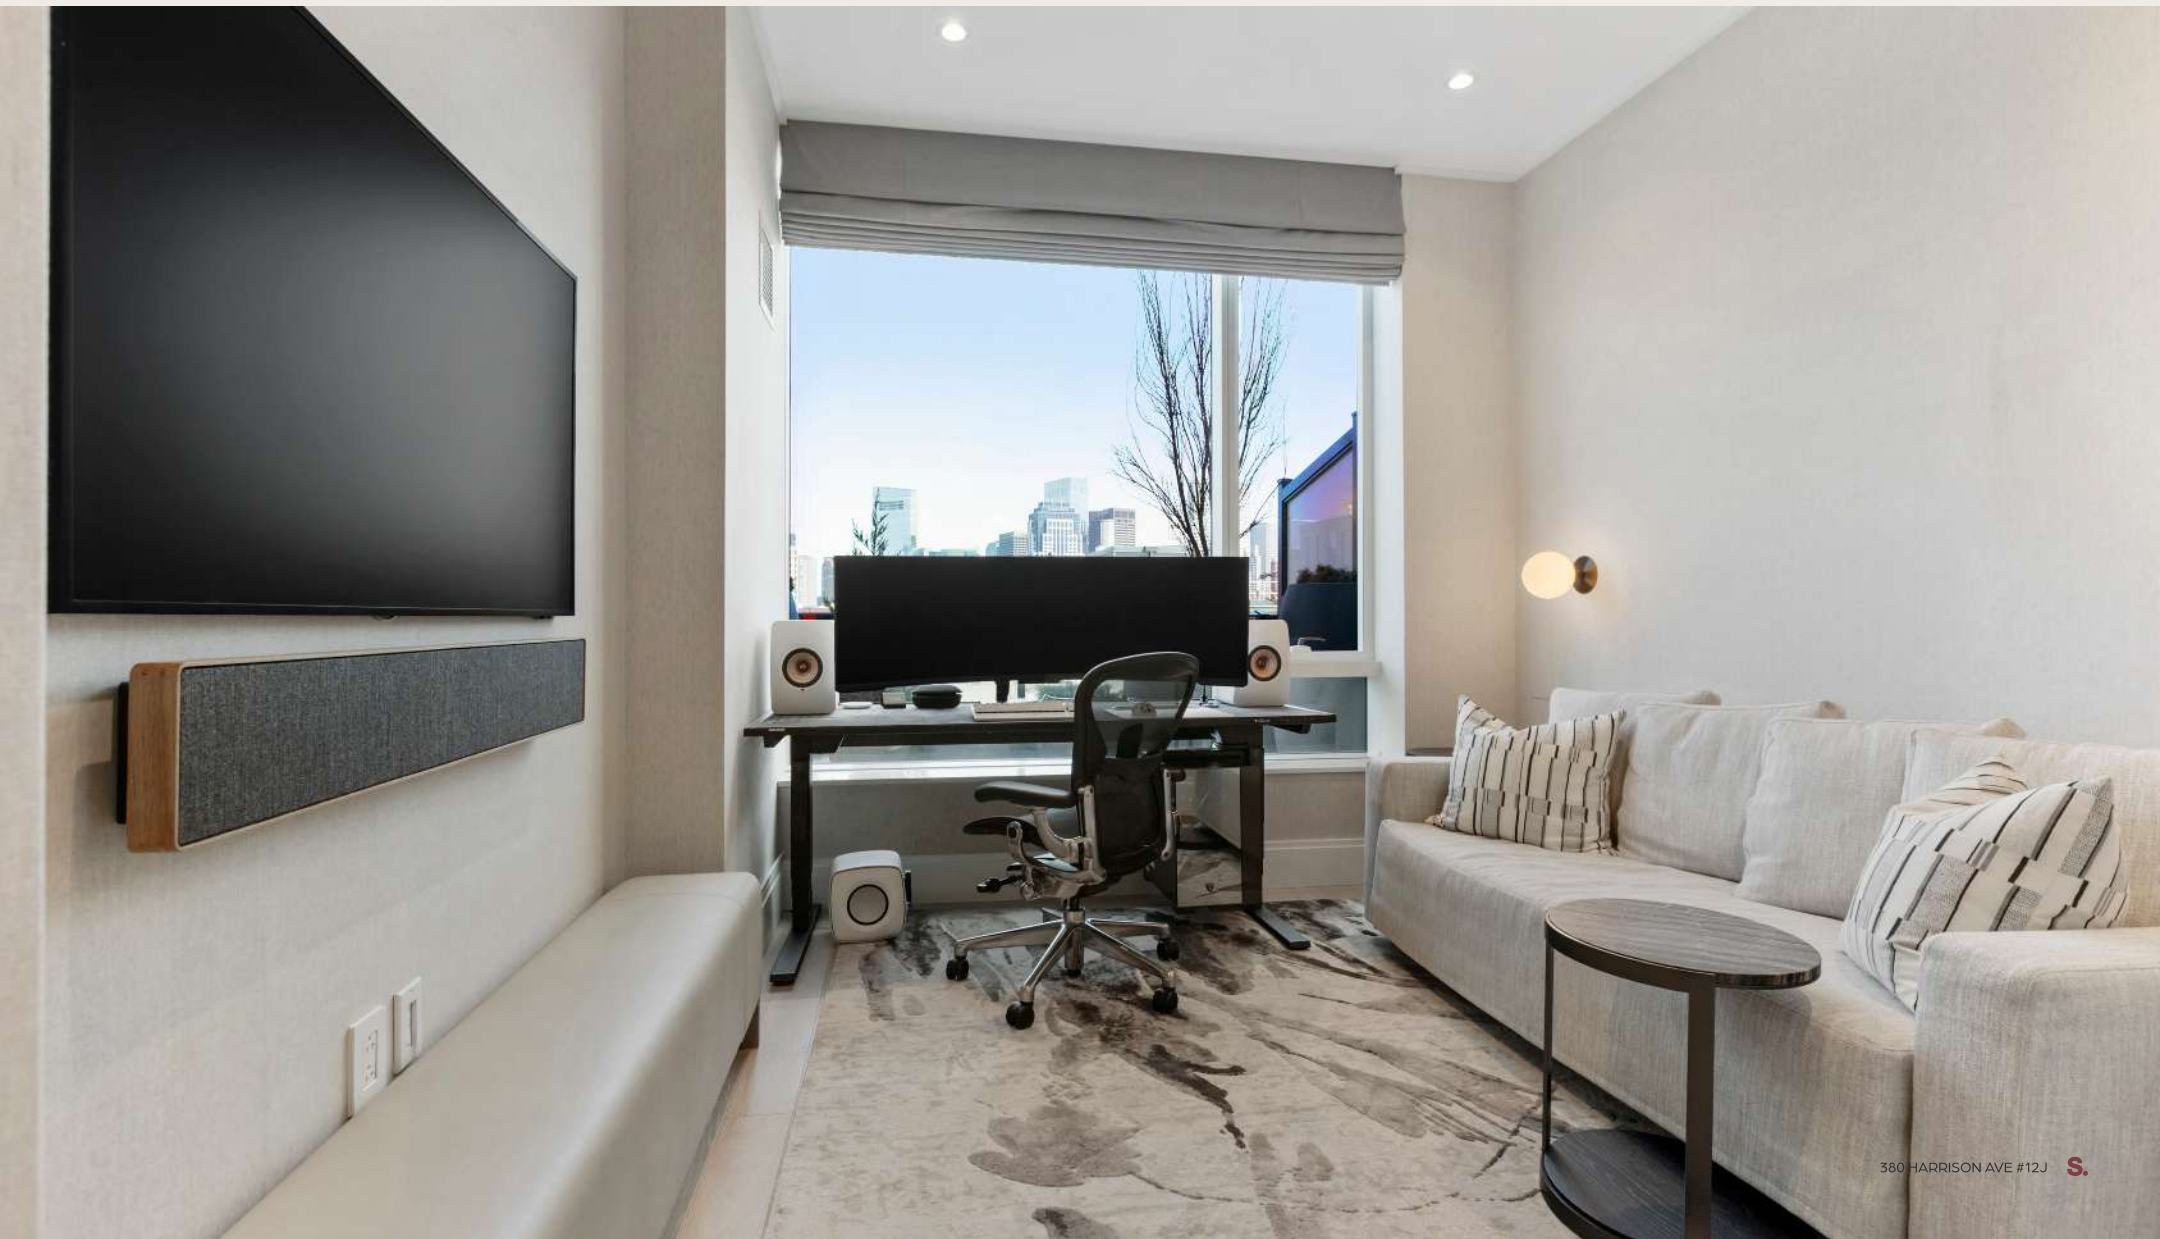



AMENITIES

Residents of The Quinn enjoy a fully serviced lifestyle with concierge, indoor pool, fitness center, sports lounge, library, and Kaia at street level.






RESIDENCE 12J AT THE QUINN

BOSTON | MASSACHUSETTS

4 BEDROOMS | 4.5 BATHROOMS
2,704 INT SF | 1,536 EXT SF

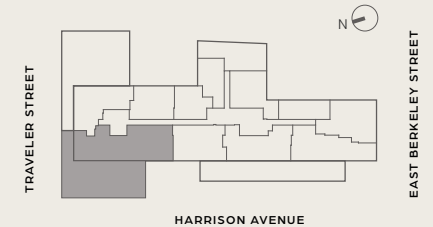

SERHANT.
SIGNATURE

380 HARRISON AVE #12J, BOSTON, MA 02118

© 2026 SERHANT. All rights reserved. SERHANT is a licensed real estate broker in AZ, CA, CT, FL, GA, MA, MD, NC, NJ, NV, NY, PA, RI, SC, VA & Washington, DC. All information deemed reliable but not guaranteed; prices, features, and availability subject to change. Floor plans are illustrative only; dimensions and square footage are approximate and not to scale; layout, details, and finishes may vary. Buyers should verify all information. Not intended to solicit properties already listed, interfere with existing agreements, or constitute a binding offer. Equal Housing Opportunity. CA DRE #02440323.



Exclusive Sales and Marketing By

THE
BOSTON ONE
TEAM

SERHANT.
SIGNATURE

SERHANT. LLC is the first real estate company launched and designed for the marketplace of tomorrow. We grew from the #1 ranked sales team in New York City into a full-service firm that is revolutionizing the traditional real estate model. At SERHANT., we do things differently. Our in-house production and branding teams — SERHANT. Studios and ID Lab — develop disruptive content that engages the market by exploring new creative frontiers and redefining pathways to connect. Our tech-powered innovation platform, SERHANT. ADX, gives our listings unparalleled exposure by reaching more buyers than anyone else.

Our agents are driven to succeed, understanding of client needs, and trained to balance established sales strategies and techniques with innovative thinking. We understand that it's more important than ever to help our clients and partners adapt to behavioral and market changes being driven by generational shifts and technological advances in society, and by combining traditional brokerage services with innovative production and marketing capabilities, we know how to do that better than anyone else.

JORGE SARIEGO

Founding Member SERHANT. Massachusetts
Licensed Associate Real Estate Broker | Team Lead
jorge@serhant.com
617.704.0921

ANGELINA SPIROPOULOS

Licensed RE Salesperson
angelina@serhant.com
781.401.0411

RESIDENCE ^{12J} ^{AT} THE QUINN

BOSTON | MASSACHUSETTS

380 Harrison Ave #12J, Boston, MA 02118 | [URL.COM](#)

SERHANT, LLC is a licensed real estate broker and abides by Equal Housing Opportunity laws. All material presented herein is intended for informational purposes only. Information is compiled from sources deemed reliable but is subject to errors, omissions, changes in price, condition, sale, or withdrawal without notice. No statement is made as to the accuracy of any description. All measurements and square footages are approximate. This is not intended to solicit property already listed. Nothing herein shall be construed as legal, accounting, or other professional advice outside the realm of real estate brokerage.

SERHANT.

SIGNATURE