
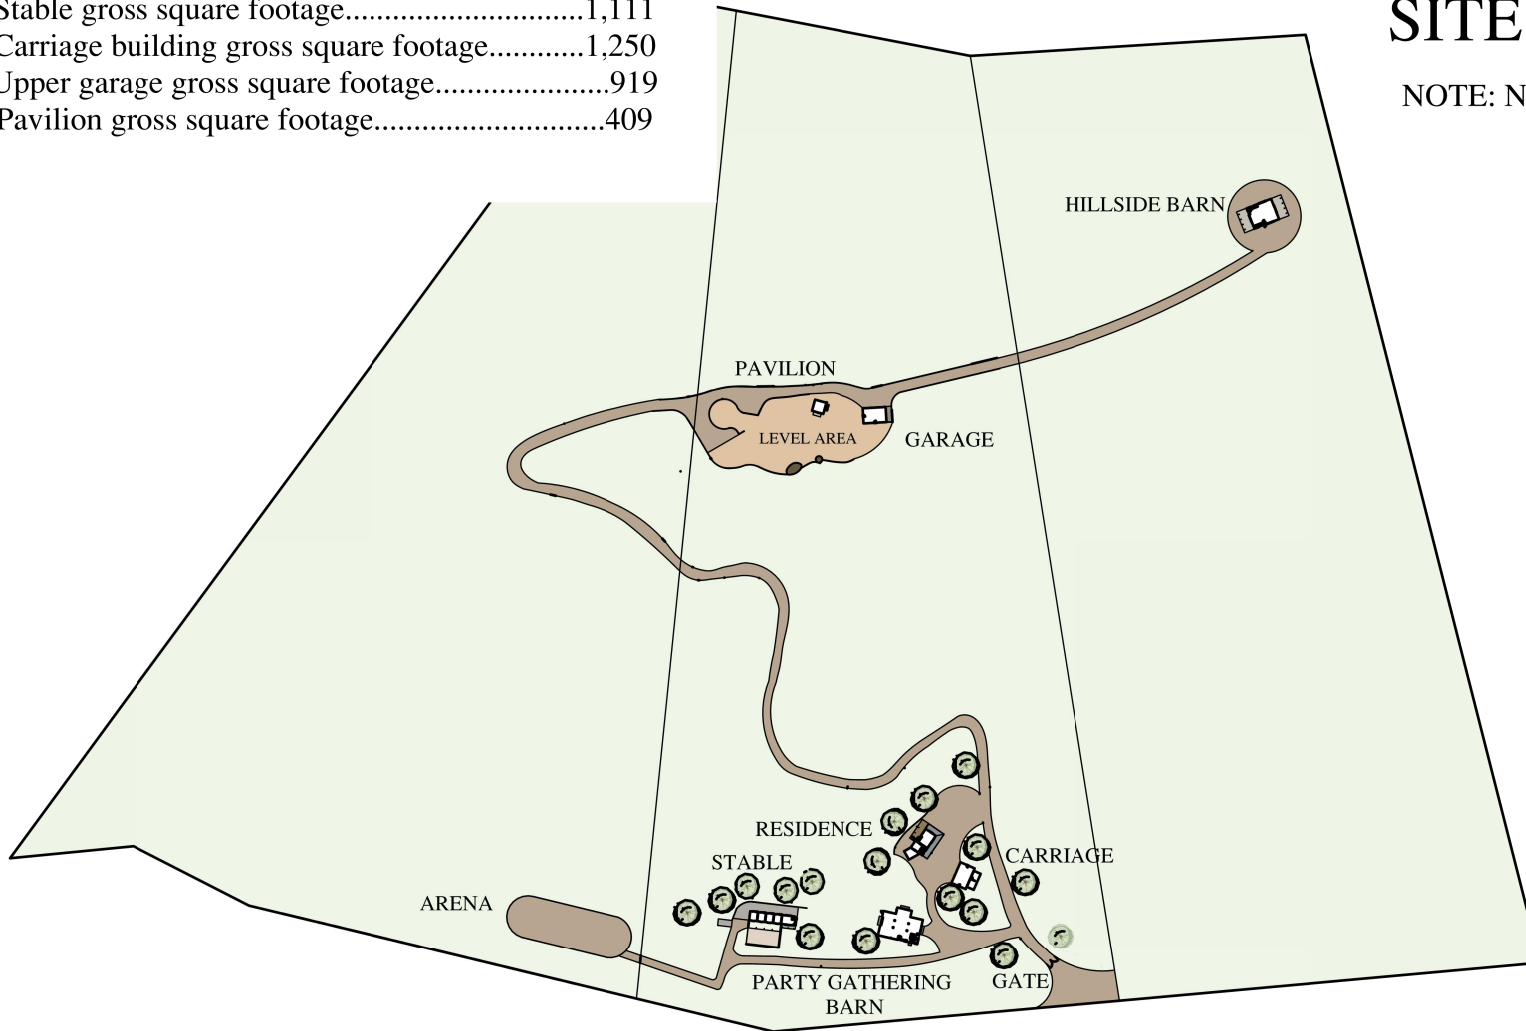


Residence gross square footage.....1,072
 Garage & Laundry gross square footage.....839
 Storage gross square footage.....490
 Party/ Gathering Barn gross square footage.....4,574
 Hillside Barn gross square footage.....2,101
 Stable gross square footage.....1,111
 Carriage building gross square footage.....1,250
 Upper garage gross square footage.....919
 Pavilion gross square footage.....409


SITE PLAN

NOTE: Not to scale

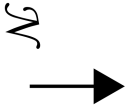


3631 Woodstock RD
 Santa Ynez, CA 93460

RESIDENCE

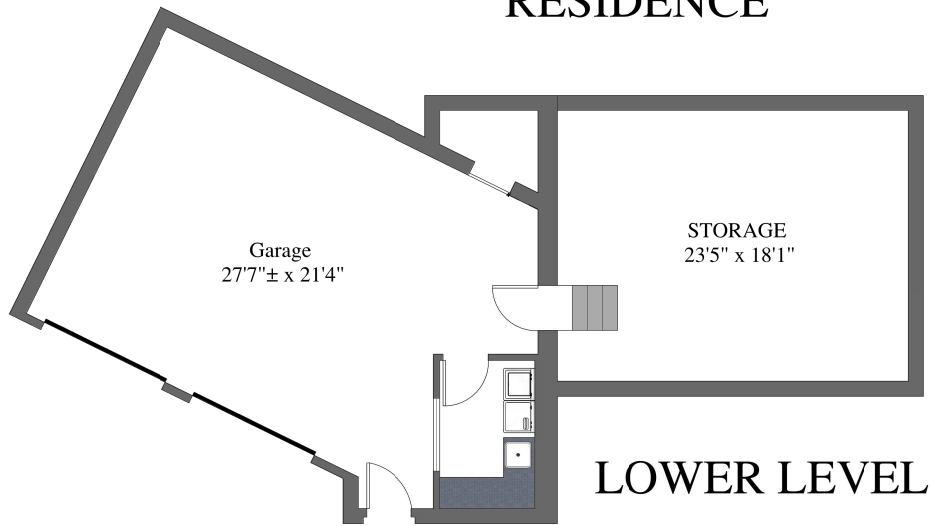


3631 Woodstock RD
Santa Ynez, CA 93460

Residence gross square footage.....	1,072
Garage & Laundry gross square footage.....	839
Storage gross square footage.....	490
Party/ Gathering Barn gross square footage.....	4,574
Hillside Barn gross square footage.....	2,101
Stable gross square footage.....	1,111
Carriage building gross square footage.....	1,250
Upper garage gross square footage.....	919
Pavilion gross square footage.....	409

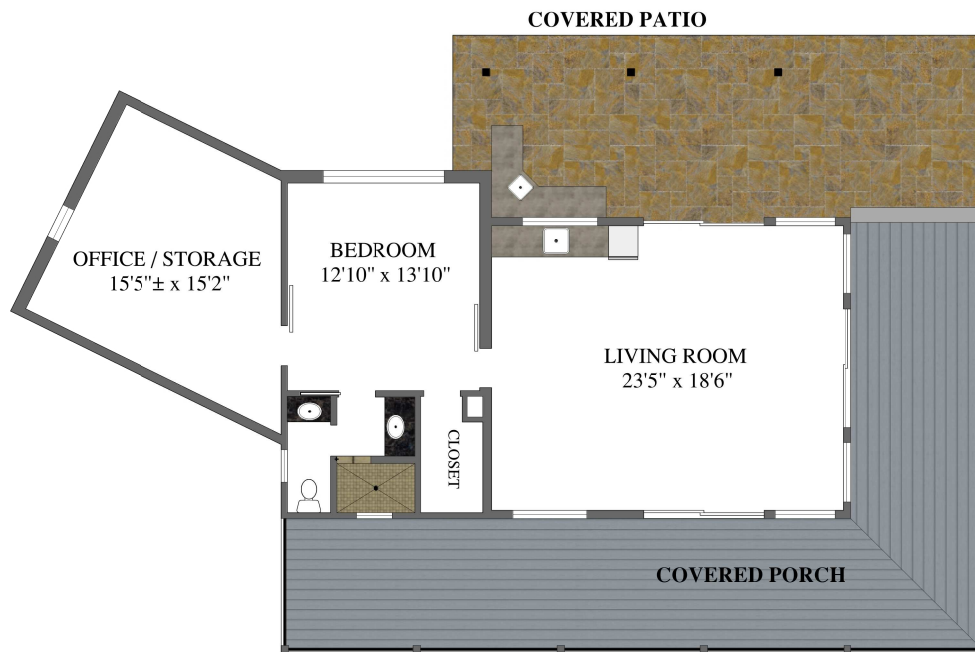

ENTRY LEVEL

UPPER LEVEL

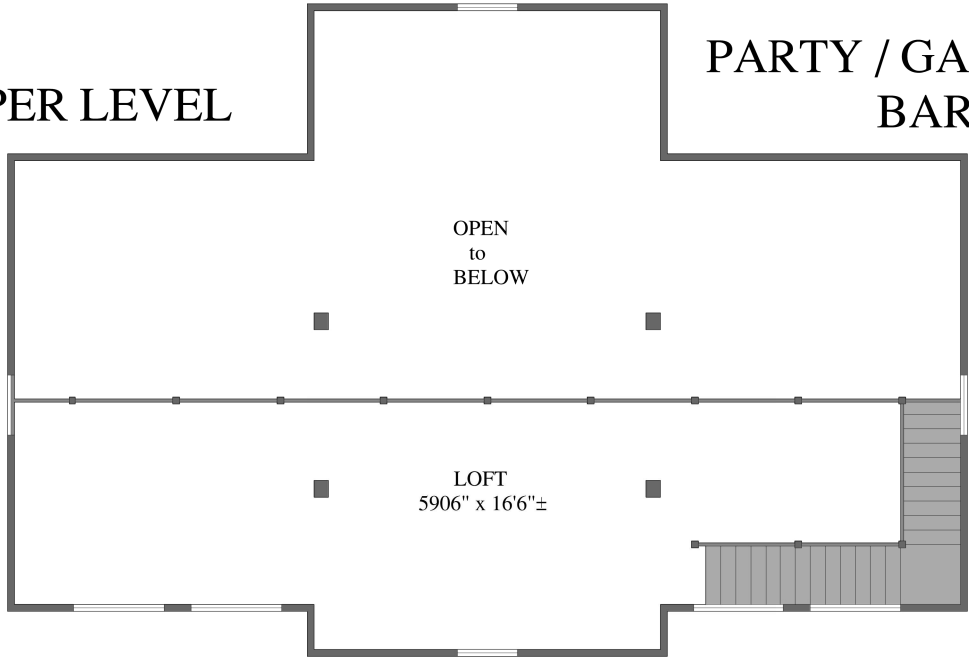


PARTY / GATHERING
BARN

3631 Woodstock RD
Santa Ynez, CA 93460

Residence gross square footage.....	1,072
Garage & Laundry gross square footage.....	839
Storage gross square footage.....	490
Party/ Gathering Barn gross square footage.....	4,574
Hillside Barn gross square footage.....	2,101
Stable gross square footage.....	1,111
Carriage building gross square footage.....	1,250
Upper garage gross square footage.....	919
Pavilion gross square footage.....	409

ENTRY LEVEL

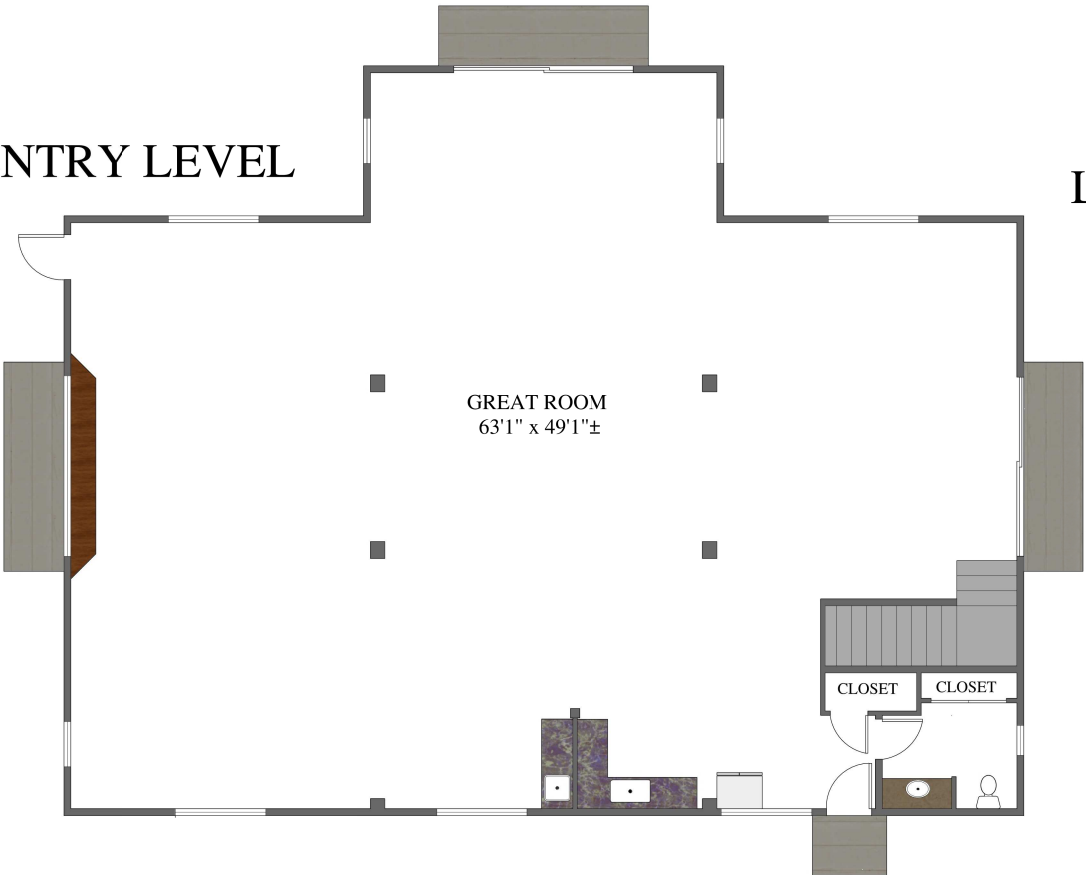

LOWER LEVEL




HILLSIDE BARN



ENTRY LEVEL

3631 Woodstock RD
Santa Ynez, CA 93460


Residence gross square footage.....	1,072
Garage & Laundry gross square footage.....	839
Storage gross square footage.....	490
Party/ Gathering Barn gross square footage....	4,574
Hillside Barn gross square footage.....	2,101
Stable gross square footage.....	1,111
Carriage building gross square footage.....	1,250
Upper garage gross square footage.....	919
Pavilion gross square footage.....	409

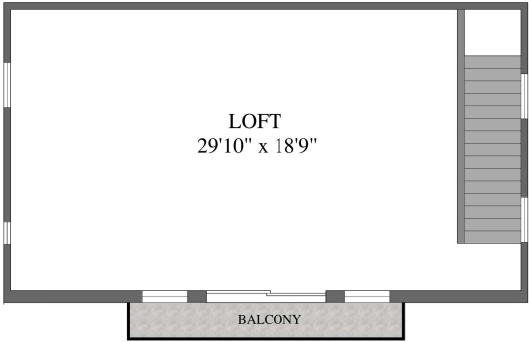


UPPER LEVEL

ARMCS
mark@armcs.biz
805-448-1032
Drawings are represented as accurate however no guarantee is made
as to accuracy of any information. All measurements and square
footages are approximate.

STABLE

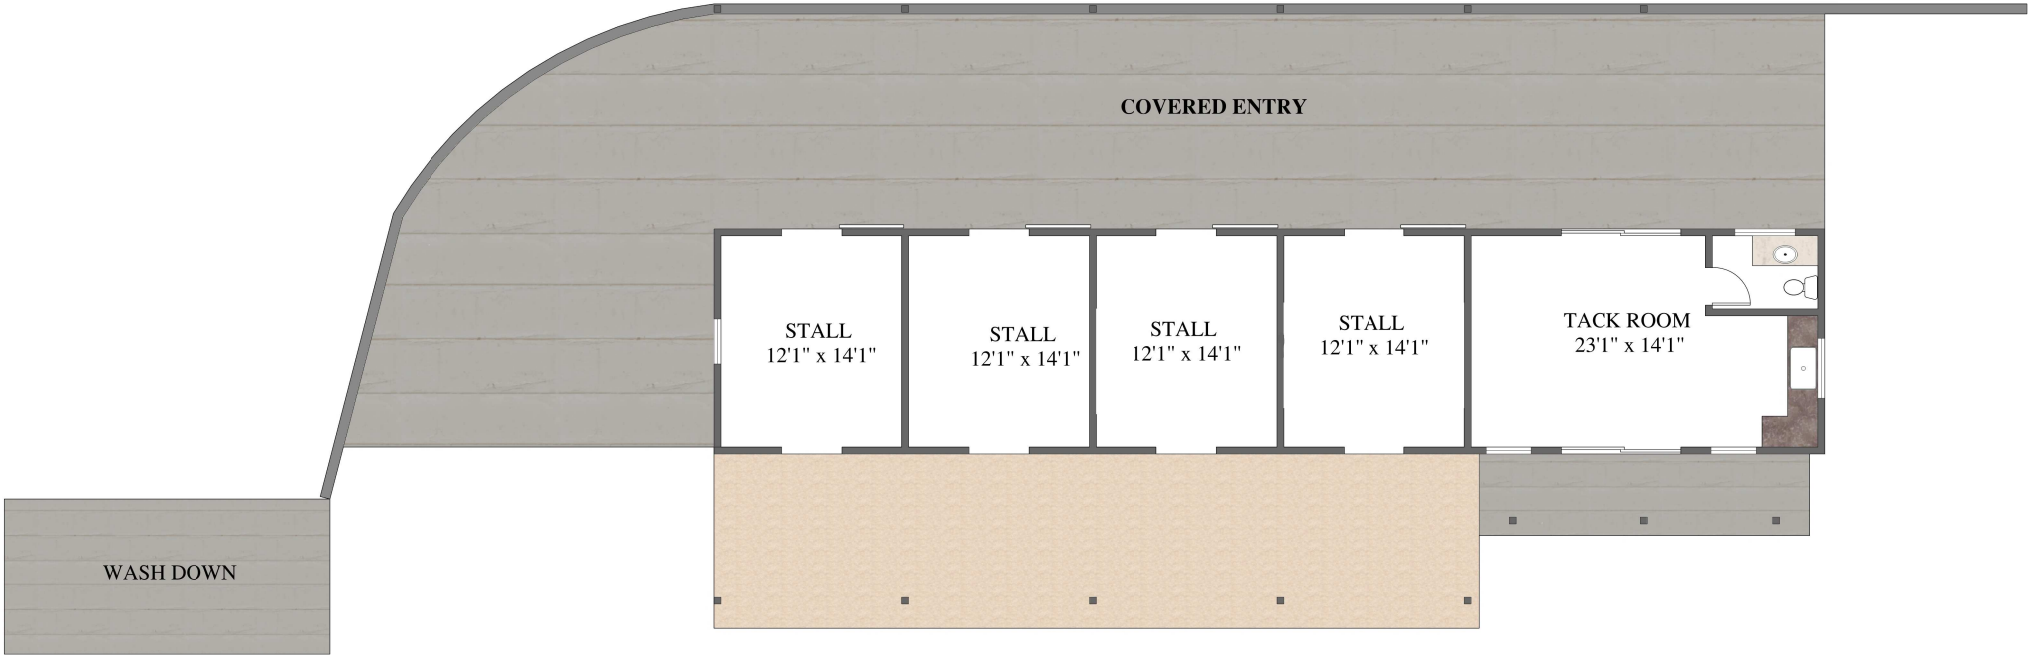

3631 Woodstock RD
Santa Ynez, CA 93460

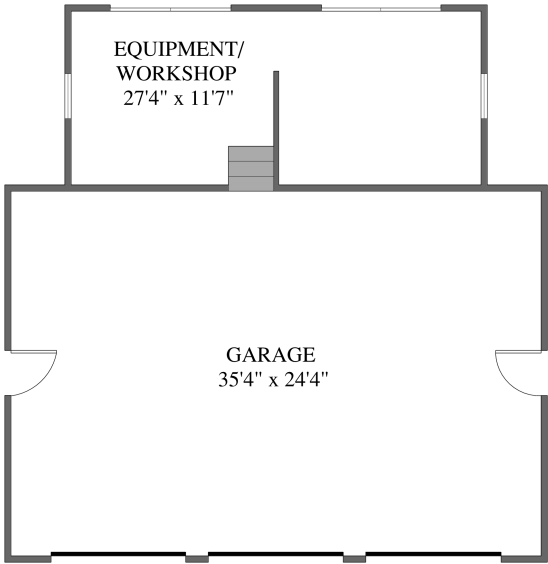


CARRIAGE

Residence gross square footage.....	1,072
Garage & Laundry gross square footage.....	839
Storage gross square footage.....	490
Party/ Gathering Barn gross square footage....	4,574
Hillside Barn gross square footage.....	2,101
Stable gross square footage.....	1,111
Carriage building gross square footage.....	1,250
Upper garage gross square footage.....	919
Pavilion gross square footage.....	409

3631 Woodstock RD Santa Ynez, CA 93460

Residence gross square footage.....	1,072
Garage & Laundry gross square footage.....	839
Storage gross square footage.....	490
Party/ Gathering Barn gross square footage.....	4,574
Hillside Barn gross square footage.....	2,101
Stable gross square footage.....	1,111
Carriage building gross square footage.....	1,250
Upper garage gross square footage.....	919
Pavilion gross square footage.....	409

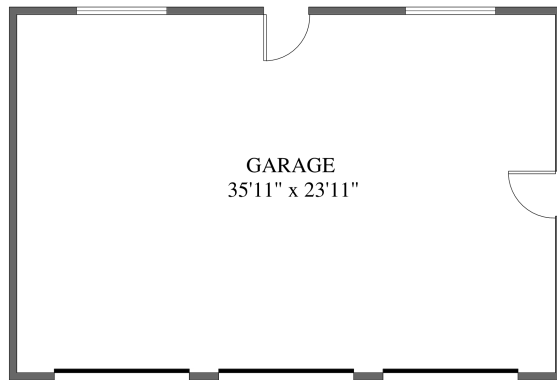

UPPER GARAGE



PAVILION