


Scott & Maria House Project
 108 Interpromontory Rd, Great Falls
 Erosion control protection plan
 Designer: Patrick J Kerfoot
 Contractor: Kerfoot Enterprises LLC
 References: IRC 2021

Silt Fence Perimeter Location

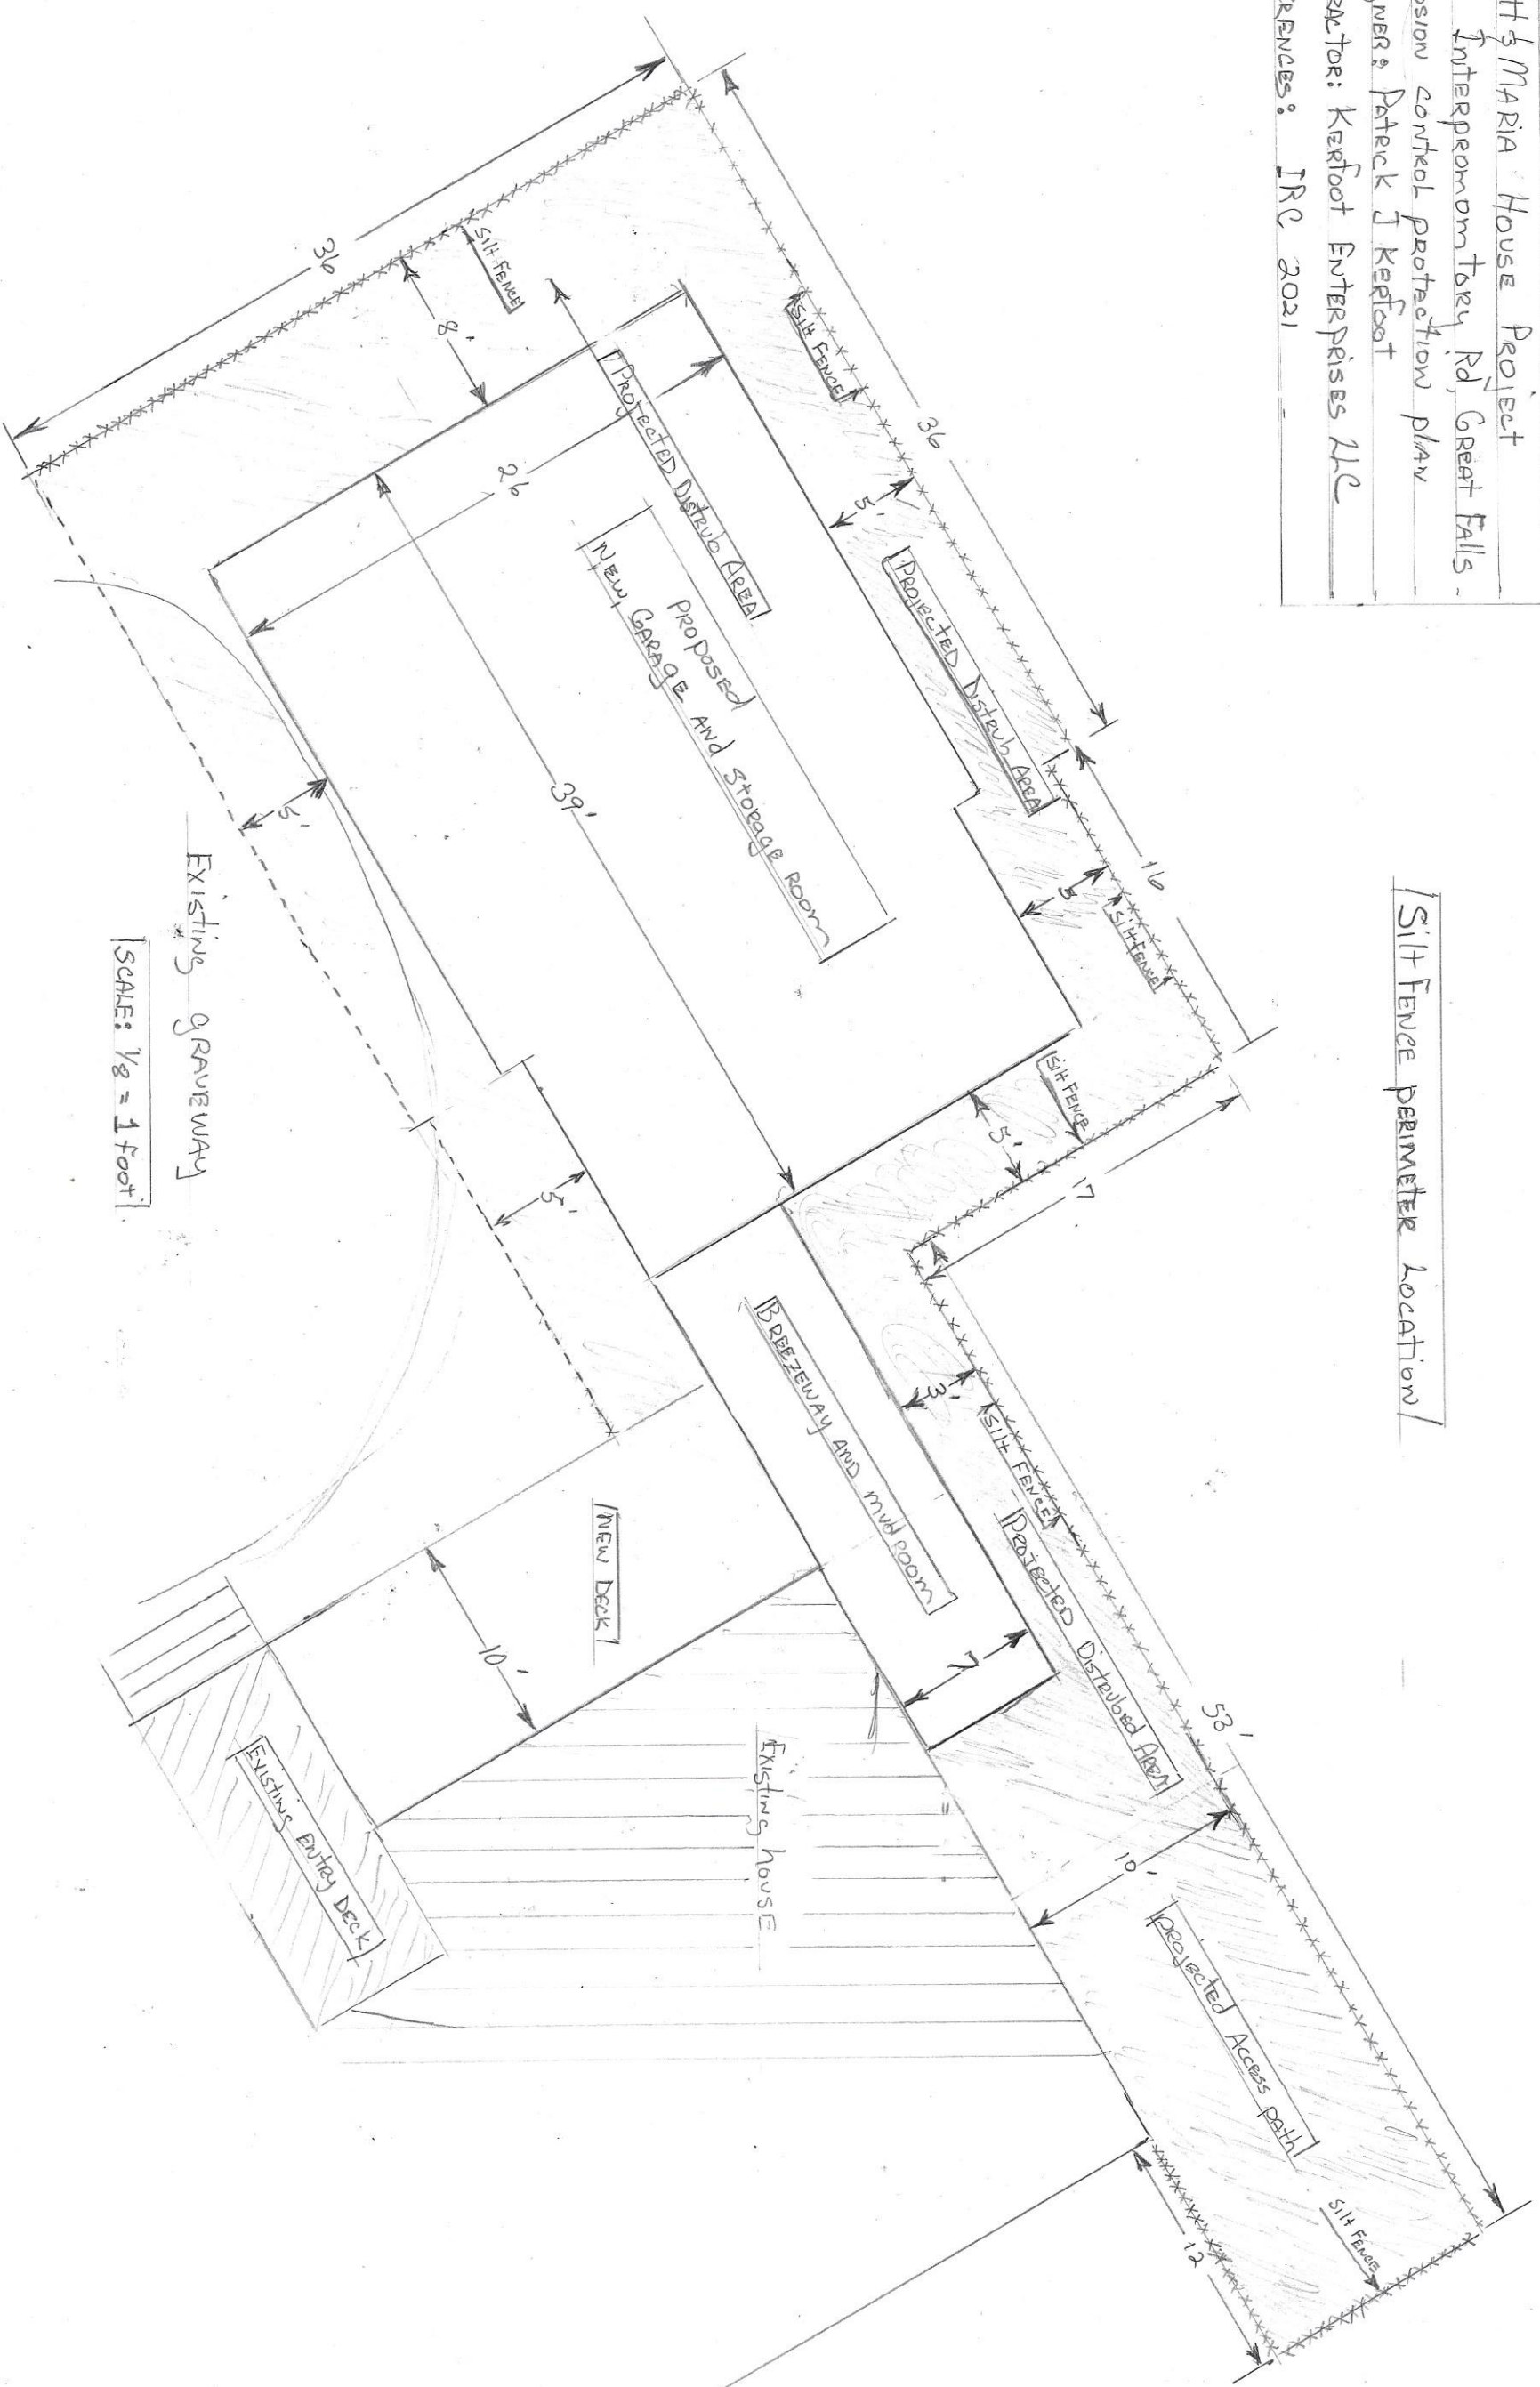

SCALE: 1/8" = 1 foot

1A009