


Scott & Maria Miller House Project
 708 Interpromontory Rd, Great Falls
 Exterior Decks and Staircase Project
 Designer: Patrick J Kerfoot
 Contractor: Kerfoot Enterprises LLC.
 References: IRC 2021 Typical Deck Details

1. Note: All Fastener and Mechanical Elements will comply with Timber Deck Details
2. Decking material = 1/2" x 6" or 1 1/2" center joist
 Trex Transcends with 12" center joist

Please Note: This Stair Detail

is a projected design configuration. Actual height place location will be determined by actual field measurement.

This is to ensure correct headroom for lower down steps. require min 6'8" clearance

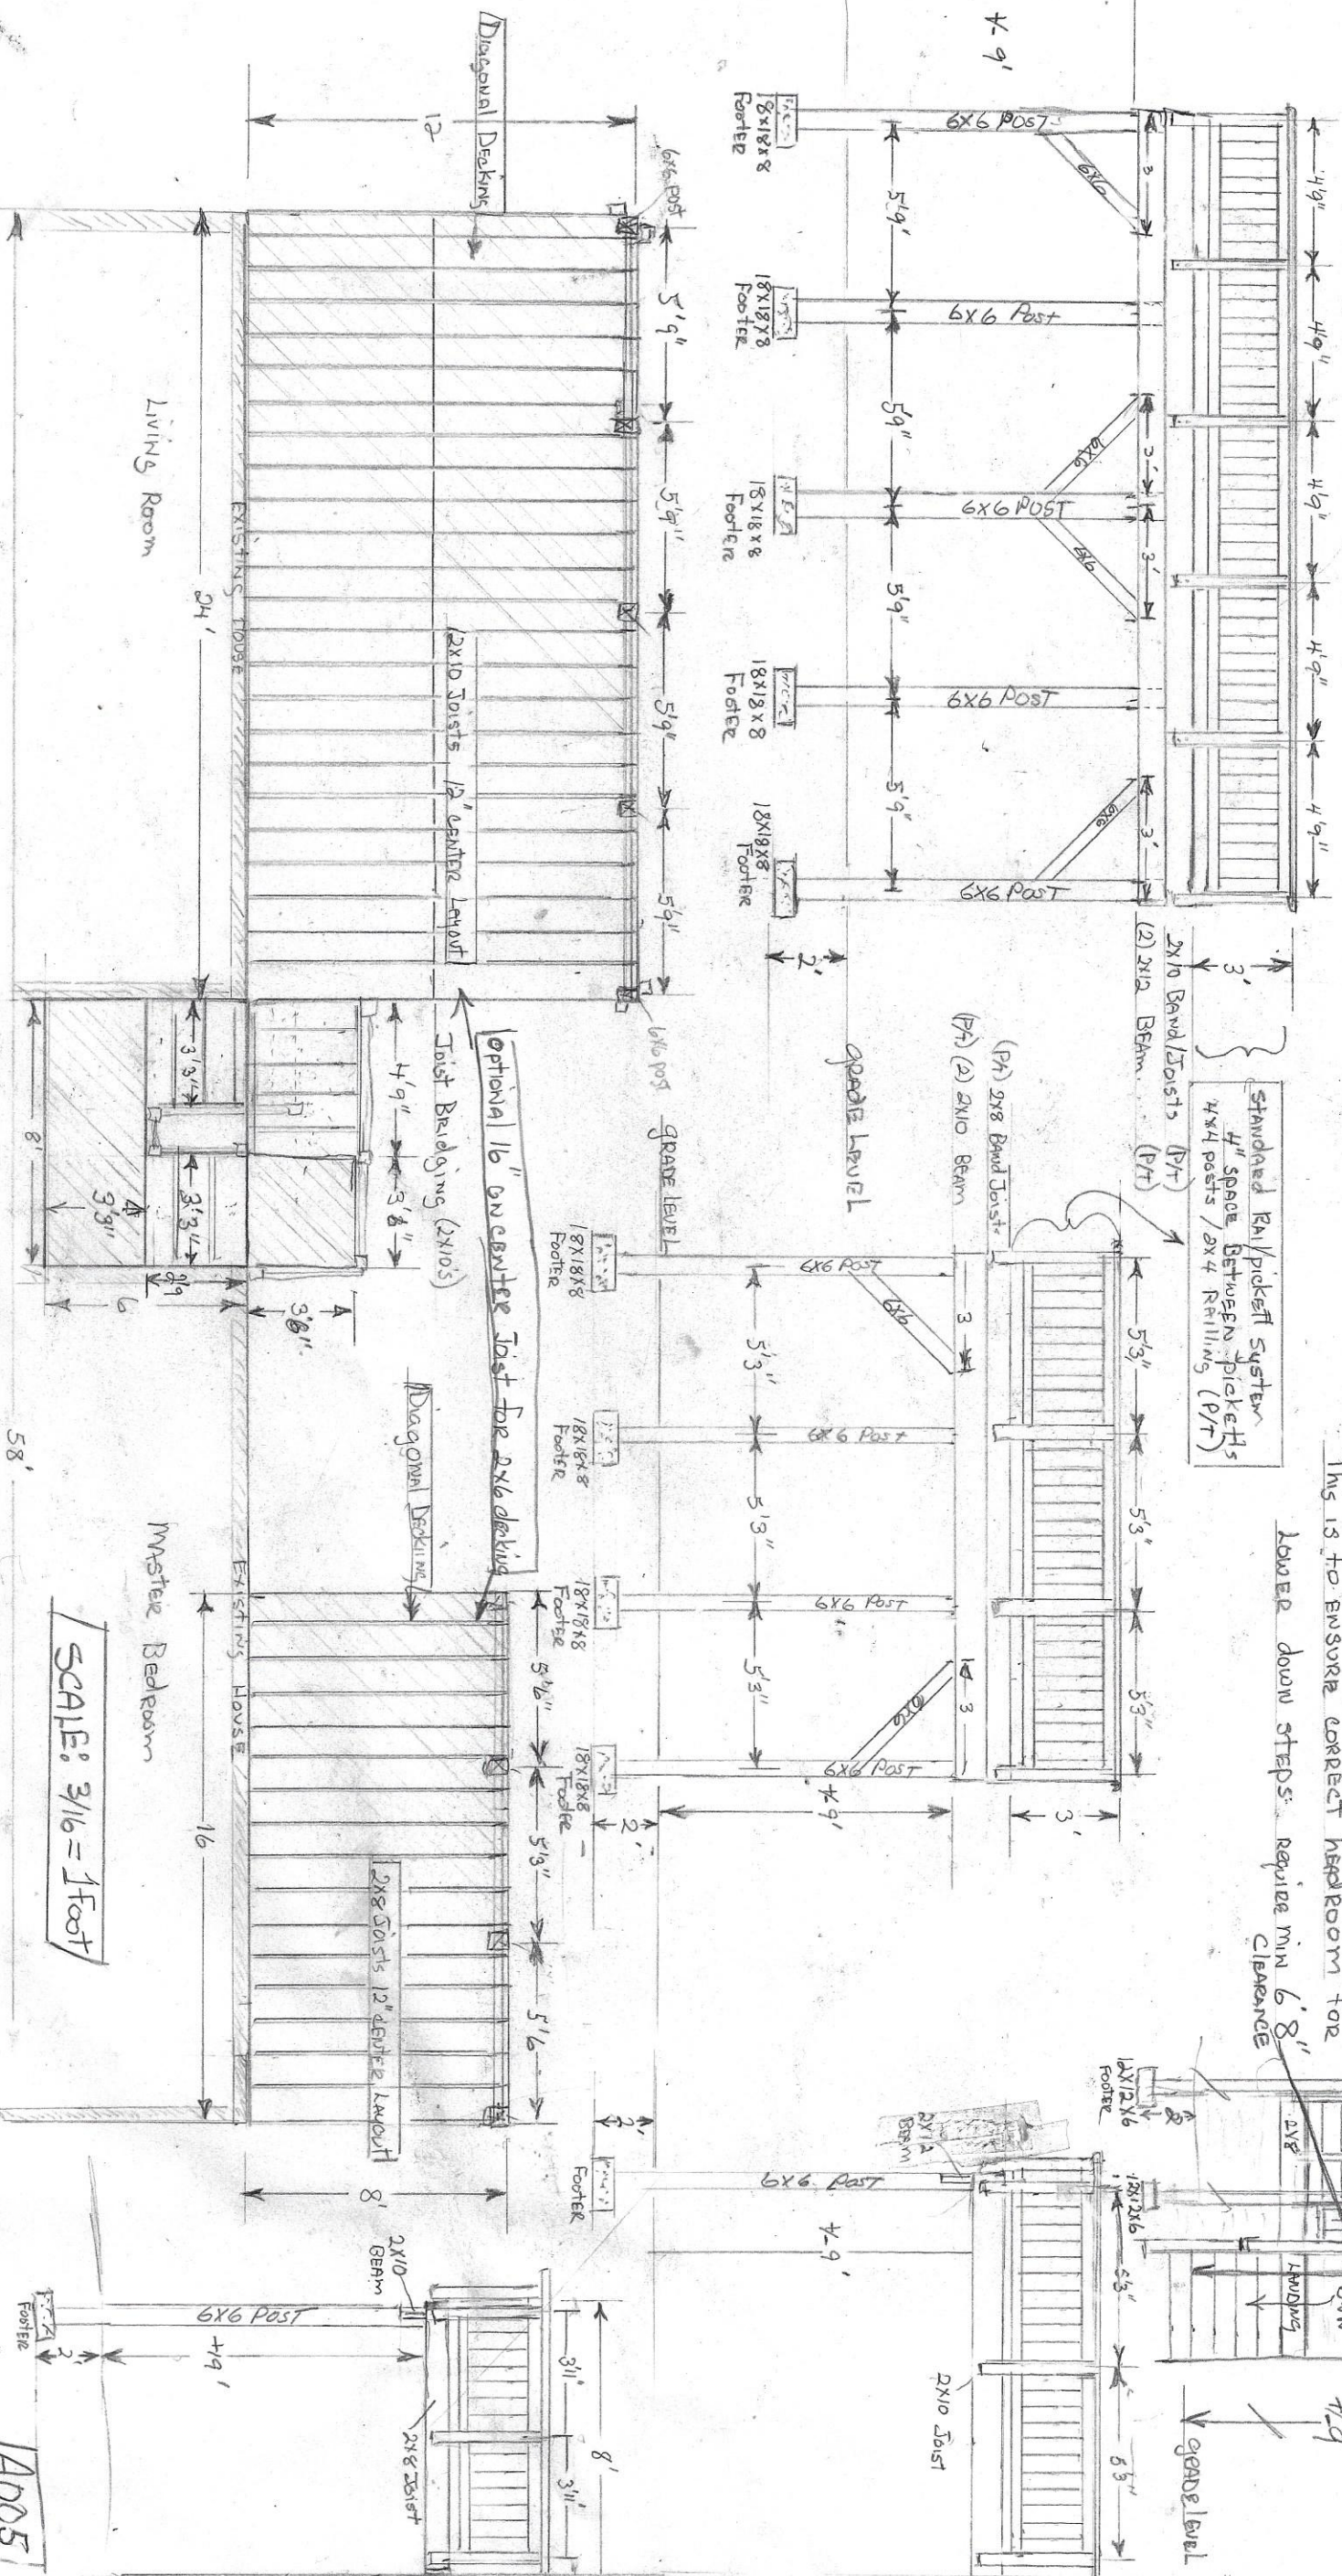

SCALE: 3/16" = 1'00"

A005