


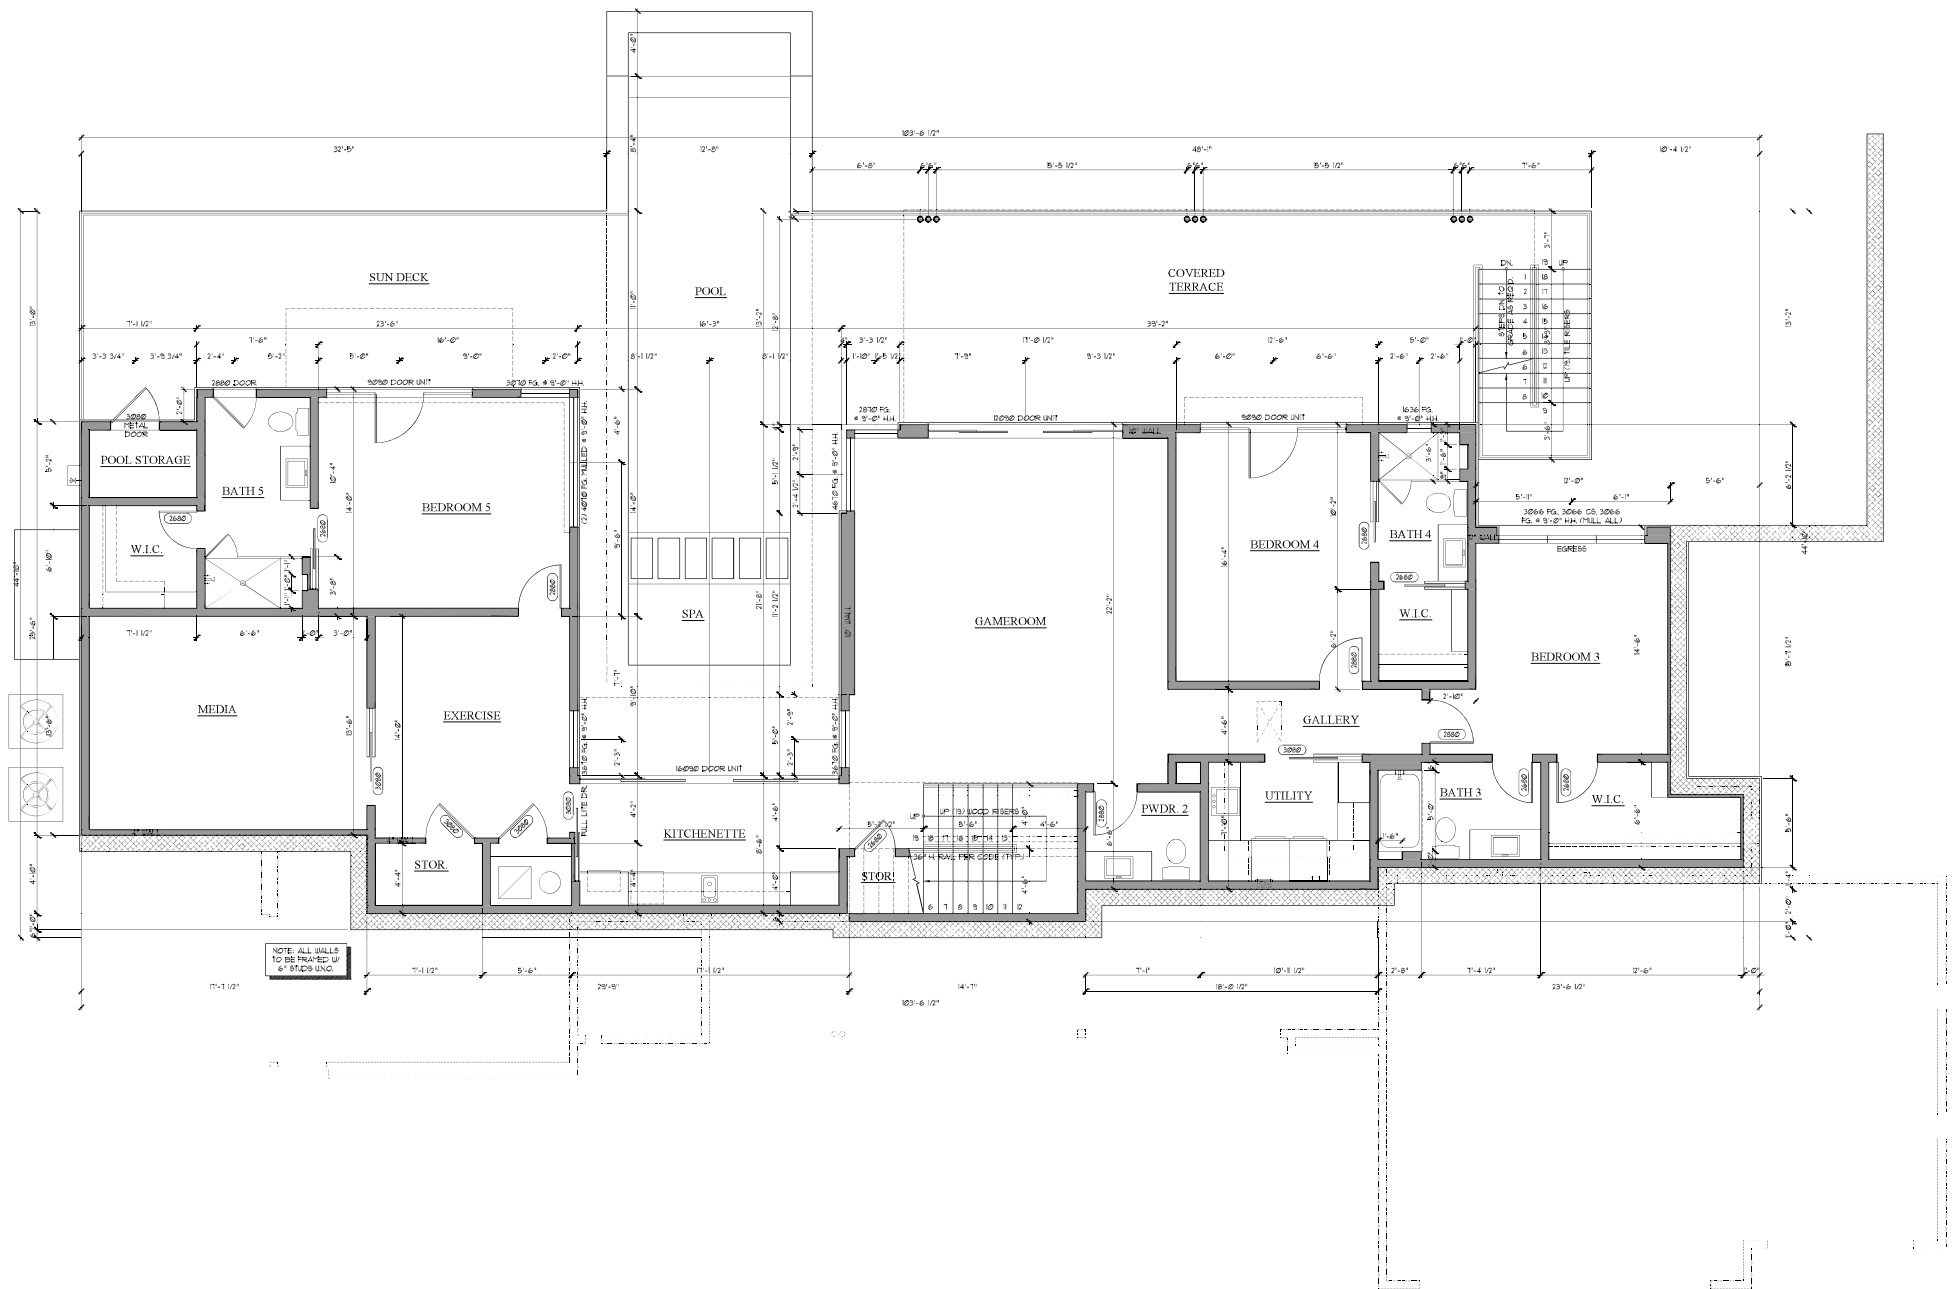

LOWER FLOOR DIMENSION PLAN
SCALE 1/4" = 1'-0"