



SCALE:  $1/8"=1'-0"$

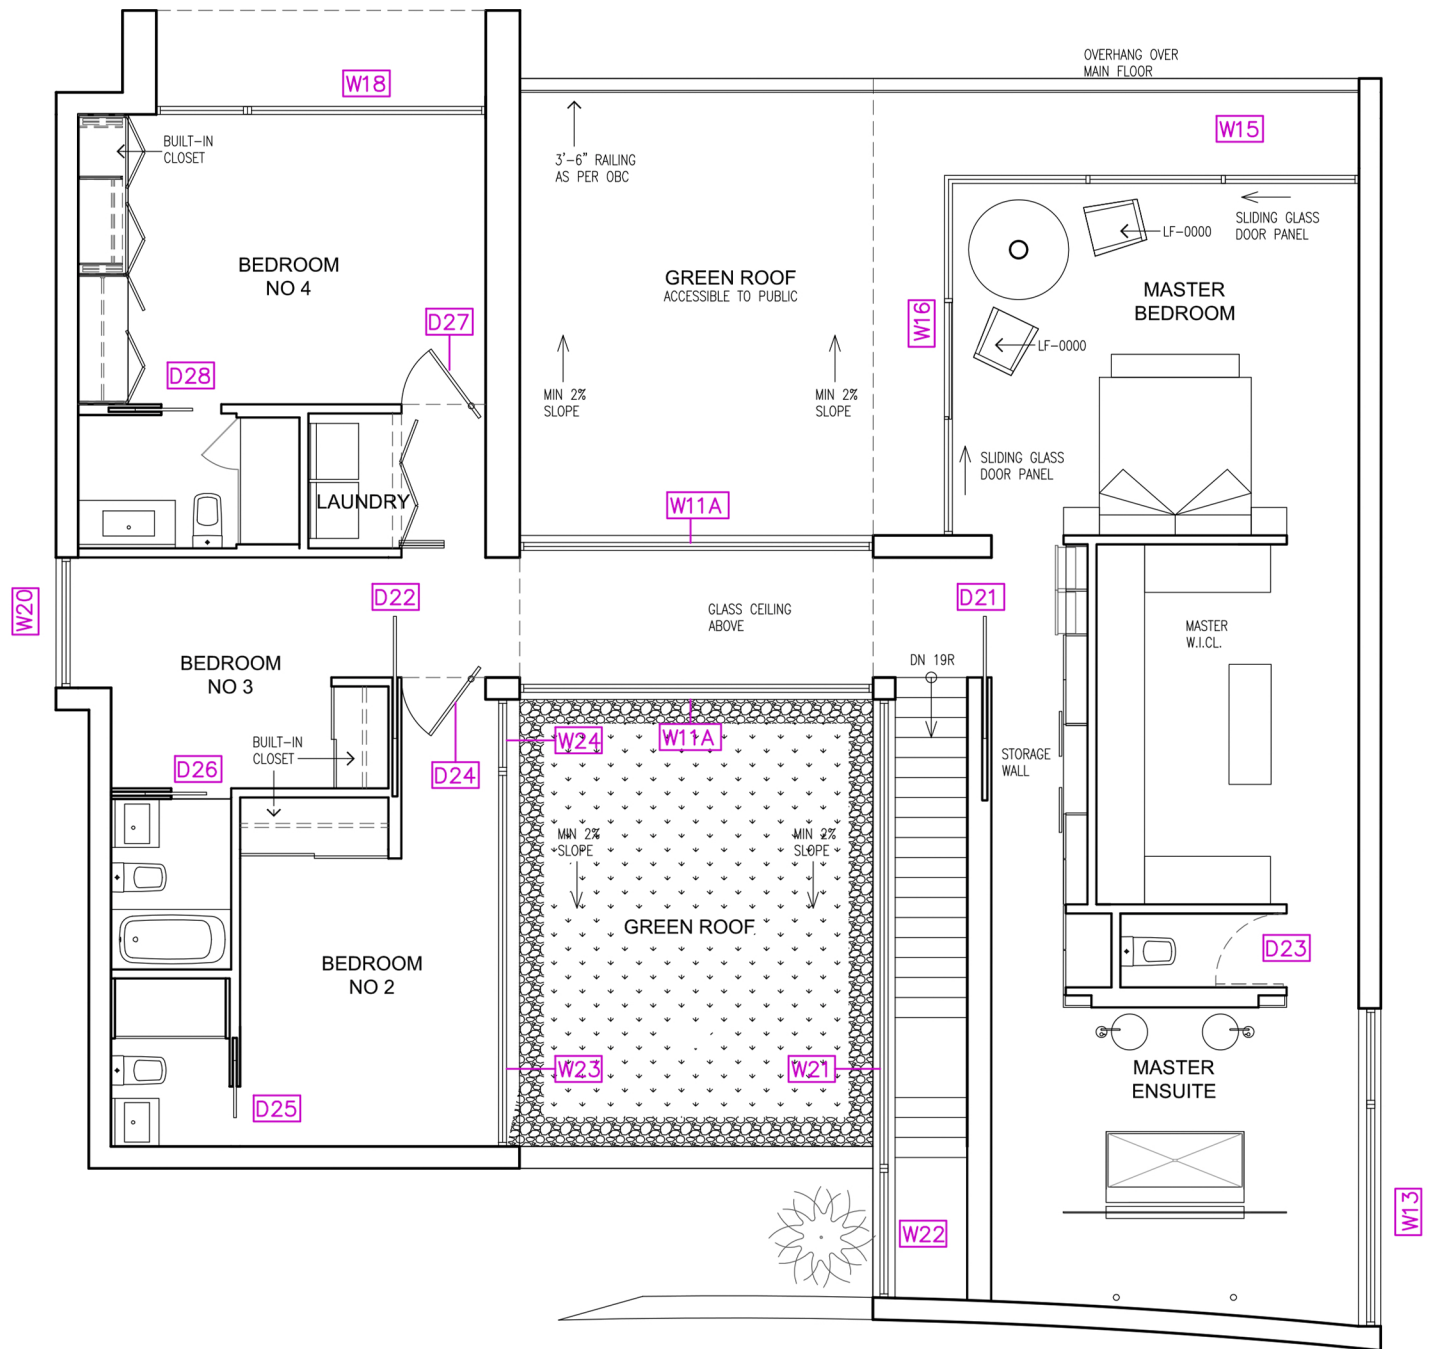

1 FURNITURE PLAN - 2ND FLOOR

ID.06 SCALE: 1/8"=1'-0"

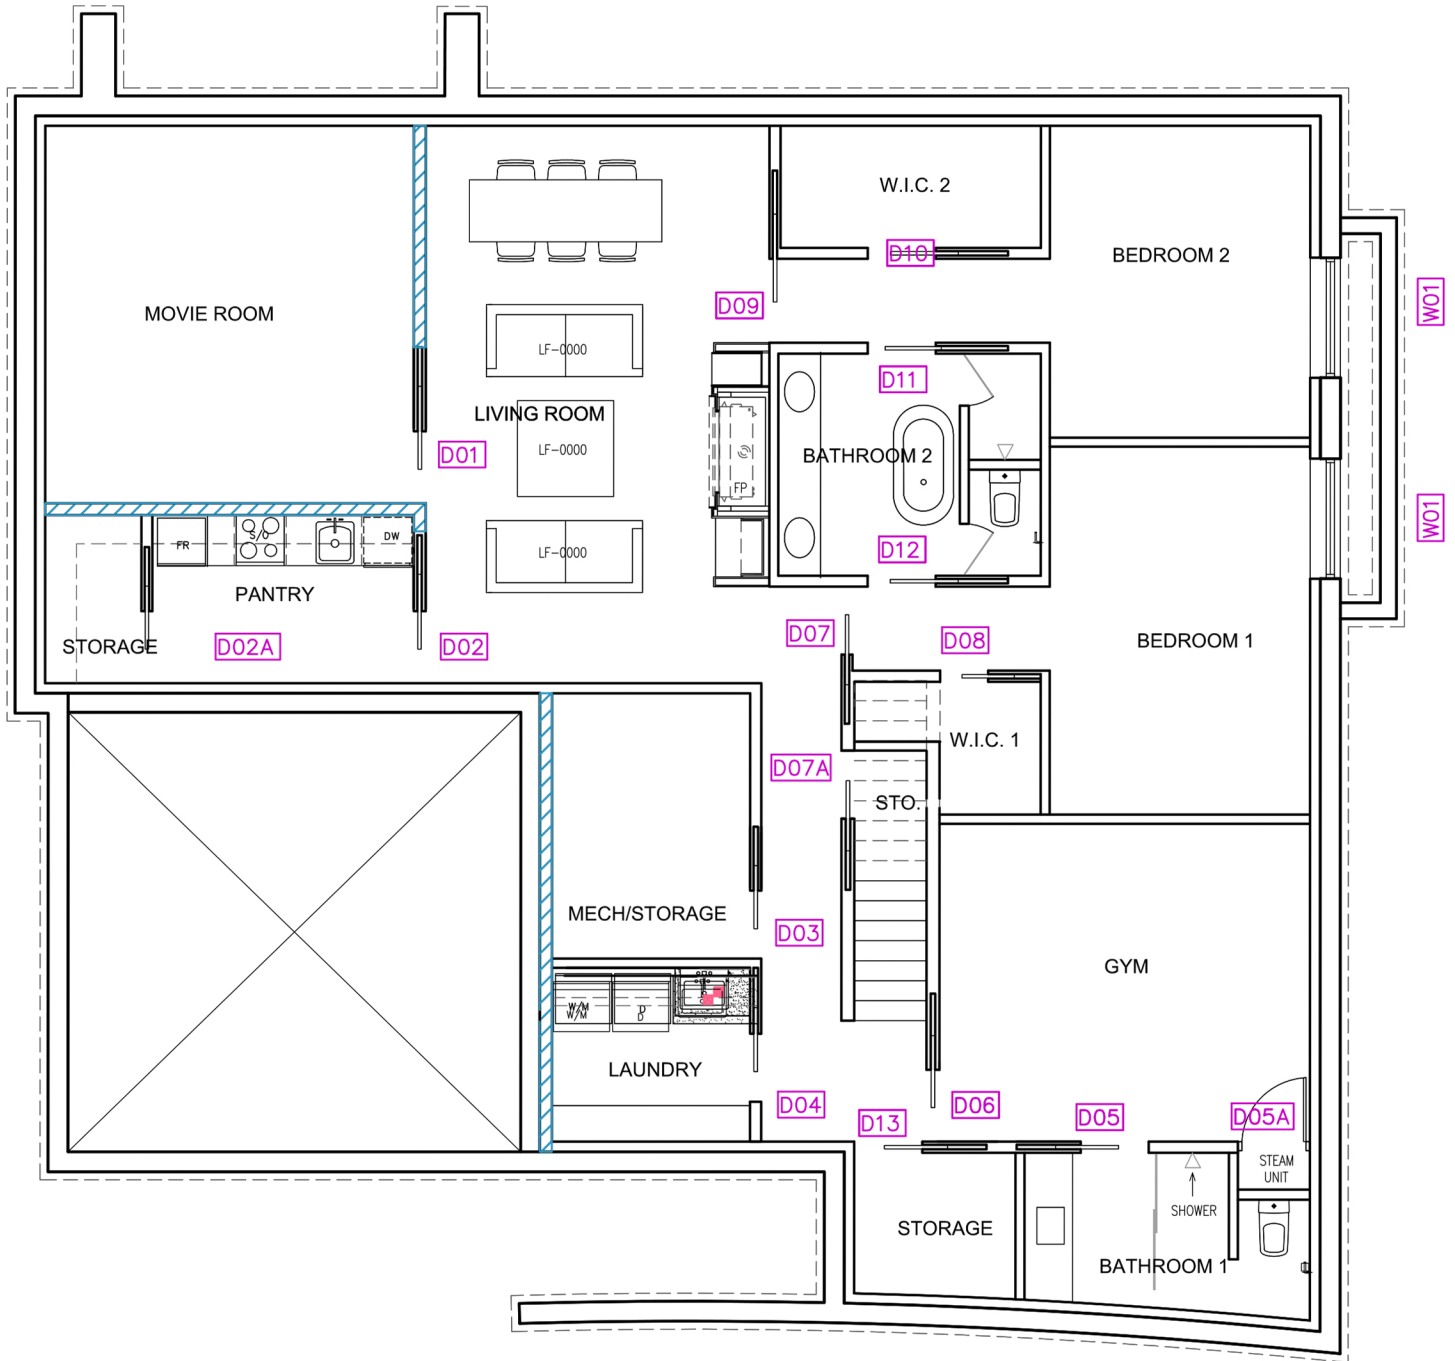

1  
ID.04

# FURNITURE PLAN - BASEMENT

SCALE: 1/8"=1'-0"