

BROOKLIN VUE

SINGLE DETACHED FLOORPLANS





SINGLE DRILLAGE MODELS



38' Lot

ROSEHILL ONE



ELEV. C



ELEV. A




ELEV. B

ELEVATION A | 1,748 SQ. FT. ELEVATION B | 1,785 SQ. FT. ELEVATION C | 1,753 SQ. FT.


37' Lot

ROSEHILL ONE

Elev. A • 1,748 sq.ft. | Elev. B • 1,785 sq.ft. | Elev. C • 1,753 sq.ft.

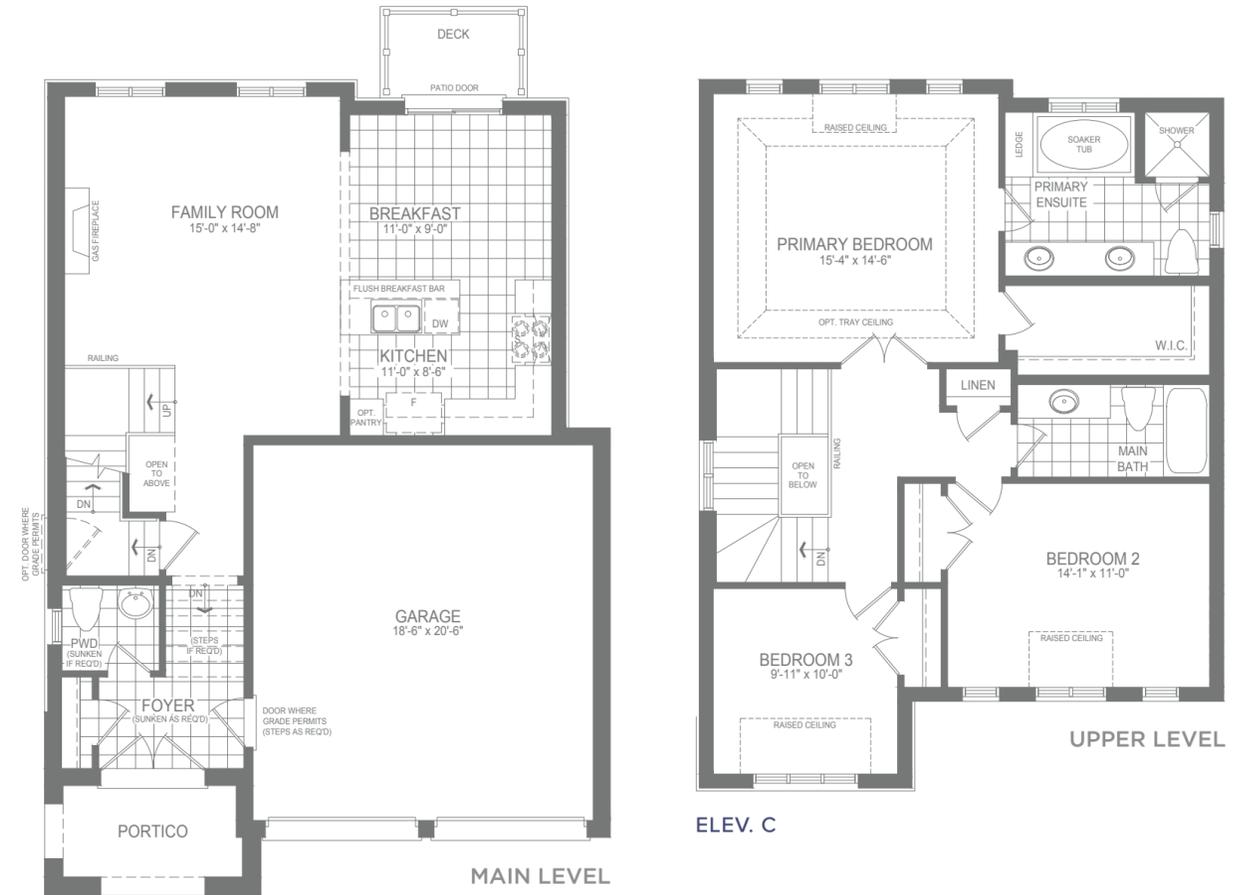

ELEV. C

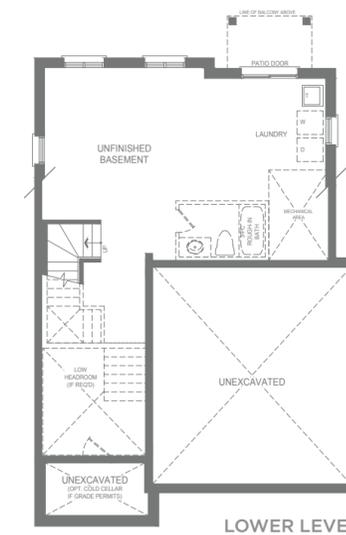

ELEV. C



TREASURE HILL

Steps and porches may vary at any exterior or garage entrance ways due to grading variance. Actual usable floor space may vary from stated floor area. All renderings are artist's concept. Dimensions, specifications, architectural and mechanical detailing are approximate and subject to minor modifications. E. & O. E.



38' Lot

ROSEHILL THREE



ELEV. C



ELEV. A



ELEV. B

ELEVATION A | 2,243 SQ. FT. ELEVATION B | 2,316 SQ. FT. ELEVATION C | 2,312 SQ. FT.


37' Lot

ROSEHILL THREE


Elev. A • 2,243 sq.ft. | Elev. B • 2,316 sq.ft. | Elev. C • 2,312 sq.ft.



ELEV. C

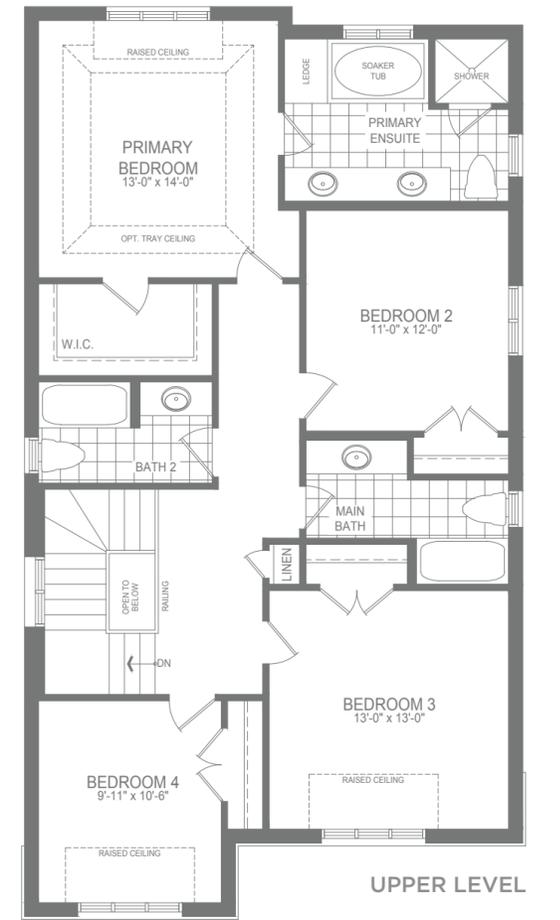

ELEV. C

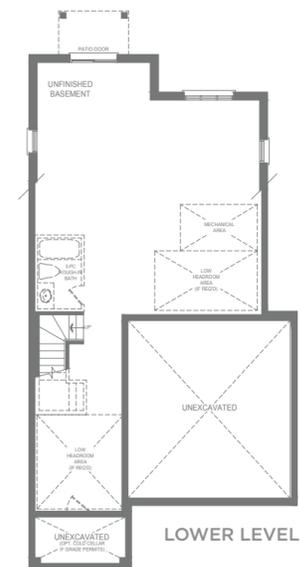

ELEV. C



TREASURE HILL

Steps and porches may vary at any exterior or garage entrance ways due to grading variance. Actual usable floor space may vary from stated floor area. All renderings are artist's concept. Dimensions, specifications, architectural and mechanical detailing are approximate and subject to minor modifications. E. & O. E.

38' Lot

ROSEHILL FOUR



ELEV. C



ELEV. A



ELEV. B

ELEVATION A | 2,378 SQ. FT. ELEVATION B | 2,451 SQ. FT. ELEVATION C | 2,418 SQ. FT.


37' Lot

ROSEHILL FOUR

Elev. A • 2,378 sq.ft. | Elev. B • 2,451 sq.ft. | Elev. C • 2,418 sq.ft.



ELEV. C

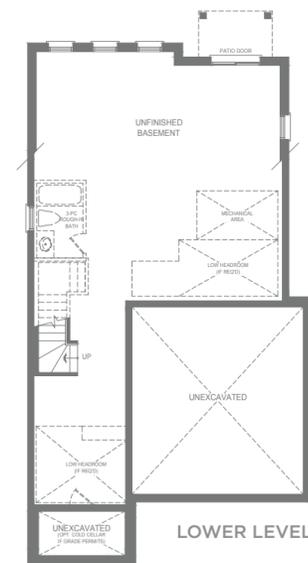

ELEV. C



TREASURE HILL

Steps and porches may vary at any exterior or garage entrance ways due to grading variance. Actual usable floor space may vary from stated floor area. All renderings are artist's concept. Dimensions, specifications, architectural and mechanical detailing are approximate and subject to minor modifications. E. & O. E.



38' Lot

CAMDEN THREE



ELEV. C



ELEV. A



ELEV. B

ELEVATION A | 2,642 SQ. FT. ELEVATION B | 2,708 SQ. FT. ELEVATION C | 2,684 SQ. FT.


37' Lot

CAMDEN THREE

Elev. A • 2,642 sq.ft. | Elev. B • 2,708 sq.ft. | Elev. C • 2,684 sq.ft.



ELEV. C

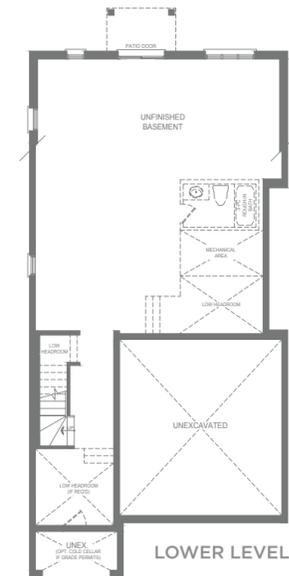

ELEV. C



TREASURE HILL

Steps and porches may vary at any exterior or garage entrance ways due to grading variance. Actual usable floor space may vary from stated floor area. All renderings are artist's concept. Dimensions, specifications, architectural and mechanical detailing are approximate and subject to minor modifications. E. & O. E.



38' Lot

ROSEHILL SEVEN



ELEV. C



ELEV. A



ELEV. B

ELEVATION A | 2,985 SQ. FT. ELEVATION B | 3,061 SQ. FT. ELEVATION C | 3,026 SQ. FT.

37' Lot


ROSEHILL SEVEN

Elev. A • 2,985 sq.ft. | Elev. B • 3,061 sq.ft. | Elev. C • 3,026 sq.ft.



TREASURE HILL

Steps and porches may vary at any exterior or garage entrance ways due to grading variance. Actual usable floor space may vary from stated floor area. All renderings are artist's concept. Dimensions, specifications, architectural and mechanical detailing are approximate and subject to minor modifications. E. & O. E.

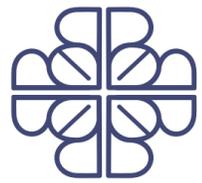

BROOKLIN VUE


BY TREASURE HILL





TREASURE HILL



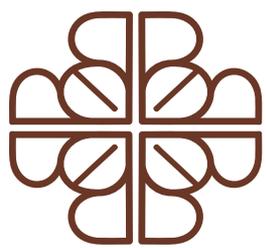

BROOKLIN VUE

TOWNHOME FLOORPLANS





TOWNHOME MODELS







BROOKLIN VUE

BACK TO BACK TOWNS

A1 INT.



ELEV. A - 1,518 sq.ft.

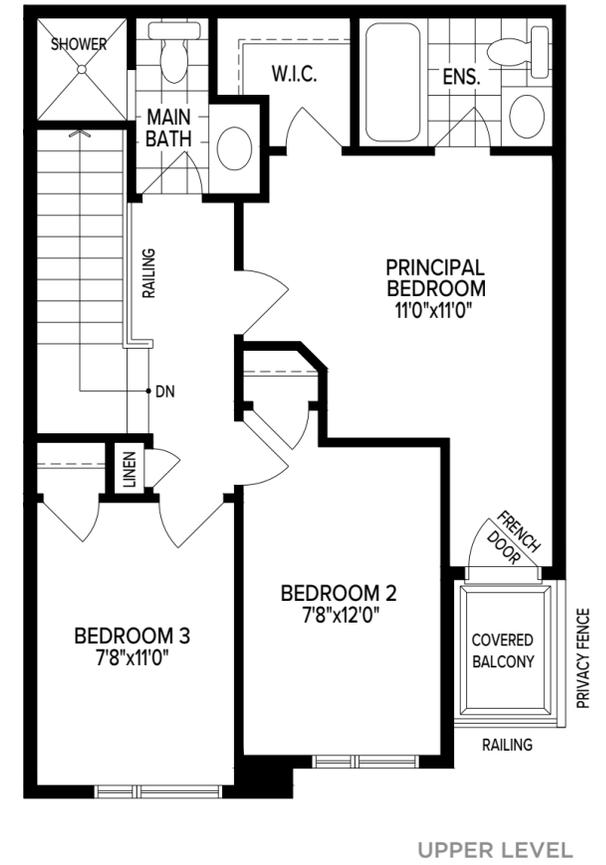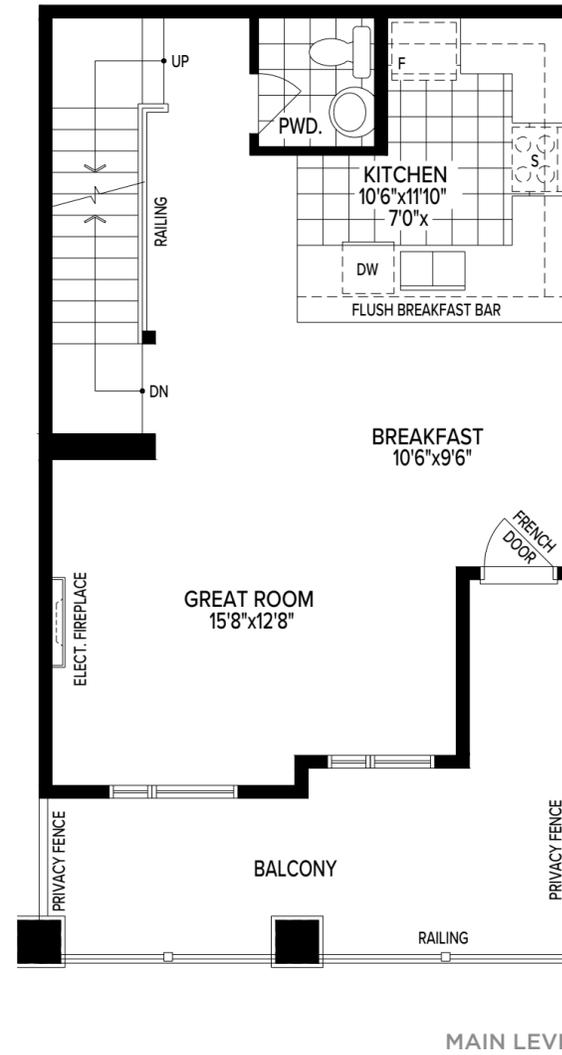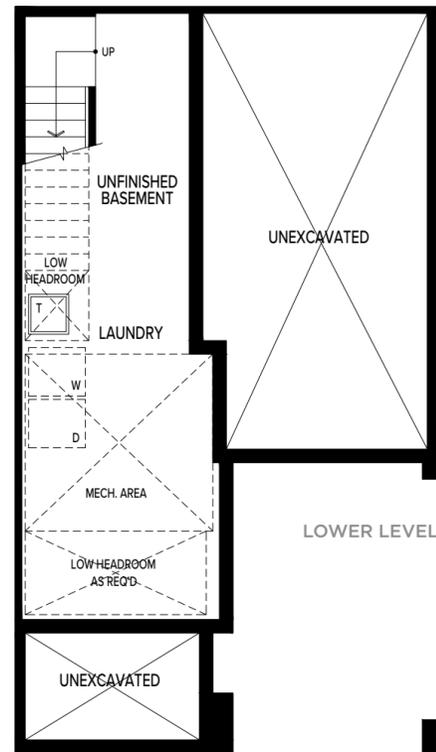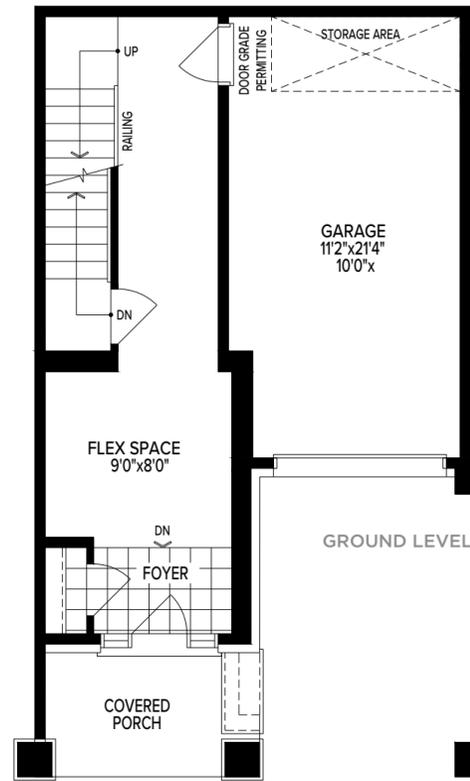

NOTE: Orientation of home may be reversed and purchaser agrees to accept the same. Number of risers may vary at any exterior entranceways due to grading variance. Actual usable floor space may vary from stated floor area. All renderings are artist's impression. Dimensions, specifications, architectural and mechanical detailing are subject to minor modifications. Unit setback and roofline may vary due to siting. E. & O. E.







BROOKLIN VUE

BACK TO BACK TOWNS

A2 INT.



ELEV. A - 1,529 sq.ft.

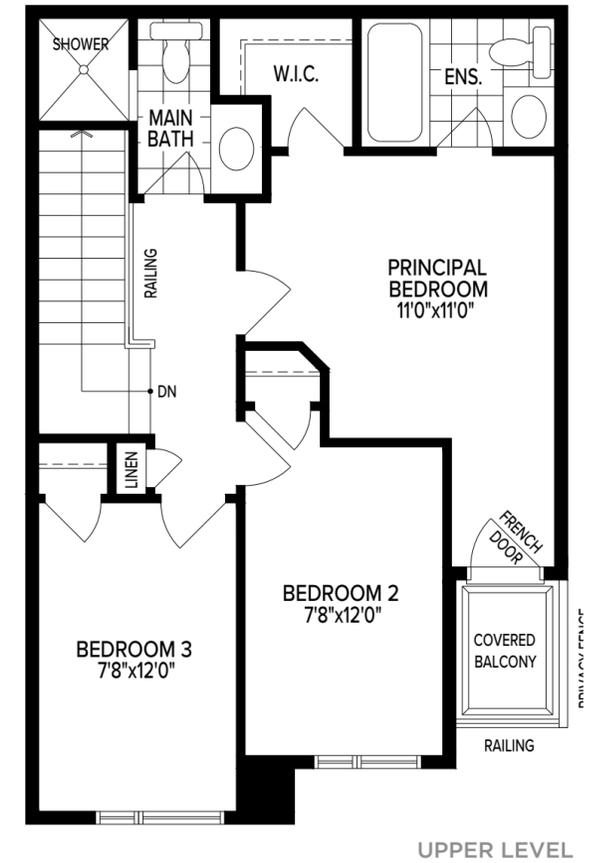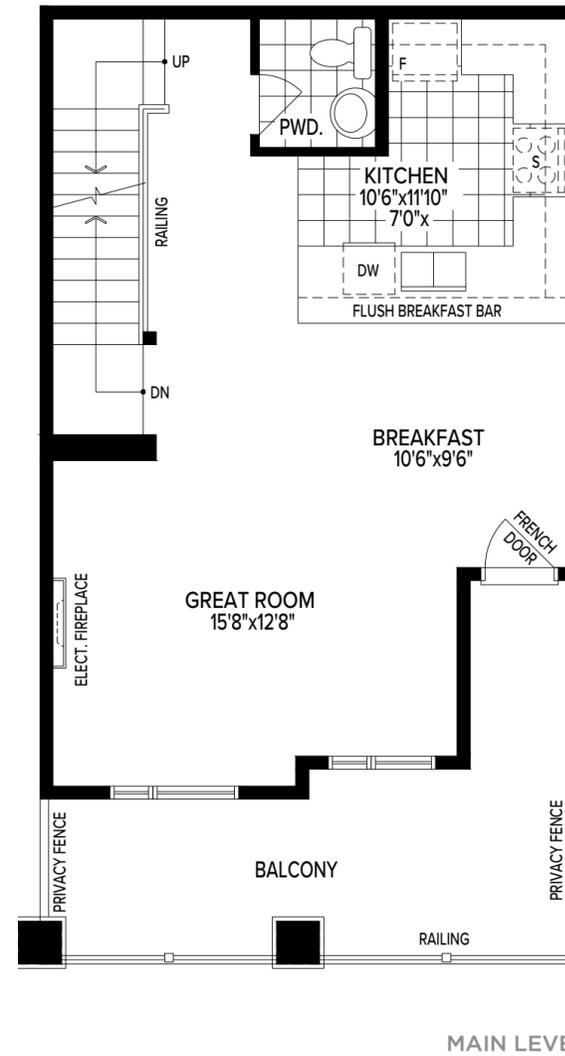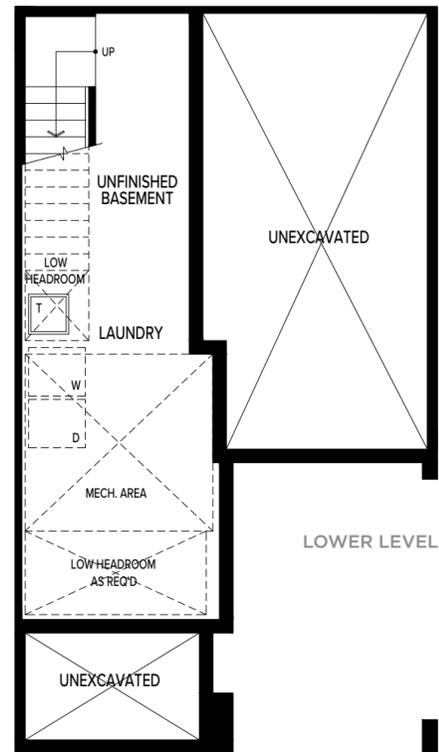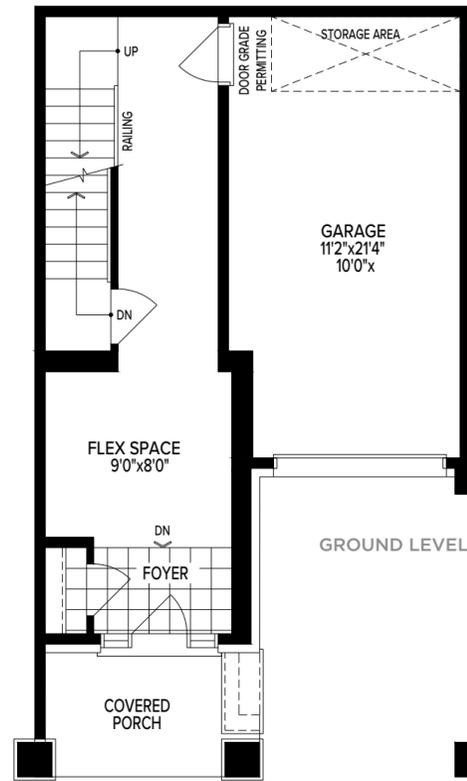

NOTE: Orientation of home may be reversed and purchaser agrees to accept the same. Number of risers may vary at any exterior entranceways due to grading variance. Actual usable floor space may vary from stated floor area. All renderings are artist's impression. Dimensions, specifications, architectural and mechanical detailing are subject to minor modifications. Unit setback and roofline may vary due to siting. E. & O. E.







BROOKLIN VUE

BACK TO BACK TOWNS

A1 END



ELEV. A - 1,565 sq.ft.

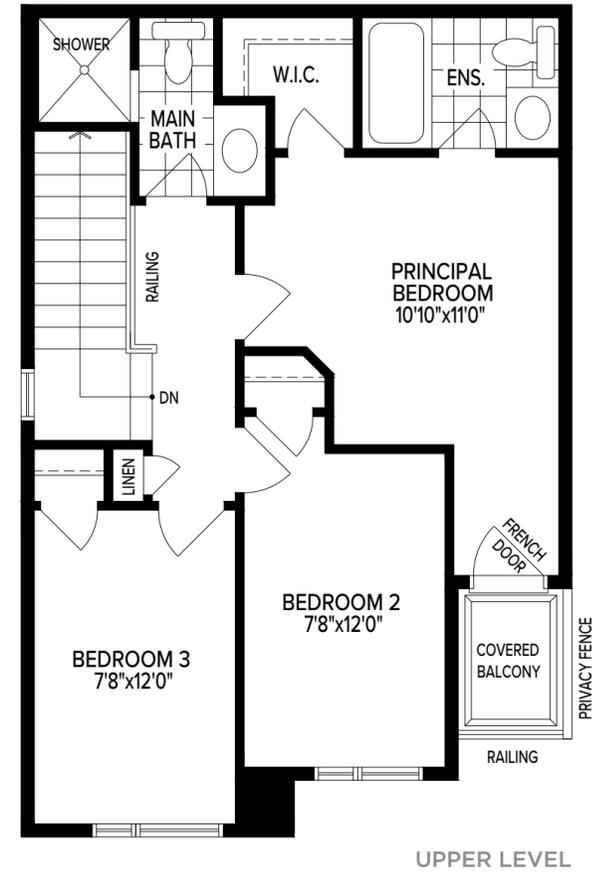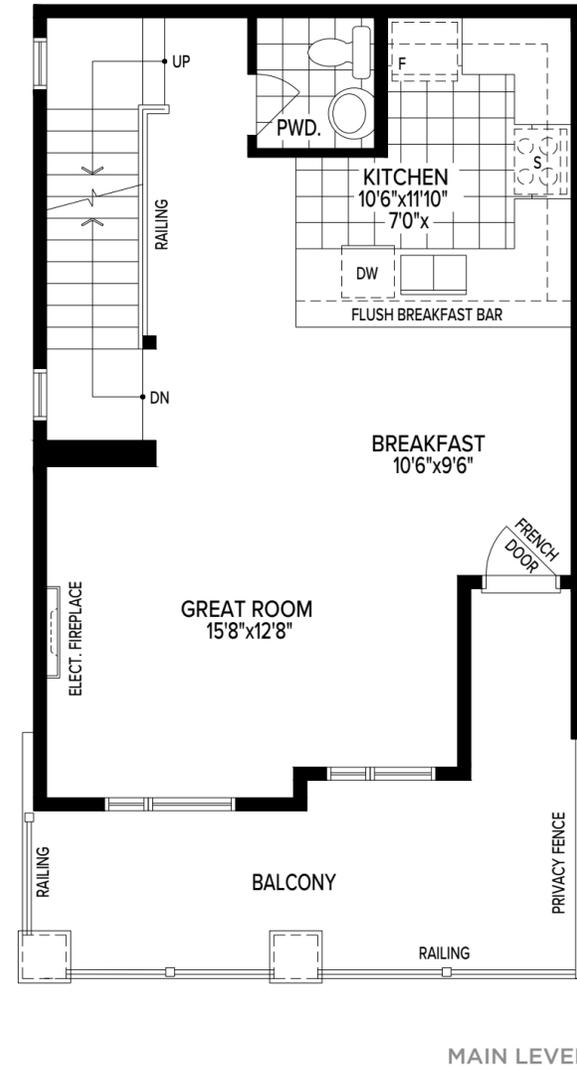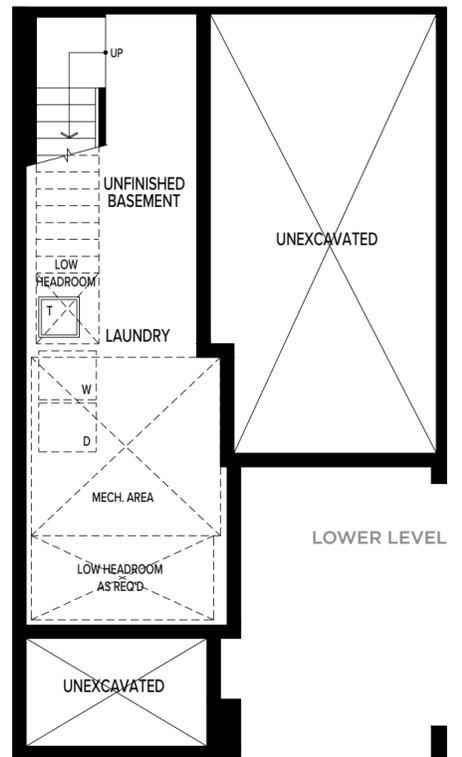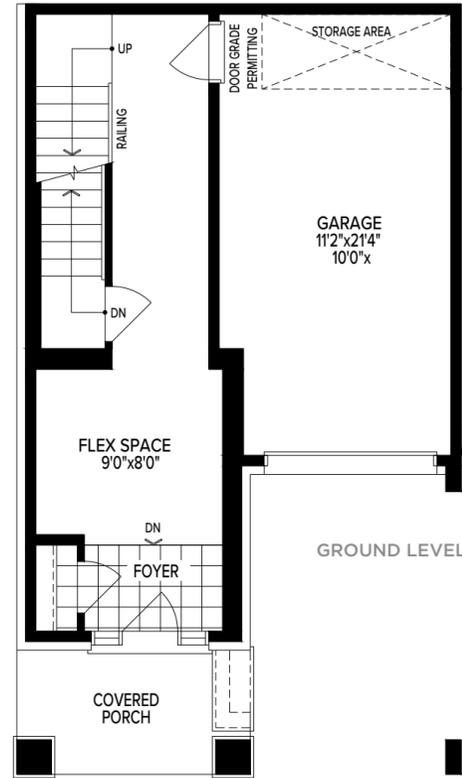

NOTE: Orientation of home may be reversed and purchaser agrees to accept the same. Number of risers may vary at any exterior entranceways due to grading variance. Actual usable floor space may vary from stated floor area. All renderings are artist's impression. Dimensions, specifications, architectural and mechanical detailing are subject to minor modifications. Unit setback and roofline may vary due to siting. E. & O. E.







BROOKLIN VUE

BACK TO BACK TOWNS

A1 CORNER



ELEV. A - 1,590 sq.ft.

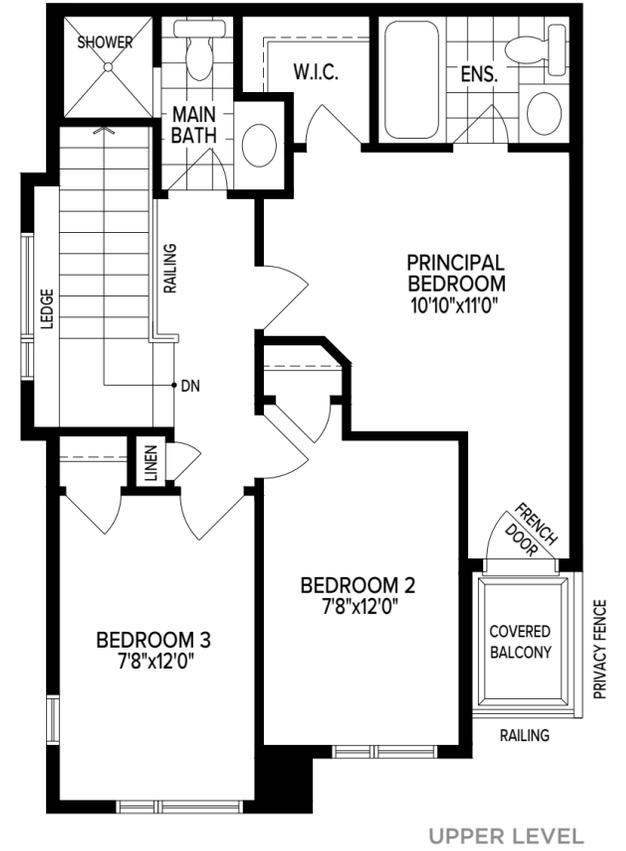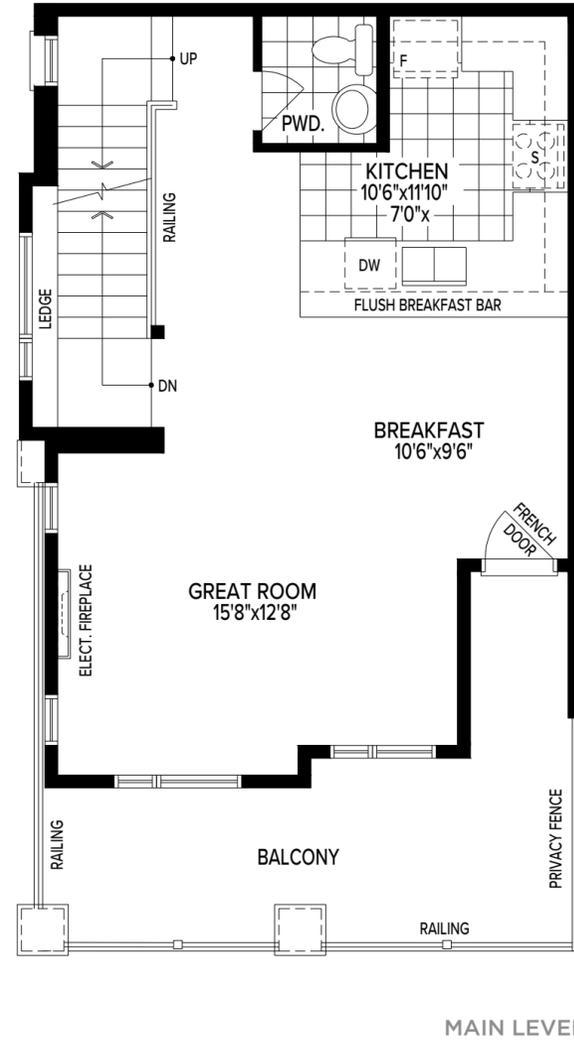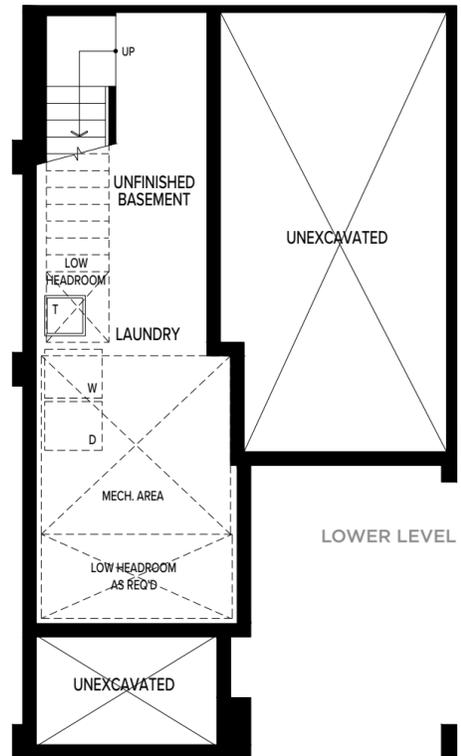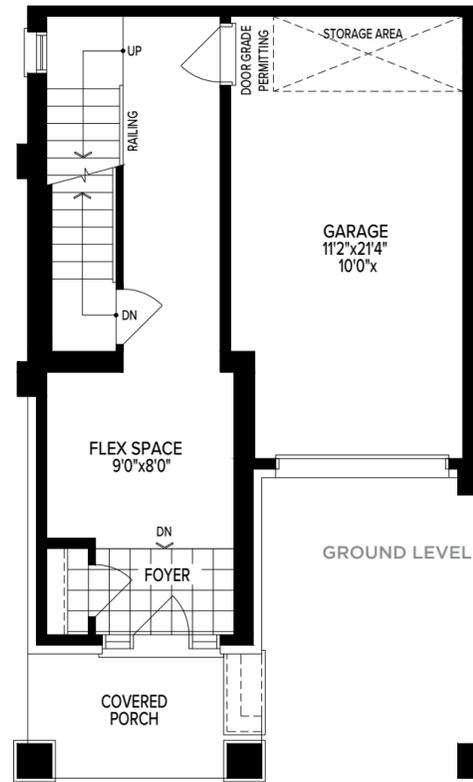

NOTE: Orientation of home may be reversed and purchaser agrees to accept the same. Number of risers may vary at any exterior entranceways due to grading variance. Actual usable floor space may vary from stated floor area. All renderings are artist's impression. Dimensions, specifications, architectural and mechanical detailing are subject to minor modifications. Unit setback and roofline may vary due to siting. E. & O. E.







BROOKLIN VUE

BACK TO BACK TOWNS

B1 INT.



ELEV. B - 1,528 sq.ft.

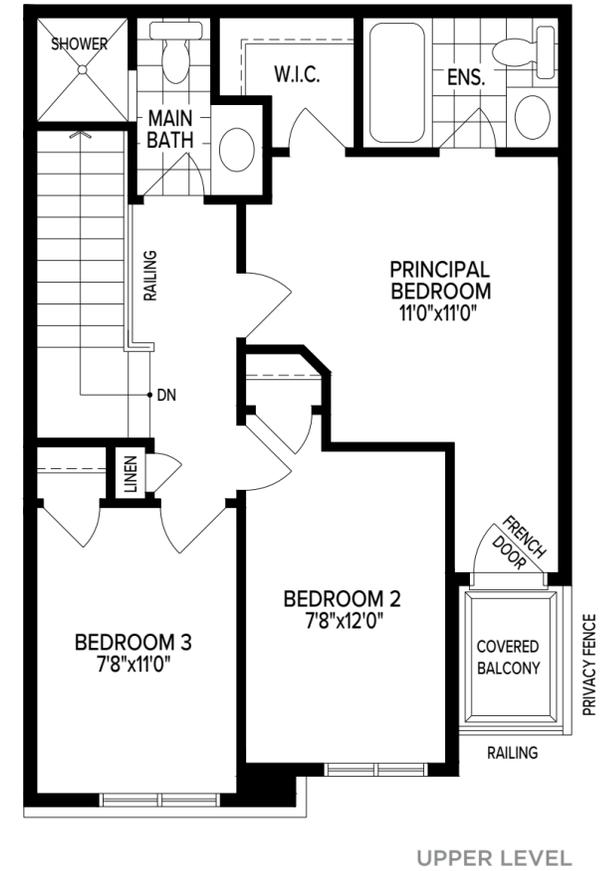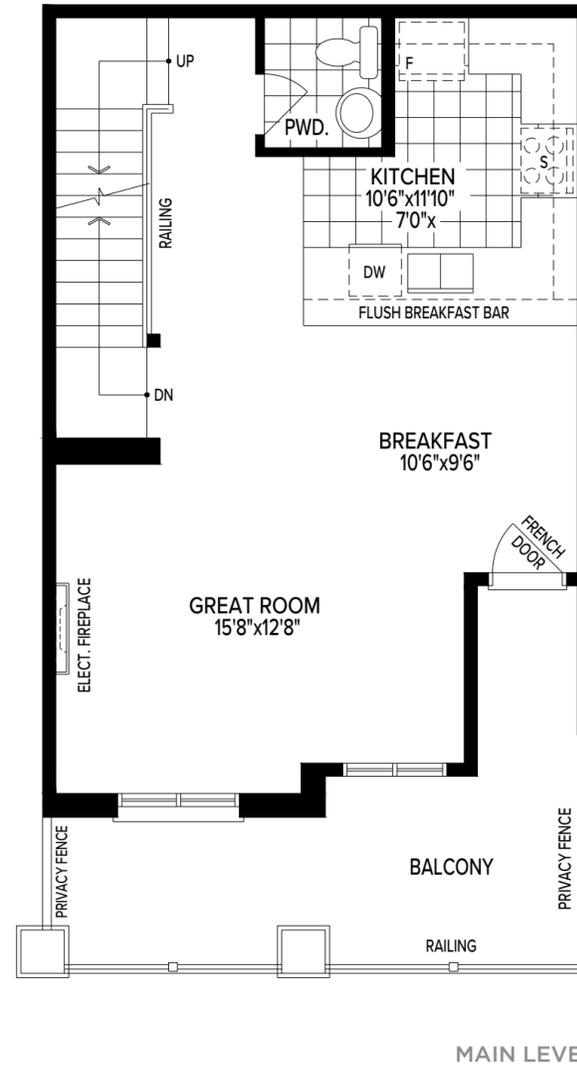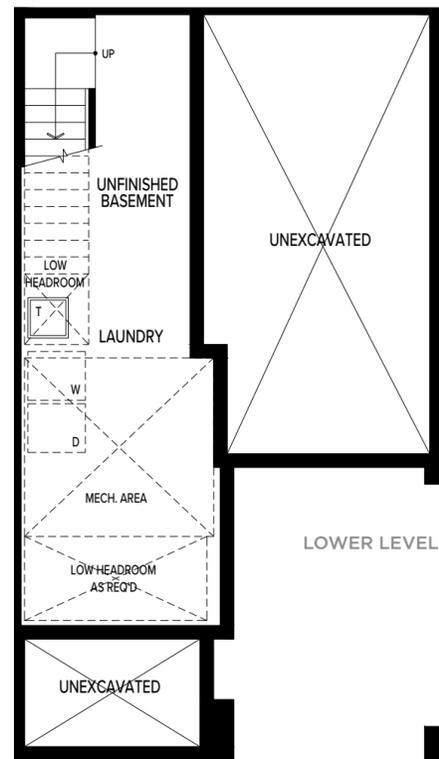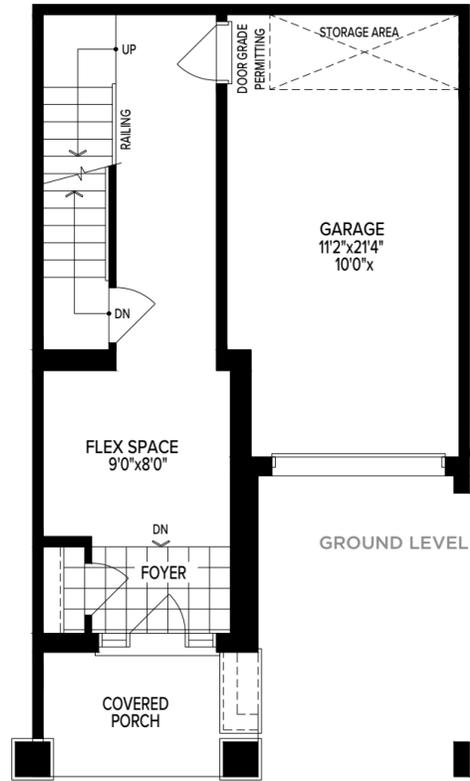

NOTE: Orientation of home may be reversed and purchaser agrees to accept the same. Number of risers may vary at any exterior entranceways due to grading variance. Actual usable floor space may vary from stated floor area. All renderings are artist's impression. Dimensions, specifications, architectural and mechanical detailing are subject to minor modifications. Unit setback and roofline may vary due to siting. E. & O. E.







BROOKLIN VUE

BACK TO BACK TOWNS

B1 END



ELEV. B - 1,597 sq.ft.

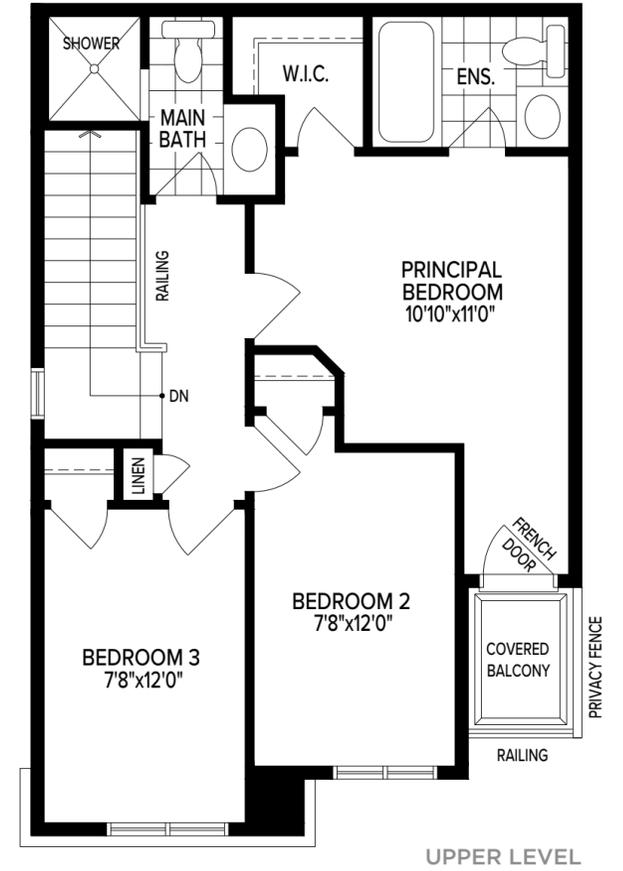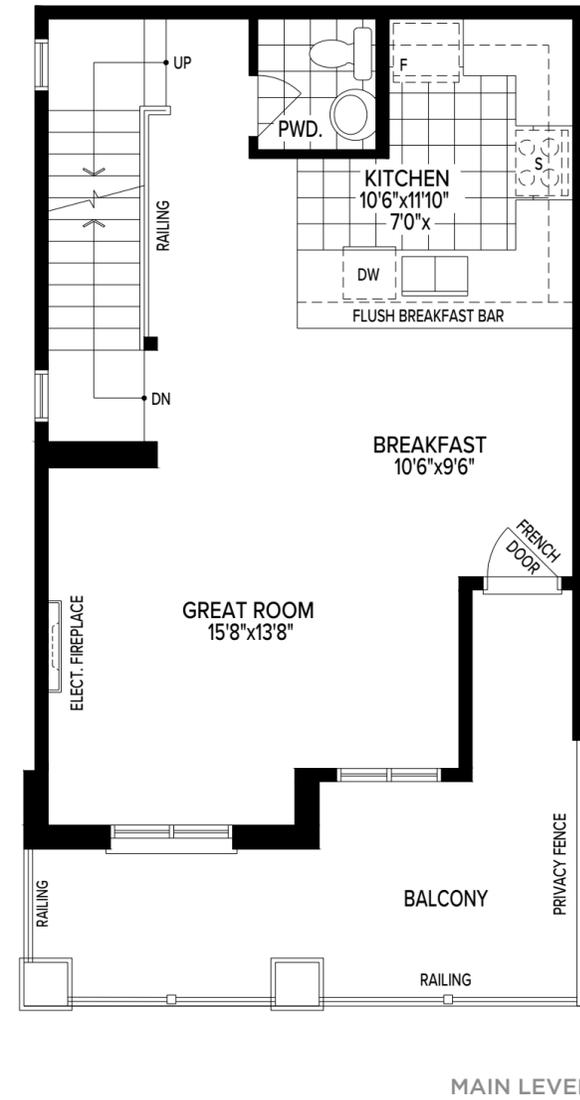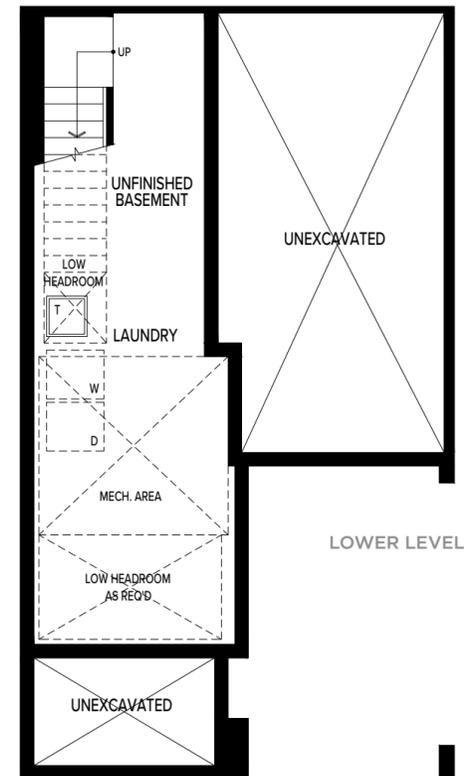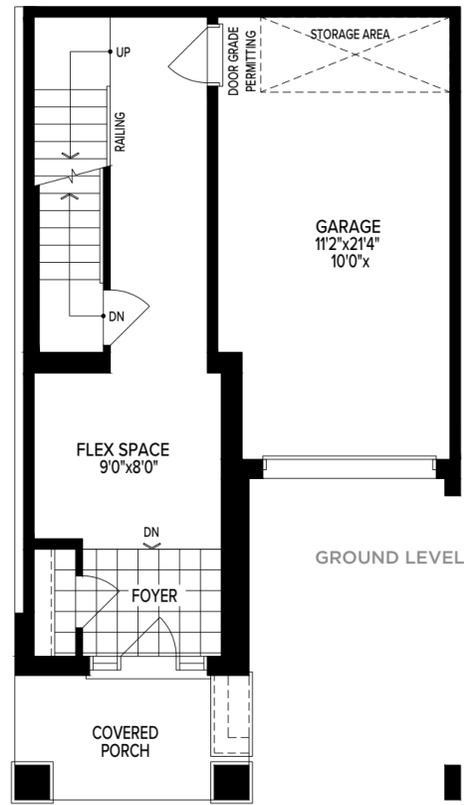

NOTE: Orientation of home may be reversed and purchaser agrees to accept the same. Number of risers may vary at any exterior entranceways due to grading variance. Actual usable floor space may vary from stated floor area. All renderings are artist's impression. Dimensions, specifications, architectural and mechanical detailing are subject to minor modifications. Unit setback and roofline may vary due to siting. E. & O. E.







BROOKLIN VUE

BACK TO BACK TOWNS

B1 CORNER



ELEV. B - 1,624 sq.ft.

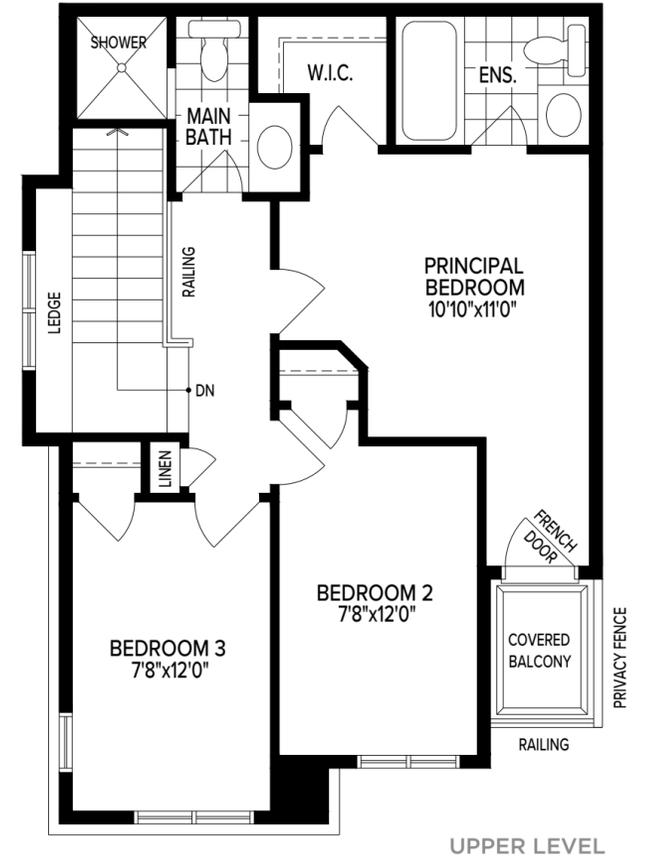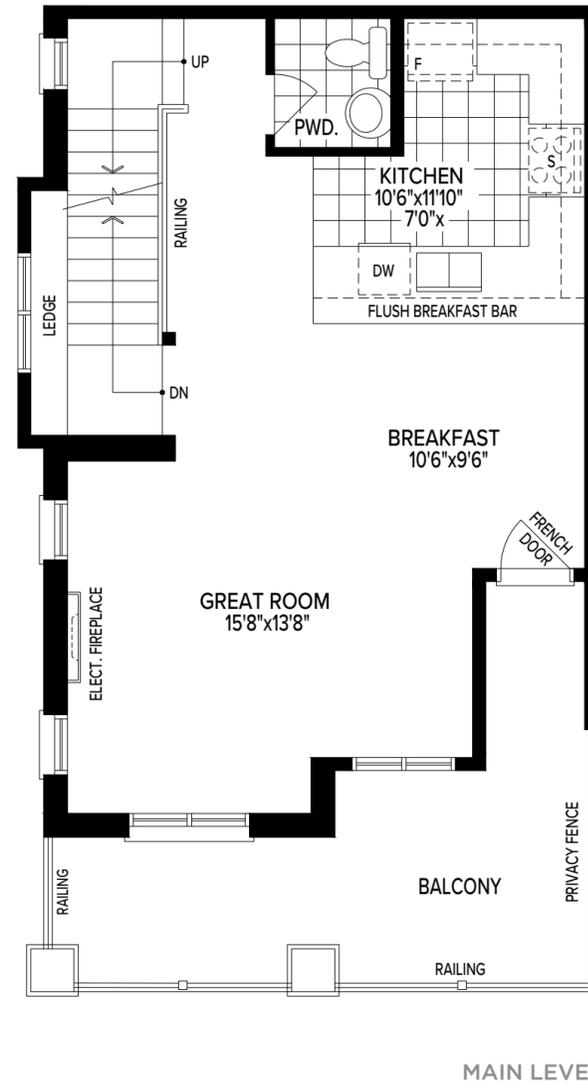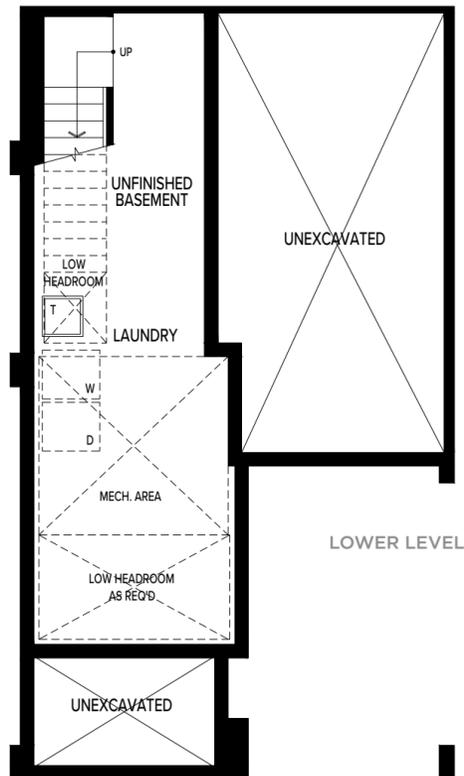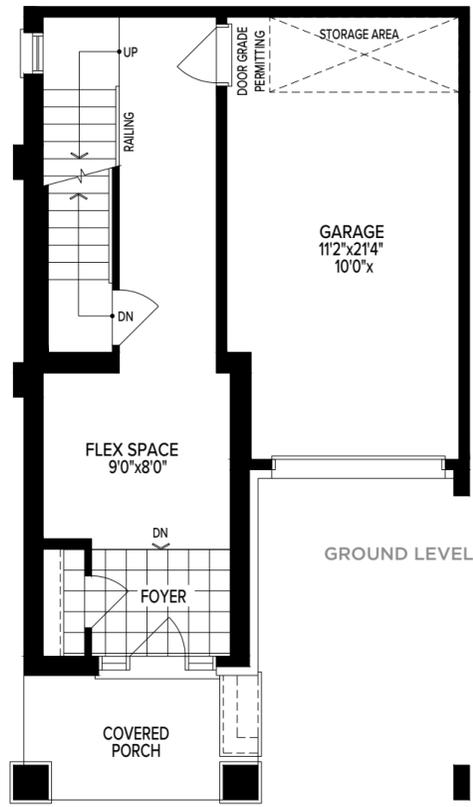

NOTE: Orientation of home may be reversed and purchaser agrees to accept the same. Number of risers may vary at any exterior entranceways due to grading variance. Actual usable floor space may vary from stated floor area. All renderings are artist's impression. Dimensions, specifications, architectural and mechanical detailing are subject to minor modifications. Unit setback and roofline may vary due to siting. E. & O. E.







BROOKLIN VUE

BACK TO BACK TOWNS

B2 INT.



ELEV. B - 1,561 sq.ft.

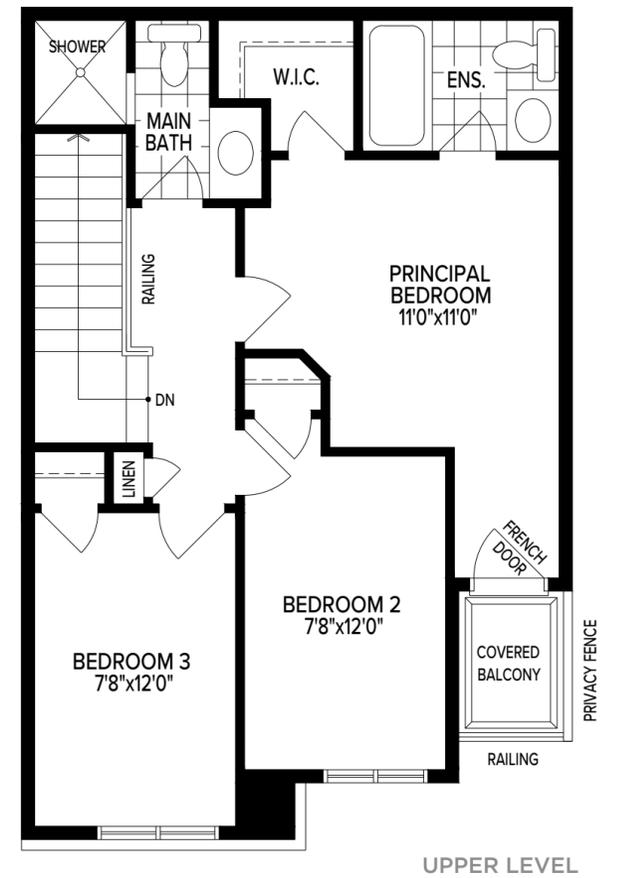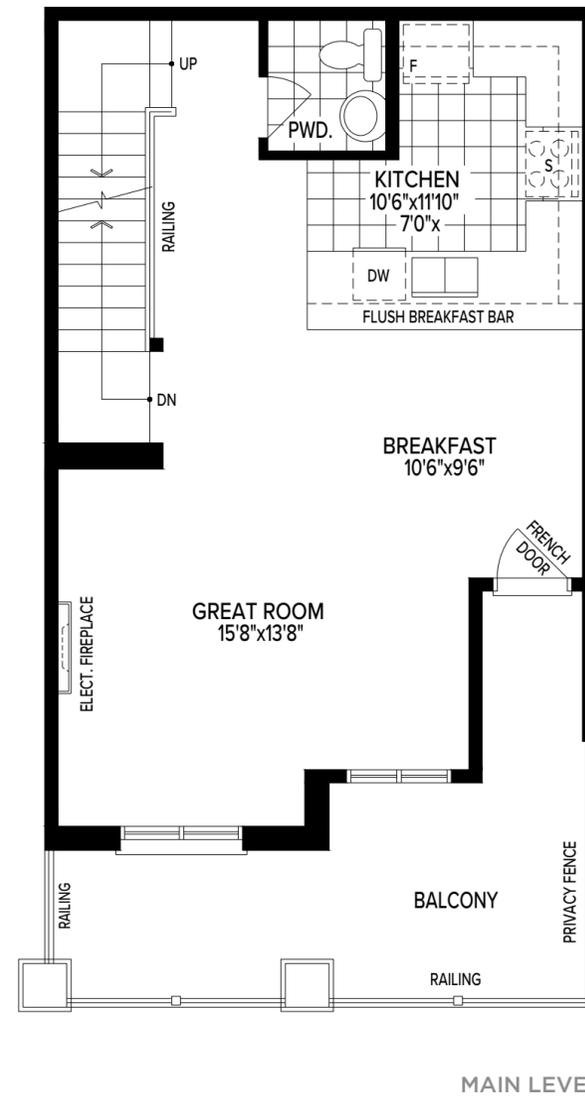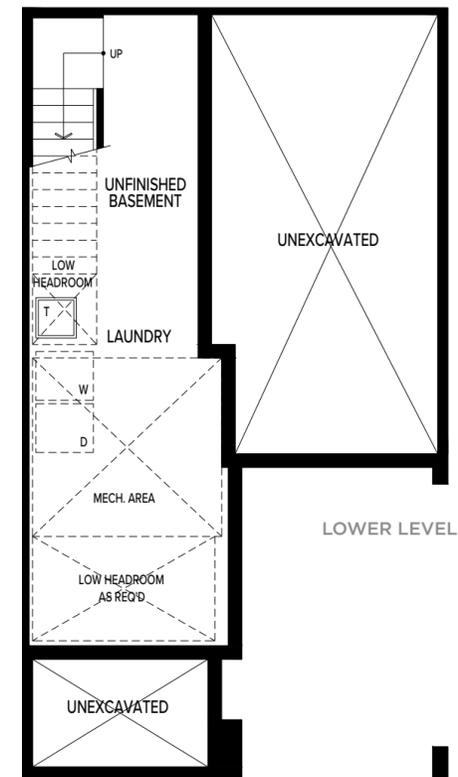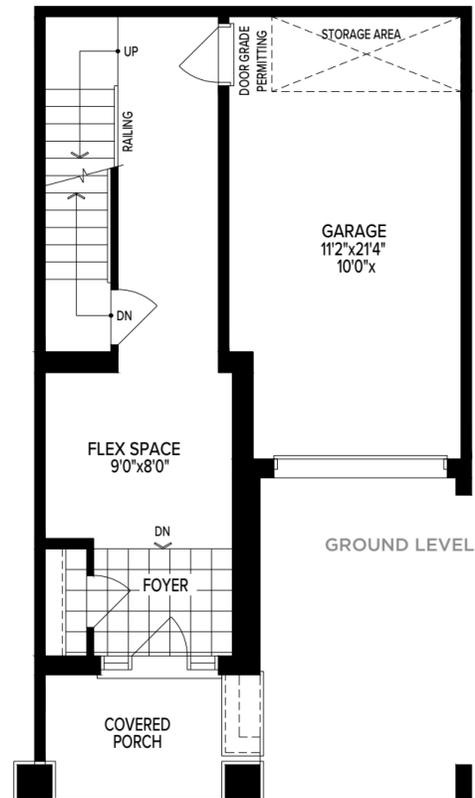

NOTE: Orientation of home may be reversed and purchaser agrees to accept the same. Number of risers may vary at any exterior entranceways due to grading variance. Actual usable floor space may vary from stated floor area. All renderings are artist's impression. Dimensions, specifications, architectural and mechanical detailing are subject to minor modifications. Unit setback and roofline may vary due to siting. E. & O. E.






BROOKLIN VUE

2 STOREY TOWNS

U1 INT.



ELEV. A - 1,222 sq.ft.

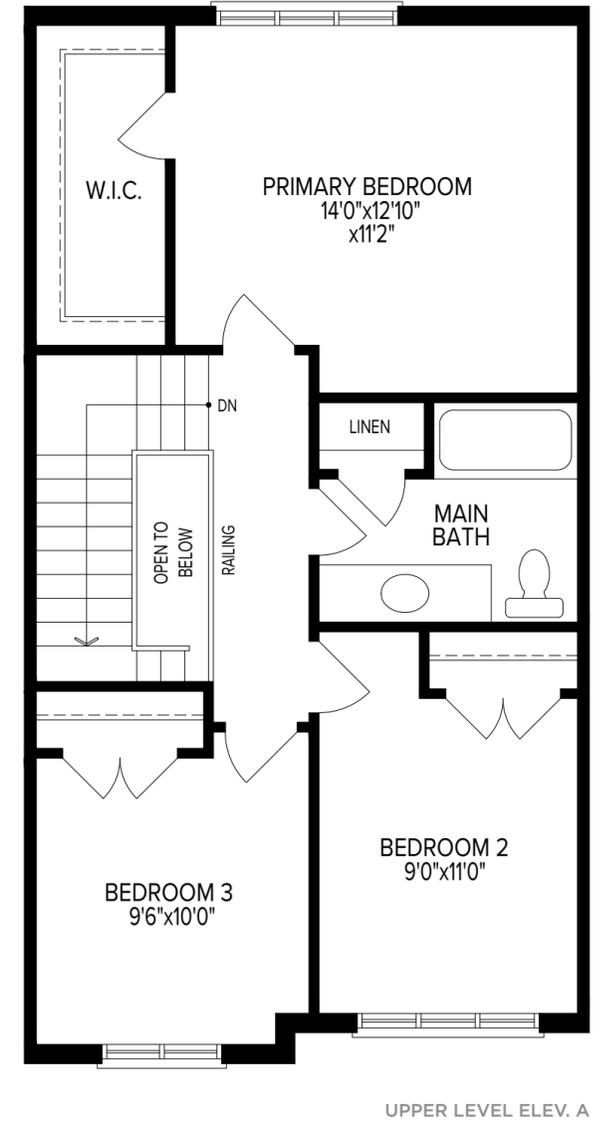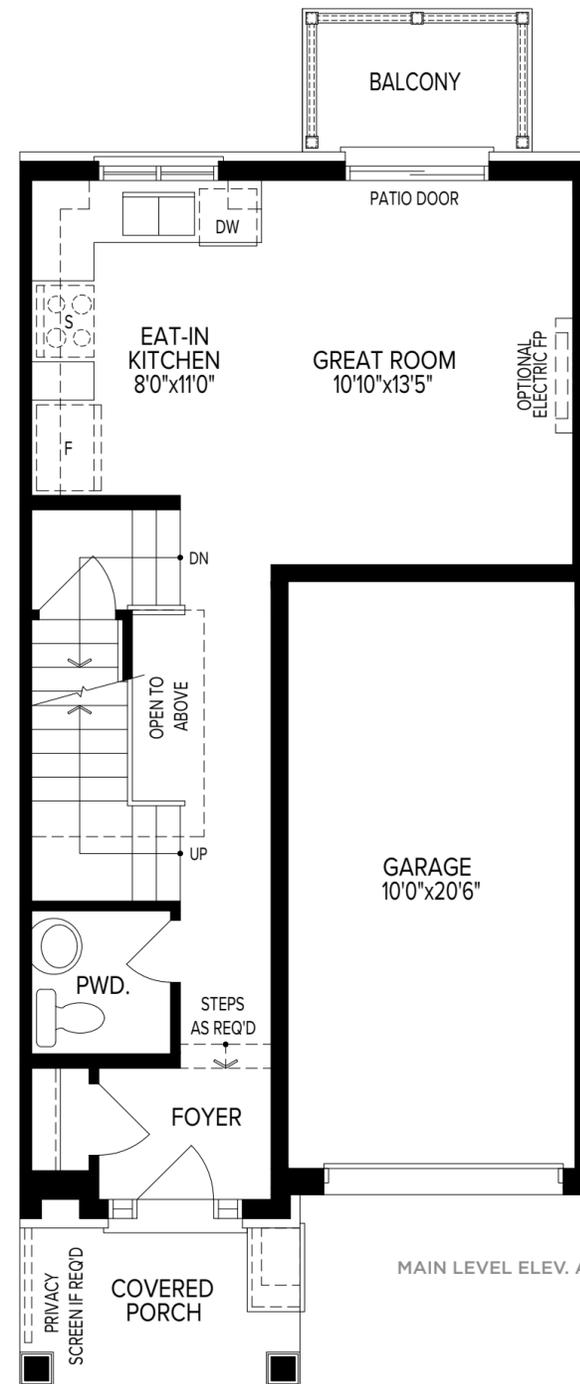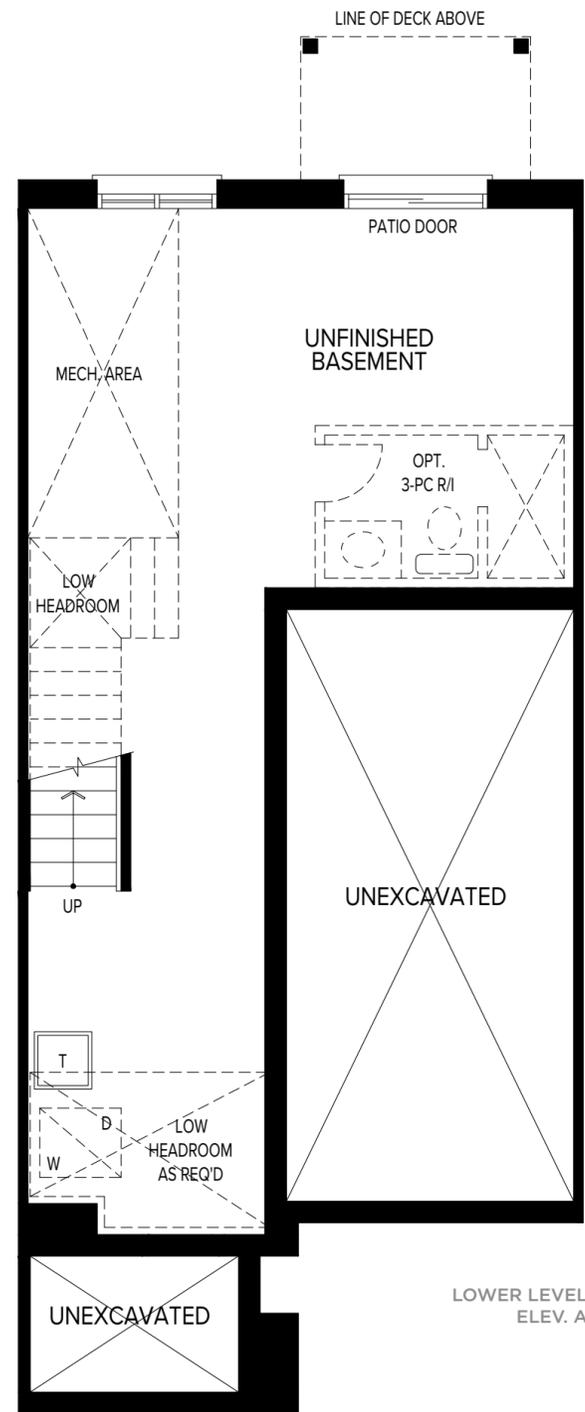

NOTE: Orientation of home may be reversed and purchaser agrees to accept the same. Number of risers may vary at any exterior entranceways due to grading variance. Actual usable floor space may vary from stated floor area. All renderings are artist's impression. Dimensions, specifications, architectural and mechanical detailing are subject to minor modifications. Unit setback and roofline may vary due to siting. E. & O. E.



BROOKLIN VUE

2 STOREY TOWNS






U2 INT.



ELEV. A1 - 1,504 sq.ft.



ELEV. A2 - 1,480 sq.ft.

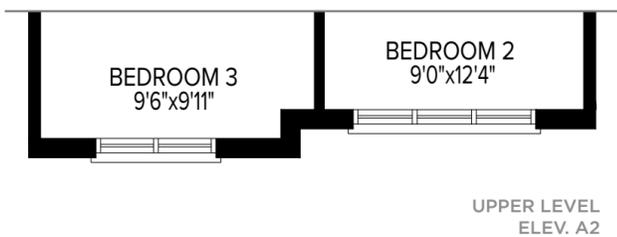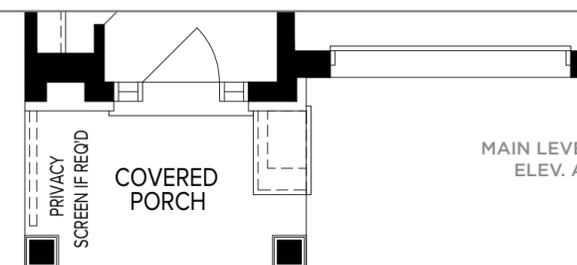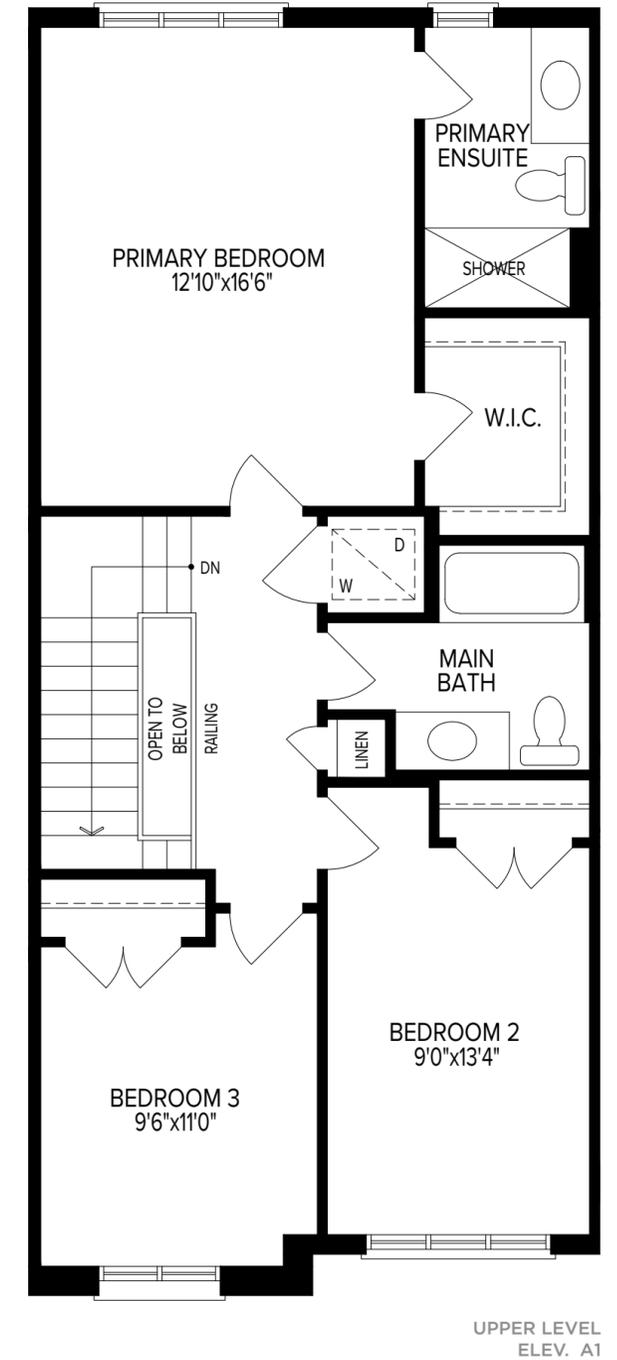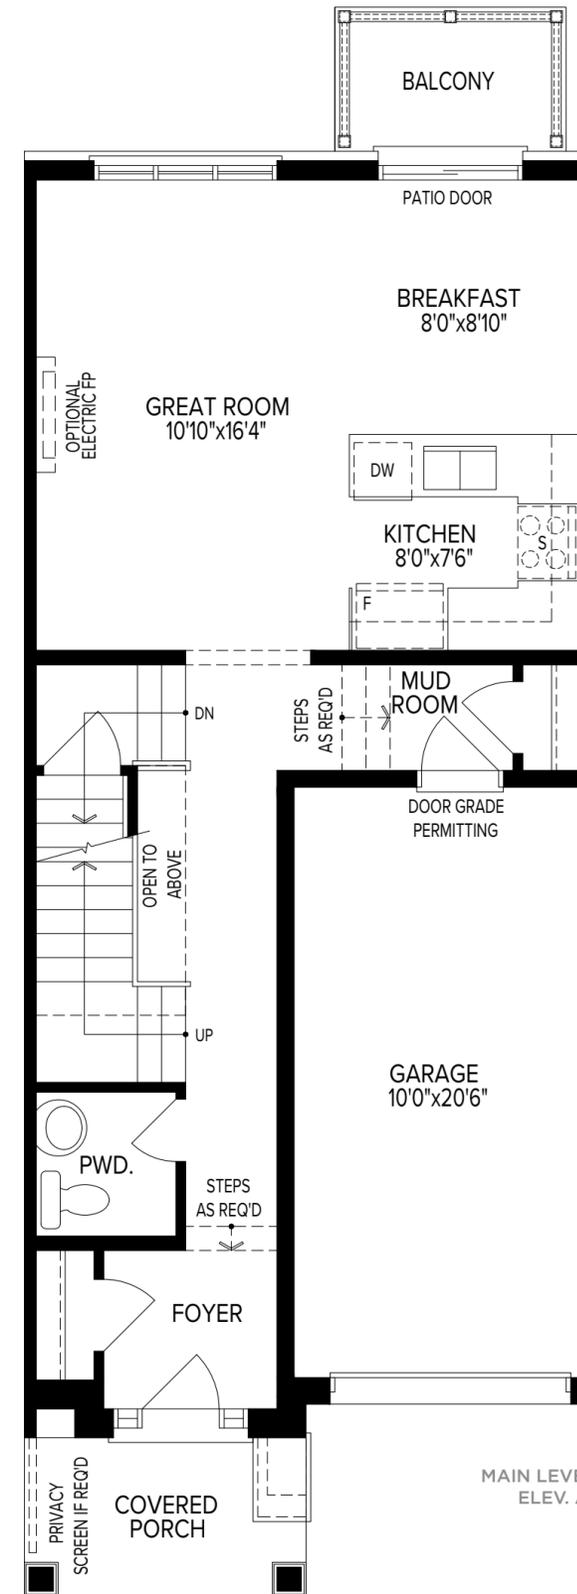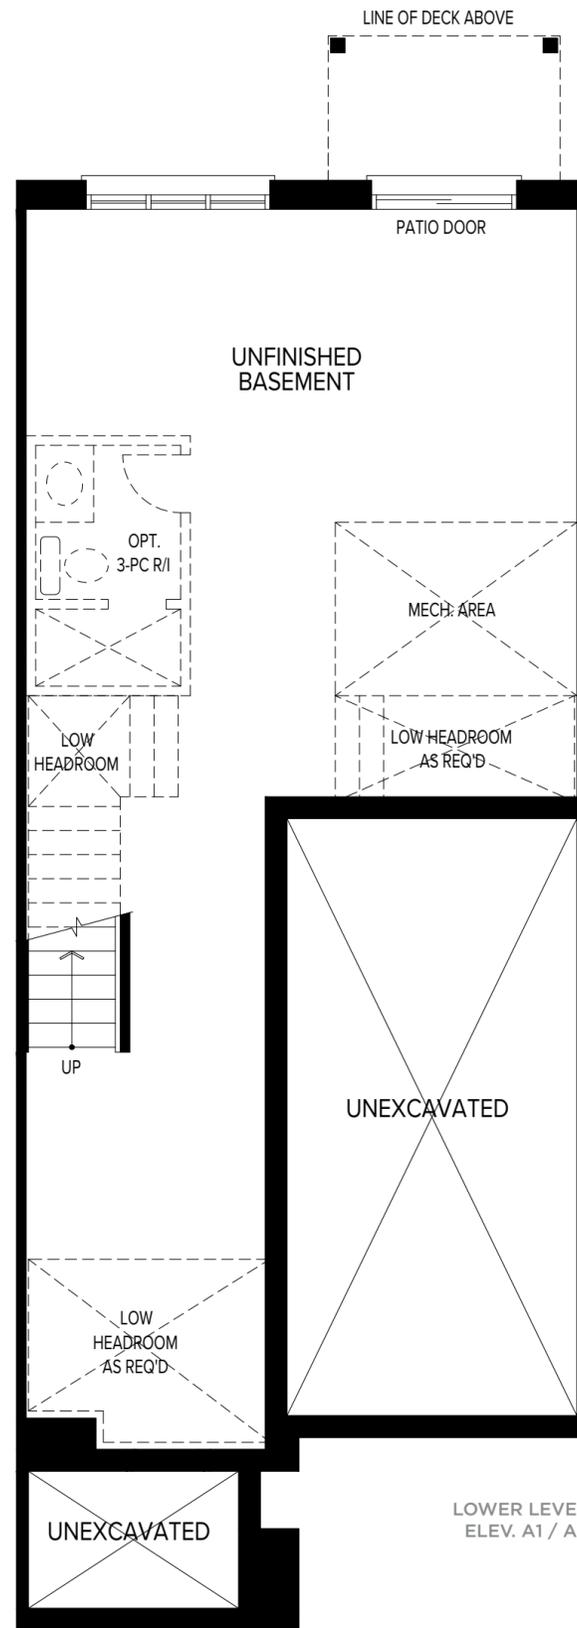

NOTE: Orientation of home may be reversed and purchaser agrees to accept the same. Number of risers may vary at any exterior entranceways due to grading variance. Actual usable floor space may vary from stated floor area. All renderings are artist's impression. Dimensions, specifications, architectural and mechanical detailing are subject to minor modifications. Unit setback and roofline may vary due to siting. E. & O. E.



BROOKLIN VUE

2 STOREY TOWNS


U2 INT.




ELEV. C1 - 1,504 sq.ft.




ELEV. C2 - 1,483 sq.ft.

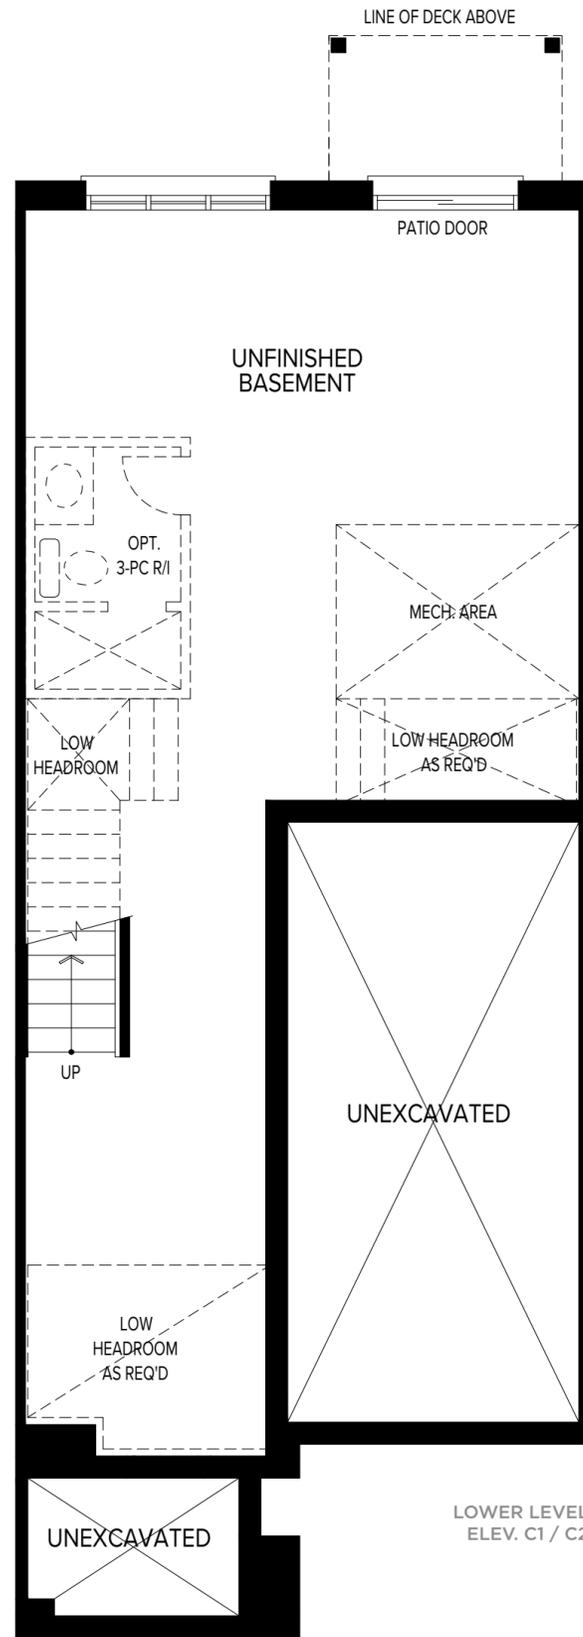

LOWER LEVEL
ELEV. C1 / C2

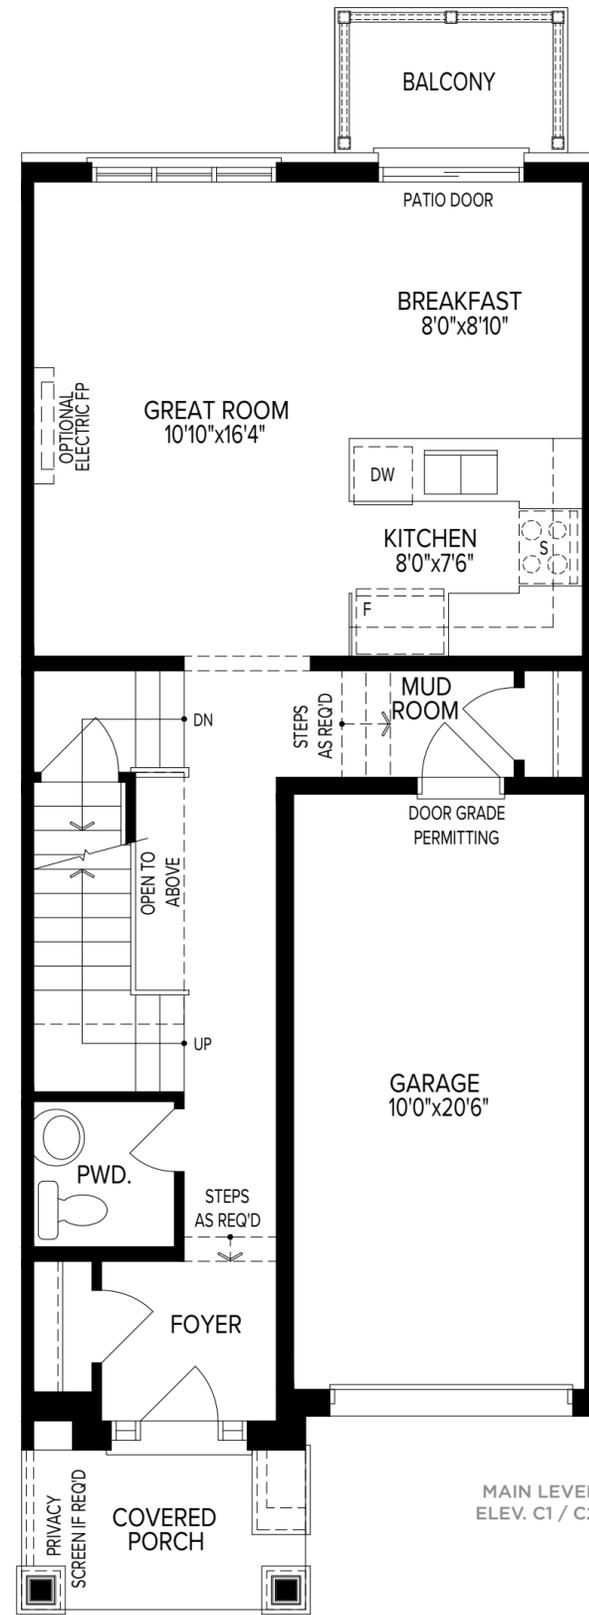

MAIN LEVEL
ELEV. C1 / C2

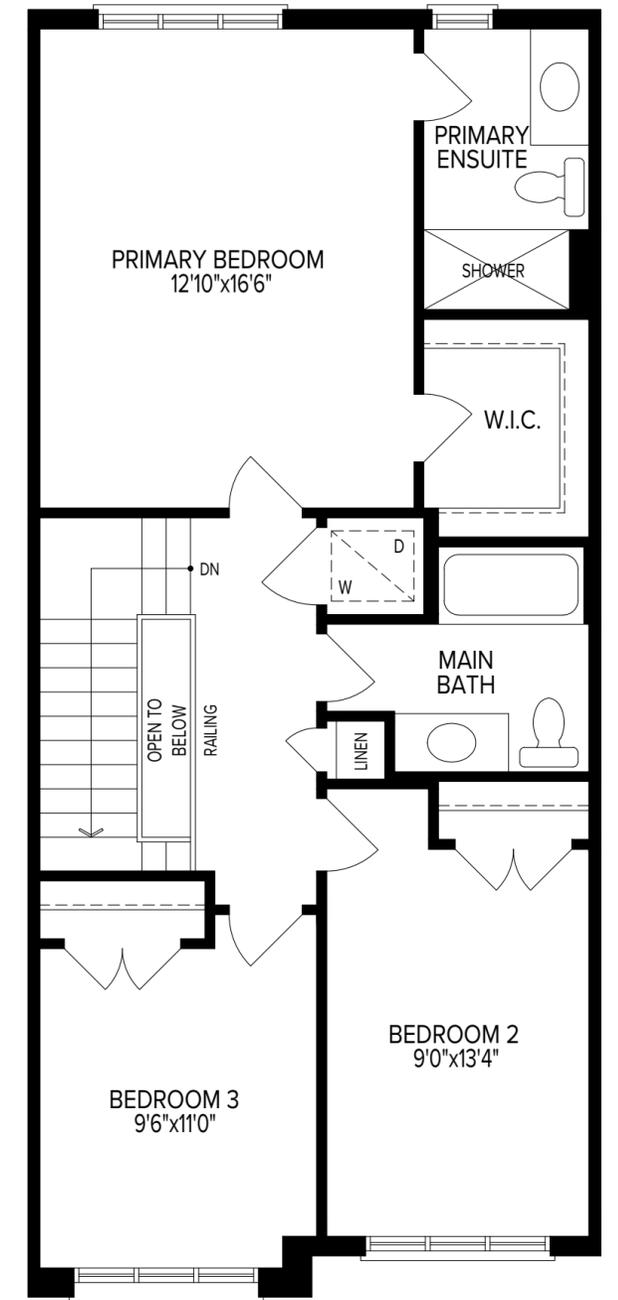

UPPER LEVEL
ELEV. C1





UPPER LEVEL
ELEV. C2

NOTE: Orientation of home may be reversed and purchaser agrees to accept the same. Number of risers may vary at any exterior entranceways due to grading variance. Actual usable floor space may vary from stated floor area. All renderings are artist's impression. Dimensions, specifications, architectural and mechanical detailing are subject to minor modifications. Unit setback and roofline may vary due to siting. E. & O. E.



TREASURE HILL



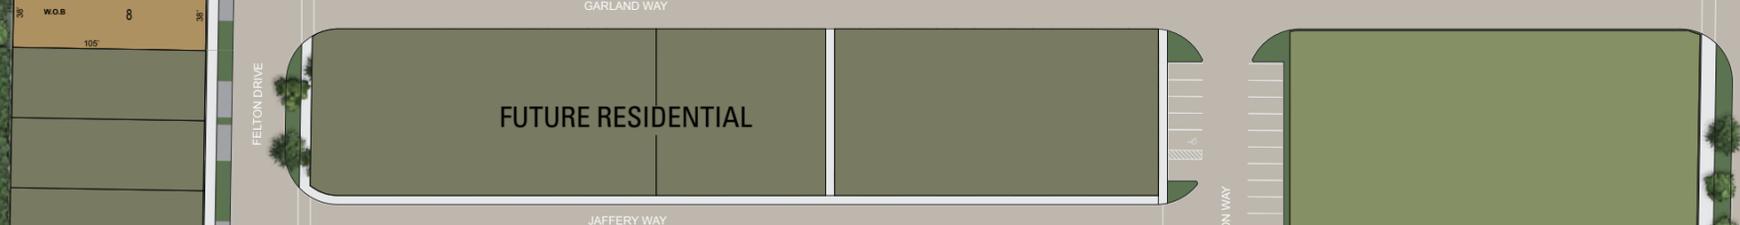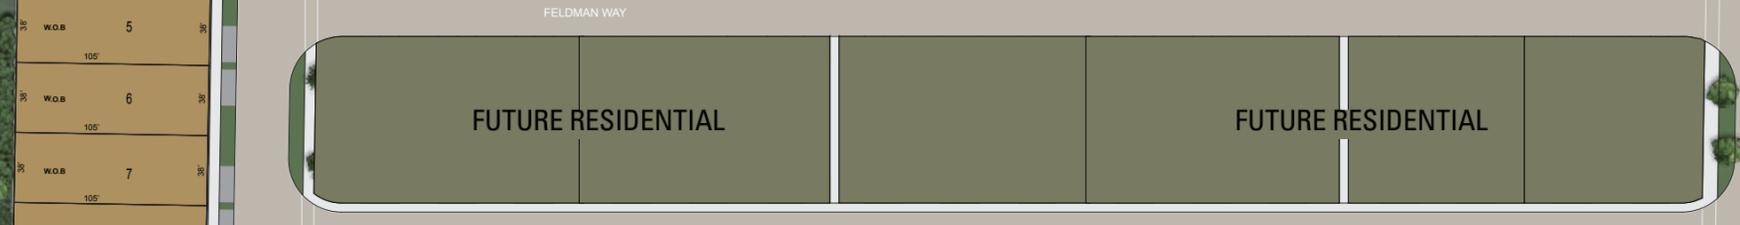

BROOKLIN VUE

LEGEND

- 20' TRANSITIONAL TOWNHOMES
- 20' FREEHOLD TRANSITIONAL TOWNS
- 20' WOODLAND TOWNHOMES
- 38' SINGLE DETACHED
- FUTURE RESIDENTIAL

***Artist's Concept**

Map and site plan not to scale, artist's concept only. Site plan provided for general information only. All details should be confirmed with sales representative and/or municipality. Sidewalk location (if any) may vary. Dimensions shown are in metres and can be converted to feet by dividing by 0.3048. E. & O. E.

