



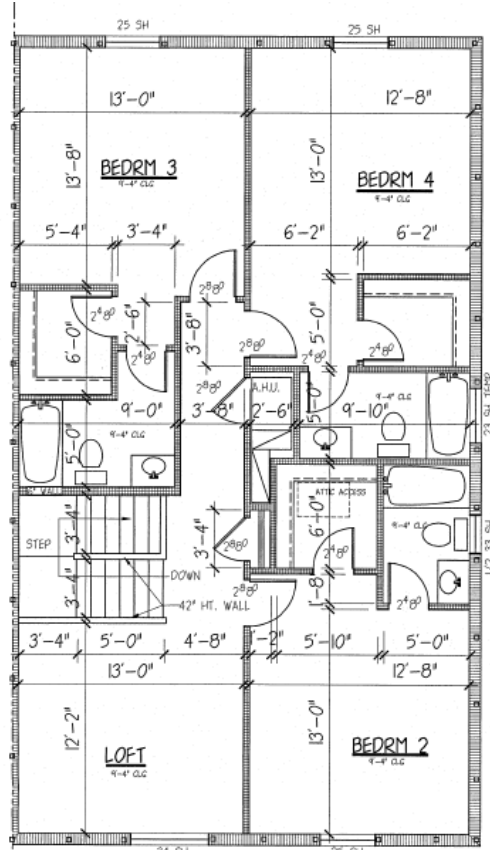

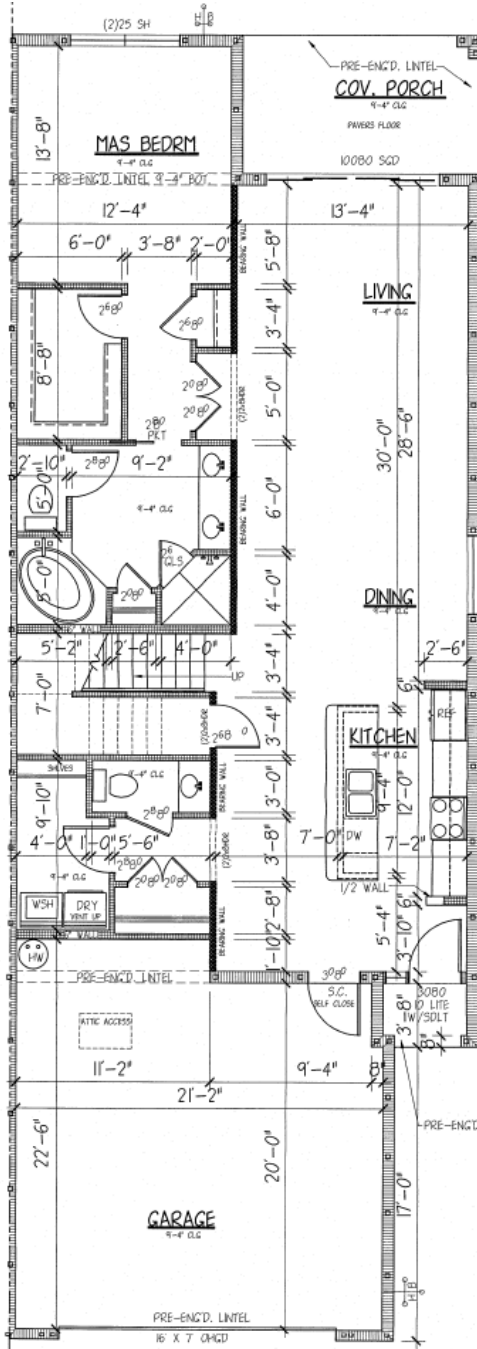

Harbor Beach Club





4 BEDRMS, 4-1/2 BATHS

AREA TABULATION:	UNIT
MAIN FLOOR	1341
UPPER FLOOR	1202
TOTAL LIVING	2543
GARAGE	487
COV. PORCH	104
FRONT ENTRY	20
TOTAL	3154



Harbor Beach Club

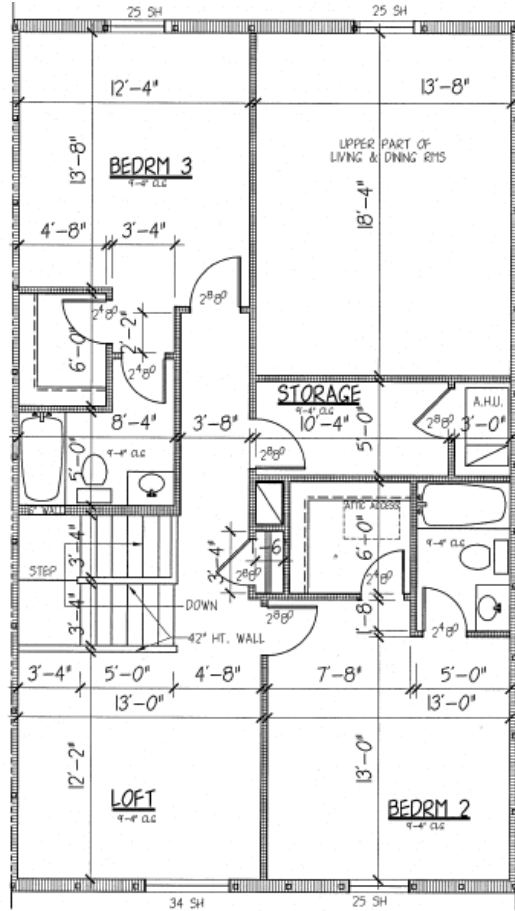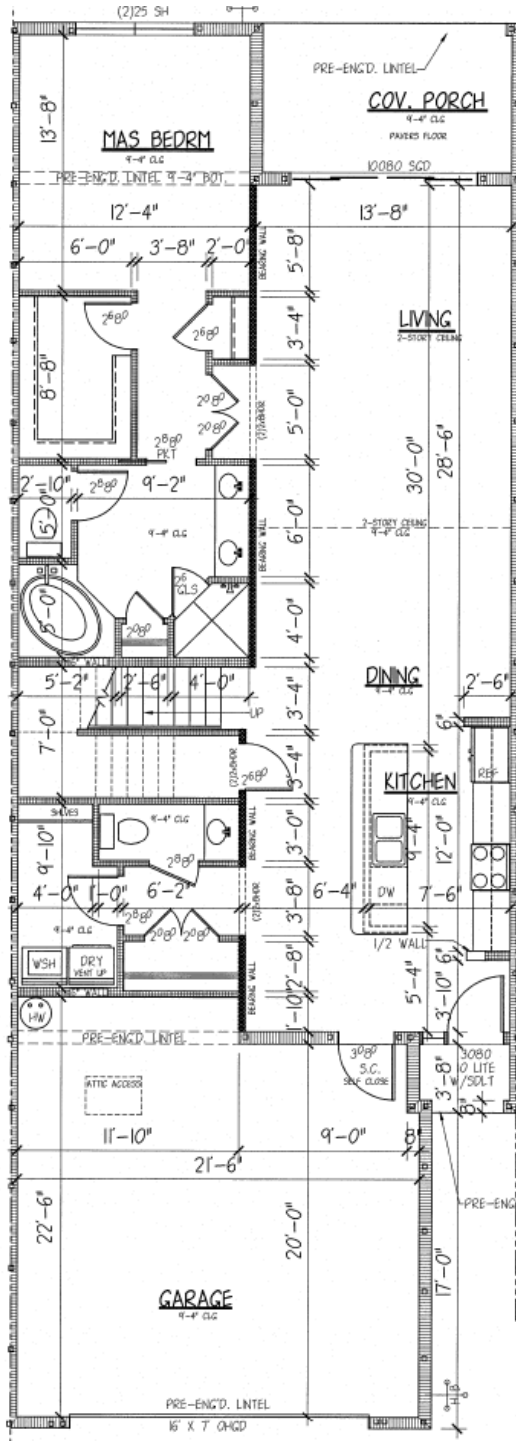

UPPER FLOOR PLAN SCALE: 1/4" = 1'-0"

3 BEDRMS, 3-1/2 BATHS

AREA TABULATION:	UNIT
MAIN FLOOR	1337
UPPER FLOOR	949
TOTAL LIVING	2286
GARAGE	493
COV. PORCH	109
FRONT ENTRY	18
TOTAL	2906

NOT VALID W/
ORIGINAL SIG
3 OCTOBER :