


HACIENDAS DE LAS TORTOLITAS AT SAGUARO RANCH

- ENTRY MONUMENT
- PUMP HOUSE
- TYPICAL LOT ENTRY



SAGUARO RANCH
NORTH OLD RANCH HOUSE RD
MARANA, AZ 85658
PROJECT 23-08

DRAWING INDEX
000 COVER
001 SITEPLAN
002 PARTIAL SITEPLAN
003 PARTIAL SITEPLAN

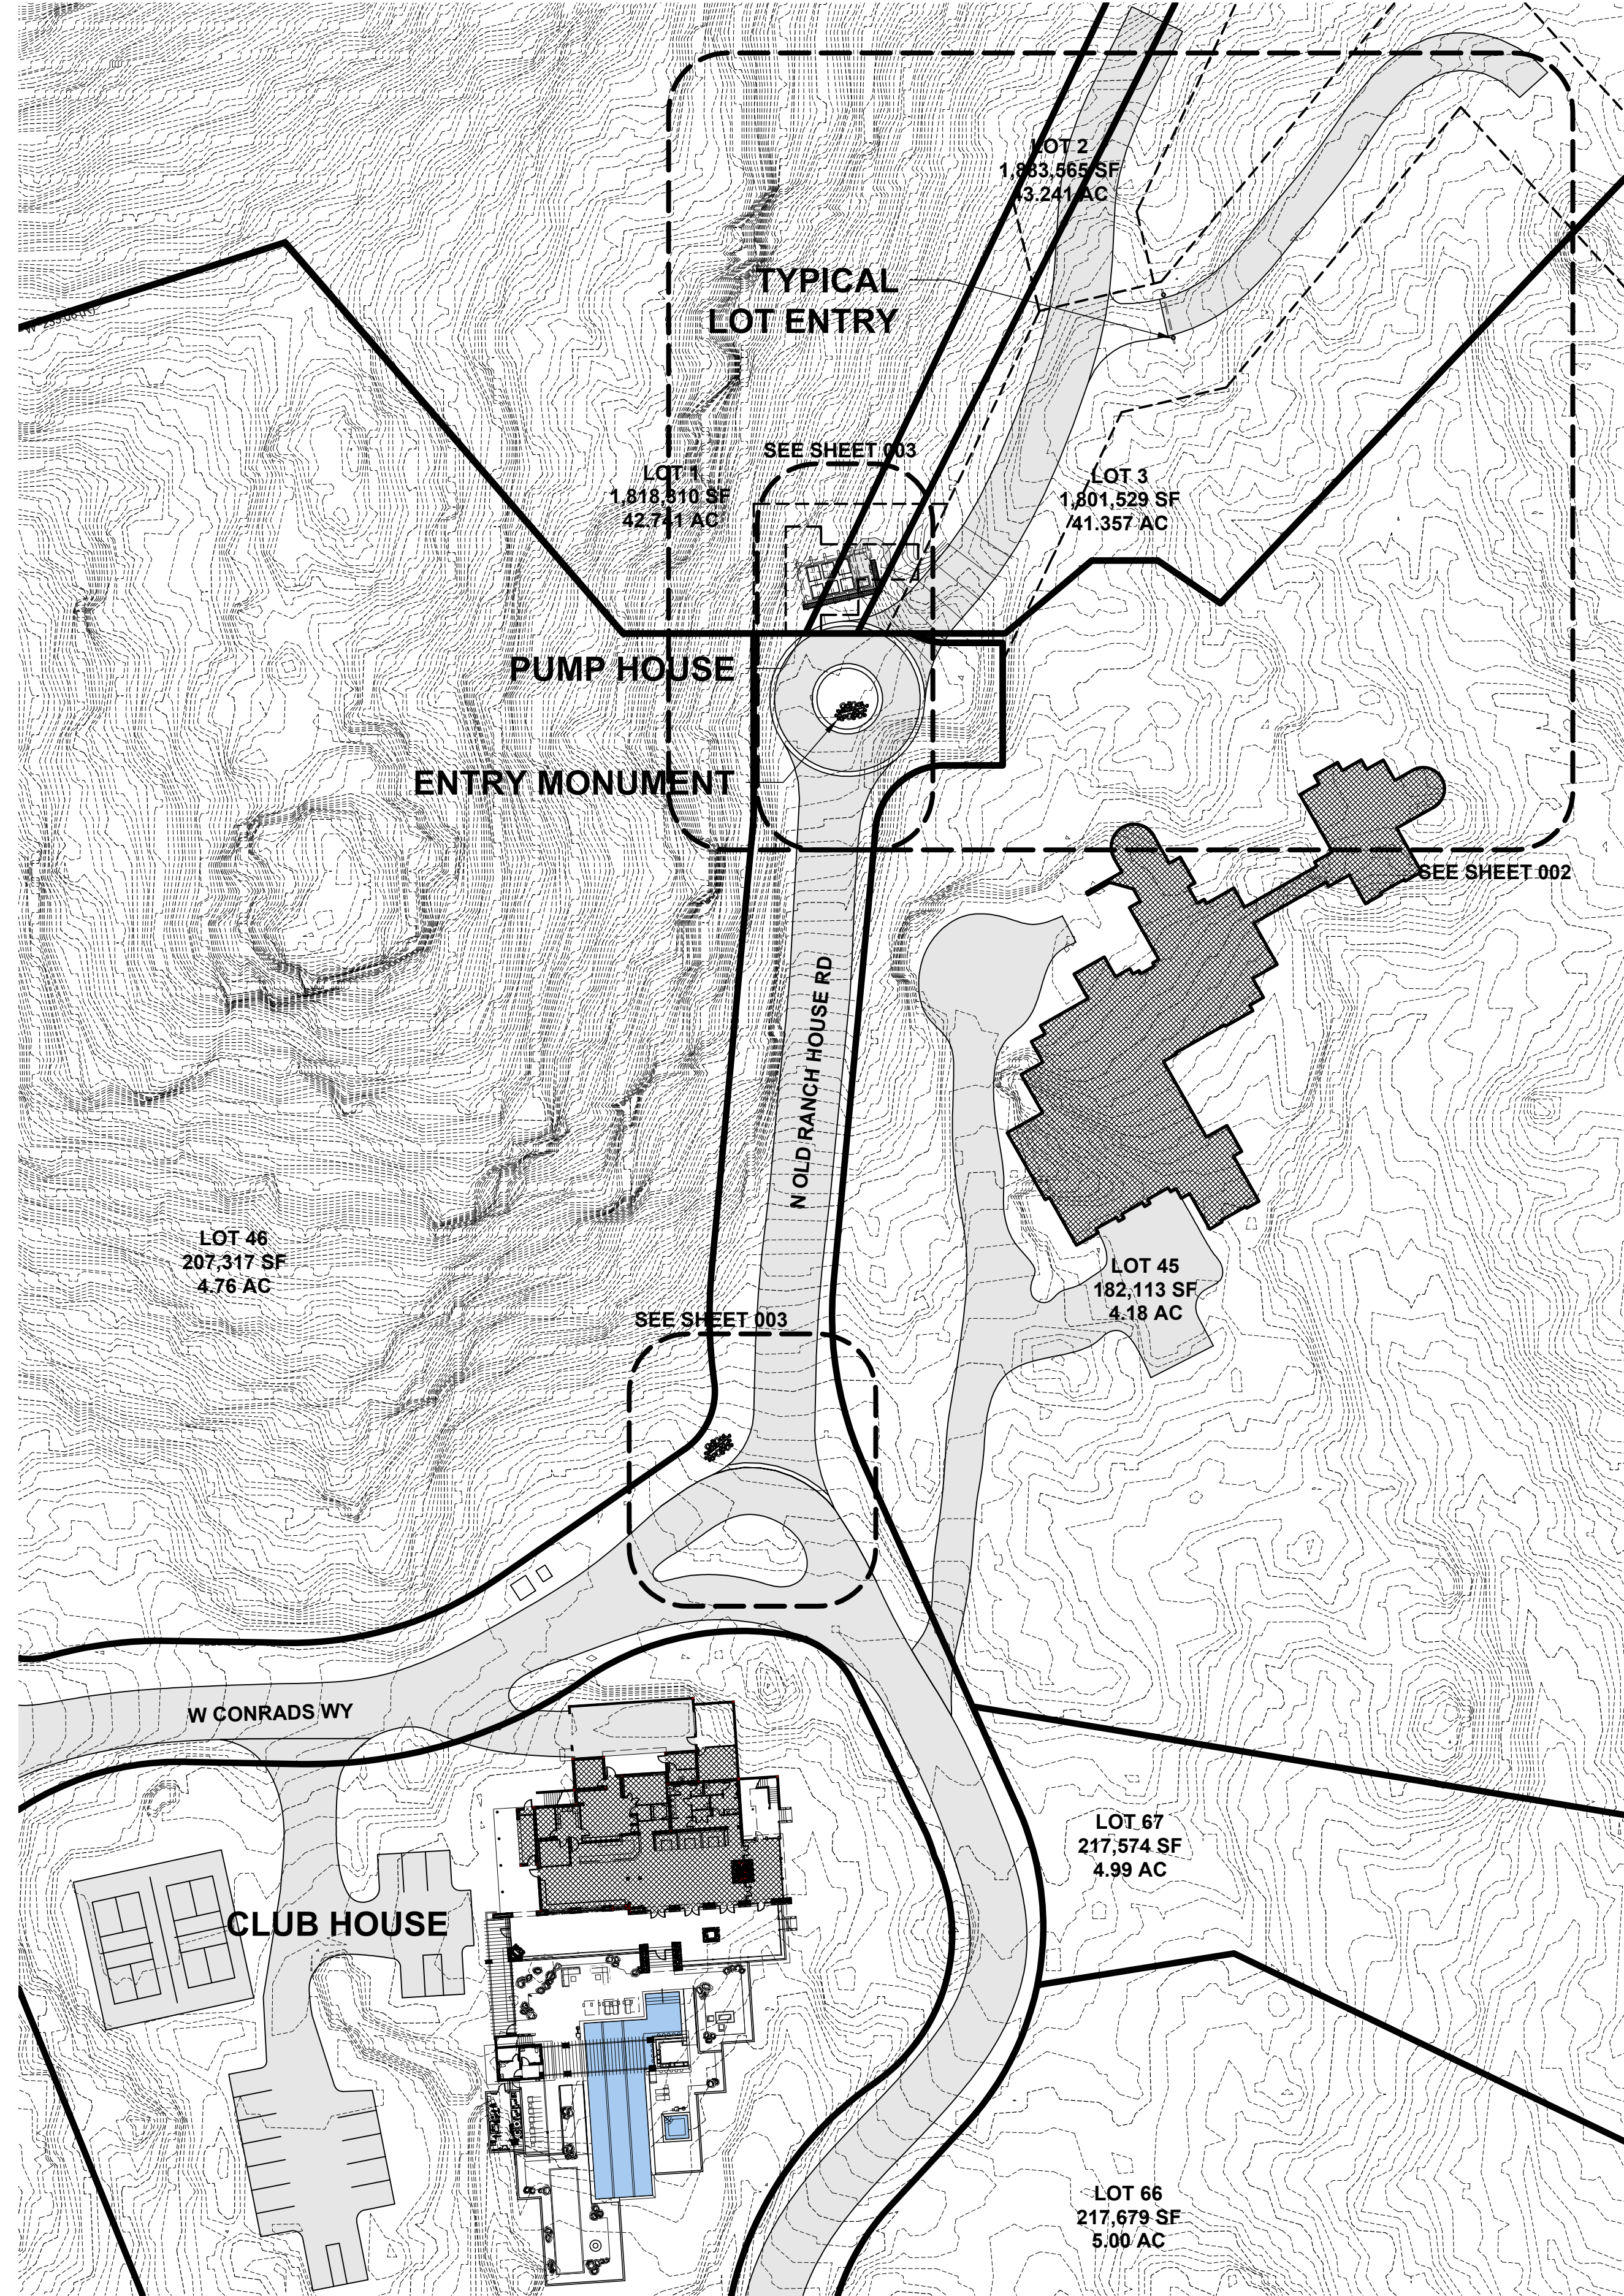


1 SITEPLAN
1" = 50'-0"

**HACIENDAS DE LAS TORTOLITAS
AT SAGUARIO RANCH**


SAGUARIO RANCH
NORTH OLD RANCH HOUSE RD
MARANA, AZ 85658

Project 23-08


1670 east river road, suite 112, Tucson, Arizona 85718
(520) 323-3979
www.robinettearchitect.com

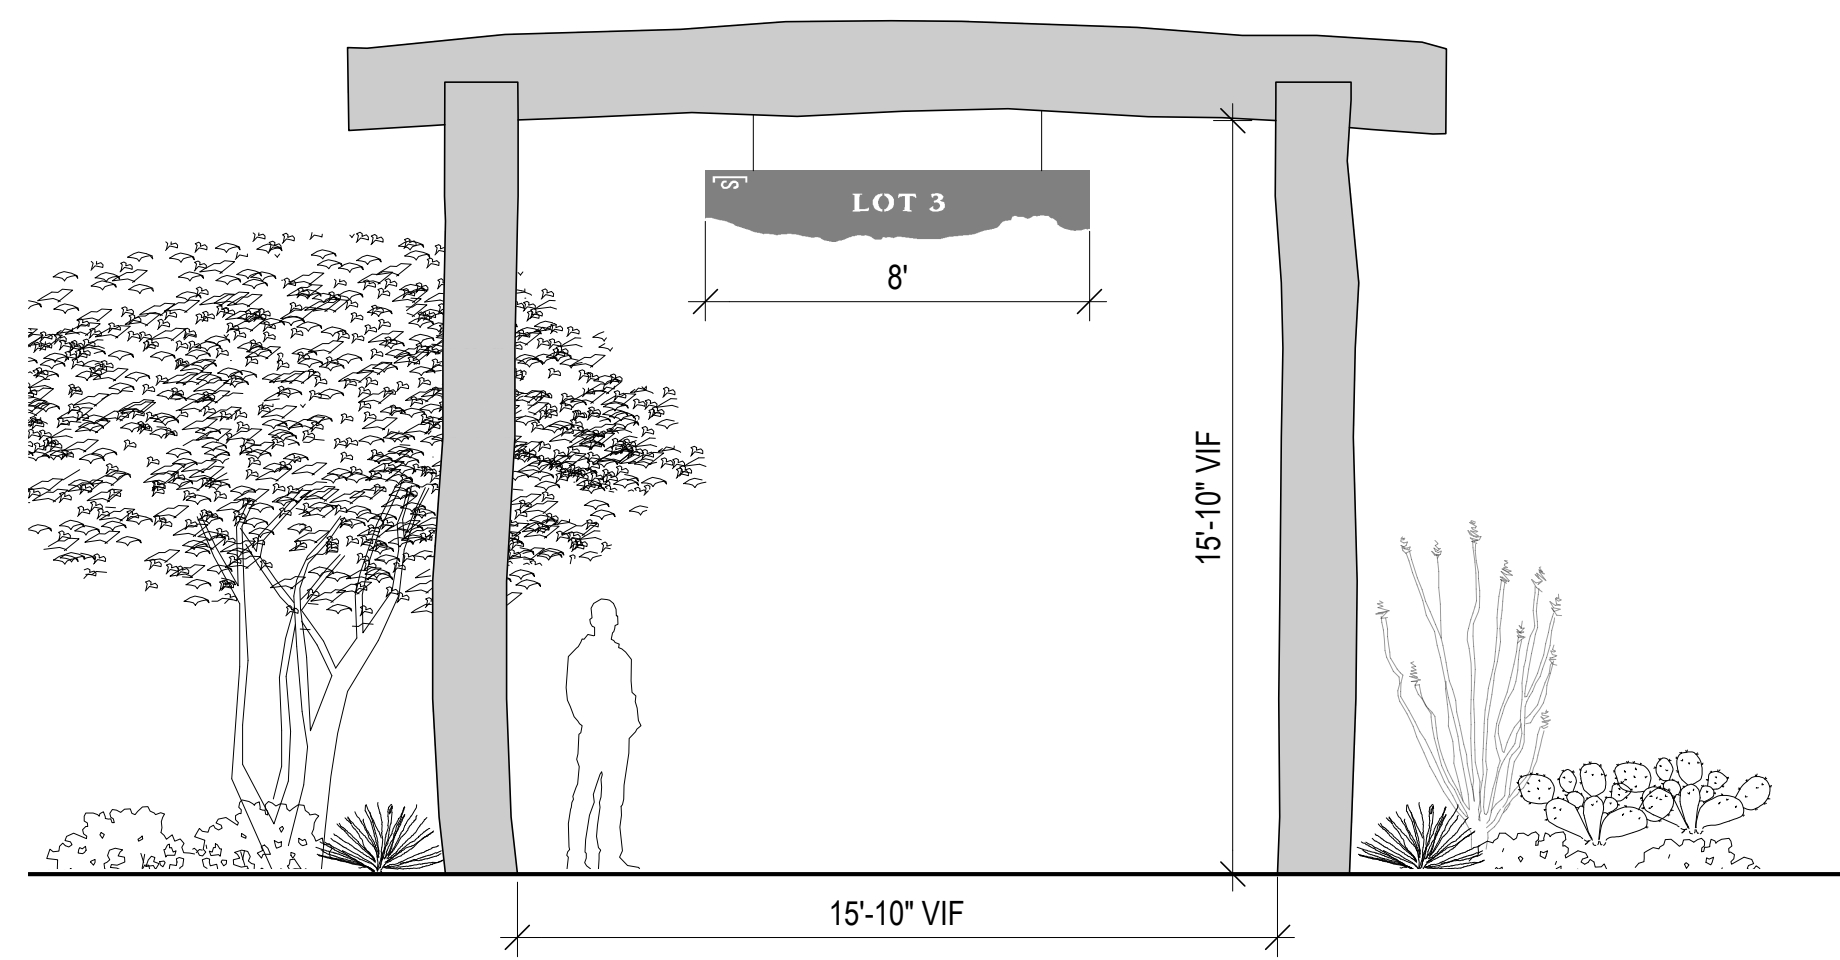


TYPICAL LOT ENTRY
1/4" = 1'-0"

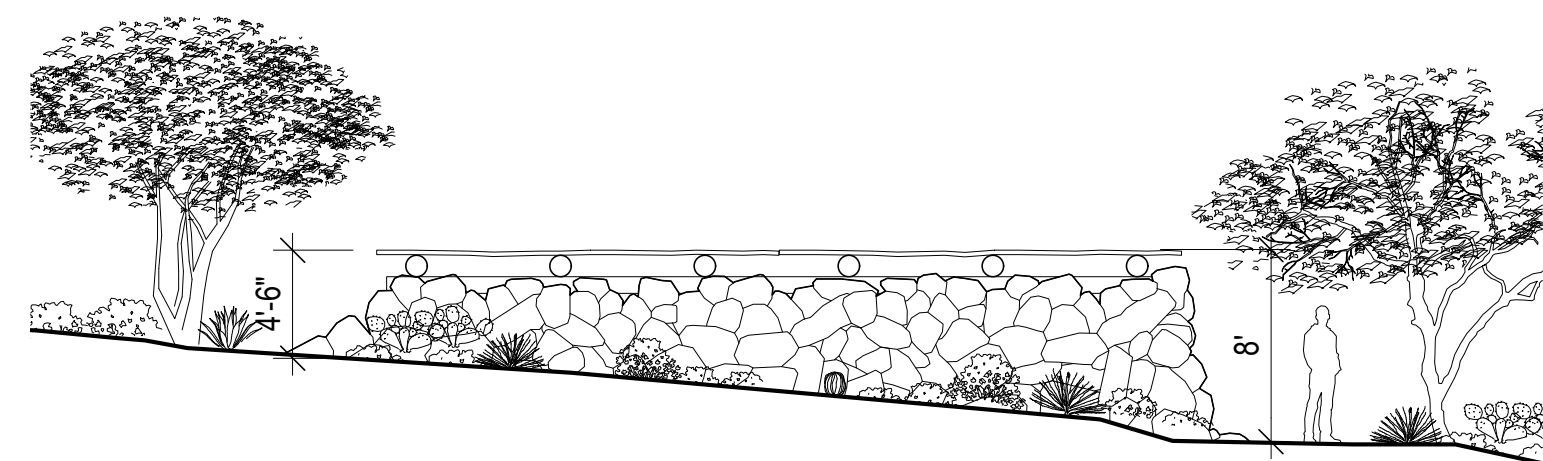

PUMP HOUSE
1/8" = 1'-0"

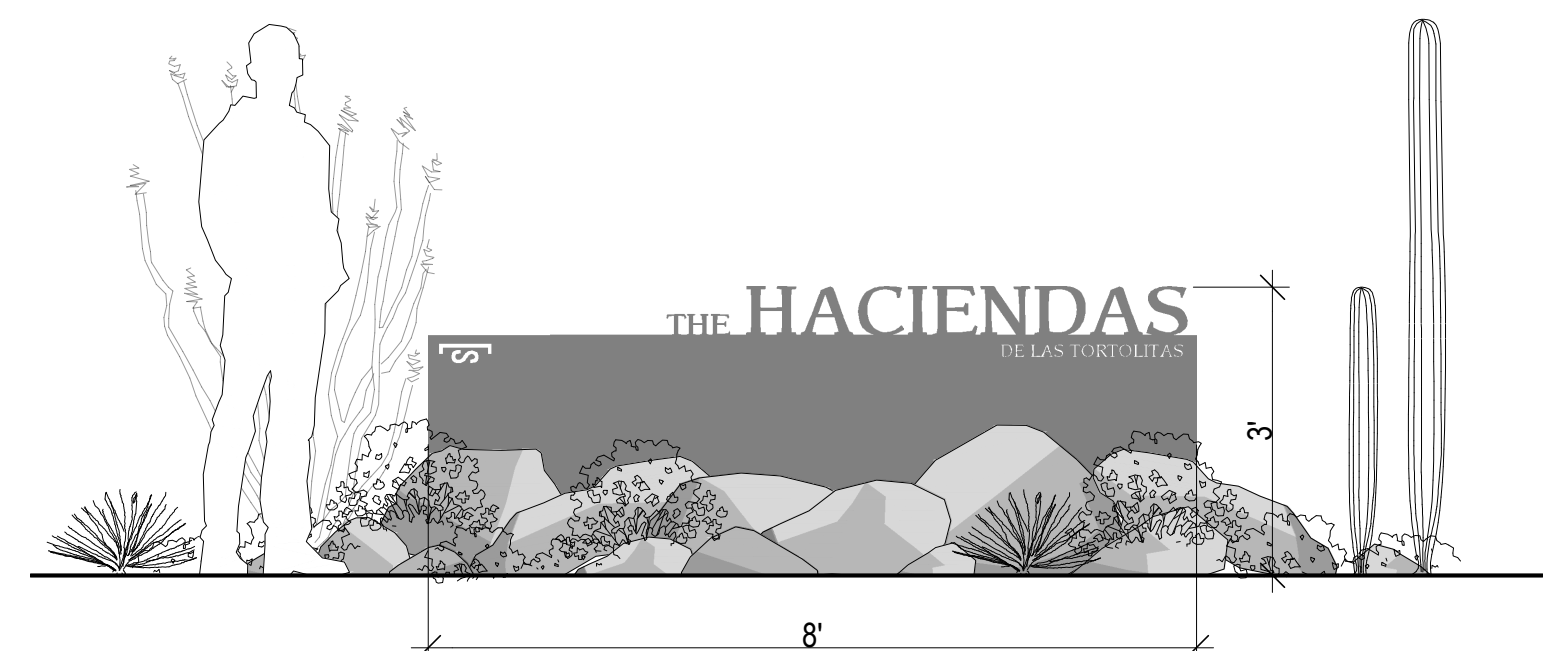

ENTRY MONUMENT
1/2" = 1'-0"

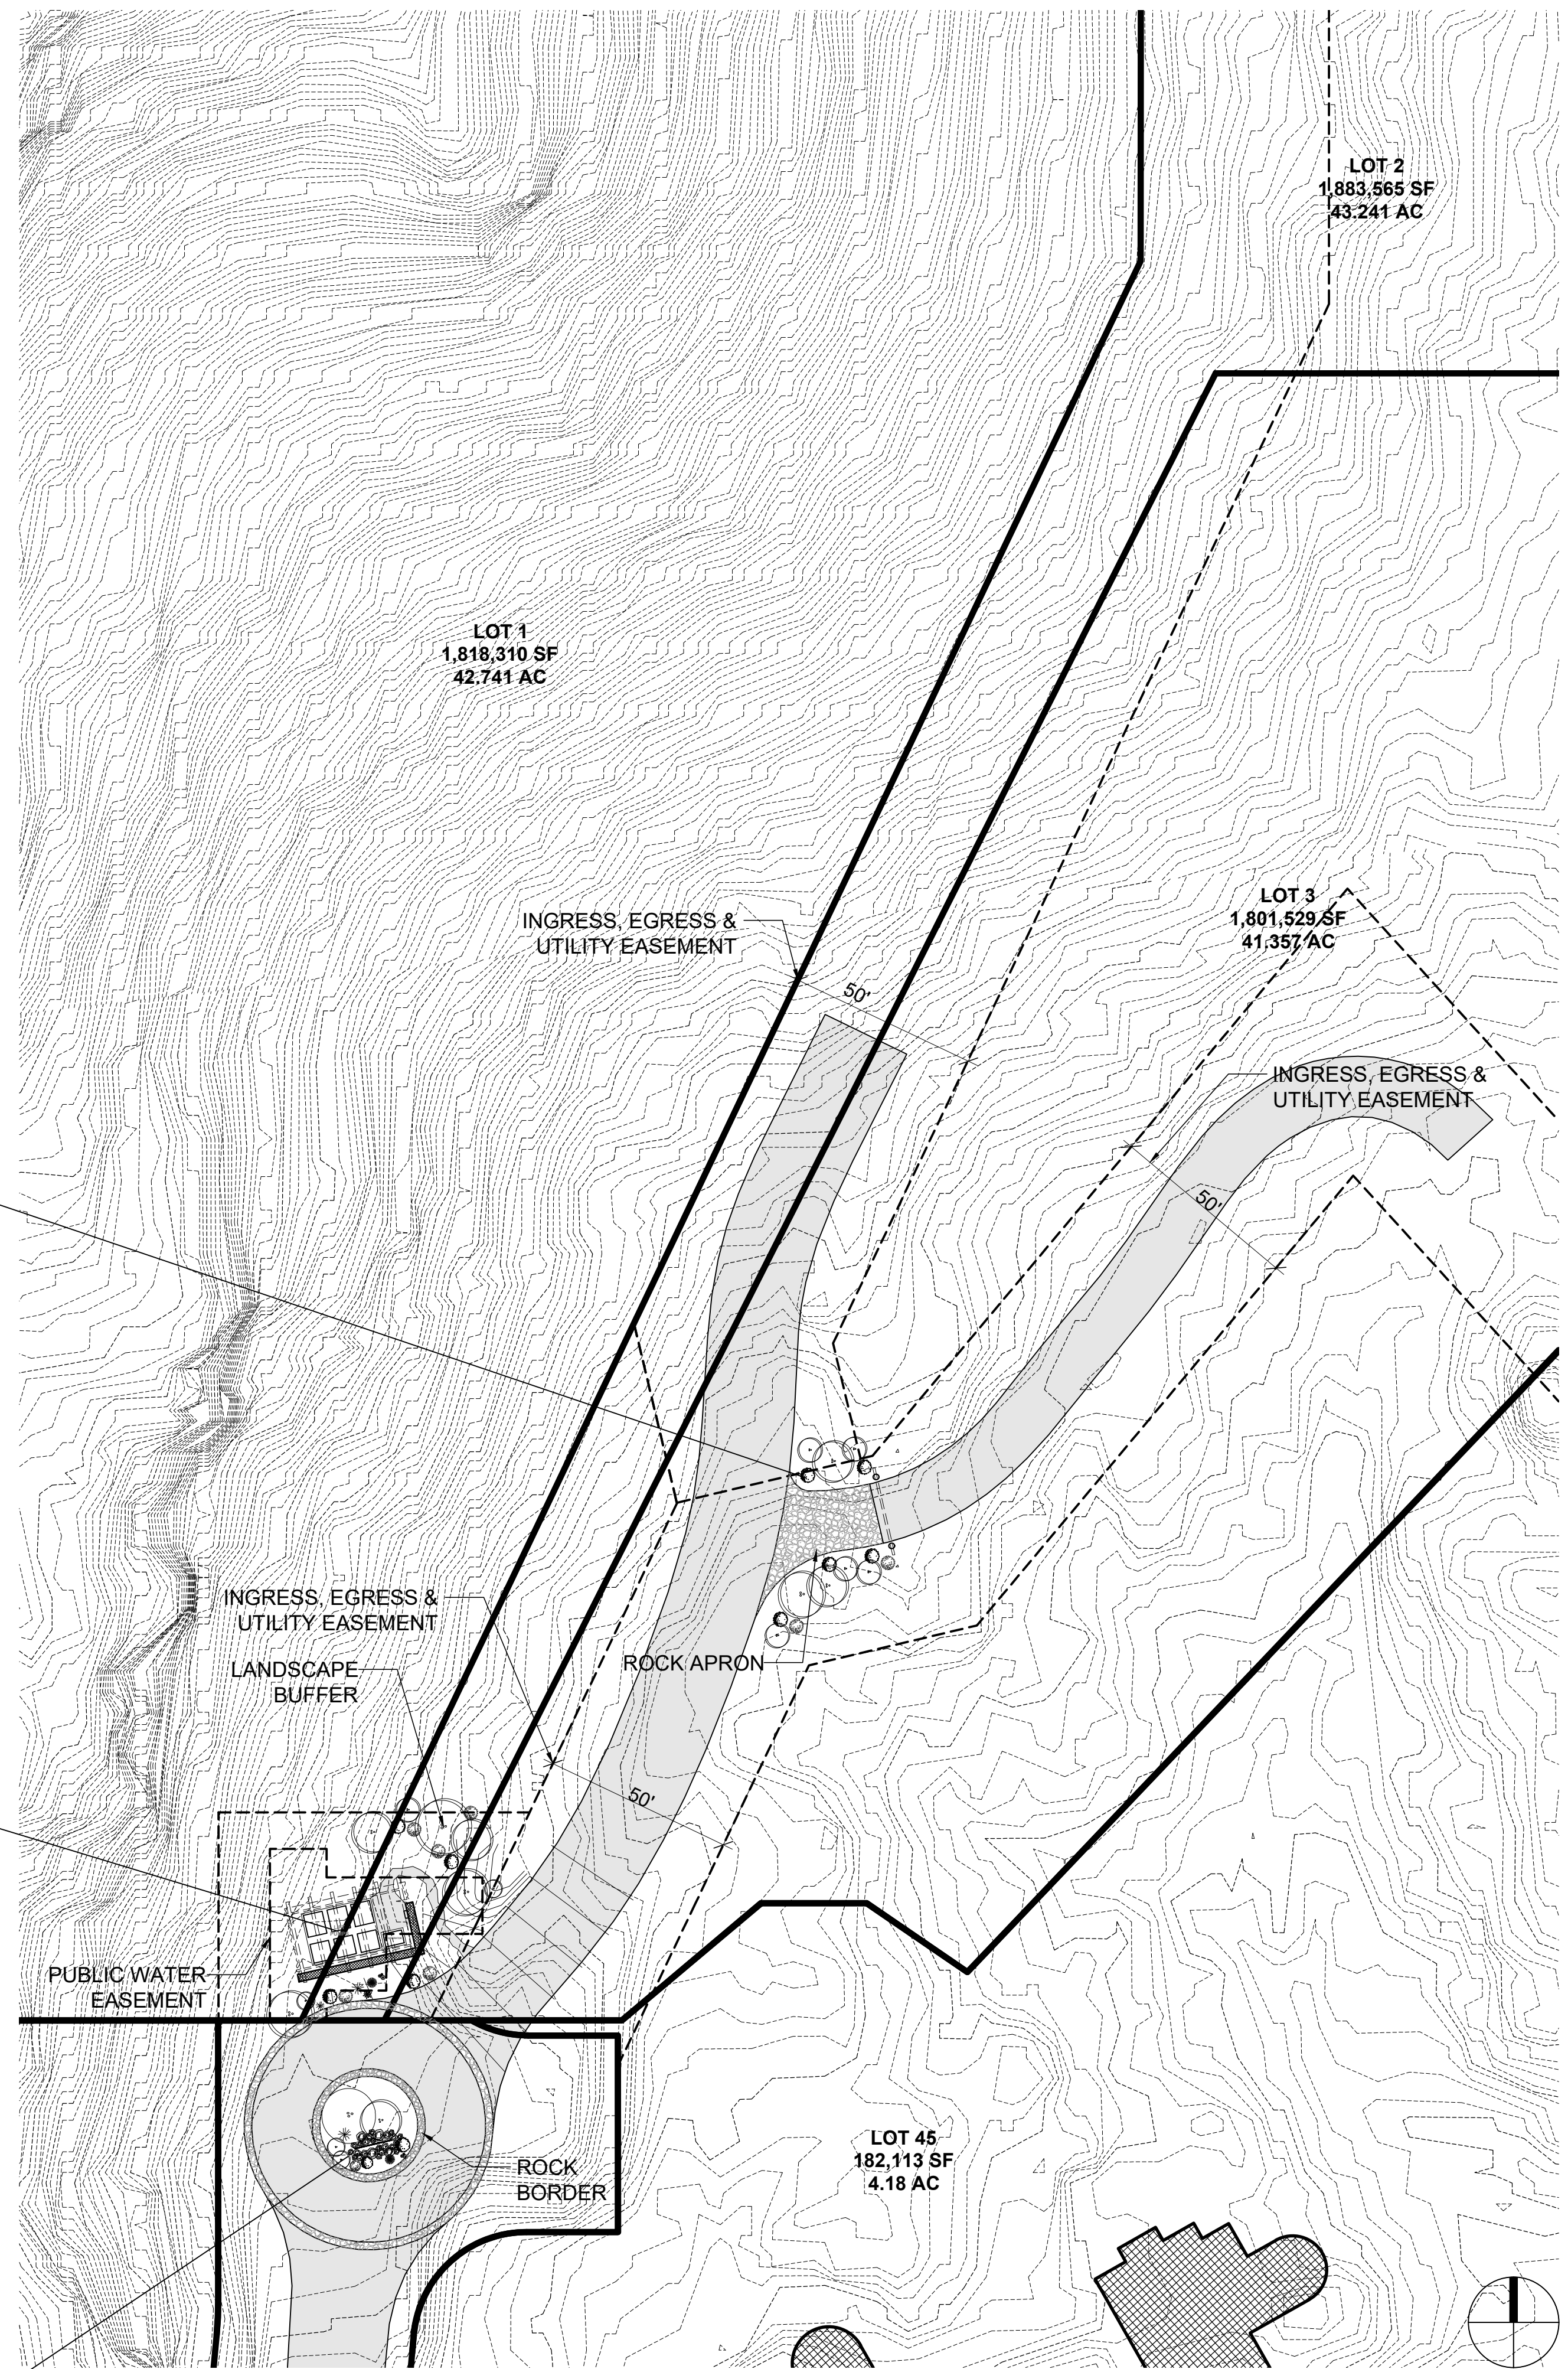

1 PARTIAL SITEPLAN
1/8" = 1'-0"

HACIENDAS DE LAS TORTOLITAS AT SAGUARO RANCH


SAGUARO RANCH
NORTH OLD RANCH HOUSE RD
MARANA, AZ 85658

Project 23-08


Robinet
1670 east river road, suite 112, Tucson, Arizona 85718
(520) 323-3979
www.robinettearchitect.com




2 HACIENDAS SITEPLAN
1/8" = 1'-0"

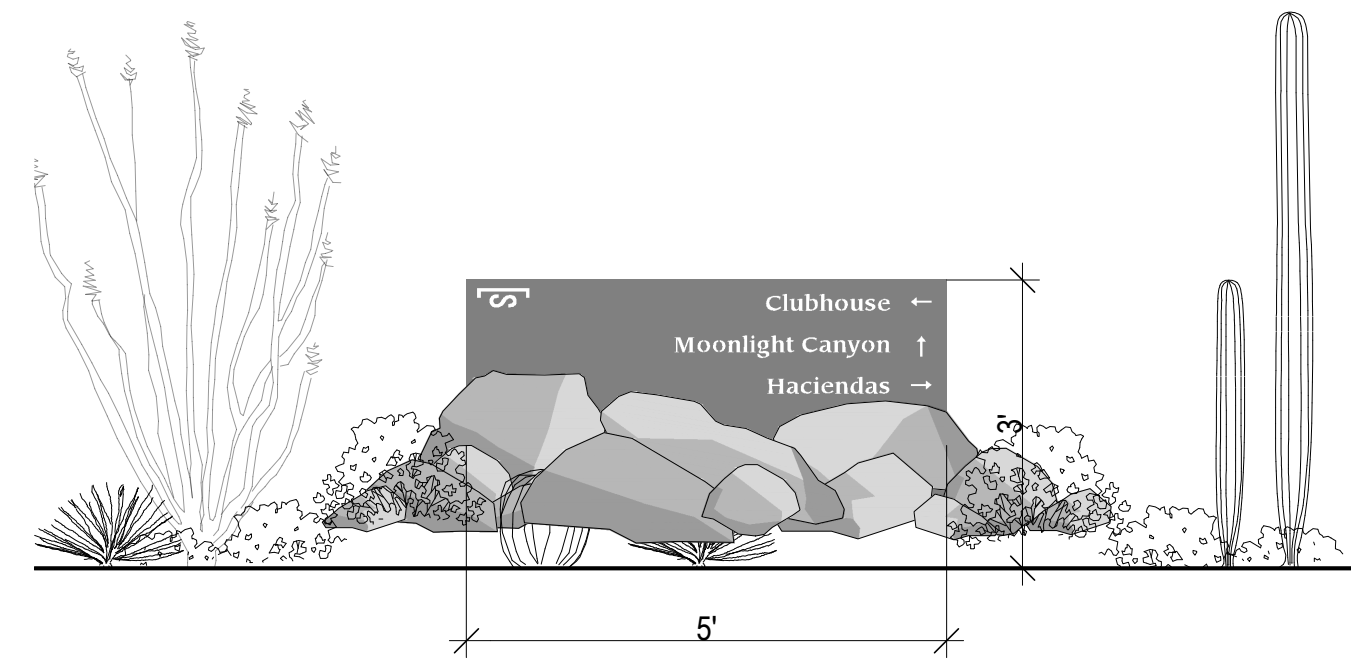

DIRECTORY SIGN
1/2" = 1'-0"

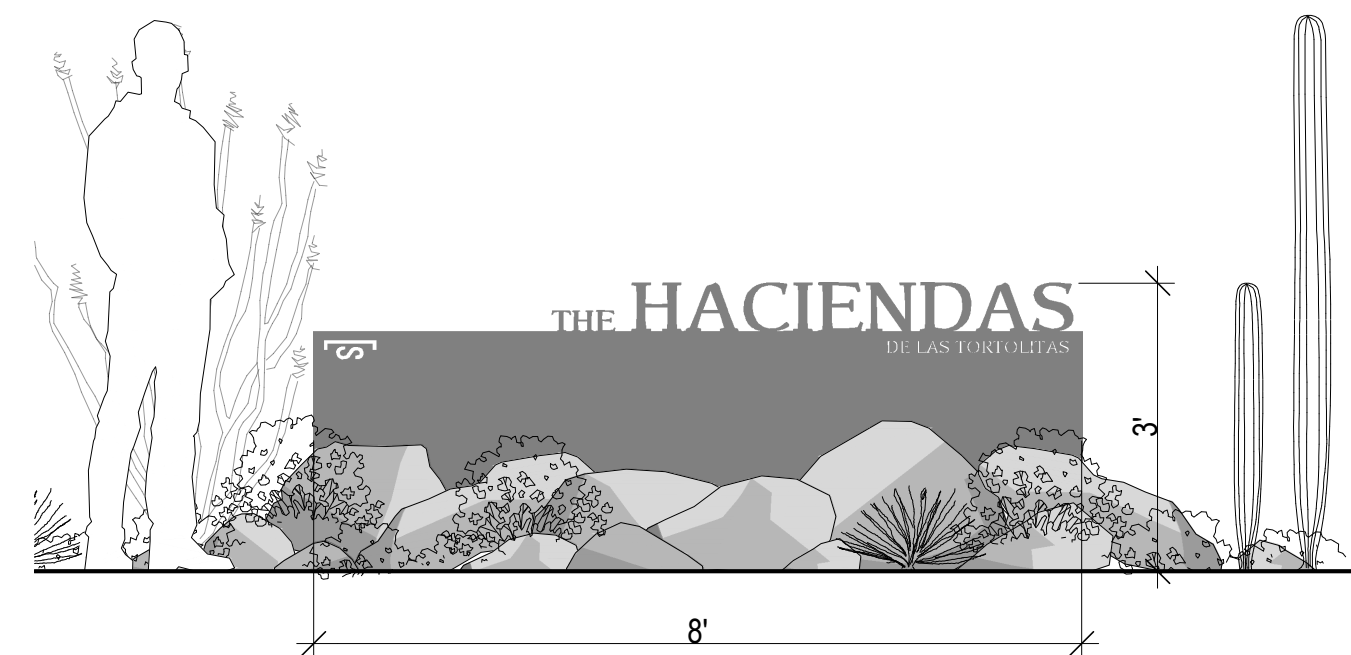

HACIENDAS SIGN
1/2" = 1'-0"

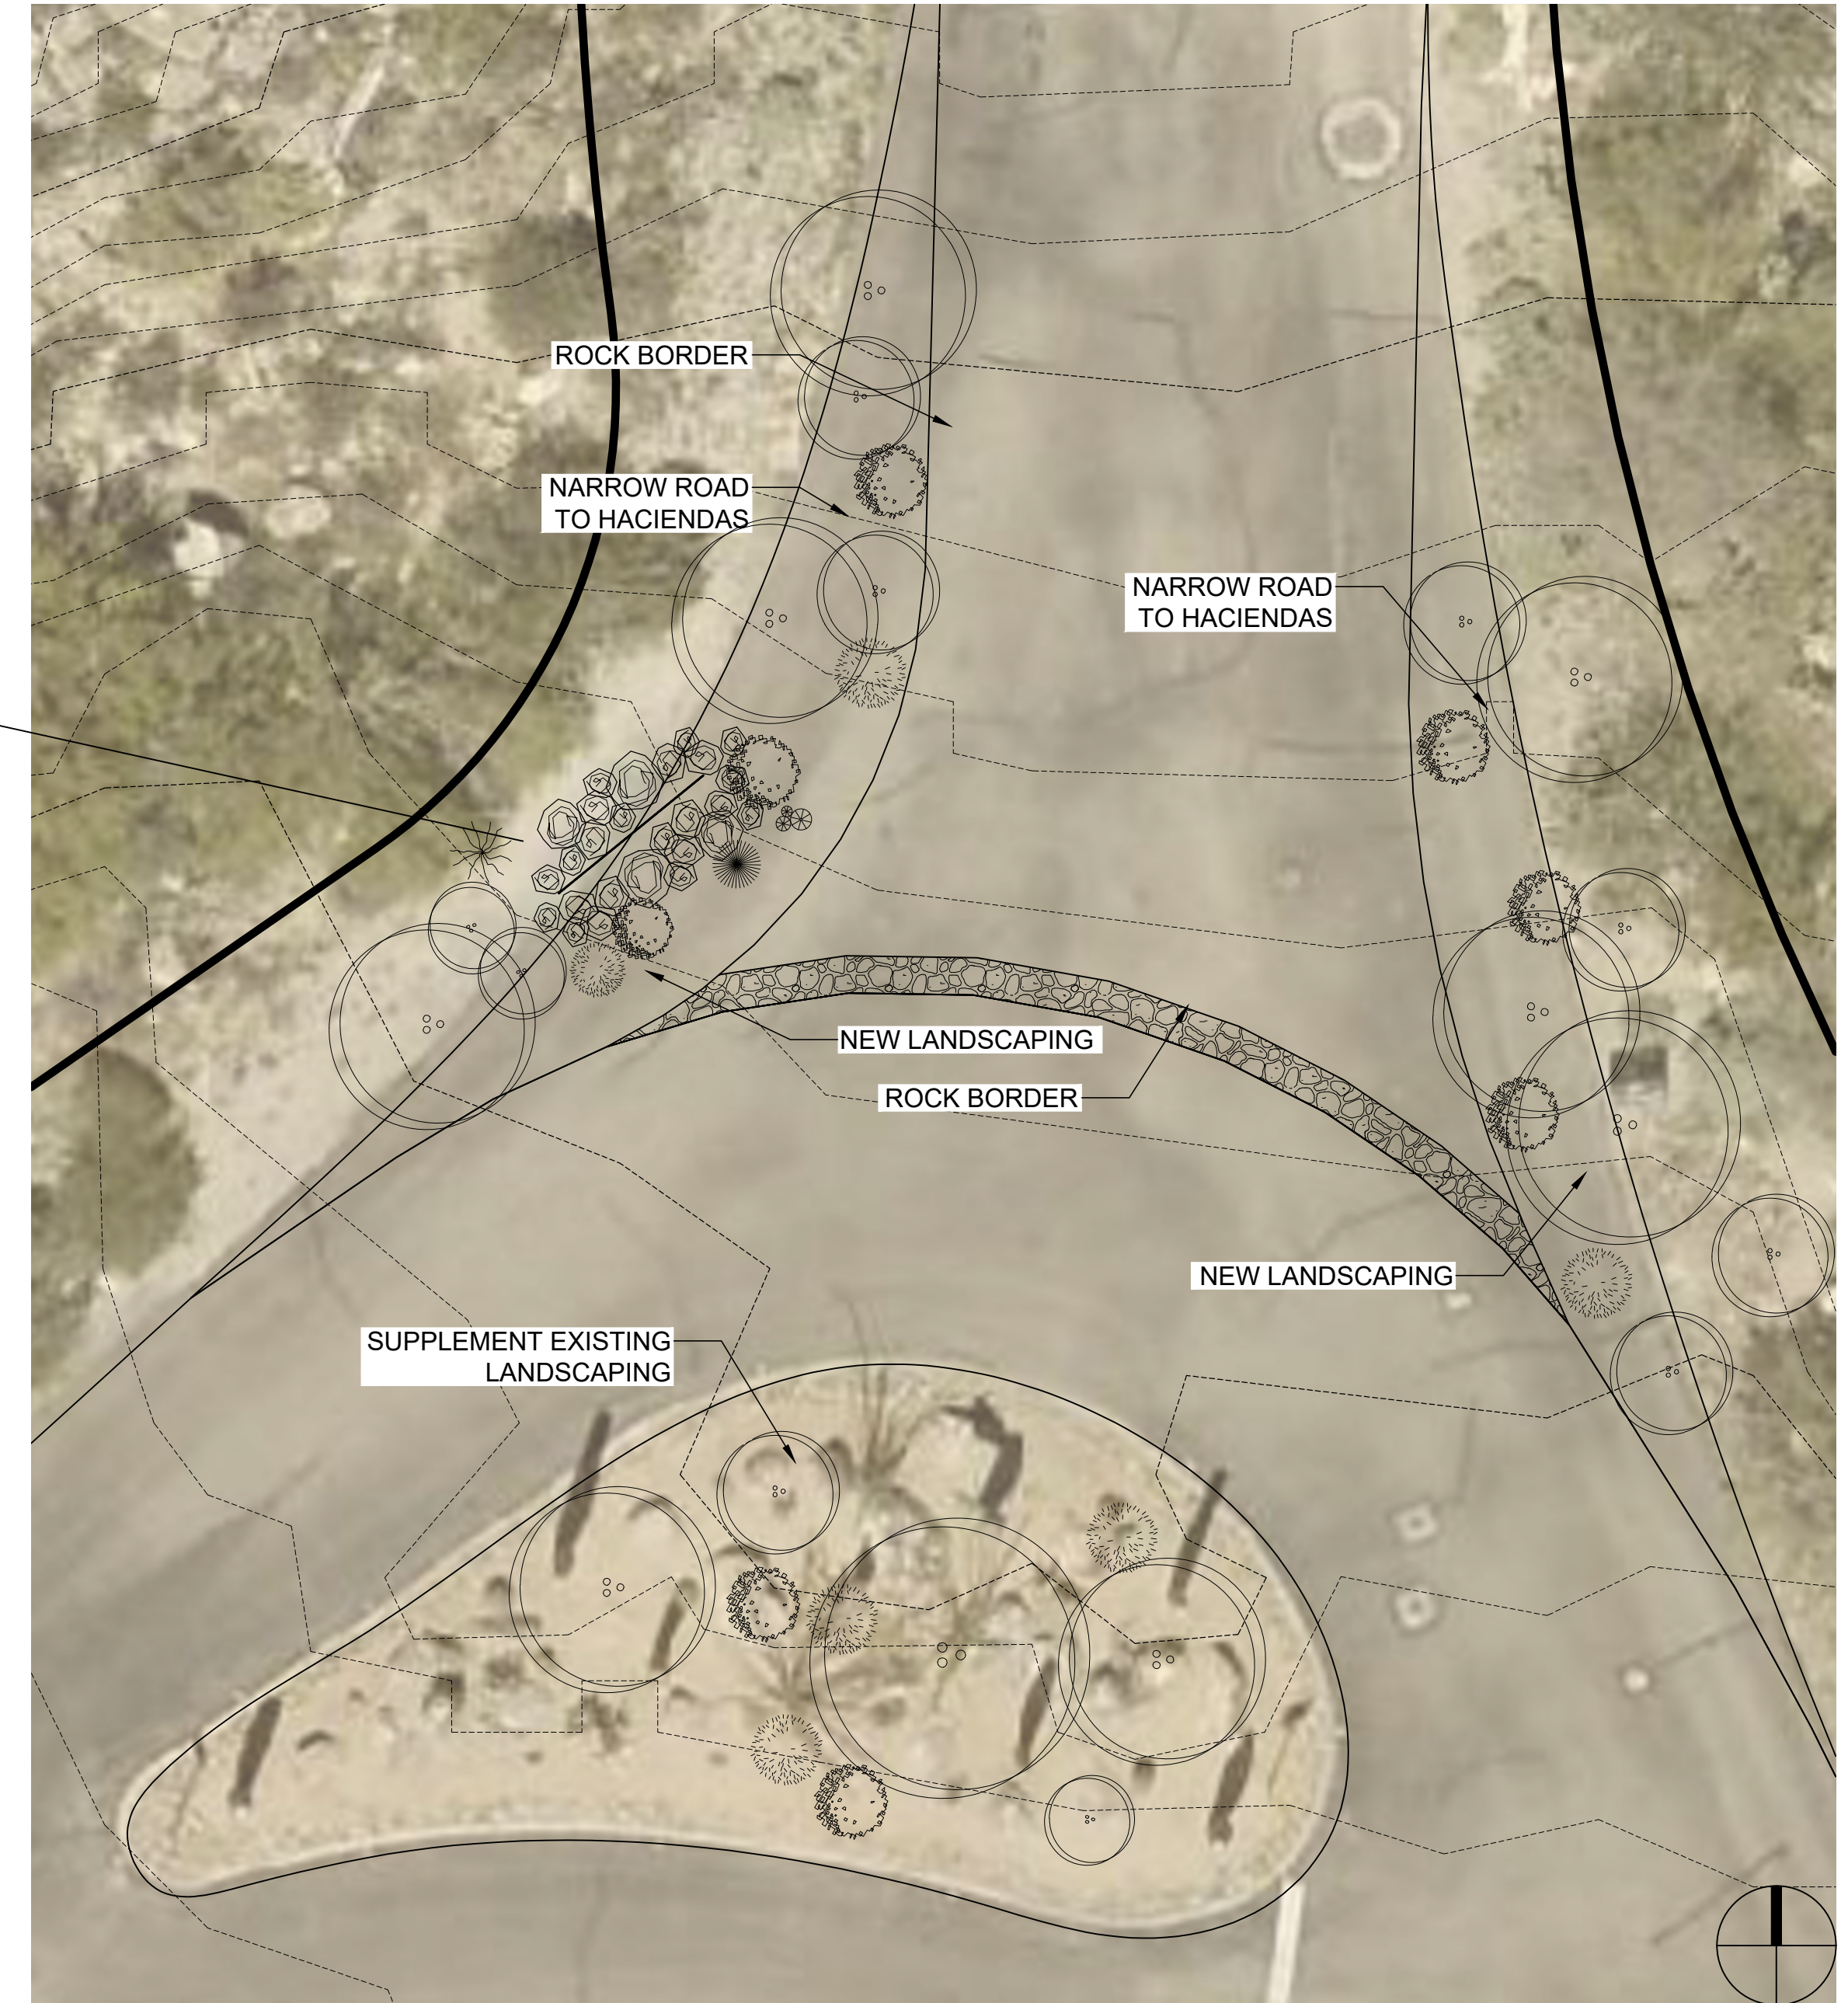

1 HACIENDAS ENTRY SITEPLAN
1/8" = 1'-0"

**HACIENDAS DE LAS TORTOLITAS
AT SAGUARO RANCH**

SAGUARO RANCH
NORTH OLD RANCH HOUSE RD
MARANA, AZ 85658
Project 23-08

Roberta
1670 east river road, suite 112, Tucson, Arizona 85718
(520) 323-3979
www.robnetarchitect.com