

CONCEPT PLAN

FOR

LOT #31

MODEL # 3310

MOONLIGHT CANYON AT SAGUARO RANCH

3860 N ALDRIN DR.


MARANA, ARIZONA 85658

22-41

DRAWING INDEX

- 01 SITE PLAN,
- 02 SITE IMPROVEMENT PLAN
- 03 FLOOR PLAN



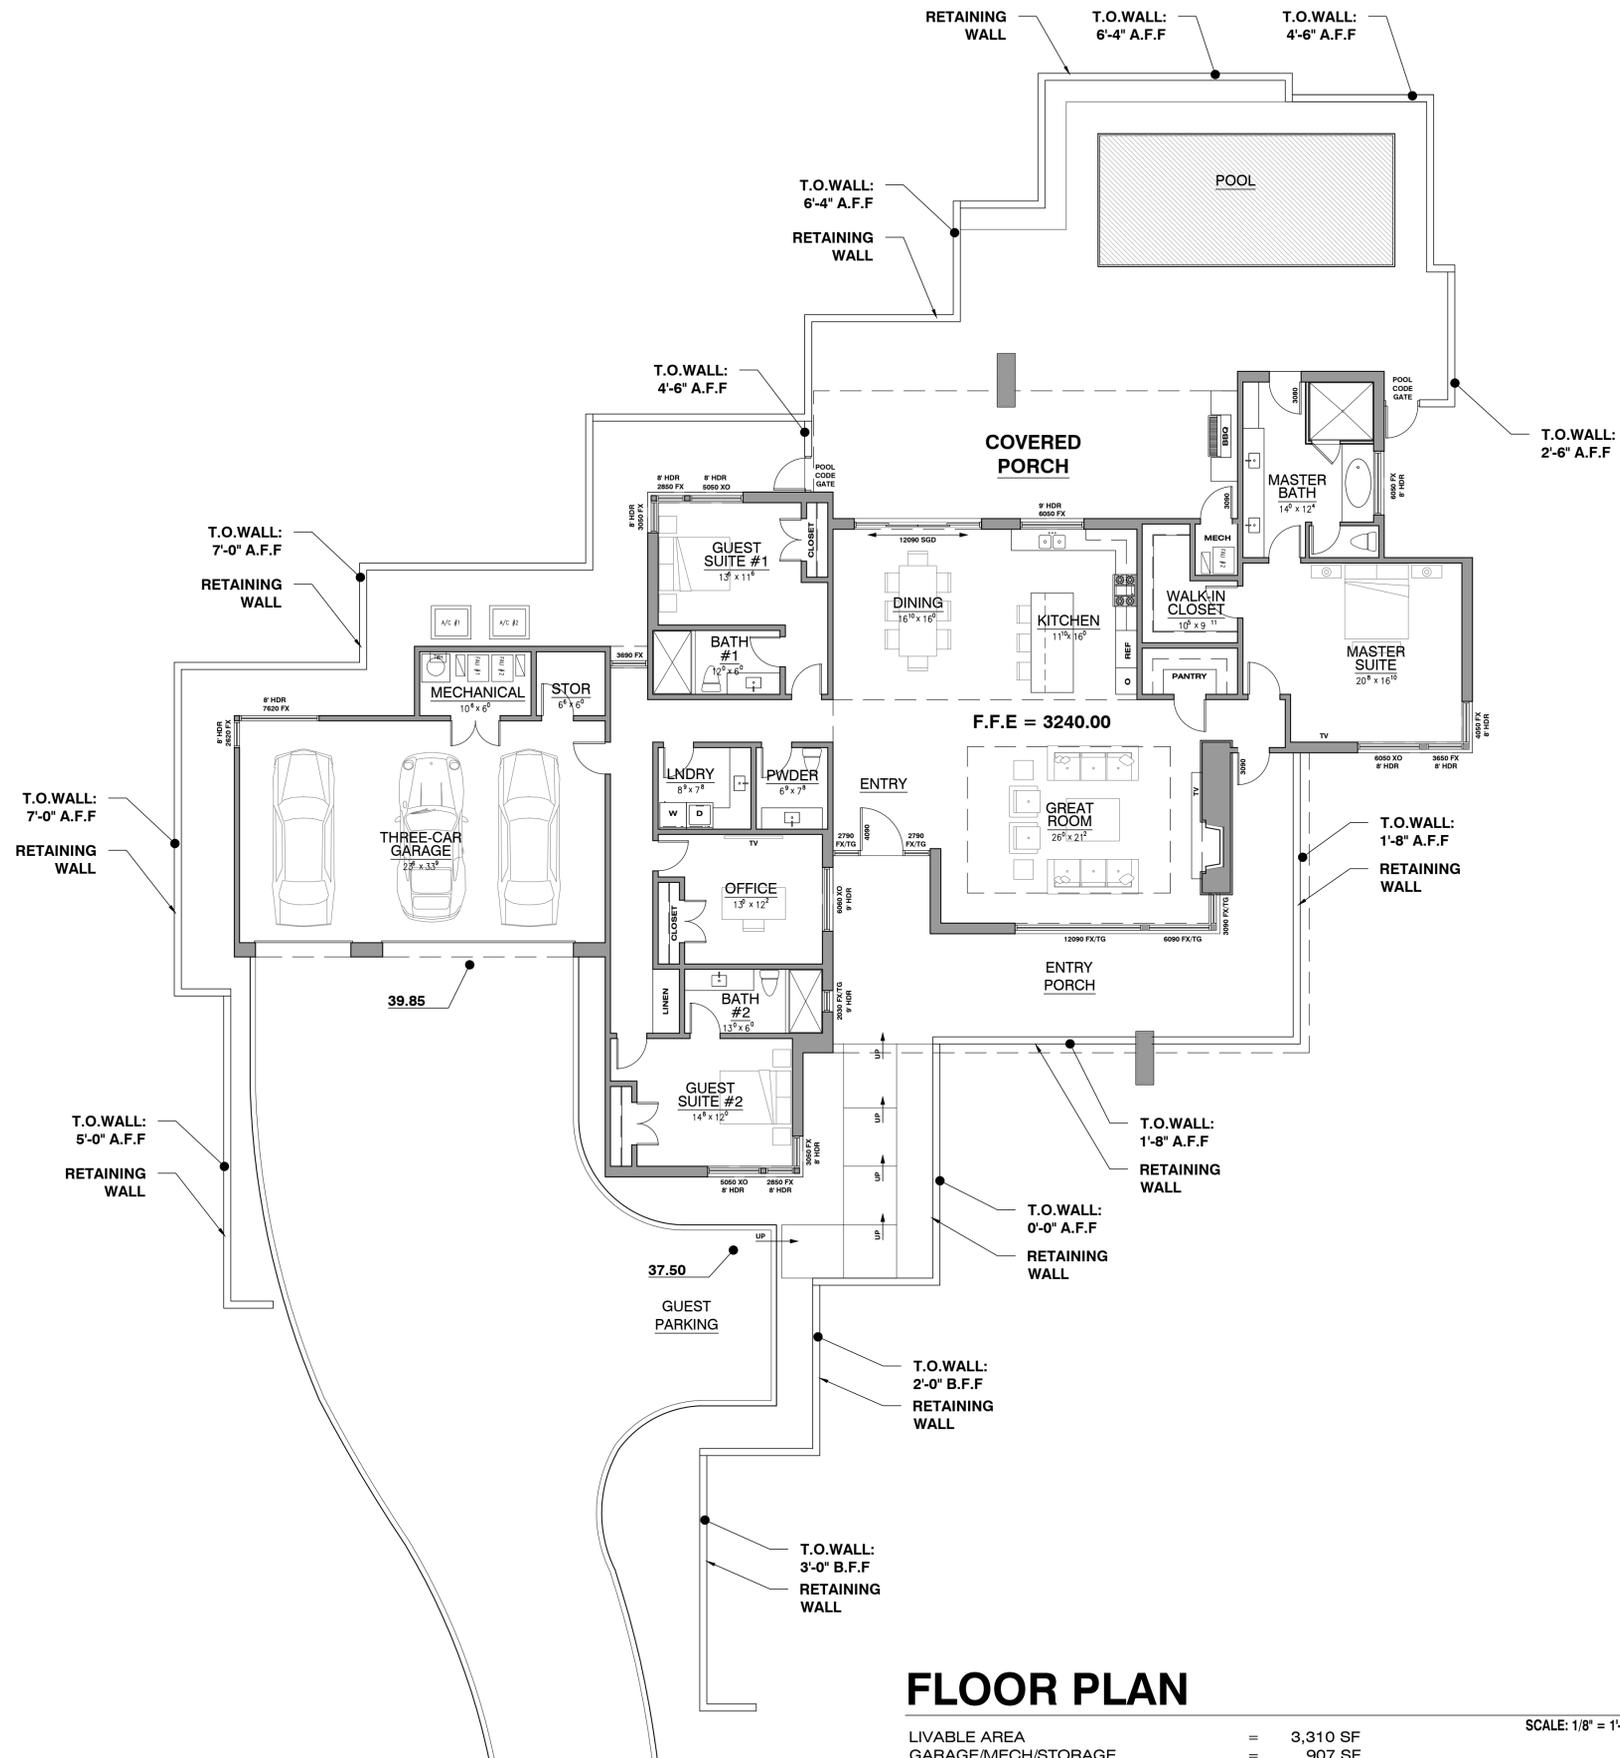

FLOOR PLAN

LIVABLE AREA	=	3,310 SF
GARAGE/MECH/STORAGE	=	907 SF
COVERED PORCH'S / PATIOS	=	1,175 SF
TOTAL AREA UNDER ROOF	=	5,392 SF

SCALE: 1/8" = 1'-0"

MODEL 3310
LOT #31

MOONLIGHT CANYON AT SAGUARO RANCH
3860 W ALDRIN DR.
MARANA, ARIZONA 85658

22-41

Robbinette
robinette architects, inc.
1670 east river road, suite 112, Tucson, Arizona 85718
(520) 323-3979 www.robinettearchitect.com