


PLOT PLAN

PART LOT 10 CONC XII
TWP OF YARMOUTH
"GREEN RIBBON FARM"

EXISTING SURFACE
ELEVATIONS IN METRES

SCALE: 1" = 30'
0 10 20 30

93-06-21

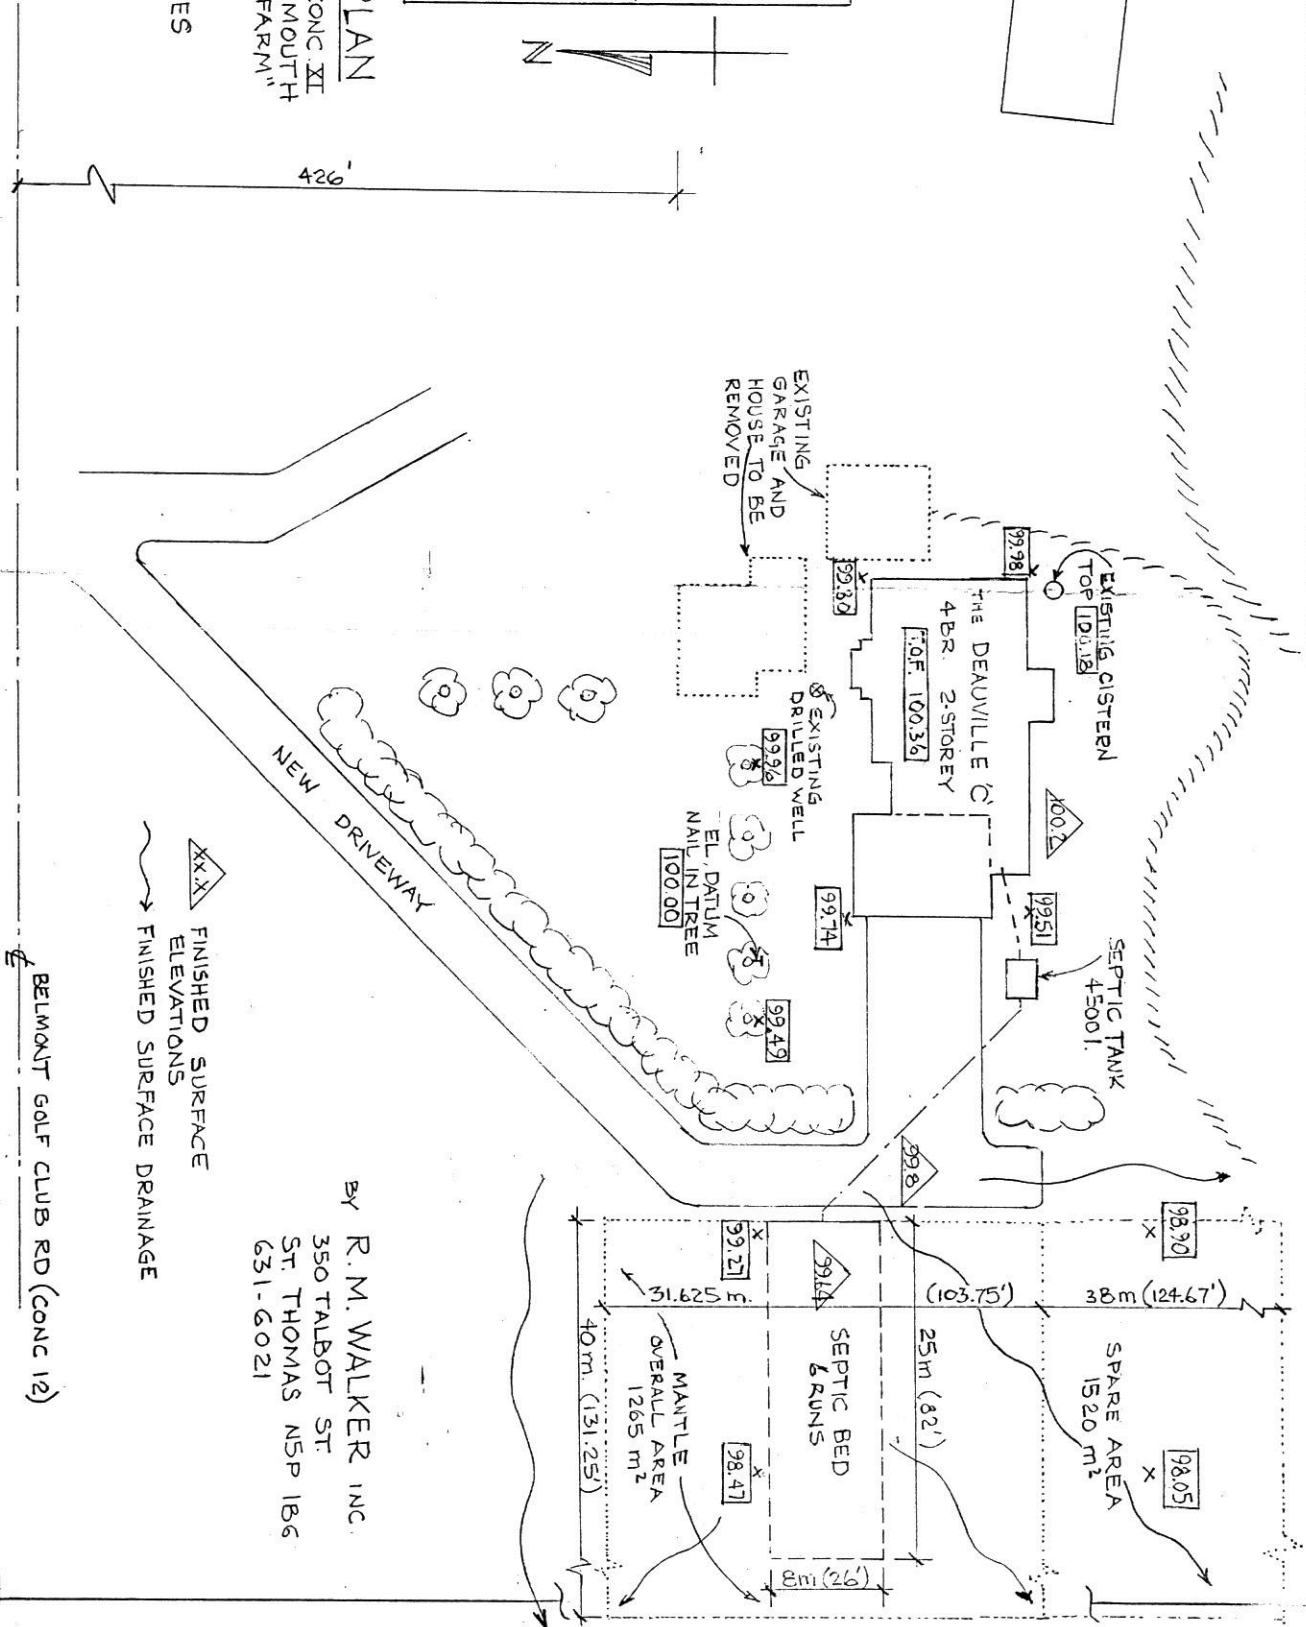

FINISHED SURFACE ELEVATIONS
FINISHED SURFACE DRAINAGE

BY R. M. WALKER INC.
350 TALBOT ST.
ST. THOMAS NSP 1B6
631-6021

BELMONT GOLF CLUB RD (CONC 12)