




2384 Belyea Street, Oakville

Basement Level - 1,385 sq. ft



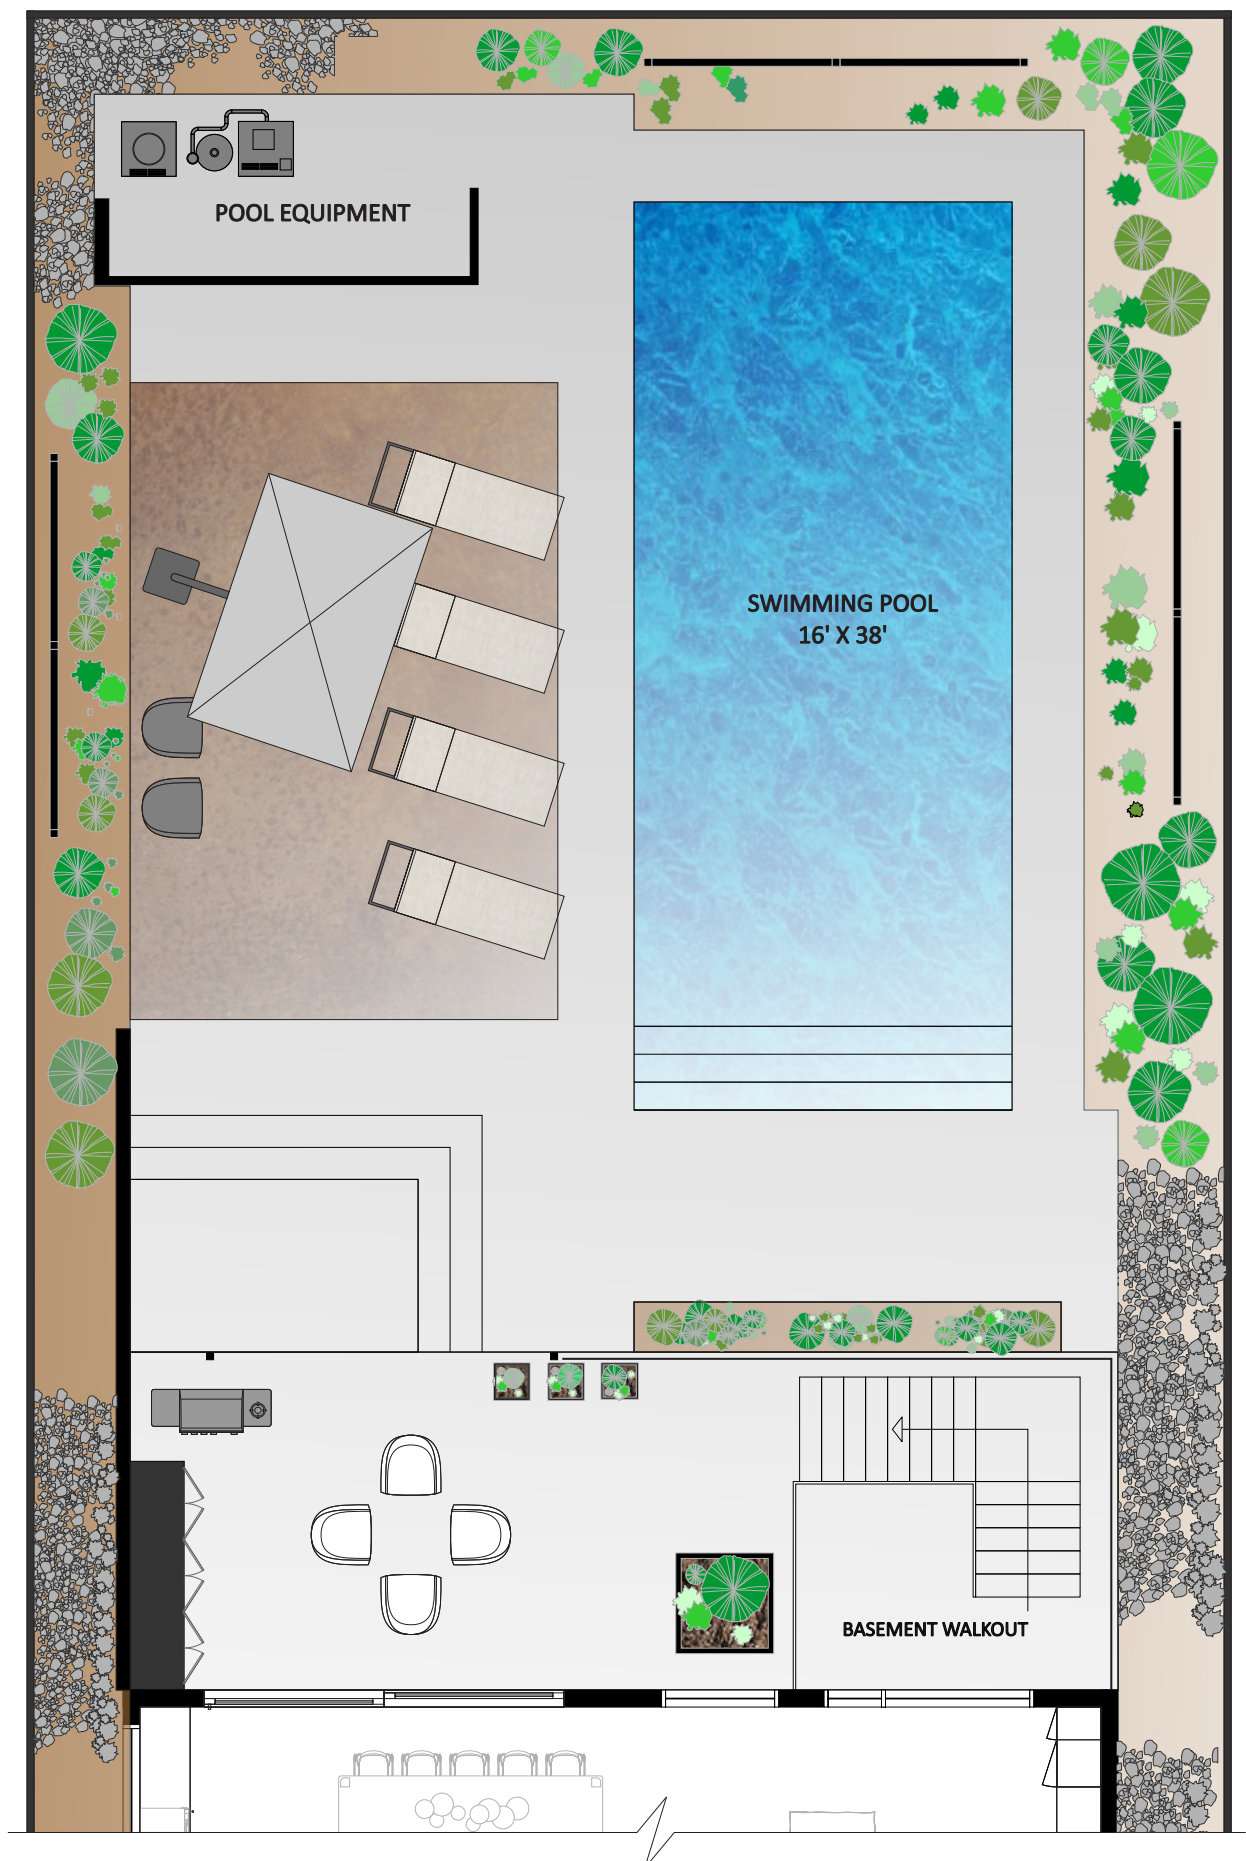

2384 Belyea Street, Oakville

Backyard

0 1 2 3 4 5 6 7 8 9 10
scale in feet