

KEY PLAN

ESTATE 01 - FLOOR PLAN

ESTATE 01

A/C AREA:	5,213 SF
TERRACE AREA:	389 SF
TOTAL AREA:	5,602 SF

MA1.1



75 VALENCIA AVE.  
SUITE 1000  
CORAL GABLES, FLORIDA 33134  
TEL. 305.663.8182




BC ARCHITECTS AIA, INC. 2025  
ALL RIGHTS RESERVED



PELICAN BAY · NAPLES

SCALE: 3/16" = 1'-0"  
11/07/2025

© Copyright 2025, Gulf Bay Development LV, LLC. All Rights Reserved.  
Note: Air conditioned square footage and dimensions are compiled in the following manner: From outside of the outside wall to half of the interior common wall(s); and where applicable, from half of interior common wall(s) to half of interior common wall(s), including the elevator vestibule and unit A/C utility closet(s). All the dimensions shown on the plans will be taken from the greatest points of each given room; with the largest dimension first. The dimensions, sizes, configurations and other information contained on this drawing are subject to change without notice and are meant to be illustrative only and are subject to actual construction variations as a result of field conditions and changes. The developer reserves the right to make substitutions of similar quality at its sole discretion for features, appliances and equipment listed herein without prior notice to or approval by the purchaser. Floor treatments depicted in the above floor plan are for illustrative purposes only, and are not included. All residences are sold unfurnished.

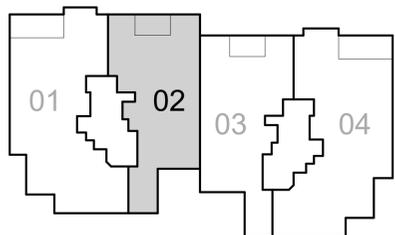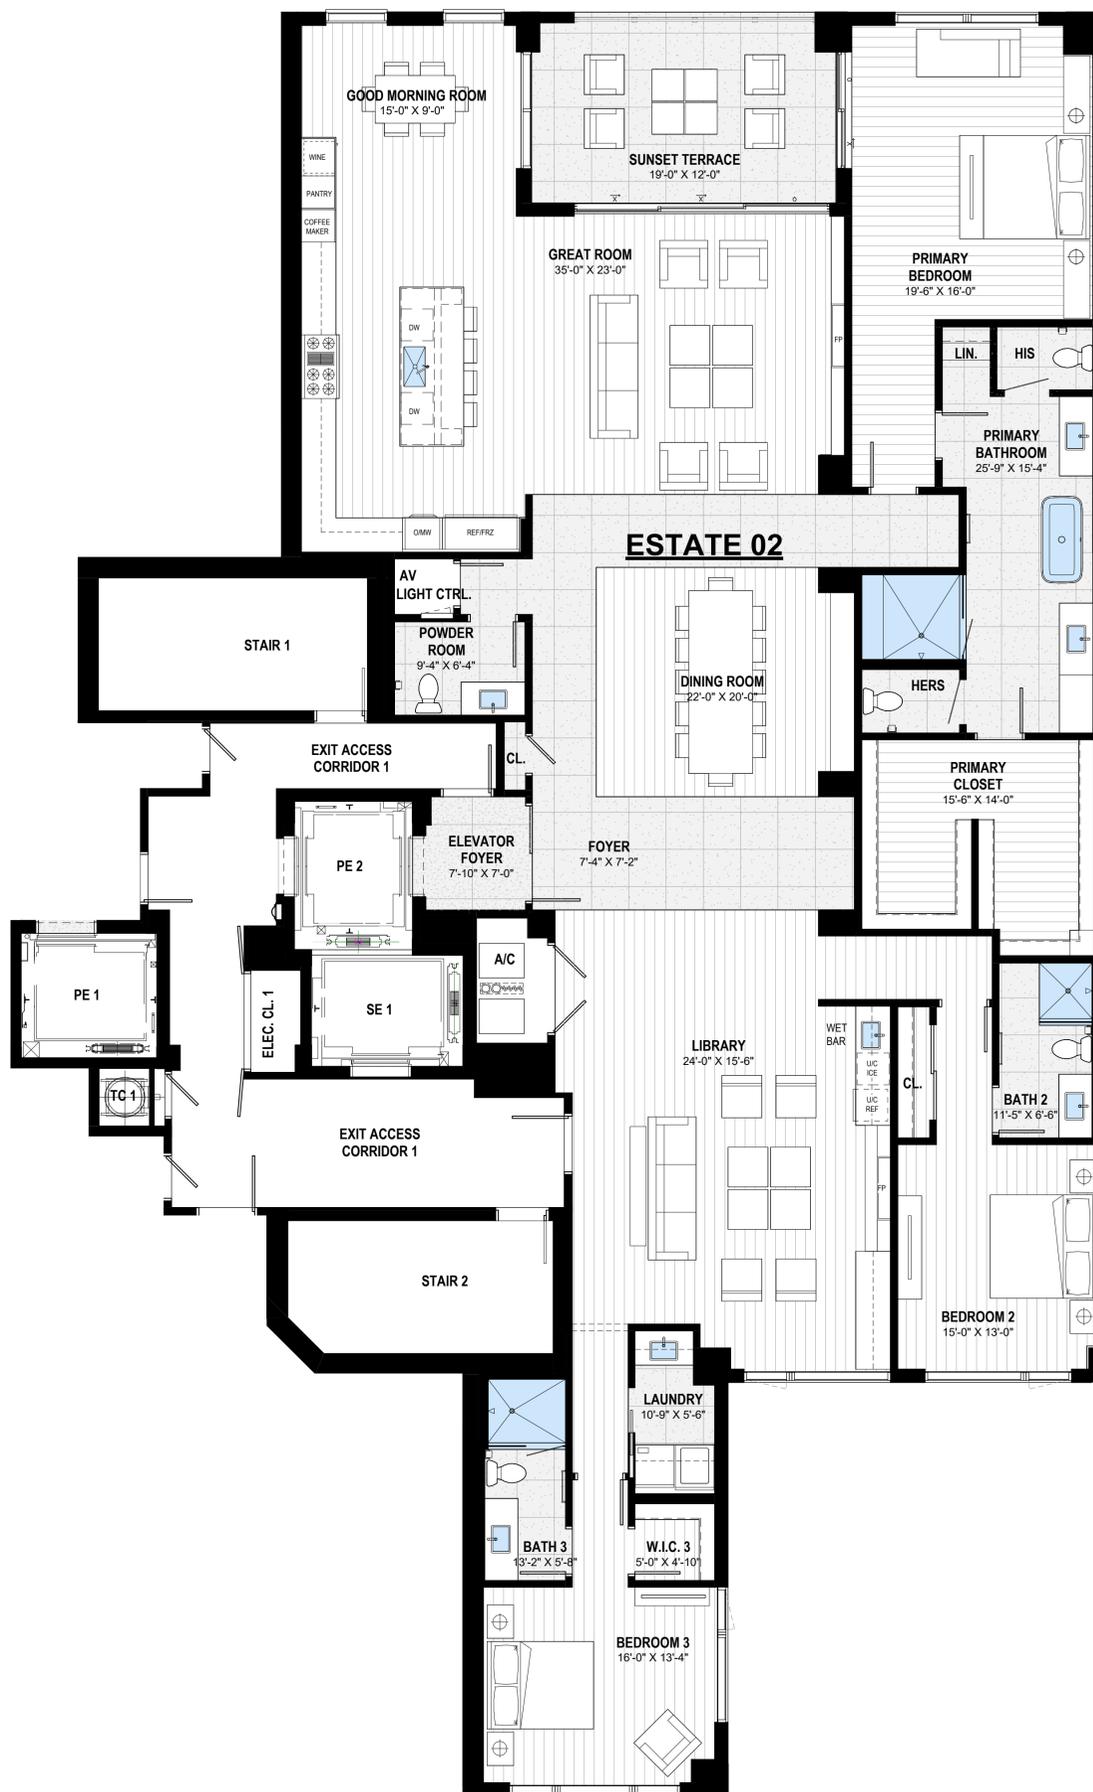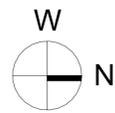

KEY PLAN

ESTATE 02 - FLOOR PLAN

ESTATE 02

A/C AREA:	4,001 SF
TERRACE AREA:	229 SF
TOTAL AREA:	4,230 SF

MA1.2



75 VALENCIA AVE.  
SUITE 1000  
Coral Gables, Florida 33134  
Tel. 305.663.8182



BC ARCHITECTS AIA, INC. 2025  
ALL RIGHTS RESERVED



PELICAN BAY · NAPLES

SCALE: 3/16" = 1'-0"  
11/07/2025

© Copyright 2025, Gulf Bay Development LV, LLC. All Rights Reserved.  
Note: Air conditioned square footage and dimensions are compiled in the following manner: From outside of the outside wall to half of the interior common wall(s); and where applicable, from half of interior common wall(s) to half of interior common wall(s), including the elevator vestibule and unit A/C utility closet(s). All the dimensions shown on the plans will be taken from the greatest points of each given room; with the largest dimension first. The dimensions, sizes, configurations and other information contained on this drawing are subject to change without notice and are meant to be illustrative only and are subject to actual construction variations as a result of field conditions and changes. The developer reserves the right to make substitutions of similar quality at its sole discretion for features, appliances and equipment listed herein without prior notice to or approval by the purchaser. Floor treatments depicted in the above floor plan are for illustrative purposes only, and are not included. All residences are sold unfurnished.

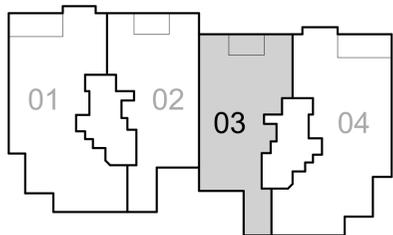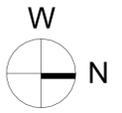

KEY PLAN

ESTATE 03 - FLOOR PLAN

ESTATE 03

A/C AREA:	4,008 SF
TERRACE AREA:	229 SF
TOTAL AREA:	4,237 SF

MA1.3



75 VALENCIA AVE.  
SUITE 1000  
Coral Gables, Florida 33134  
Tel. 305.663.8182


© BC ARCHITECTS AIA, INC. 2025  
ALL RIGHTS RESERVED



PELICAN BAY · NAPLES

SCALE: 3/16" = 1'-0"  
11/07/2025

© Copyright 2025, Gulf Bay Development LV, LLC. All Rights Reserved.  
Note: Air conditioned square footage and dimensions are compiled in the following manner: From outside of the outside wall to half of the interior common wall(s); and where applicable, from half of interior common wall(s) to half of interior common wall(s), including the elevator vestibule and unit A/C utility closet(s). All the dimensions shown on the plans will be taken from the greatest points of each given room; with the largest dimension first. The dimensions, sizes, configurations and other information contained on this drawing are subject to change without notice and are meant to be illustrative only and are subject to actual construction variations as a result of field conditions and changes. The developer reserves the right to make substitutions of similar quality at its sole discretion for features, appliances and equipment listed herein without prior notice to or approval by the purchaser. Floor treatments depicted in the above floor plan are for illustrative purposes only, and are not included. All residences are sold unfurnished.

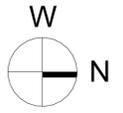

KEY PLAN

ESTATE 04 - FLOOR PLAN

**ESTATE 04**

A/C AREA:	5,213 SF
TERRACE AREA:	389 SF
TOTAL AREA:	5,602 SF

MA1.4



75 VALENCIA AVE.  
SUITE 1000  
Coral Gables, Florida 33134  
Tel. 305.663.8182


BC ARCHITECTS AIA, INC. 2025  
ALL RIGHTS RESERVED



PELICAN BAY · NAPLES

SCALE: 3/16" = 1'-0"  
11/07/2025

© Copyright 2025, Gulf Bay Development LV, LLC. All Rights Reserved.  
Note: Air conditioned square footage and dimensions are compiled in the following manner: From outside of the outside wall to half of the interior common wall(s); and where applicable, from half of interior common wall(s) to half of interior common wall(s), including the elevator vestibule and unit A/C utility closet(s). All the dimensions shown on the plans will be taken from the greatest points of each given room; with the largest dimension first. The dimensions, sizes, configurations and other information contained on this drawing are subject to change without notice and are meant to be illustrative only and are subject to actual construction variations as a result of field conditions and changes. The developer reserves the right to make substitutions of similar quality at its sole discretion for features, appliances and equipment listed herein without prior notice to or approval by the purchaser. Floor treatments depicted in the above floor plan are for illustrative purposes only, and are not included. All residences are sold unfurnished.

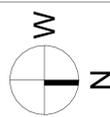

**ESTATES TYPICAL FLOOR PLAN**

**MA1.0**

**bc** architects

75 VALENCIA AVE.  
SUITE 1000  
Coral Gables, Florida 33134  
Tel. 305.663.8182


© BC ARCHITECTS AIA, INC. 2025  
ALL RIGHTS RESERVED

**EPIQUE**

PELICAN BAY · NAPLES

SCALE: 1/8" = 1'-0"  
11/07/2025

© Copyright 2025, Gulf Bay Development, L.V., LLC. All Rights Reserved.  
Note: Air conditioned square footage and dimensions are compiled in the following manner: From outside of the outside wall to half of the interior common wall(s); and where applicable, from half of interior common wall(s) to half of interior common wall(s), including the elevator vestibule and unit A/C utility closet(s). All the dimensions shown on the plans will be taken from the greatest points of each given room; with the largest dimension first. The dimensions, sizes, configurations and other information contained on this drawing are subject to change without notice and are meant to be illustrative only and are subject to actual construction variations as a result of field conditions and changes. The developer reserves the right to make substitutions of similar quality at its sole discretion for features, appliances and equipment listed herein without prior notice to or approval by the purchaser. Floor treatments depicted in the above floor plan are for illustrative purposes only, and are not included. All residences are sold unfinished.

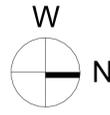

**JARDIN LEVEL TYPICAL FLOOR PLAN**

**MA4.0**



75 VALENCIA AVE.  
SUITE 1000  
CORAL GABLES, FLORIDA 33134  
TEL. 305.663.8182

© BC ARCHITECTS AIA, INC. 2023  
ALL RIGHTS RESERVED

**EPIQUE**

PELICAN BAY · NAPLES

SCALE: 3/16" = 1'-0"  
01/30/2023

© Copyright 2023, Gulf Bay Development LV, LLC. All Rights Reserved.  
 Note: Air conditioned square footage and dimensions are compiled in the following manner: From outside of the outside wall to half of the interior common wall(s), and where applicable, from half of interior common wall(s) to half of interior common wall(s), including the elevator vestibule and unit A/C utility closet(s). All the dimensions shown on the plans will be taken from the greatest points of each given room, with the largest dimension first. The dimensions, sizes, configurations and other information contained on this drawing are subject to change without notice and are meant to be illustrative only and are subject to actual construction variations as a result of field conditions and changes. The developer reserves the right to make substitutions of similar quality at its sole discretion for features, appliances and equipment listed herein without prior notice to or approval by the purchaser. Floor treatments depicted in the above floor plan are for illustrative purposes only, and are not included. All residences are sold unfurnished.