


SURVEY PLAT OF


Local Address: 11002 Foundation Road Re: _____
 Legal Description: Lot 1, Block A, 620 Oaks
 a Subdivision of record in Volume 76 Page 239, of the Travis County, Texas
 Deed Records, situated in Travis County Texas.

C=112.08
 A=112.24
 N60°09'09"W
 (C=112.76)
 (A=112.93)
 (N60°08'40"W)

FOUNDATION ROAD

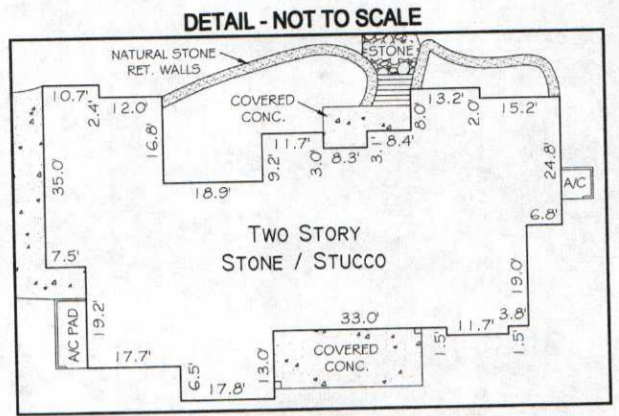

C=358.97 (C=359.08)
 A=392.49 (A=398.64)
 N13°23'04"W (N13°18'00"W)

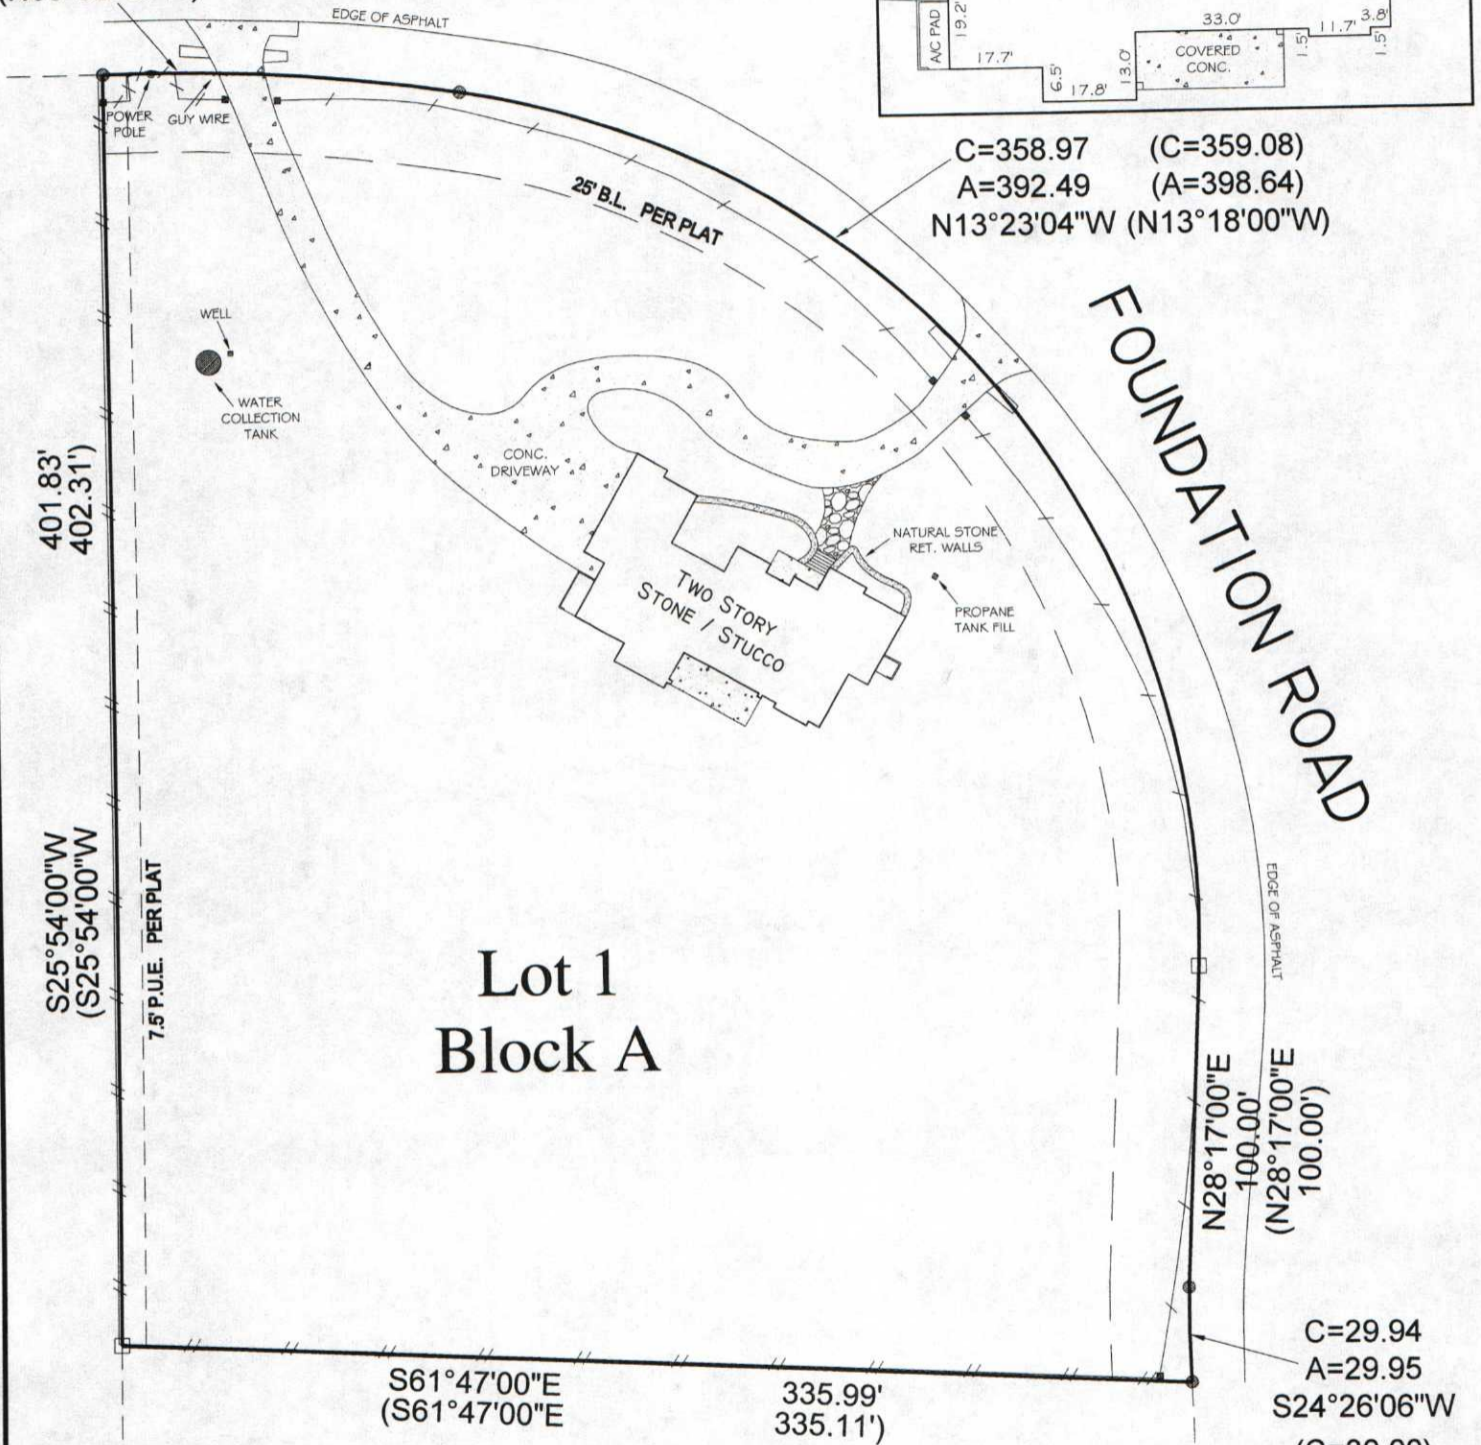

Lot 1 Block A

Lot 2

Note: Survey was made without the Benefit of a Title Commitment.

Note: Property may be subject to other Esmts, Restrictions, and Building Lines Not Shown on Plat.

Dated, this the 9th day of AUGUST, 2014

Steve H Bryson

STEVE H BRYSON, R.P.L.S. NO. 4248
 STEVE H BRYSON SURVEYING CO.
 7525 Highway 71 West
 Austin, Texas 78735 (512) 288-2400



- = Iron Pin Found
- = Iron Pin Set
- = Calculated Point
- ⊙ = Power Pole
- / — = Wood Fence
- \ — = Iron Fence
- (xxx) = Record Information



Scale 1 = 20'