

**LOT 1
BLOCK A**

HOME <5500 SF
6 BED MAX

3" or 4" SCH 40
W/ 2 WAY
CLEANOUT
& SCREW PLUG
MIN 1/8" FALL PER 1'

**CONCRETE
W/ CMP'S**

CLEARSTREAM
750 NC2

CHLORINATOR
1200 GALLON
TOTAL VOLUME
1138 GALLON
WORKING VOLUME
PUMP TANK

1" SCH 40
PERM
MANENTLY
COLORED
PURPLE

SIGNATURE
6006 # 7
NOZZLE


SIGNATURE
6006 # 7
NOZZLE

PH# 1

PH# 2

EDGE OF ROAD

FOUNDATION ROAD
(60' R.O.W.)

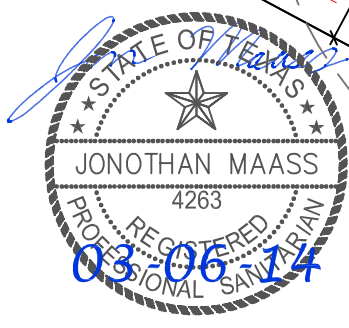

N 61°51'04" W, 334.76'
(N 61°47' W, 335.11')

S 28°10'55" W, 99.98'
(S 28°17' W, 100.00')