


A PORTION OF THE TRACT

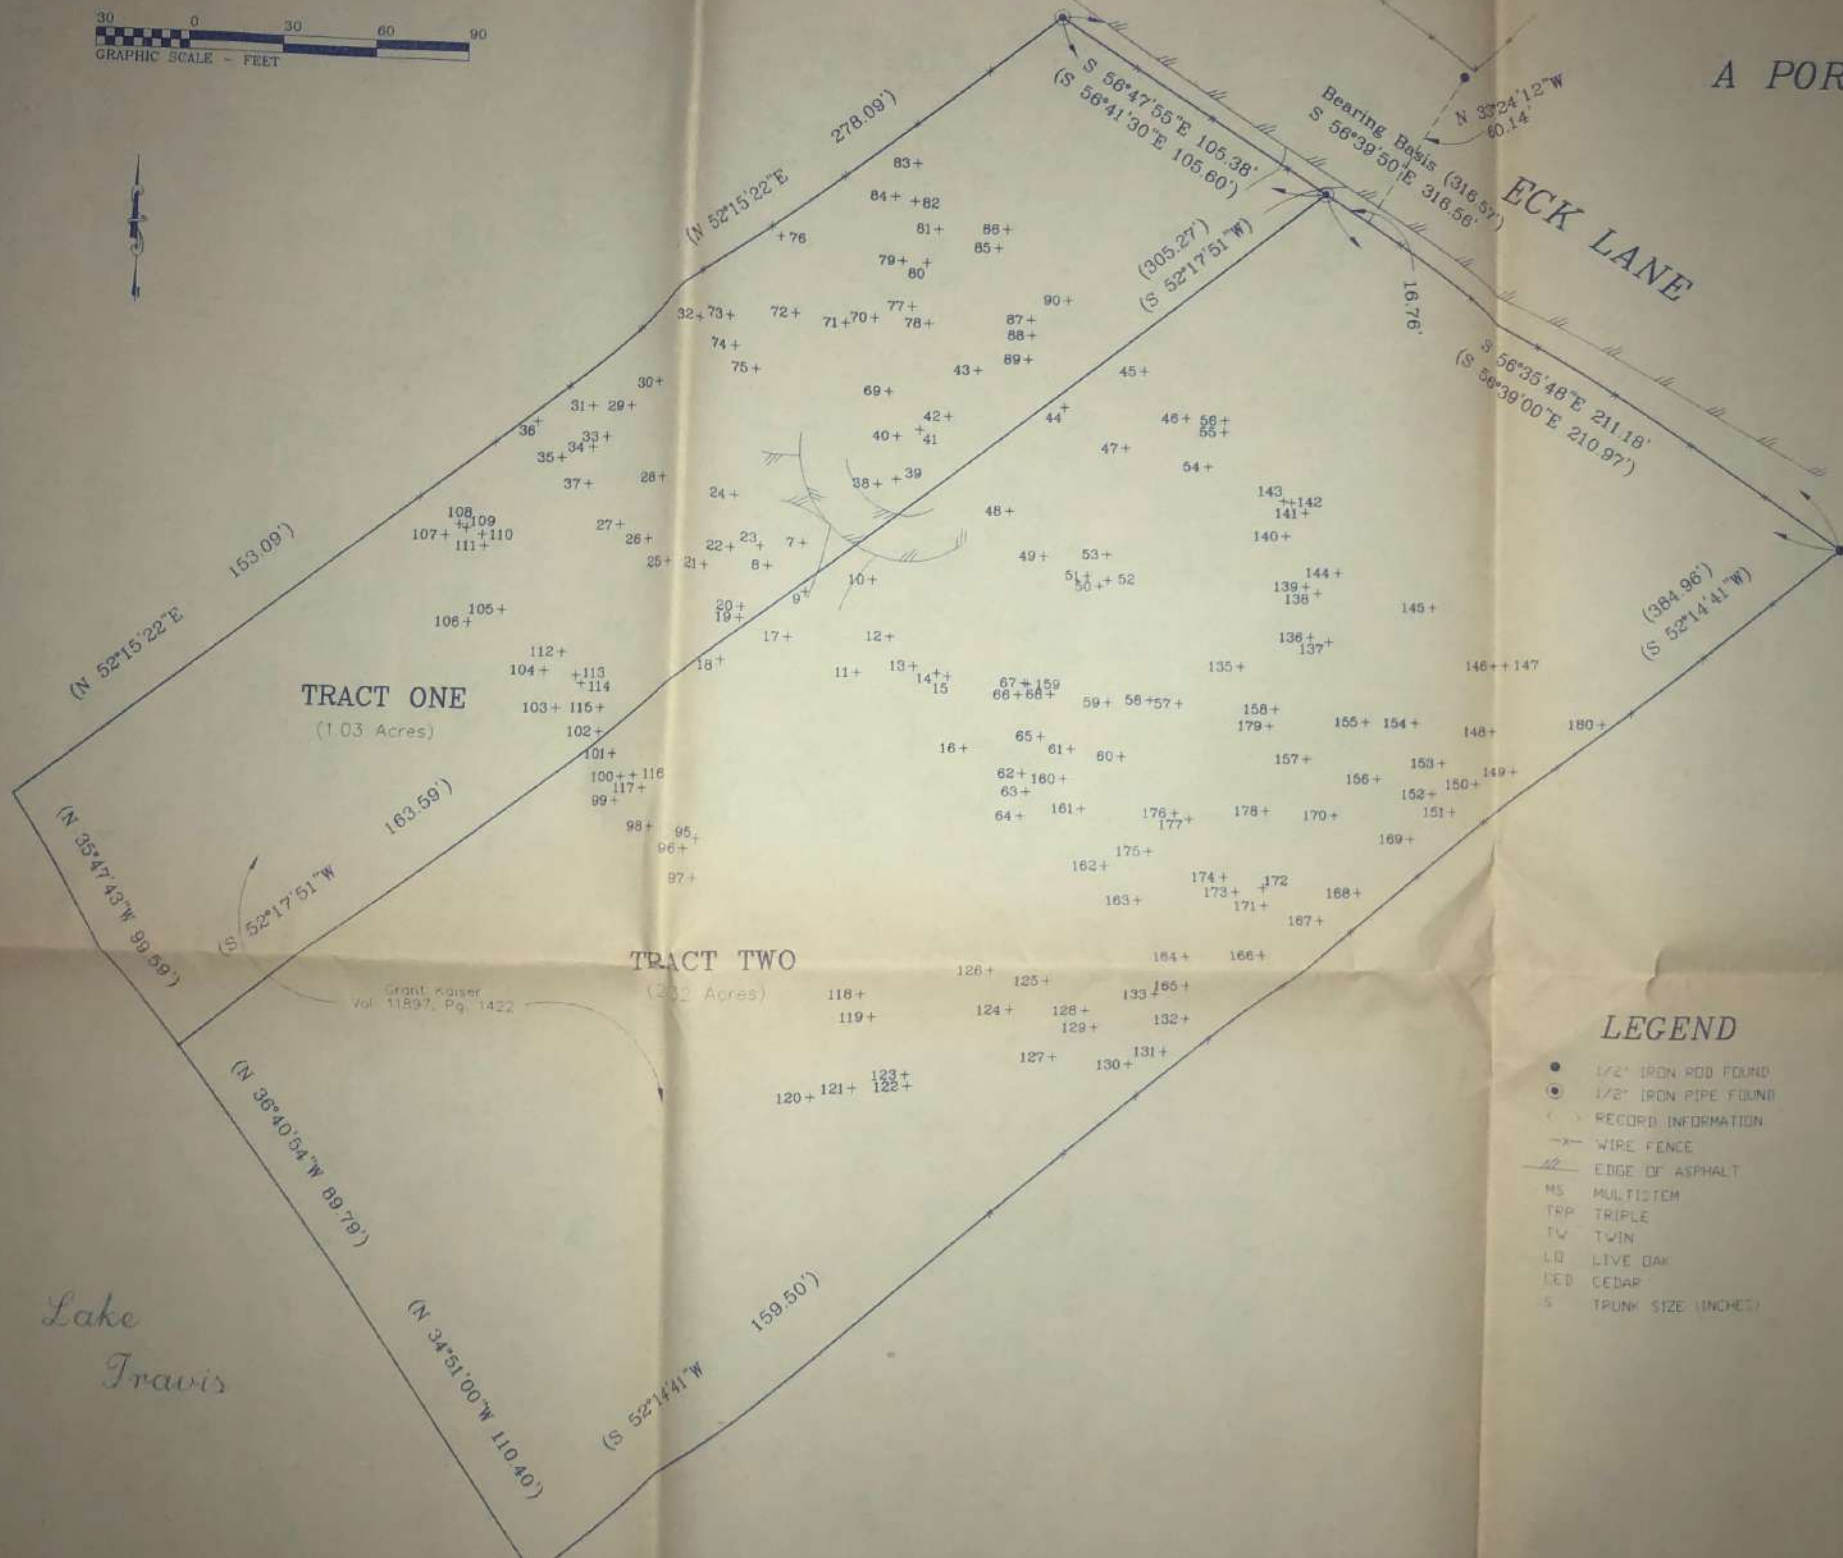

TREE

LEGEND

- 1/2" IRON ROD FOUND
- 1/2" IRON PIPE FOUND
- ⋈ RECORD INFORMATION
- X— WIRE FENCE
- /— EDGE OF ASPHALT
- MS MULTISTEM
- TRP TRIPLE
- TW TWIN
- LQ LIVE OAK
- CEB CEDAR
- S TRUNK SIZE (INCHES)

Tree Tag No.	Desc
7	CE
8	CE
9	TR
10	MS
11	TR
12	TR
13	CE
14	TR
15	TR
16	CE
17	TR
18	MS
19	TR
20	TR
21	CE
22	CE
23	CE
24	CE
25	CE
26	TR
27	CE
28	CE
