


47/112

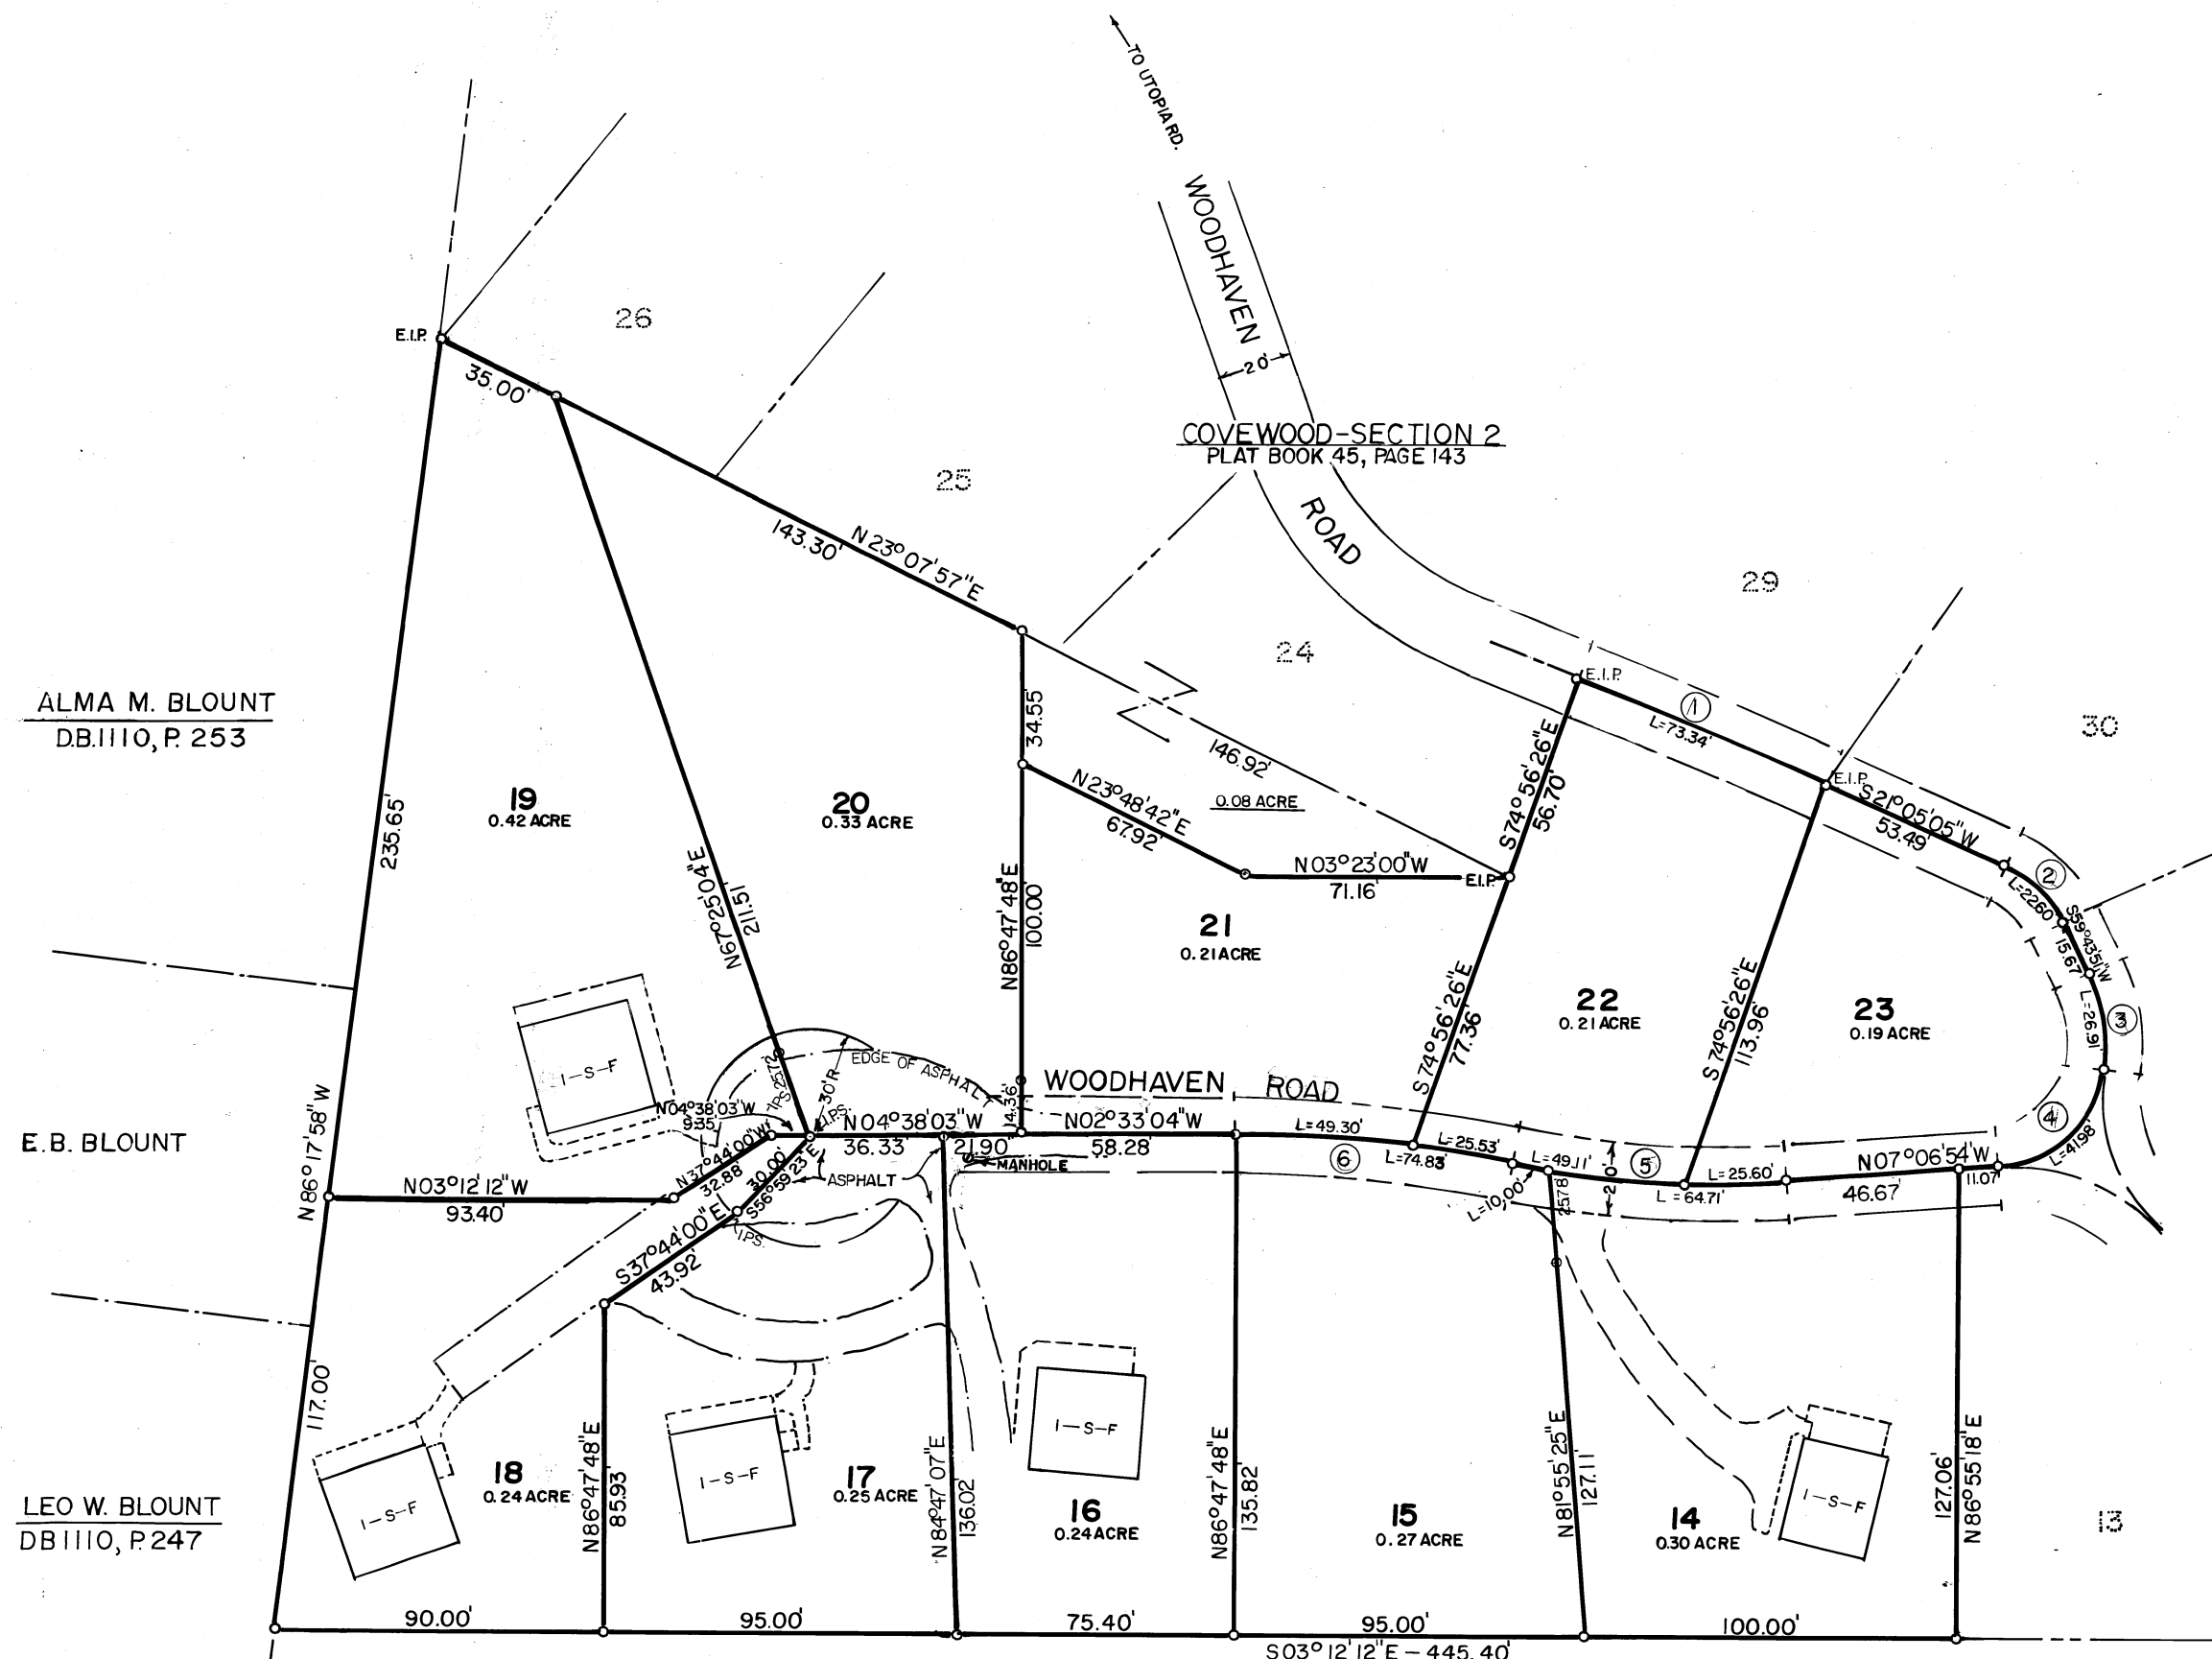

CENTERLINE CURVE DATA

NO.	DELTA	RADIUS	TAN	ARC
1.	03° 18' 47"	1268.46'	36.68'	73.34'
2.	38° 38' 44"	33.50'	11.75'	22.60'
3.	35° 56' 09"	42.91'	13.92'	26.91'
4.	77° 13' 04"	31.15'	24.88'	41.98'
5.	14° 43' 15"	290.79'	37.56'	74.71'
6.	10° 09' 28"	422.04'	37.51'	74.83'

ALMA M. BLOUNT
DB.1110, P. 253

E. B. BLOUNT

LEO W. BLOUNT
DB.1110, P. 247

NOTE: ALL CORNERS ARE IRON PIPE CORNERS IN C. OF ROAD
ARE OFFSET 15' UNLESS OTHERWISE NOTED.



I, D. R. JOHNSON, certify that this map
was drawn from an actual survey made under my super-
vision; that the error of closure as computed by Latitudes
and Departures is not less than 1: 10,000
that this map was prepared in accordance with G. S.
47-30 as amended.
Witness my hand and seal this 9th day of NOV. 1983
D. R. Johnson
Registered Surveyor

EDMUND GAINES
DB. 697, P. 337

STATE OF NORTH CAROLINA
COUNTY OF BUNCOMBE
The foregoing certificate of Karen V. Hughes
a Notary Public of the State and County designated is
certified to be correct.
This 9 day of November, 1983
OTTO W. DeBRUHL
Register of Deeds, Buncombe County
By: Shirley A. Worthy Deputy
Filed for registration on the 9 day of
November, 1983 at 12:30 P.
OTTO W. DeBRUHL
Register of Deeds, Buncombe County
By: Shirley A. Worthy Deputy

SECTION 3
COVEWOOD
John F. Cress-Owner
HAW CREEK TOWNSHIP
BUNCOMBE COUNTY, N.C.

SCALE 1" = 50'
NOV. 9, 1983
RAY E. ANDERS & ASSOCIATES
29 N. MARKET STREET, ASHEVILLE, N.C.
50' 0' 50' 100' 150'
SCALE IN FEET

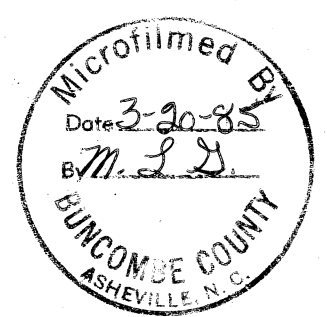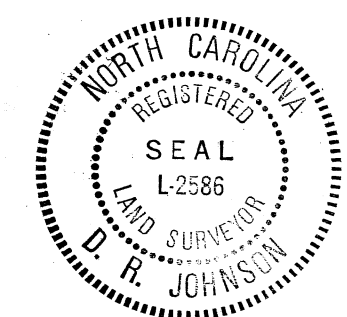

REVISIONS: 05/13/81: LOT 21
04/07/79: ORIGINAL SURVEY

State of NORTH CAROLINA
County of BUNCOMBE
I, Karen V. Hughes, a Notary Public of said
state and county, do hereby certify that D. R. JOHNSON
personally appeared before me this day
and acknowledged the due execution of the foregoing
instrument.
Witness my hand and Notarial Seal
this the 9th day of November, 1983
My Comm. Expires April 9, 1985
Karen V. Hughes Notary Public.