


STATE OF NORTH CAROLINA
County of Buncombe
CLYDE W. RICE being first duly sworn says, that the plat on which this certificate is endorsed is in all respects correct and was prepared from an actual survey made by affiant during the month of SEPT. 1958 on a variation of the Magnetic Needle from the true Meridian of Clyde W. Rice minutes.

Sworn to and subscribed before me this 17 day of Sept. 1958 and thereupon it is adjudged that the plat on which this certificate is endorsed has been duly proven as required by the Statutes of North Carolina. Let the same with this certificate be registered.
Roberta Smith
Clerk Superior Court, Buncombe County

LEGEND

- (7) LOT NUMBER
- [7] HOUSE NUMBER
- MANHOLE
- POWER POLE
- POWER LINE
- TELEPHONE POLE
- TELEPHONE LINE
- POWER & TELEPHONE POLE
- SEWER
- CONTROL POINT (2" PIPE)

NOTE:
BEARINGS AND DISTANCES SHOWN ON CURVES ARE CHORD DISTANCES AND BEARINGS

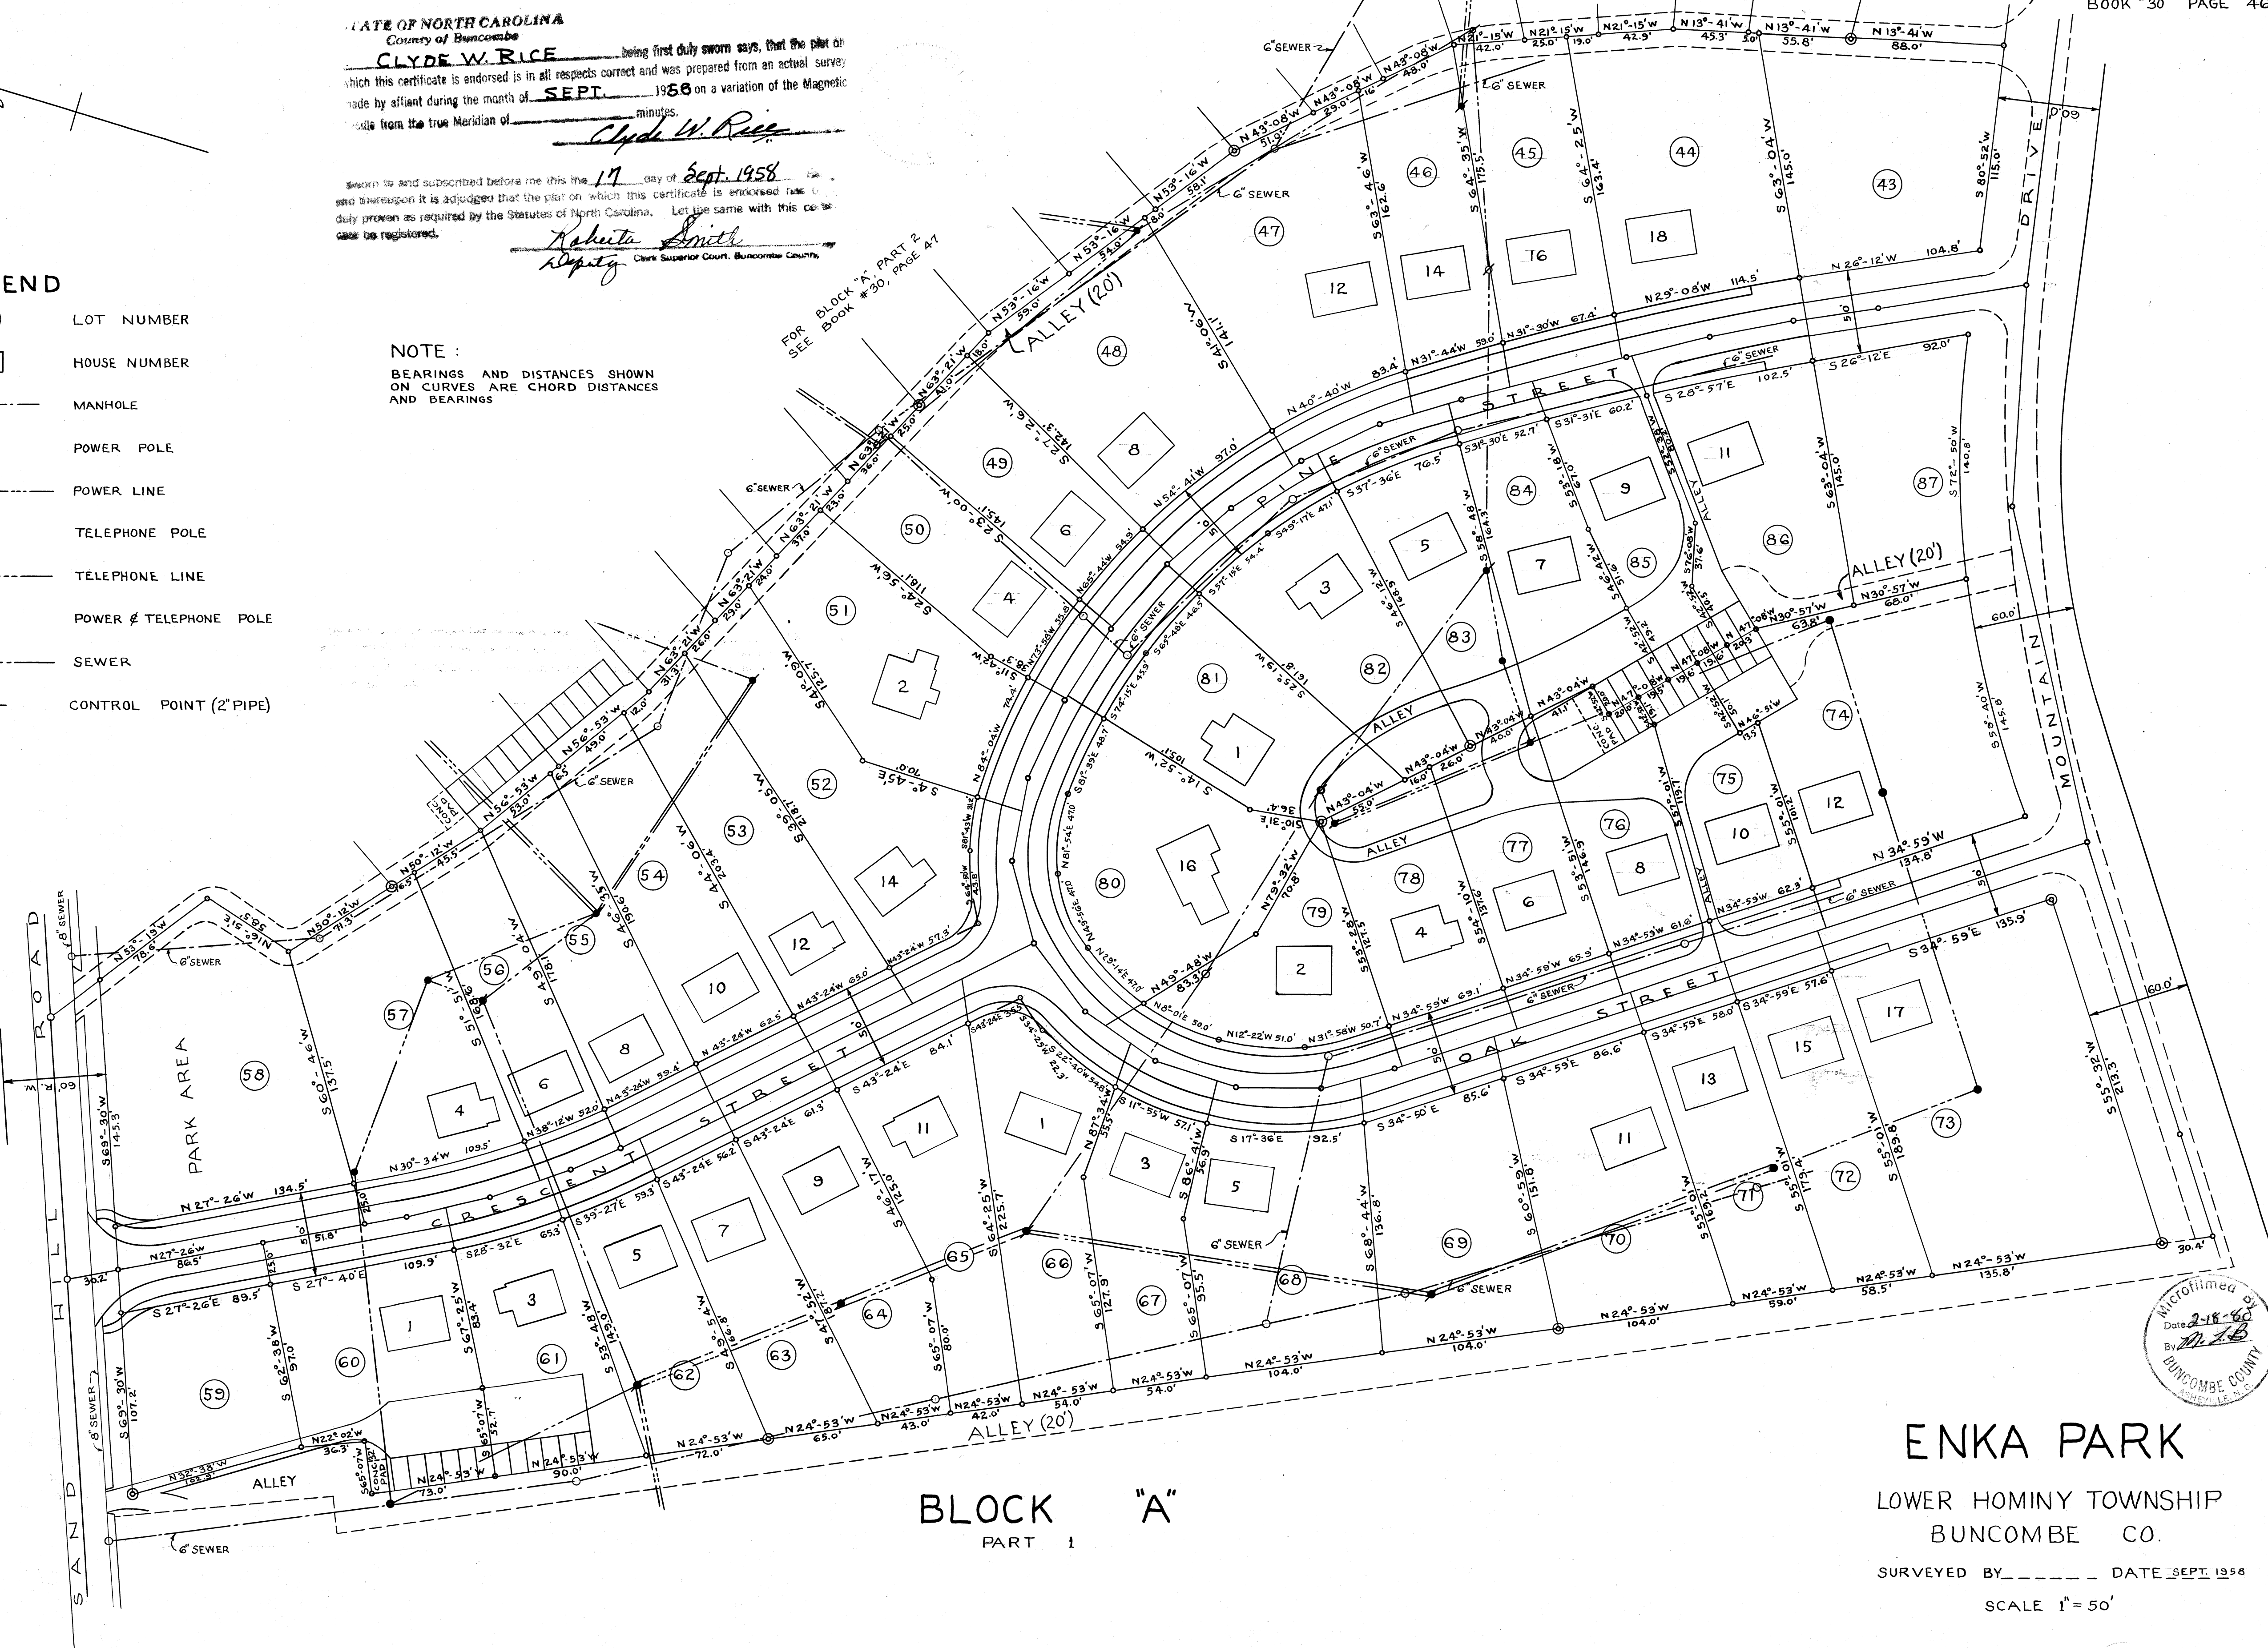

BLOCK "A"
PART 1

ENKA PARK

LOWER HOMINY TOWNSHIP
BUNCOMBE CO.

SURVEYED BY _____ DATE SEPT. 1958

SCALE 1"=50'

