


CURVE 7

PI	21+85.16
North	100224.92
East	99657.65
Δ	5°52'18"
ARC =	40.99
CHD =	40.97
TAN =	20.51
RAD =	400.00

CURVE 8

PI	24+05.71
North	100255.21
East	99439.16
Δ	50°01'25"
ARC =	209.52
CHD =	200.07
TAN =	115.52
RAD =	200.00

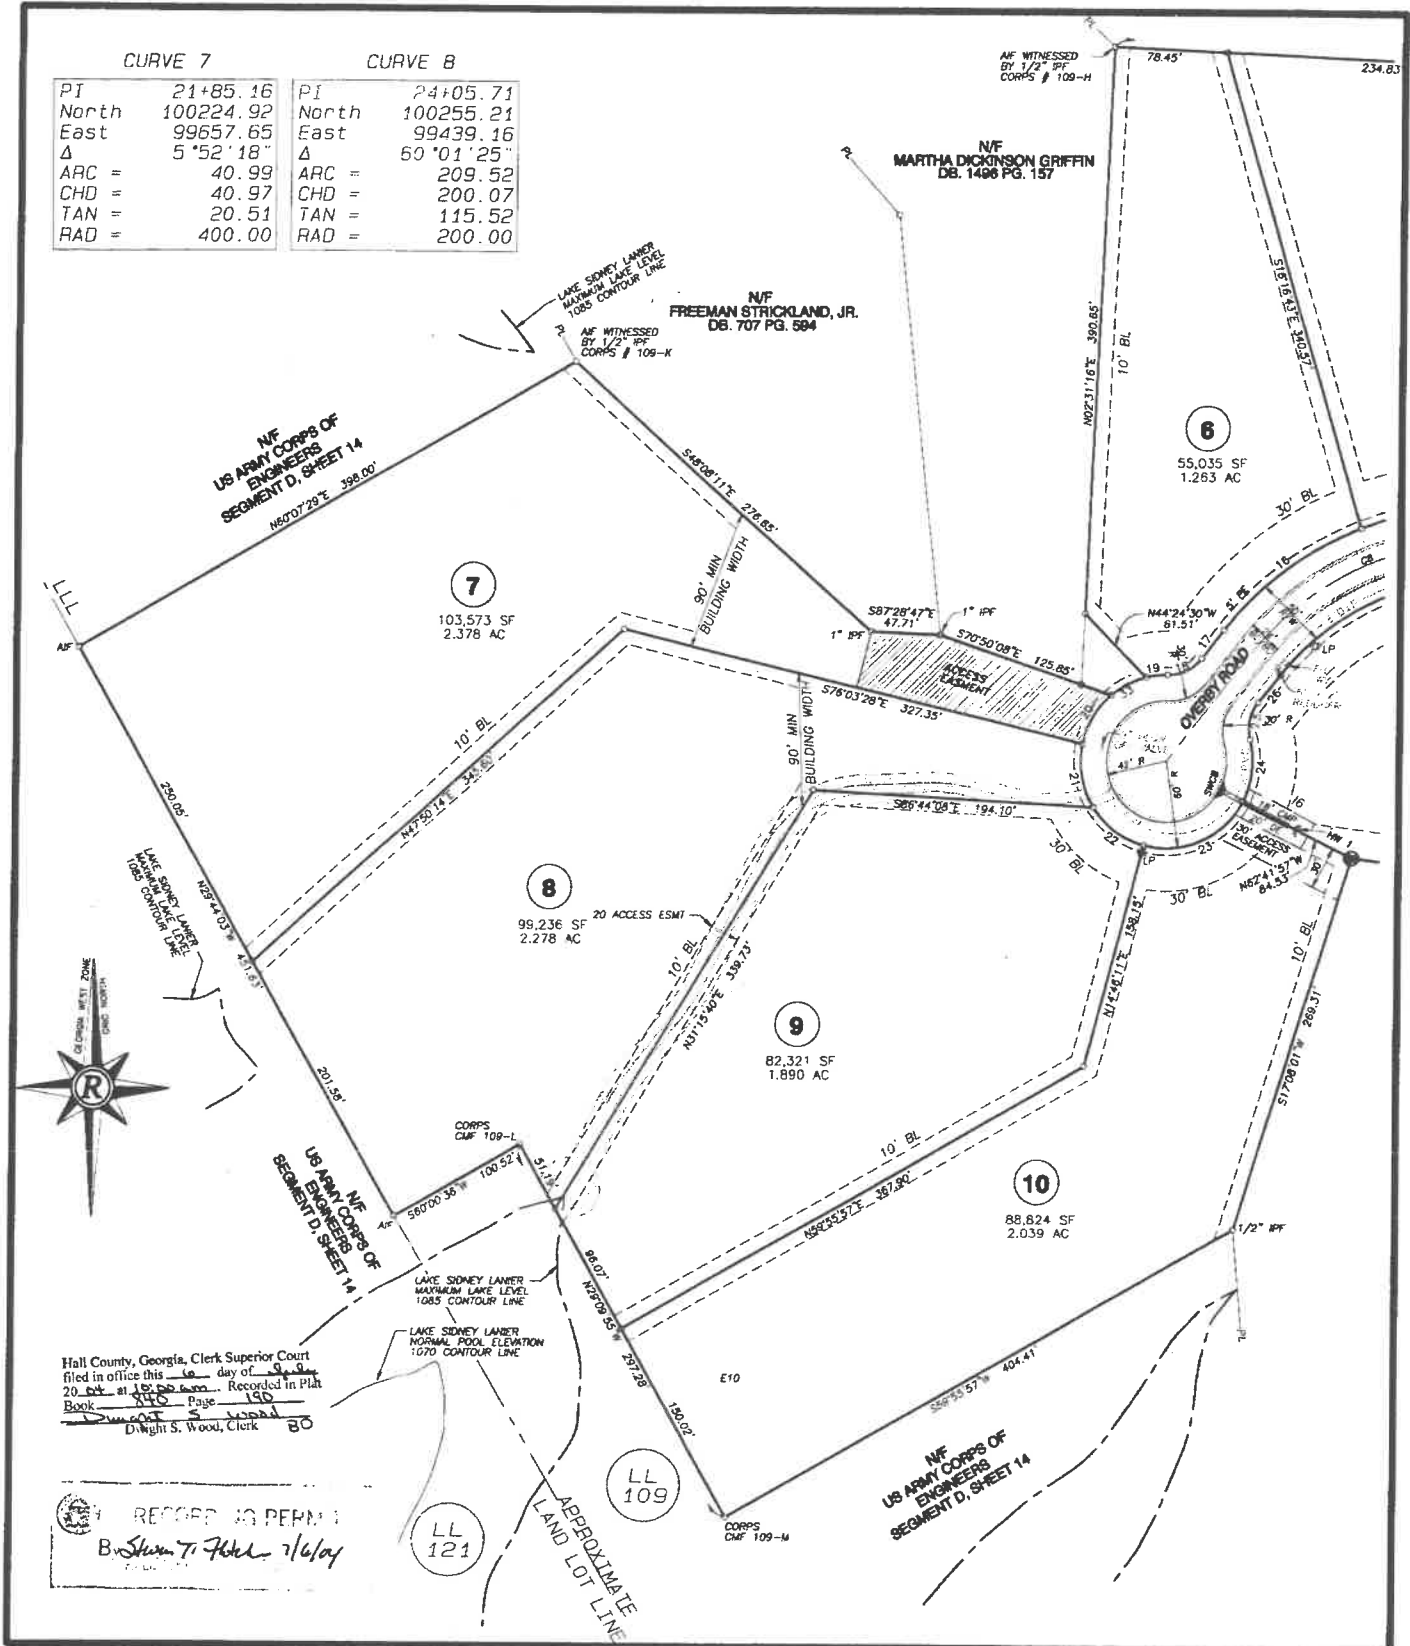

SHEET 5 OF 9
 DATE: 11/13/03
 SCALE: 1" = 80'
 FILE# S-003754-PRO
 JOB# G201051.NHS
 DRAWN BY MSA

THIS PLAT IS NOT VALID UNLESS IT BEARS THE ORIGINAL SIGNATURE, IN INK, OF THE REGISTRANT ACROSS THE REGISTRANT'S SEAL.
 GRAPHIC SCALE
 0' 30' 60' 120'

NO.	DATE	ADDRESS HALL COUNTY COMMENTS

REVISIONS

SUBDIVISION PLAT FOR:
HOLLY HILL SUBDIVISION
 LOCATED IN
 LAND LOT 109
 8th DISTRICT
 HALL COUNTY, GEORGIA

Rochester
 Rochester & Associates, Inc.
 425 Oak Street N.W.
 Gainesville, Georgia 30601
 (770)718-0600 (770)718-9090 Fax
 www.rochester-associates.com