

HANDS ON SURVEYING

26 SILVER BROOK DRIVE
FLANDERS, NEW YORK 11901
TEL: (631)-723-1954 - FAX: (631)-723-1329
MARTIN D. HAND L.S.




LOT AREA: 200,010 SQ. FT. = 4.592 ACRES
PARCEL IS IN ZONING DISTRICT CR. 200
AND WITHIN THE AQUIFER PROTECTION OVERLAY DISTRICT
ALLOWABLE CLEARING: 30,002 SQ. FT. = 15%
CLEARING POST REVEGETATION = 30,002 SQ. FT. = 15%



JOB NO. 2002-214
MAP NO. 8747
FILED: MAY 23, 1999
REVISIONS:
REV. PLOT PLAN 7/8/02
FOUND LOC. & LOC. CLEARING
11/7/02
LOC. CLEARING, PROP. REVEG
11/01/2003
RELOC. CLEARING & REV. PROP.
REVEG 1/5/04
UNDER CONSTRUCTION SURVEY,
LOC. REVEG 4/13/05
LOC. STONE BRIDGE & RAMP 5/23/05
LOC. PATIO'S FINAL SURVEY 8/19/05
PREP. FOR HEALTH FINAL 9/01/2005

LICENSE NO. 050363

LAND NOW OR FORMERLY OF
RONALD A. GUTTMAN & HELEN T. CHENG

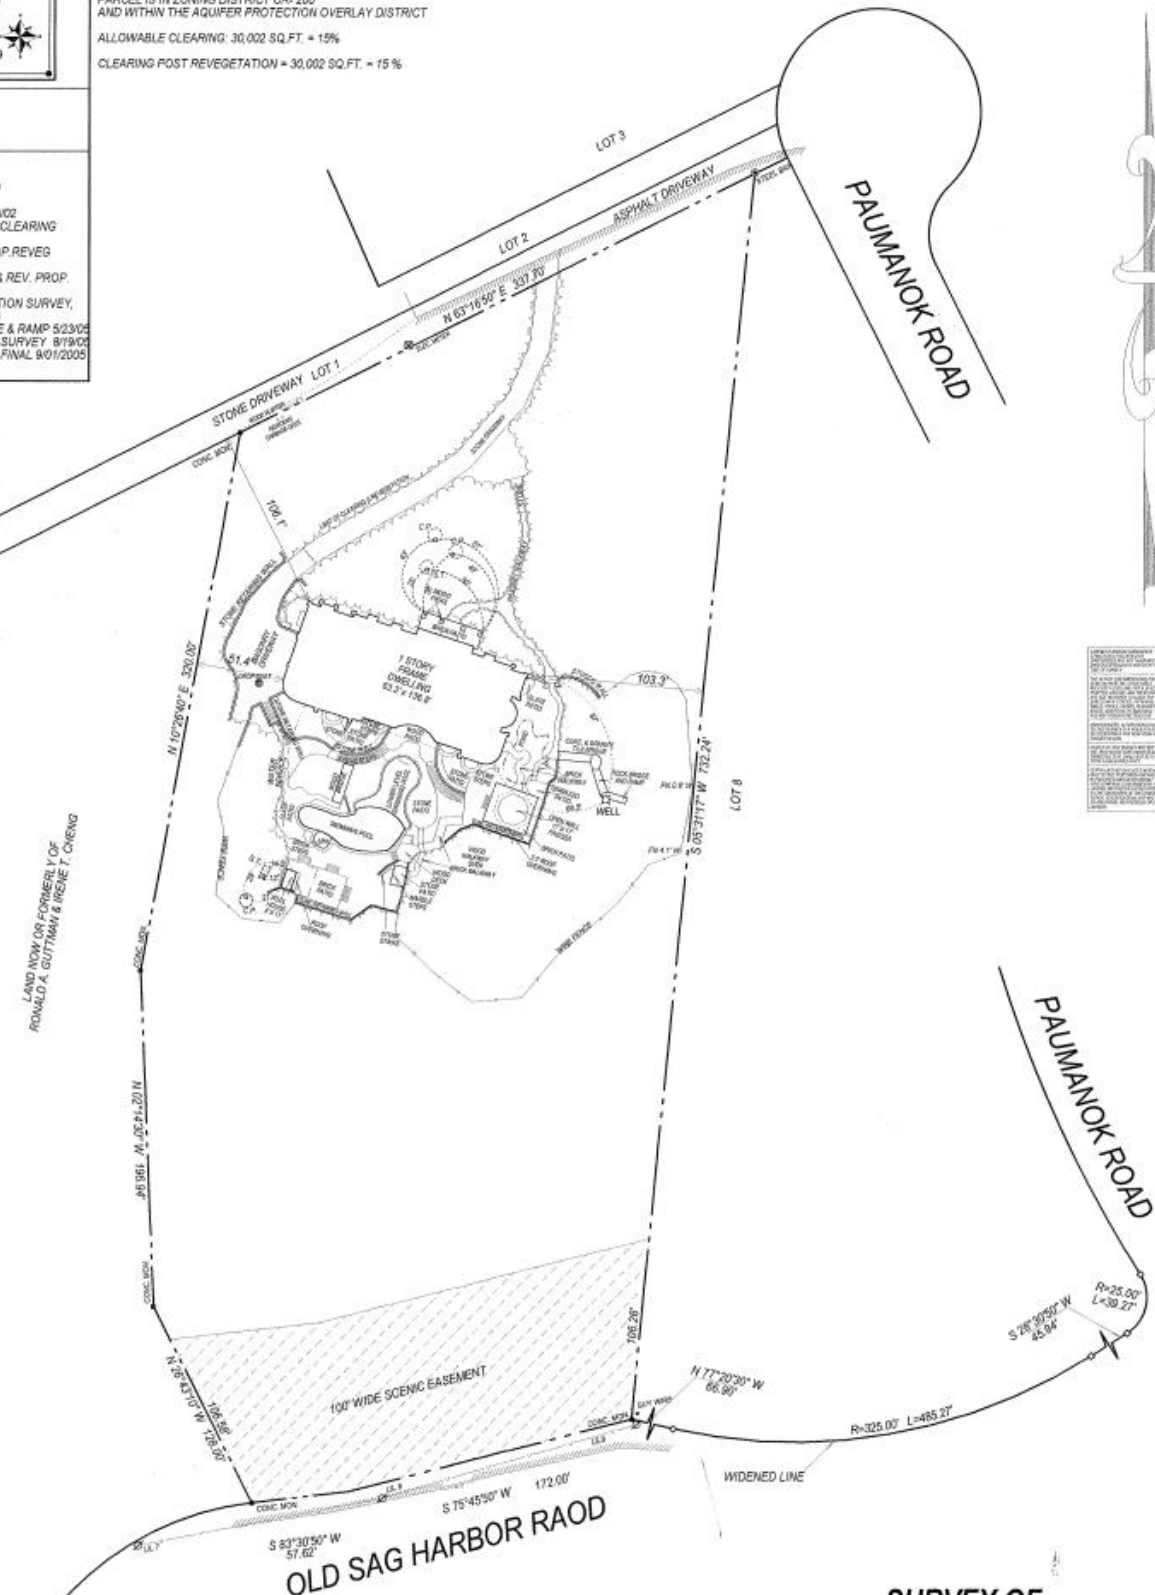

3	LOC. CLEARING, PROP. REVEG	11/7/02
4	RELOC. CLEARING & REV. PROP. REVEG	1/5/04
5	UNDER CONSTRUCTION SURVEY, LOC. REVEG	4/13/05
6	LOC. STONE BRIDGE & RAMP	5/23/05
7	LOC. PATIO'S FINAL SURVEY	8/19/05
8	PREP. FOR HEALTH FINAL	9/01/2005



SURVEY OF LOT 9
MAP OF PECONIC WOODS
SITUATE AT BRIDGEHAMPTON
TOWN OF SOUTHAMPTON
SUFFOLK COUNTY, NEW YORK

S.C.T.M. DIST. 0900 SEC. 036 BLK. 02 LOT 4.013
SCALE: 1" = 50'
DATE: MAY 3, 2002

S.C.D.H.S. ENDORSEMENTS

209-02-0227