


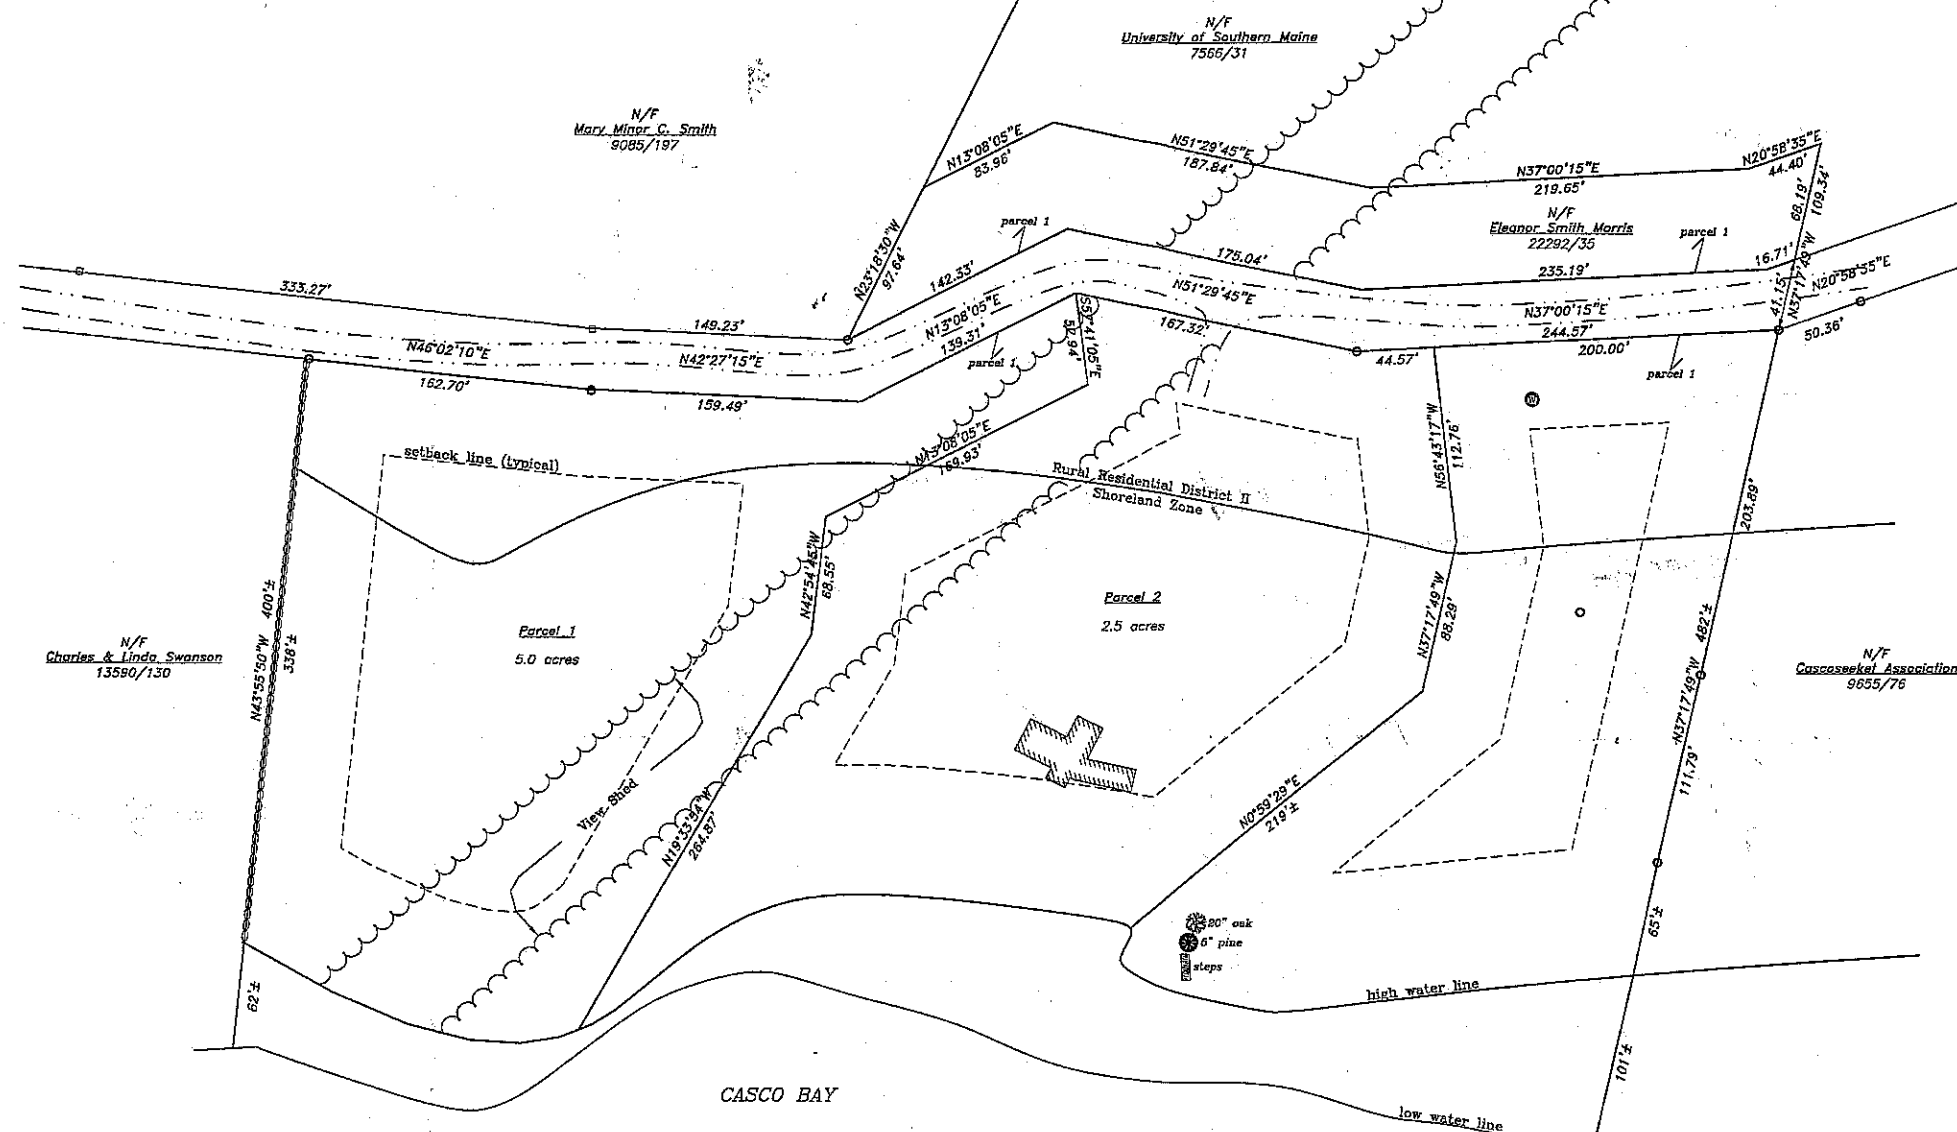

LEGEND

- Monument -- found
- Iron marker -- found
- Iron marker -- set (#5 rebar)
- Property line
- Right of way line
- - - Zoning boundary
- - - Setback line
- Stone wall
- - - Edge of gravel
- ⊙ Well
- ⊙ Deciduous tree
- ⊙ Coniferous tree
- ▭ Existing building




OWNERS OF RECORD

Eleanor Kenner Morris
Book 6656, Page 1

AREA

326,700 square feet / 7.5 acres

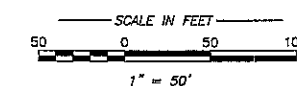

NOTES

- (1) Book and Page references are to the Cumberland County Registry of Deeds, unless otherwise specified.
- (2) Bearings are referenced to magnetic north (see plan reference #1).
- (3) Low water line was located April 13, 1995.
- (4) High water line is the same as delineated on plan reference 1.

(5) Title to land between high water and low water was not determined by this survey.

(6) For the purpose of determining minimum lot size, the Town of Freeport excludes any land area within a street right of way or below the normal high water line.

REFERENCES

- (1) Plan of Wolfe's Neck Farm, recorded in Plan Book 145 Page 64.

State of Maine, Cumberland ss
Registry of Deeds
Received _____ 20____
at _____ h. _____ m. _____ and recorded in
Plan Book _____ Page _____
Attest: _____
Register

CERTIFICATION

This survey substantially conforms to the current standards of practice set forth by the Maine State Board of Licensure for Land-Surveyors.

Paul H. Babbidge, P.L.S. #1237
May 04, 2005



PLAN OF BOUNDARY SURVEY AND LOT DIVISION	
Wolfe's Neck Freeport, Maine	
MADE FOR JAMES & ELEANOR MORRIS	
7 Great Street, Edinburgh EH3 7TP, Scotland, U.K.	
LP203032.dwg	DATE: 06/28/04
BOOK #741	SCALE: 1"=50'
JOB# 203032	
FILE #8638	
 Tilcomb Associates 133 Gray Road Falmouth, Maine 04105	