



9659-3

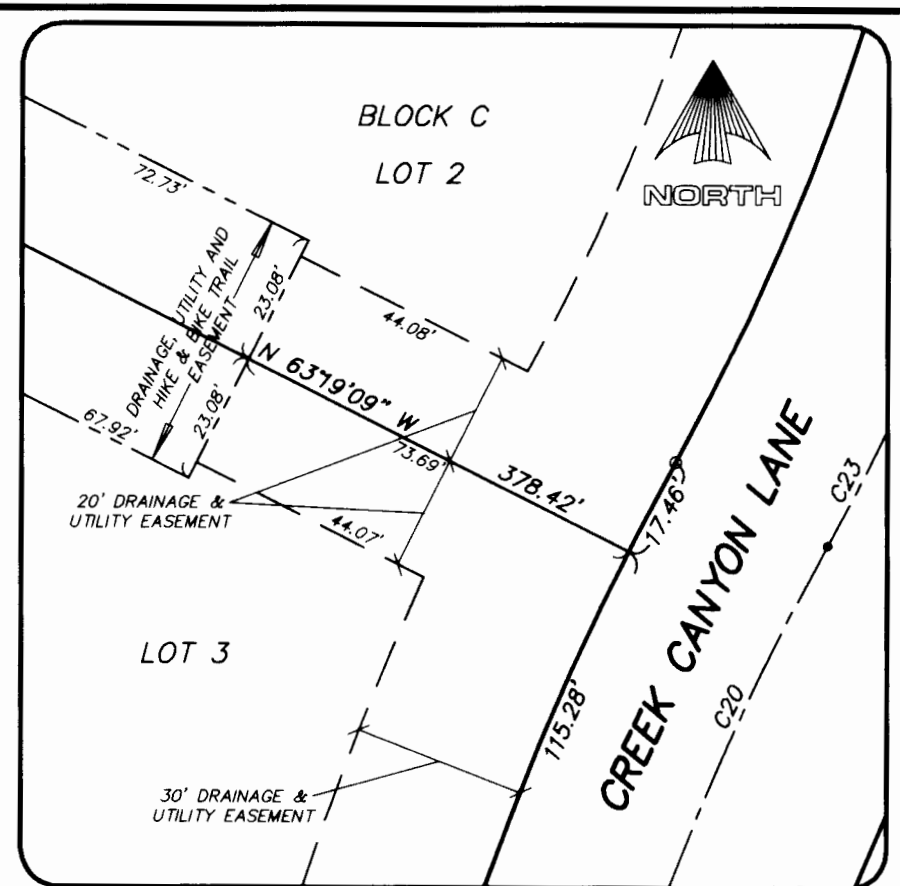

2008-546
[Signature]

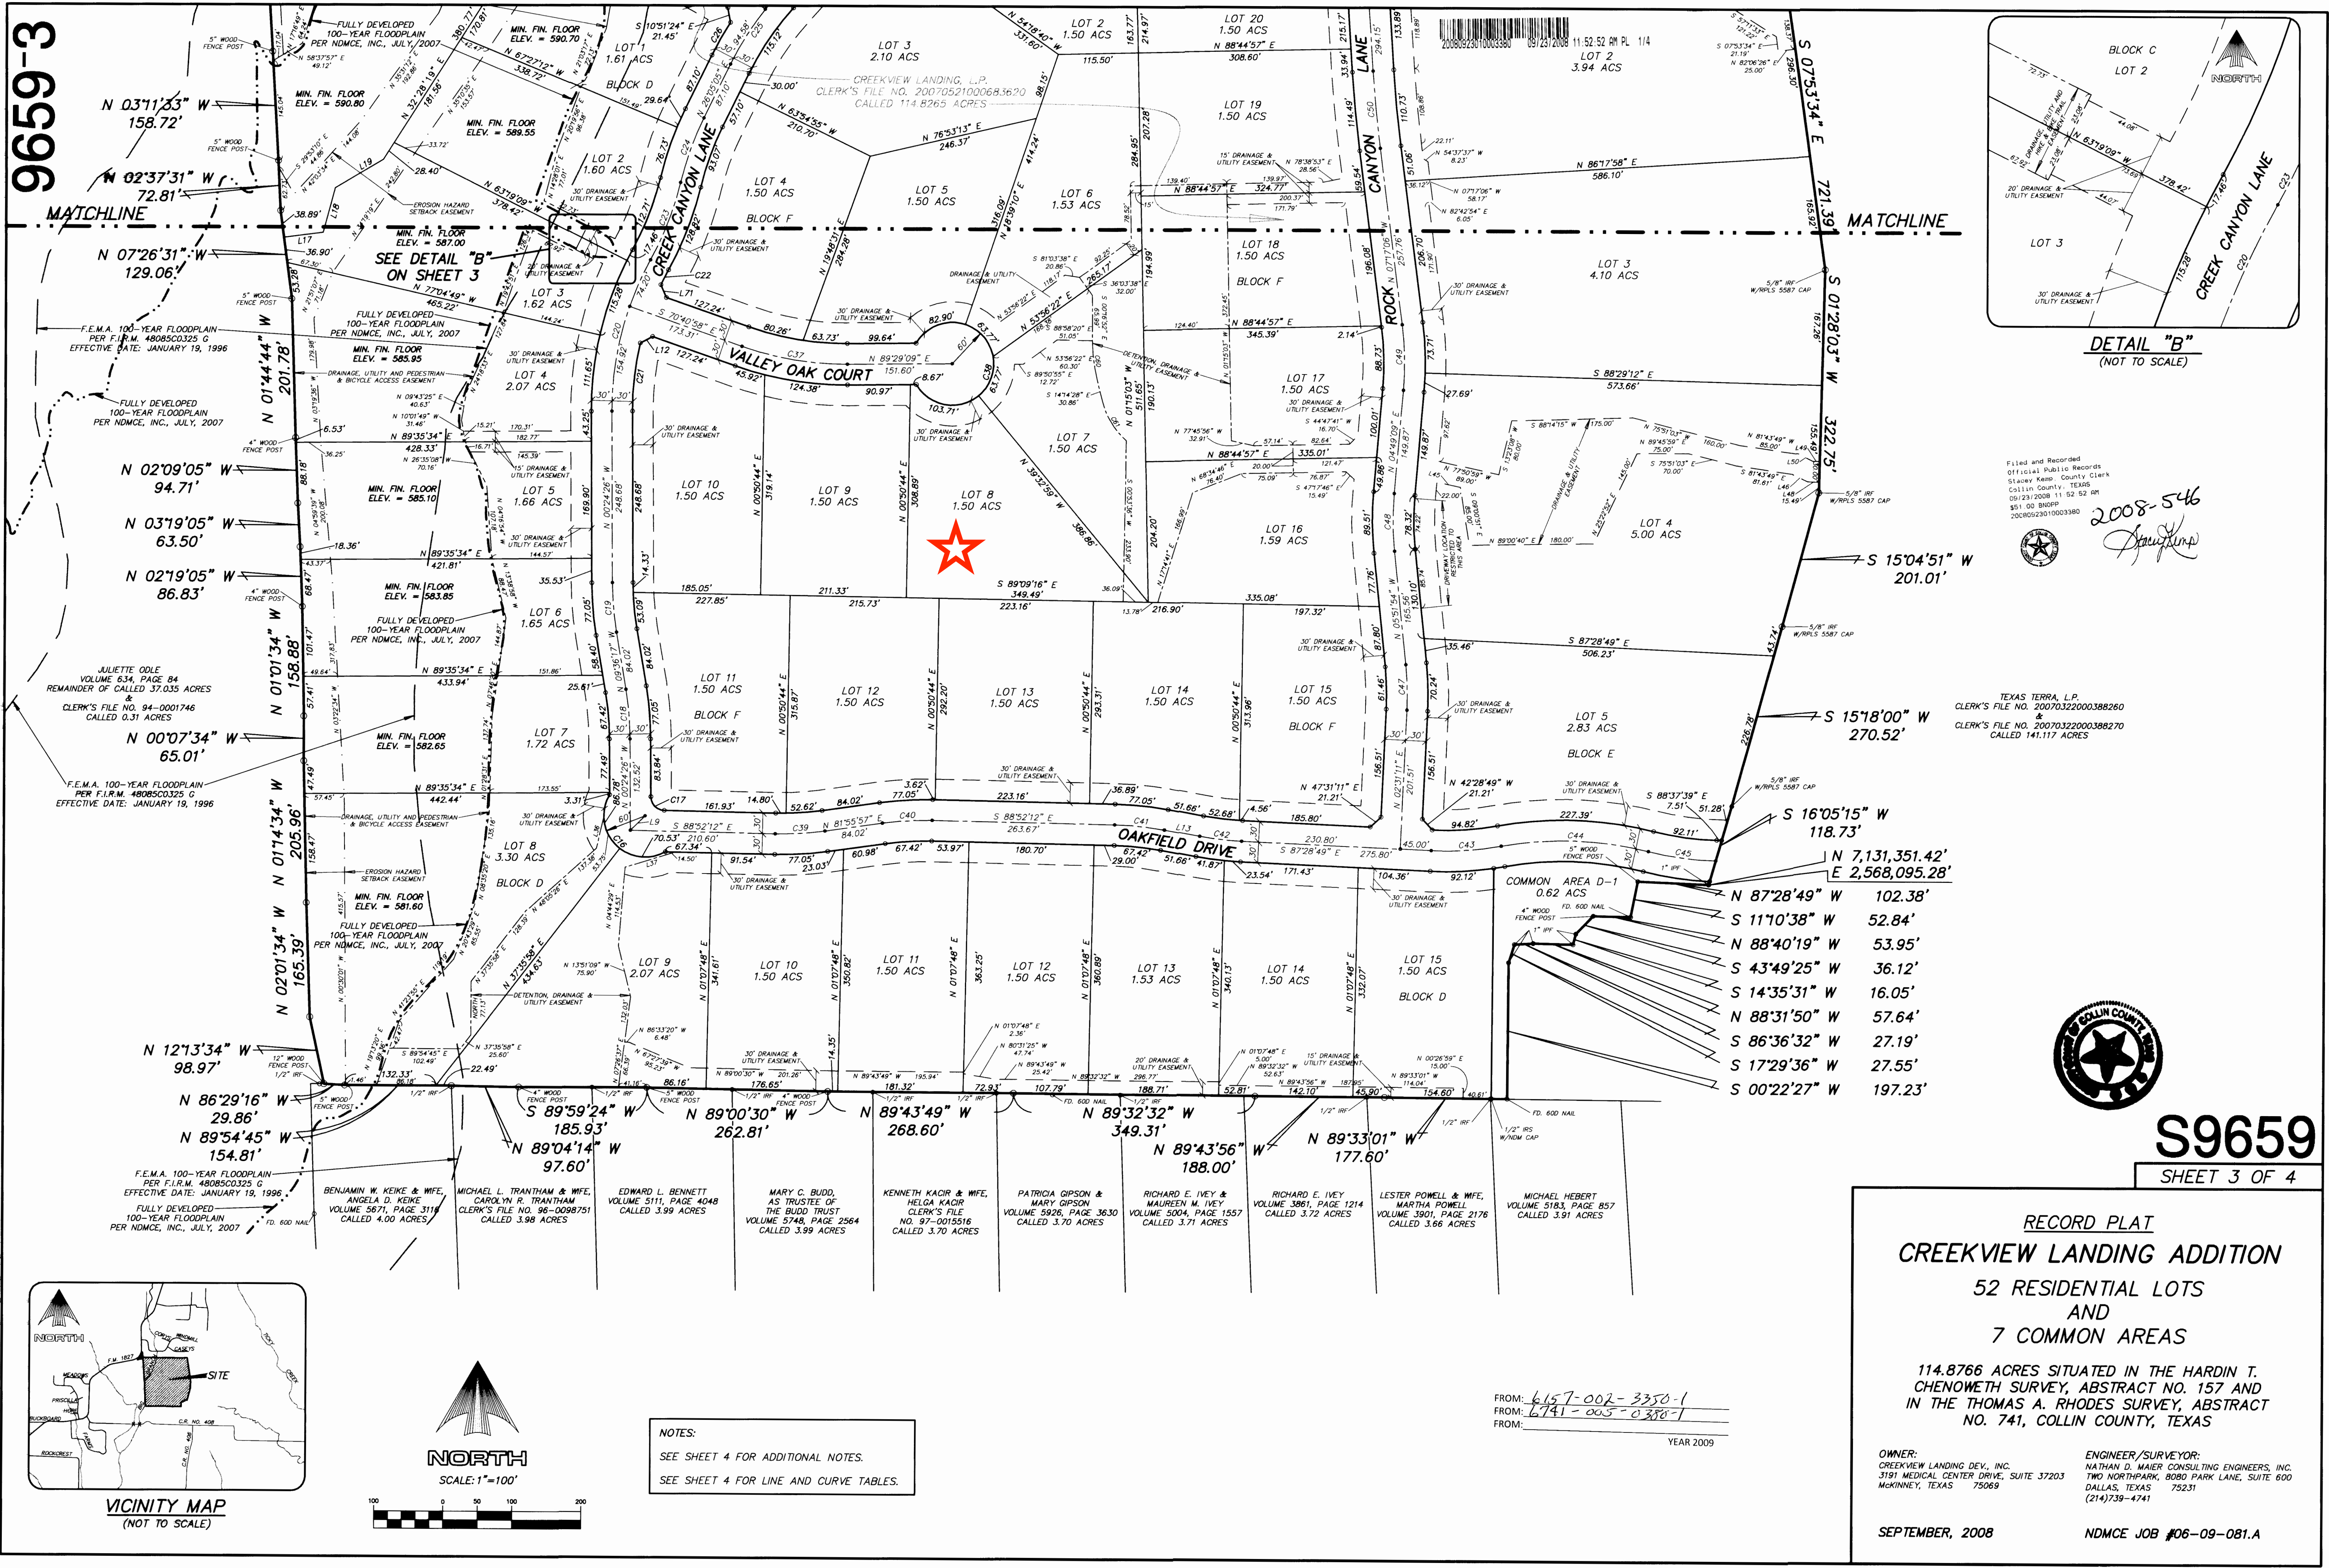

S9659

SHEET 3 OF 4

RECORD PLAT
CREEKVIEW LANDING ADDITION
52 RESIDENTIAL LOTS
AND
7 COMMON AREAS

114.8766 ACRES SITUATED IN THE HARDIN T. CHENOWETH SURVEY, ABSTRACT NO. 157 AND IN THE THOMAS A. RHODES SURVEY, ABSTRACT NO. 741, COLLIN COUNTY, TEXAS

OWNER:
CREEKVIEW LANDING DEV., INC.
3191 MEDICAL CENTER DRIVE, SUITE 37203
MCKINNEY, TEXAS 75069

ENGINEER/SURVEYOR:
NATHAN D. MAIER CONSULTING ENGINEERS, INC.
TWO NORTH PARK, 8080 PARK LANE, SUITE 600
DALLAS, TEXAS 75231
(214) 739-4741

SEPTEMBER, 2008

NDMCE JOB #06-09-081.A

NOTES:
SEE SHEET 4 FOR ADDITIONAL NOTES.
SEE SHEET 4 FOR LINE AND CURVE TABLES.

FROM: 6157-002-3350-1
FROM: 6741-005-0380-1
FROM:
YEAR 2009

