


U.S. FOREST SERVICE FLYNN-RANDALL CADASTRAL SURVEY. AMENDED PLAT.

FOR: SIUSLAU NATIONAL FOREST. CONTRACT NO. 53-04HI-9-7206N
SECTION 15, T12S, R9W, W.M., LINCOLN COUNTY, OREGON.
MARCH, 1979
BY: TIMBERLAND SERVICES INC. - McCULLOUGH, BRYANT &
ASSOCIATES INC., ALBANY-CORVALLIS, OREGON.
A JOINT VENTURE.

C.S. # 8503
FILED June 26, 1979
LINCOLN COUNTY SURVEYOR

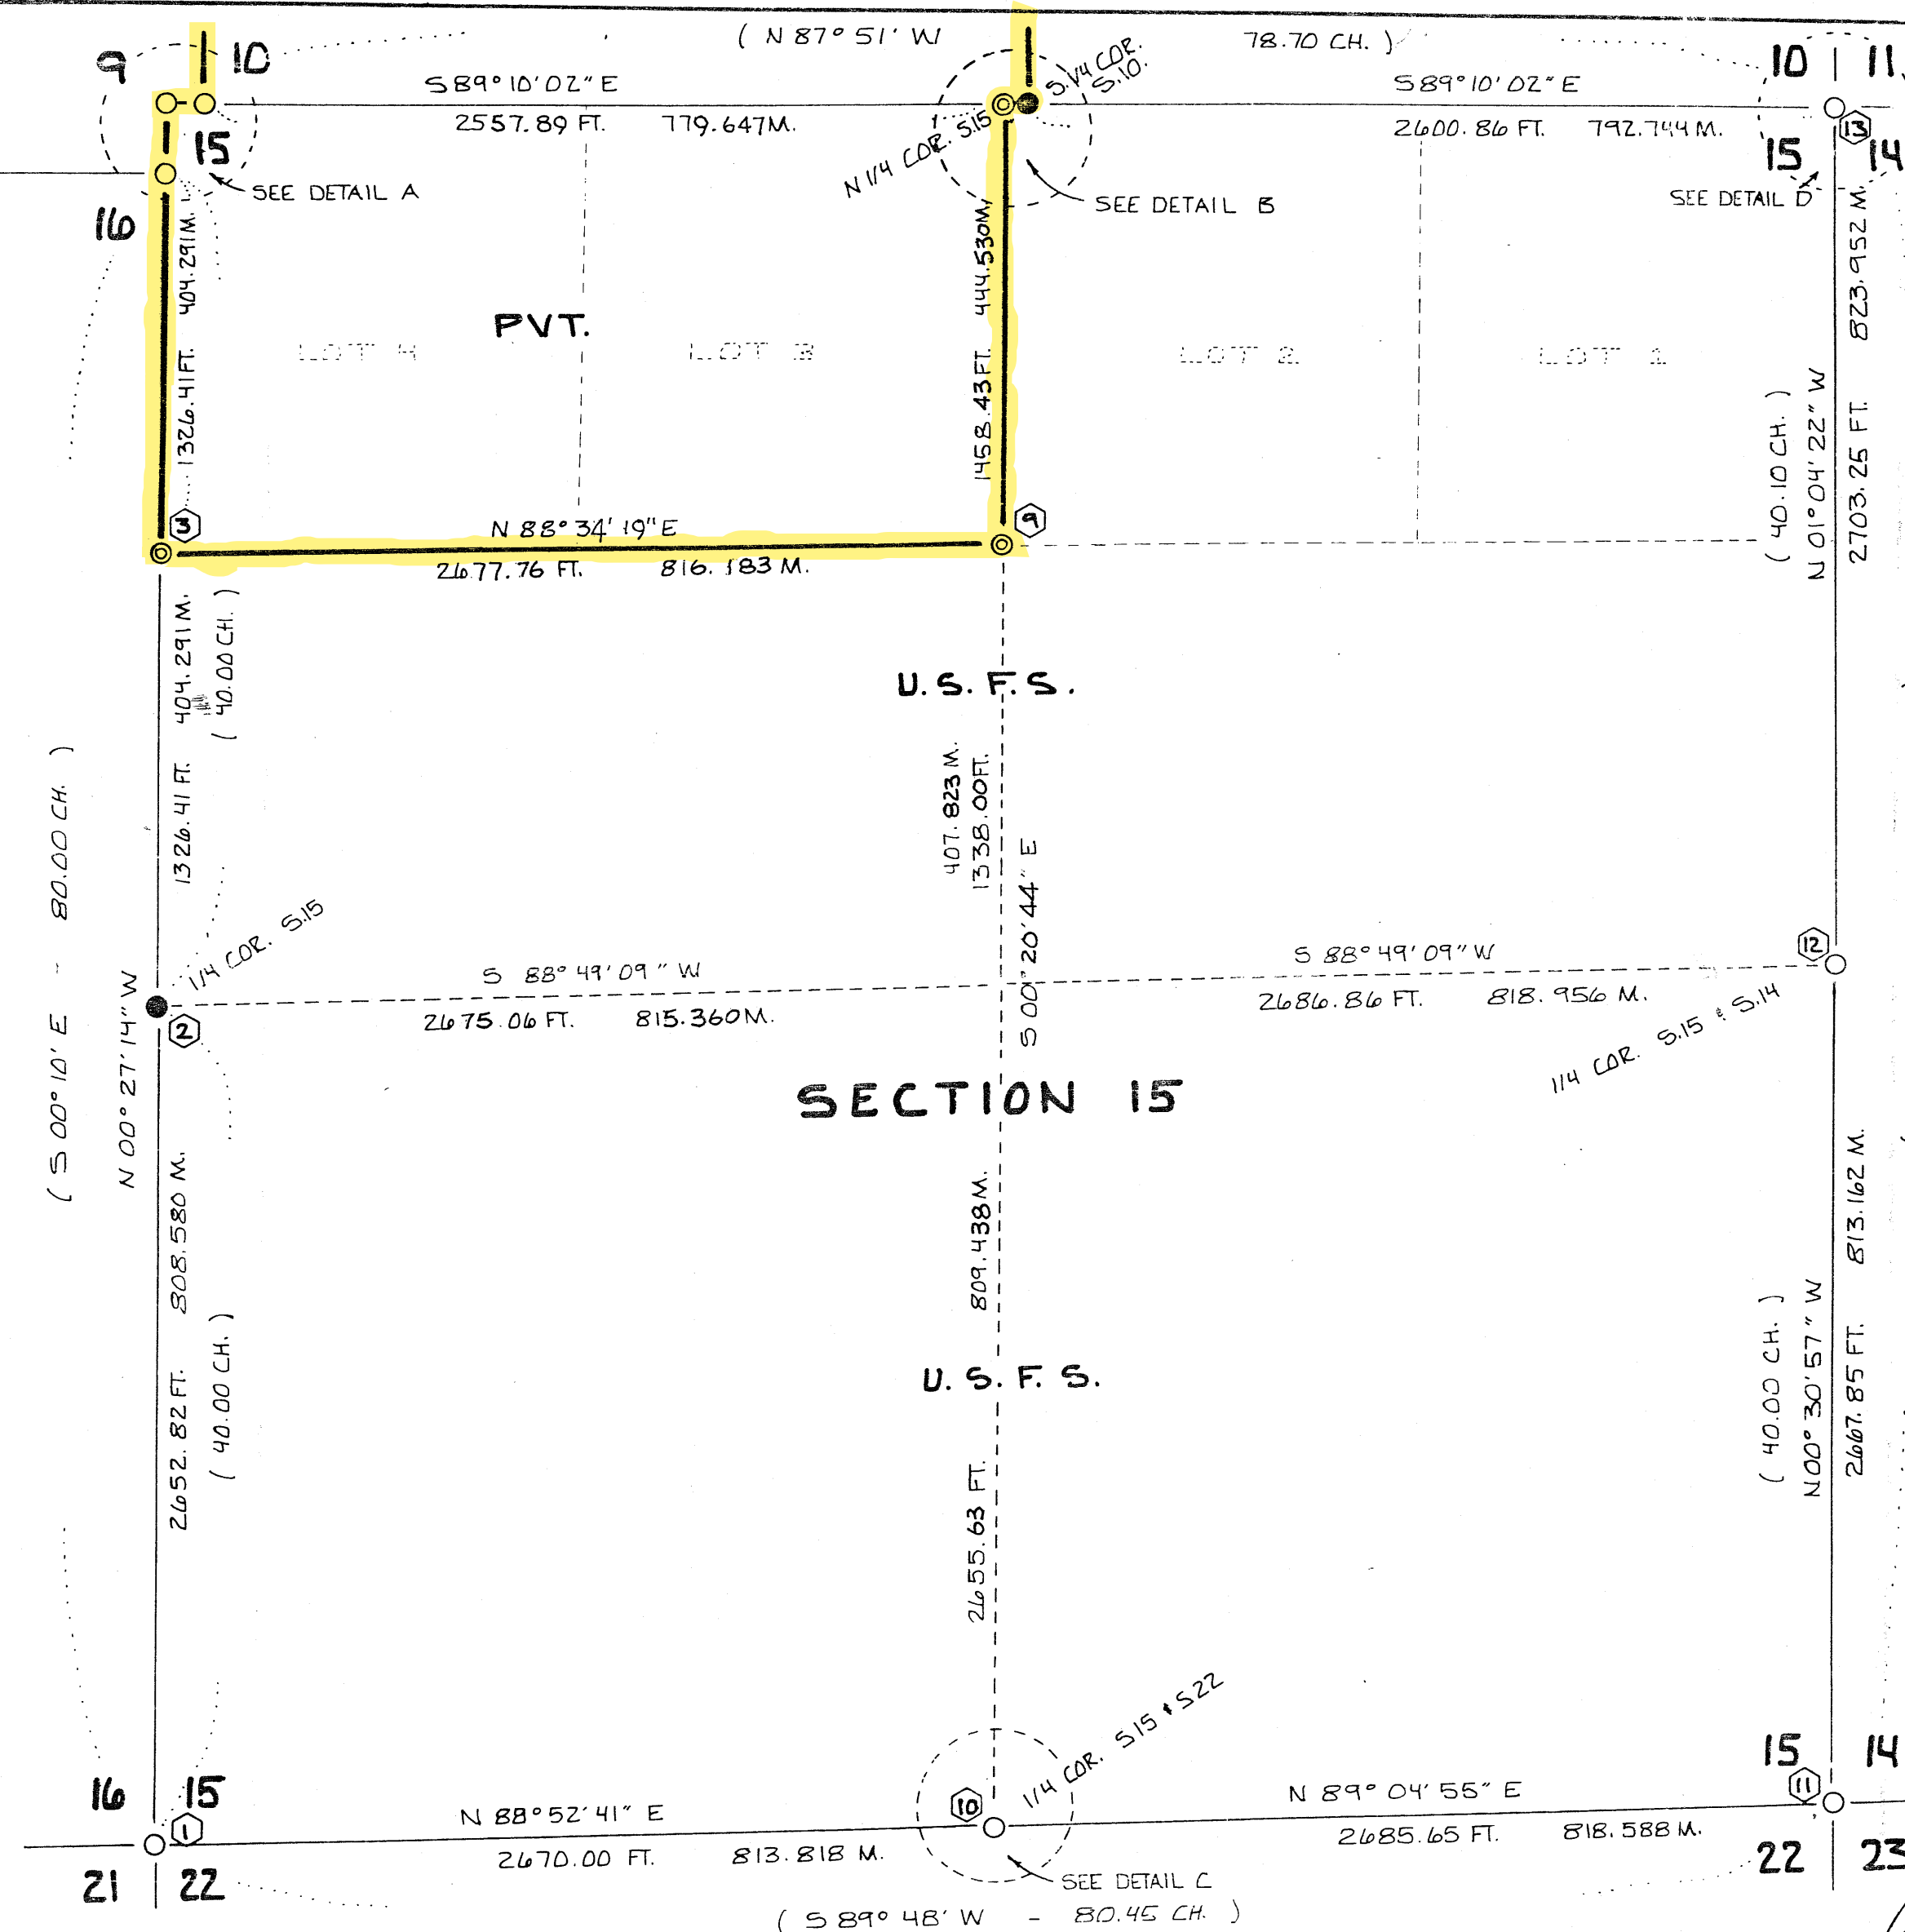

MONUMENTS SET:

NARRATIVE

E.P. Henderson surveyed the north boundary of Sec. 15, T.12S., R.9W. in 1875 under contract No. 217, at which time he set sec. cor. 10/11, 11/14 cor. 10, and sec. cor. 9/10, 10/11, 11/14 cor. 11, 12/13, 13/14 cor. 