
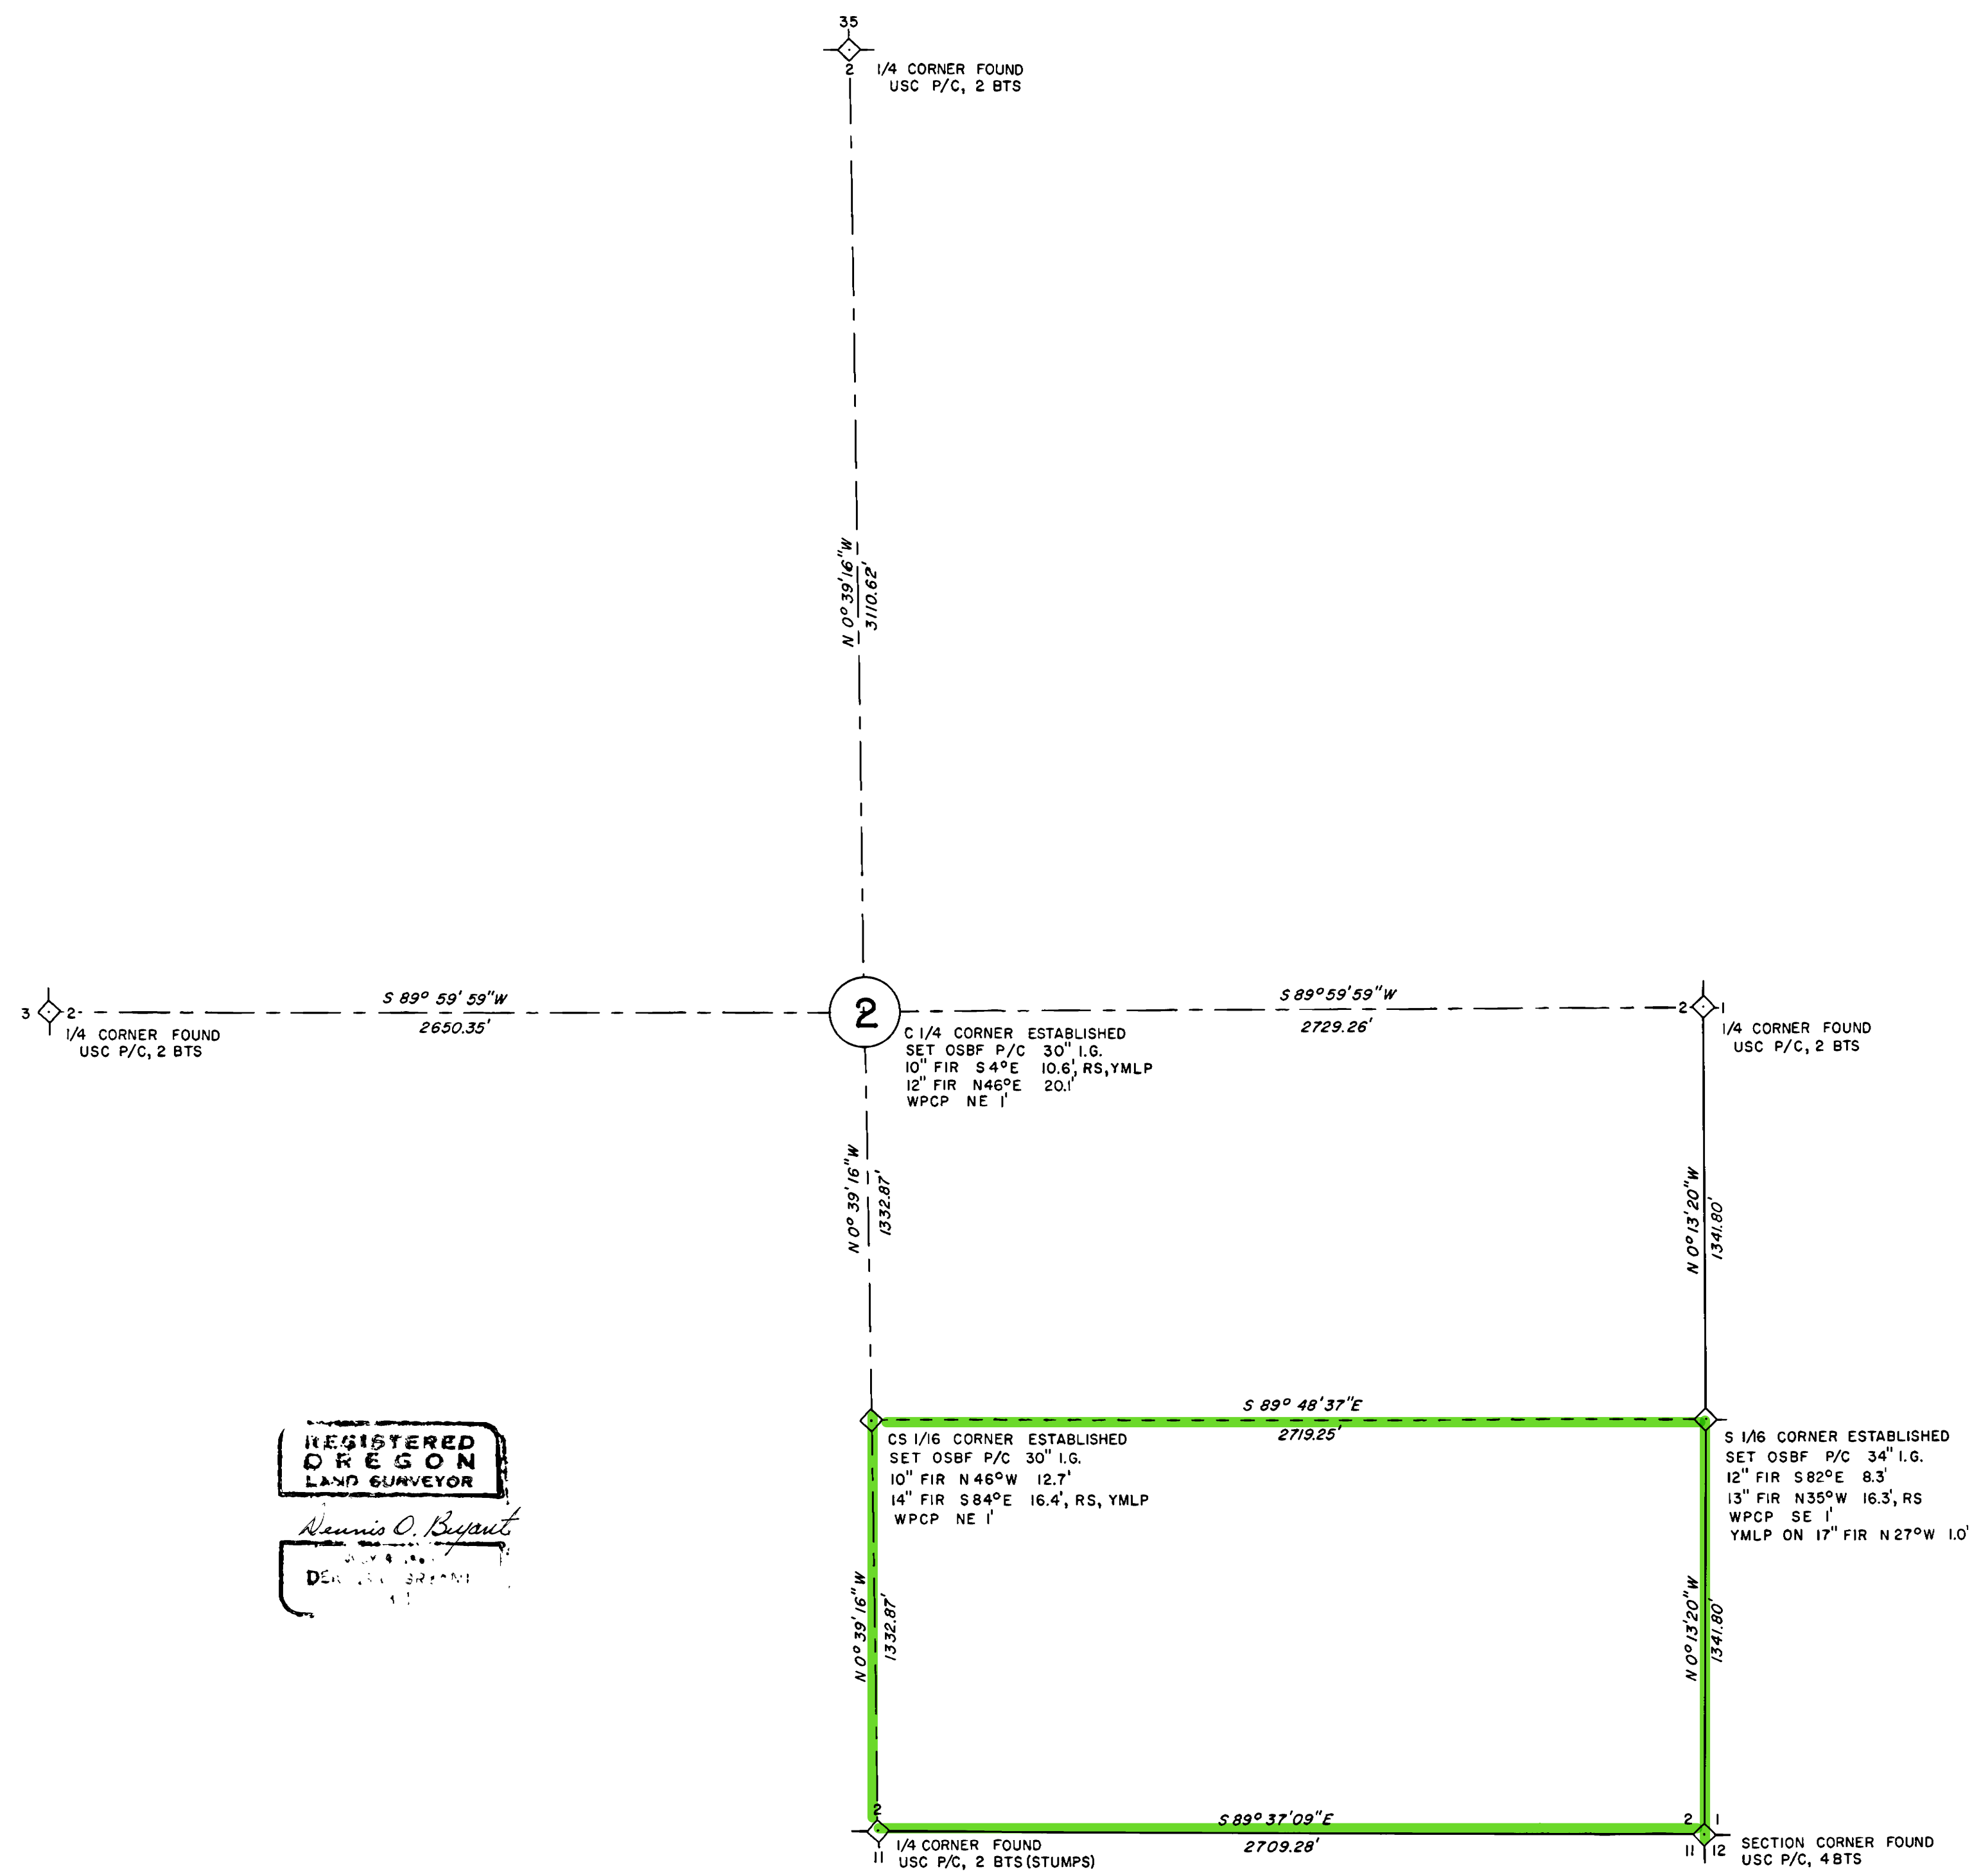


LANE COUNTY CONVEYERS UNIT
C. S. FILE NO. 20386
SURVEY RECEIVED 2-2-77
FILE SIZE 18 x 27
FILING DATE 3-1-77

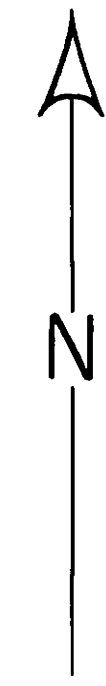

REGISTERED
OREGON
LAND SURVEYOR
Deunis O. Bryant
D.E.S. 3438

SOLAR OBSERVATION


MAGNETIC VARIATION 20° EAST
DATE SEPTEMBER 2, 1976
STANDARD TIME 9:10:34 AM
LOCAL TIME 8:56:33 AM
REF. & PAR. CORRECTION -1.14"
TRUE ALTITUDE 36°10'11"
LATITUDE 44°01'29"
SUN'S DECLINATION N7°41'28"
PLACE OF OBSERVATION S35°35'51"W 570.06' FROM 1/4
CORNER 2 & 11, T. 18 S., R. 7 W., W.M.

LEGEND

OSBF P/C = OREGON STATE BOARD OF FORESTRY 1 1/2" x 36"
GALVANIZED IRON PIPE WITH 3" BRONZE CAP
USC P/C = U. S. CADASTRAL PIPE AND CAP
YMLP = YELLOW METAL LOCATION POST
IG = IN GROUND
WPCP = 4" x 4" x 60" WHITE PAINTED CEDAR POST
BT(S) = BEARING TREE (OR TREES)
RS = REGISTERED LAND SURVEYOR # 683

FOR DETAILED REPORT ON FOUND CORNERS SEE U. S. AND
COUNTY RECORDS. NEW CORNERS AND ASSECCORIES MARKED
ACCORDING TO "MANUAL OF INSTRUCTIONS FOR THE SURVEY
OF THE PUBLIC LANDS OF THE U.S."

SURVEY FOR:
STATE OF OREGON - DEPARTMENT OF FORESTRY
SECTION 2, T. 18 S., R. 7 W., W.M.
LANE COUNTY, OREGON
TRANSIT, TAPE AND ELECTRONIC DISTANCE METER SURVEY
BY: W. E. GREEN, D. O. BRYANT, D. J. PARKER, S. TRUESDELL,
T. MICKEL, AND H. HICKERSON
DRAWN BY: DARRELL J. PARKER
OCTOBER, 1976
SCALE: 1"= 400'

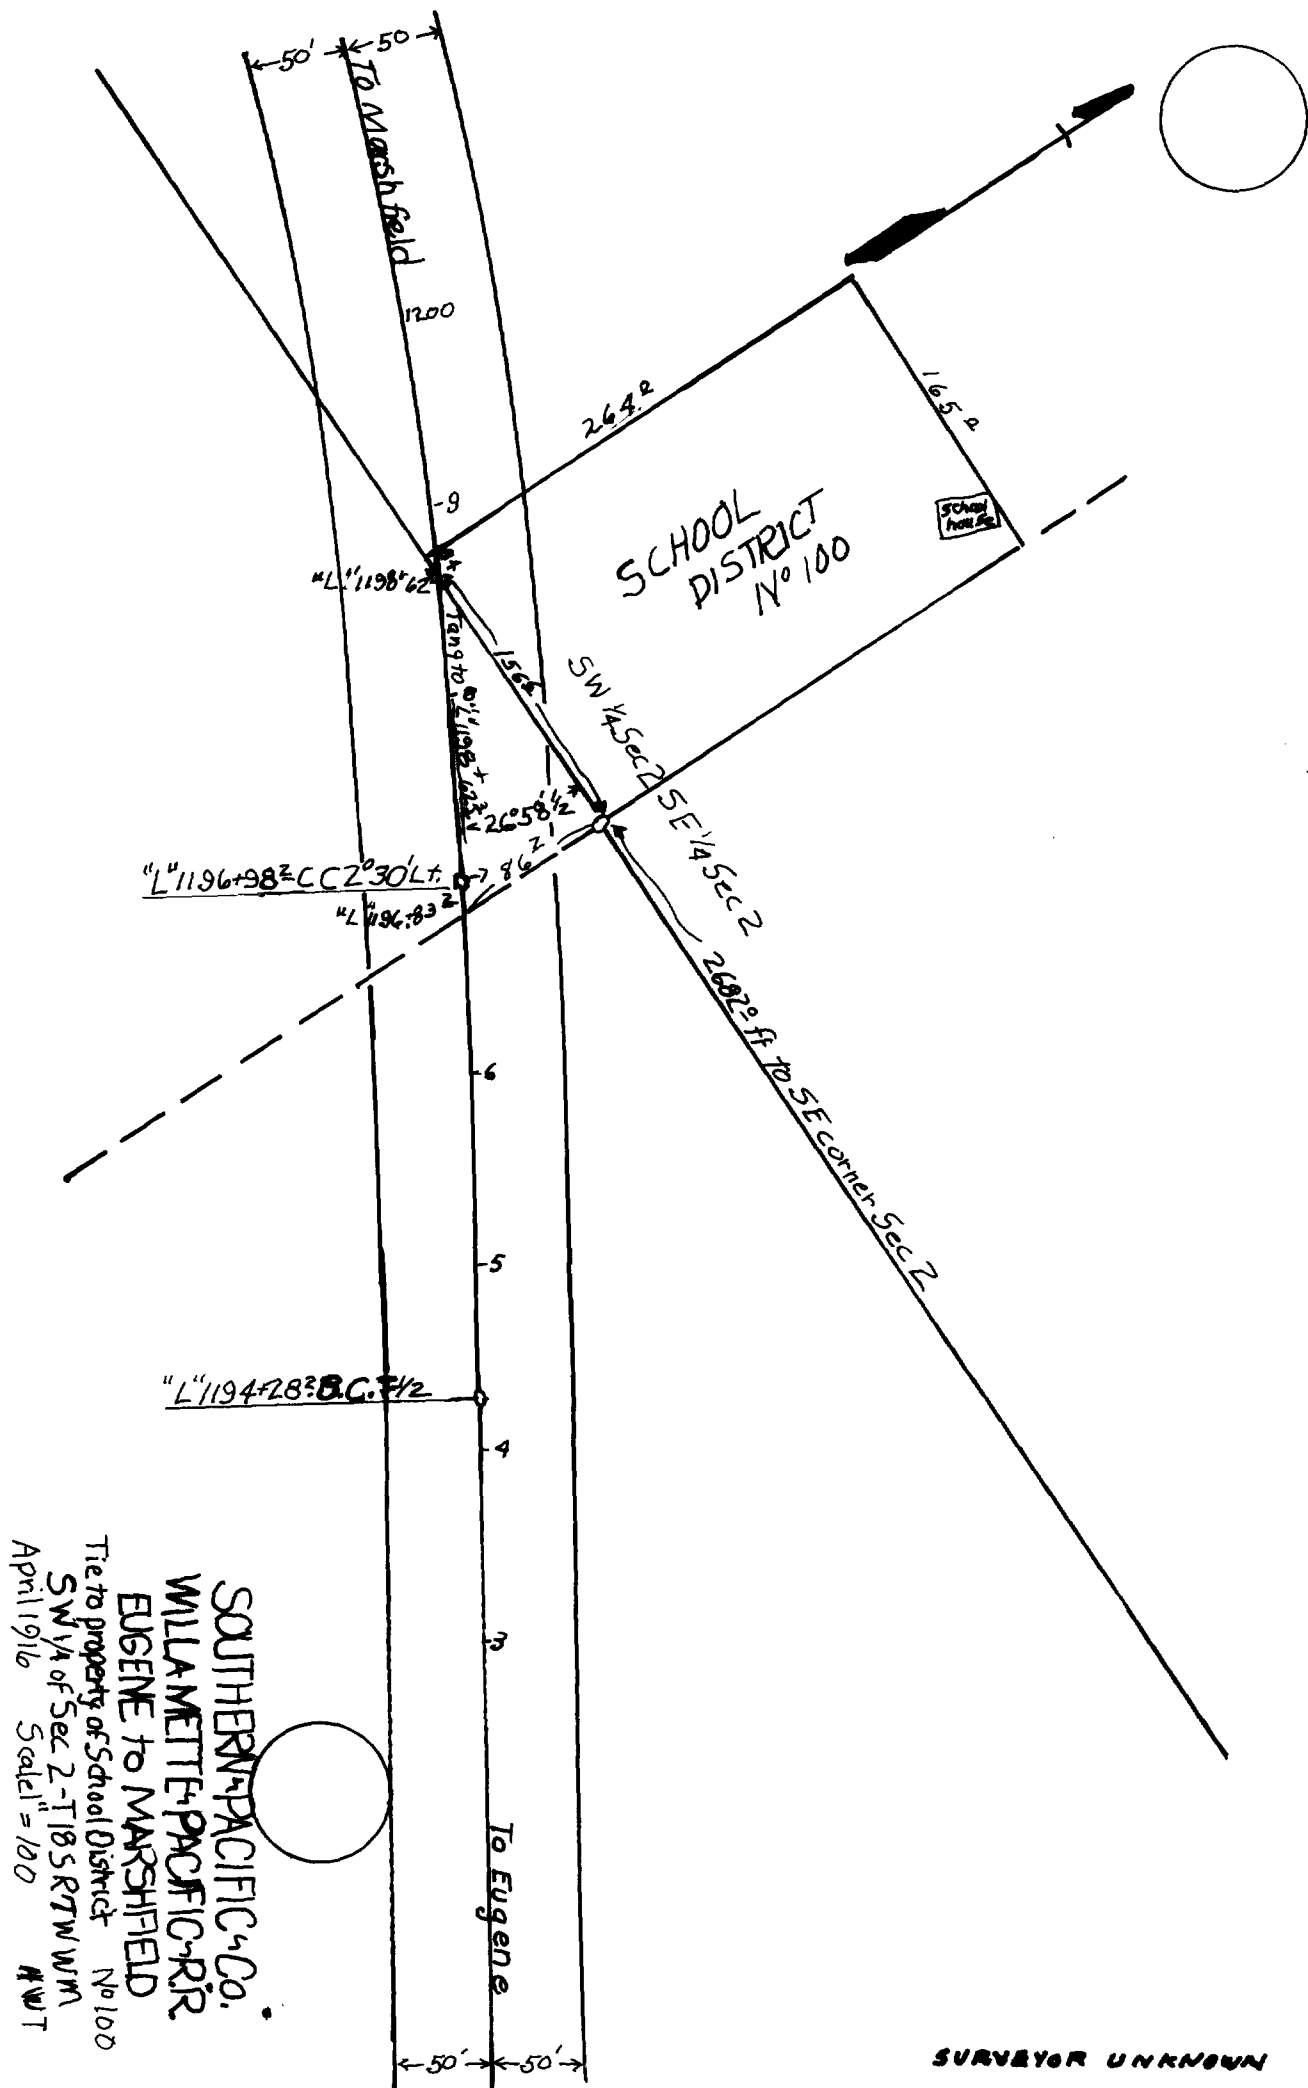

SOUTHERN PACIFIC CO.
 WILLAMETTE PACIFIC R.R.
 EUGENE TO MARSHFIELD
 Tie to property of School District No 100
 SW 1/4 of Sec 2 - T18S R7W W1/4
 April 1916 Scale 1" = 100' NWT

SURVEYOR UNKNOWN

I HEREBY CERTIFY THAT THIS IS A TRUE AND EXACT TRACING OF A SURVEY FOR SOUTHERN PACIFIC CO. DATED APRIL 1916

K. Robert Ezell
 LANE COUNTY SURVEYOR

526958

LANE COUNTY SURVEYORS OFFICE	
C.S. FILE NO.	25728
FILING DATE	8-27-82
	A