

FOR ASSESSMENT
AND TAXATION
ONLY


SECTION 34 T.15S. R.6W.W.M.
LANE COUNTY

SCALE 1" = 400'

DATE	REVISION	EMPLOYEE
8/12/02	NEW MAP ON CAD SYSTEM	LDA749
8/16/02	LLA BETWEEN TL 300 & TL 305	LDA749

15 06 34
NAD 83/91

15 06 34

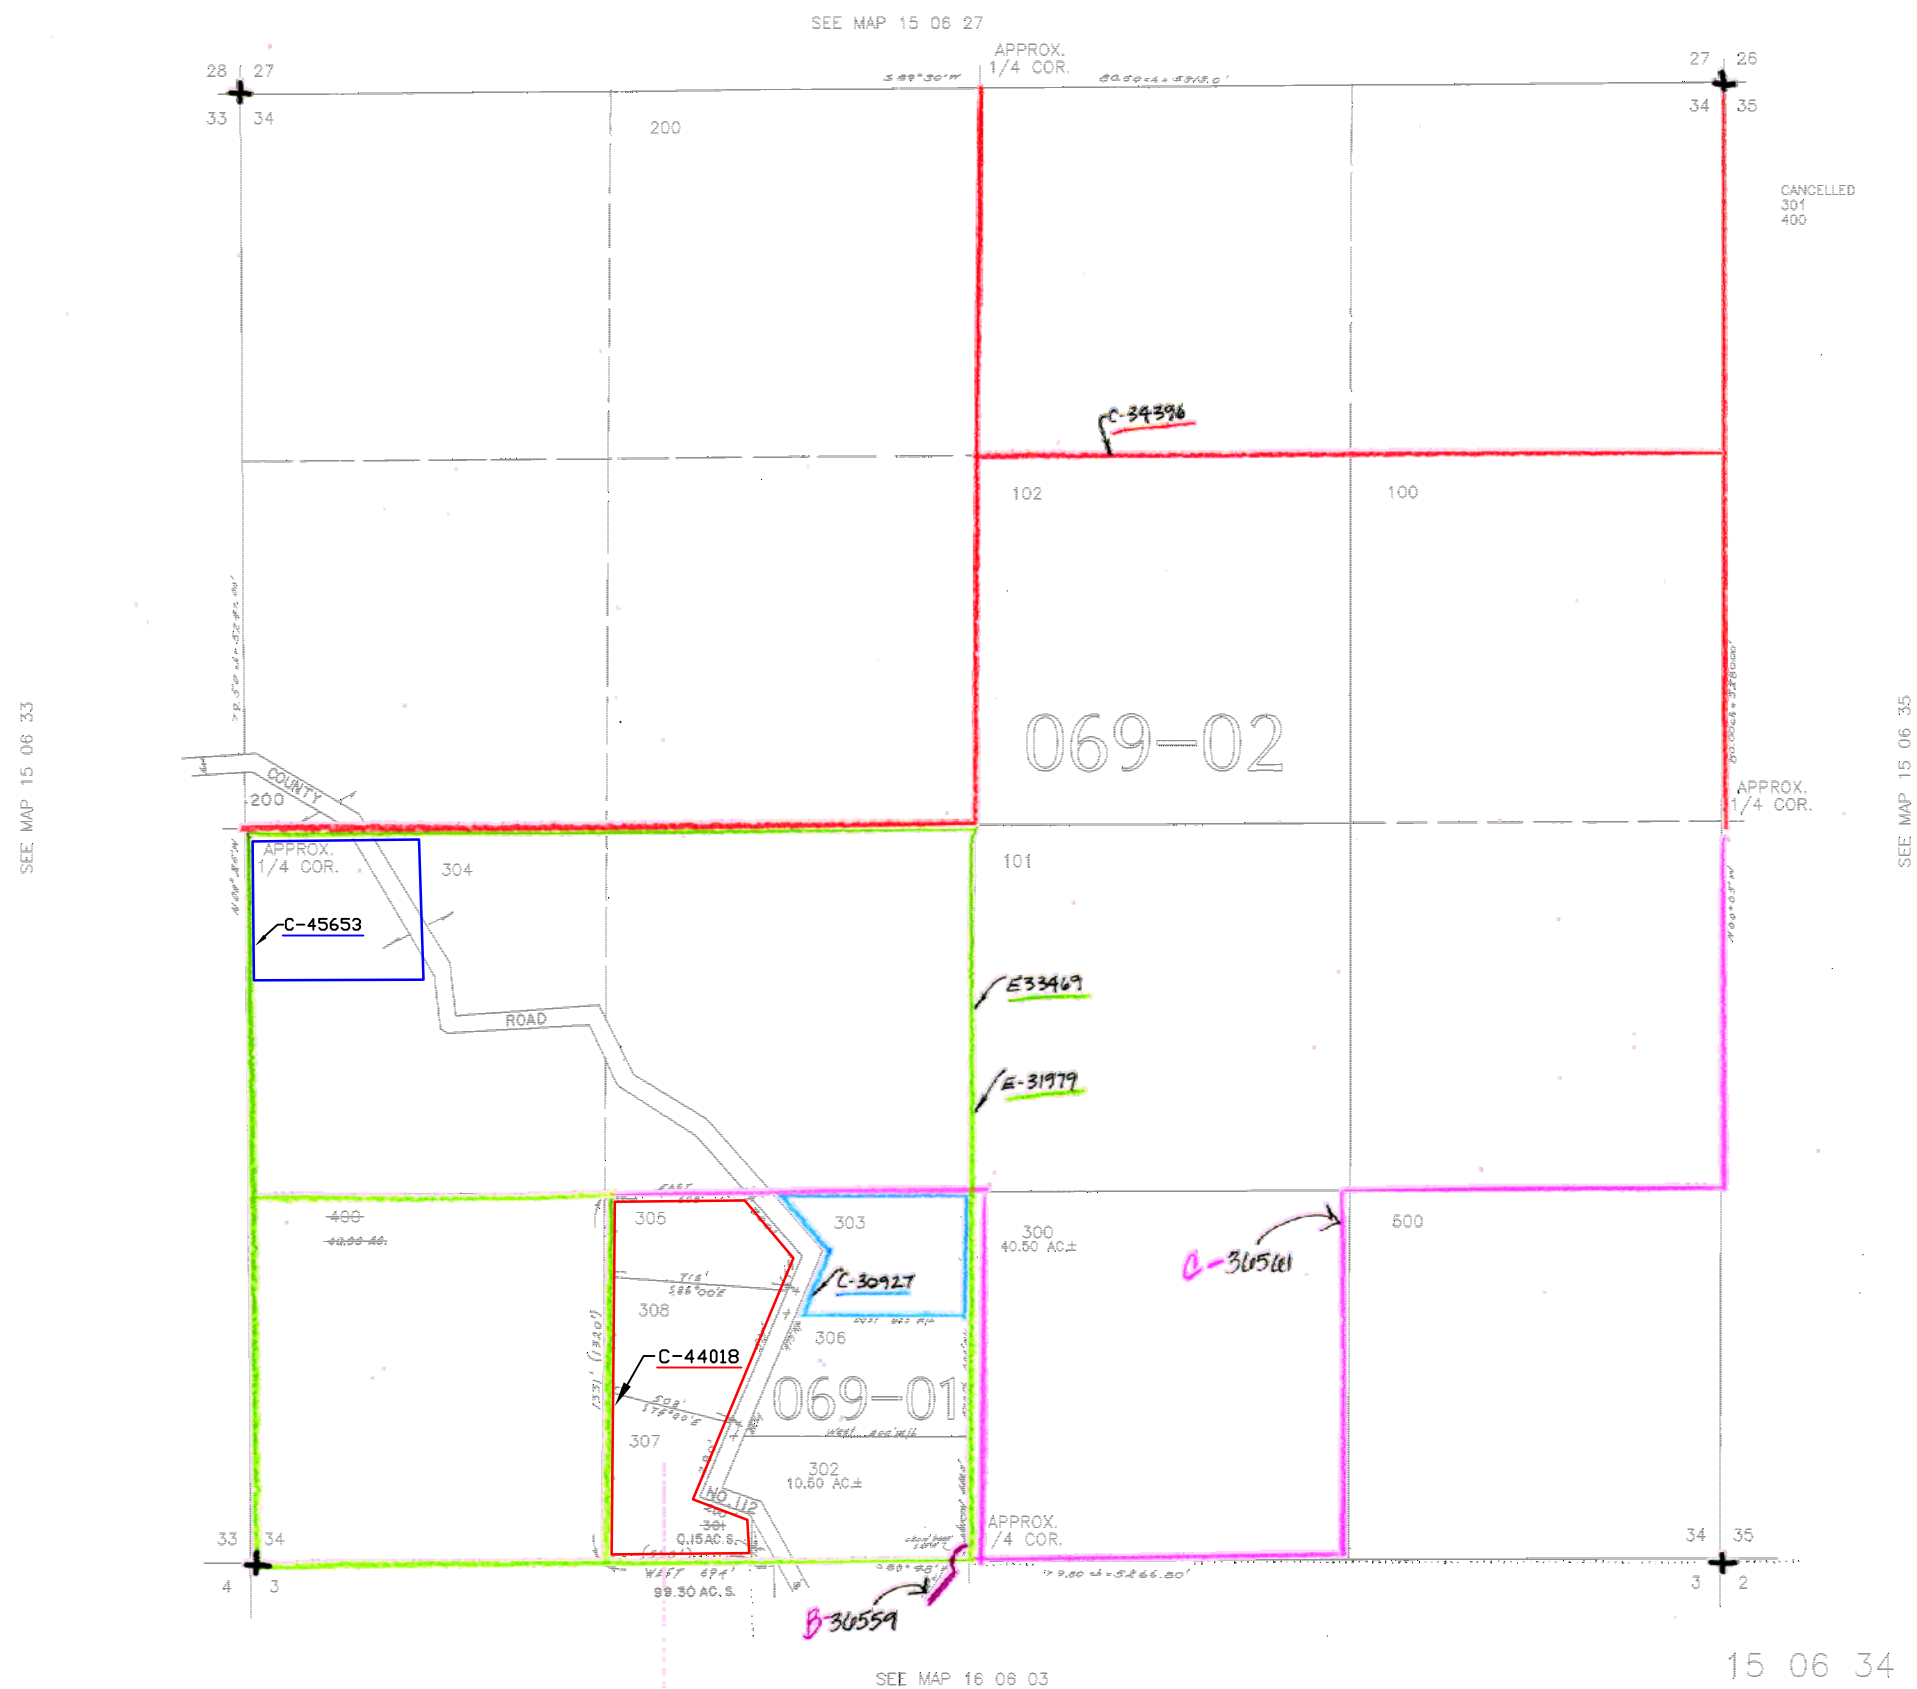


15 06 34

15 06 34

LEGEND

- = SET 5/8" x 30" REBAR /W YPC "LS 2603"
- = CORNERS FOUND AS NOTED
- ⊕ = CORNER POSITION ONLY, NO MONUMENT FOUND
- +— = PROPERTY BOUNDARY BLAZES RED /W RED RIBBON
- (>) = MEASUREMENTS OF RECORD AS NOTED
- == = ROAD
- *-* = EXISTING FENCE LINE
- B C = BRASS CAP
- A C = ALLUMINUM CAP
- I R = IRON ROD
- G L O = GOVERNMENT LAND OFFICE

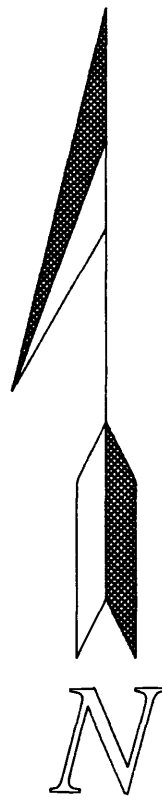


SURVEY
FOR
OWENS CREEK RANCH, INC.
LOCATED IN
N 1/2, NW 1/4 SECTION 3 T16S, R6W, W.M. &
S 1/2, SW 1/4 SECTION 34 T15S, R6W, W.M.
LANE COUNTY, OREGON
MARCH 15, 1994
FEBRUARY 28, 1996

REGISTERED
PROFESSIONAL
LAND SURVEYOR

Harvey M. Christensen

OREGON
MARCH 16, 1993
HARVEY M. CHRISTENSEN
2603

LICENSE RENEWAL DATE DECEMBER 31, 1997

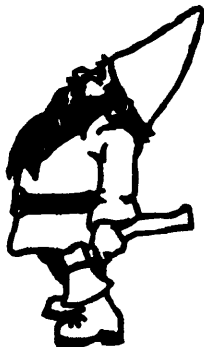

NORTHWEST TIMBERLAND CONSULTING, INC.
4680 BRIARS - EUGENE, OR 97404-1113
PHONE (541) 461-4076

NARRATIVE

THE PURPOSE OF THIS SURVEY WAS TO ESTABLISH 1) THE SW 1/16 CORNER OF SECTION 34, T15S, R6W INCLUDING MARKING AND POSTING THE NORTH AND EAST LINES OF THE SW 1/4, SW 1/4 OF SECTION 34, 2) THE PROPERTY AS DESCRIBED AS PARCEL 3 IN DEED DESCRIPTION # R1362/8444814 OF LANE COUNTY RECORDS USING THE SECTION LINE AND THE CENTER LINE OF HIGHPASS ROAD (CR# 112) AS BUILT AND 3) THE EAST PROPERTY LINE IN SECTION 3, T16S, R6W ALONG THE EXISTING FENCE WITH MONUMENTS AND TO THUS CLARIFY THE DESCRIPTION AS STATED OF PARCEL 2 IN DEED # R1362/8528666. THIS REVISED PLAT IS TO CLARIFY A PREVIOUSLY FILE PLAT OF THIS SURVEY.

THE SW 1/16 CORNER OF SECTION 34 WAS SET AT INTERSECTION IN ACCORDANCE WITH BLM MANUAL OF SURVEYING INSTRUCTIONS 1973.

A NIKON NTD-4 THEODOLITE WITH DISTANCE METER WAS USED TO MEASURE ANGLES AND DISTANCES. BEARING TREES REFERENCED ON THIS SURVEY WERE MEASURED WITH A HAND COMPASS AND A 50' DIAMETER TAPE.

BEARINGS ARE BASED ON THE NORTH LINE OF THE SW 1/4 SECTION 34 AS PER THE BLM SURVEY GROUP #1299 AS COMPLETED IN 1989.

CORNER NOTES

(1) 1/4 CORNER SECTION 33-34
FOUND: 1988 BLM 3" BC
BTS: 18" D. FIR S00E 29.8 FT. ROTTEN (REMAINS OF 40")
21" D. FIR S30W 23.6 FT. HEALED FACE
19" D. FIR N73E 13.5 FT. "

T15SR6W
1/4
S33 + S34
1988

(2) CW 1/16 CORNER SECTION 34
CALCULATED POSITION ONLY

(3) C 1/4 CORNER SECTION 34
FOUND: 1988 BLM 3" BC
BTS: 26" D. FIR N19E 40.8 FT. HEALED FACE
10" D. FIR S36E 4.0 FT. "

T15SR6W
C1/4 + S34
1988

(4) CS 1/16 CORNER SECTION 34
FOUND: 1988 BLM 3" BC
BTS: 26" D. FIR N42E 70.7 FT. HEALED FACE
15" D. FIR S84W 53.4 FT. "

C
S1/16 + S34
C
1988

(5) SW 1/16 CORNER SECTION 34
SET: 5/8" x 30" IR /W YPC "LS 2603"
BTS: 35" D. FIR (TWIN) N85E 45.5 FT. BLAZED & SCRIBED "SW 1/16 S34 BT"
11" D. FIR S20E 12.7 FT. "

(6) S 1/16 CORNER SECTION 33-34
FOUND: 1/2" IR SET BY WALDRON CS# 18959
BTS: NONE

(7) SECTION CORNER FOR SECTIONS 33-34/4-3
FOUND: 1963 BLM 3" BC
BTS: 12" CEDAR N56E 36.1 FT. HEALED FACE
8" CEDAR S43E 24.3 FT. "
40" D. FIR S15W 79.5 FT. "
9" CEDAR N60W 63.8 FT. "

T15SR6W
S33 + S34
S4 + S3
T16S
1963

(8) W 1/16 CORNER SECTION 34-3
FOUND: 1978 BLM 3" BC
BTS: 13" D. FIR N41E 18.7 FT. HEALED FACE
17" D. FIR S11W 38.6 FT. "

S34
W1/16 +
S3
1978

(9) WITNESS CORNER 1/4 CORNER SECTION 34/3
FOUND: 1988 BLM 3" BC
BTS: 19" D. FIR S70W 40.2 FT. HEALED FACE
20" D. FIR S31W 92.4 FT. HEALED FACE
(NOTE: BTS FROM W.C.)

T15S R6W
S34
1/4 S3
1988

(10) 1/4 CORNER SECTION 34/3
FOUND: WITNESS CORNER 0.50 CH. N45E
BTS: 19" D. FIR N58W 17.3 FT. HEALED FACE (RECORD)
20" D. FIR S20W 61.5 FT. "

(11) N-C 1/16 CORNER SECTION 3
FOUND: 5/8" IR /W AC "PLS 869" SET CS# 27050 BY SKINNER (HELD)
BTS: NONE
NOTE: FOUND 5/8" IR /W AC SET CS# 26056 BY FERGUSON 28.3 FT WEST NOT HELD

(12) NW 1/16 CORNER SECTION 3 (CS #27050)
FOUND: 3/4" IR 2.70' SOUTH, 0.68' EAST (BLM)
BTS: 16" B.L. MAPLE NOTE 16.5 FT. HEALED FACE
20" B.L. MAPLE S46E 24.4 FT. "
(STEEL POST NOTE 1.7 FT.)

(13) NORTH PROPERTY CORNER R/W PIN SET ON 20 FT. CENTERLINE OFFSET FROM COUNTY ROAD #112 (HIGHPASS ROAD) AS BUILT (DEED # R1362/8528666 PARCEL #3)

(14) R/W PIN 24.72' SOUTH, 22.50' EAST OF #13 (WALDRON CS #18959)

(15) PROPERTY CORNER PIN FOR NEW DEED DESCRIPTION

(16) FOUND: 1/2" IR 27.58' SOUTH, 43.51' WEST OF #17 (WALDRON CS #18959)

(17) PROPERTY CORNER PIN FOR NEW DEED DESCRIPTION

(18) EAST PROPERTY CORNER R/W PIN SET ON 20 FT. CENTERLINE OFFSET FROM COUNTY ROAD #112 (HIGHPASS ROAD) AS BUILT ALONG EAST-WEST SECTION LINE OF SECTIONS 34/3 (DEED R1362/8528666 PARCEL #3).

(19) PROPERTY CORNER PIN FOR NEW DEED DESCRIPTION




(20) PROPERTY CORNER PIN FOR NEW DEED DESCRIPTION

(21) PROPERTY CORNER PIN FOR NEW DEED DESCRIPTION


(22) FOUND: 1/2" IR 5.83' NORTH, 0.00' EAST OF #23 (WALDRON CS #18959)

(23) PROPERTY CORNER PIN FOR NEW DEED DESCRIPTION

Scale: 1"=400 ft.

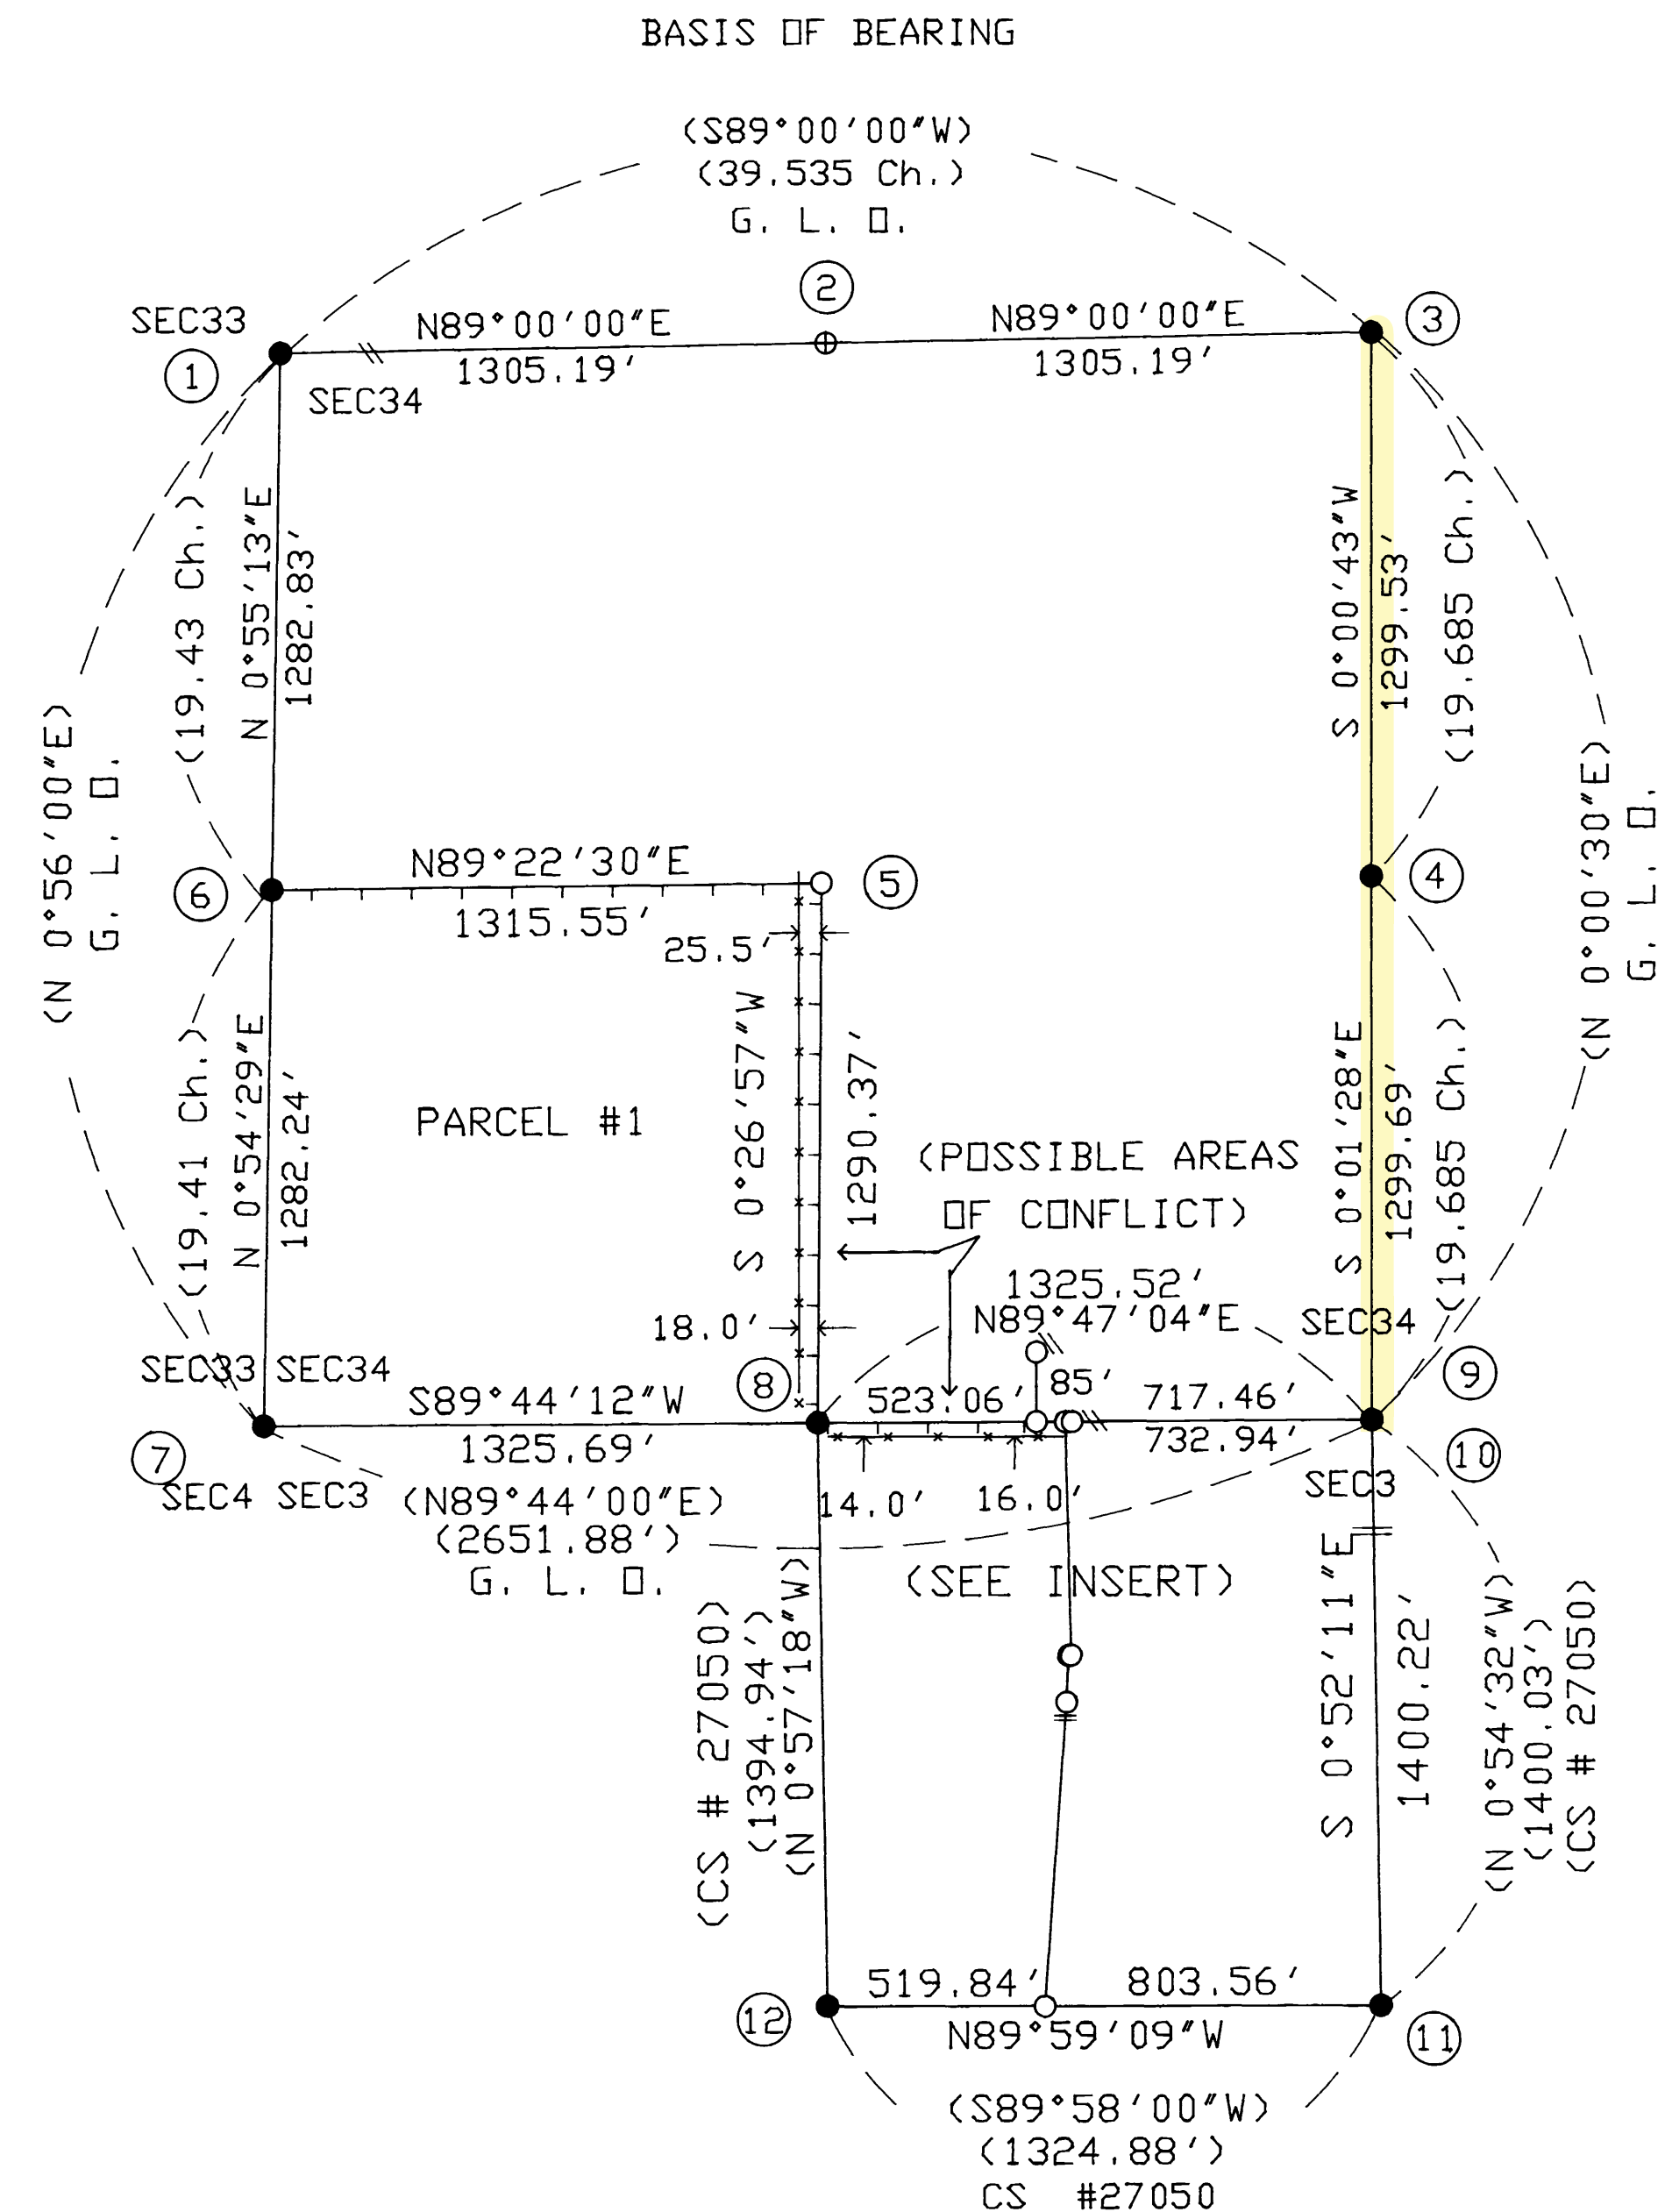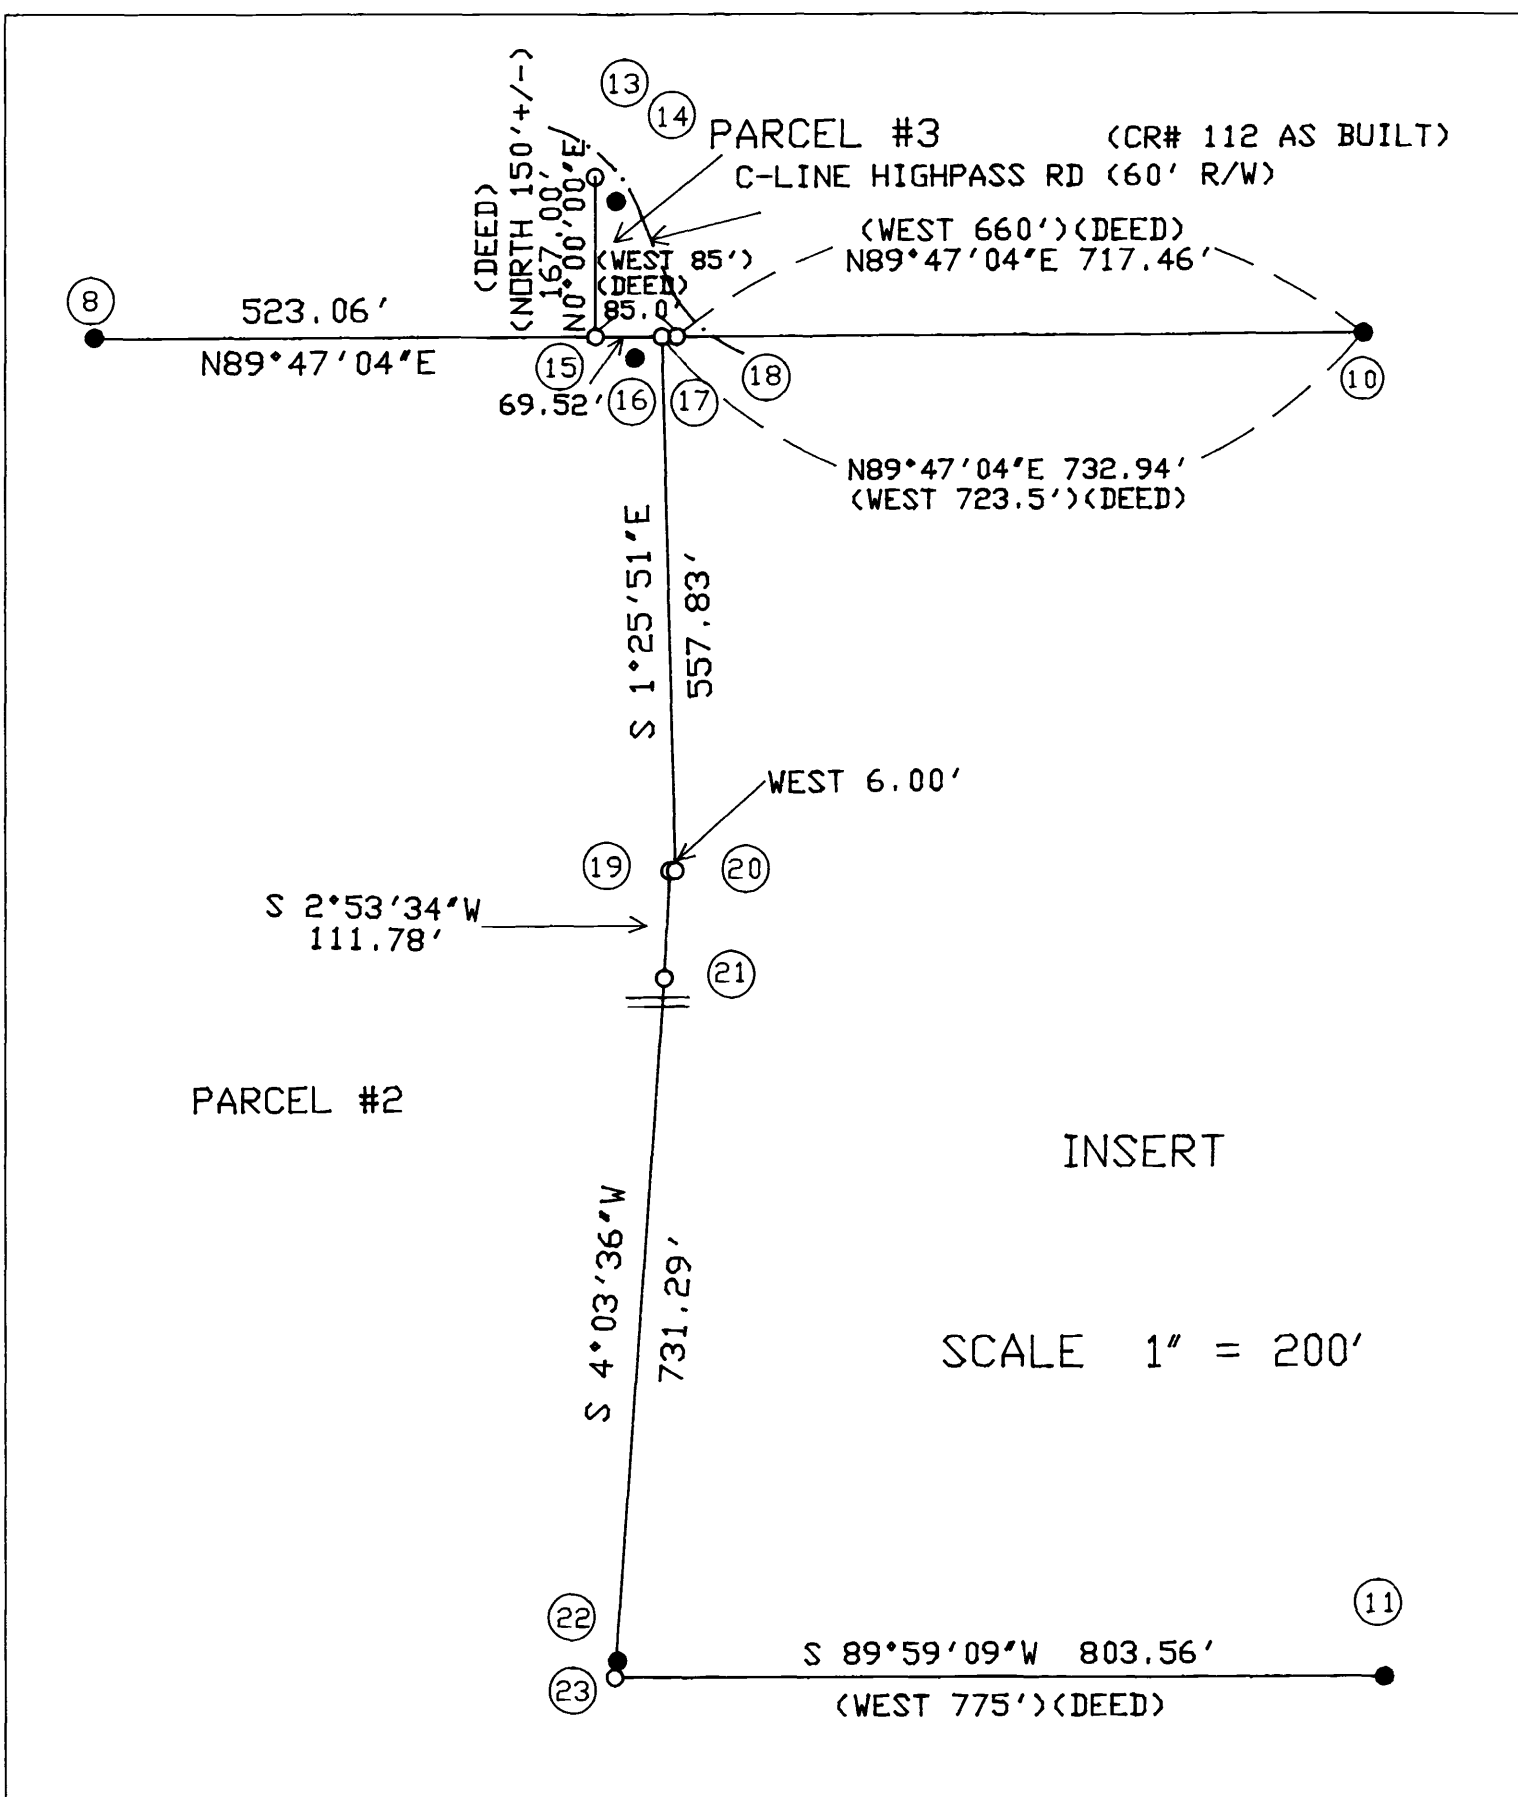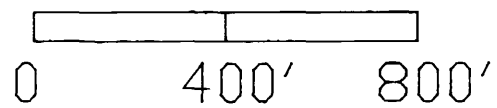

BOUNDARY SURVEY
IN
SECTION 34, T15S, R6W, W.M.
LANE COUNTY, OREGON
FOR
WILLAMETTE INDUSTRIES INC.
BY
ROBERTS SURVEYING INC.
P.O. BOX 7155
EUGENE, OREGON 97401
PHONE 345-1112

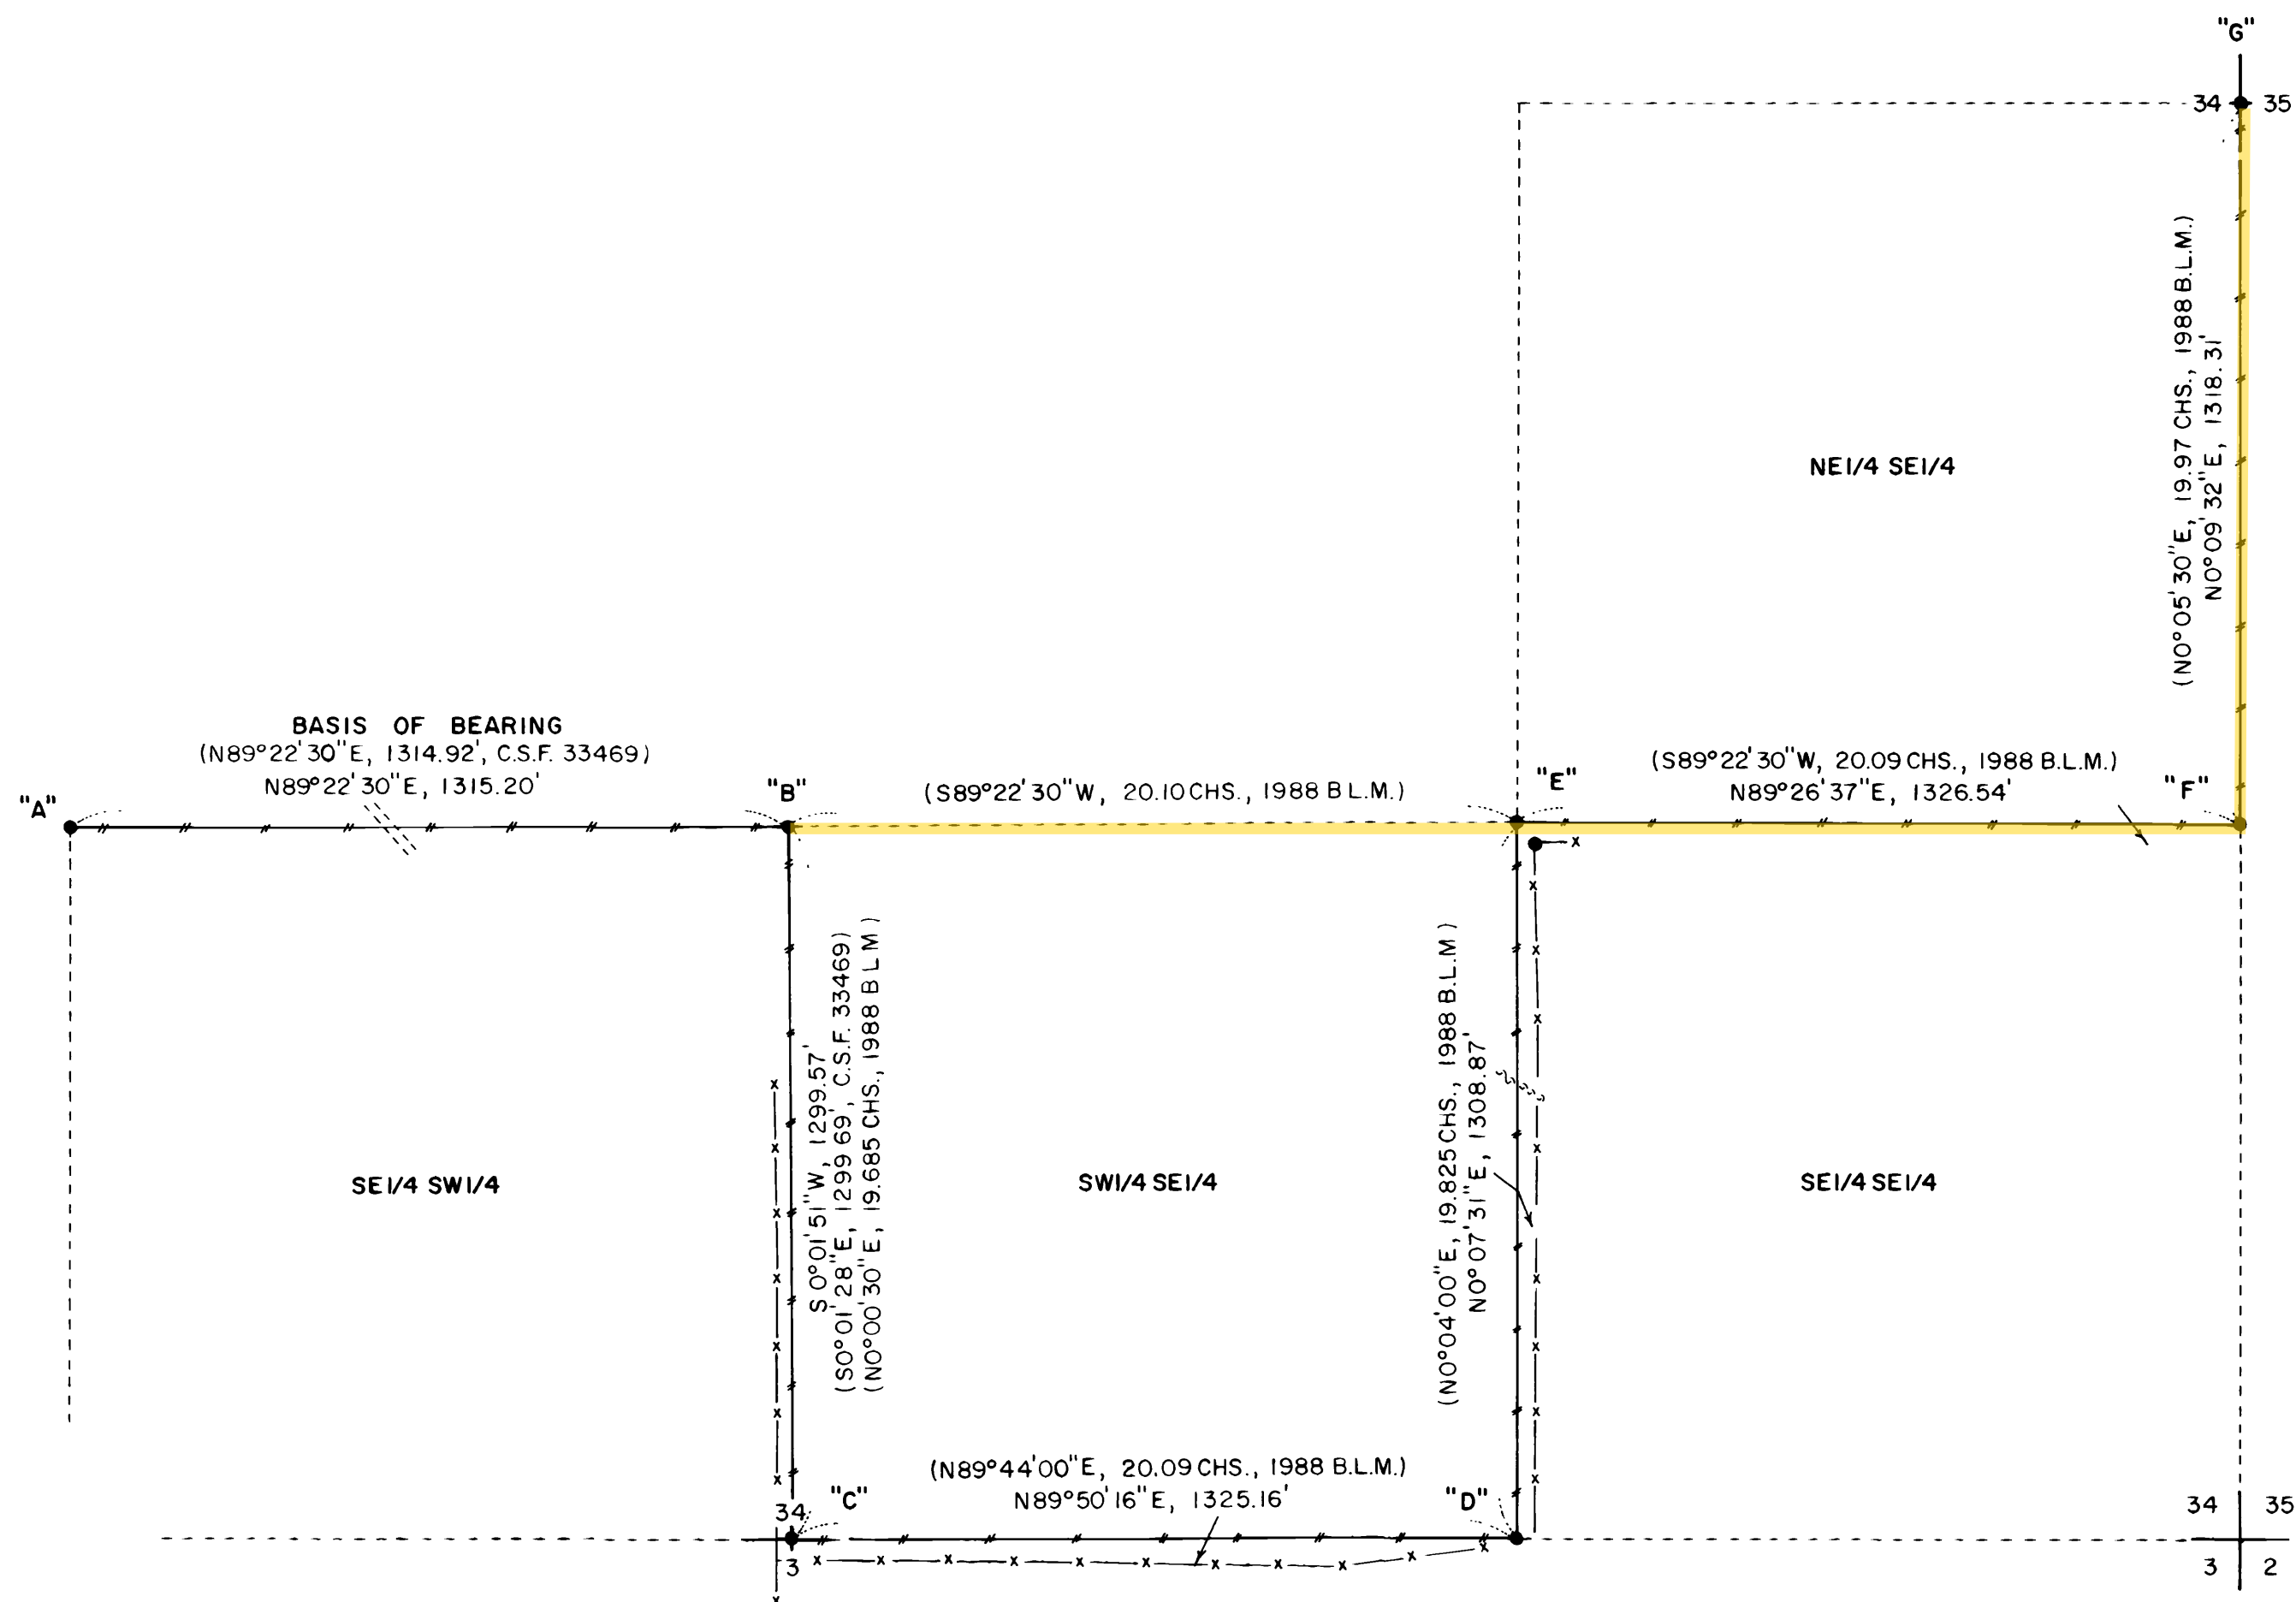

LEGEND,

- MONUMENTS FOUND AND USED FOR CONTROL
- MONUMENTS SET - NO MONUMENTS SET IN THIS SURVEY
- () DATA OF RECORD - 1988 B.L.M. SURVEY BY CRAIG L. WANLESS. LANE COUNTY SURVEY 33469 BY HARVEY CHRISTENSEN IN 1996
- LINES BLAZED AND PAINTED THIS SURVEY
- BASIS OF BEARING - LINE "A-B" FROM C.S.F. 33469
- DISTANCES TO BEARING TREES ARE CENTER MEASURE
- CREEK OR DRAW --- RIDGE ---
- GRAVEL ROAD --- FENCE x---



L. S. Roberts

EXPIRES 12-31-2000

SCALE 1" = 300'
APRIL 22, 2000

"A" S.W. 1/16 CORNER SECTION 34
FD. 5/8" IRON PIN SET IN C.S.F. 33469
12" FIR, S20°E, 12.7' (SCRIBE VIS.), 1996 B.T.
34" FIR, N85°E, 45.5' (SCRIBE VIS.), 1996 B.T.

"B" C.N. 1/16 CORNER SECTION 34
FD. 1988 B.L.M. IRON PIPE AND BRASS CAP
12" FIR, S84°W, 53.1' (SCAR VIS.), 1988 B.T.
26" FIR, N38°E, 70.6' (SCAR VIS.), 1988 B.T.

"C" WITNESS CORNER TO SOUTH 1/4 SECTION 34
FD. 1988 B.L.M. IRON PIPE AND BRASS CAP.
TRUE SOUTH 1/4 CORNER BEARS S45°00'W,
33.00' A NORTH-SOUTH-EAST FENCE CORNER
BEARS S36°14'W, 48.18 FEET FROM TRUE 1/4
CORNER

"D" EAST 1/16 CORNER TO SECTIONS 34 AND 3
FD. 1978 B.L.M. IRON PIPE AND BRASS CAP
26" FIR, S33°E, 46.5' (SCAR VIS.), 1978 B.T.
31" FIR, N06°E, 20.8' (SCAR VIS.), 1978 B.T.

"E" S.E. 1/16 CORNER TO SECTION 34
FD. 1988 B.L.M. IRON PIPE AND BRASS CAP
12" FIR, N60°W, 3.6' (SCAR VIS.), 1988 B.T.
18" FIR, S04°E, 15.2' (SCAR VIS.), 1988 B.T.
3/4" IRON PIPE BEARS S17°08'E, 44.90' - NO RECORD

"F" SOUTH 1/16 CORNER TO SECTIONS 34 AND 35
FD. 1988 B.L.M. IRON PIPE AND BRASS CAP
14" FIR, S47°W, 25.5' (SCAR VIS.), 1988 B.T.
24" FIR, S35°E, 23.0' (SCAR VIS.), 1988 B.T.






"G" EAST 1/4 CORNER TO SECTION 34
FD. 1988 B.L.M. IRON PIPE AND BRASS CAP
22" FIR, S50°E, 54.8' (SCAR VIS.), 1988 B.T.
22" FIR, S86°W, 18.0' (SCAR VIS.), 1988 B.T.
14" FIR, N66°E, 24.0' (SCRIBE VIS.), 1997 B.T.
18" FIR, N62°W, 19.7' (SCRIBE VIS.), 1997 B.T.

NARRATIVE, THE PURPOSE OF THIS SURVEY IS TO BLAZE AND PAINT THE FOLLOWING LINES. 1) THE NORTH AND EAST LINES OF THE SE1/4SW1/4 OF SECTION 34 2) THE SOUTH AND EAST LINES OF THE SW1/4SE1/4 OF SECTION 34 AND 3) THE SOUTH AND EAST LINES OF THE NE1/4SE1/4 OF SECTION 34. THE S.W. 1/16 CORNER, THE C.N. 1/16 CORNER, THE SOUTH 1/4 CORNER, THE EAST 1/16 CORNER TO SECTIONS 34 AND 2, THE S.E. 1/16 CORNER, THE SOUTH 1/16 CORNER TO SECTIONS 34 AND 35 AND THE EAST 1/4 CORNER WERE FOUND IN THE FIELD AND USED AS CONTROL FOR THIS SURVEY. A SERIES OF CLOSED RANDOM E.D.M. CONTROL TRAVERSES, USING A WILD T-16 THEODOLITE AND A DI-4L E.D.M., WERE RUN BETWEEN THE CONTROLLING CORNERS FOUND IN THE FIELD. NO NEW MONUMENTS WERE SET IN THIS SURVEY. A CLOSED RANDOM PROPERTY LINE TRAVERSE, USING A WILD T-16 THEODOLITE AND A DI-4L E.D.M., WAS RUN ALONG ALL PROPERTY LINES TO BE BLAZED AND PAINTED. HORIZONTAL OFFSETS WERE COMPUTED, FROM THIS RANDOM PROPERTY LINE TRAVERSE, TO THE TRUE PROPERTY LINES. PROPERTY LINES WERE MARKED IN THE FIELD WITH RED PAINTED BLAZES, RED PLASTIC RIBBON AND GREEN METAL FENCE POSTS.

**SURVEY FOR
ROSBORO LUMBER COMPANY
NORTH 1/2 OF SEC. 34 & SW 1/4 OF SEC. 35,
TOWNSHIP 15 SOUTH, RANGE 6 WEST, W.M.,
LANE COUNTY, OREGON
JUNE 2, 1997**


CORNER NOTES

- (1) 1/4 CORNER SECTIONS 33-34
FOUND: 1988 BLM 2.5' B C
BTS: 18' D. FIR SOUTH, 29.8 FT. ROTTEN STUMP
21' D. FIR S30°W, 23.6 FT. HEALED FACE
19' D. FIR N72°E, 13.5 FT.
- (2) CENTER 1/4 CORNER SECTION 34
FOUND: 1988 BLM 2.5' B C
BTS: 11' D. FIR S40°E 3.6 FT. HEALED FACE
26' D. FIR N19°E 40.7 FT.
26' D. FIR S61°W 57.8 FT. BLAZED & SCRIBED 'C1/4 S34 BT'
19' D. FIR N64°W 69.5 FT.
CARSONITE POST 2.4 FT. WEST
- (3) CN 1/16 CORNER SECTION 34
SET: 5/8"X 30" IRON ROD W/YPC MARKED 'LS 2603'
BTS: 18' D. FIR N 4°W 28.1 FT. BLAZED & SCRIBED 'CN1/16 S34 BT'
18' D. FIR S67°E 17.3 FT.
SET 6' STEEL FENCE POST 1.0 FT. SOUTH
- (4) N 1/16 SECTIONS 34-35
SET: 5/8"X 30" IRON ROD W/YPC MARKED 'LS 2603'
BTS: 13' D. FIR S23°W 13.8 FT. BLAZED & SCRIBED 'N1/16 S34 BT'
23' D. FIR N49°E 20.2 FT. 'N1/16 S35 BT'
SET 6' STEEL FENCE POST 1.0 FT. NORTH
- (5) 1/4 CORNER SECTIONS 34-35
FOUND: 1988 BLM 2.5' B C
BTS: 21' D. FIR S51°E 54.7 FT. HEALED FACE
17' D. FIR S86°W 17.8 FT.
18' D. FIR N62°W 19.7 FT. BLAZED & SCRIBED '1/4 S34 BT'
15' D. FIR N67°E 24.0 FT.
FOUND CARSONITE POST 2.3 FT. EAST
- (6) CW 1/16 CORNER SECTION 35
FOUND: 1988 BLM 2.5' B C
BTS: 12' D. FIR N43°E 12.3 FT. HEALED FACE
23' D. FIR S62°W 28.1 FT.
SET 6' STEEL FENCE POST 1.0 FT. SOUTH
- (7) SW 1/16 CORNER SECTION 35
FOUND: 1988 BLM 2.5' B C
BTS: 13' D. FIR N80°W 32.6 FT. HEALED FACE
9' D. FIR S11°W 14.1 FT.
SET 6' STEEL FENCE POST 1.0 FT. EAST

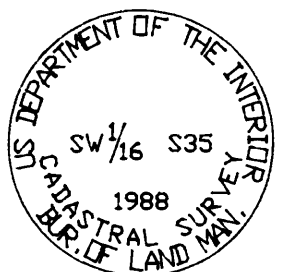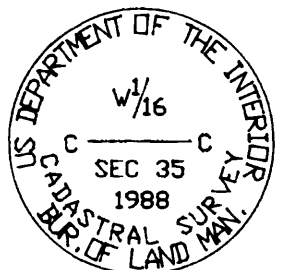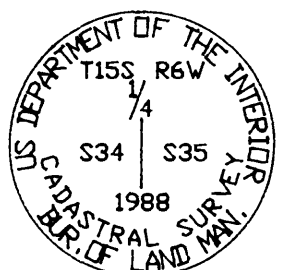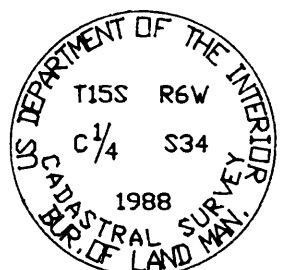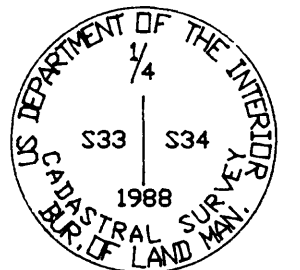

Scale: 1" = 500 ft

0 500' 1000'

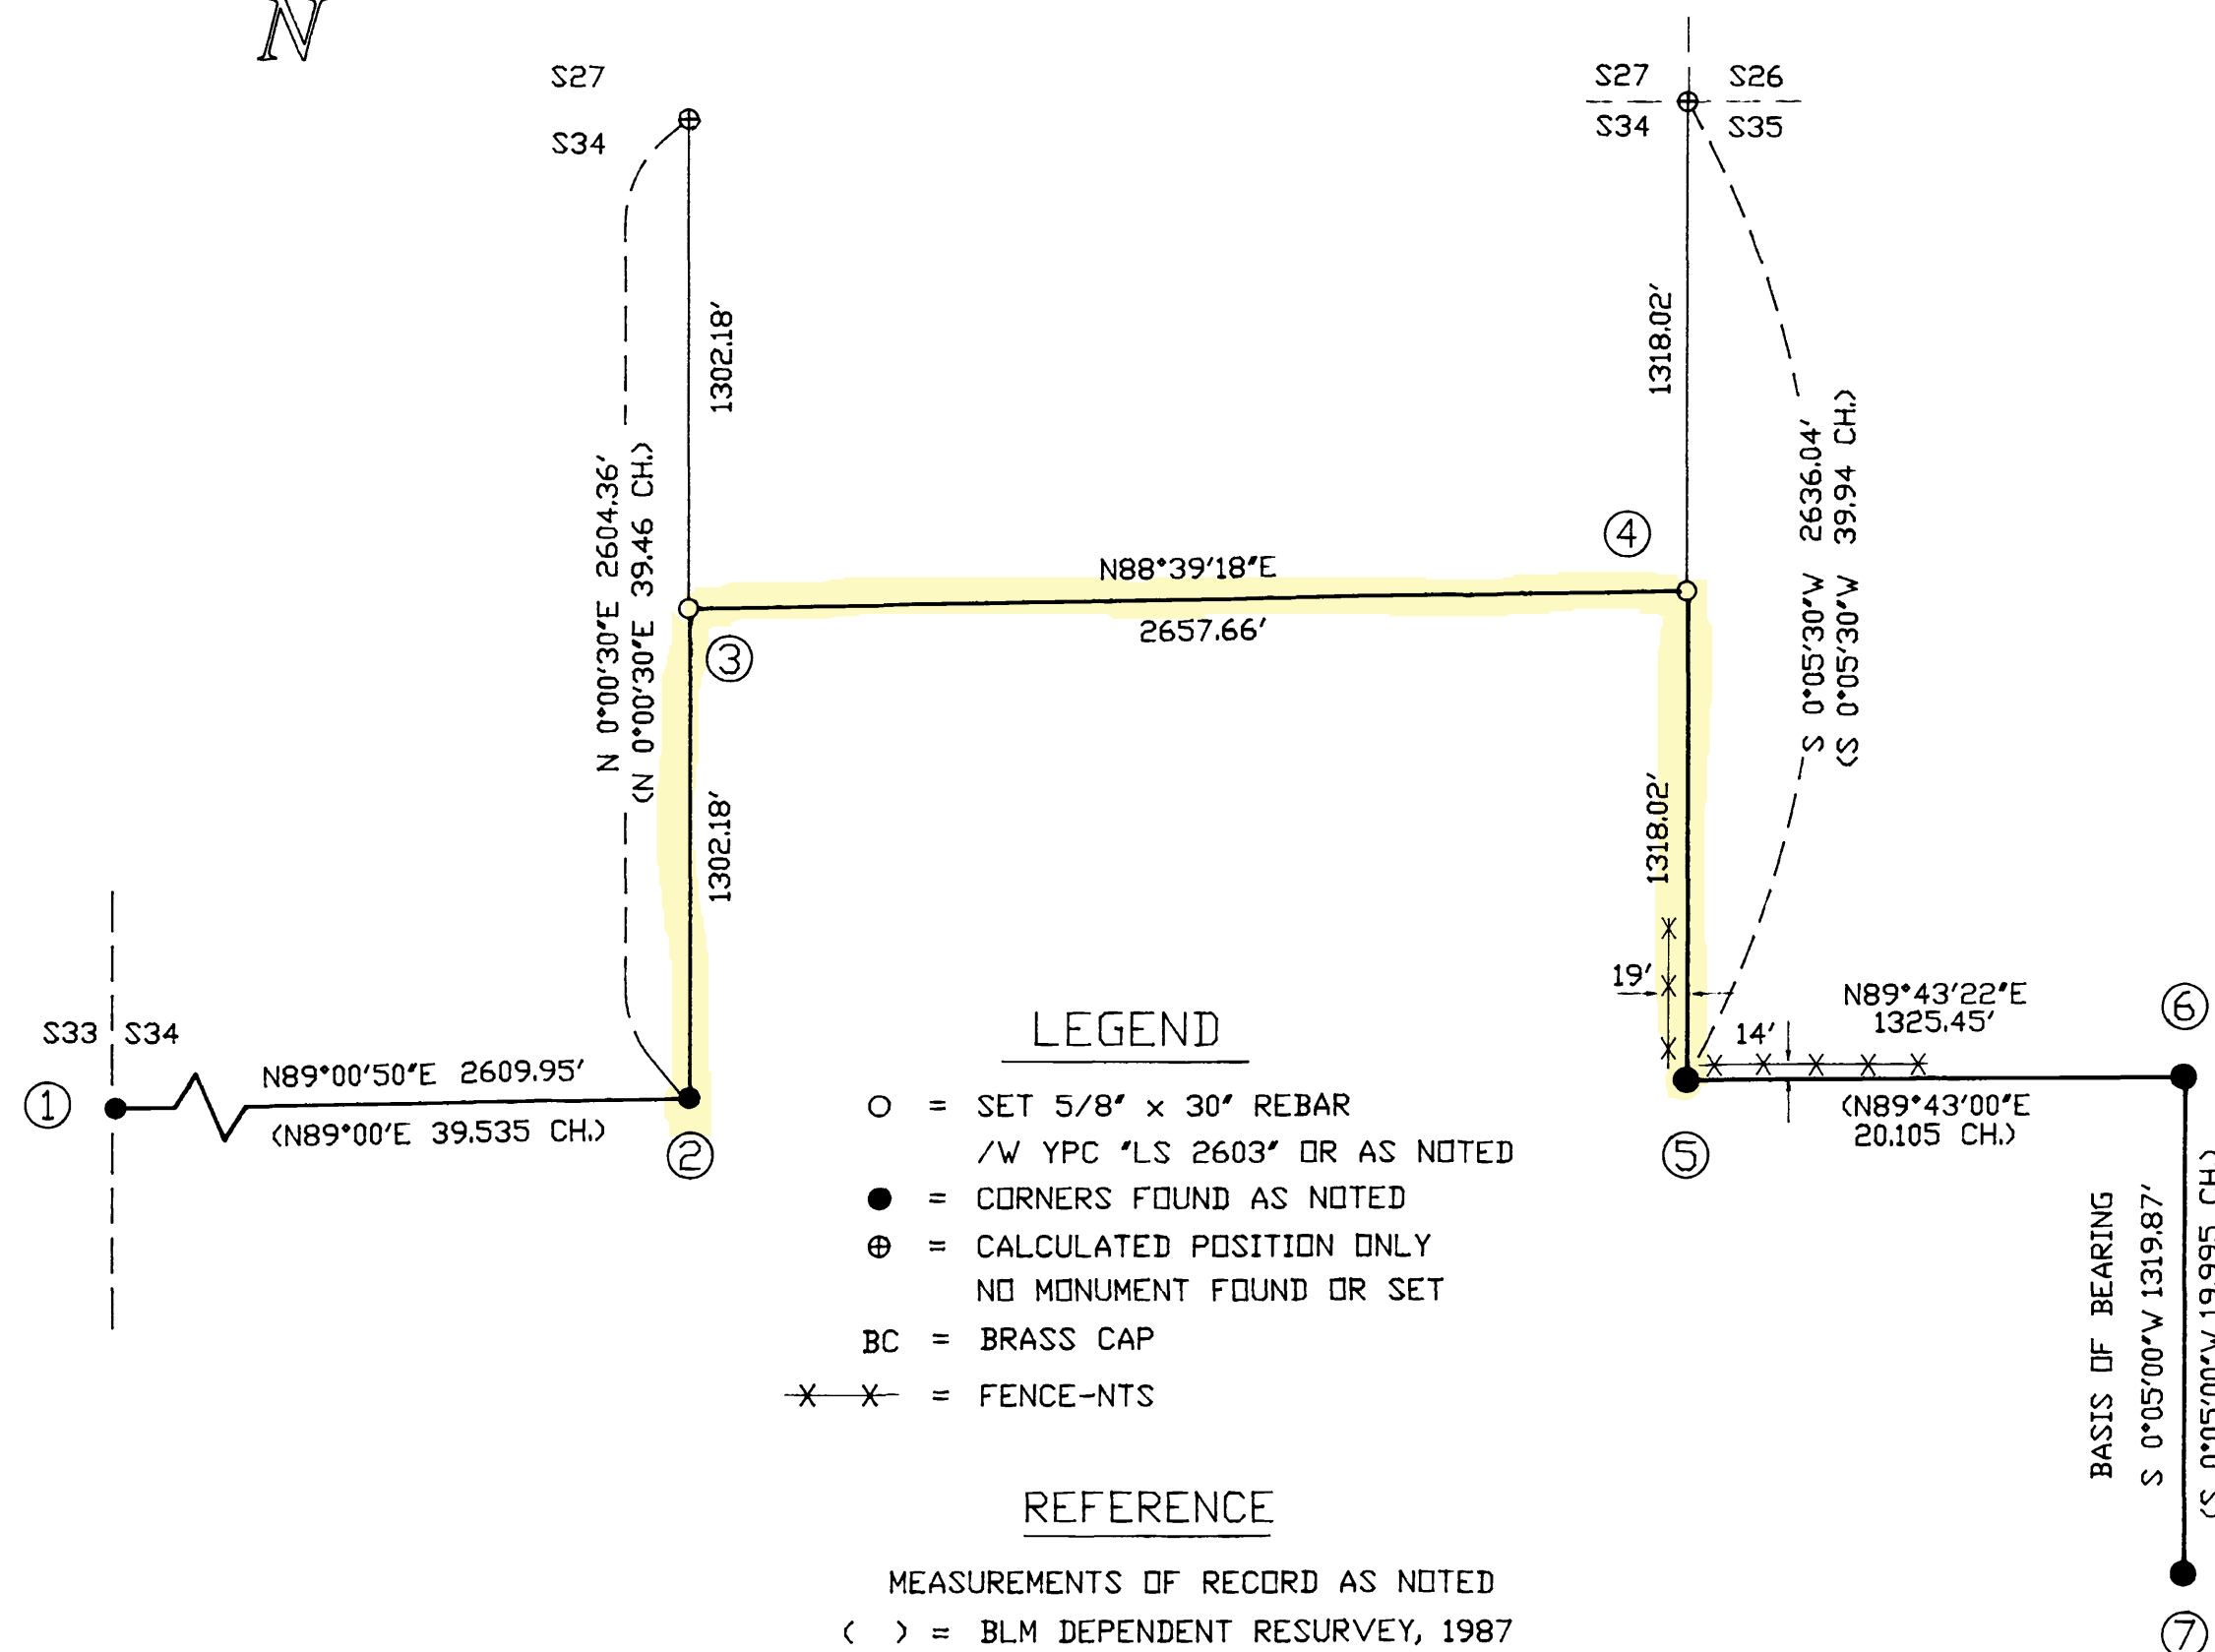

REGISTERED
PROFESSIONAL
LAND SURVEYOR

Harvey M. Christensen
OREGON
MARCH 16, 1993
HARVEY M. CHRISTENSEN
2603



NORTHWEST TIMBERLAND CONSULTING, INC.
4680 BRIARS ST. - EUGENE, OR 97404-1113
PHONE OR FAX (541) 461-4076