
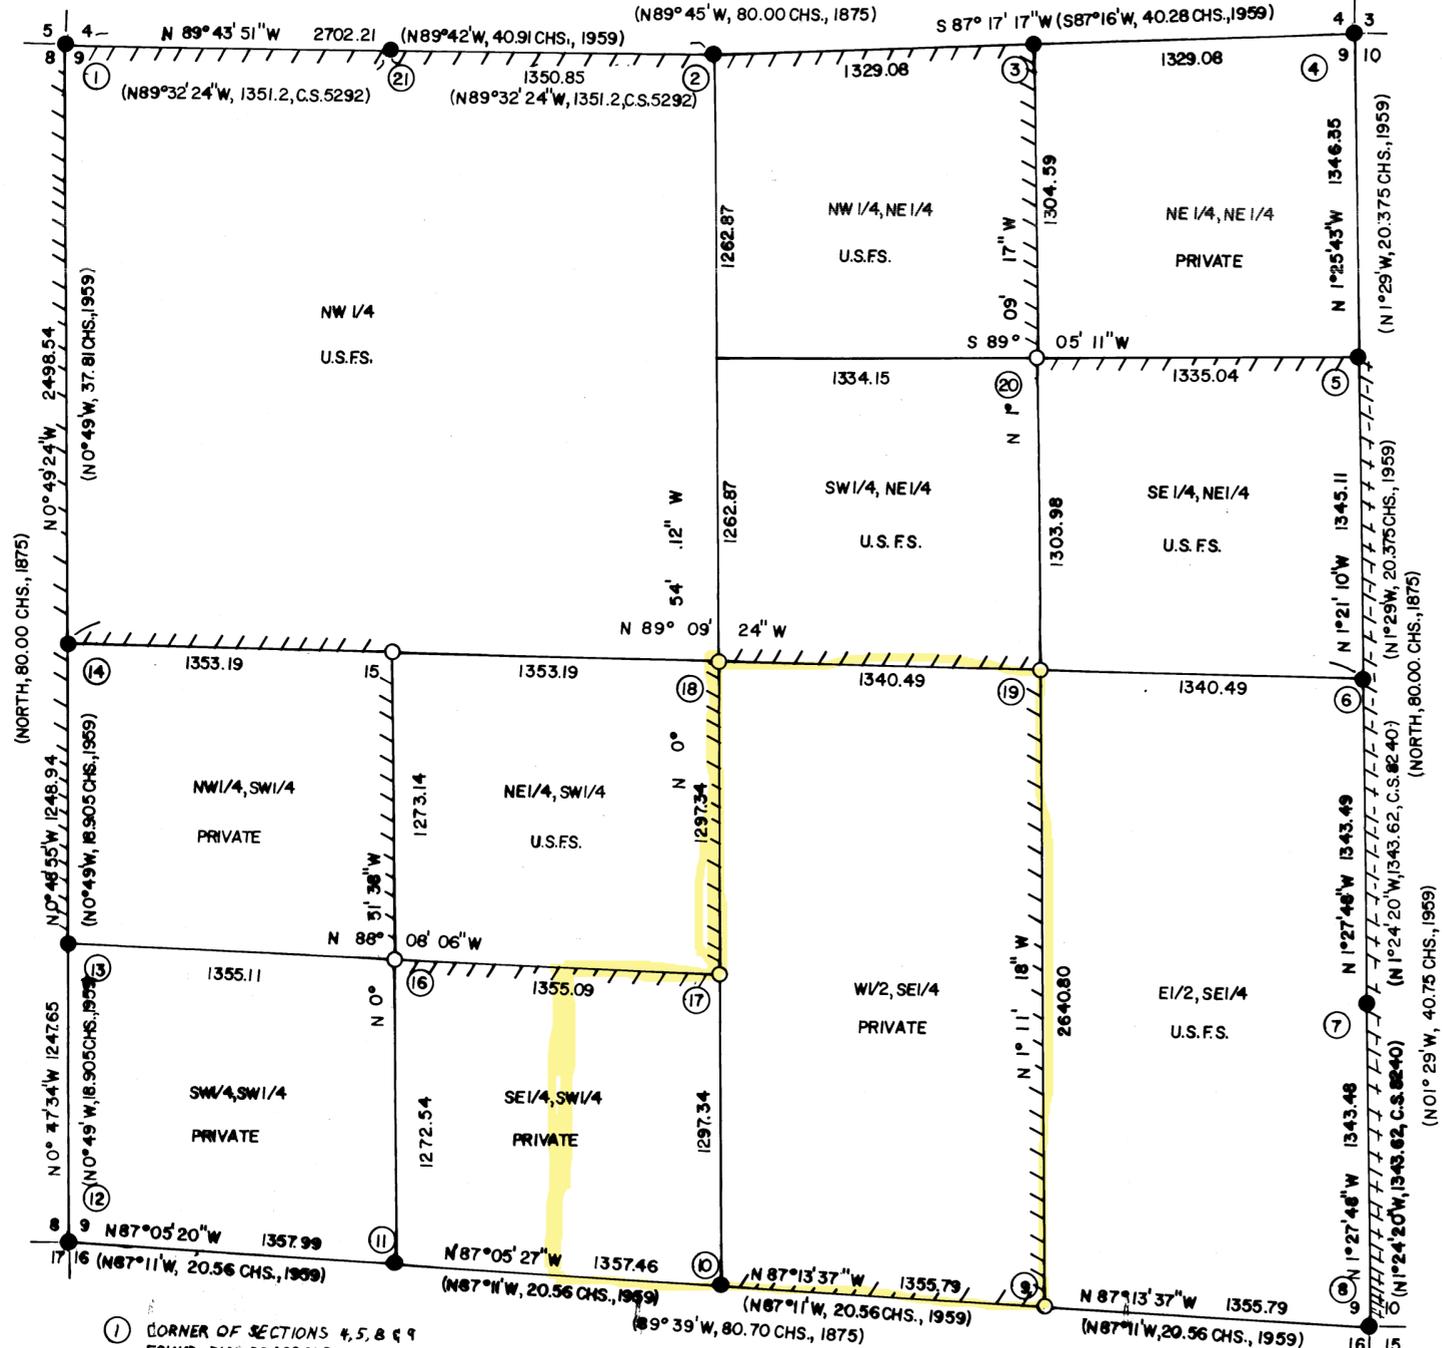


RECORD OF SURVEY
 for U.S. FOREST SERVICE, W.H. SPRINGER, THAD SPRINGER

in SECTION 9, T.12 S., R. 8 W., W.M., LINCOLN COUNTY, OREGON
 CHINQUAPIN CINCH CADASTRAL CONTRACT NO. 53-0470-2-0681N
 JUNE 19, 1982

- LEGEND**
- FOUND MONUMENT AS NOTED
 - MONUMENT SET
 - () DATA OF RECORD
 - ||||| LINE POSTED WITH 6 FT. FIBERGLASS POSTS
 - LINE POSTED PREVIOUSLY

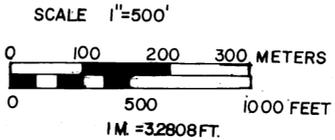

- ④ CORNER OF SECTIONS 3, 4, 9 AND 10
 FOUND BLM BRASS CAP BURIED 2' BELOW SURFACE
 BT'S FOUND
 14" FIR STUMP, N 63° E, 146.7 FT., HEALED BLAZE (N 63° E, 223 LKS.)
 10" POWER POLE, S 5° 1/4' W, 282.0 FT., SCRIBING VISIBLE (S 5° E, 228 LKS.)
 28" CEDAR, N 49° W, 178.4 FT., HEALED BLAZE (N 49° W, 271 LKS.)
 24" FIR STUMP, (S 59° W, 706 LKS.)
 BT'S MARKED
 10" FIR, N 8° E, 105.4 FT., SCRIBED 712SR8W53 BT
 T125 RBW
 54 | 53
 59 | 310
 1959
- ⑤ N 1/4 CORNER SECTIONS 9 AND 10
 FOUND BLM BRASS CAP
 BT'S FOUND
 26" FIR, S 40° E, 66.2 FT., HEALED BLAZE (S 40° E, 101 LKS.)
 20" FIR, N 51° W, 33.5 FT., HEALED BLAZE (N 53° W 51 LKS.)
 N 1/16
 59 | 510
 T125 RBW
 1959
- ⑥ 1/4 CORNER SECTIONS 9 AND 10
 FOUND BLM BRASS CAP
 BT'S FOUND
 19" FIR, S 32° E, 52.5 FT., HEALED BLAZE (S 32° E, 81 LKS.)
 28" FIR, N 26° W, 72.6 FT., HEALED BLAZE (N 31° W, 72.1 FT.)
 1/4
 59 | 510
 T125 RBW
 1959
- ⑦ S 1/4 CORNER SECTIONS 9 AND 10
 FOUND 3/4" IRON PIPE (CS 8240)
 BT FOUND
 12" FIR, (S 40° E, 11.5 FT., HEALED BLAZE)
 1/4
 59 | 510
 T125 RBW
 1959
- ⑧ CORNER OF SECTIONS 9, 10, 15 AND 16
 FOUND BLM BRASS CAP
 BT'S FOUND
 12" MAPLE N 53° E, 61.2 FT., HEALED BLAZE (N 51° E 93 LKS.)
 38" FIR, S 33° E, 89.4 FT., HEALED BLAZE (S 35° E, 136 LKS.)
 40" MAPLE S 26° W, 72.3 FT., HEALED BLAZE (S 23° W, 108 LKS.)
 40" MAPLE, N 60° W, 16.4 FT., HEALED BLAZE (N 60° W 27 LKS.)
 T125 RBW
 59 | 510
 516 | 515
 1959
- ⑨ E 1/16 CORNER SECTIONS 9 AND 16
 FOUND BLM BRASS CAP 5.5 FT., S 17° 57' W FROM COMPUTED POSITION
 SET 2 1/2" X 30" ALUMINUM PIPE AND CAP AT COMPUTED POSITION
 BT'S FOUND (FROM COMPUTED POSITION)
 36" FIR, S 76° E, 10.9 FT., HEALED BLAZE
 30" FIR, S 28° W, 28.0 FT., HEALED BLAZE
 BT MARKED
 9" FIR, N 85° W, 31.3 FT., SCRIBED E 1/16 S9 BT
 T125 RBW
 59
 E 1/16
 516
 LS 1102
 1982
- ⑩ 1/4 CORNER SECTIONS 9 AND 16
 FOUND BLM BRASS CAP
 BT'S FOUND
 32" FIR, S 33 1/2° E, 7.4 FT., HEALED BLAZE (S 33 1/2° E, 12 LKS.)
 20" FIR, N 39° E, 38.9 FT., HEALED BLAZE (N 39° E, 58 LKS.)
 T125 RBW
 59
 516
 1959
- ⑪ W 1/16 CORNER SECTIONS 9 AND 16
 FOUND BLM BRASS CAP
 BT'S FOUND
 12" FIR, S 11° W, 3.7 FT., HEALED BLAZE (S 8° W, 6 LKS.)
 16" FIR, N 70° E, 8.4 FT., HEALED BLAZE (N 70° E, 13 LKS.)
 W 1/16
 59
 516
 T125 RBW
 1959
- ⑫ CORNER OF SECTIONS 8, 9, 16 AND 17
 FOUND BLM BRASS CAP - BUGGY AXLE ALONGSIDE
 BT'S FOUND
 30" FIR, N 83° E, 8.2 FT., HEALED BLAZE (N 83° E, 12 LKS.)
 30" FIR, S 88° E, 15.7 FT., HEALED BLAZE (S 88° E, 174 LKS.)
 21" FIR, S 58° W 19.0 FT., HEALED BLAZE (S 58° W, 30 LKS.)
 26" FIR, N 61° W, 191.9 FT., HEALED BLAZE (N 61° W, 215 LKS.)
 T125 RBW
 58 | 59
 517 | 516
 1958
- ⑬ S 1/16 CORNER SECTIONS 8 AND 9
 FOUND BLM BRASS CAP
 BT'S FOUND
 40" FIR, S 8° E, 25.6 FT., HEALED BLAZE (S 9° E, 40 LKS.)
 18" FIR, S 26° W, 53.0 FT., HEALED BLAZE (S 26° W, 81 LKS.)
 S 1/16
 58 | 59
 T125 RBW
 1959
- ⑭ 1/4 CORNER SECTIONS 8 AND 9
 FOUND BLM BRASS CAP
 BT'S FOUND
 44" FIR, S 43° E, 31.7 FT., HEALED BLAZE (S 43° E, 49 LKS.)
 14" FIR, N 45° W, 35.5 FT., HEALED BLAZE (N 45° W, 54 LKS.)
 1/4
 58 | 59
 T125 RBW
 1959
- ⑮ CENTER WEST 1/16 CORNER SECTION 9
 SET 2 1/2" X 30" ALUMINUM PIPE AND CAP
 BT'S MARKED
 28" FIR, N 34° E, 38.2 FT., SCRIBED X BT
 20" FIR, N 89° W, 15.9 FT., SCRIBED CW 1/16 S9 BT
 T125 RBW
 W 1/16
 C
 59
 LS 1102
 1982
- ⑯ SOUTH WEST 1/16 CORNER SECTION 9
 SET 2 1/2" X 30" ALUMINUM PIPE AND CAP
 BT'S MARKED
 28" FIR, N 34° E, 25.4 FT., SCRIBED SW 1/16 S9 BT
 8" FIR, S 61° W, 13.4 FT., SCRIBED X BT
 T125 RBW
 SW 1/16
 S9
 LS 1102
 1982
- ⑰ CENTER SOUTH 1/16 CORNER SECTION 9
 SET 2 1/2" X 30" ALUMINUM PIPE AND CAP
 BT'S MARKED
 12" FIR, S 83° W, 42.4 FT., SCRIBED CS 1/16 S9 BT
 10" MAPLE N 37° E 39.2 FT., SCRIBED CS 1/16 S9 BT
 T125 RBW
 C
 59
 LS 1102
 1982
- ⑱ CENTER 1/4 CORNER SECTION 9 - SET 2 1/2" X 30" ALUMINUM PIPE AND CAP
 BT'S MARKED
 8" FIR, S 8° W, 25.0 FT., SCRIBED C 1/4 S9 BT
 16" ALDER, N 55° W, 20.3 FT., SCRIBED C 1/4 S9 BT
 T125 RBW
 C 1/4
 S9
 LS 1102
 1982
- ⑲ CENTER EAST 1/16 CORNER SECTION 9 - SET 2 1/2" X 30" ALUMINUM PIPE AND CAP
 BT'S MARKED
 28" FIR, N 18° W, 22.3 FT., SCRIBED CE 1/16 S9 BT
 15" ALDER, S 74° E, 35.6 FT., SCRIBED CE 1/16 S9 BT
 T125 RBW
 C E 1/16
 S9
 LS 1102
 1982

① CORNER OF SECTIONS 4, 5, 8 & 9
 FOUND BLM BRASS CAP
 BT'S FOUND
 38" FIR, N 4° W, 64.6 FT., HEALED BLAZE (N 2° W, 64 FT.)
 12" ALDER, N 30° E, 19.6 FT., SCRIBE VISIBLE (N 30° E, 29 LKS.)
 16" ALDER UPROOT, (S 78° E, 50 LKS.) SCRIBE VISIBLE
 14" ALDER, S 71° E, 40.4 FT., HEALED BLAZE
 64" FIR STUMP, S 23° W, 67.9 FT., HEALED BLAZE (S 23° W, 65 FT.)
 64" FIR STUMP, (S 37° W, 150 LKS.) HEALED BLAZE
 9" FIR, N 14° W, 80.5 FT., HEALED BLAZE (N 12° W, 122 LKS.)
 1 1/4" IRON PIPE AND CAP BEARS S 79° 29' E, 36.15 FT. (C.S. 818 W)

T125 RBW
 55 | 54
 58 | 59
 1958

② 1/4 CORNER SECTIONS 4 AND 9
 FOUND BLM BRASS CAP
 BT'S FOUND
 FIR STUMP, N 19° E, 17.6 FT., SCRIBE VISIBLE ON OPENED BLAZE (N 19° E, 25 LKS.)
 50" FIR, S 28° W, 15.7 FT., HEALED BLAZE (S 28° W, 18 LKS.)
 28" FIR, N 89° W, 111.4 FT., HEALED BLAZE (WEST, 111.0 FT.)
 1/4 54
 59
 T125 RBW
 1958

③ E. 1/16 CORNER SECTIONS 4 AND 9
 FOUND BLM BRASS CAP LYING ON GROUND, RESET AT COMPUTED POSITION
 BT'S FOUND
 14" ALDER, S 61° W, 33.6 FT., SCRIBE VISIBLE (S 45 1/2° W, 49 LKS.)
 46" FIR, N 63° E, 197.5 FT., HEALED BLAZE (N 63° E, 301 LKS.)
 BT MARKED
 12" ALDER, N 76° E, 23.3 FT., SCRIBED E 1/16 S4 BT
 E 1/16 54
 59
 T125 RBW
 1959

RECORD OF SURVEY

for U.S. FOREST SERVICE, W. H. SPRINGER, THAD SPRINGER

in SECTION 9, T.12S., R.8W., W.M., LINCOLN COUNTY, OREGON

CHINQUAPIN CINCH CADASTRAL CONTRACT NO. 53-04TO-2-068IN

JUNE 19, 1982

- 20 NORTH EAST 1/16 CORNER SECTION 9
SET 2 1/2" X 30" ALUMINUM PIPE AND CAP
BT'S MARKED
22" MAPLE, S 12°W, 39.2 FT., SCRIBED NE 1/16 S9 BT
8" FIR, N 74°W, 50.7 FT., SCRIBED NE 1/16 S9 BT
- 21 W. 1/16 CORNER SECTIONS 4 AND 9
FOUND STATE BOARD OF FORESTRY BRASS CAP (C.S. 5292)
BT'S FOUND
14" ALDER, N 8°W, 25.0 FT., SCRIBING VISIBLE (N 3°W, 28.0 FT)
38" MAPLE, S 85 1/2°E, 60.5 FT., SCRIBING VISIBLE (S 85 1/2°E, 58.4 FT.)

T12S R8W
NE 1/16 S9
LS 1102
1982

S4
W 1/16 S9
1972

NOTES:


- 1) BASIS OF BEARINGS IS FROM STELLAR OBSERVATIONS.
- 2) ALL DISTANCES TO BT'S ARE HORIZONTAL TO CENTER OF TREE. BEARINGS BY HAND & STAFF COMPASS
- 3) ALL BT'S MARKED HAVE A BRASS WASHER MARKED LS 1102 NAILED TO BLAZE.
- 4) FIELD DATA IS IN BOOKS 1, 2 AND 3, TB2-06, CHINQUAPIN CINCH.
- 5) THE SURVEY WAS PERFORMED WITH THEODOLITE AND DISTANCE METER USING A SYSTEM OF CLOSED TRAVERSES.
- 6) ALTHOUGH NOT SHOWN ON THIS PLAT, THE ORIGINAL CORNERS UPON WHICH THE BLM BASED THEIR PROPORTIONS WERE TIED, AND ALL BLM BRASS CAPS, EXCEPT THE E. 1/16 CORNER OF SECTIONS 9 AND 16, WERE FOUND TO BE WITHIN 1947 MANUAL OF SURVEYING INSTRUCTIONS SPECIFICATIONS.
- 7) ORIGINAL CORNERS WERE THOROUGHLY SEARCHED FOR, BUT NONE WERE FOUND.

HISTORY OF SURVEYS:

- 1875-E.P. HENDERSON - ORIGINAL SURVEY OF SUBDIVISIONAL LINES OF T.12S., R.8W.
- 1959-BUREAU OF LAND MANAGEMENT - RESURVEYED MANY OF THE SUBDIVISIONAL LINES OF T.12S. R.8W. SET 1/16 CORNERS ON SOME LINES.
- 1972-C.S. 5292 - SET W. 1/16 CORNER OF SECTIONS 4 AND 9. (STATE BOARD OF FORESTRY-WILTO GREEN)
- 1979-C.S. B240 - SET S. 1/16 CORNER OF SECTIONS 9 AND 10. (NORMAN SPRINGER)

I, NORMAN D. SPRINGER, A REGISTERED LAND SURVEYOR IN THE STATE OF OREGON, HEREBY CERTIFY THAT THIS PLAT AND THE NOTES HEREON ARE A CORRECT REPRESENTATION OF A SURVEY I PERFORMED DURING MAY, JUNE AND JULY, 1982, FOR THE U.S. FOREST SERVICE, IN ACCORDANCE WITH THE STATUTES OF THE STATE OF OREGON AND WITH THE ARTICLES OF MY CONTRACT.



Norman D. Springer NORMAN D. SPRINGER
REGISTERED LAND SURVEYOR
OREGON LICENSE NO. 1102

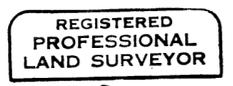

Norman D. Springer



SPRINGER SURVEYING
RT. 1, BOX 288-B
CORVALLIS, OREGON
745-5798

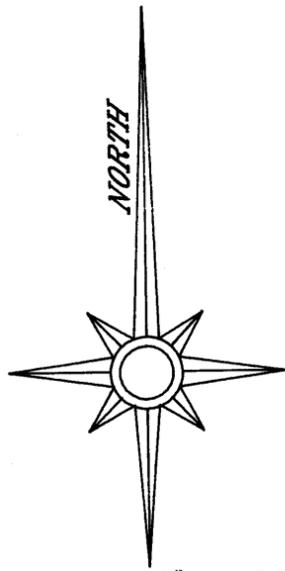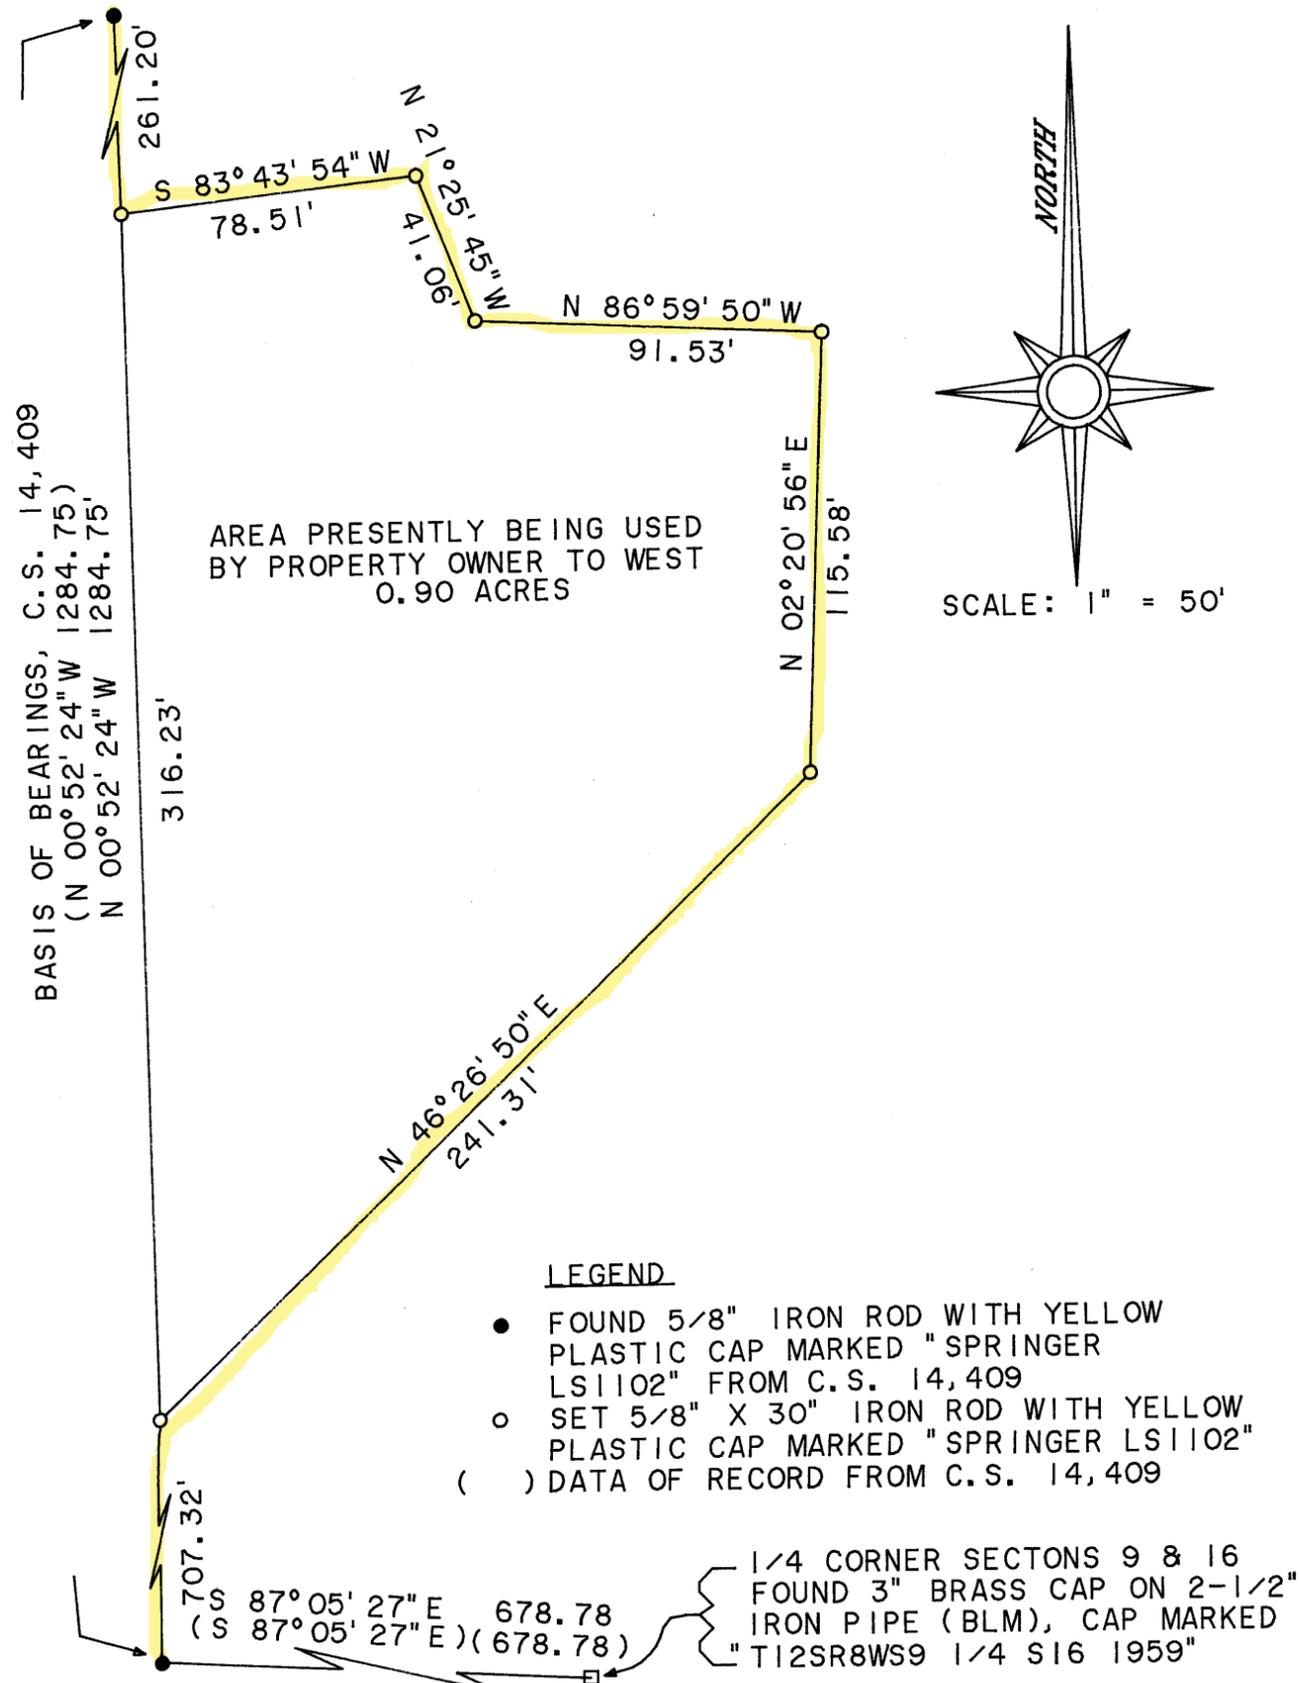

NARRATIVE

THIS SURVEY WAS DONE TO DEFINE THE AREA BEING USED BY A PROPERTY OWNER ADJACENT TO, AND WESTERLY OF, GEORGIA-PACIFIC LAND IN THE SOUTHWEST 1/4 OF SECTION 9, T. 12 S., R. 8 W., LINCOLN COUNTY, OREGON. WITHIN THE AREA BEING USED BY THE PROPERTY OWNER TO THE WEST ARE: BUILDINGS, CLEARED GRASS LAWN, ROADWAY, A PORTION OF AN OLD MILL POND, AND EQUIPMENT STORAGE AREAS. THIS SURVEY IS BASED ON C.S. 14,409. THE SURVEY WAS PERFORMED WITH A 1-SECOND READING ELECTRONIC TOTAL STATION. 5-1/2 FOOT STEEL FENCE POSTS WERE SET WITHIN 2 FEET OF ALL MONUMENTS SET, EXCEPT FOR THE MOST NORTHWESTERLY MONUMENT.

REGISTERED PROFESSIONAL LAND SURVEYOR

Norman D. Springer

OREGON
 JULY 22, 1977
 NORMAN D. SPRINGER
 1102

SPRINGER SURVEYING
 37056 MOSS ROCK DRIVE
 CORVALLIS, OREGON 97330
 PHONE: 745-5798

RENEWAL DATE 12\31\94

- LEGEND**
- FOUND 5/8" IRON ROD WITH YELLOW PLASTIC CAP MARKED "SPRINGER LS1102" FROM C.S. 14,409
 - SET 5/8" X 30" IRON ROD WITH YELLOW PLASTIC CAP MARKED "SPRINGER LS1102"
 - () DATA OF RECORD FROM C.S. 14,409

RECORD OF SURVEY
 for GEORGIA-PACIFIC CORPORATION
 in the SW 1/4 of Section 9
 T. 12 S., R. 8 W., Willamette Meridian,
 Lincoln County, Oregon
 April 14, 1994


1076

ORIGINAL

TOWNSHIP 12 SOUTH, RANGE 8 WEST, OF THE WILLAMETTE MERIDIAN, OREGON.
DEPENDENT RESURVEY

C.S. # 12,613
FILED 10-AUG-89
LINCOLN COUNTY SURVEYOR

True Meridian
Mean magnetic declination
21°10' East

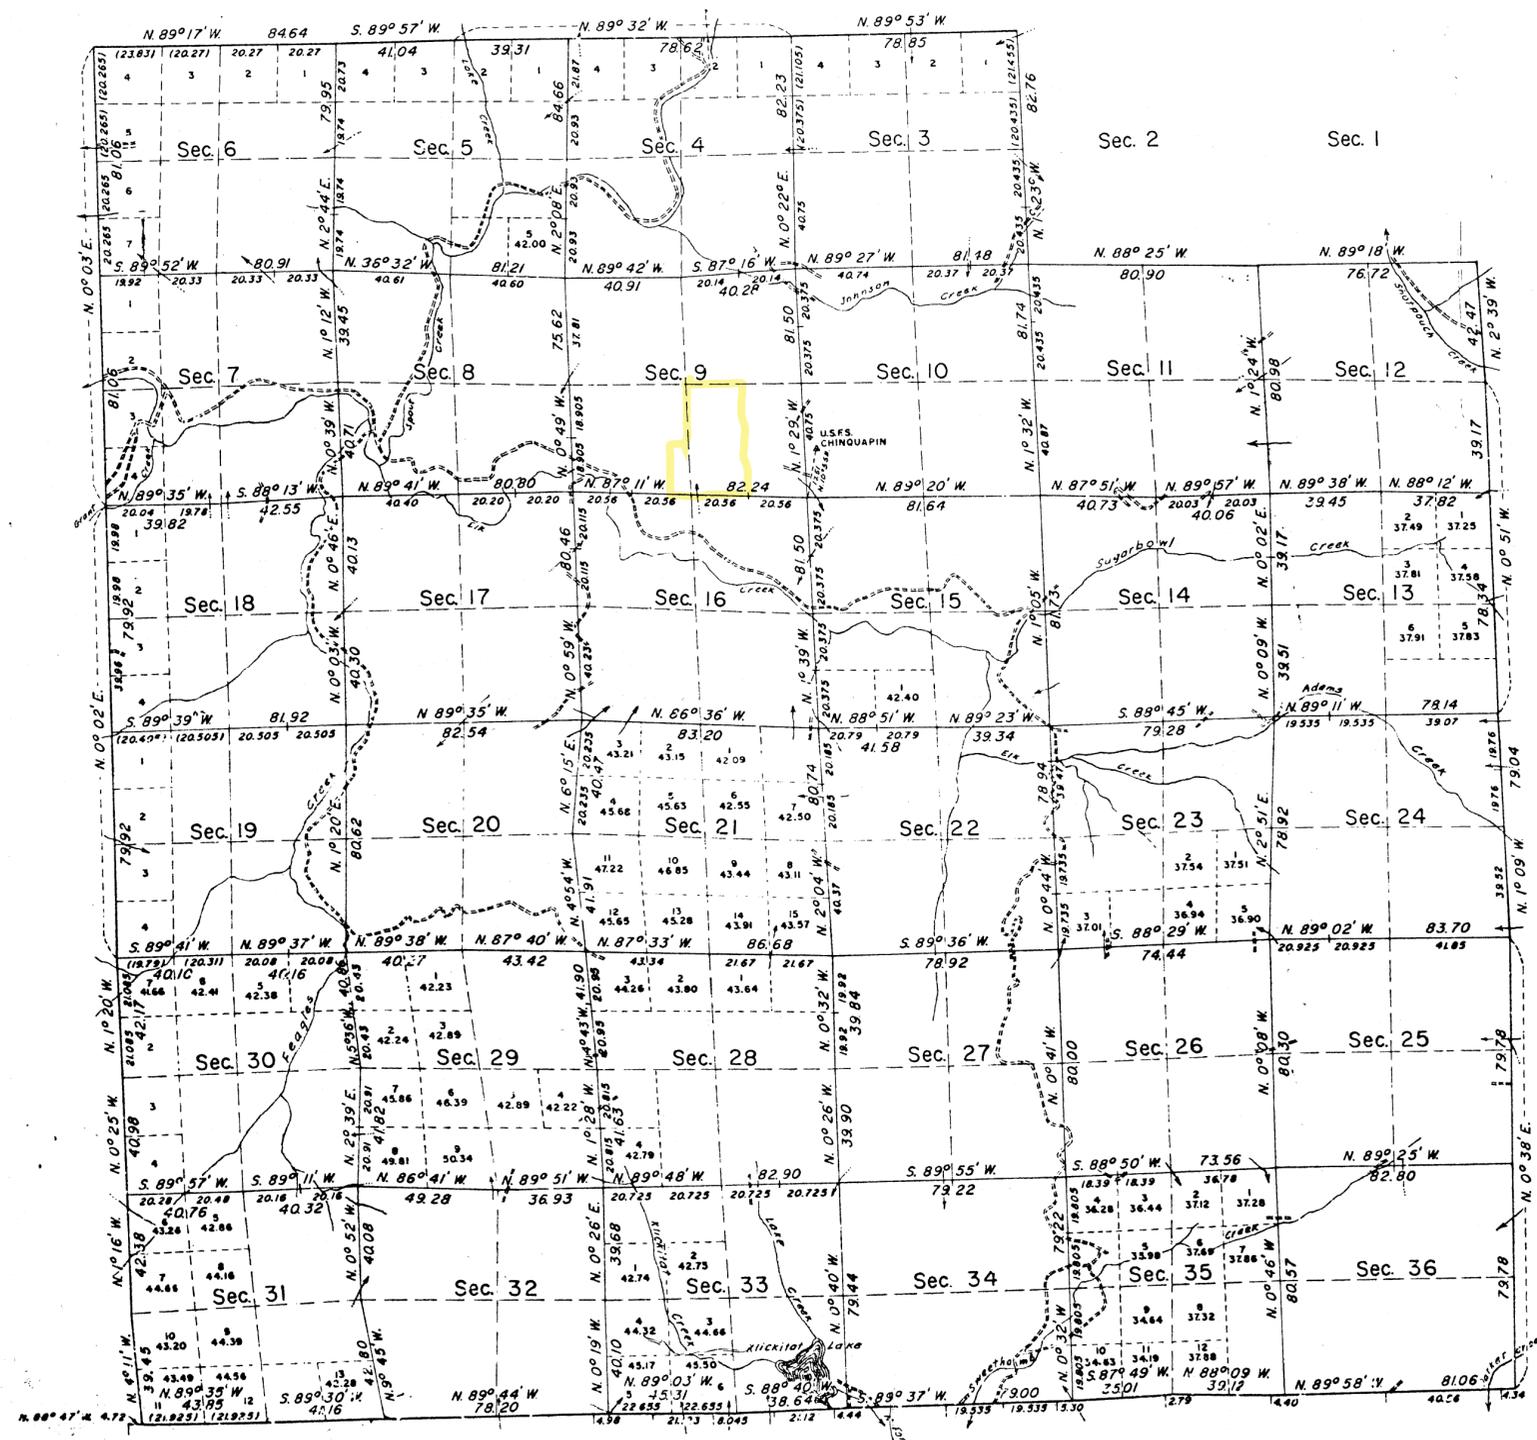

This plat represents a retracement and re-establishment of the south, east, and west boundaries and a portion of the north boundary and subdivisional lines designed to restore the corners in their true original location according to the best available evidence; and, excepting as new or modified vacant subdivisions are shown hereon, the lottings and areas are as shown on the plat approved April 26, 1876.

The north boundary surveyed by George Mercer in 1870.

The east, west and south boundaries and subdivisional lines surveyed by E. P. Henderson in 1875.

A portion of the south boundary retraced by E. F. Sharp in 1897.

Dependent resurvey of the south, east, and west boundaries and a portion of the north boundary and subdivisional lines, T. 12 S., R. 8 W., Willamette Meridian, Oregon, executed by Joseph S. Gawron, July 30, 1958, to August 23, 1960, under Special Instructions dated June 16, 1958, which provide for the surveys included under Group No. 408, Oregon.

UNITED STATES
DEPARTMENT OF THE INTERIOR
BUREAU OF LAND MANAGEMENT
Washington, D.C. March 20, 1962
Latitude 44° 28' 39.4" N
Longitude 123° 35' 41.7" W

This plat is strictly conformable to the approved field notes, and the survey, having been correctly executed in accordance with the requirements of law and the regulations of this Bureau, is hereby accepted.

For the Director

E. P. Remington
Chief, Division of Engineering

Timber in this area consists of fir, hemlock, and cedar.

"SUSPENDED, JANUARY 9, 1960, FILE 96221 (D-401)"
"SUSPENSION LIFTED, January 14, 1983, File 96221 (OR942)"
"Suspended, November 23, 1987, see File 9600 (OR942)."
"Suspension Lifted, August 1, 1989, File 9632 (OR942). Refer to plat accepted March 17, 1989."

0 10 20 30 40 50 60 70 80
Chains
Area resurveyed: 21,961.42 Acres

T. 13 S., R. 9 W. T. 13 S., R. 8 W. Sec. 6 Sec. 5 Sec. 4 Sec. 3 Sec. 2 Sec. 1

IN REPLY REFER TO:



United States Department of the Interior

BUREAU OF LAND MANAGEMENT
OREGON STATE OFFICE
825 NE Multnomah Street
P.O. Box 2965
Portland, Oregon 97208

C.S. # 12,613
FILED 10-AUG-89
LINCOLN COUNTY SURVEYOR

Aug. 8, 1989

MEMORADAM

To: District Manager, Salem
From: Chief, Branch of lands & Minerals Operations
Subject: New Survey Records

The following new survey records have been filed in this office:

T. 12 S., R. 8 W., 1076, Accepted 3/20/1962, Suspended 11/23/1987,
SUSPENSION LIFTED 8/1/1989

B. Lavelle Black

Enclosures:

cc: Regional Office, USFS
USGS, Menlo Park
State Tax Commission
State Engineer
County Surveyor, Lincoln
Files