


SURVEY BY EUGENE DISTRICT
 BUREAU OF LAND MANAGEMENT
 IN
 SECTION 3, T 17 S, R 1 W, WILL. MER.
 LANE COUNTY, ORE.

TRANSIT AND TAPE SURVEY BY MIKE BILDERBACK, S. PICKERT &
 J. PARKER
 SURVEY COMPLETED NOV. 15, 1976

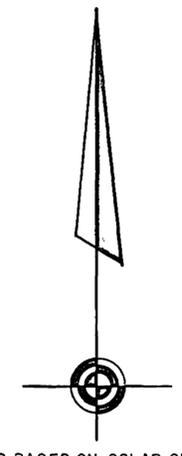

BEARINGS BASED ON SOLAR OBSERVATION

SCALE - 1" = 500'

LEGEND

- ⊙ = MONUMENT FOUND (BLM BRASS CAP & BT'S or as shown)
- ⊙ = MONUMENT SET (3/4" X 24" IRON ROD)
- = TRUE LINE BLAZED & POSTED
- ~ = STREAM
- ~ = RAVINE
- ~ = RIDGE
- == = ALL WEATHER ROAD
- ==== = DIRT ROAD
- ||||| = BLUFF

REFERENCES

- (REF. 1) U. S. GOVERNMENT SURVEY BY F.A. BROOKS, 1969. & P. PETERSEN, 1974, (Not approved to this date).
- [REF. 2] PRIVATE SURVEY BY JAMES W. PROCHNAU, 1974.

S19942


SURVEY FOR ALBERT GIBSON

SECTION 3, T17S, R1W, W.M.

LANE COUNTY, OREGON

SCALE 1"=400'

MAY 3, 1974

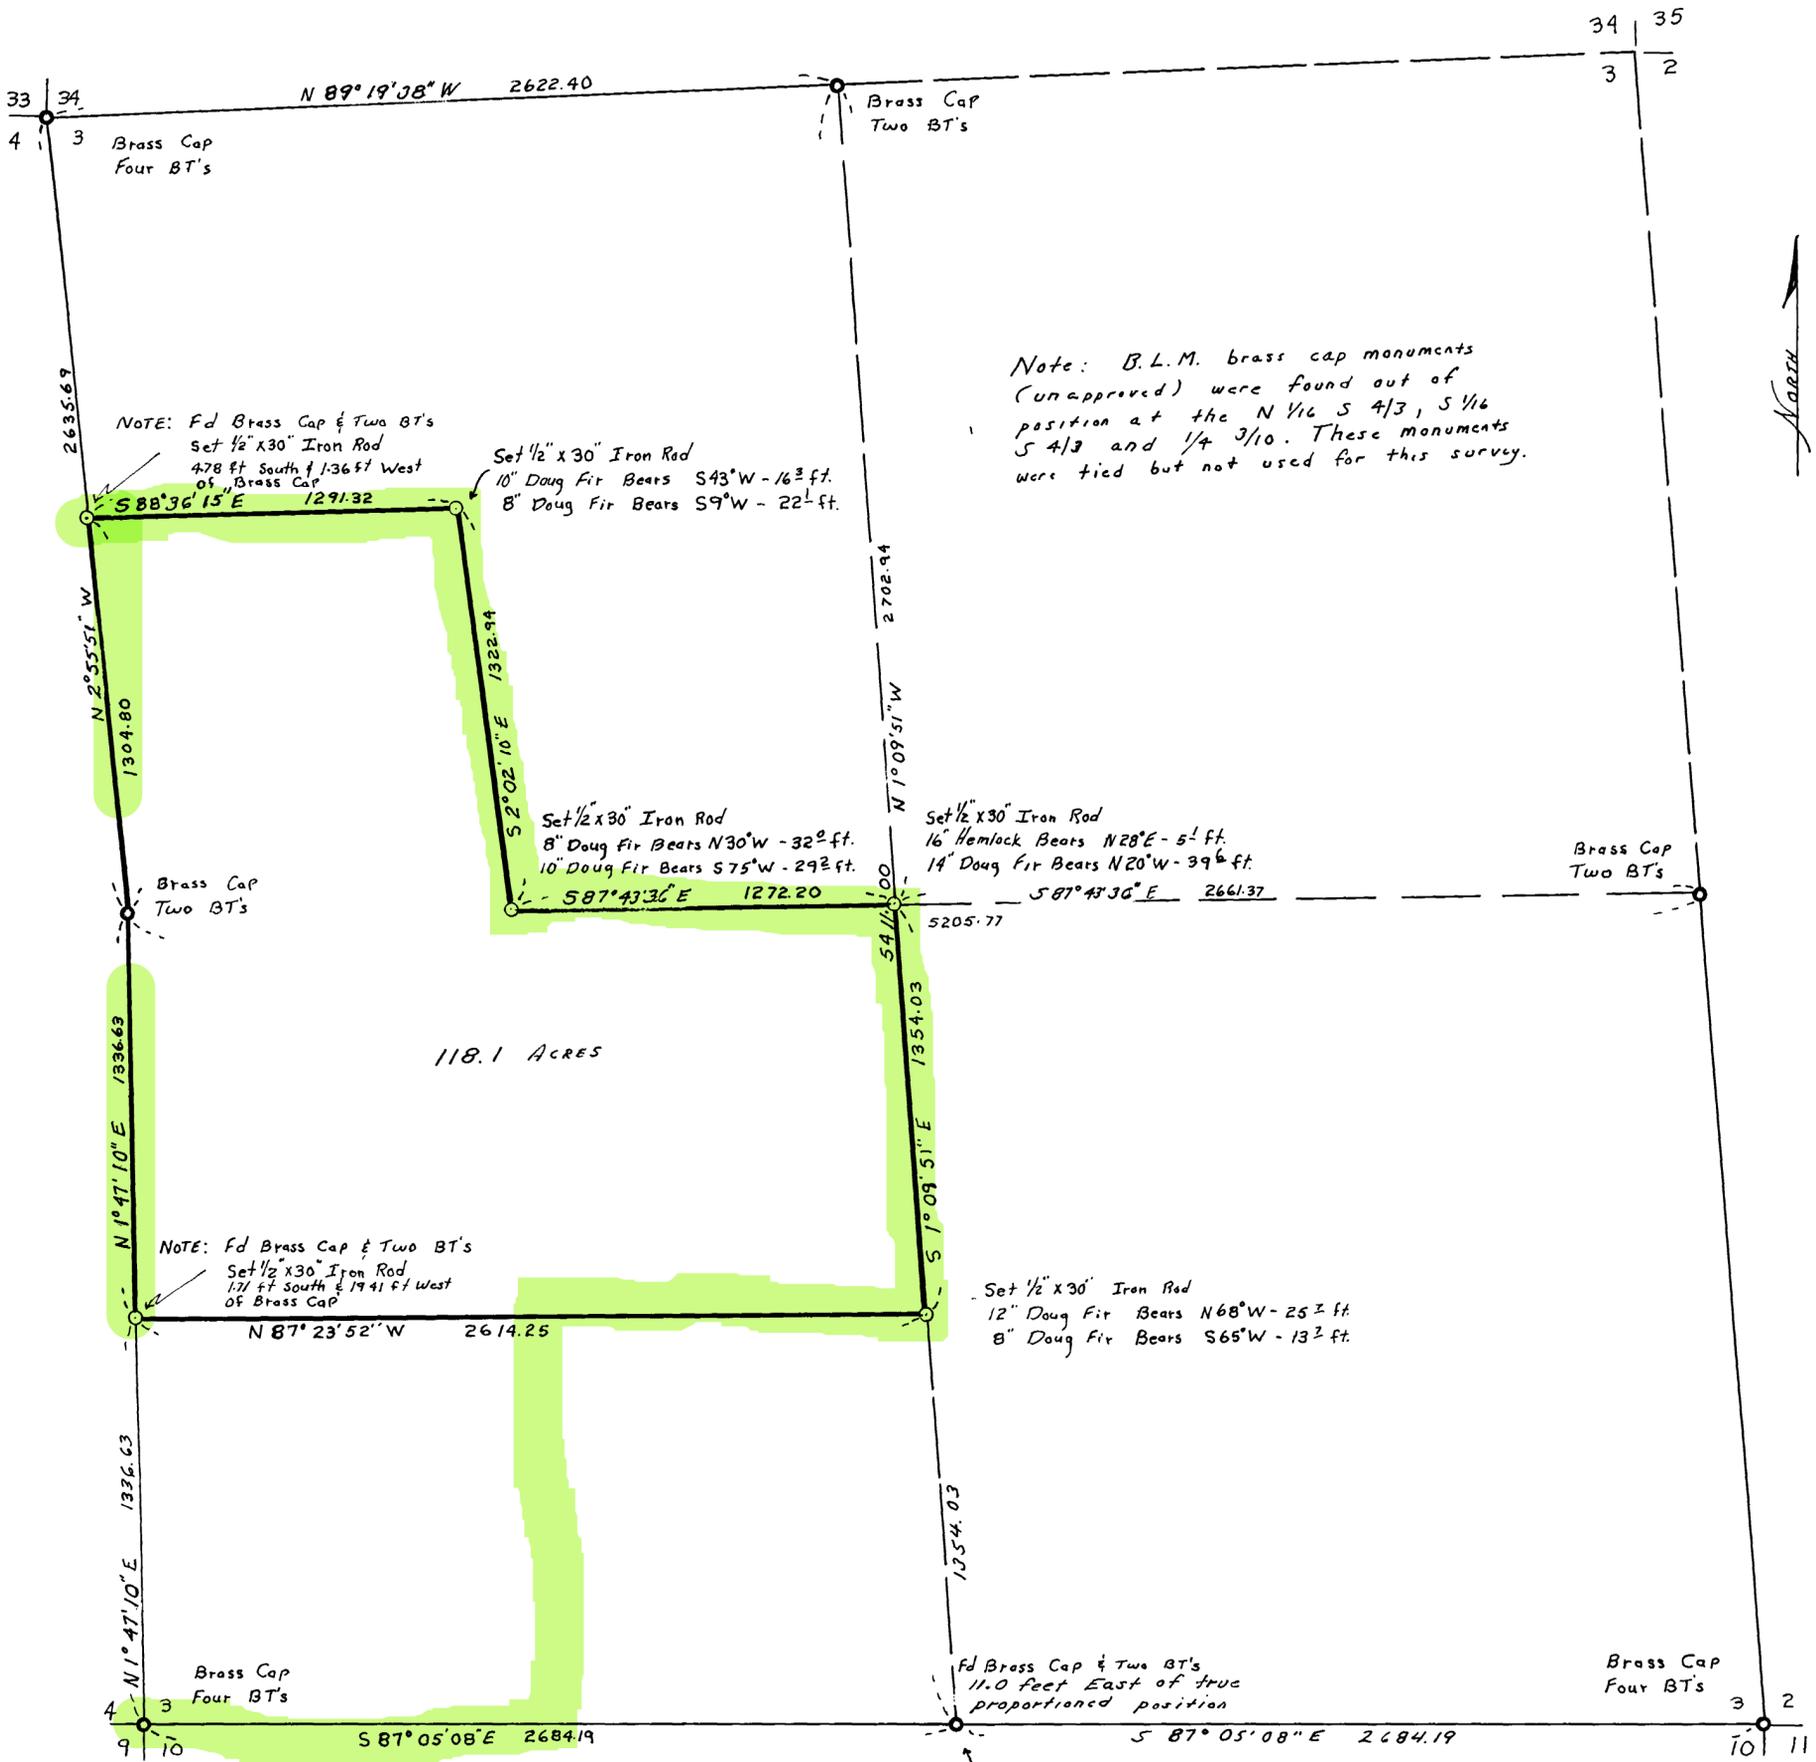

LANE COUNTY SURVEYORS OFFICE
 C. S. FILE NO. 18389
 SURVEY RECEIVED May 22, 1974
 FILE SIZE 18x27
 FILING DATE MAY 1974

SURVEY BY:
 GERALD D. RILEY
 38415 MCKENZIE HWY.
 SPRINGFIELD, OREGON 97478
 PH. 541-746-2841


SURVEY OF THE S.E 1/4 OF THE S.E. 1/4 OF SEC. 4, T. 17 S., R. 1 W., W.M., LANE CO., OREGON

DATE; 4/98

SCALE; 1" = 400'

FOR; WEYERHAEUSER CO.

LANE COUNTY SURVEYORS OFFICE
 C.S. FILE NO. 35088
 FILING DATE 4-27-98

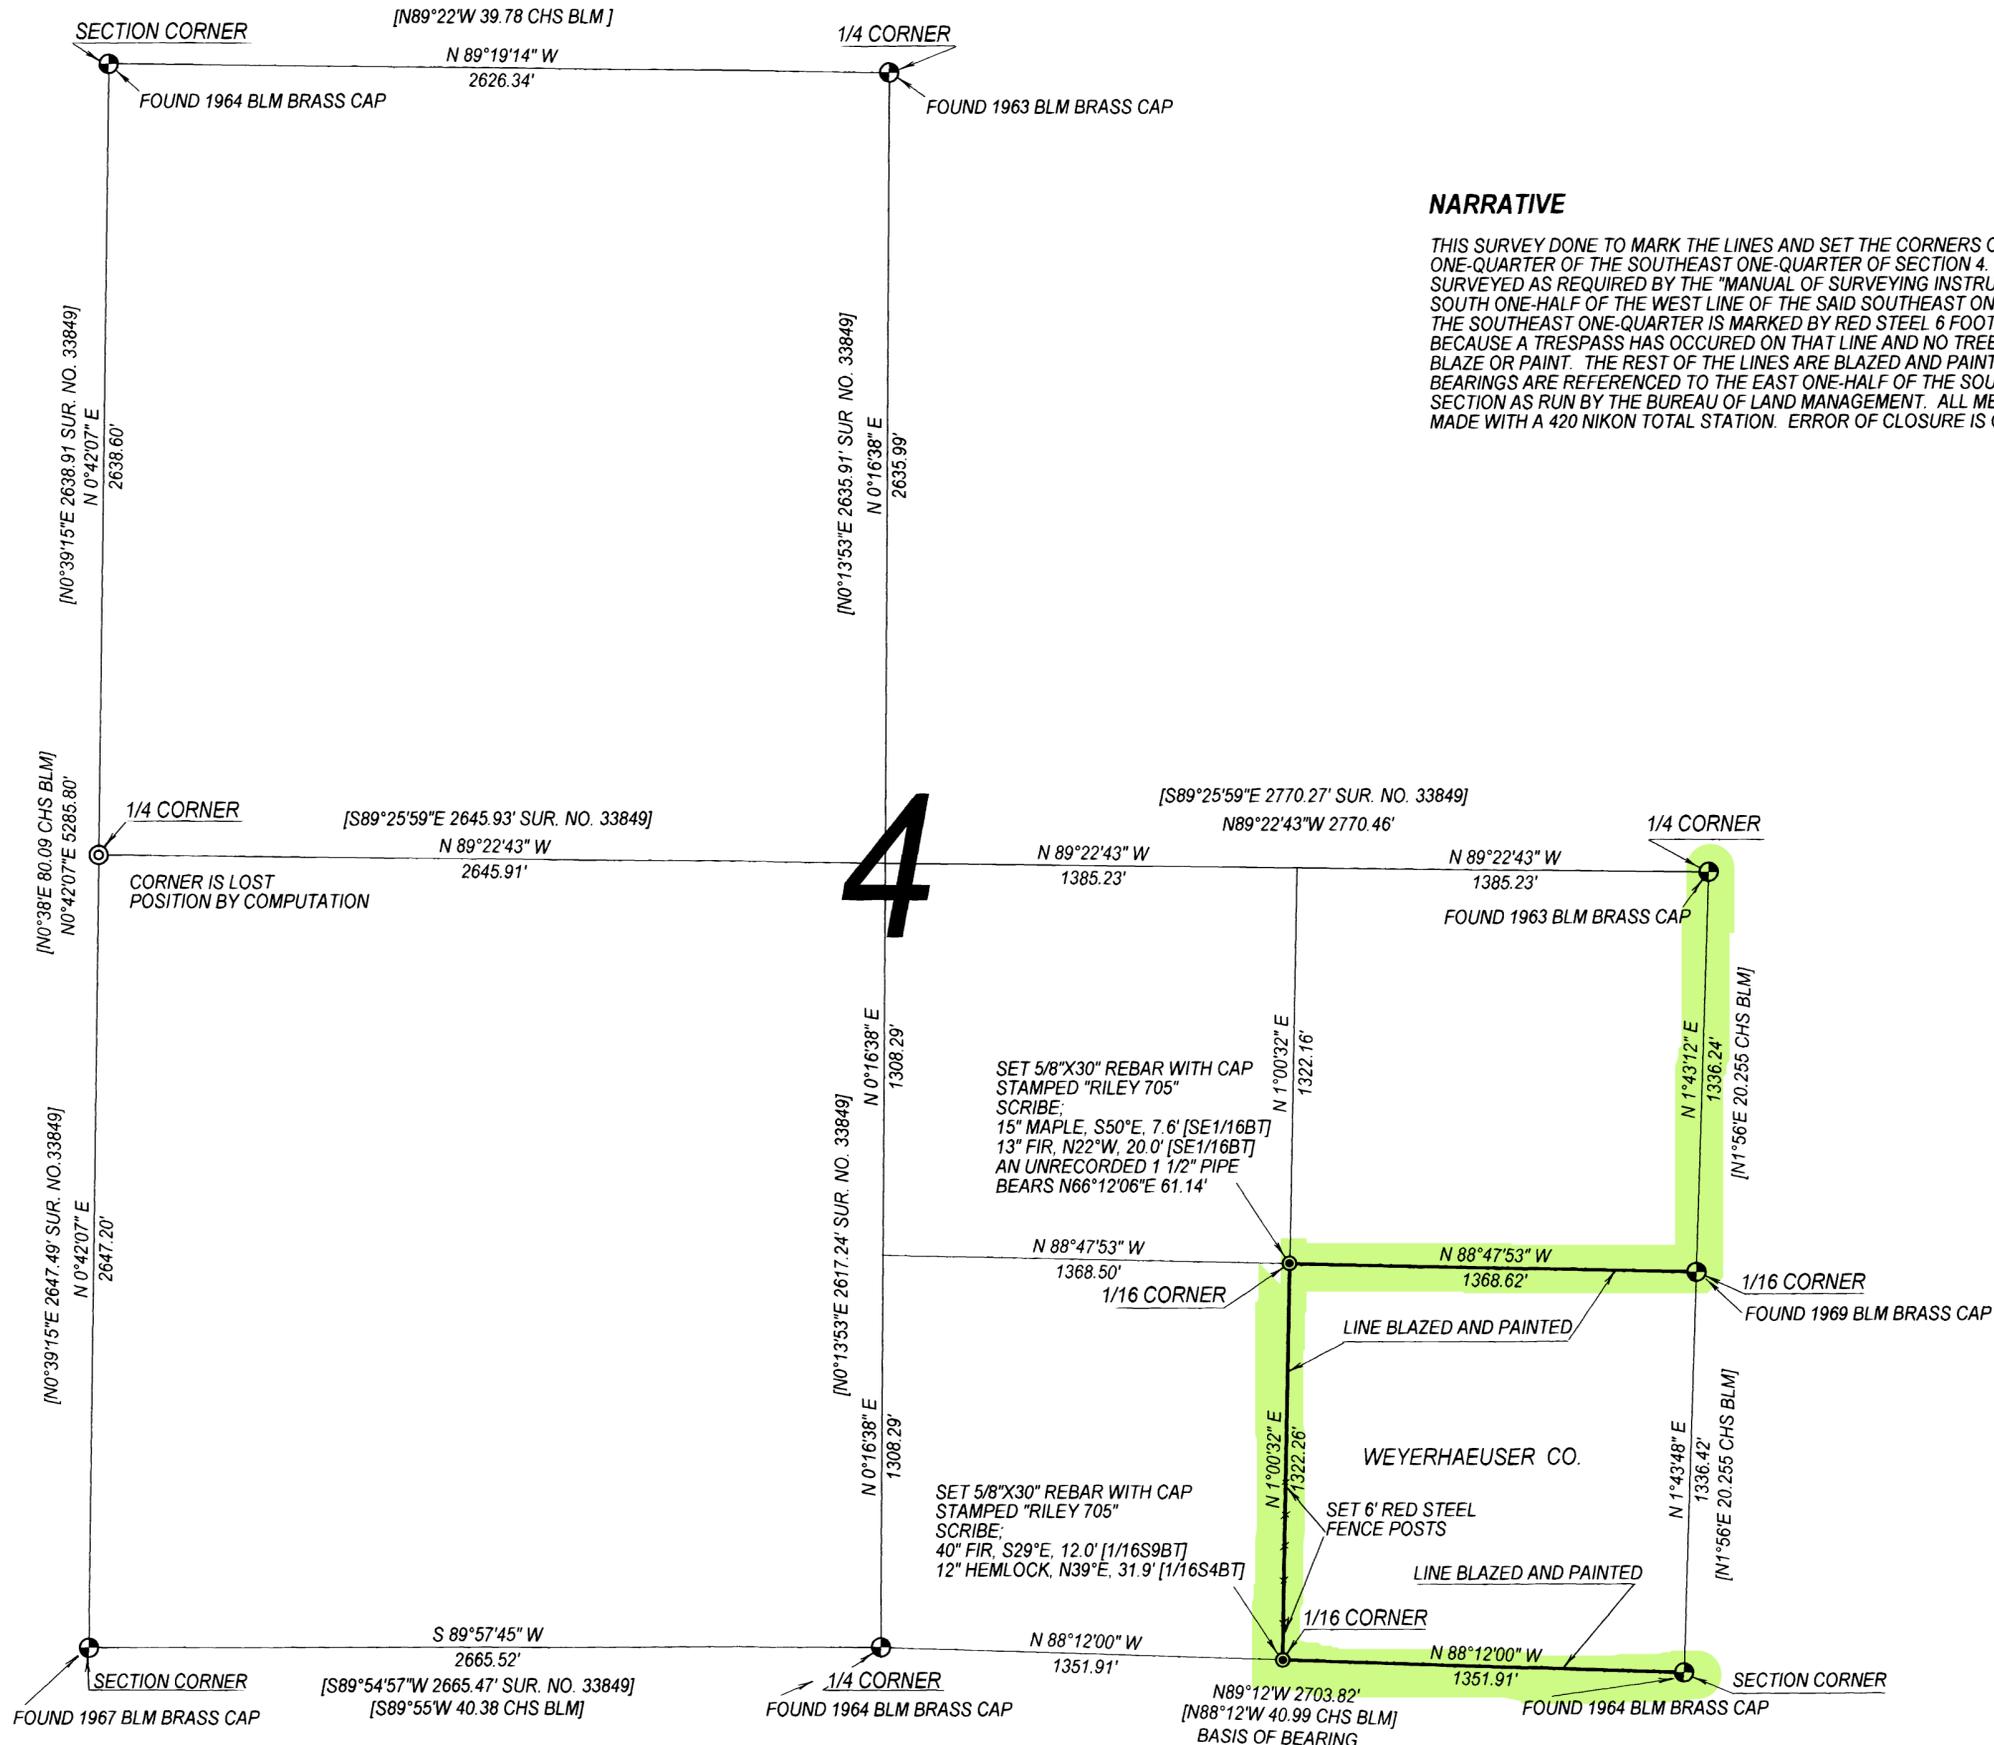

NARRATIVE

THIS SURVEY DONE TO MARK THE LINES AND SET THE CORNERS OF THE SOUTHEAST ONE-QUARTER OF THE SOUTHEAST ONE-QUARTER OF SECTION 4. THE SECTION IS SURVEYED AS REQUIRED BY THE "MANUAL OF SURVEYING INSTRUCTIONS." THE SOUTH ONE-HALF OF THE WEST LINE OF THE SAID SOUTHEAST ONE-QUARTER OF THE SOUTHEAST ONE-QUARTER IS MARKED BY RED STEEL 6 FOOT FENCE POSTS BECAUSE A TRESPASS HAS OCCURED ON THAT LINE AND NO TREES ARE LEFT TO BLAZE OR PAINT. THE REST OF THE LINES ARE BLAZED AND PAINTED AS SHOWN. BEARINGS ARE REFERENCED TO THE EAST ONE-HALF OF THE SOUTH LINE OF THE SECTION AS RUN BY THE BUREAU OF LAND MANAGEMENT. ALL MEASUREMENTS MADE WITH A 420 NIKON TOTAL STATION. ERROR OF CLOSURE IS ONE IN 30,000.

REGISTERED
 PROFESSIONAL
 LAND SURVEYOR

OREGON
 GERALD D. RILEY
 705

EXPIRES 1/1/99

SURVEY IN THE WEST 1/2 OF SEC. 3, T. 17 S., R. 1 W., W.M., LANE CO., OREGON

DATE: 7/91

SCALE: 1" = 200'

WEYERHAEUSER CO.

SW 1/4 - NW 1/4

SURVEY FOR:
WEYERHAEUSER CO.

SURVEY BY:
GERALD D. RILEY
38415 MCKENZIE HWY.
SPRINGFIELD, OREGON 97478

PRIVATE

BASIS OF BEARING

PRIVATE

WEYERHAEUSER CO.

NW 1/4 - SW 1/4

LEGEND

- LINE BLAZED AND PAINTED
- SET 5/8" X 24" REBAR WITH CAP (RILEY 705)
ALSO FOUND 1/2" REBAR AVG. 0.80' N. & 0.40' W.
- ⊕ FOUND B.L.M. BRASS CAP


NARRATIVE

THIS SURVEY DONE TO LOCATE AND MARK THE LINES FOR LOGGING. BEARINGS ARE REFERENCED TO THE B.L.M. SURVEY OF THE SECTION IN 1976. NOTE THAT 1/2" REBAR ARE FOUND UNRECORDED AROUND THE PRIVATE PROPERTY. ALL MEASUREMENTS ARE MADE WITH A LIETZ SET 5 TOTAL STATION.

REGISTERED
PROFESSIONAL
LAND SURVEYOR

OREGON
JULY 9 1965
GERALD D. RILEY
705



\$32210

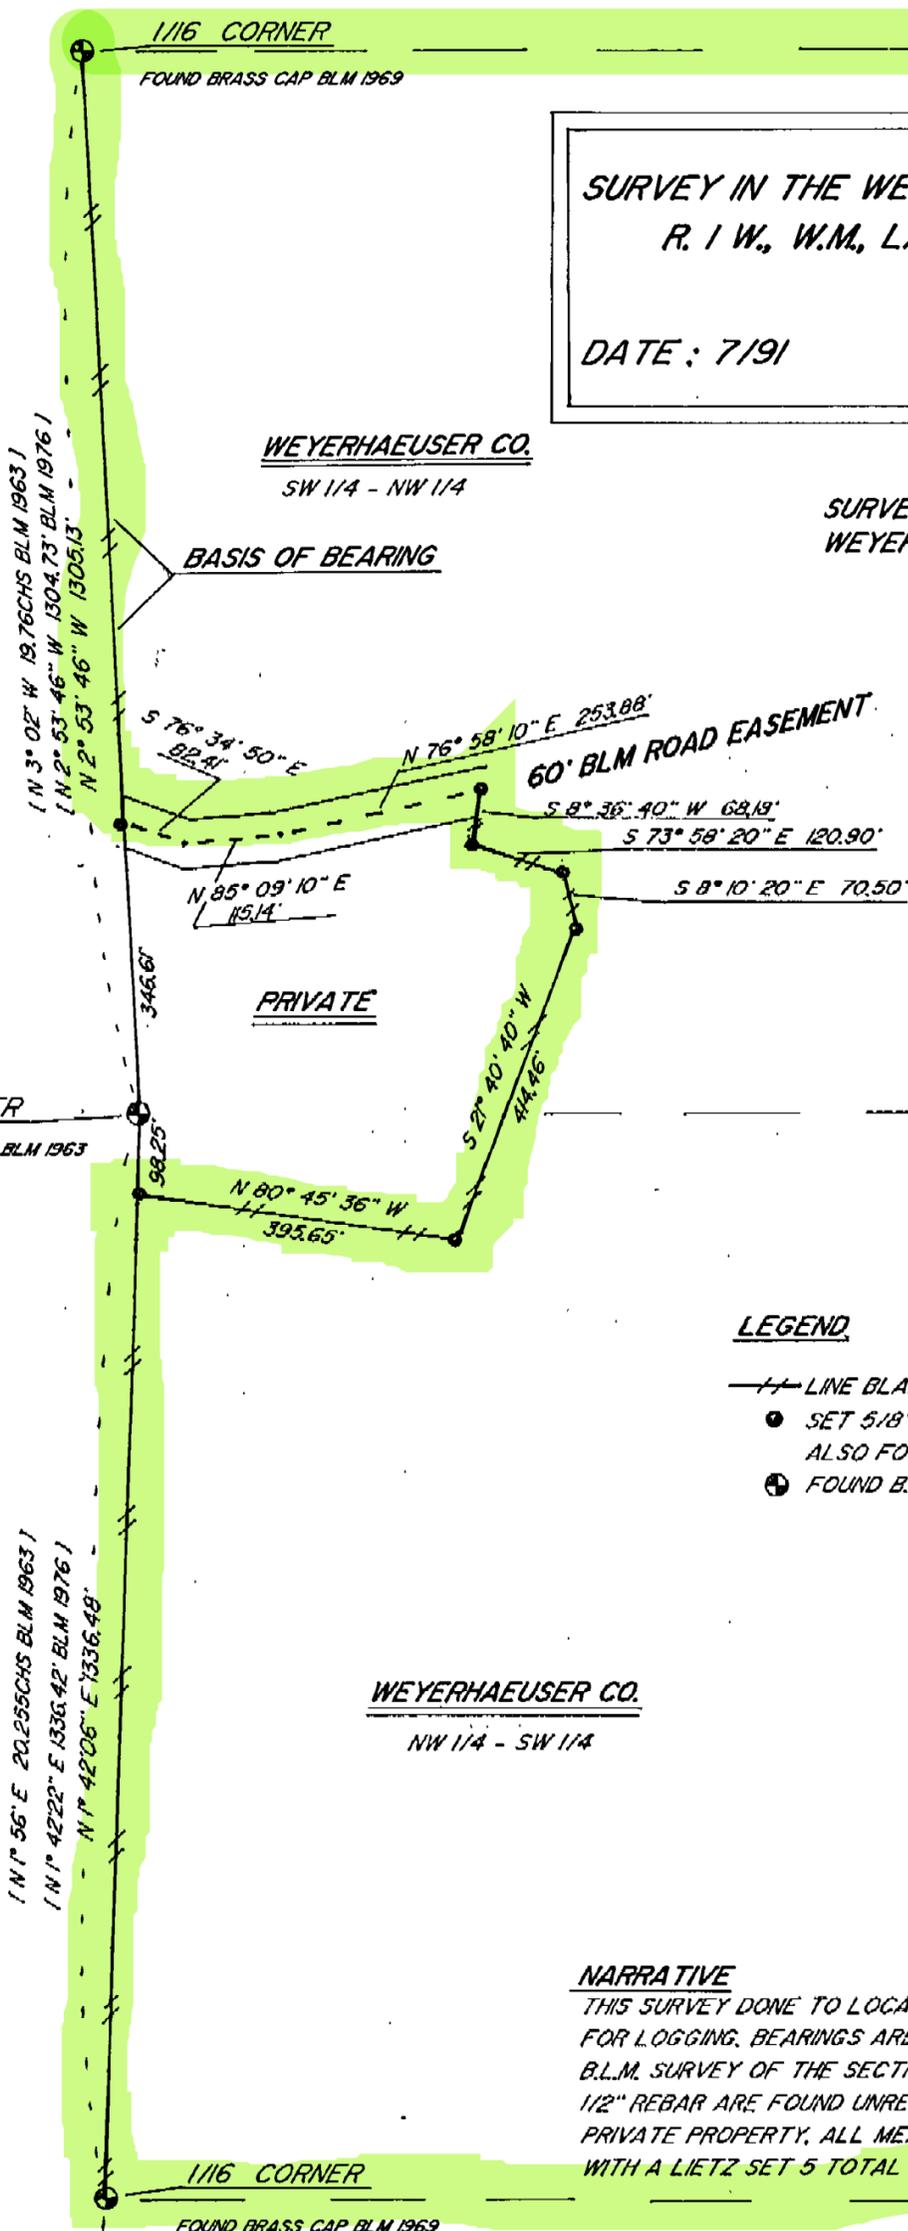

MAP OF SURVEY
FOR
MATT TILLER
IN THE
NW1/4 & SW1/4 SECTION 3
T.17S., R.1W., WM
JULY 1, 2009
-PROPERTY LINE ADJUSTMENT-

SURVEY NARRATIVE

THE PURPOSE OF THIS SURVEY WAS TO DO A PROPERTY LINE ADJUSTMENT. FOUND RILEY PINS AS PER CSF 30087. MOST PINS CHECKED GOOD EXCEPT FOR 1 AS SHOWN. HELD PINS AS SHOWN FOR EXTERIOR BOUNDARY AND SET PINS AS SHOWN TO ADJUST PROPERTY LINE.

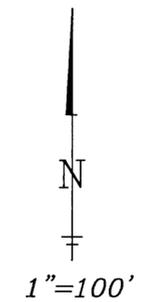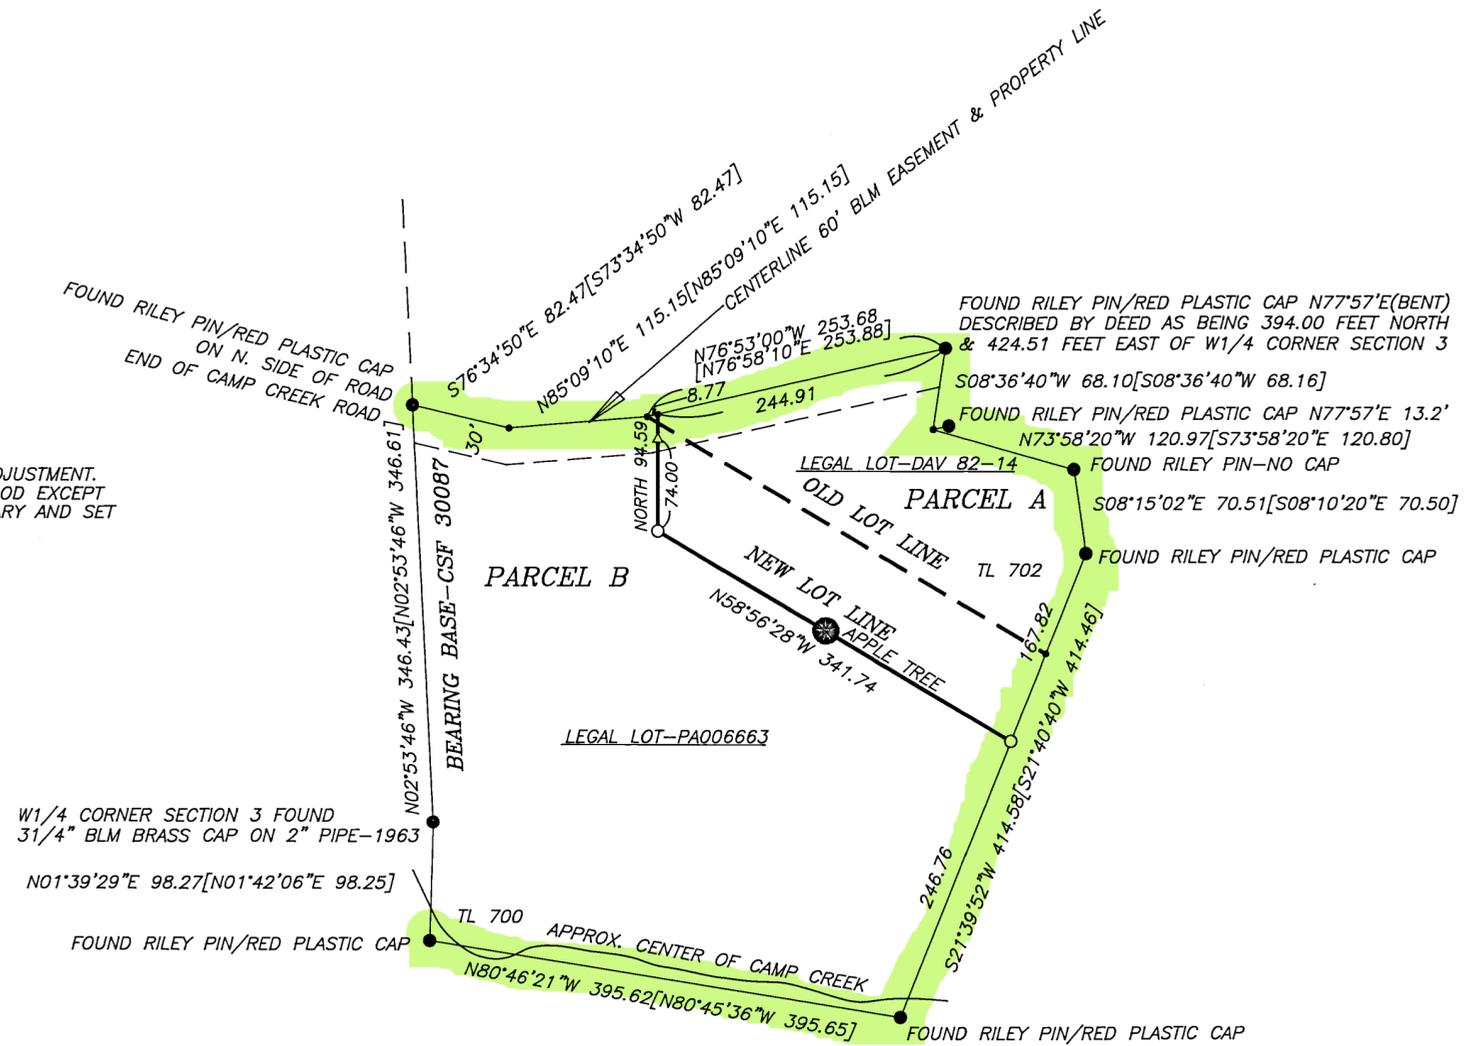

LEGEND

- MONUMENT FOUND AS NOTED
 - SET 5/8" X 30" IRON ROD WITH YELLOW PLASTIC CAP "LS 1103"
 - COMPUTED POINT
 - [] RECORD DATA-CSF 30087
 - () RECORD DATA-DEED 2002-102057
 - △ SET 5/8" X 30" IRON ROD WITH RED PLASTIC CAP "REF LS1103"
- DEED REFERENCES 2002-102057 & 2009-034118

REGISTERED
PROFESSIONAL
LAND SURVEYOR
David S. Swanson
OREGON
JULY 22, 1977
DAVID S. SWANSON
1103
RENEWAL DATE: 6-30-10