

FILED  
RECEIVED

MAR 11 1959


COUNTY SURVEYOR  
DOUGLAS COUNTY, ORE.

COUNTY SURVEYORS FILE DATA  
DO NOT REMOVE FROM OFFICE

# SURVEY OF SECTION 22, T 28 S, R 7 W, W.M.

SURVEYED FOR: C. M. McDERMOTT  
SURVEYED BY: G. R. LECKLIDER — ENG'R.

MARCH, 1959  
SCALE: 1" = 500'

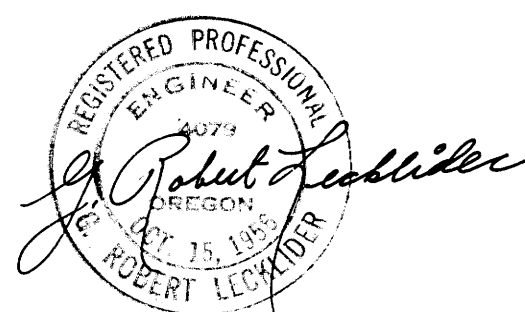

SEC. COR. 15, 16, 21, 22  
FD.: BRASS CAP & IRON PIPE  
24" FIR - N 48° E - 43.3'  
18" FIR - S 04° W - 31.8'  
16" FIR - S 11° E - 38.8'  
18" FIR - N 12° W - 9.5'  
22" FIR - N 36° W - 44.0' - STUMP  
22" FIR - S 34° E - 48.0' - STUMP


1/4 COR. SEC. 15 & 22  
SET: 1/2" ROD IN MOUND OF STONE  
11" FIR - S 79° W - 28.9'  
11" FIR - N 06° W - 14.0'  
ORIG. COR. NOT FD.

\* N 1/16 COR. SEC. 21 & 22  
SET: 1/2" ROD IN MOUND OF STONE  
12" FIR - S 60° E - 6.0'  
14" FIR - N 15° W - 4.3'  
SEE BLM LINE NOTES Pg 20008  
(REJECTED)

\* 1/4 COR. SEC. 21 & 22  
FD.: FORD AXLE  
20" FIR - S 08° W - 38.0' - DEAD & DOWN  
5" OAK - S 08° E - 20.7' - DEAD

\* 4/28/72  
NOTE: PER BLM -  
THIS IS NOT THE  
1/4 COR. WAS  
EST. IN ERROR. SEE  
BLM LINE NOTES Pg 20009

NOTE: ALL BEARINGS BASED ON SOLAR OBSERVATION

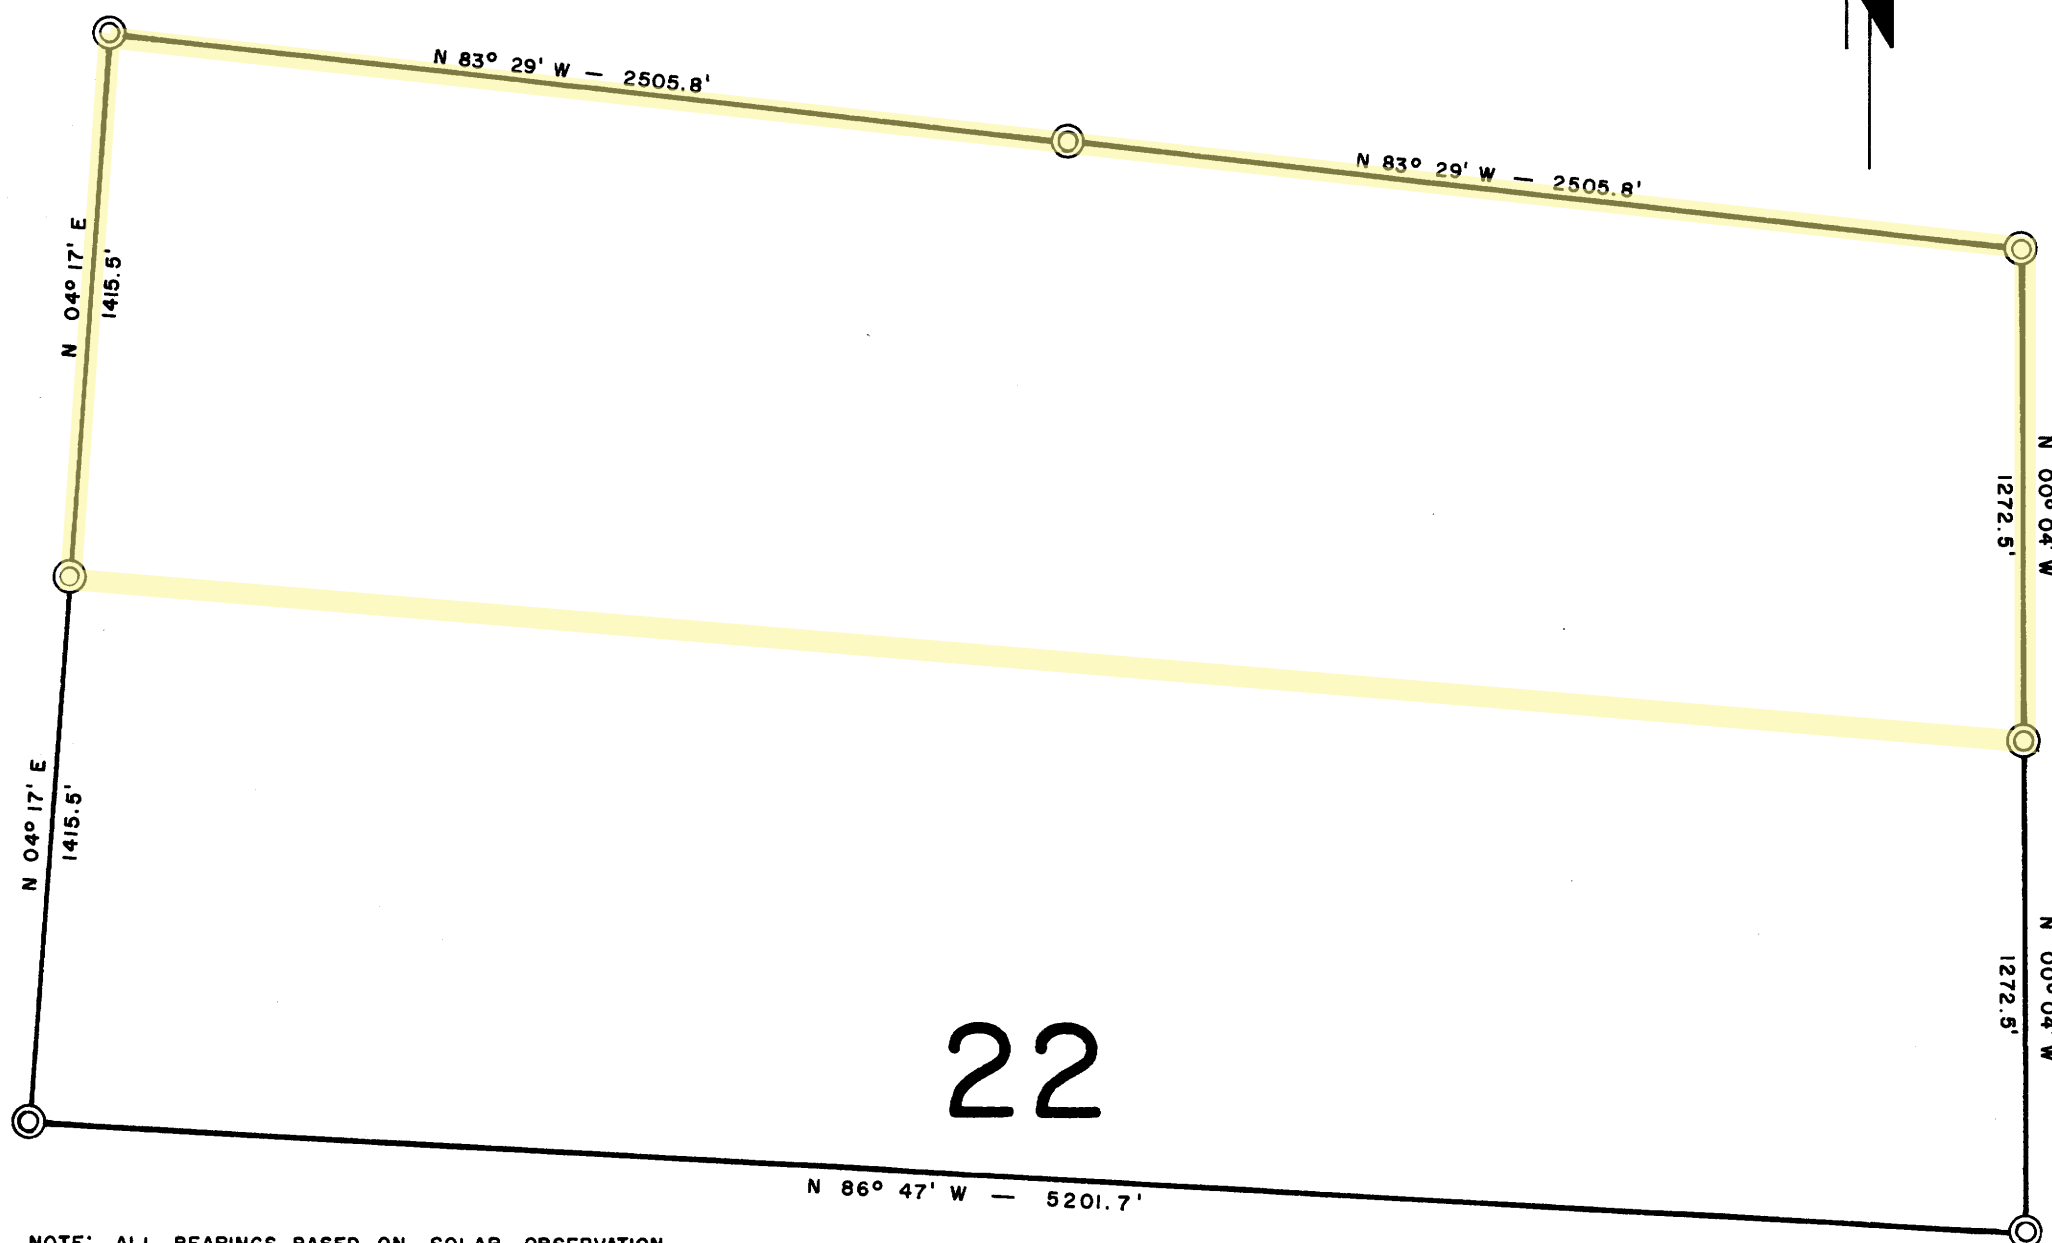

SEC. COR. 14, 15, 22, 23  
FD.: 14"X 6"X 8" BOULDER  
28" FIR - N 29° E - 24.6'  
40" FIR - N 37° W - 21.4'

N 1/16 COR. SEC. 22 & 23  
SET: 1/2" ROD IN MOUND OF STONE  
14" W. FIR - S 63° W - 14.7'  
16" W. FIR - S 32° E - 23.9'

1/4 COR. SEC. 22 & 23  
FD.: OAK POST  
36" OAK - S 85° W - 185 LKS. - DEAD  
32" OAK - S 77° E - 80 LKS. - DEAD  
10" OAK - S 63° W - 19.4'  
8" OAK - S 56° E - 40.6' - DEAD