


SECTION 18 T.18S. R.8W. W.M.
Lane County
1" = 400'

18081800

GIS DATA
11/9/2007 1:46:01 PM : lcatcab

CANCELLED:

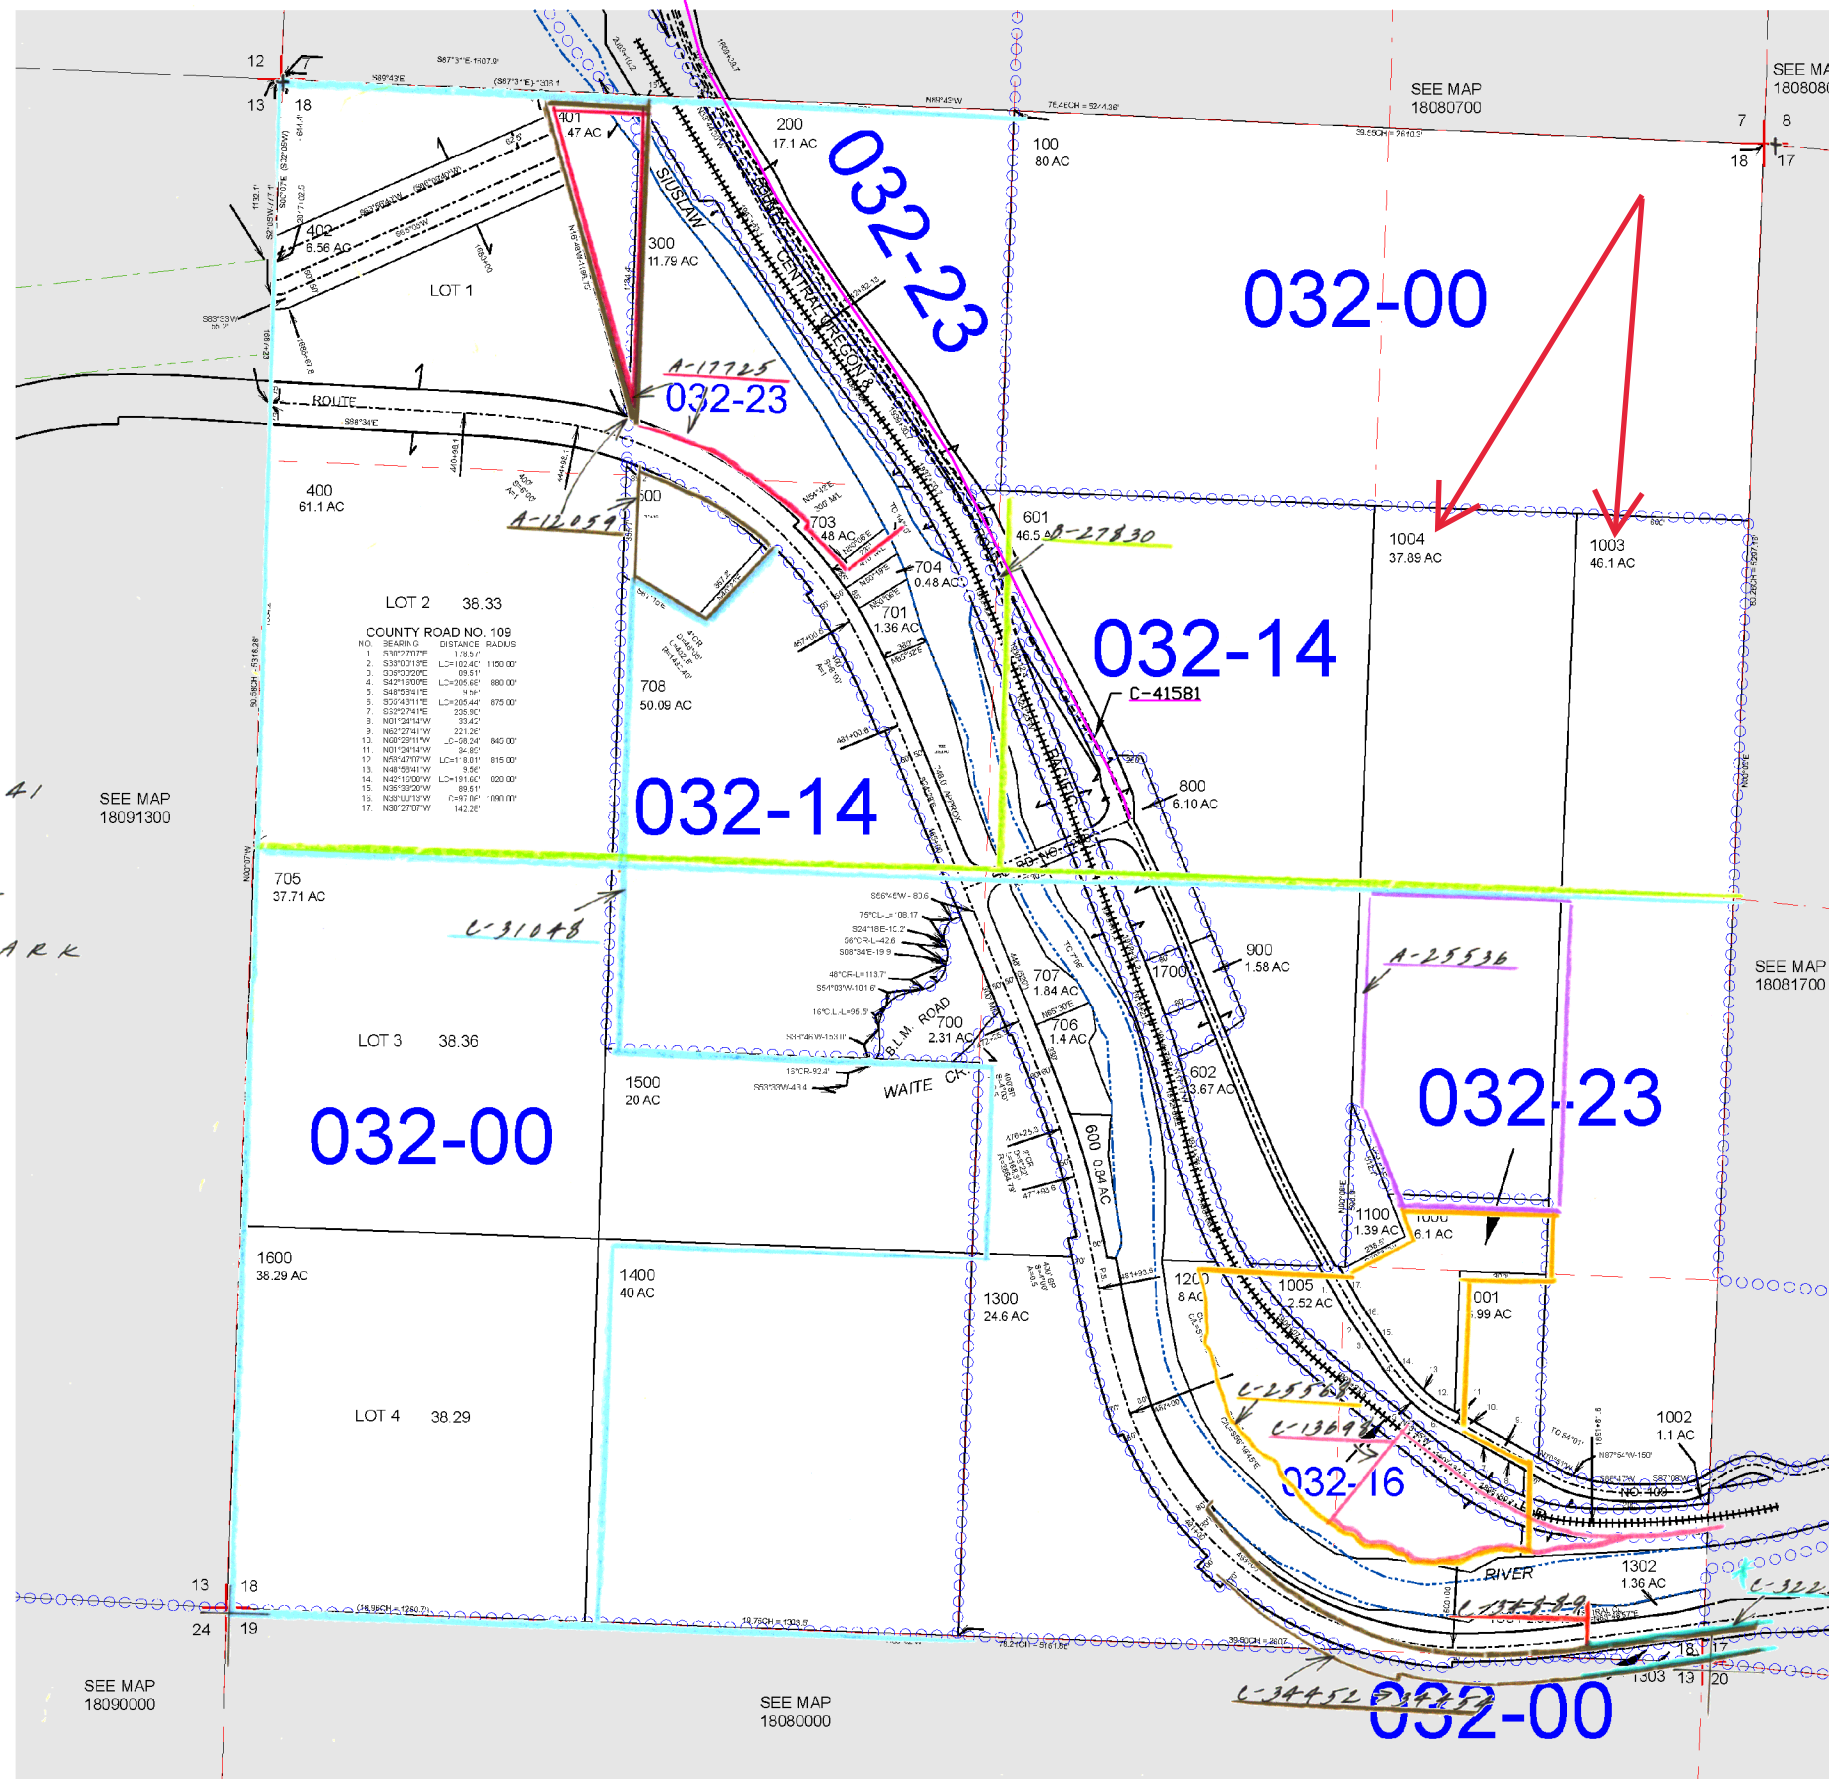

C-32238 thru C-32241
ODOT SURVEY
HORIZ CONTROL FOR
LINCOLN COUNTY PARK
WILDCAT CREEK -
EAST SECTION

SEE MAP
18091300

SEE MAP
18081700

SEE MAP
18090000

SEE MAP
18080000

REVISIONS:

10/1/2004 -	_CAT14C -	UPGRADE MAP TO 1999 STATUS GIS
2/23/2006 -	_CAT14C -	CONVERT MAP TO GIS
4/19/2006 -	_CAT142 -	PTN TL 200, 301, 300 NTO STAGECOACH RD
11/8/2007 -	_CAT115 -	UPDATE RAILWAY NAME

18 08 18081800



33 34
4 3

5 4
8 9

4 3
9 10

7 8
18 17

9 10
16 15

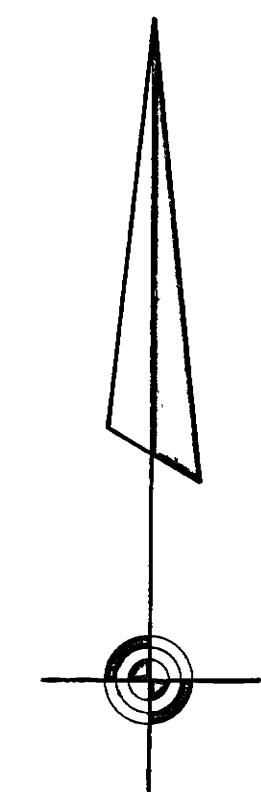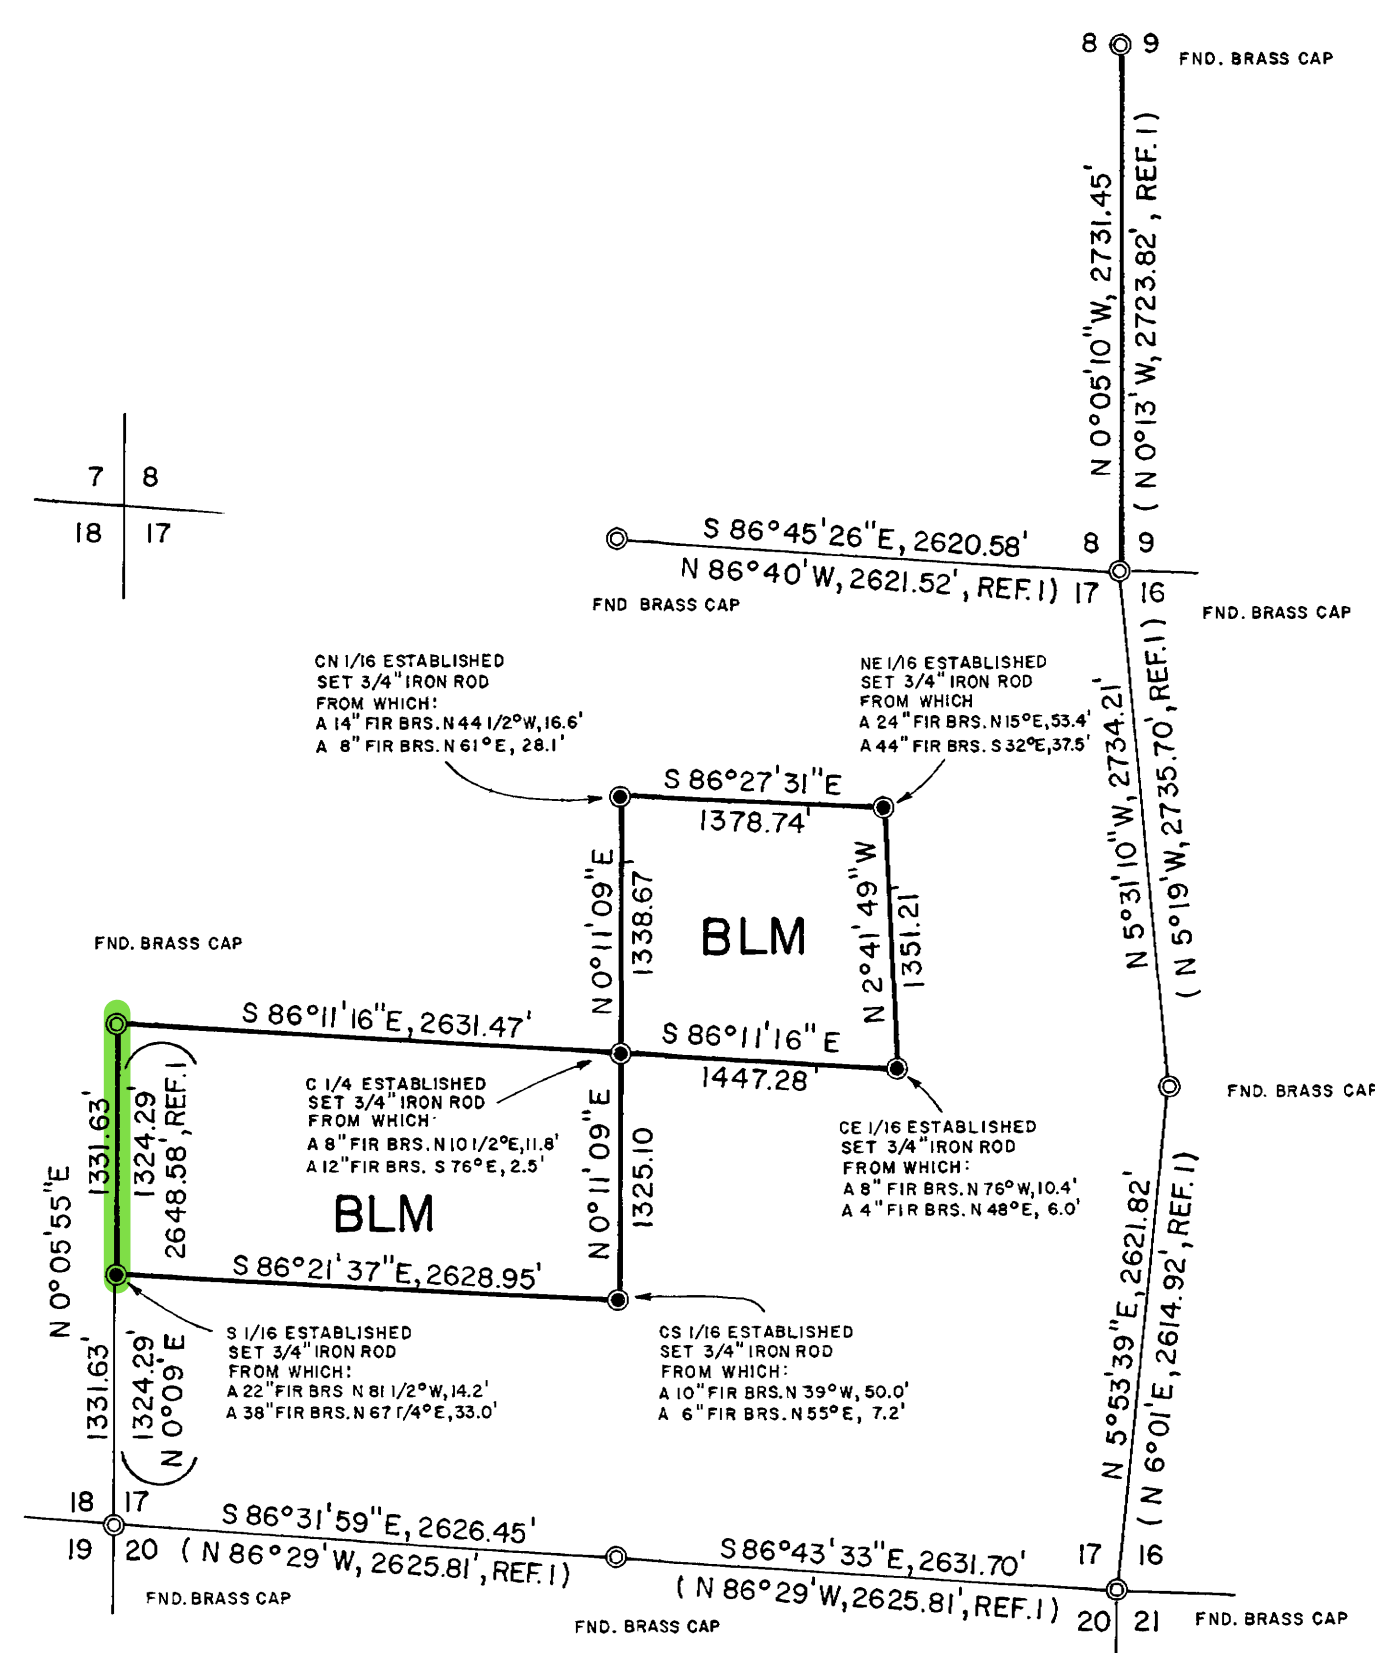

BEARINGS BASED ON SOLAR OBSERVATION

ALL BEARING TREES MARKED IN ACCORDANCE WITH "MANUAL OF SURVEYING INSTRUCTIONS 1973"


SCALE - 1" = 1,000'

LEGEND

- = MONUMENT FOUND (BLM BRASS CAP AND BT'S)
- = MONUMENT SET (3/4" X 24" IRON ROD)
- = TRUE LINE BLAZED AND POSTED

REFERENCES

^R(REF. 1) = U.S. GOVERNMENT SURVEY BY GUY H. RICHARSON 1929.

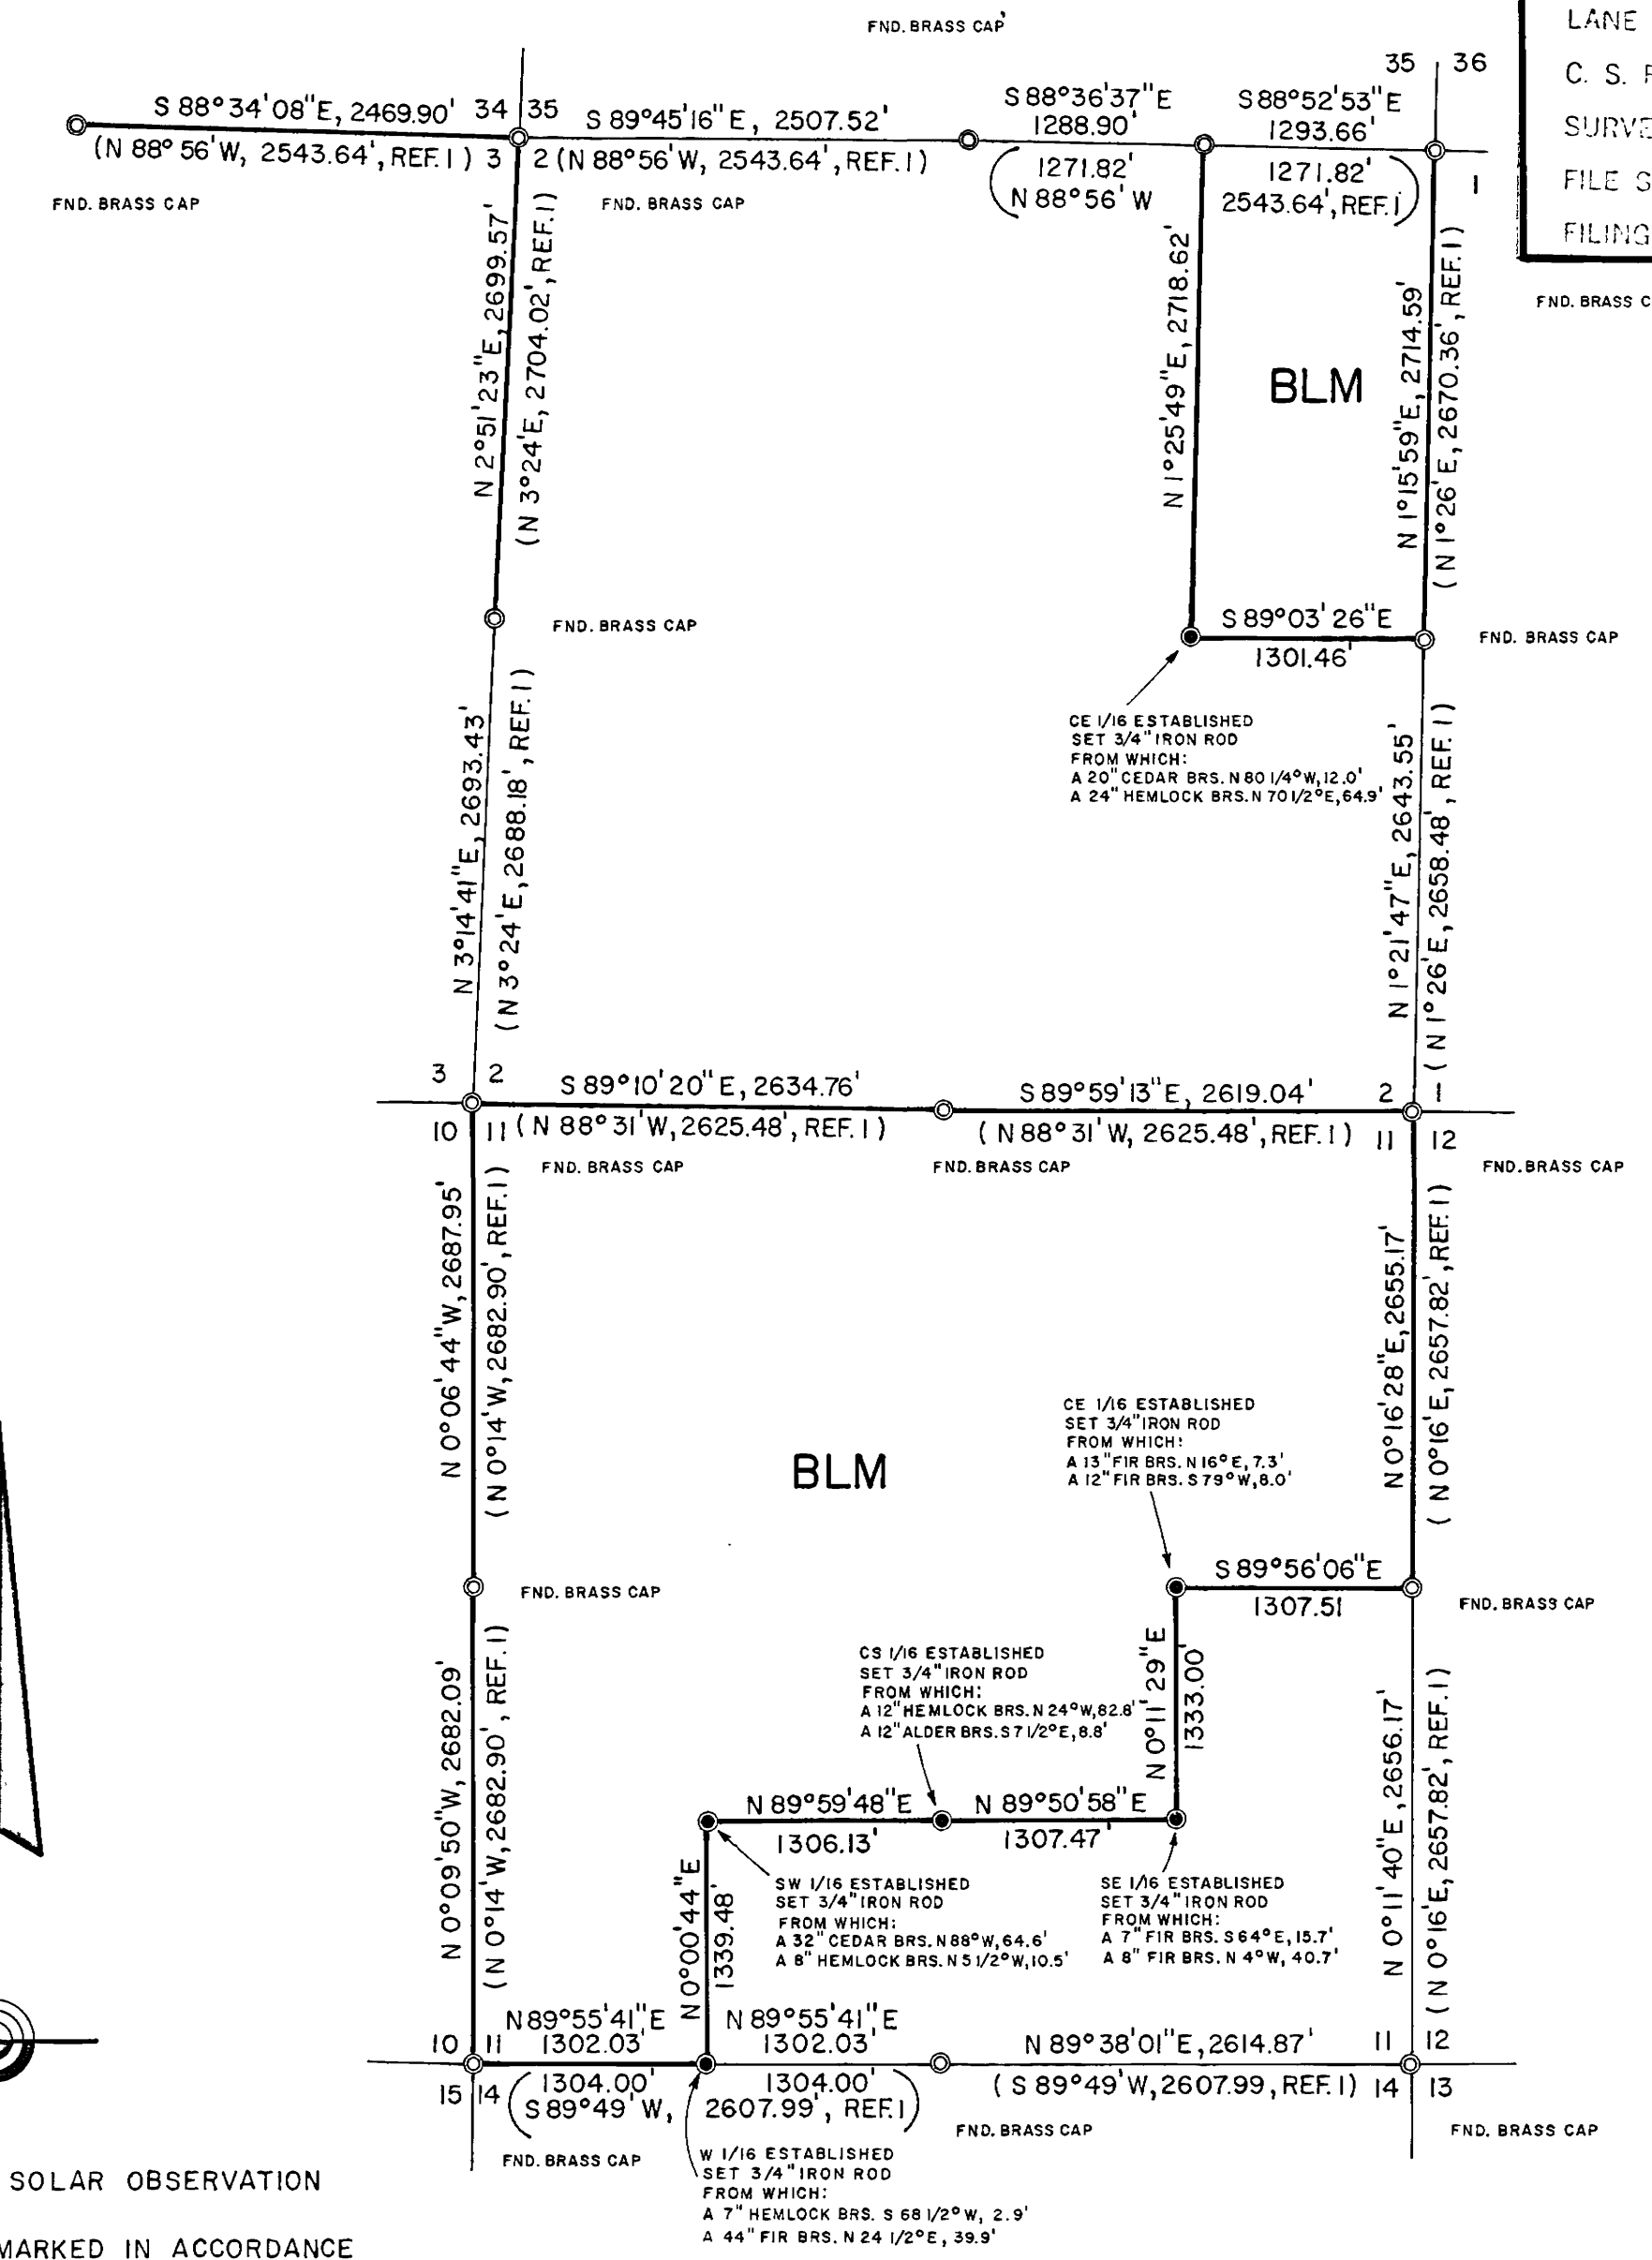

SURVEY BY FEDERAL HIGHWAY ADMINISTRATION
FOR EUGENE DISTRICT
BUREAU OF LAND MANAGEMENT
IN
SECTIONS 2,3,9,11 & 17, T 18 S, R 8 W, W.M.
LANE COUNTY, ORE.


SURVEY COMPLETED JUNE, 1974

S18761

(N)
 BOUNDARY SURVEY FOR: **BONNIE SMITH**
 IN THE: S.E. 1/4 SEC. 18 T. 18 S., R. 8 W. W.M.
 LANE CO., OREGON
 APRIL 15, 1982 SCALE 1"=1000'



V.I. 8-11
 LANE COUNTY SURVEYORS OFFICE
 C.S. FILE NO. 25536
 FILING DATE 5-14-82 A

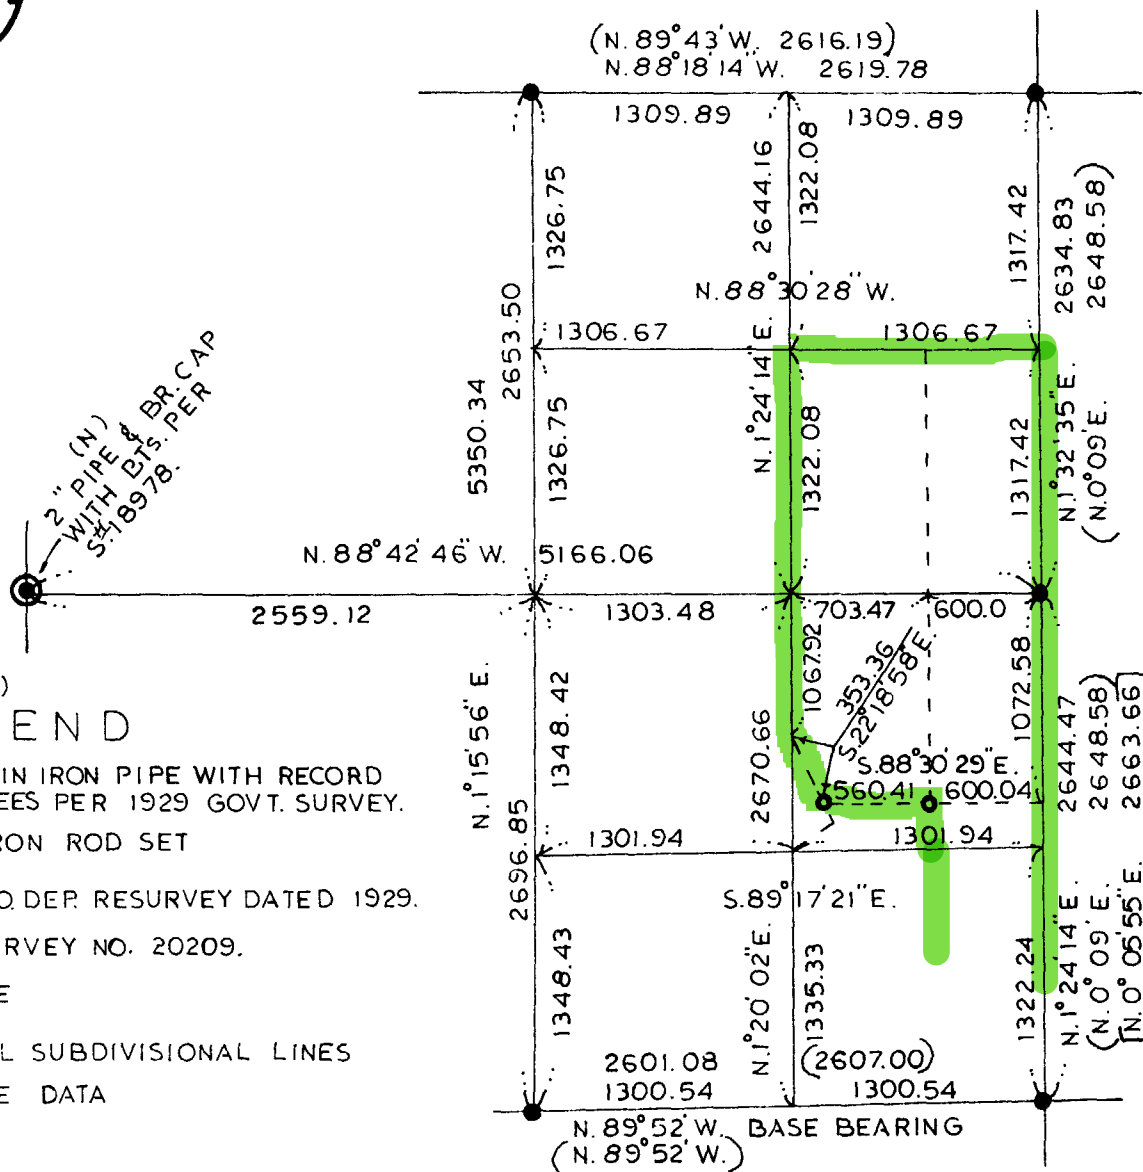

R.S. Castleberry
 OREGON
 R.S. CASTLEBERRY
 684

(N)
 R. S. CASTLEBERRY
 ASSOCIATED SURVEYORS
 P.O. BOX 394
 HARRISBURG, OR. 97446
 995-6002

S26718

826752

LINE POST REFERENCES

-

NARRATIVE

THE PURPOSE OF THIS SURVEY WAS TO MARK IP TIMBERLANDS OPERATING CO.'S
PROPERTY LINES AS SHOWN HEREON IN ACCORDANCE WITH CONTRACT SA 95 31
FOR FUTURE TIMBER HARVESTING.

THE PROCEDURE USED WAS TO START AN INSTRUMENT TRAVERSE BEGINNING AT 1/4 CORNER COMMON TO SECTIONS 17 AND 18; THENCE MAKING A RANDOM TRAVERSE TO THE 1/4 CORNER COMMON TO SECTIONS 16 AND 17, ESTABLISHING A LINE BETWEEN SAID 1/4 CORNERS. I THEN ROTATED TO THE RECORD BEARING BETWEEN SAID CORNERS AS SHOWN IN CS#20209, THIS BEING THE BASIS OF BEARING FOR MY SURVEY. I THEN MADE AN INSTRUMENT TRAVERSE BETWEEN RECORD MONUMENTS AS SHOWN IN CS#20209 BEGINNING AT 1/4 CORNER COMMON TO SECTIONS 16 AND 17; THENCE TO THE CE 1/16 CORNER, SECTION 17; THENCE TO THE C 1/4 CORNER, SECTION 17; THENCE TO THE CS 1/16 CORNER, SECTION 17; THENCE TO THE S 1/16 CORNER COMMON TO SECTIONS 17 AND 18 THENCE TO THE 1/4 CORNER COMMON TO SECTION 17 AND SECTION 18 TO CLOSE MY TRAVERSE. SAID CLOSURE EXCEEDED 1:15,000. I THEN MARKED PROPERTY LINES AS SHOWN BY PULLING OFFSET DISTANCES FROM TRAVERSE LINE TO TRUE LINE, SETTING ALUMINUM POSTS WITH IP DECALS AT INTERMITTENT INTERVALS AS SHOWN HEREON. I MARKED LINES WITH RED BLAZES AND RED FLAGGING. BEARINGS TO BT'S WERE TAKEN WITH HAND COMPASS (DEC'=19'E.) TO 1' ABOVE ROOT BOLE. DISTANCES WERE TAKEN TO SIDE CENTER WITH A SPIKE AS CHAINING POINT ON NEW AND UPGRADED BT'S.

EQUIPMENT USED WAS A TOPCON GTS 2R THEODOLITE AND EDM. ASSISTING PERSONNEL WERE HARVEY WILCOX AND KEITH CLEVINGER.

REFERENCE INFORMATION :
CS#20209 BY THE FEDERAL HIGHWAY ADMINISTRATION DATED JUNE 1974
CS#28151 BY ORVILLE O. CASWELL DATED JAN.28, 1988
GLO DEPENDENT RESURVEY DATED 1928

BASIS OF BEARING :
BASIS OF BEARING IS TRUE FROM SOLAR OBSERVATION PER CS#20209

1/4 CORNER SEC.16 AND SEC.17
FOUND MONUMENT: A 2 1/2" BRASS CAP ON A 1" OD IRON PIPE, MARKED
"US GENERAL LAND OFFICE SURVEY, 1928, 1/4 S16, S17. WITH AN IRON
FENCE POST ALONGSIDE AND AN ALUMINUM FENCE POST WITH A MONUMENT
SIGN ALSO ALONGSIDE. (1928 GLO)
FOUND BTS: AN ORIGINAL GLO 24" FIR STUMP WITH HEALED FACE AND TAG
BRS. S58.5'E 49.5'. STUMP IS NOW LEANING OUT OF POSITION.
AN ORIGINAL GLO 40" FIR STUMP BRS. N73'W 67.3' STUMP IS BLOWN OVER.
A 51" HEMLOCK WITH VISIBLE SCRIBING AND IP TAGS BRS. N71'E 21.4'
(N70.25'E 21.7')
A 33" HEMLOCK WITH VISIBLE SCRIBING AND IP TAGS BRS. N81'W 51.1'.
A 16" HEMLOCK SNAG (12" FIR) WITH POSSIBLE HEALED FACE BRS. S20'E
36.4" (CS#28151)

LEGEND

- () FOUND CORNER AS SHOWN
- () RECORD INFORMATION
- ◀ --- STREAM
- < < < RIDGE
- ::::::::::::::DIRT ROAD W/ X'ING TAG
- BLAZED LINE

△ ALUMINUM LINE POST
REGISTERED
PROFESSIONAL
LAND SURVEYOR

Jonny Lee Estabrook

OREGON
JUNE 30, 1995
JERRY LEE ESTABROOK
2703

EXPIRES 12/31/97

SCALE 1"=400'
DATE OCTOBER, 1995

*Wilcox & Estabrook
Surveying*

7500 HWY 101
North Bend, Oregon 97459 Phone (503) 759-4467