

FILING DATE 8-2-76

2628.90

1310.92

5 0° 02' 15" W

K. L. G.
76-40

LANE COUNTY SURVEYORS OFFICE

C. S. FILE NO. 21666

SURVEY RECEIVED 4-28-78

FILE SIZE 18x27

FILING DATE 5-1-78



5. 1/2 SECTION 31, T.17S, R.6W, W.M.

SCALE ~ 1" = 200' APRIL 27, 1978

LANE COUNTY, OREGON

CHARLES W. GUILÉ
& ASSOCIATES
 Land Surveying
 52 Centennial Loop
 Eugene, OR 97401


REGISTERED
PROFESSIONAL
LAND SURVEYOR

Charles W. Gifford

OREGON
MAY 8. 1939
CHARLES W. GUILF
473

- ~ SET 5/8" IRON ROD
- ~ POINT NOT SET
- ~ FOUND AS NOTED
- x-x- ~ EXISTING FENCE
- ===== ~ LINE BLAZED & RIBBONED
- 7 ~ RECORD DATA

78-26 B

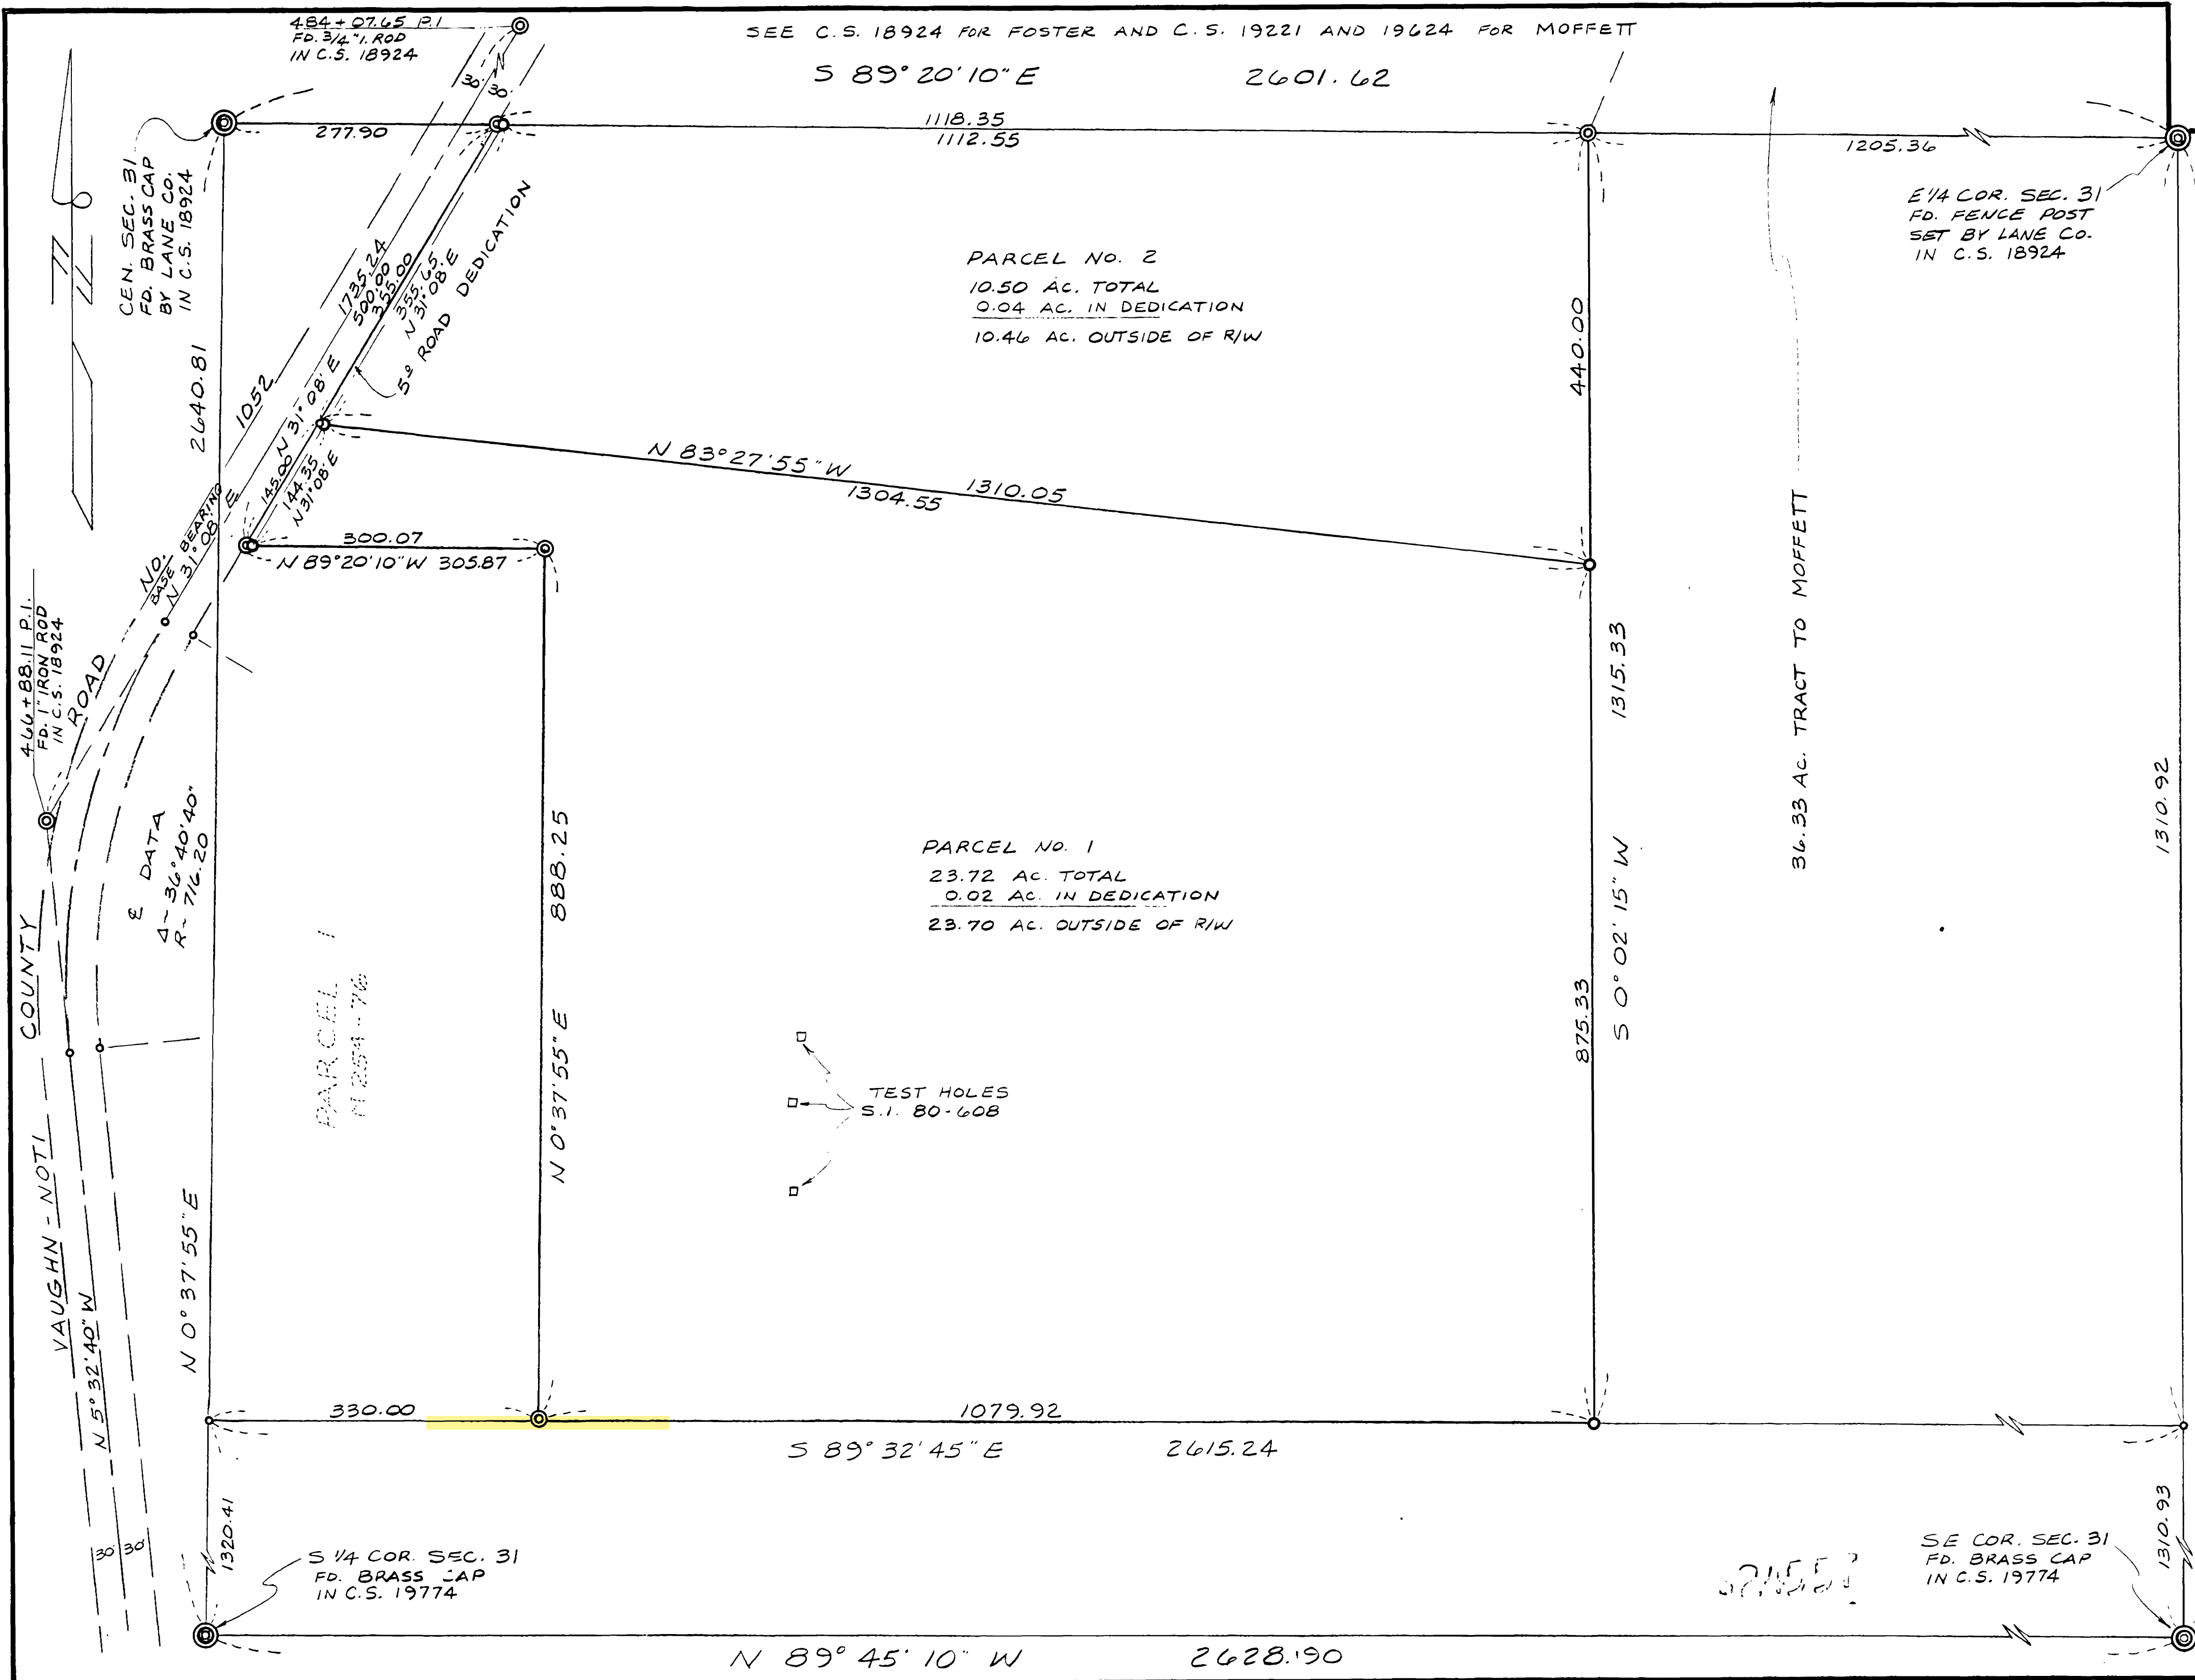

LANE COUNTY SURVEYOR'S OFFICE
 CS FILE NO. 24455
 FILING DATE 10-31-80 C

CHARLES W. GUILLE
 & ASSOCIATES, CO.
 Land Surveying
 52 Centennial Loop
 Eugene, OR 97401

PARTITION M 208-80 SURVEY
 FOR
RON BOOTH
 SE 1/4 SEC. 31, T17S, R6W, W.M.
 SCALE: 1"=100' OCT. 21, 1980
 LANE COUNTY, OREGON

NARRATIVE: THE PURPOSE OF THIS SURVEY WAS TO SURVEY AND DIVIDE THE WESTERLY PORTION OF TAX LOTS 1100 & 1900 MAP NO. 17-06-31 AS PER THE CONDITIONS OF LANE COUNTY PARTITION M 208-80. THIS SURVEY IS BASED ON OUR SURVEY FOR CARL PETERSEN DATED JULY 26, 1976 AND BEING C.S. 19774.

REGISTERED
 PROFESSIONAL
 LAND SURVEYOR

Charles W. Guille
 472

- SET 5/8" I. ROD
- ⊙ FOUND 5/8" I. ROD OR AS NOTED
- POINT NOT SET

REFERENCE: SEE C.S. 19774 FOR CARL PETERSEN

PROPERTY LINE ADJUSTMENT for WES EMMERT

SE 1/4 & SW 1/4, SECTION 31, T17S, R6W, W.M.

LANE COUNTY, OREGON

JULY 12, 1996

SCALE 1" = 100'


COUNTY SURVEYORS OF 1ST DISTRICT
FILE NO. **33656**
DATE **7-22-96** C

LEGEND

- FND. MONUMENT AS DESCRIBED
- FND. 5/8" IRON ROD
- ⊙ FND. 1" IRON ROD
- SET RAILROAD SPIKE, MKD. "LS 687"
- SET 5/8" x 30" IRON ROD WITH PLASTIC CAP MKD. "HANKINS LS 687"
- () RECORD DATA

REFERENCES

1. CSF NO. 19774
2. CSF NO. 21666
3. CSF NO. 29521
4. L.C.S.O. ROLE FILE K238 VAUGHN-NOTI ROAD
5. DEED RECORD REEL 2089R, NO. 9546767
6. DEED RECORD REEL 229R, NO. 29442
7. DEED RECORD REEL 2015R, NO. 9482233
8. DEED RECORD REEL 919R, NO. 7842336
9. DEED RECORD REEL 903R, NO. 7824802

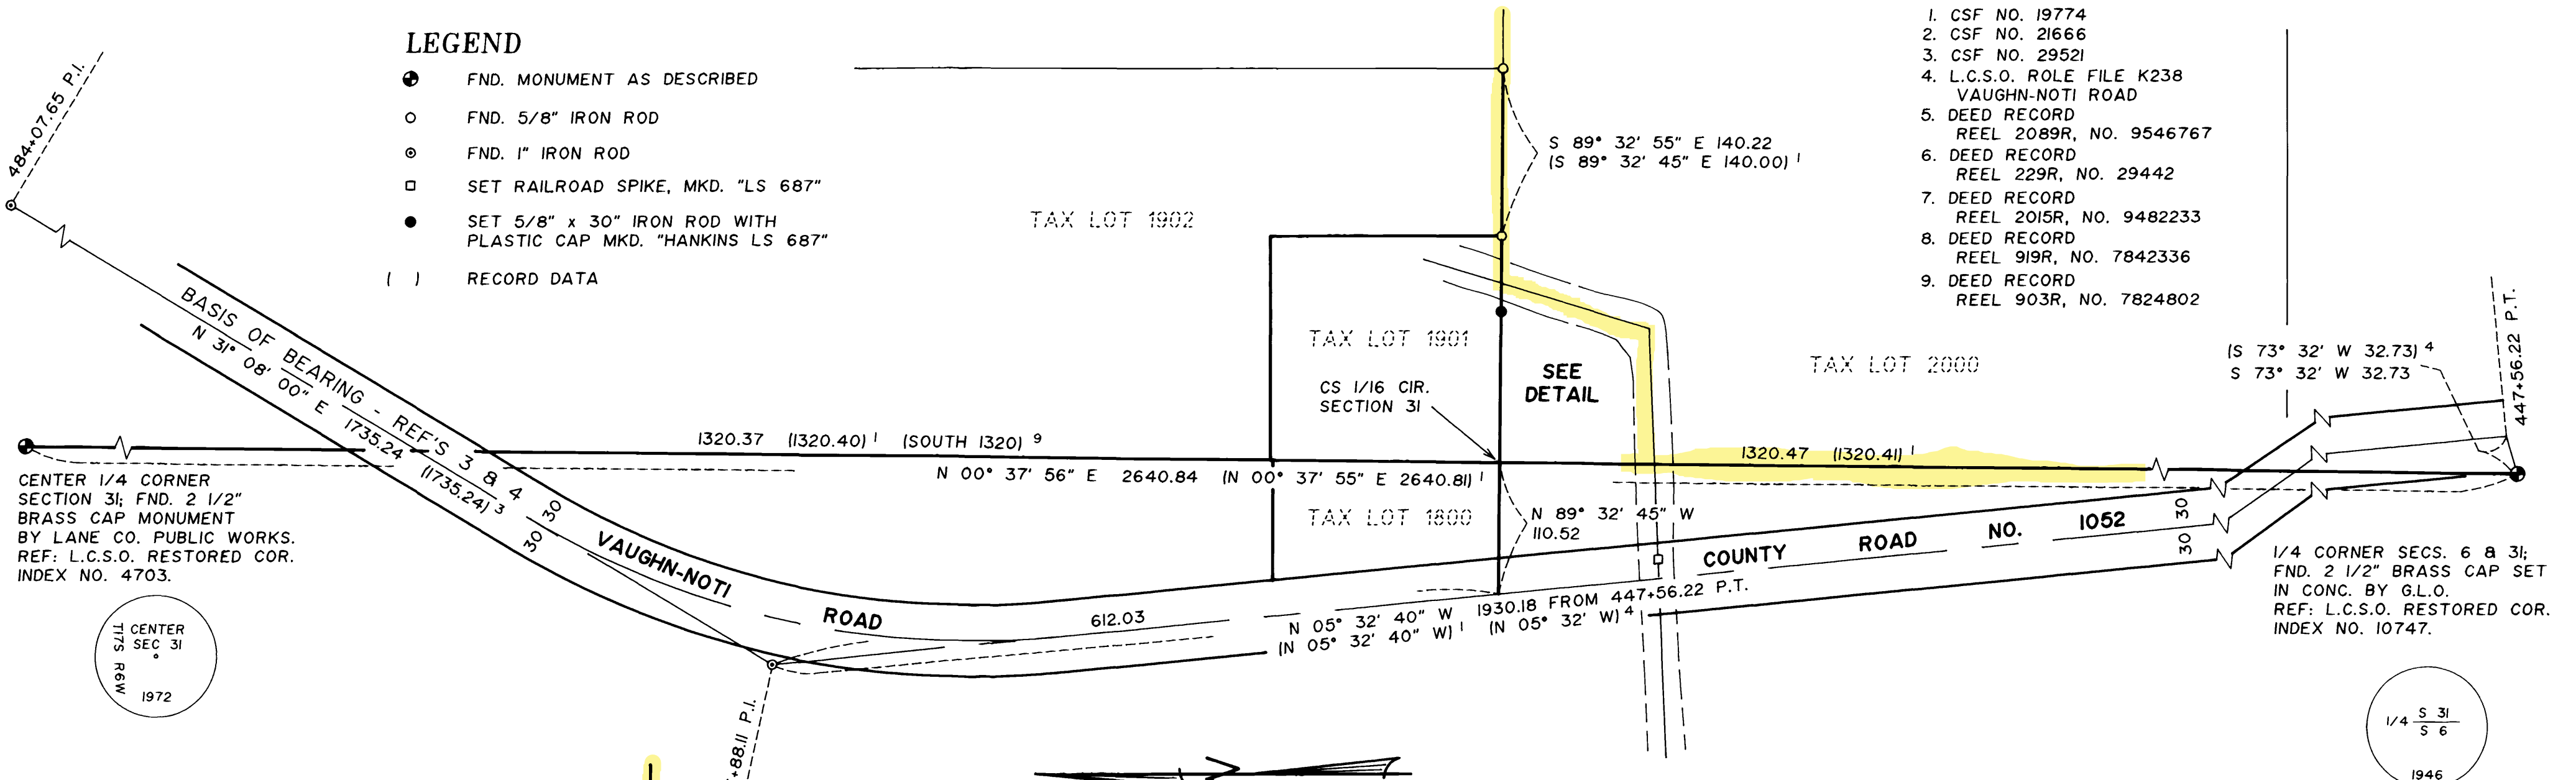

SURVEY NARRATIVE

THE PURPOSE OF THIS SURVEY IS TO ADJUST THE PROPERTY LINE BETWEEN TAX LOTS 1800 AND 2000, MAP 17-06-31, LANE COUNTY, OREGON.

THE SURVEY WAS DONE AT THE DIRECTION OF ME. EMMERT, A BUYER OF TAX LOT 1800, AS A CONDITION OF SALE FROM THE OWNER, MR. DONALD LITTLE. THE PROPERTY LINE BETWEEN THE TWO TAX LOTS WAS MOVED TO THE CENTER OF NOTI CREEK, A MORE NATURAL DIVISION BETWEEN PROPERTIES.

MONUMENTS USED FOR CONTROL AND DESCRIBED HEREON WERE RECOVERED AT THE SOUTH ONE-QUARTER CORNER, THE CENTER ONE-QUARTER CORNER, CENTERLINE P.I.'S AT STATIONS 466+88.11 AND 484+07.65 ON THE VAUGHN-NOTI ROAD, THE SOUTHEAST CORNER OF TAX LOT 1901 AND THE SOUTHEAST CORNER OF TAX LOT 1902 AS ESTABLISHED BY CSF NO. 19774. A LINE WAS SURVEYED FROM THE SOUTHEAST CORNER OF TAX LOT 1901, N 89° 32' 45" W (RECORD FROM CSF NO. 19774) TO THE INTERSECTION WITH THE CENTER OF NOTI CREEK AND FURTHER TO THE INTERSECTION OF THE NORTH-SOUTH CENTERLINE OF SECTION 31 TO DETERMINE THE POSITION FOR THE CENTER-SOUTH 1/16 CORNER AS SHOWN ON CSF NO. 19774. THE CENTER OF NOTI CREEK WAS THEN SURVEYED FROM IT'S INTERSECTION WITH THE ABOVE DESCRIBED LINE TO THE INTERSECTION WITH THE EASTERLY RIGHT-OF-WAY LINE OF THE VAUGHN-NOTI ROAD. BOTH AFORE DESCRIBED CREEK INTERSECTION POINTS WERE WITNESSED WITH REFERENCE MONUMENTS AS NOTED HEREON. THE LOCATION OF THE VAUGHN-NOTI ROAD ADJACENT TO THIS SURVEY WAS DETERMINED BY HOLDING THE P.I. AT 466+88.11 AND COMPUTING THE POSITION FOR CENTER LINE STATION 447+56.22 P.T. FROM THE TIE TO THE SOUTH ONE-QUARTER CORNER AS SHOWN ON ROLE FILE NO. K238.

THE BASIS OF BEARING IS N 31° 08' 00" E BETWEEN THE RECOVERED P.I. MONUMENTS AT STATIONS 466+88.11 AND 484+07.65 AS INDICATED ON L.C.S.O. ROLE FILE MAP FOR THE VAUGHN-NOTI ROAD NO. K238 AND ON CSF NO. 29521 AND OTHER SURVEYS IN THE AREA PERFORMED BY CHARLES GUILLE.

REGISTERED
PROFESSIONAL
LAND SURVEYOR

OREGON
JULY 9, 1985
RICHARD P. HANKINS
687

TO BE RENEWED
JUNE 30, 1997

NOTE:

BEFORE THE PROPERTY LINE ADJUSTMENT TAX LOT 1800 CONTAINED 0.40 ACRE. AFTER THE ADJUSTMENT TAX LOT 1800 CONTAINS 1.00 ACRE; A GAIN OF 0.60 ACRE.

DETAIL

SCALE 1" = 50'

TAX LOTS 1800 & 2000, MAP 17-06-31

Surveyed by
Hankins Land Surveying
82379 Rattlesnake Road; Dexter, Oregon 97431
Phone (541)937-2338 Fax (541)937-2338
File No. 96101

FOR ASSESSMENT
AND TAXATION
ONLY

SEC. 31 T.17S. R.6W. W.M.
LANE COUNTY


SCALE 1" = 400'

SEE MAP 17 06 30

DATE	DESCRIPTION	EMPLOYEE
8/29/92	CRASH 700 & 701 INTO 501 COLUMBIA BLVD	LOCAL 67

17 06 31

NAD 83/91

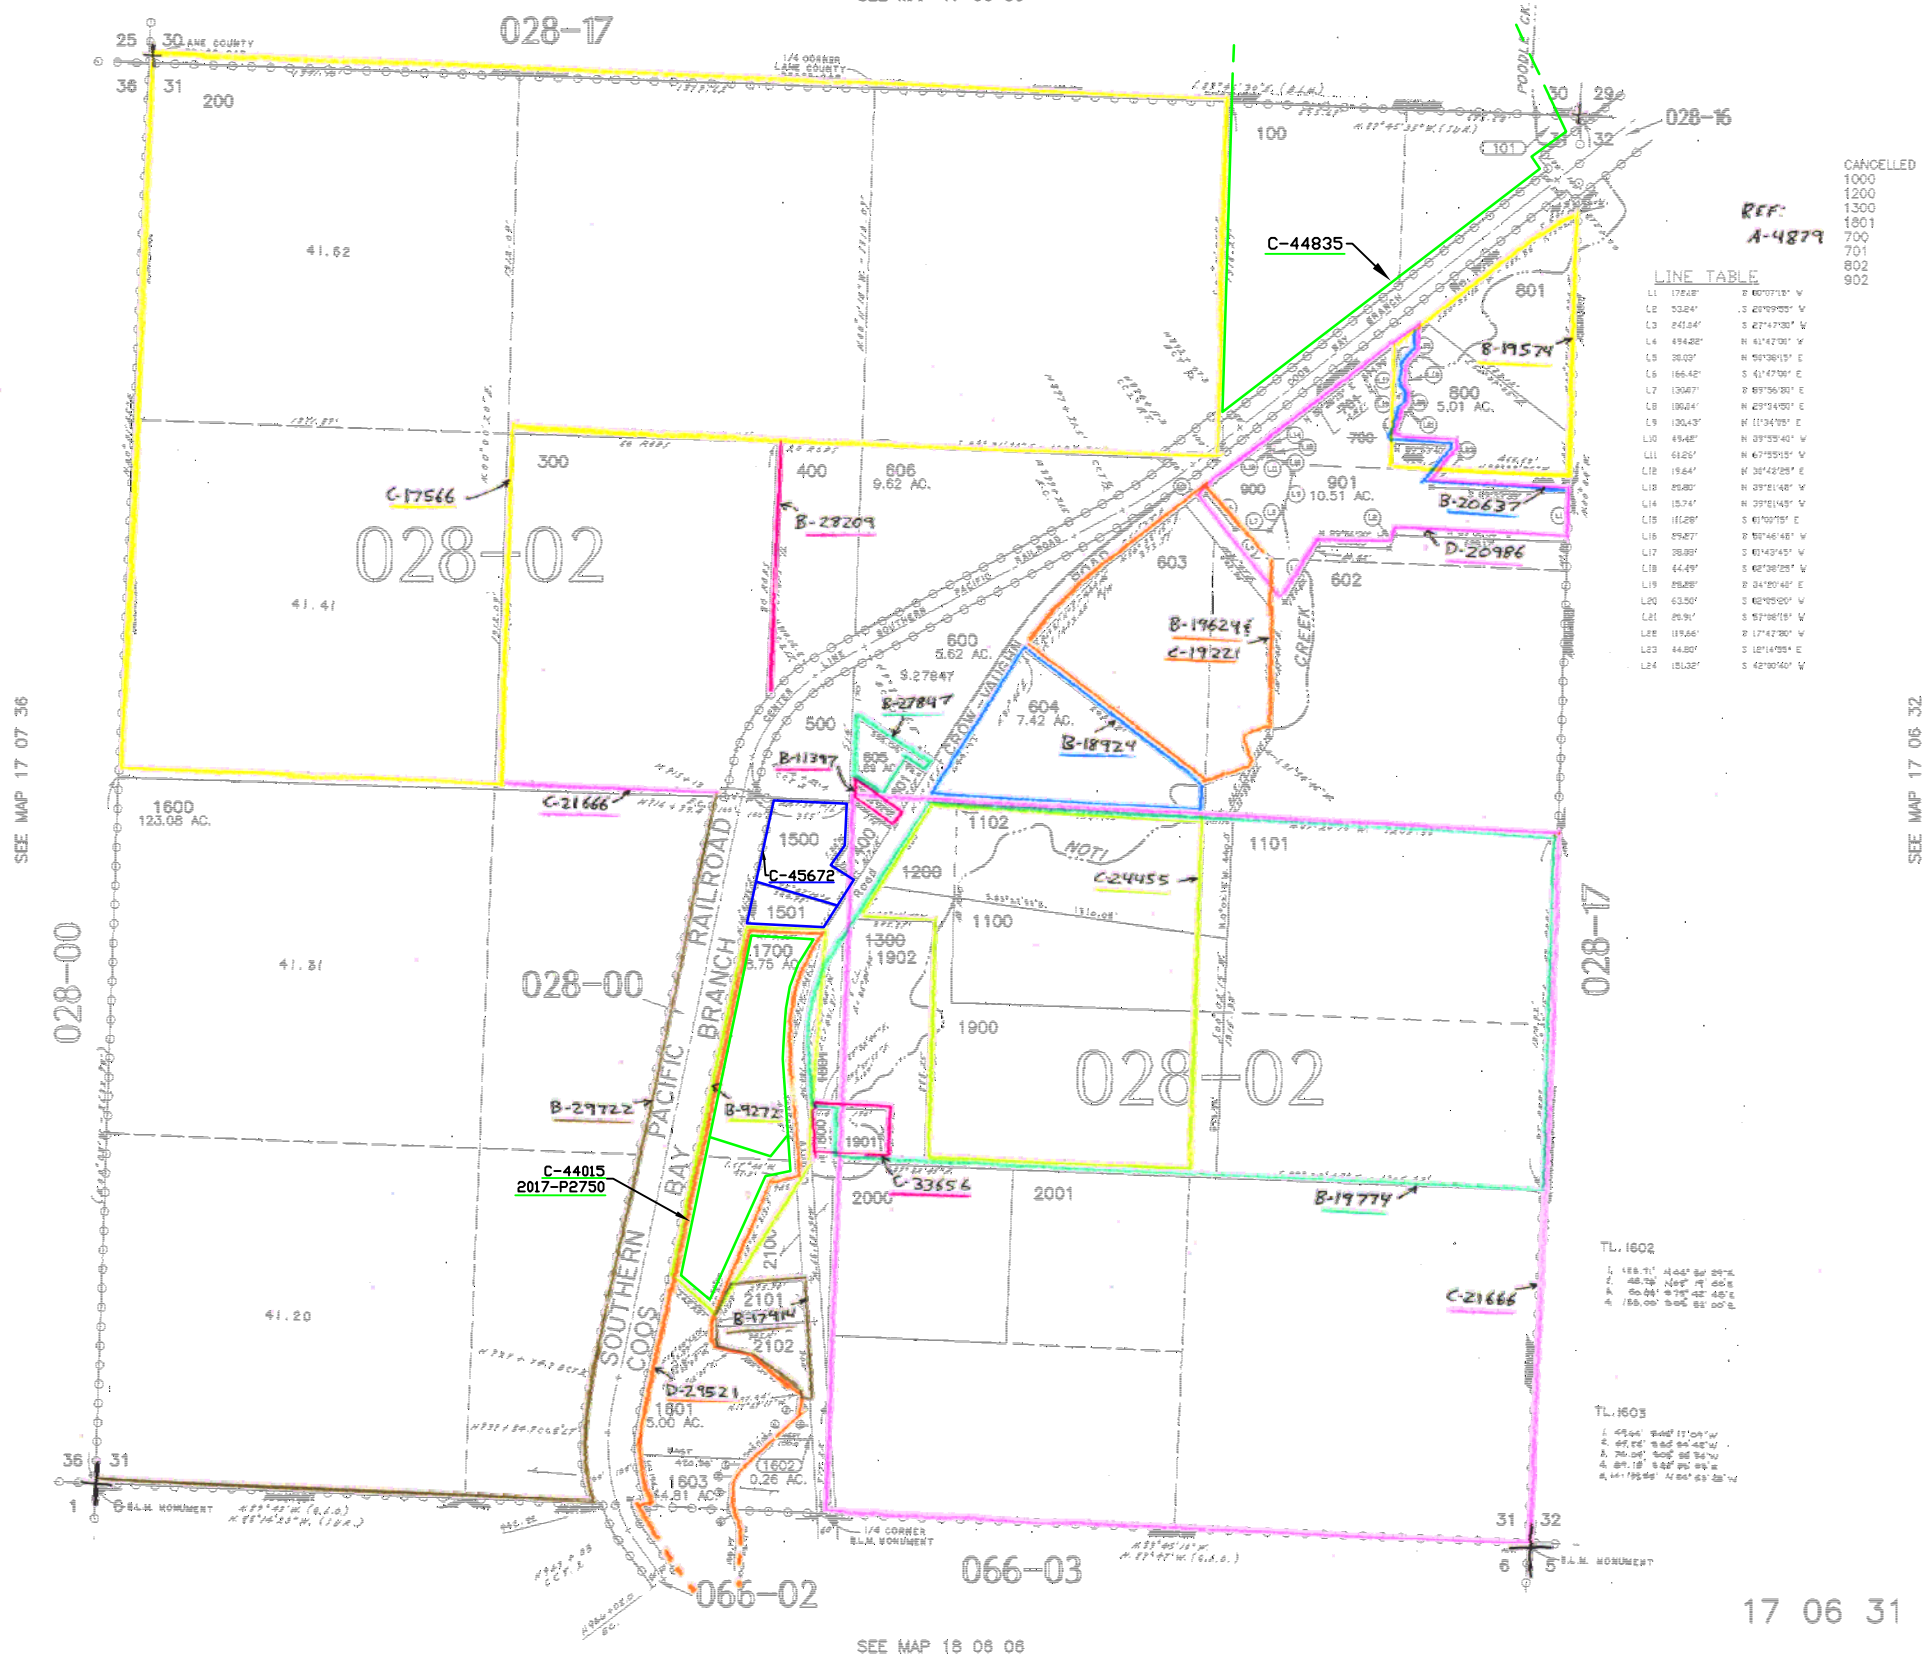

CANCELLED
1000
1200
1300
1801
700
701
802
902

LINE TABLE

L2	53.24°	3 20°00'00"
L3	48.144°	3 27°47'00"
L4	49.842°	3 41°47'00"
L5	36.03°	3 55°00'00"
L6	166.42°	3 41°47'00"
L7	136.67°	3 59°36'00"
L8	196.24°	3 29°54'00"
L9	130.43°	3 11°34'00"
L10	49.48°	3 39°33'40"
L11	61.62°	3 67°55'00"
L12	15.64°	3 30°42'28"
L13	25.80°	3 39°14'48"
L14	15.74°	3 39°14'45"
L15	11.28°	3 67°00'15"
L16	59.42°	3 50°46'48"
L17	38.38°	3 43°43'45"
L18	44.49°	3 42°38'28"
L19	62.68°	3 44°00'00"
L20	63.50°	3 42°55'00"
L21	25.91°	3 57°42'00"
L22	19.66°	3 17°28'35"
L23	44.80°	3 12°11'45"
L24	15.02°	3 42°00'50"

TL 1602

九、综合

1. 填空：（每空1分，共5分）

（1）《 》是《 》的序言。

（2）《 》是《 》的序言。

（3）《 》是《 》的序言。

（4）《 》是《 》的序言。

（5）《 》是《 》的序言。

17 06 31

17 06 31

3/43