



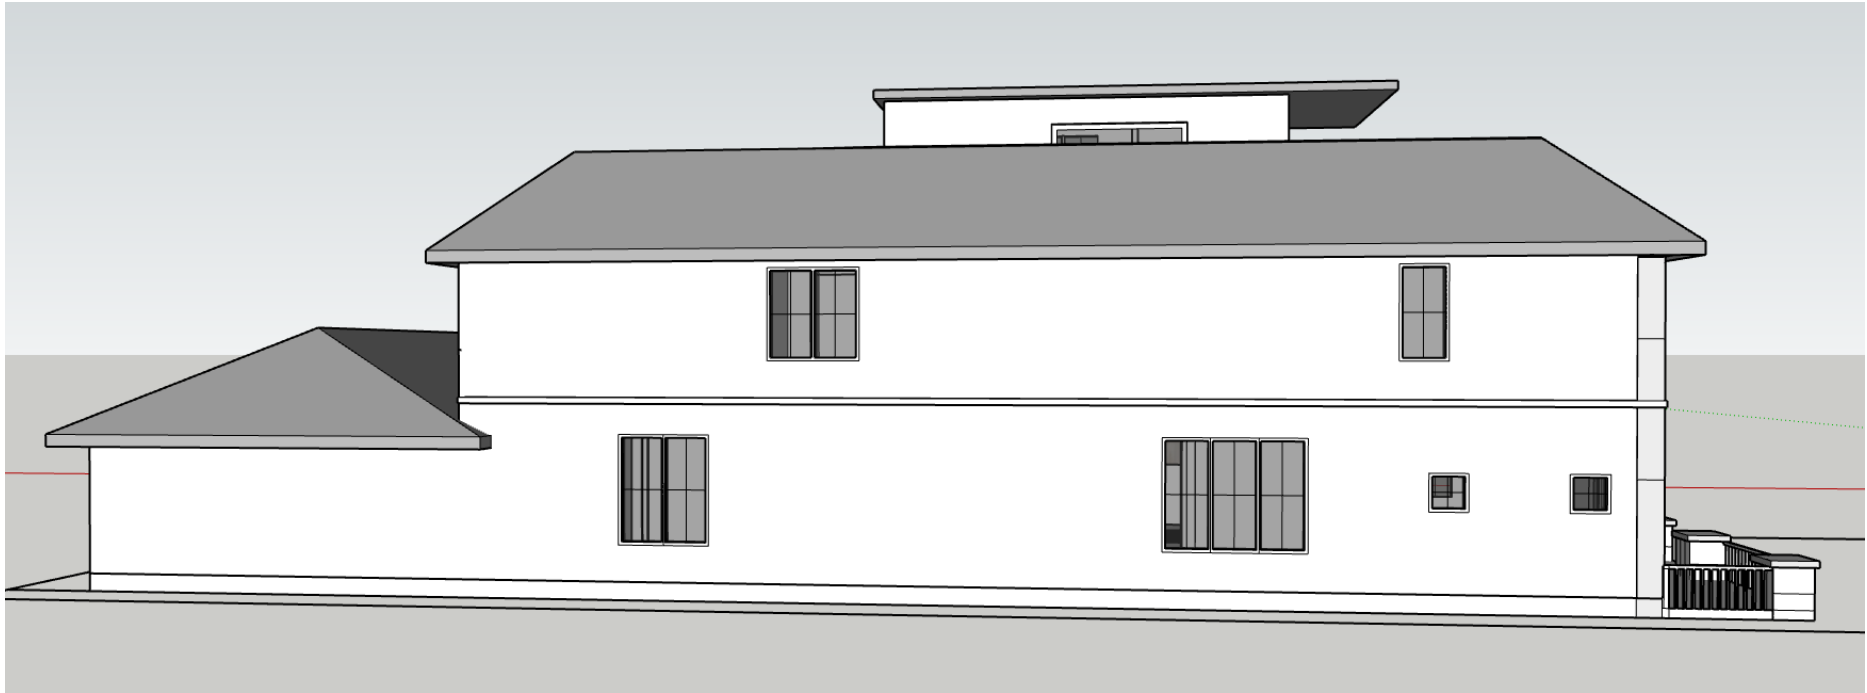


WEST

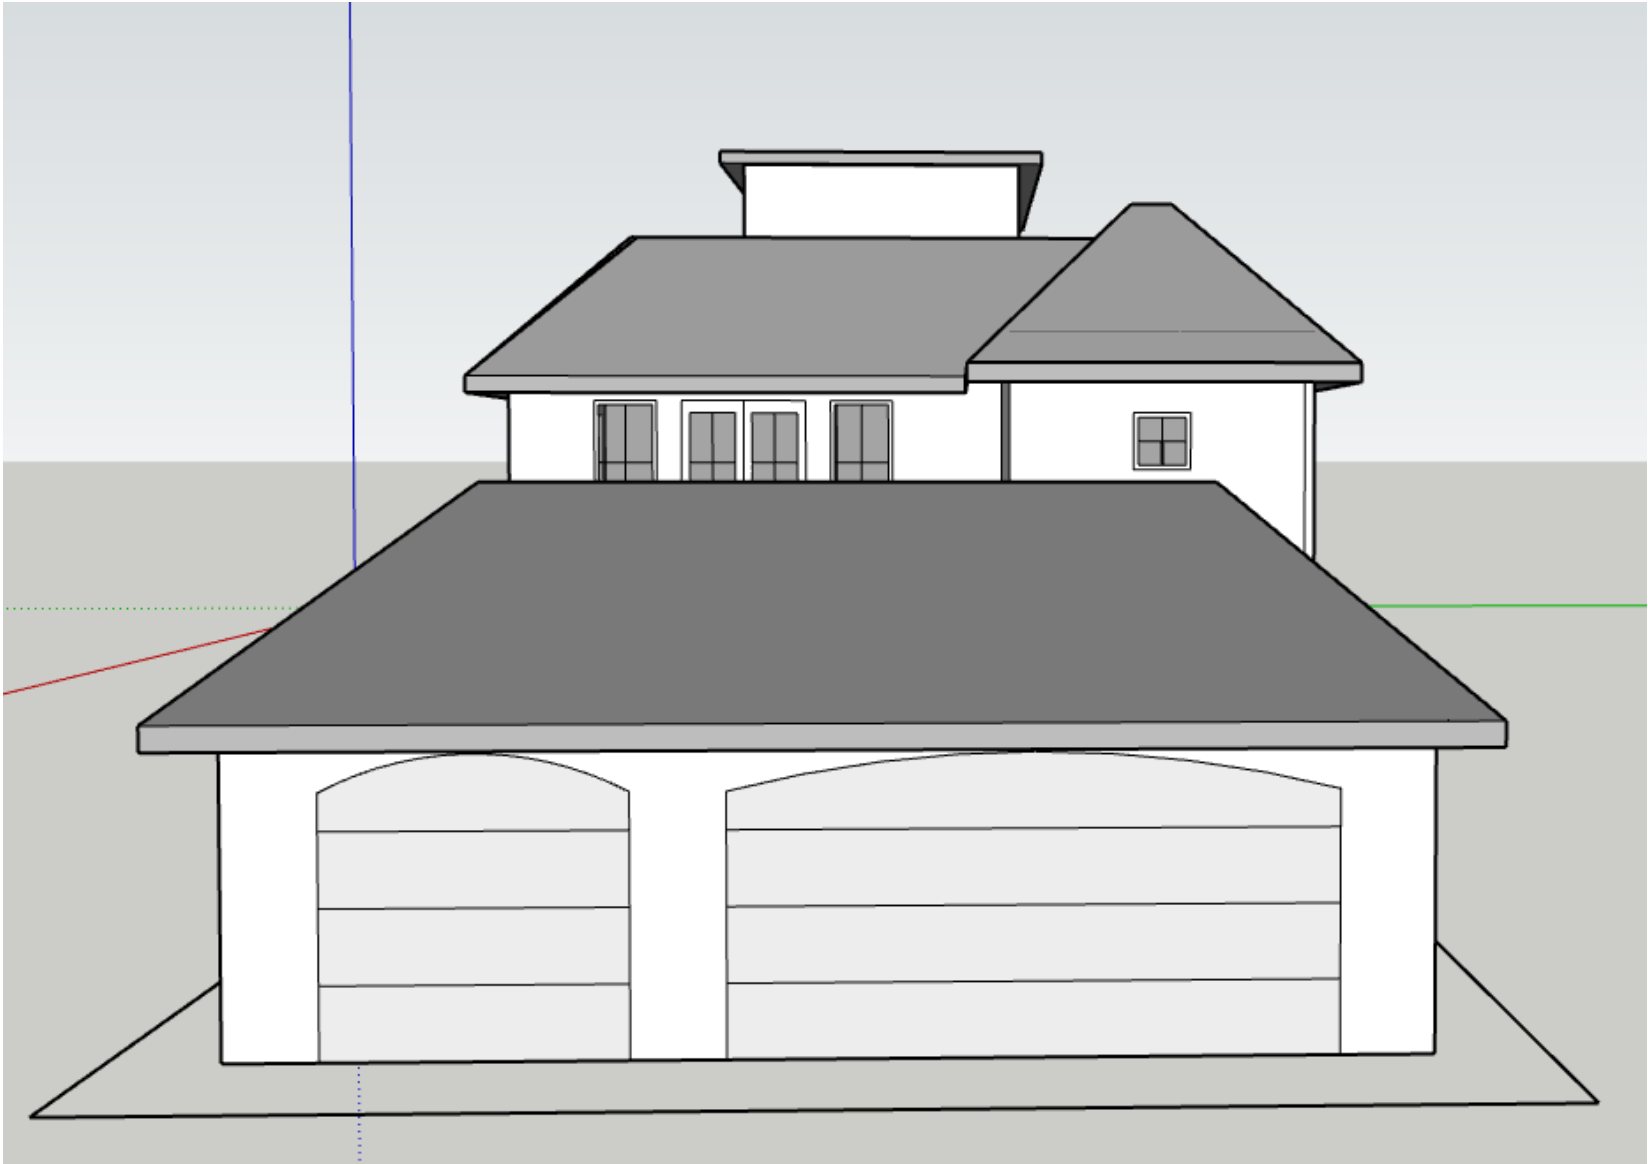


NORTH



EAST

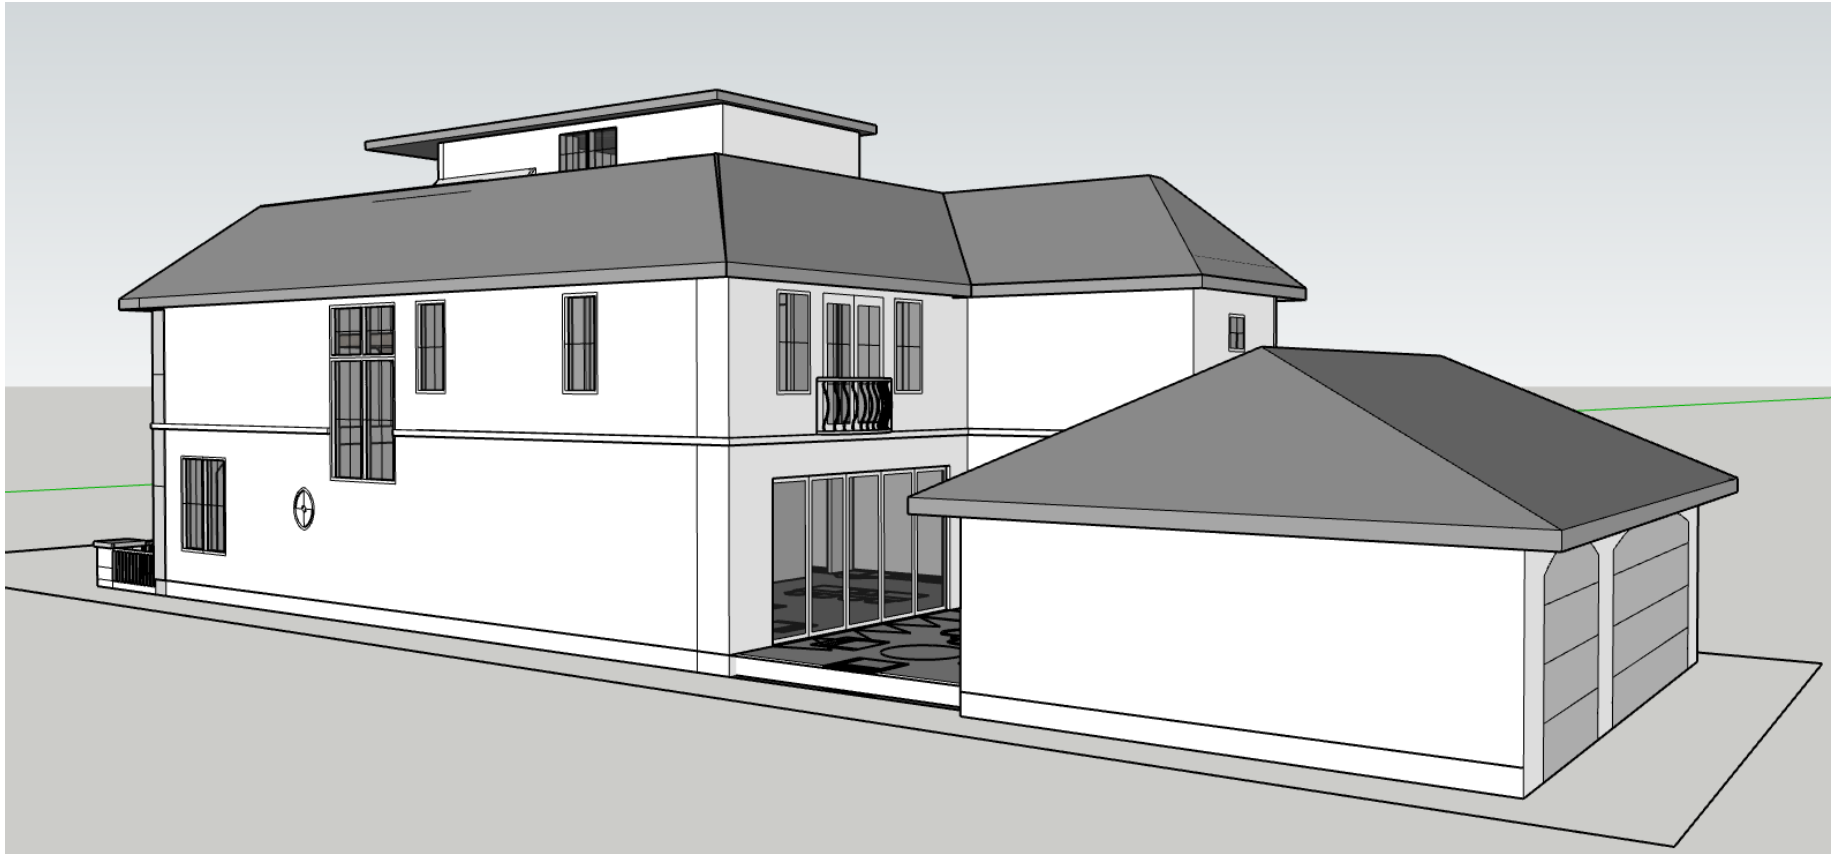



WEST

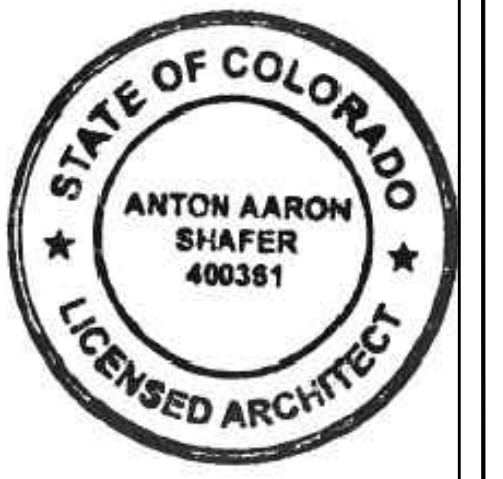


460 ADAMS, LLC
CUSTOM RESIDENCE
460 ADAMS STREET
DENVER, CO 80206

DATE
1.4.19 CON. DOCS.

SHEET
A2.0

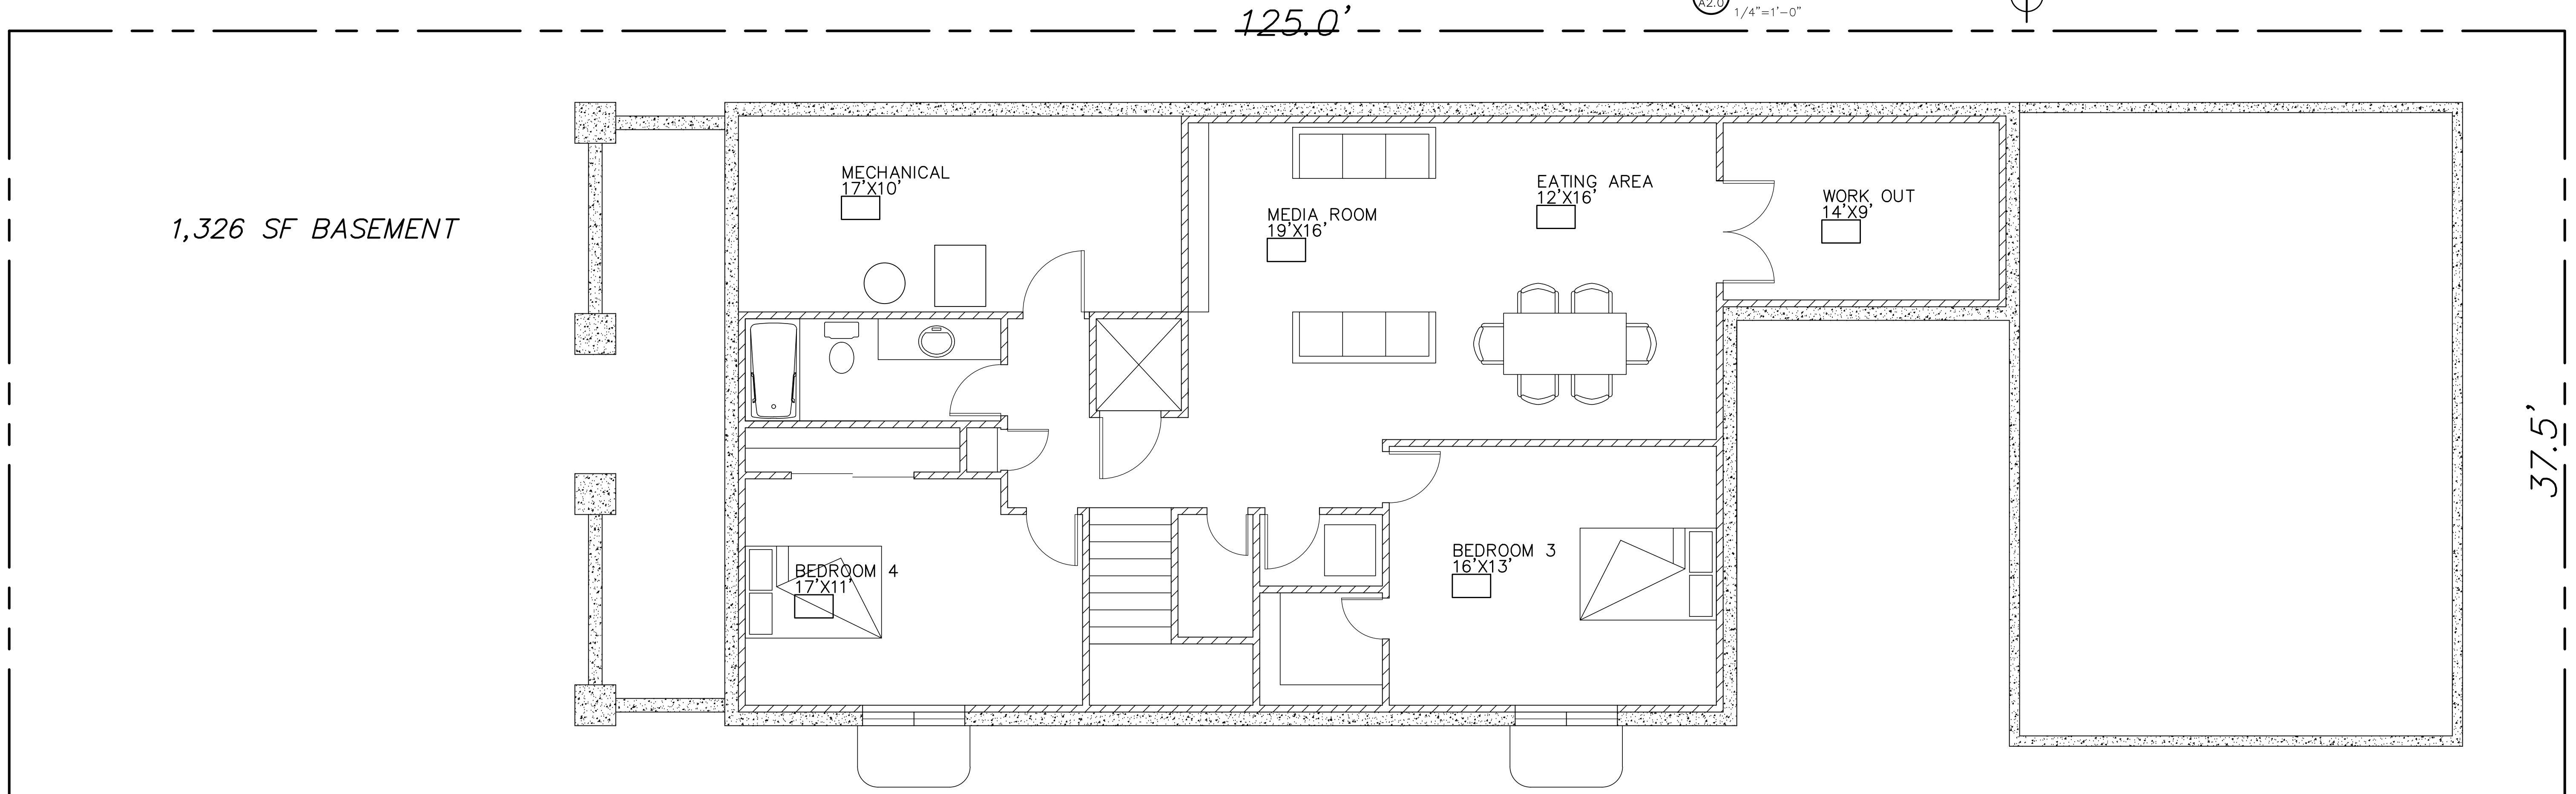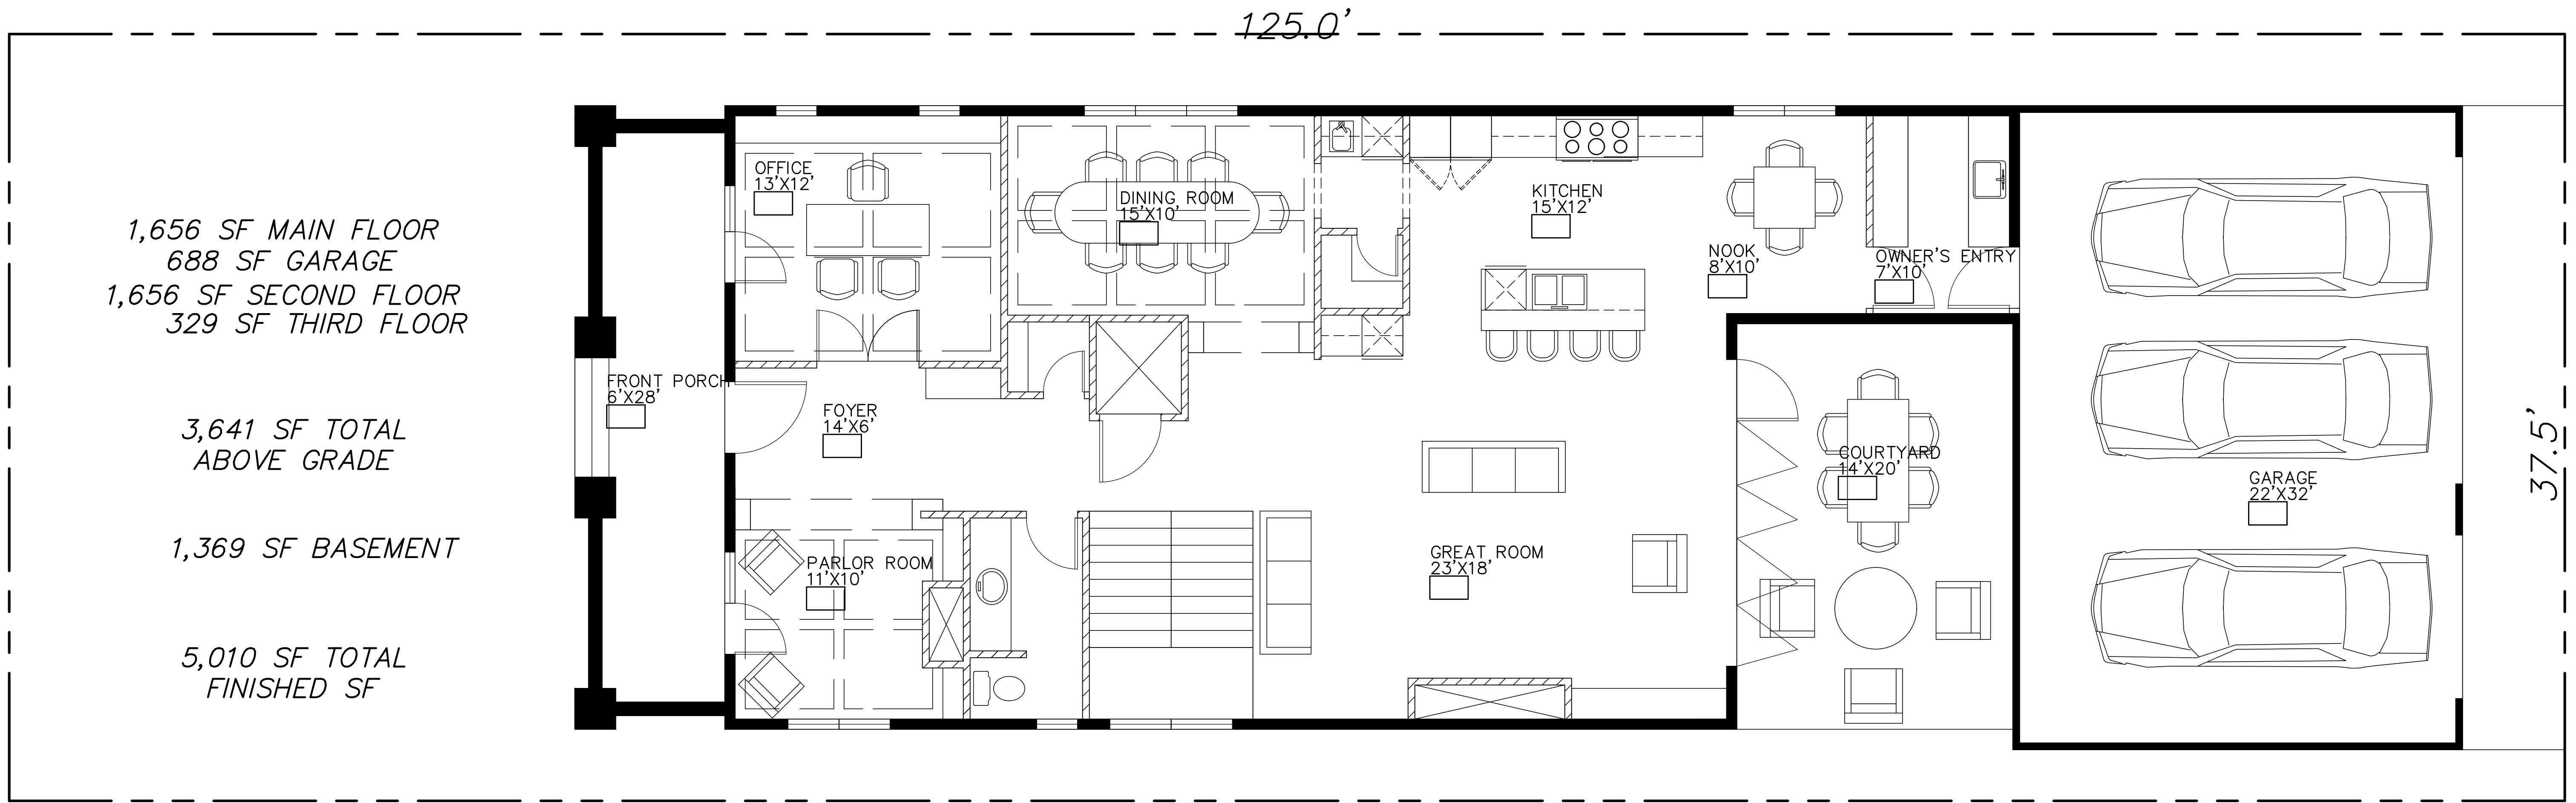

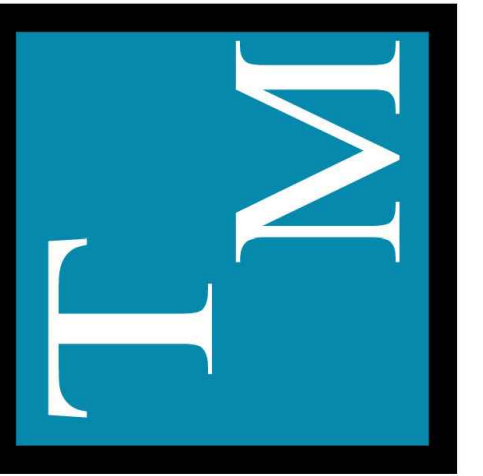

460 ADAMS, LLC
CUSTOM RESIDENCE

460 ADAMS STREET
DENVER, CO 80206

DATE


1.4.19

CON. DOCS.

SHEET

A2.1

329 SF THIRD FLOOR
373 SF ROOF TOP DECK

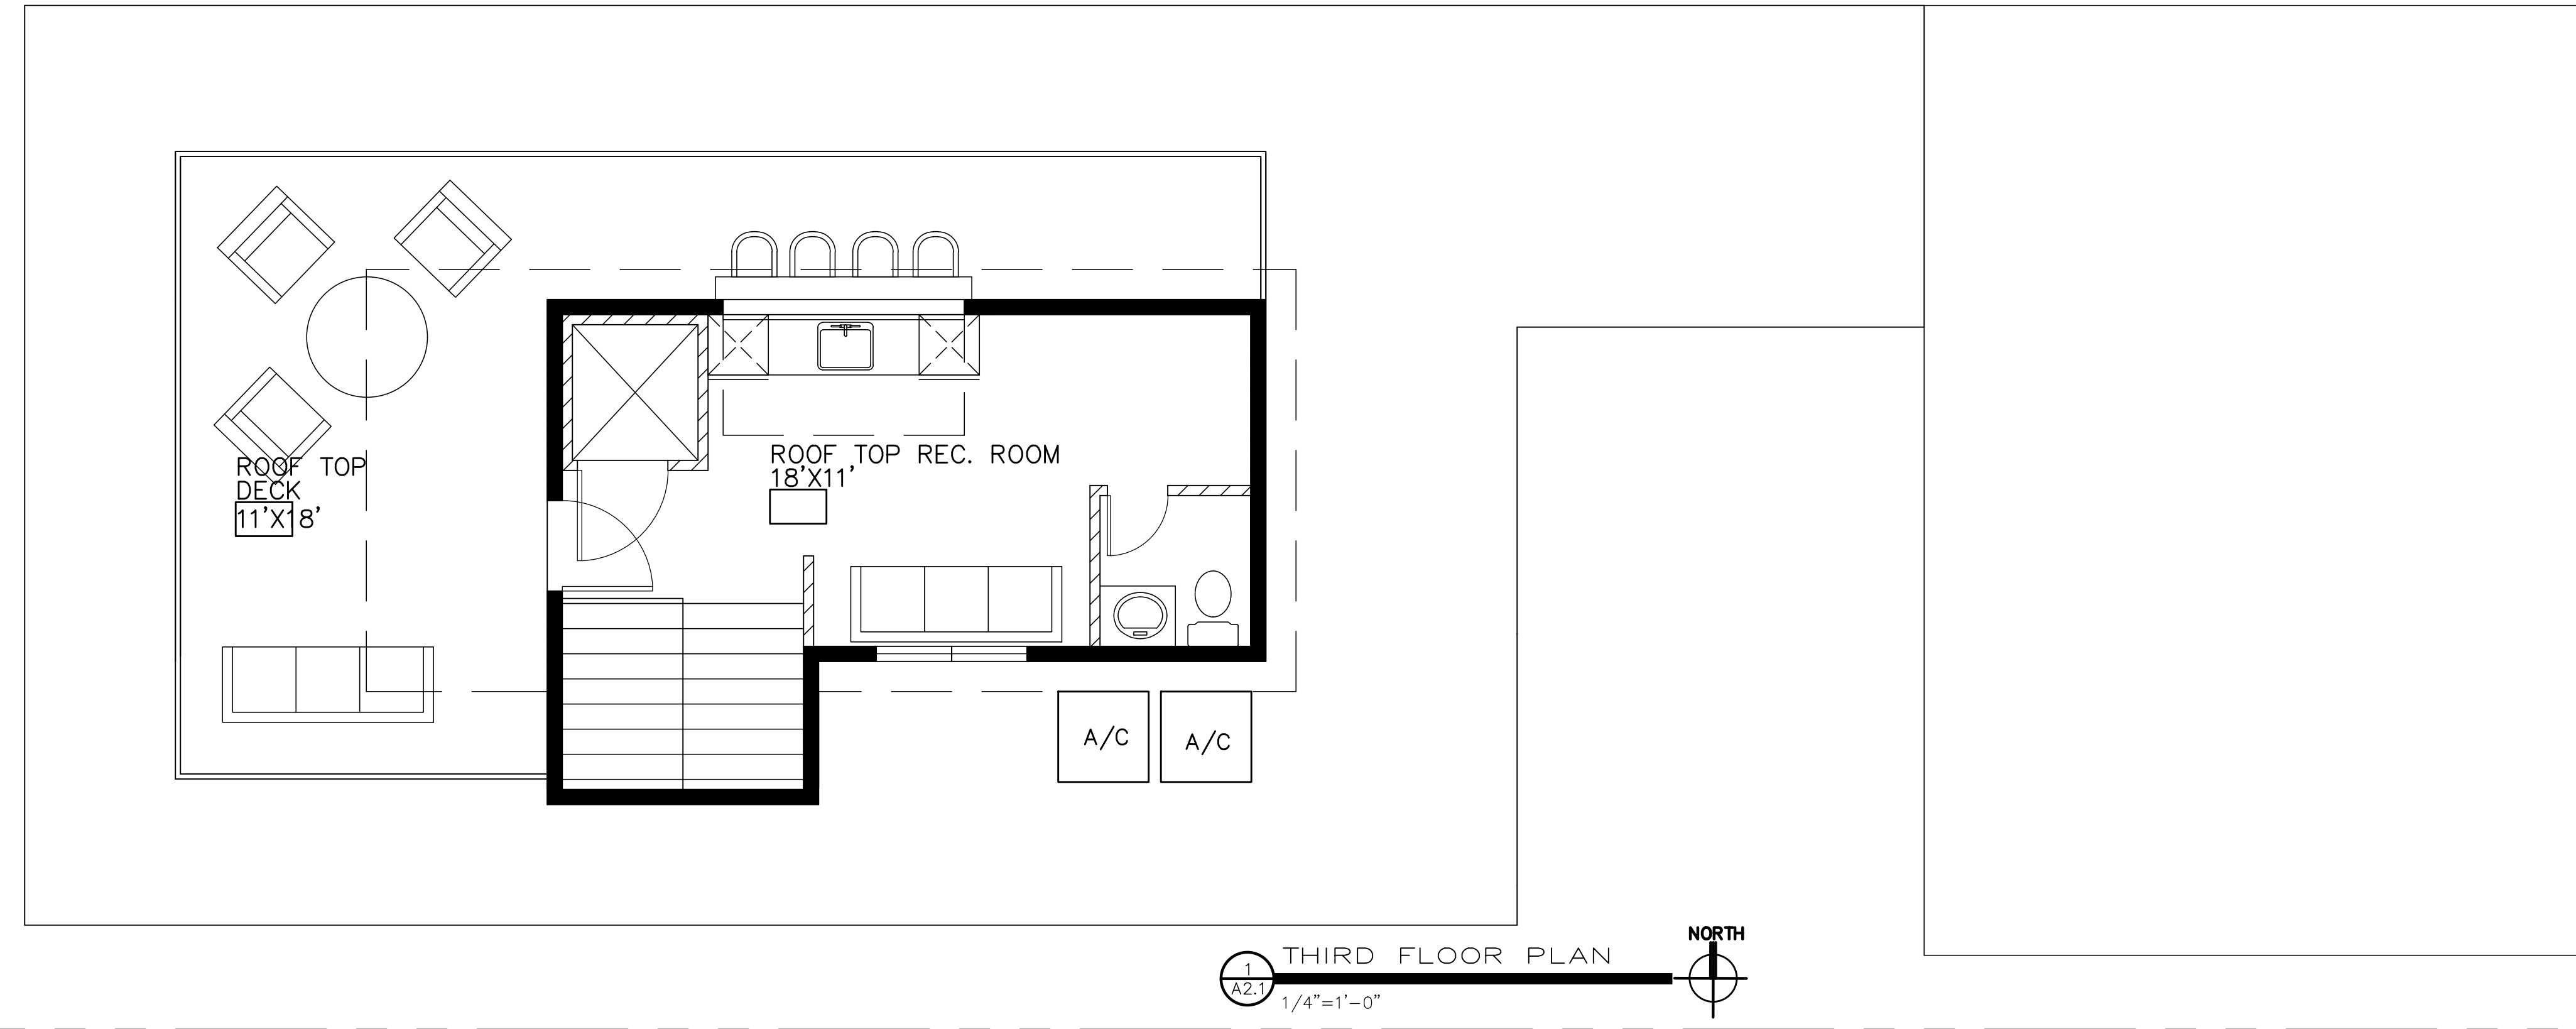

1,656 SF SECOND FLOOR

