

OXFORD, ES.

West. Dist. Registry of Deeds

Received June 28 1989

at 11 o'clock AM


Recorded in Vol. 110 Page 19

Witness Jean Watson

REGISTER

APPROVED BY THE TOWN OF LOVELL PLANNING BOARD

Date: June 7th 1989
Stephen P. Sibley
Chris R. Bennett
Jenna R. Dunbar
Bob Daley
Edward K. Nute

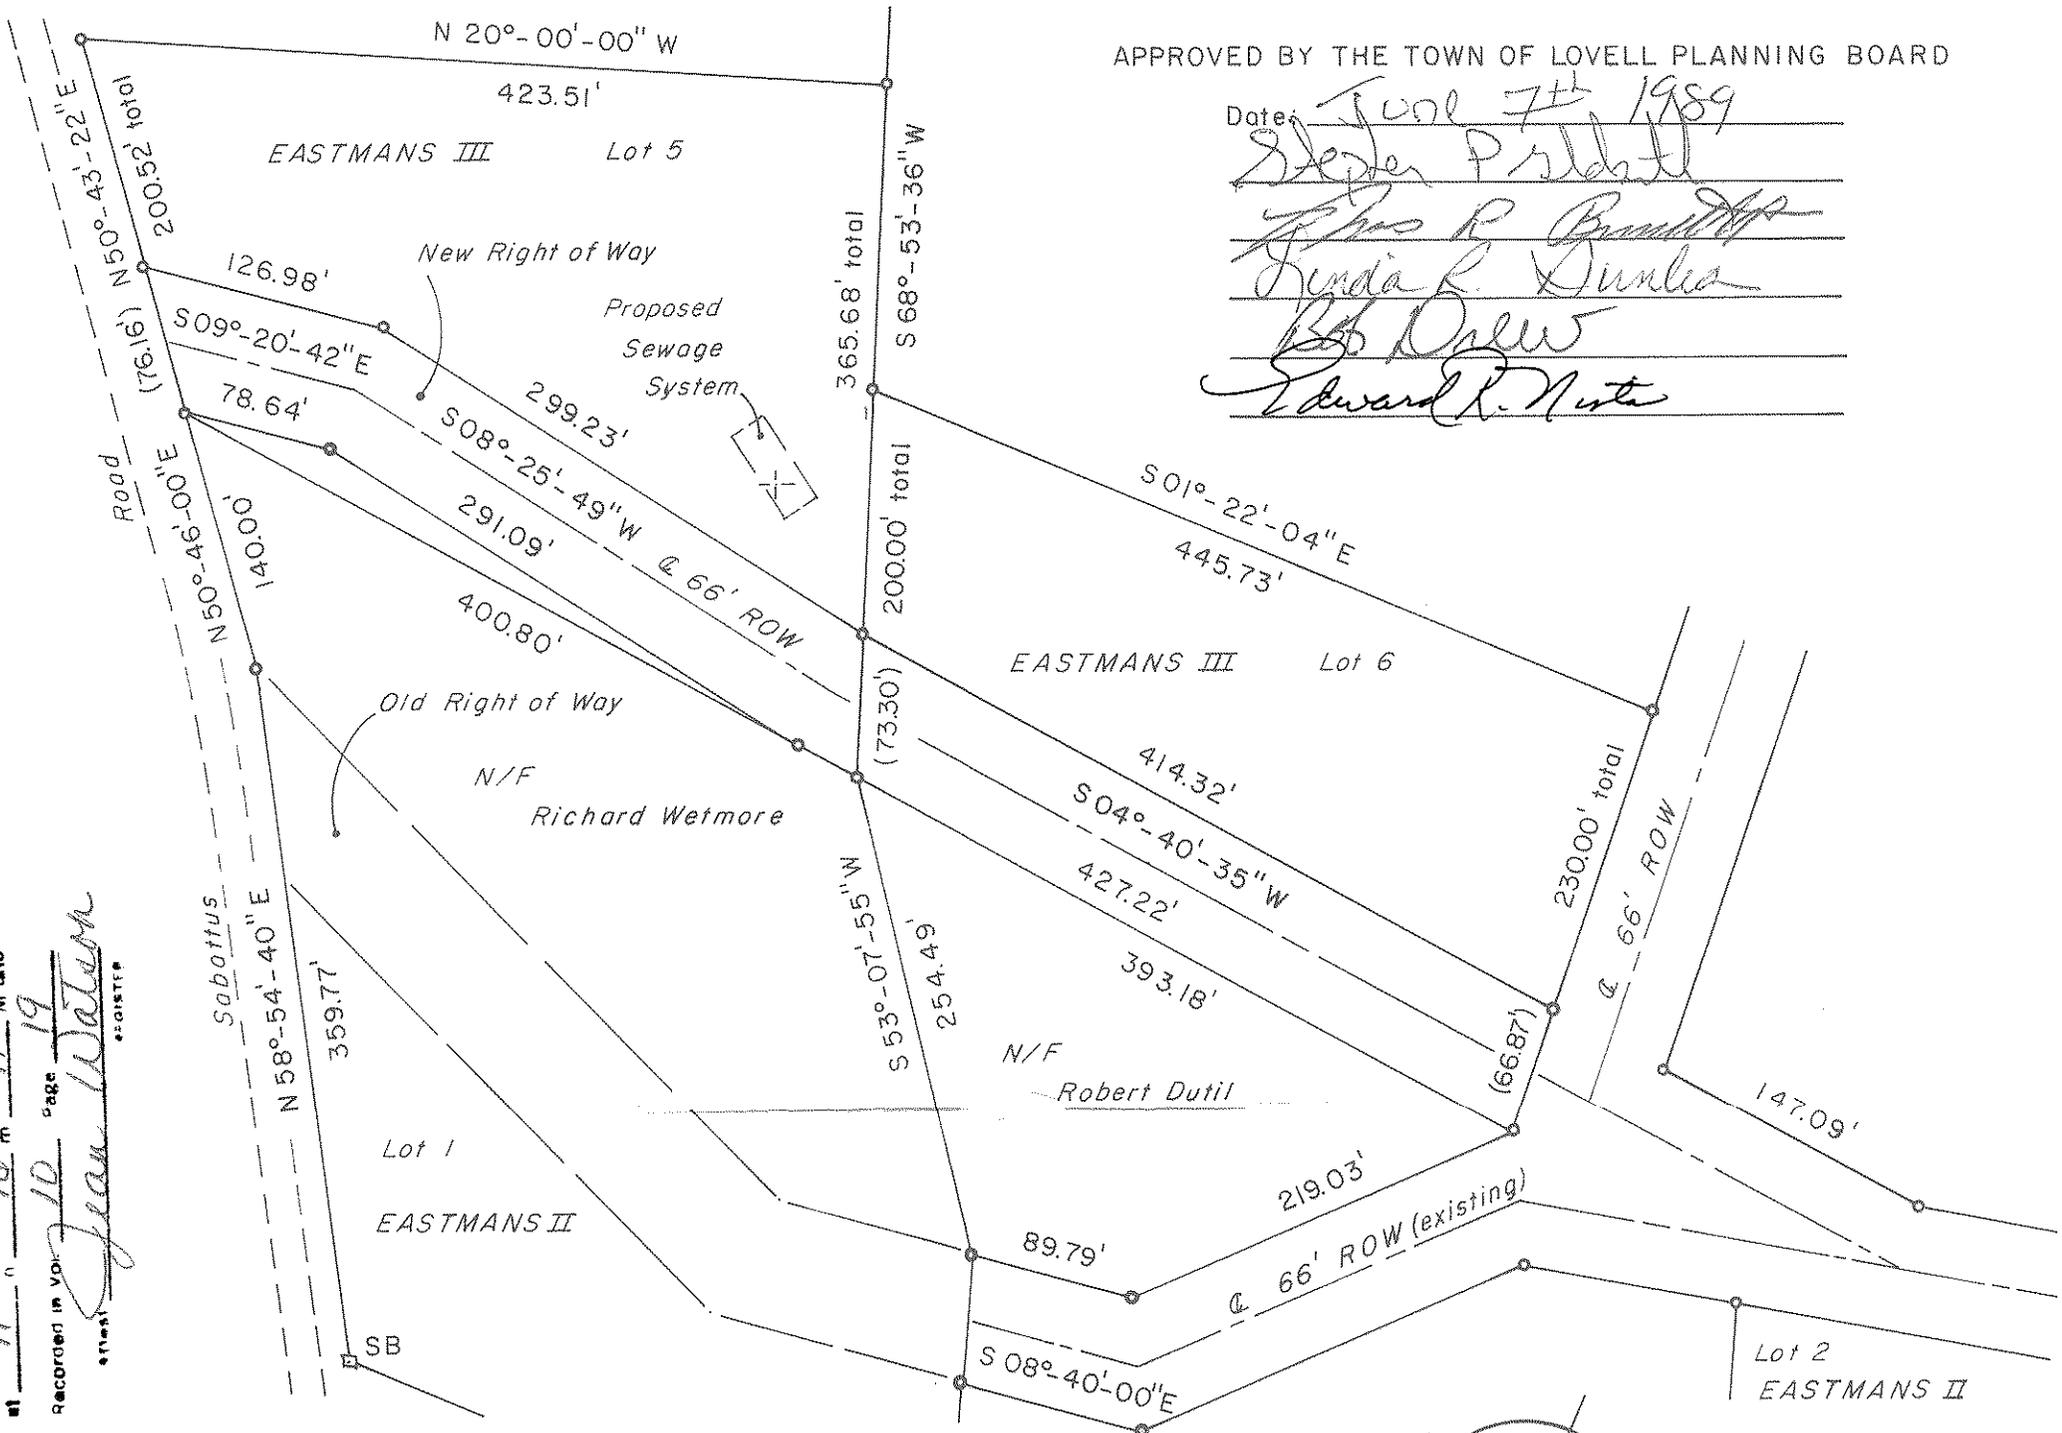

Description:

Depicted hereon is a change in the Right of Way location for the access road to Eastmans' II subdivision and a portion of Eastmans' III, as indicated by plans entitled "EASTMANS' II, GORDON & FRANCES EASTMAN, LOVELL, MAINE", dated August, 1976, and "EASTMANS' III, GORDON EASTMAN, LOVELL, MAINE", dated January, 1987. Said change is being made at the request of the State of Maine, Department of Environmental Protection, as a prerequisite to its approval of the project entitled "Eastmans' Development".

Legend:

Iron Pipe Lot Corner



Scale: 1 Inch = 100 Feet



EASTMANS' II & EASTMANS' III - AMENDED
LOVELL, MAINE
SURVEY AND PLAN
FOUR SEASONS SERVICES, INC.
CENTER LOVELL, MAINE
Date: May, 1989